


FROM

T5S.R.5W.W.M.

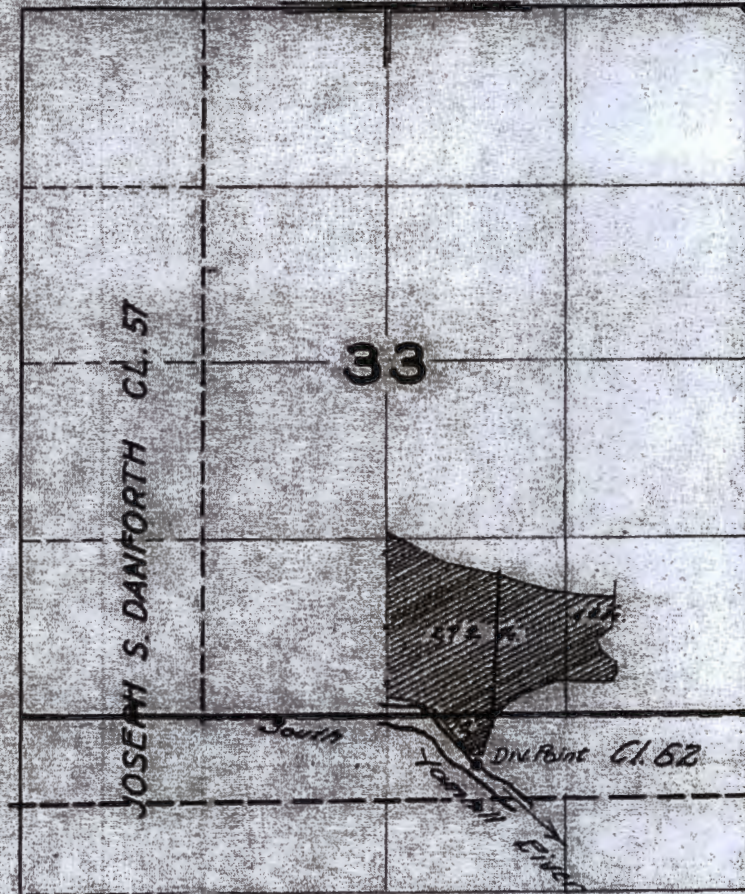

FINAL PROOF SURVEY

UNDER

Application No. 23532. Permit No. 18584.

IN NAME OF

JOHN DE JONG

Surveyed 9/25 1951, by H.L. COFFMAN

RECEIVED

AUG 10 2015

WATER RESOURCES DEPT
SALEM, OREGON

1951 1

T 12128

POU

T. 5 S., R. 5 W., W. M.

SURVEYED OCTOBER 2, 1984 BY P. Pagter

T 12128

41071-178-75C PRP 3/4/85


POD

T5S, R5W, W.M.
Yamhill County
Transfer Map - Certificate 16716
Christensen Farms LLC

RECEIVED

SEP 27 2012


WATER RESOURCES DEPT
SALEM, OREGON

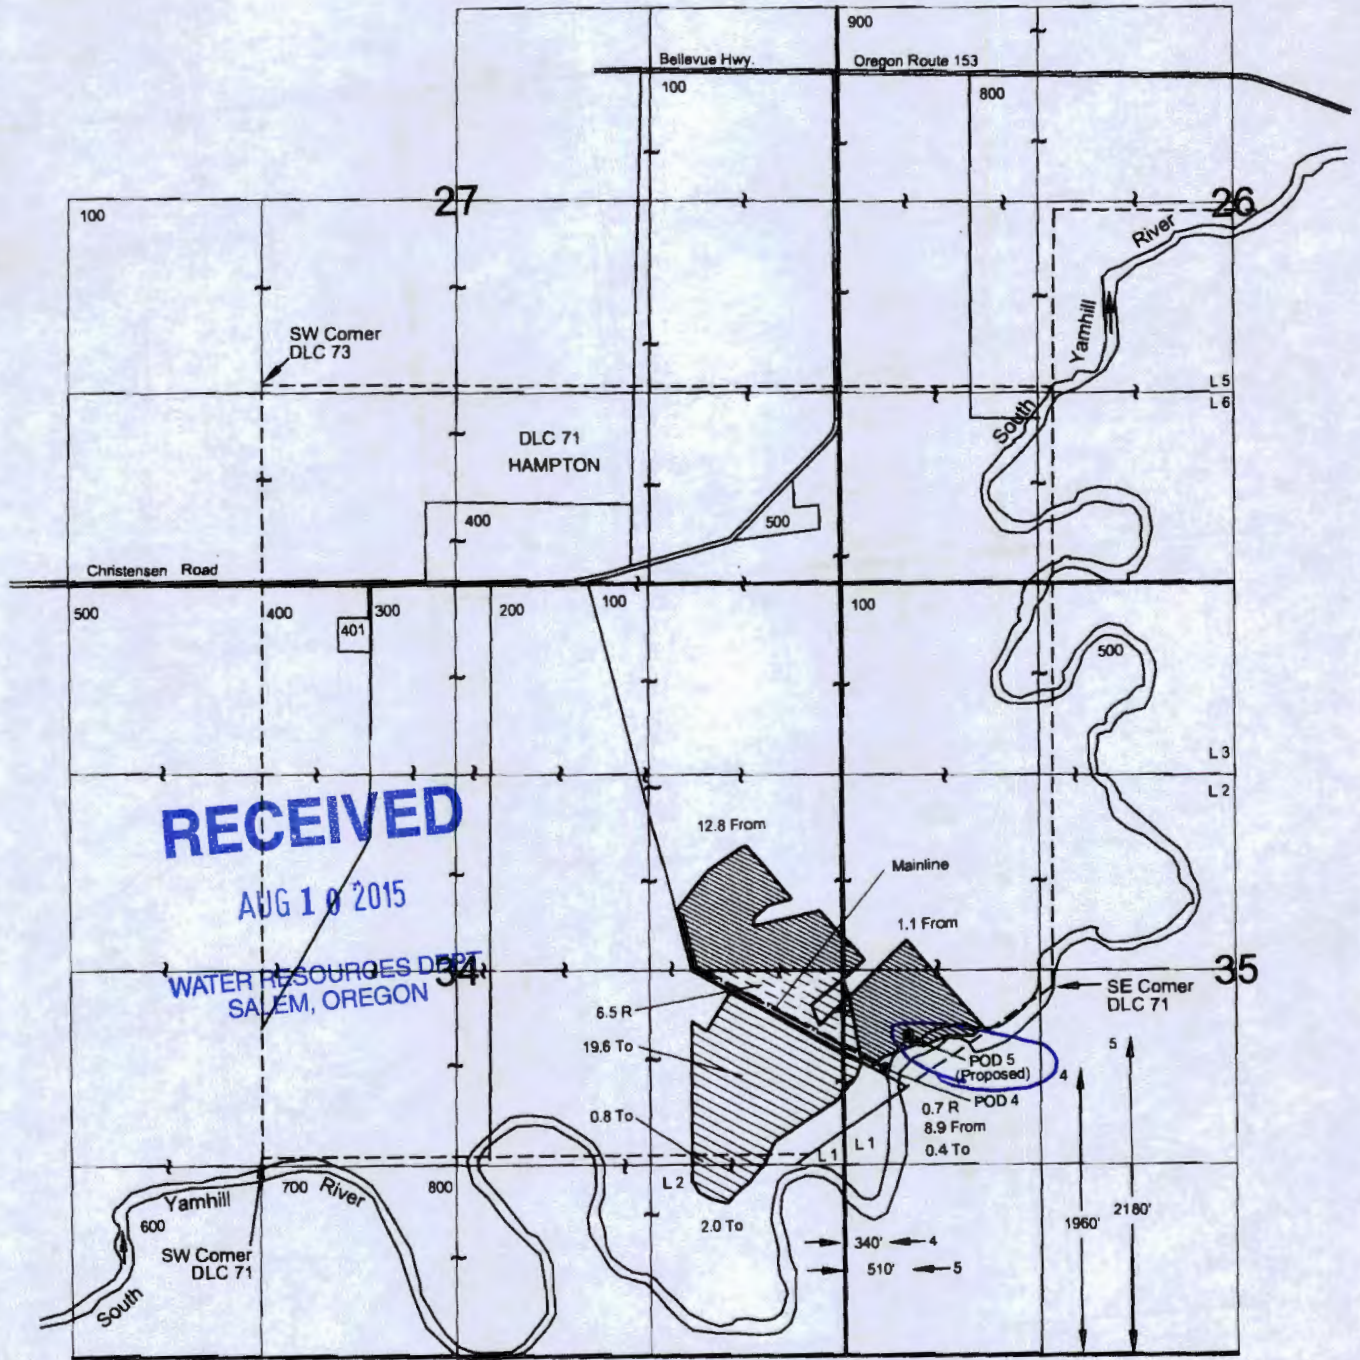

August 20, 2012

THIS MAP IS NOT INTENDED TO
PROVIDE LEGAL DIMENSIONS OR
LOCATIONS OF PROPERTY
OWNERSHIP LINES.

SKOOKUM
WATER ASSOCIATES INC
P.O. Box 80174
Portland, OR 97280
(503) 319-8926

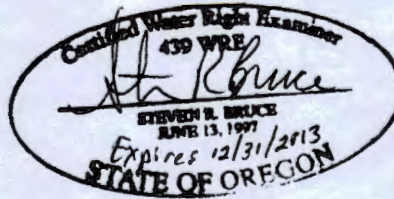

0 660' 1320' 1980' 2640'
Scale: 1 inch = 1320 feet

Explanation:



Remaining Rights - 7.2 A
(R)

From Lands - 22.8 A
(From)

To Lands - 22.8 A
(To)

Priority Date: May 4, 1944

T 12123


Figure 2

T5S, R5W, W.M.
Yamhill County
Transfer Map - Certificate 19861
Christensen Farms LLC

RECEIVED

SEP 27 2012


WATER RESOURCES DEPT
SALEM, OREGON

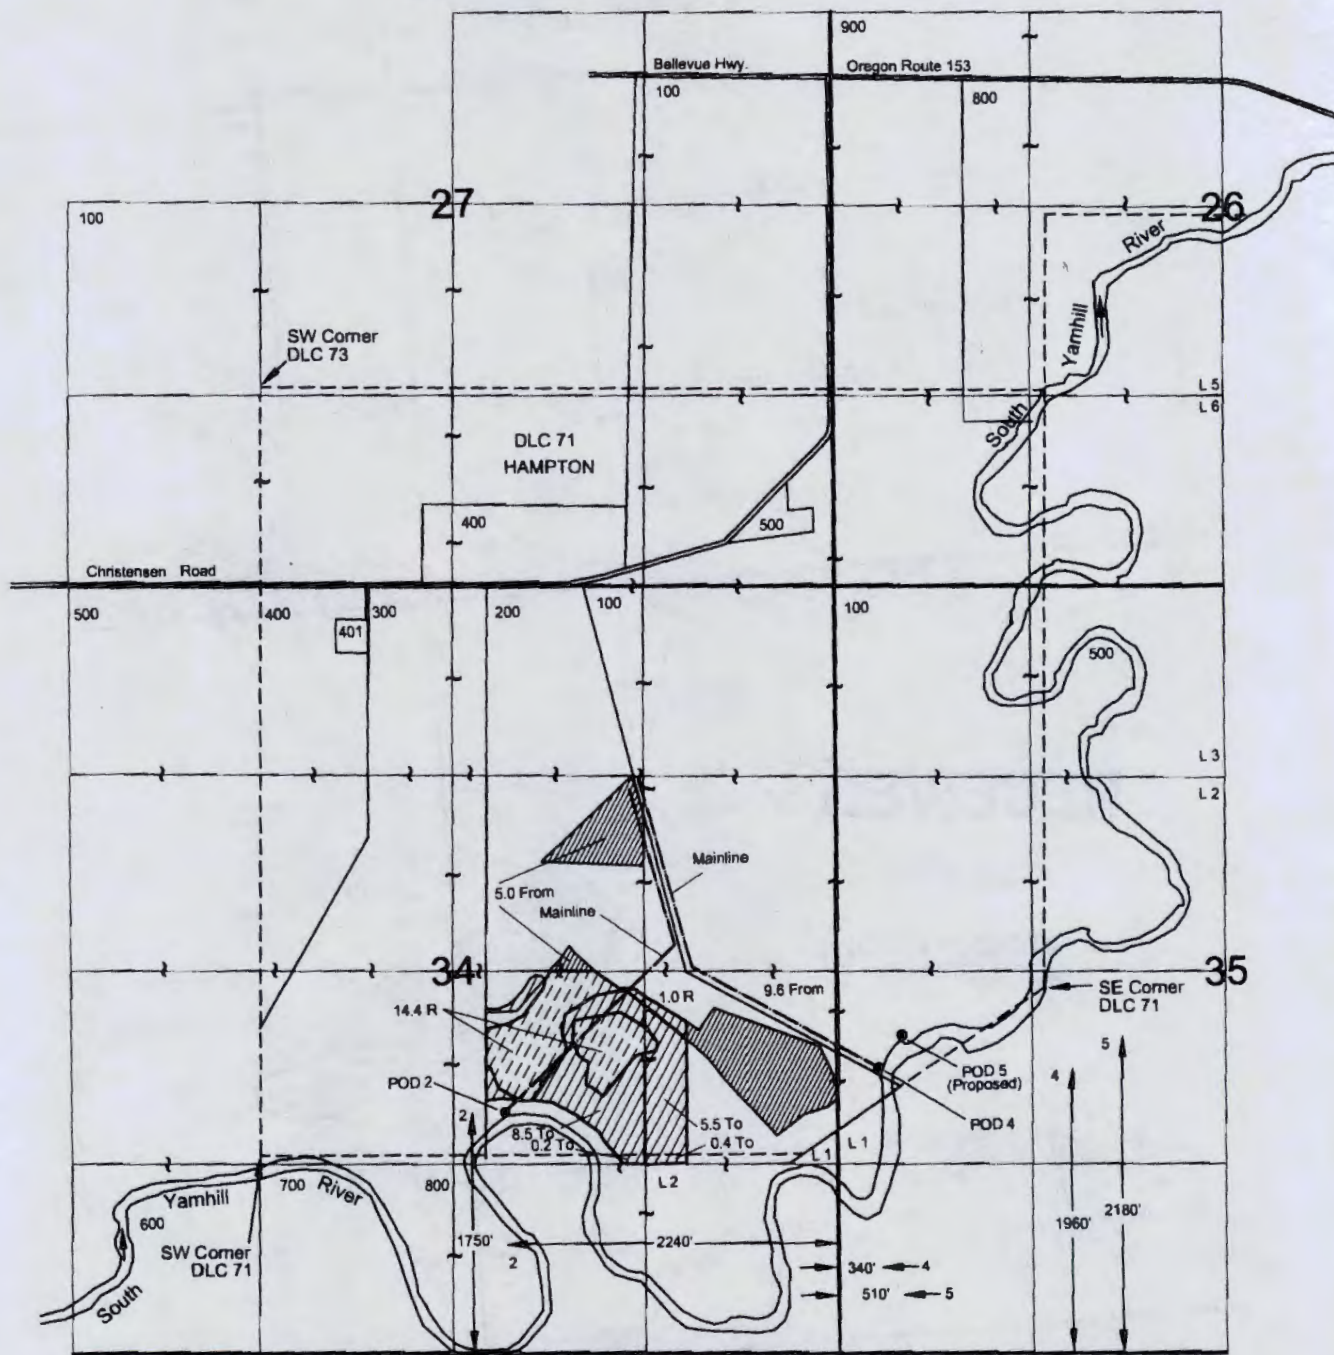

August 20, 2012


THIS MAP IS NOT INTENDED TO
PROVIDE LEGAL DIMENSIONS OR
LOCATIONS OF PROPERTY
OWNERSHIP LINES.

SKOOKUM
WATER ASSOCIATES INC
P.O. Box 80174
Portland, OR 97280
(503) 319-8926

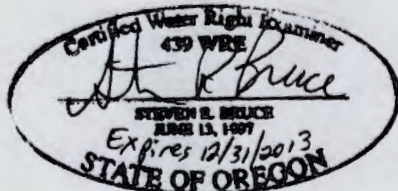

0 660' 1320' 1980' 2640'
Scale: 1 inch = 1320 feet

Explanation:

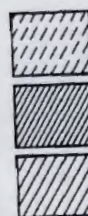

Remaining Rights 15.4
(R)
From Lands - 14.6 A
(From)
To Lands - 14.6 A
(To)

Priority Date: April 18, 1947

Figure 3



12128