


Transfer Application Map for Waibel Ranches, LLC

T. 16S, R. 21E, W.M.

- To:
C-606
- 1882
40[±] acres
 - 1895
30[±] acres
 - 1898
50[±] acres
 - C-51366
 - 51[±] acres

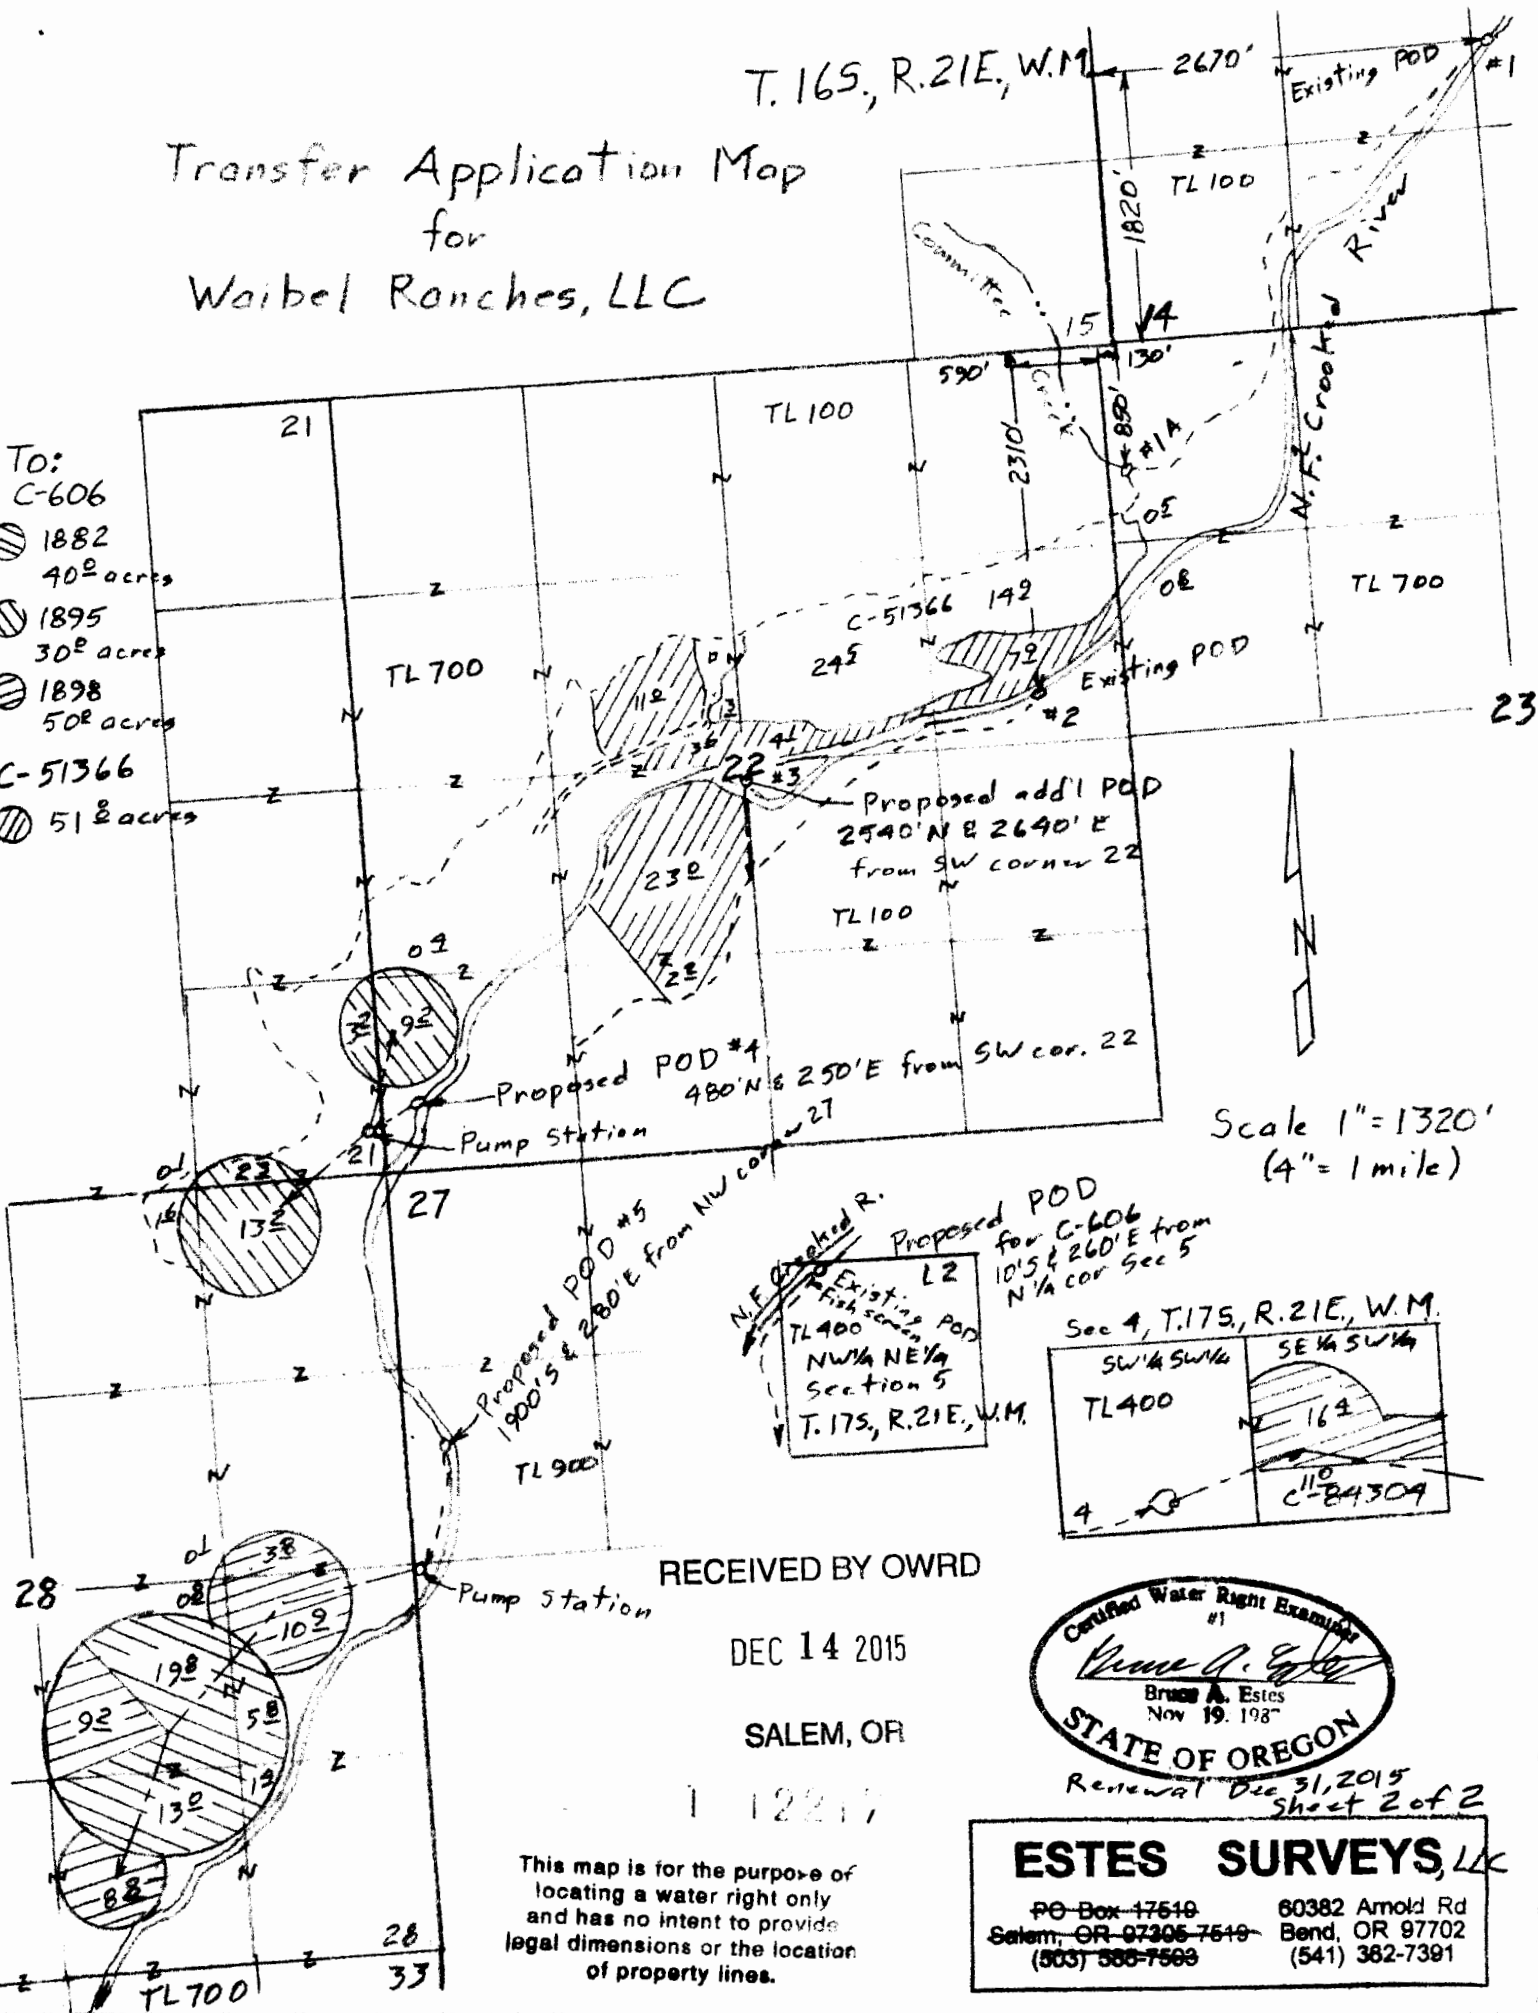


RECEIVED BY OWRD

DEC 14 2015

SALEM, OR

1 12217

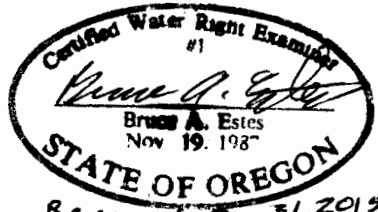

This map is for the purpose of locating a water right only and has no intent to provide legal dimensions or the location of property lines.

ESTES SURVEYS, LLC

PO Box 17518 Salem, OR 97305-7518 (503) 588-7569

60382 Arnold Rd Bend, OR 97702 (541) 382-7391

