


0 200 400 800 1,200 1,600 Feet
 1" = 400'

T 17 S, R 13 E, WM
NE 1/4 SECTION 16
 DESCHUTES COUNTY, OREGON

All Group Domestic (0.06 cfs) OFF as follows:
 NWNE & NENE (0.029 cfs) to Oregrown, Inc.
 SWNE (0.013 cfs) to Elite Soil, LLC
 SENE (0.018 cfs) to JAAW, LLC

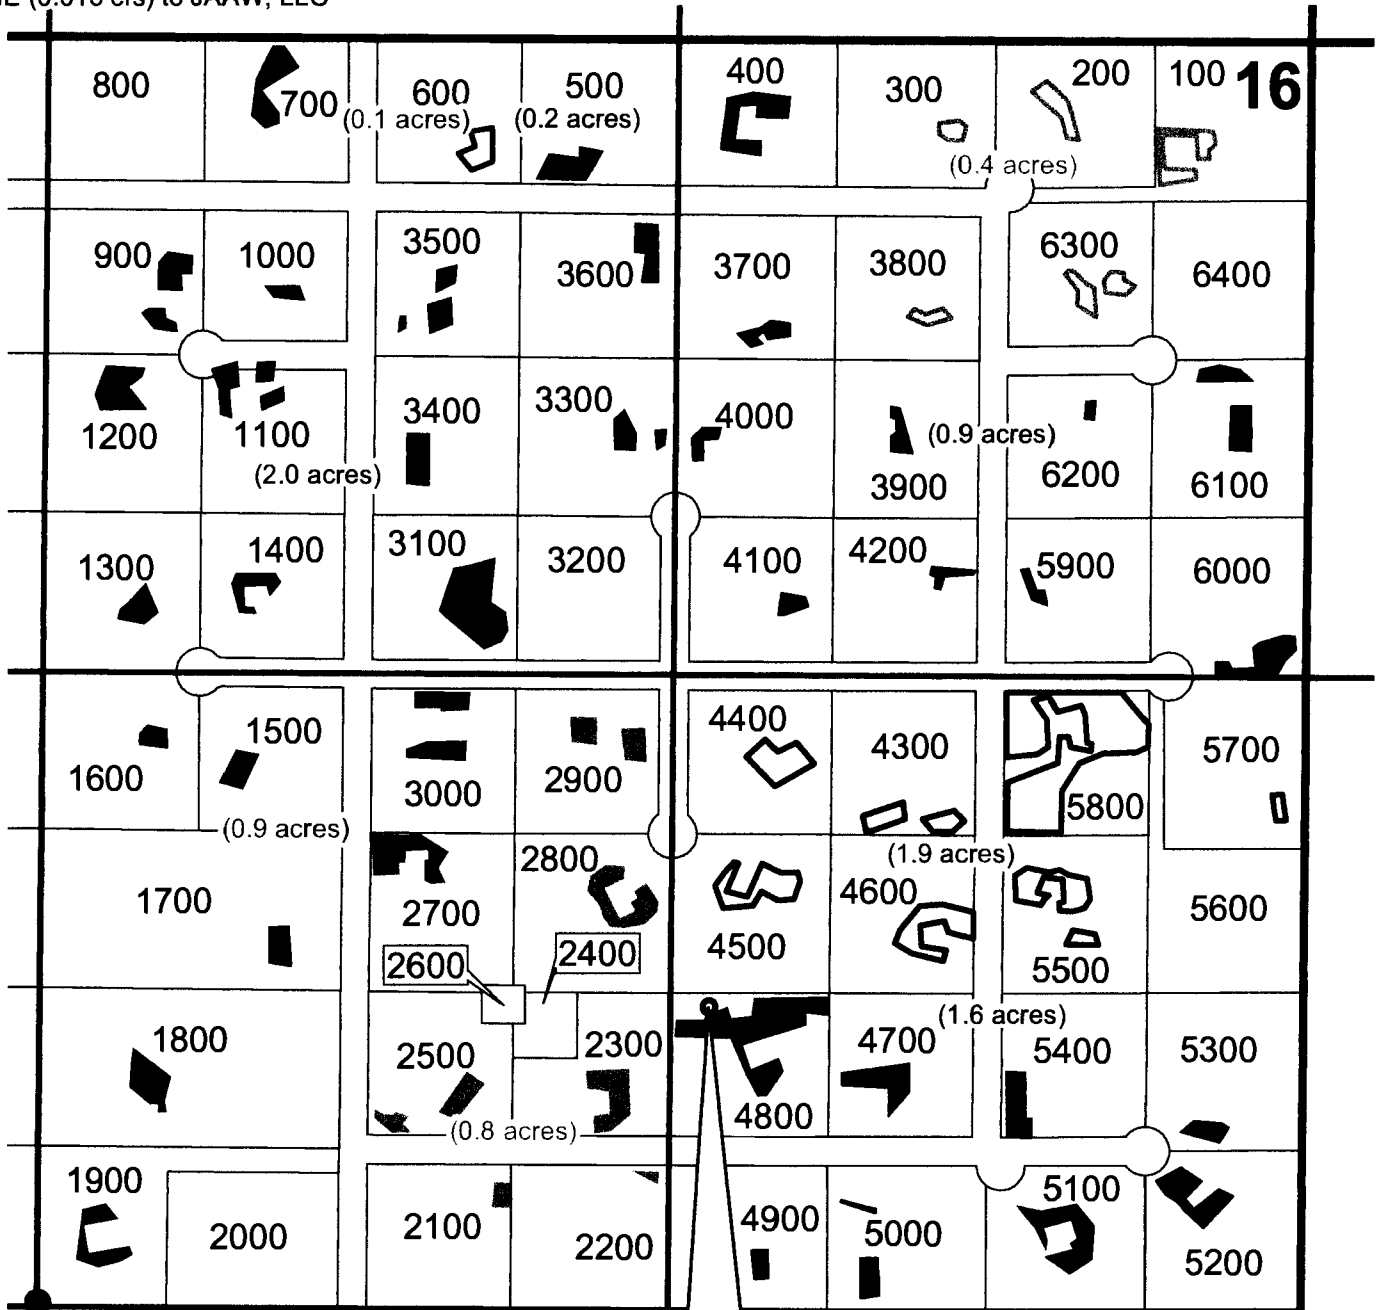

SECTION CENTER

Irrigation POU

- POU IR Remaining
- To Hamond Nursery
- To Oregrown, Inc.
- To Glass House Grown
- To Elite Soil, LLC
- To S20 Dynamics
- To JAAW, LLC

WELL - 640' N
 1400' E FROM
 SECTION CENTER

RECEIVED BY OWNER

FEB 01 2016



RENEWAL DATE 12-31-2016

**Transfer OFF Map for
 Certificate 90952**

December 2, 2015


This map is not intended
 to provide legal dimensions
 or locations of property
 ownership lines.

WATER RIGHT SERVICES, LLC


PO BOX 1830, BEND, OR 97709



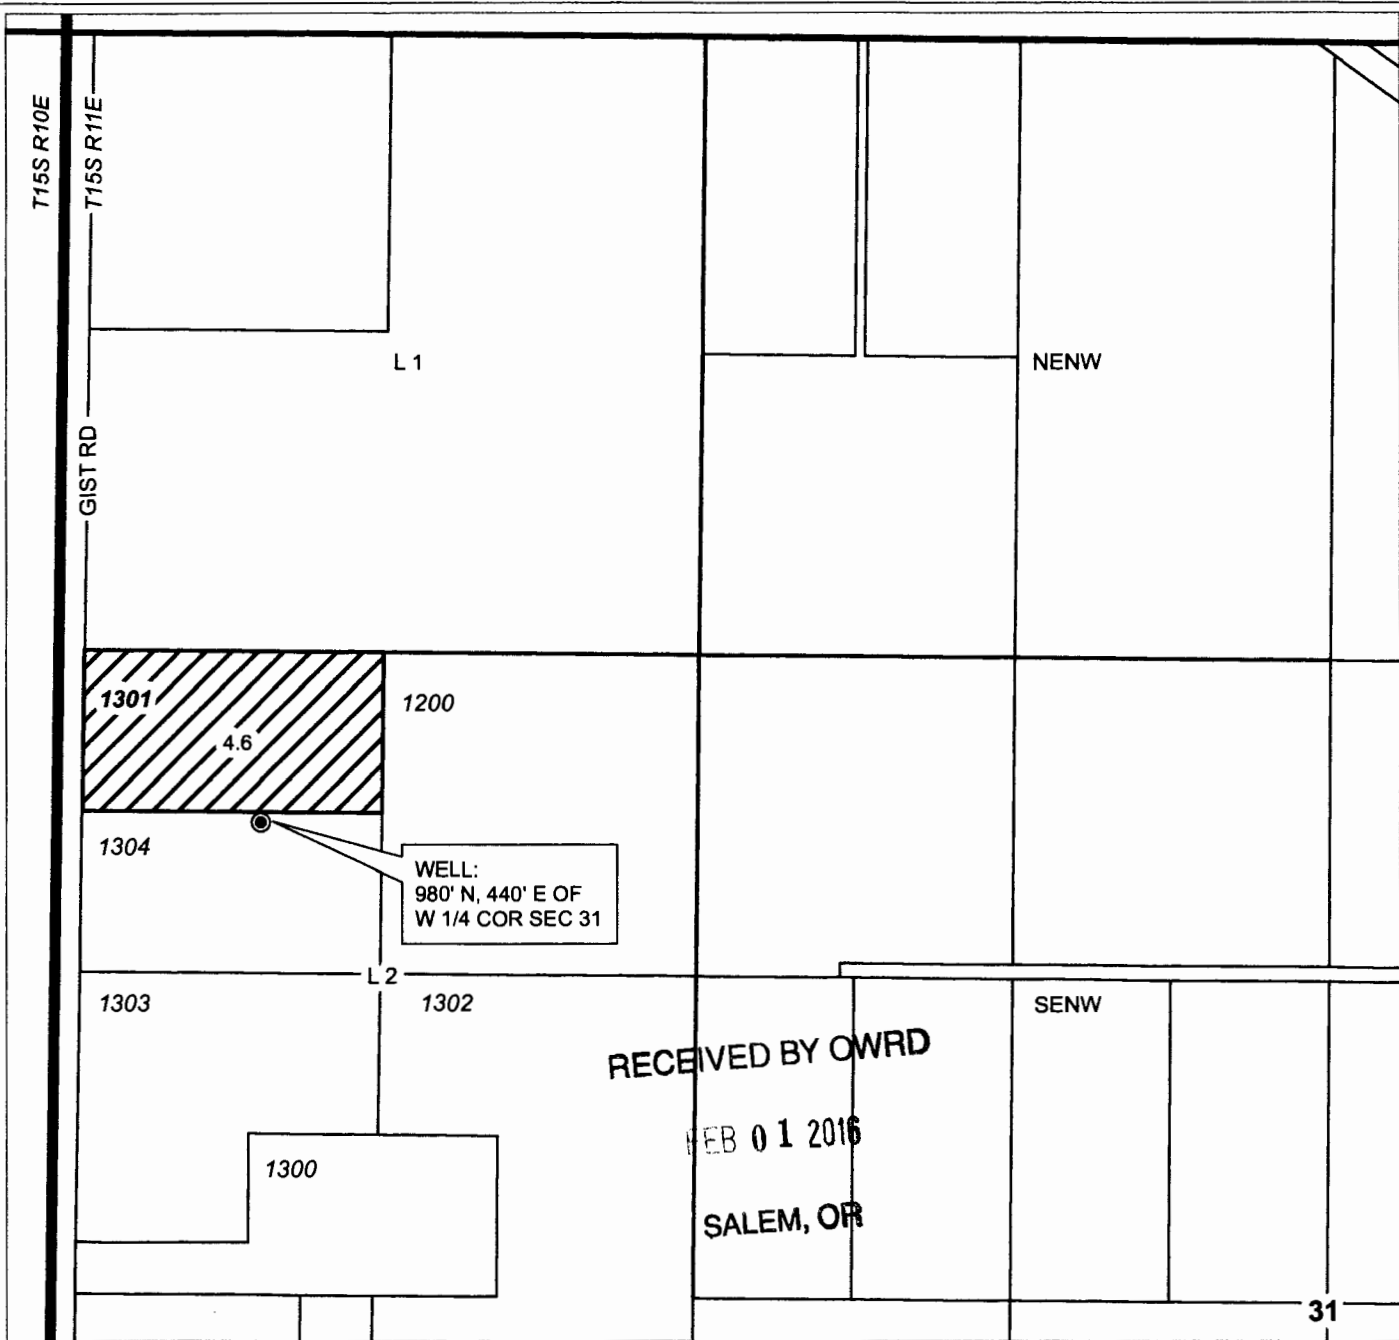


WWW.OREGONWATER.US 541-389-2837

johnshort@usa.com CCB # 197121

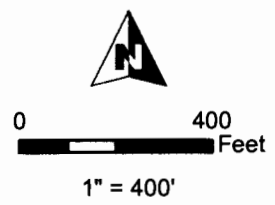

**T15S, R11E,
SECTION 31, WM**
DESCHUTES COUNTY, OREGON



-  POU Nursery
-  Township
-  Section
-  Taxlot
-  Well



RENEWAL DATE 12/31/2016



RECEIVED BY OWRD
FEB 01 2016
SALEM, OR

TRANSFER "ON" MAP
Ralph Hamond 112201
FROM CERT 90952






NOTE: THIS MAP IS NOT INTENDED TO
PROVIDE LEGAL DIMENSIONS OR LOCATIONS
OF PROPERTY OWNERSHIP LINES.
JANUARY 28, 2016

WATER RIGHT SERVICES, LLC
PO BOX 1830, BEND, OR 97709
CCB# 197121 www.oregonwater.us
541-389-2837 JOHNSHORT@USA.COM

**T15S, R11E,
SECTION 31, WM**
DESCHUTES COUNTY, OREGON




0 400
Feet
1" = 400'

-  POU NU
-  Township
-  Section
-  Taxlot
-  Well



RENEWAL DATE 12/31/2018

RECEIVED BY OWRD
JAN 27 2017
SALEM, OR

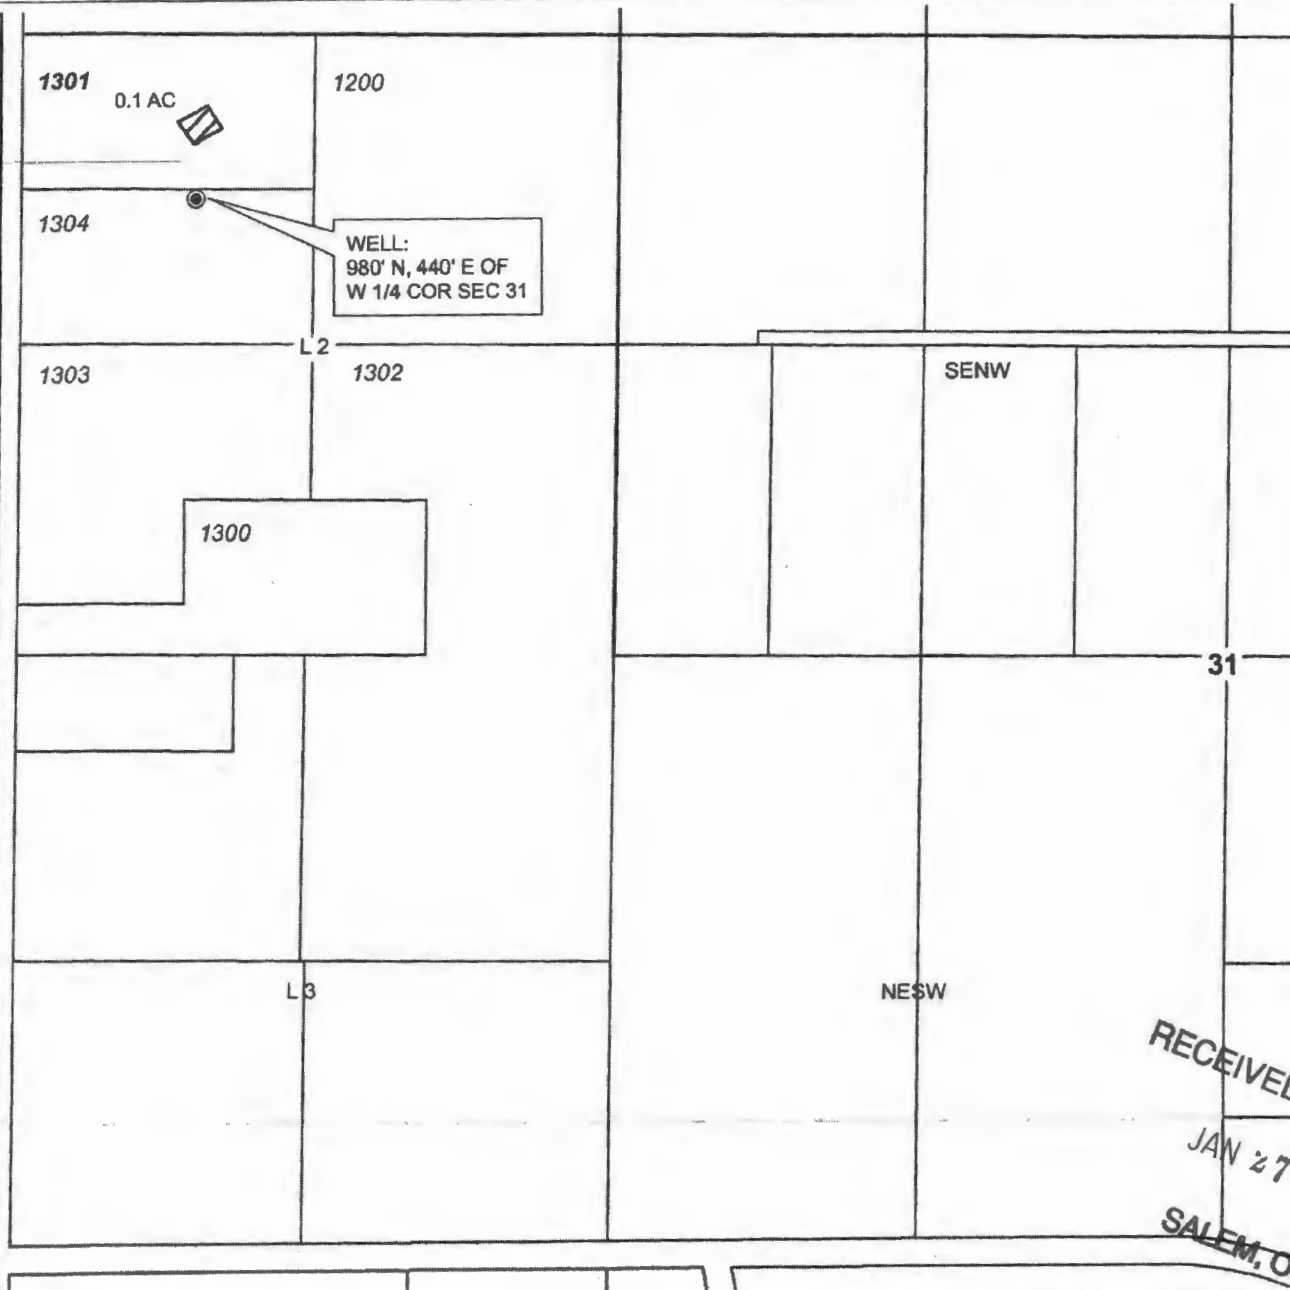

TRANSFER "ON" MAP
Ralph Hamond

NOTE: THIS MAP IS NOT INTENDED TO
PROVIDE LEGAL DIMENSIONS OR LOCATIONS
OF PROPERTY OWNERSHIP LINES.

WATER RIGHT SERVICES, LLC

FROM CERT 90952

T-12265

JANUARY 27, 2017

PO BOX 1830, BEND, OR 97709

CCB# 197121 www.oregonwater.us

541-389-2837 JOHNSHORT@USA.COM

Amended 1/27/17