
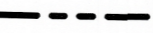
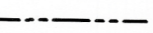

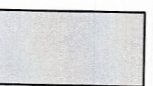
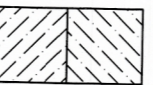
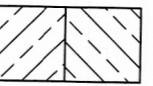
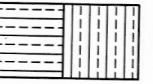
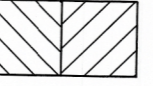



TRANSFER APPLICATION MAP



SECTION 11+14 T1N R2W W.M.
WASHINGTON COUNTY, OREGON

TRANSFER APPLICATION FOR ADDITIONAL POAs
CERTIFICATES: 90310, 90311, 88631, 89545 AND 89544.

LEGEND


- (A) POA, WELL #2 WITH METER IN PUMP HOUSE. 1880'N & 2280'W FROM THE SE CORNER OF SEC. 11
- (B) POA, WELL #3 WITH METER IN PUMP HOUSE. 2490'N & 370'W FROM THE SE CORNER OF SEC. 11
- (C) POA, WELL #4 WITH METER IN PUMP HOUSE. 620'N & 2630'W FROM THE SE CORNER OF SEC. 11
-  BUILDINGS, TYPICAL
-  SECTION AND QUARTER-QUARTER LINES
-  PROPERTY LINES
-  BURIED MAINLINES
-  LAND OWNED BY CASCADIAN NURSERY INC. AND FARM HORTICULTURAL PARKPLACE, LLC.
-  CERTIFICATE 90310 AREA OF IRRIGATION, TAX LOT 1300
POA WELL #2; APOAs WELLS #3 & #4
-  CERTIFICATE 89545 AREA OF IRRIGATION, TAX LOT 1400
POAs WELLS #2 & #4; APOA WELL #3
-  CERTIFICATE 89544 AREA OF IRRIGATION, TAX LOT 1500
POAs WELLS #2 & #4; APOA WELL #3
-  CERTIFICATE 90311 AREA OF IRRIGATION, TAX LOT 1600
POA WELL #2; APOAs WELLS #3 & #4
-  CERTIFICATE 88631 AREA OF IRRIGATION, TAX LOT 1900
POAs WELLS #2 & #3; APOA WELL #4

RECEIVED BY
APR 07 2016
SALEM, OR

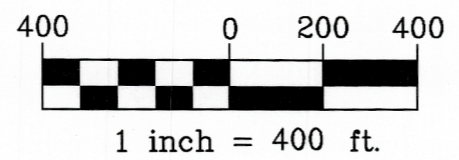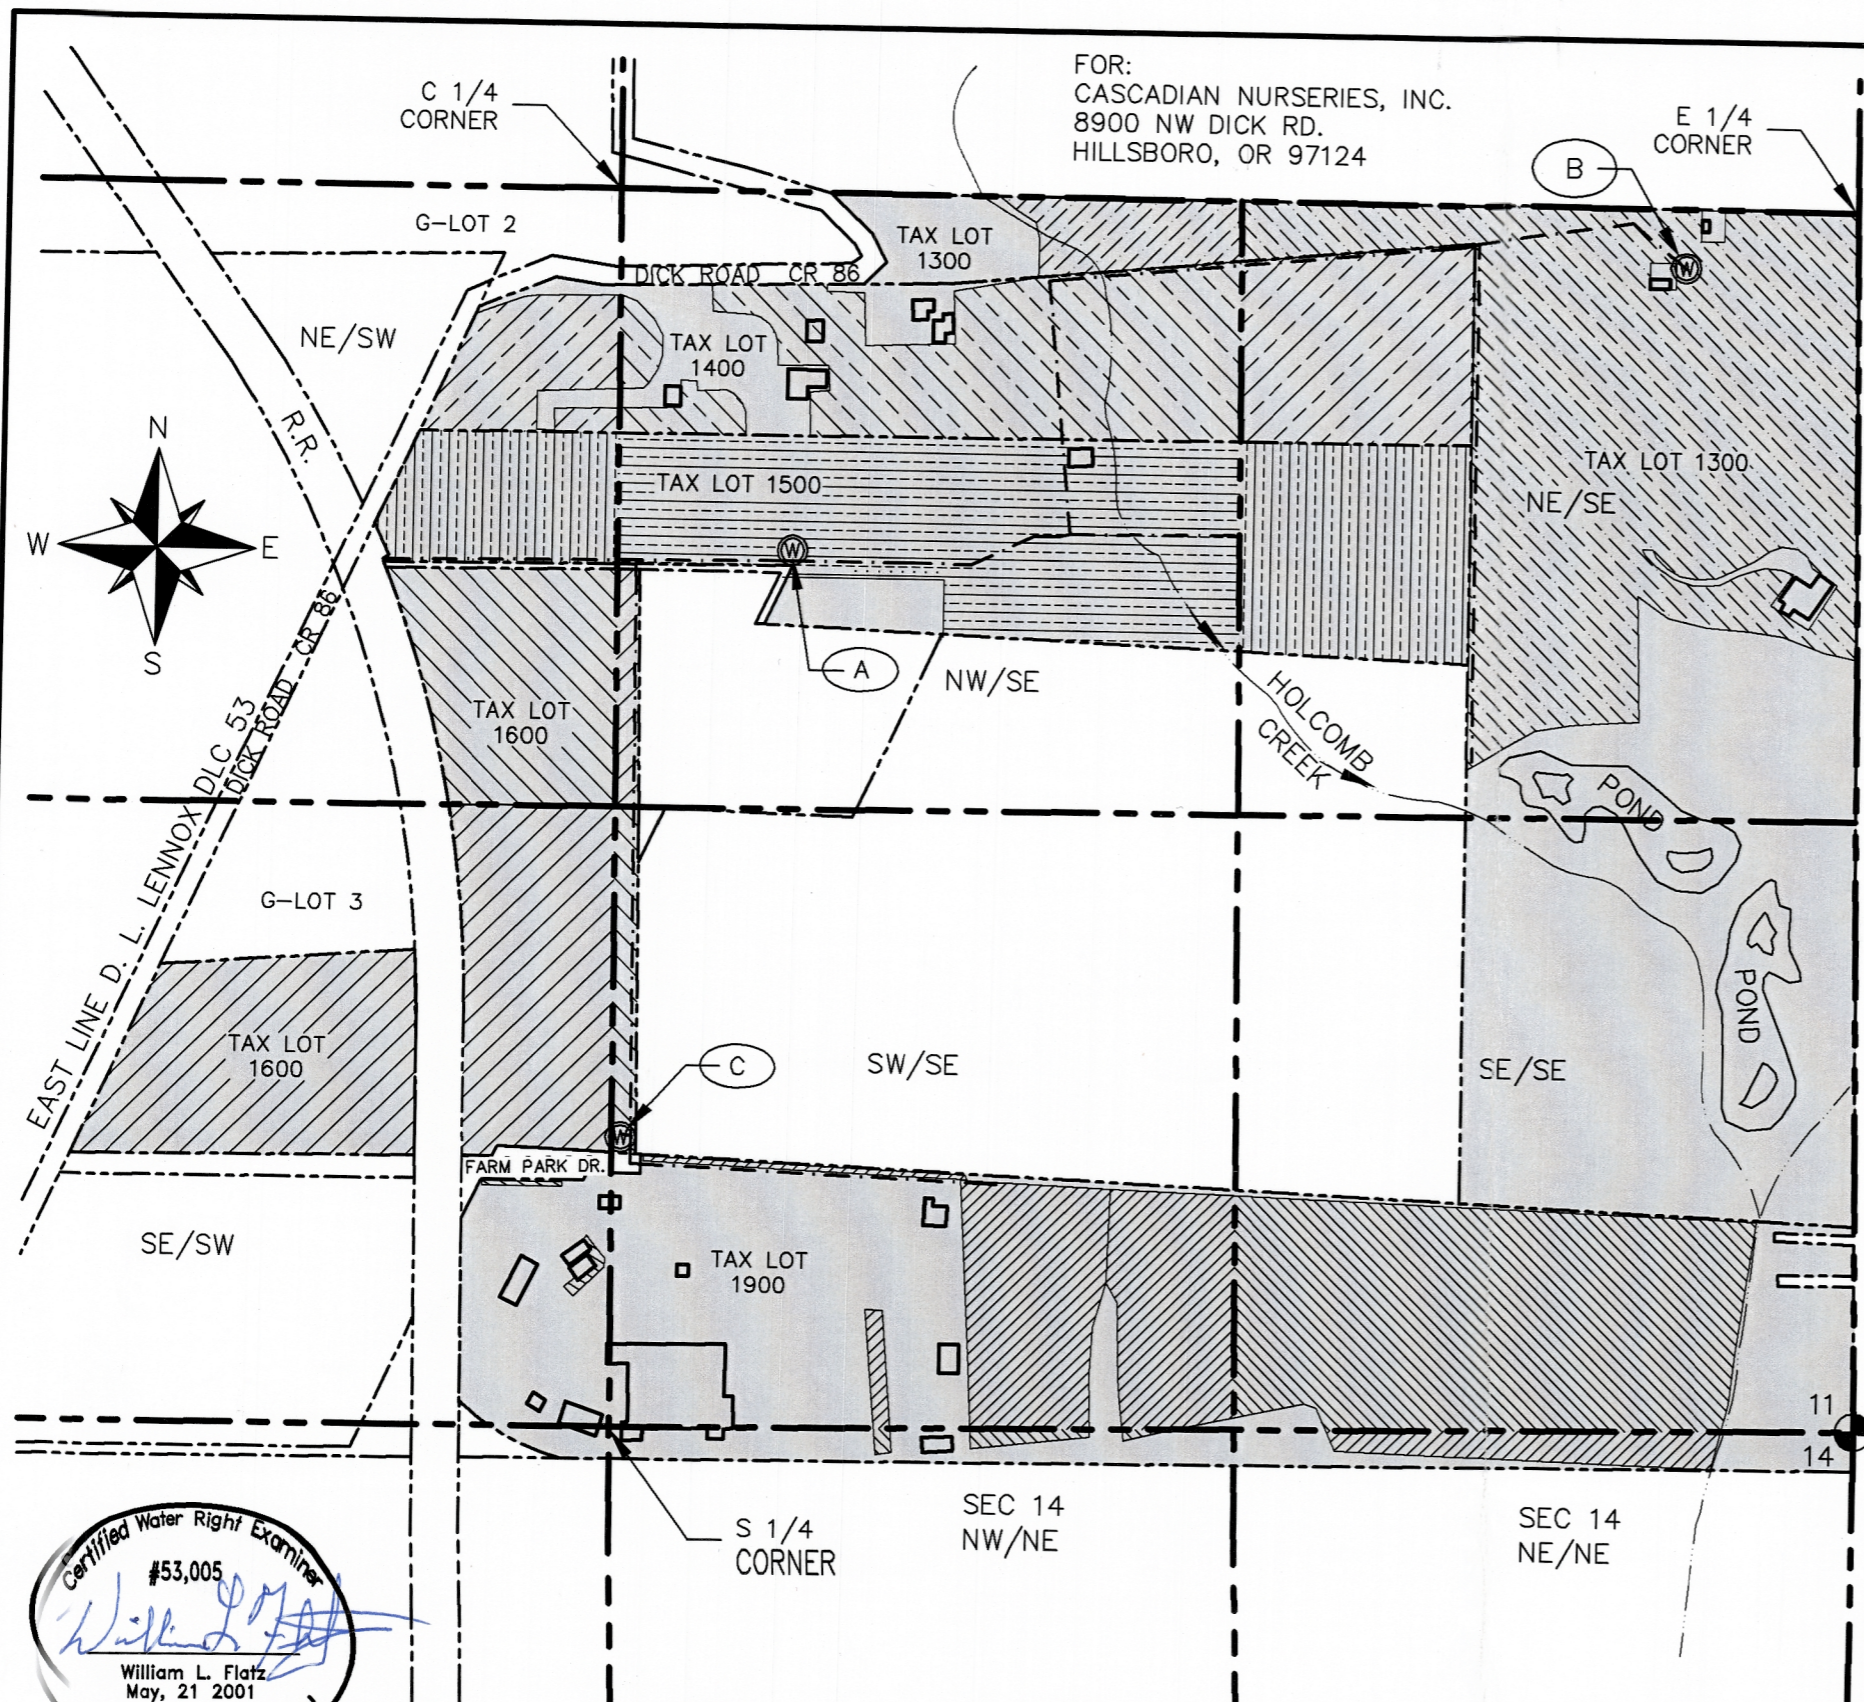

PREPARATION OF THIS MAP IS FOR THE PURPOSE OF IDENTIFYING THE LOCATION OF THE WATER RIGHT ONLY. THERE IS NO INTENT TO PROVIDE DIMENSIONS OR LOCATIONS OF PROPERTY OWNERSHIP LINES.

SOURCE OF MAP DATA:
CASCADIAN NURSERY, GOOGLE AIR PHOTO



Stuntzner Engineering & Forestry, LLC
ENGINEERING * LAND SURVEYING * FORESTRY
PLANNING * WATER RIGHTS
COOS BAY * FOREST GROVE * DALLAS

Stuntzner Engineering & Forestry, LLC
ENGINEERING * LAND SURVEYING * FORESTRY
PLANNING * WATER RIGHTS

2137 19TH AVENUE
FOREST GROVE, OREGON 97116
PROJECT: CASCADIAN NURSERY TRANSFER
DRAWING No.: 315-106 Cascadian Transfer

TEL: (503) 357-5717
FAX: (503) 357-5698
E-MAIL: INFO@STUNTZNER.COM
DATE: 3-2-16
DRAWN BY: W.L. FLATZ