
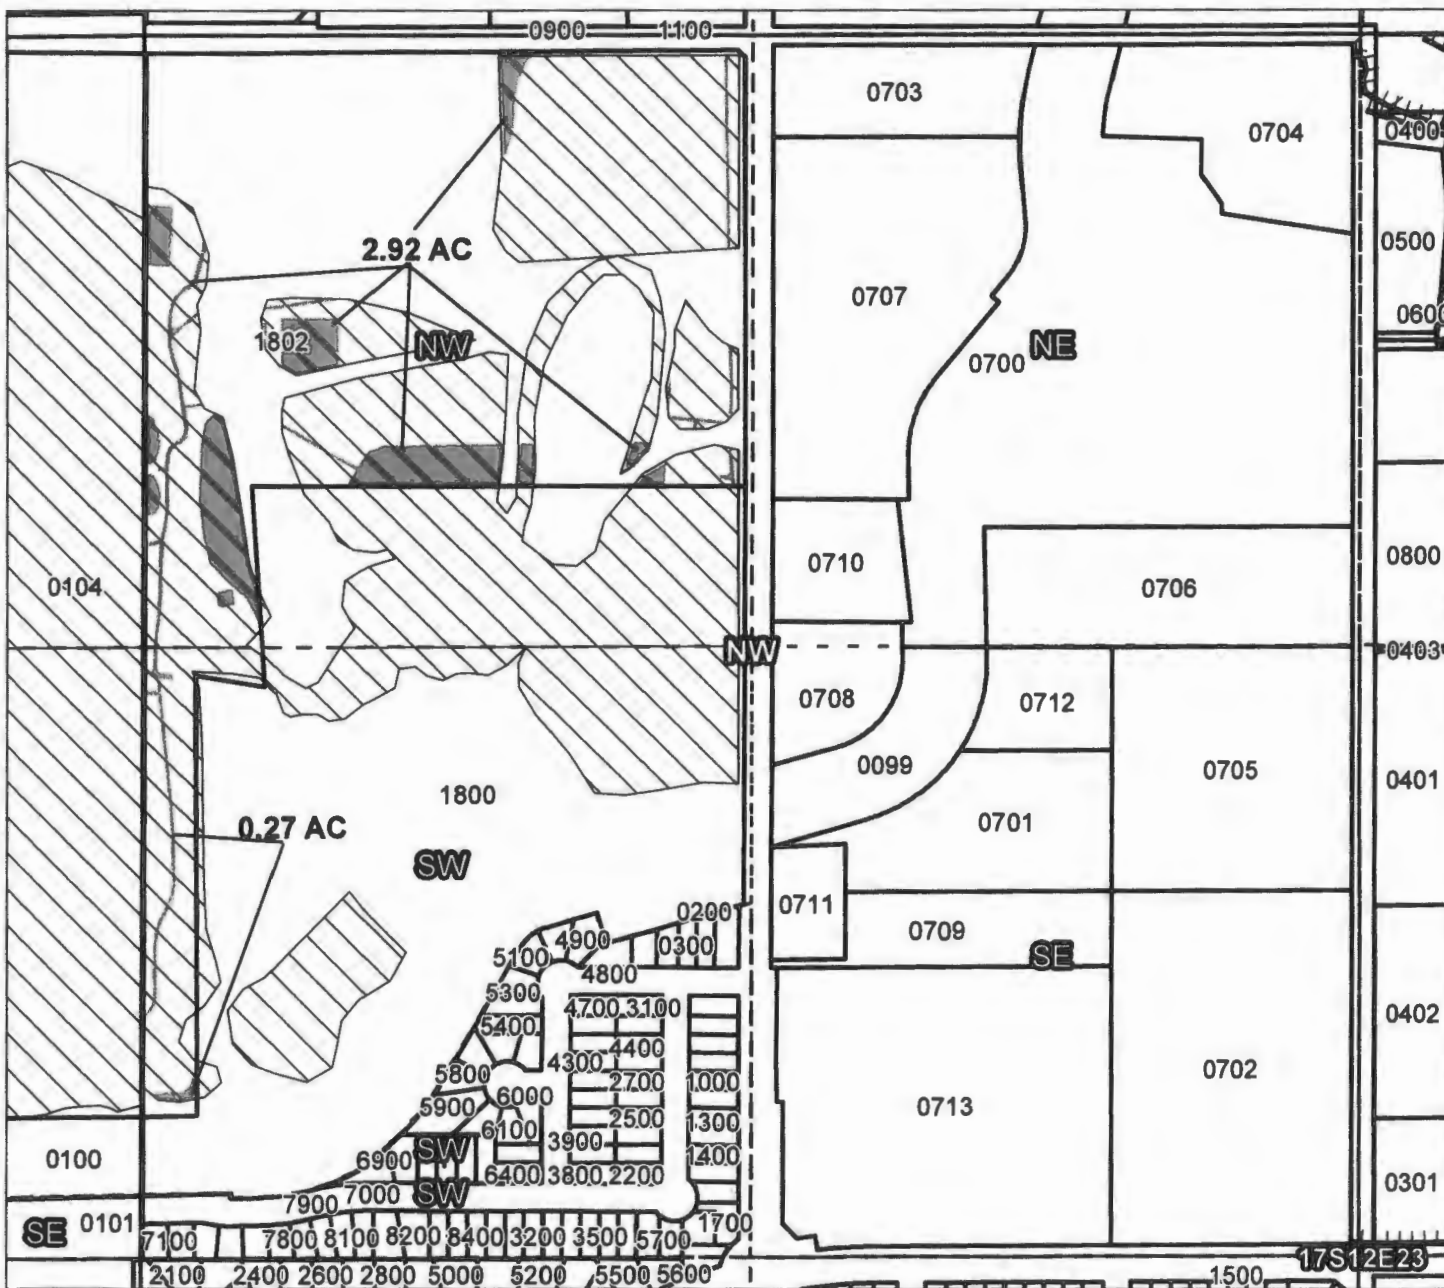


Swalley Irrigation District

2016 District Transfer Application "Off" Map

Certificates: 74145

for Bend Metro Park and Recreation District

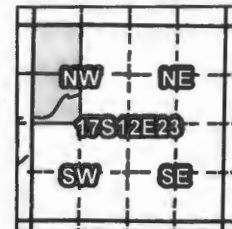


Taxlot 1802, 17S12E23NWNW: 2.92 ac. Off, 12.21 Nursery Acres Remaining
 Taxlot 1802, 17S12E23SWNW: 0.27 ac. Off, 2.42 Nursery Acres Remaining

- Point of Diversion
- Canals
- Taxlots
- Transfer
- Cert 74145

RECEIVED BY OWRD

OCT 07 2016

SALEM, OR

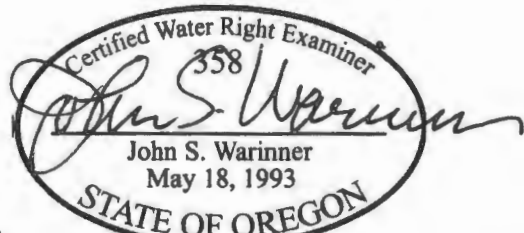

1 inch = 400 feet

Prepared by FireWhat Inc. | June 2016



T 12499

Swalley Irrigation District

2016 District Transfer Application "Off" Map

Certificates: 74145

for Bend Metro Park and Recreation District

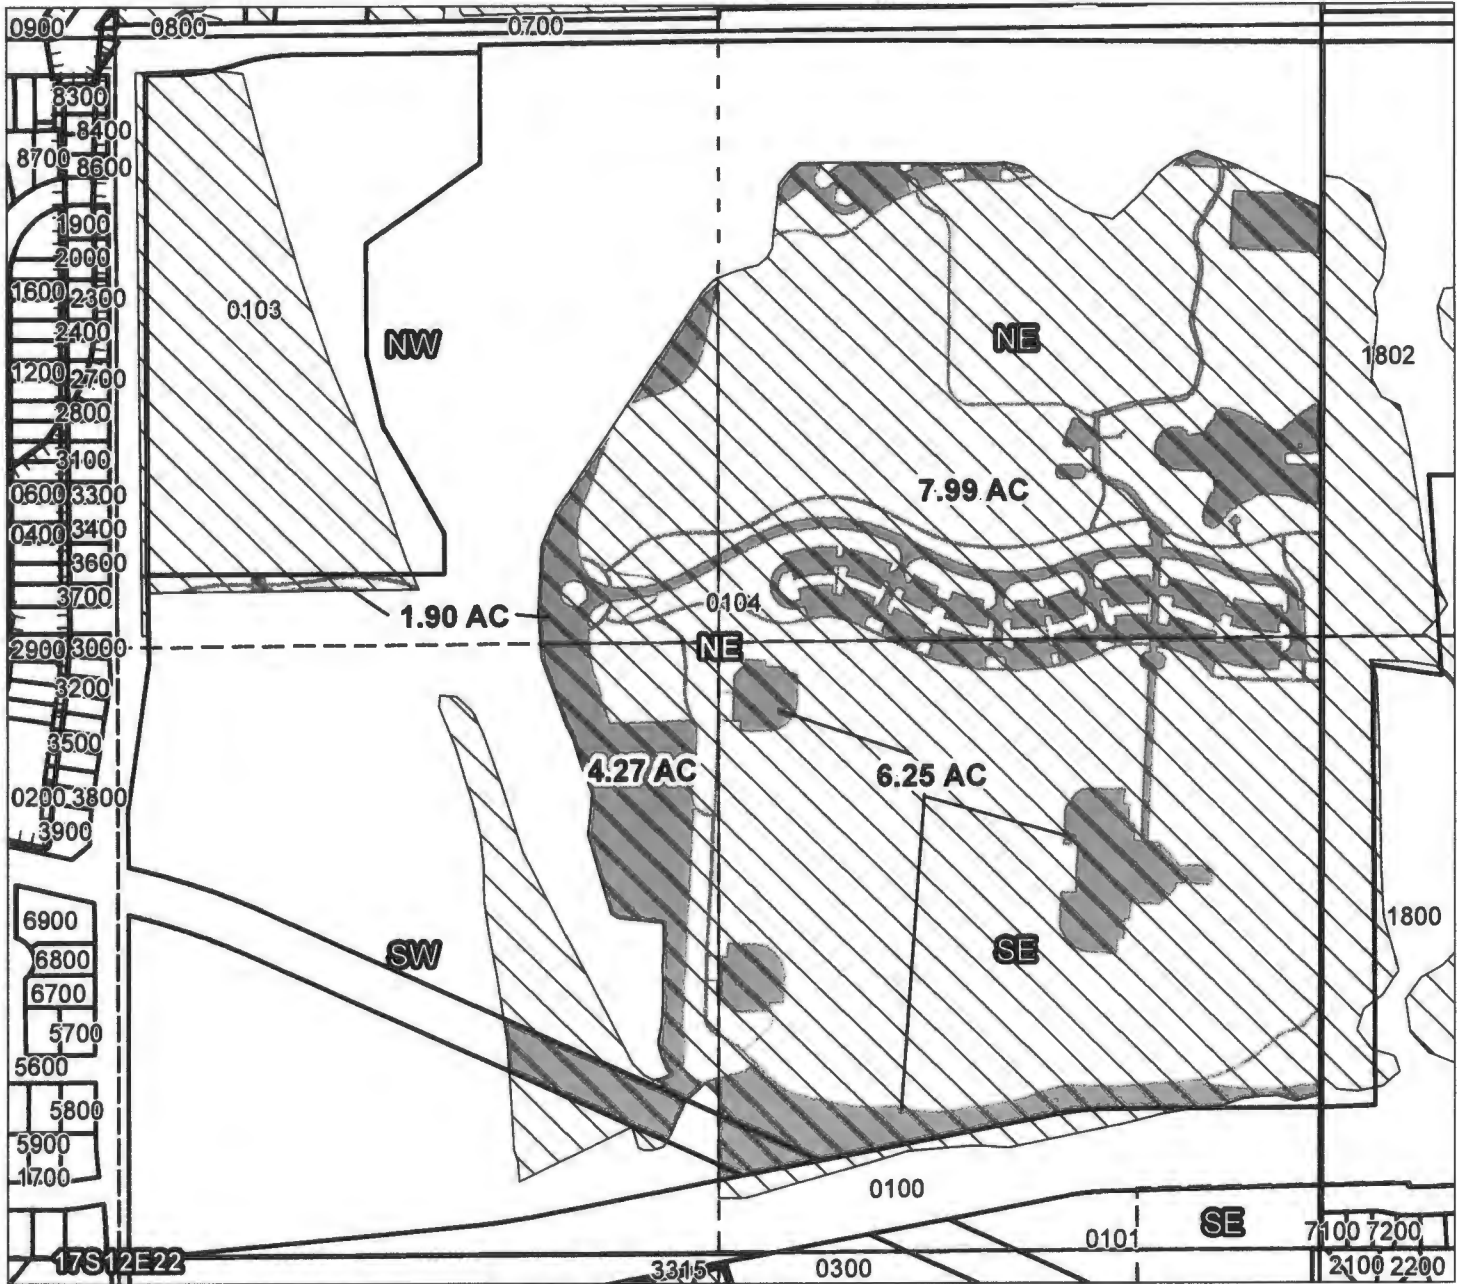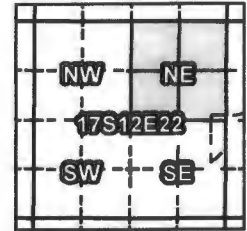

Taxlot 0104, 17S12E22NENE: 7.99 ac. Off, 23.31 Nursery Acres Remaining
 Taxlot 0104, 17S12E22NWNE: 1.90 ac. Off, 4.24 Nursery Acres Remaining
 Taxlot 0104, 17S12E22SWNE: 4.27 ac. Off, 5.01 Nursery Acres Remaining
 Taxlot 0104, 17S12E22SENE: 6.25 ac. Off, 24.15 Nursery Acres Remaining

RECEIVED BY OWRD

- Point of Diversion
- ▬ Canals
- ▭ Taxlots
- ▨ Transfer
- ▧ Cert 74145

OCT 07 2016
 SALEM, OR

Certified Water Right Examiner
 3587
John S. Warinner
 John S. Warinner
 May 18, 1993
 STATE OF OREGON



1 inch = 400 feet



Prepared by FireWhat Inc. | June 2016

T 12499

Swalley Irrigation District

2016 District Transfer Application "On" Map

Certificates: 74145
for Bend Metro Park and Recreation District

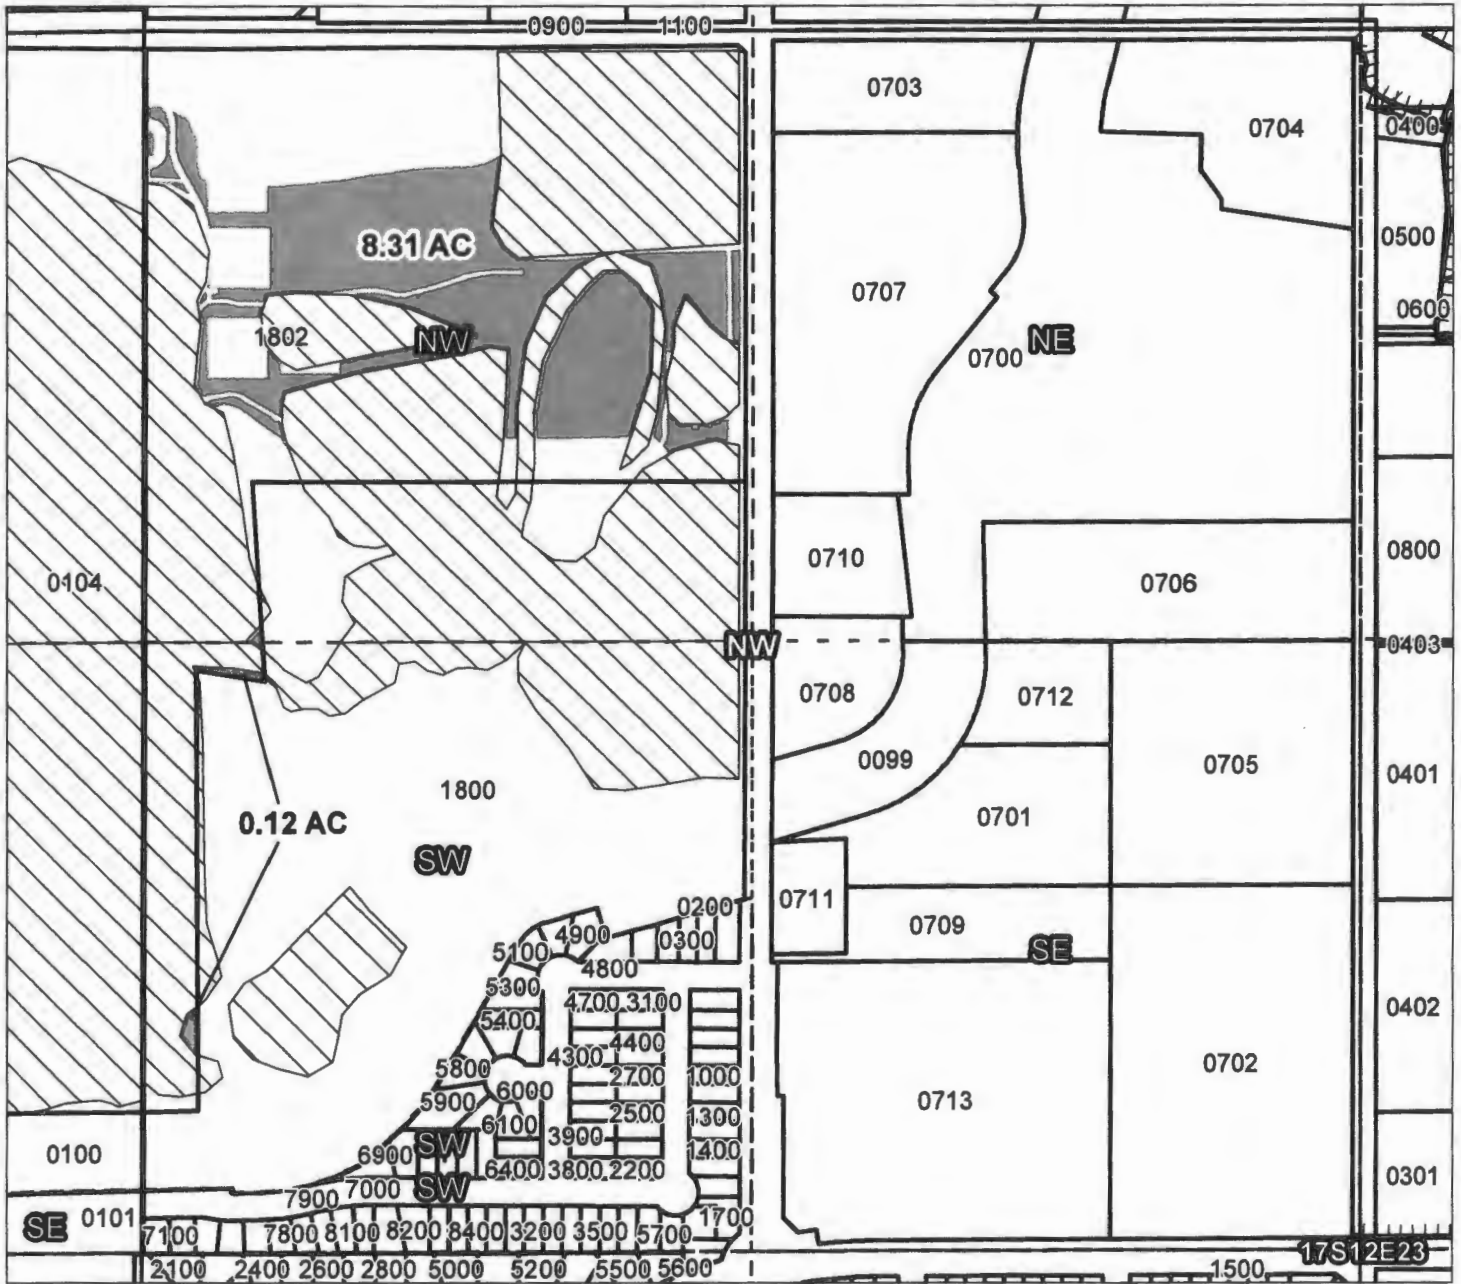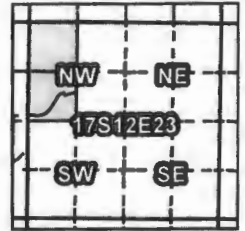


Taxlot 1802, 17S12E23NWNW: 8.31 ac. On, 20.52 Irrigation Acres Total
Taxlot 1802, 17S12E23SWNW: 0.12 ac. On, 2.54 Irrigation Acres Total

- Point of Diversion
- Canals
- Taxlots
- Transfer
- Cert 74145

RECEIVED BY OWRD

OCT 07 2016

SALEM, OR

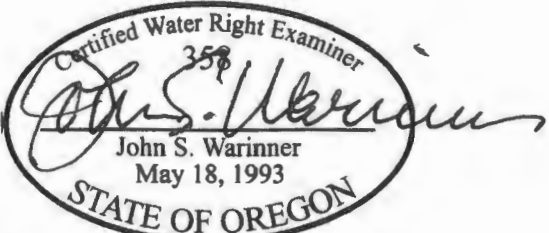

1 inch = 400 feet



Prepared by FireWhat Inc. | June 2016

Swalley Irrigation District

2016 District Transfer Application "On" Map

Certificates: 74145

for Bend Metro Park and Recreation District

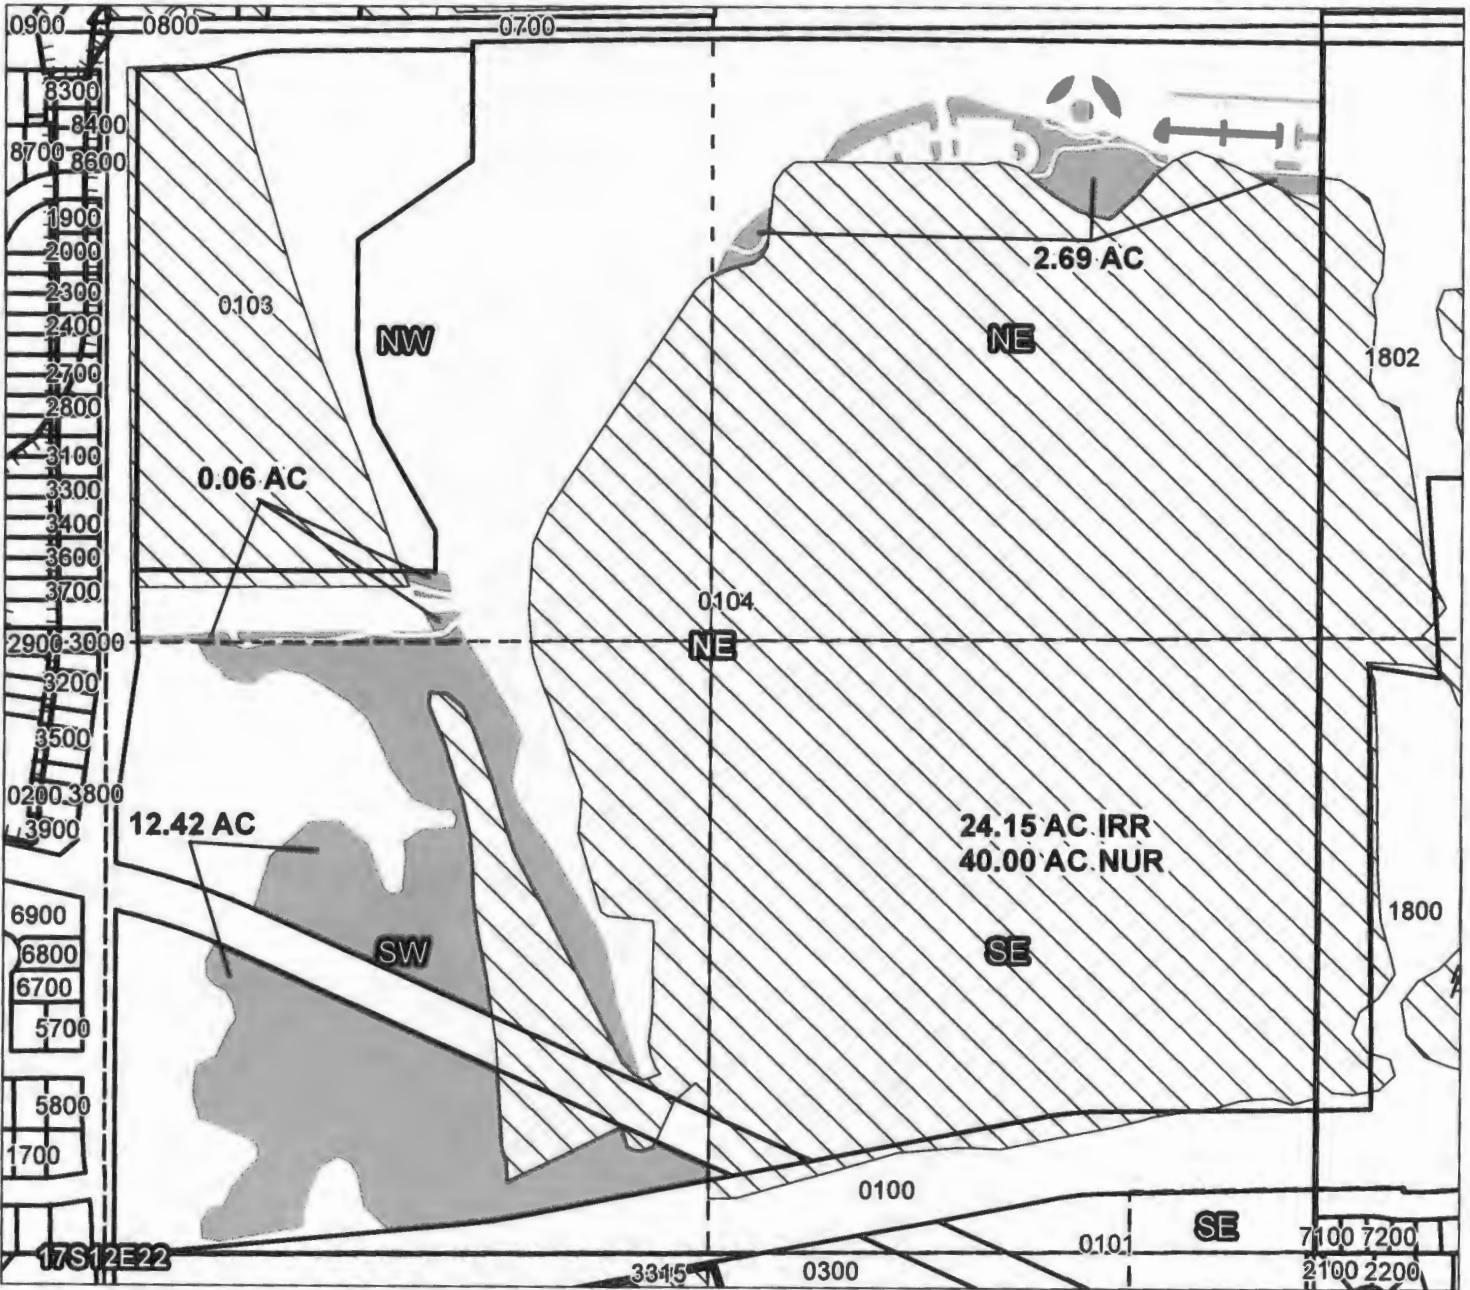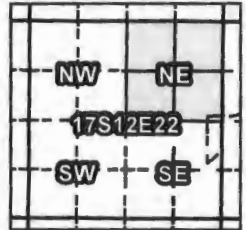

Taxlot 0104, 17S12E22NENE: 2.69 ac. On, 26.00 Irrigation Acres Total
 Taxlot 0104, 17S12E22NWNE: 0.06 ac. On, 4.30 Irrigation Acres Total
 Taxlot 0104, 17S12E22SWNE: 12.42 ac. On, 17.43 Irrigation Acres Total
 Taxlot 0104, 17S12E22SENE: 0.0 ac. On, 24.15 Irrigation Acres Total
 Taxlot 0104, 17S12E22SENE: 0.0 ac. On, 40.00 Nursery Acres Total

- Point of Diversion
- ▨ Canals
- ▭ Taxlots
- Transfer
- ▭ Cert 74145

RECEIVED BY OWRD

OCT 07 2016

SALEM, OR

Certified Water Right Examiner
 358

 John S. Warinner
 May 18, 1993
 STATE OF OREGON



1 inch = 400 feet

T 12499

Prepared by FireWhat Inc. | June 2016

Infrared - 2016 Imagery - Bend Parks & Rec - Pine Nursery Park

