
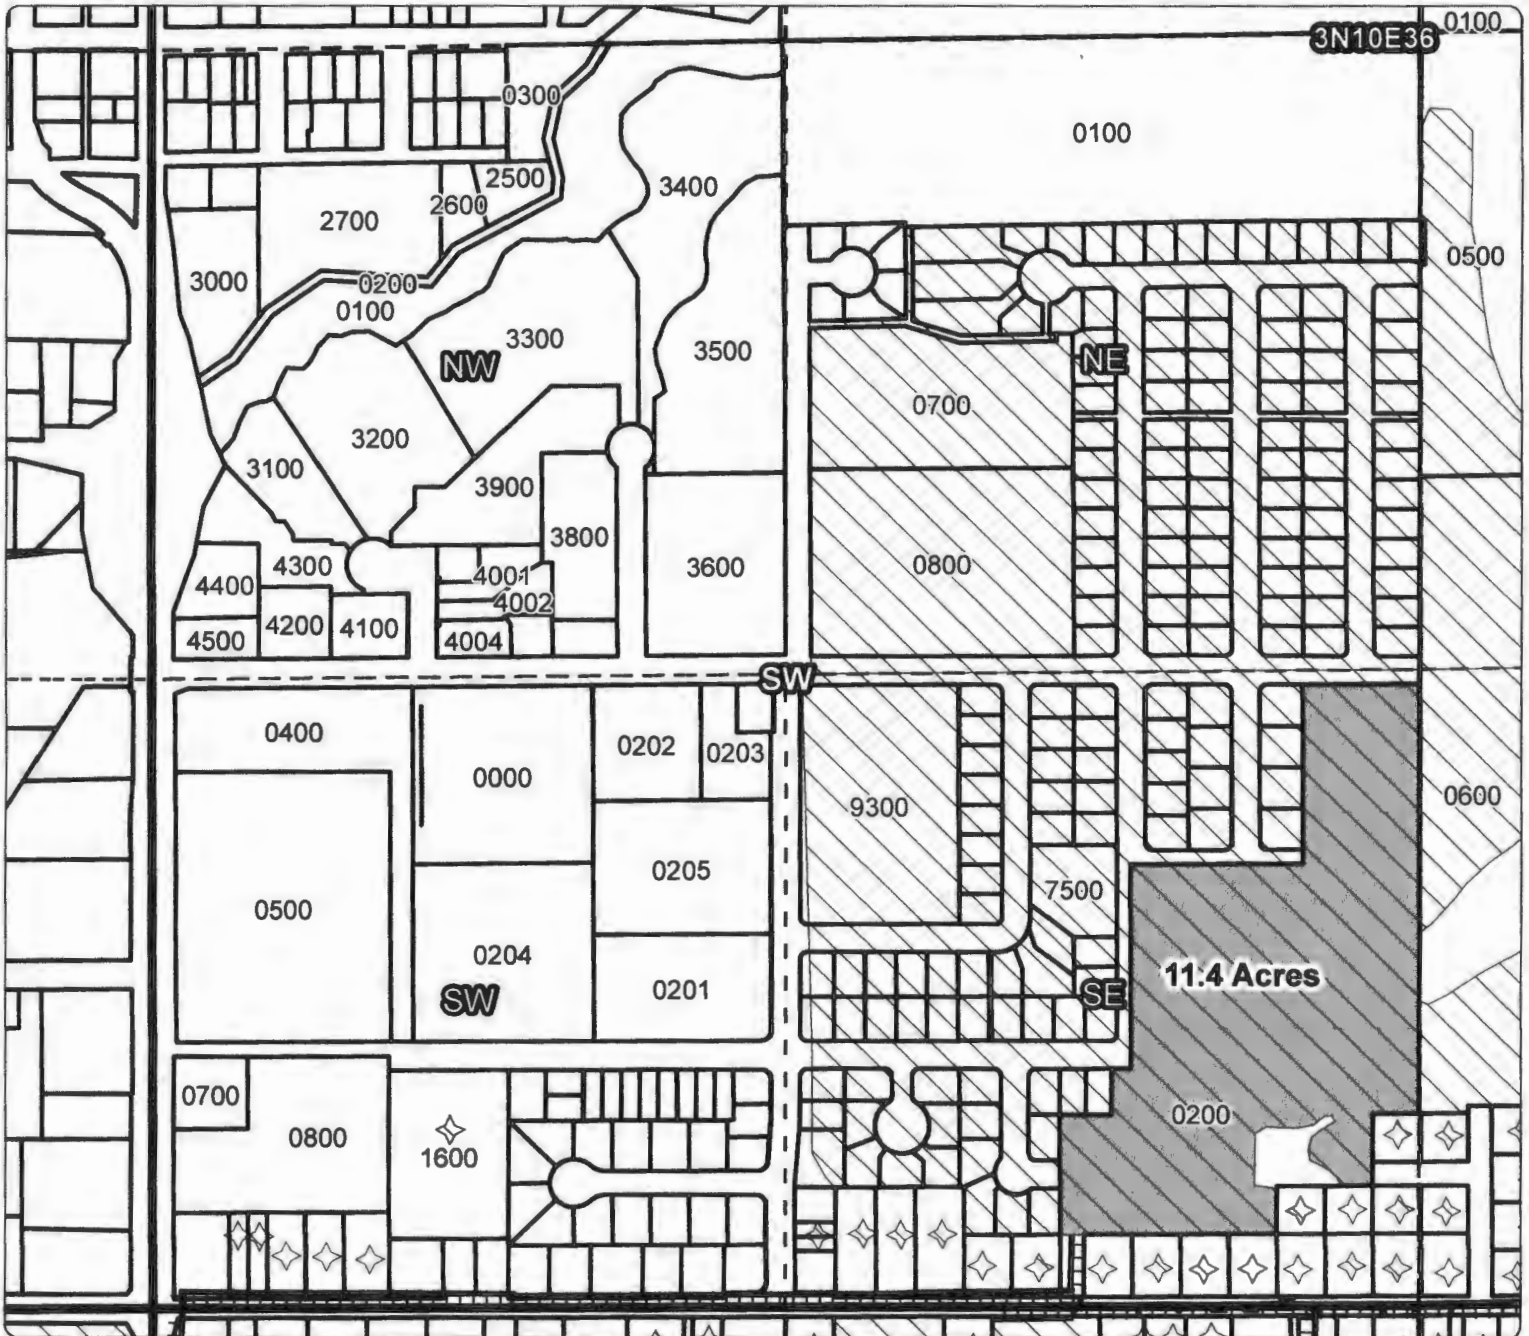


Farmers Irrigation District

~~Native~~ District Transfer

Cert #: 74306

For: Farmers Irrigation District

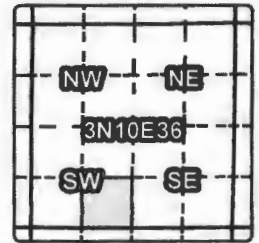

OFF MAP

Taxlot 200, 3N10E36SESW: 11.4 Acres OFF, 0 Acres Remaining
RECEIVED BY OWRD

OCT 12 2016

SALEM, OR

T 12502

- Point of Diversion
- TTTT Pipelines and Canals
- Taxlots
- Transfer
- ▨ Place of Use

1 inch = 400 feet
June 2014 2016





Farmers Irrigation District

Notice of District Transfer

Cert #: 74306

For: Farmers Irrigation District

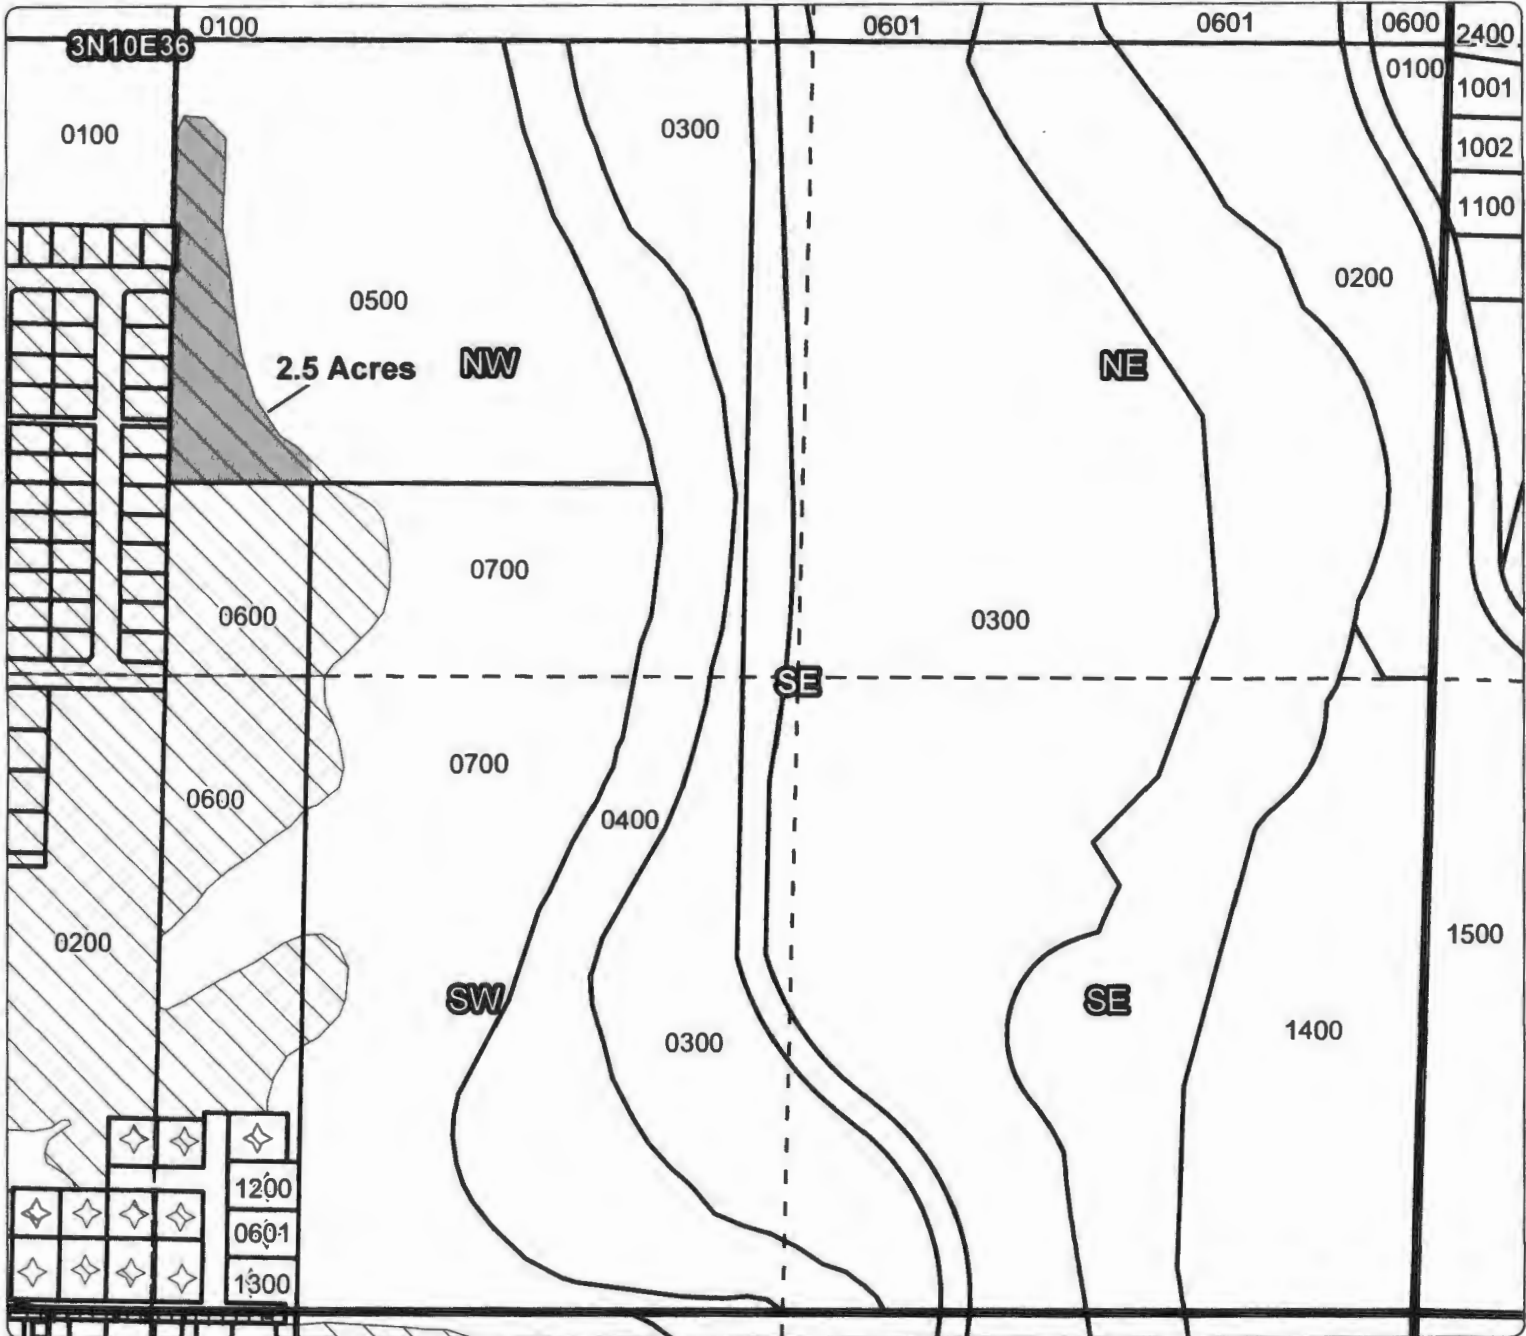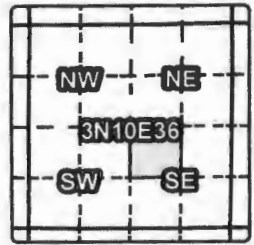

OFF MAP

Taxlot 500, 3N10E36NWSE: 2.5 Acres OFF, 0.08 Acres Remaining

RECEIVED BY OWRD

OCT 12 2016

SALEM, OR

T 12502

- Point of Diversion
- TTTT Pipelines and Canals
- Taxlots
- Transfer
- ▨ Place of Use

1 inch = 400 feet
June 2014 - 2016





Farmers Irrigation District

~~Notice of~~ District Transfer

Cert #: 74306

For: Farmers Irrigation District

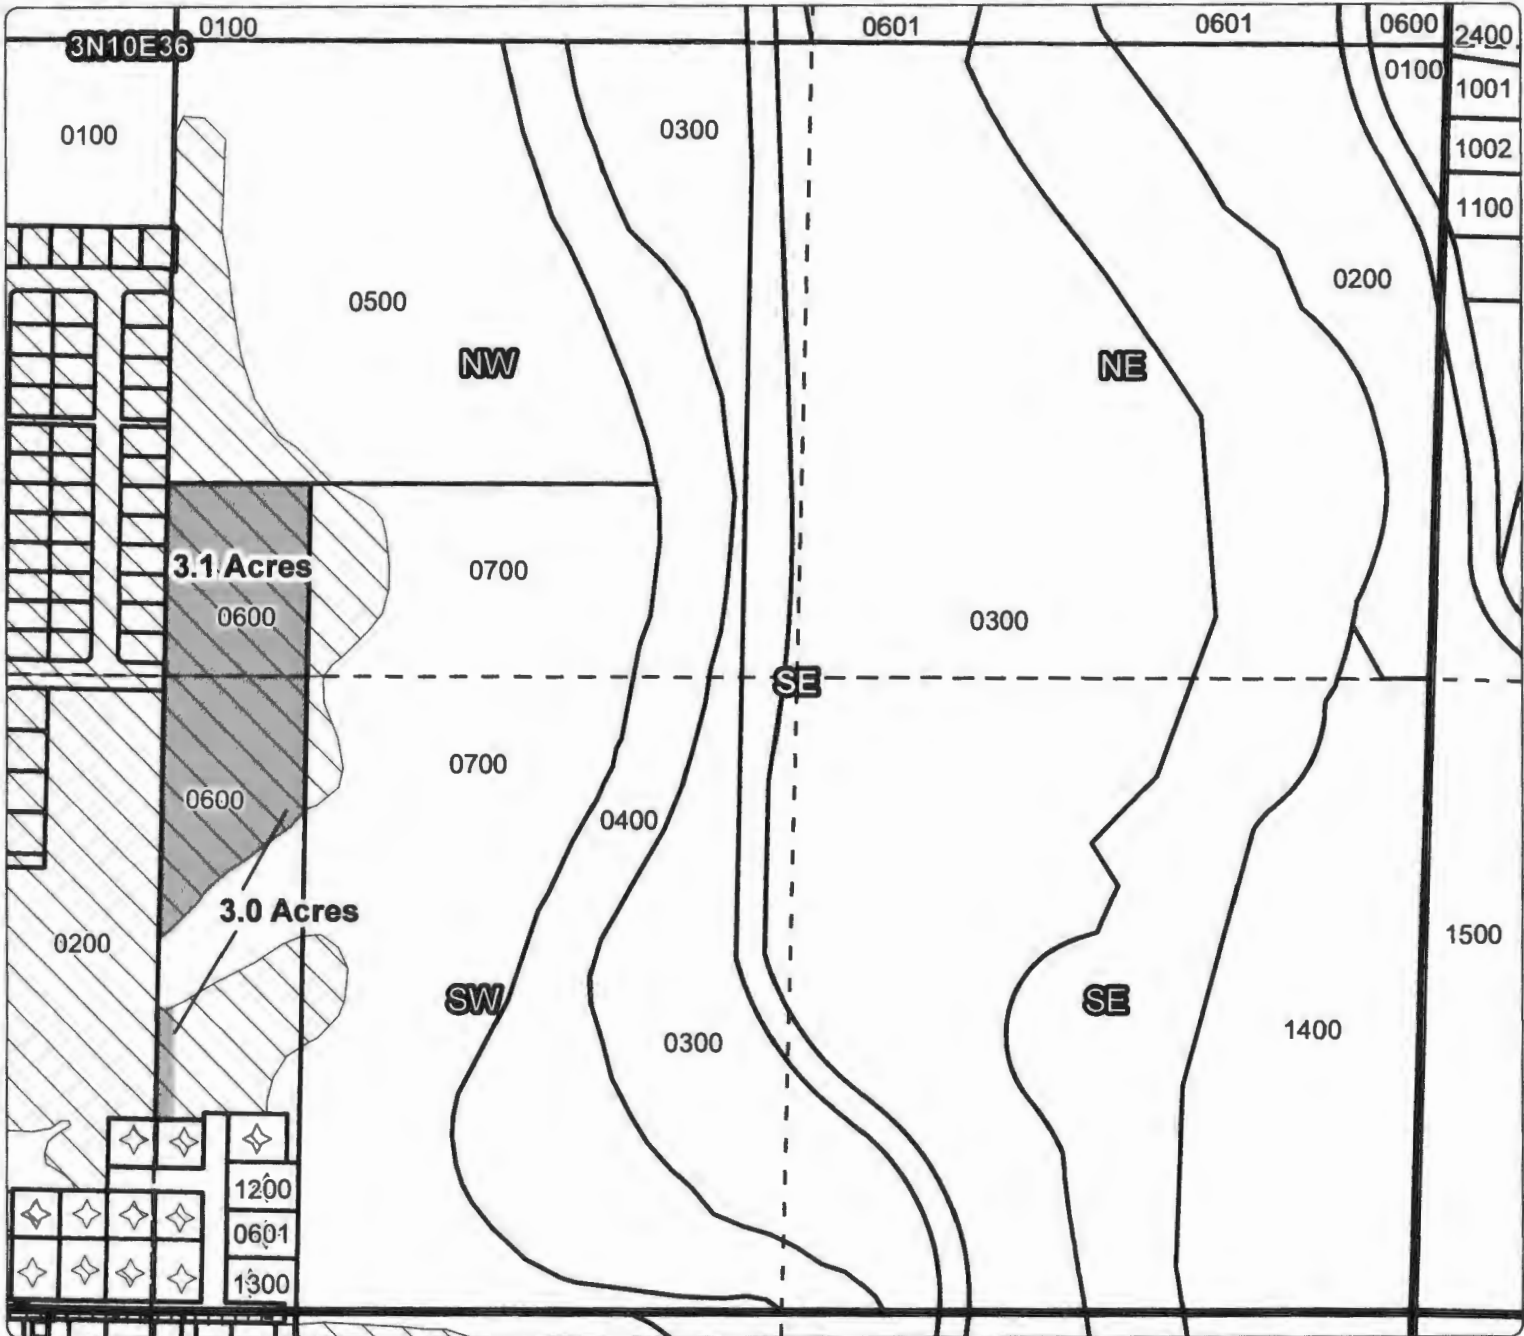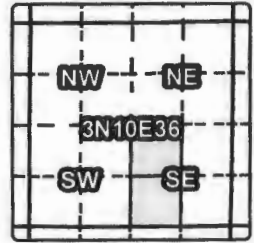

~~ON MAP~~ OFF MAP

Taxlot 600, 3N10E36NWSE: 3.1 Acres OFF, 0 Acres Remaining

Taxlot 600, 3N10E36SWSE: 3.0 Acres OFF, 1.7 Acres Remaining

RECEIVED BY OWRD

OCT 12 2016

SALEM, OR

T 12502

- Point of Diversion
- ▬ Pipelines and Canals
- ▭ Taxlots
- Transfer
- ▨ Place of Use

1 inch = 400 feet
June 2014 2016





Farmers Irrigation District

Notice of District Transfer

Cert #: 74306

For: Heltzel, Tim & Ellen

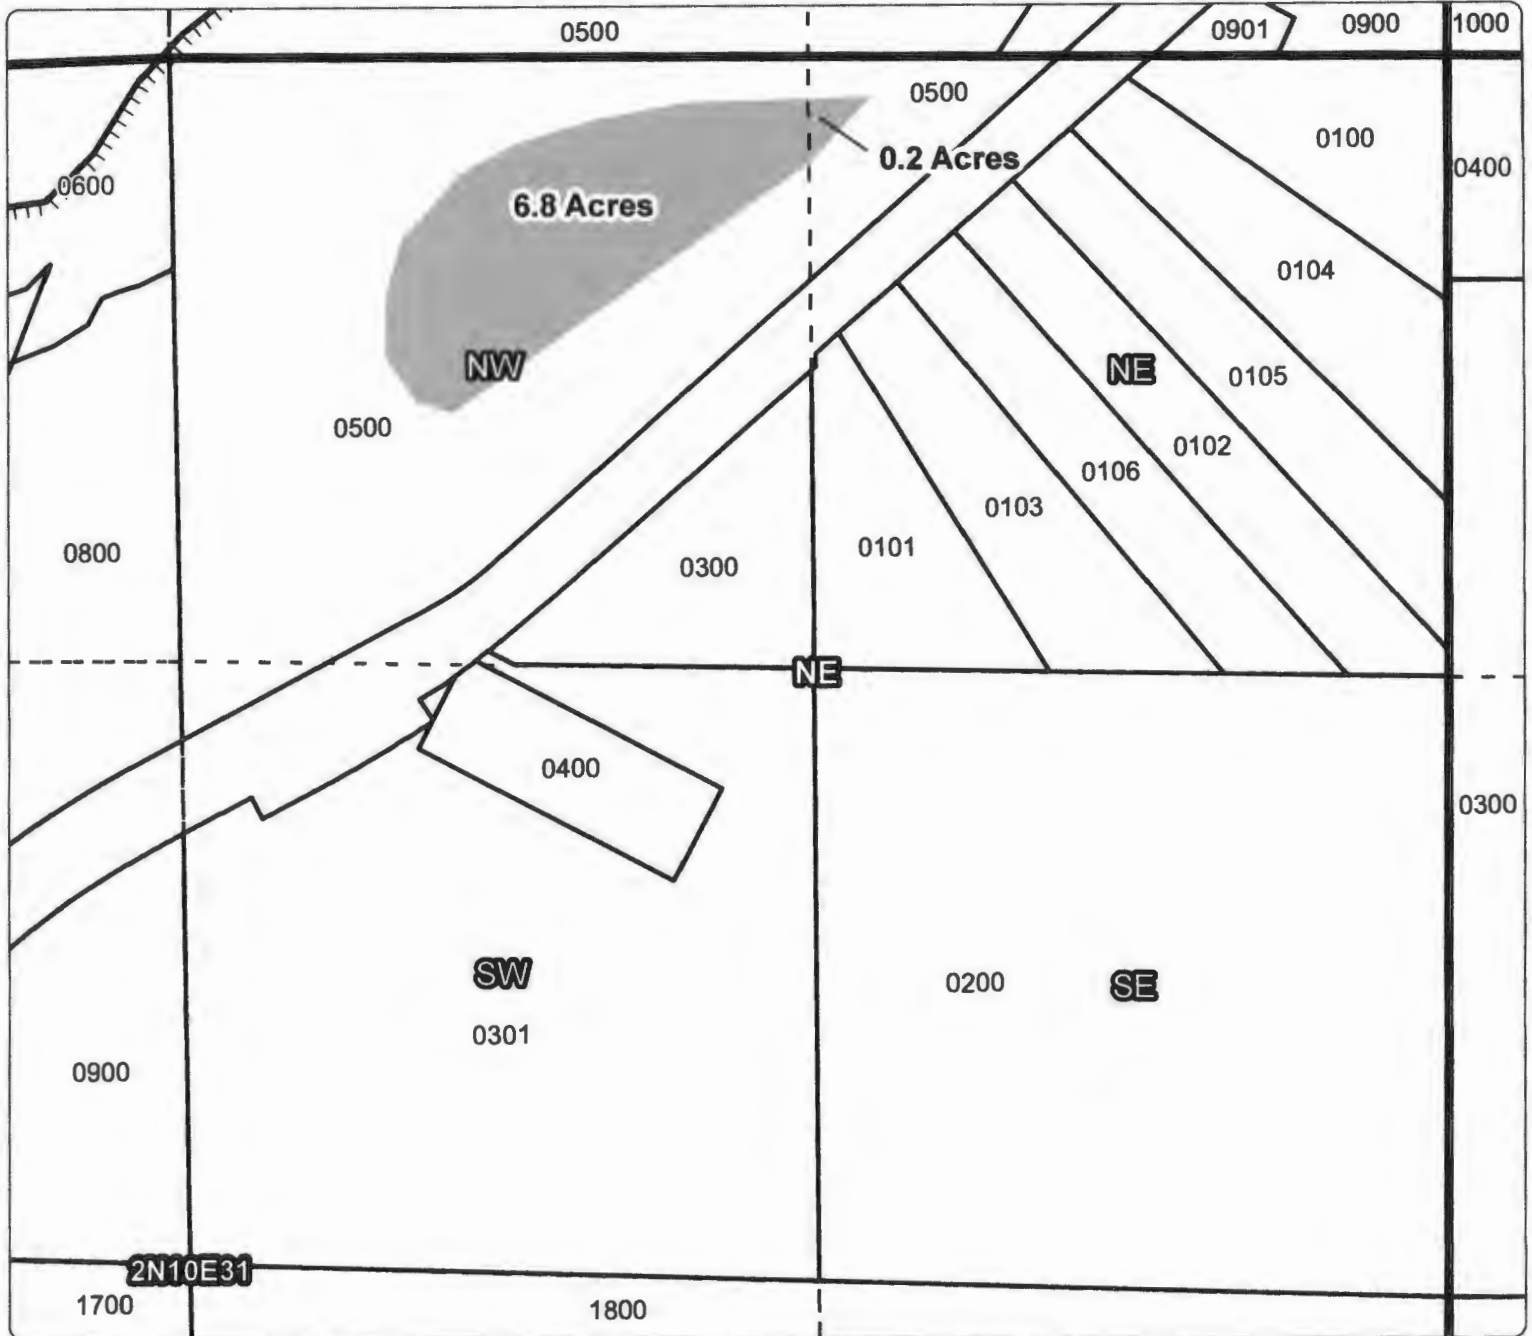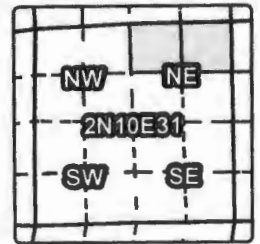

ON MAP

Taxlot 500, 2N10E31NWNE: 6.8 Acres ON, 6.8 Acres Total RECEIVED BY OWRD
Taxlot 500, 2N10E31NENE: 0.2 Acres ON, 0.2 Acres Total

OCT 12 2016

SALEM, OR

T 12502

- Point of Diversion
- ▬ Pipelines and Canals
- ▭ Taxlots
- Transfer
- ▨ Place of Use





Farmers Irrigation District

Notice of District Transfer

Cert #: 74306

For: Heltzel, Tim & Ellen

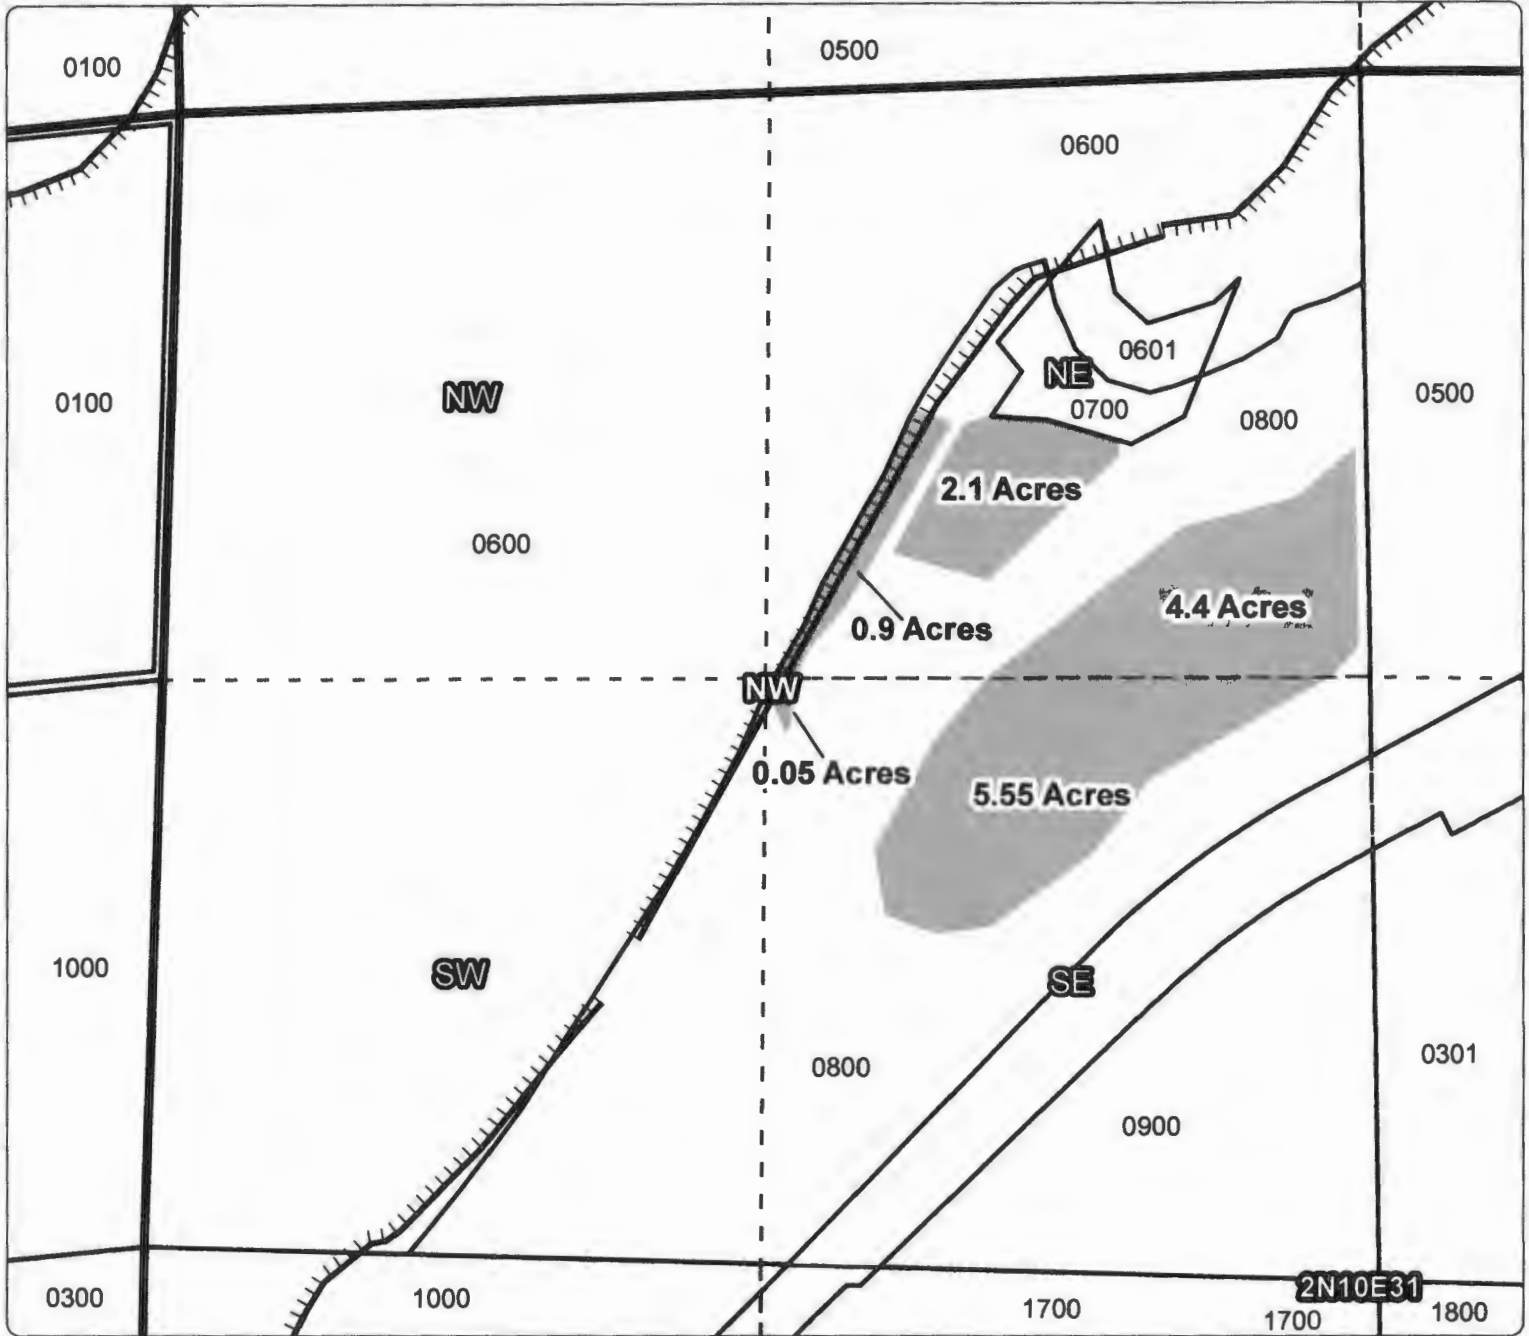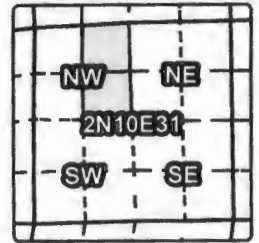

ON MAP

Taxlot 800, 2N10E31NENW: 7.4 Acres ON, 7.4 Acres Total
 Taxlot 800, 2N10E31SESW: 5.6 Acres ON, 5.6 Acres Total

RECEIVED BY OWRD

OCT 12 2016

SALEM, OR

T 12502

- Point of Diversion
- ▬ Pipelines and Canals
- ▭ Taxlots
- Transfer
- ▨ Place of Use

1 inch = 400 feet
 June 2014 2016

