
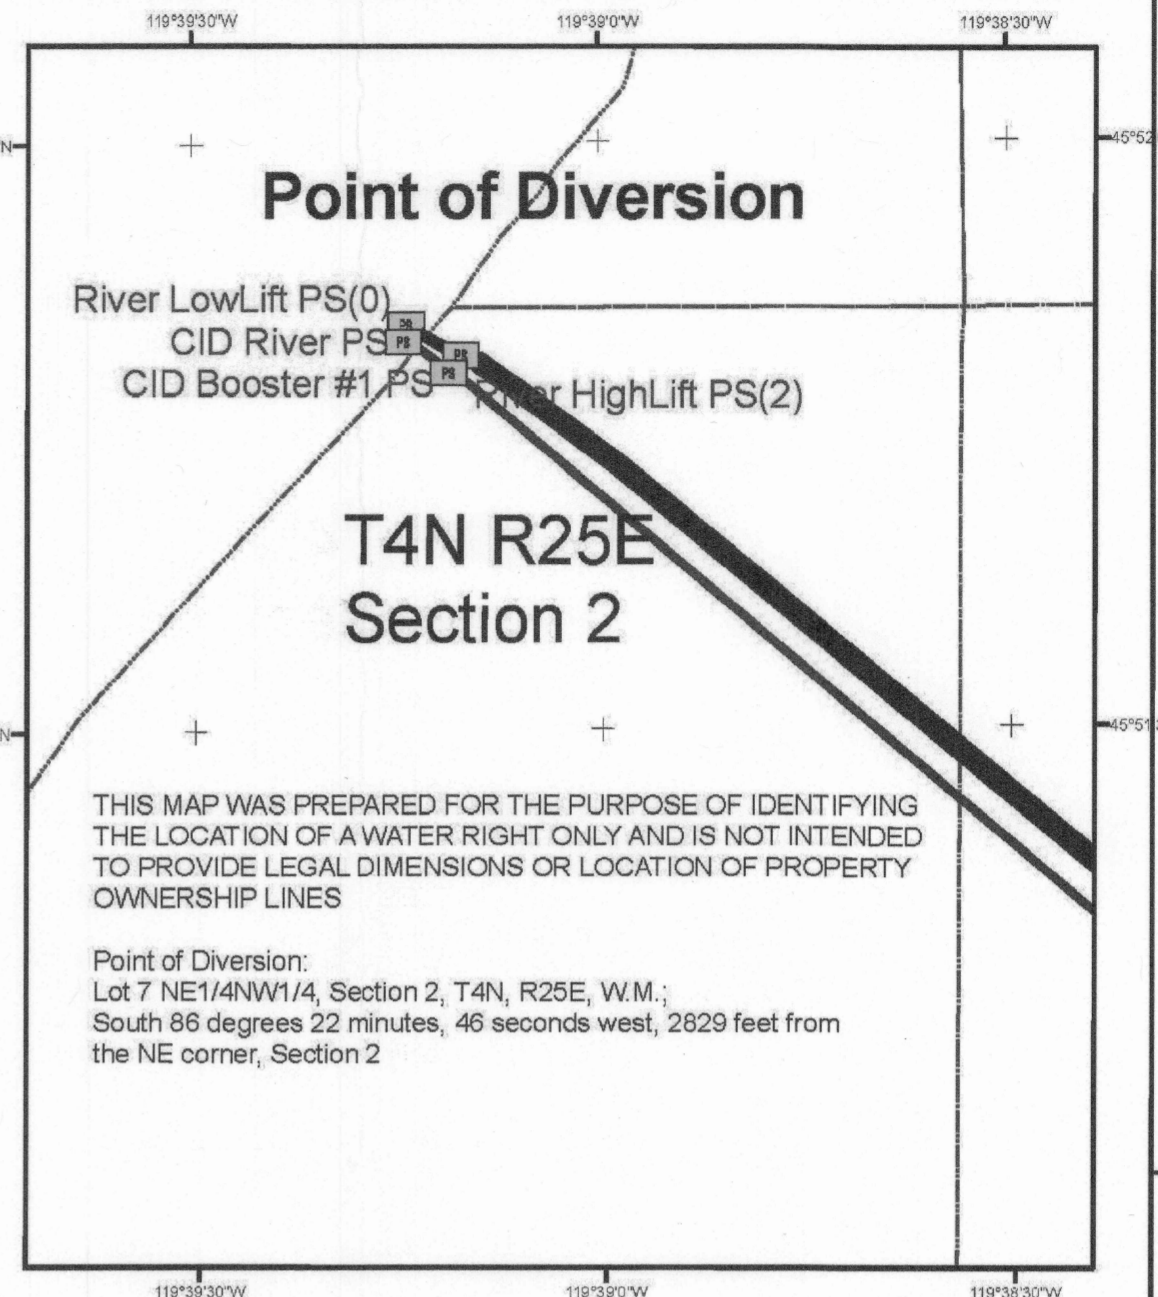


RECEIVED  
 NOV 03 2016  
 OWRD

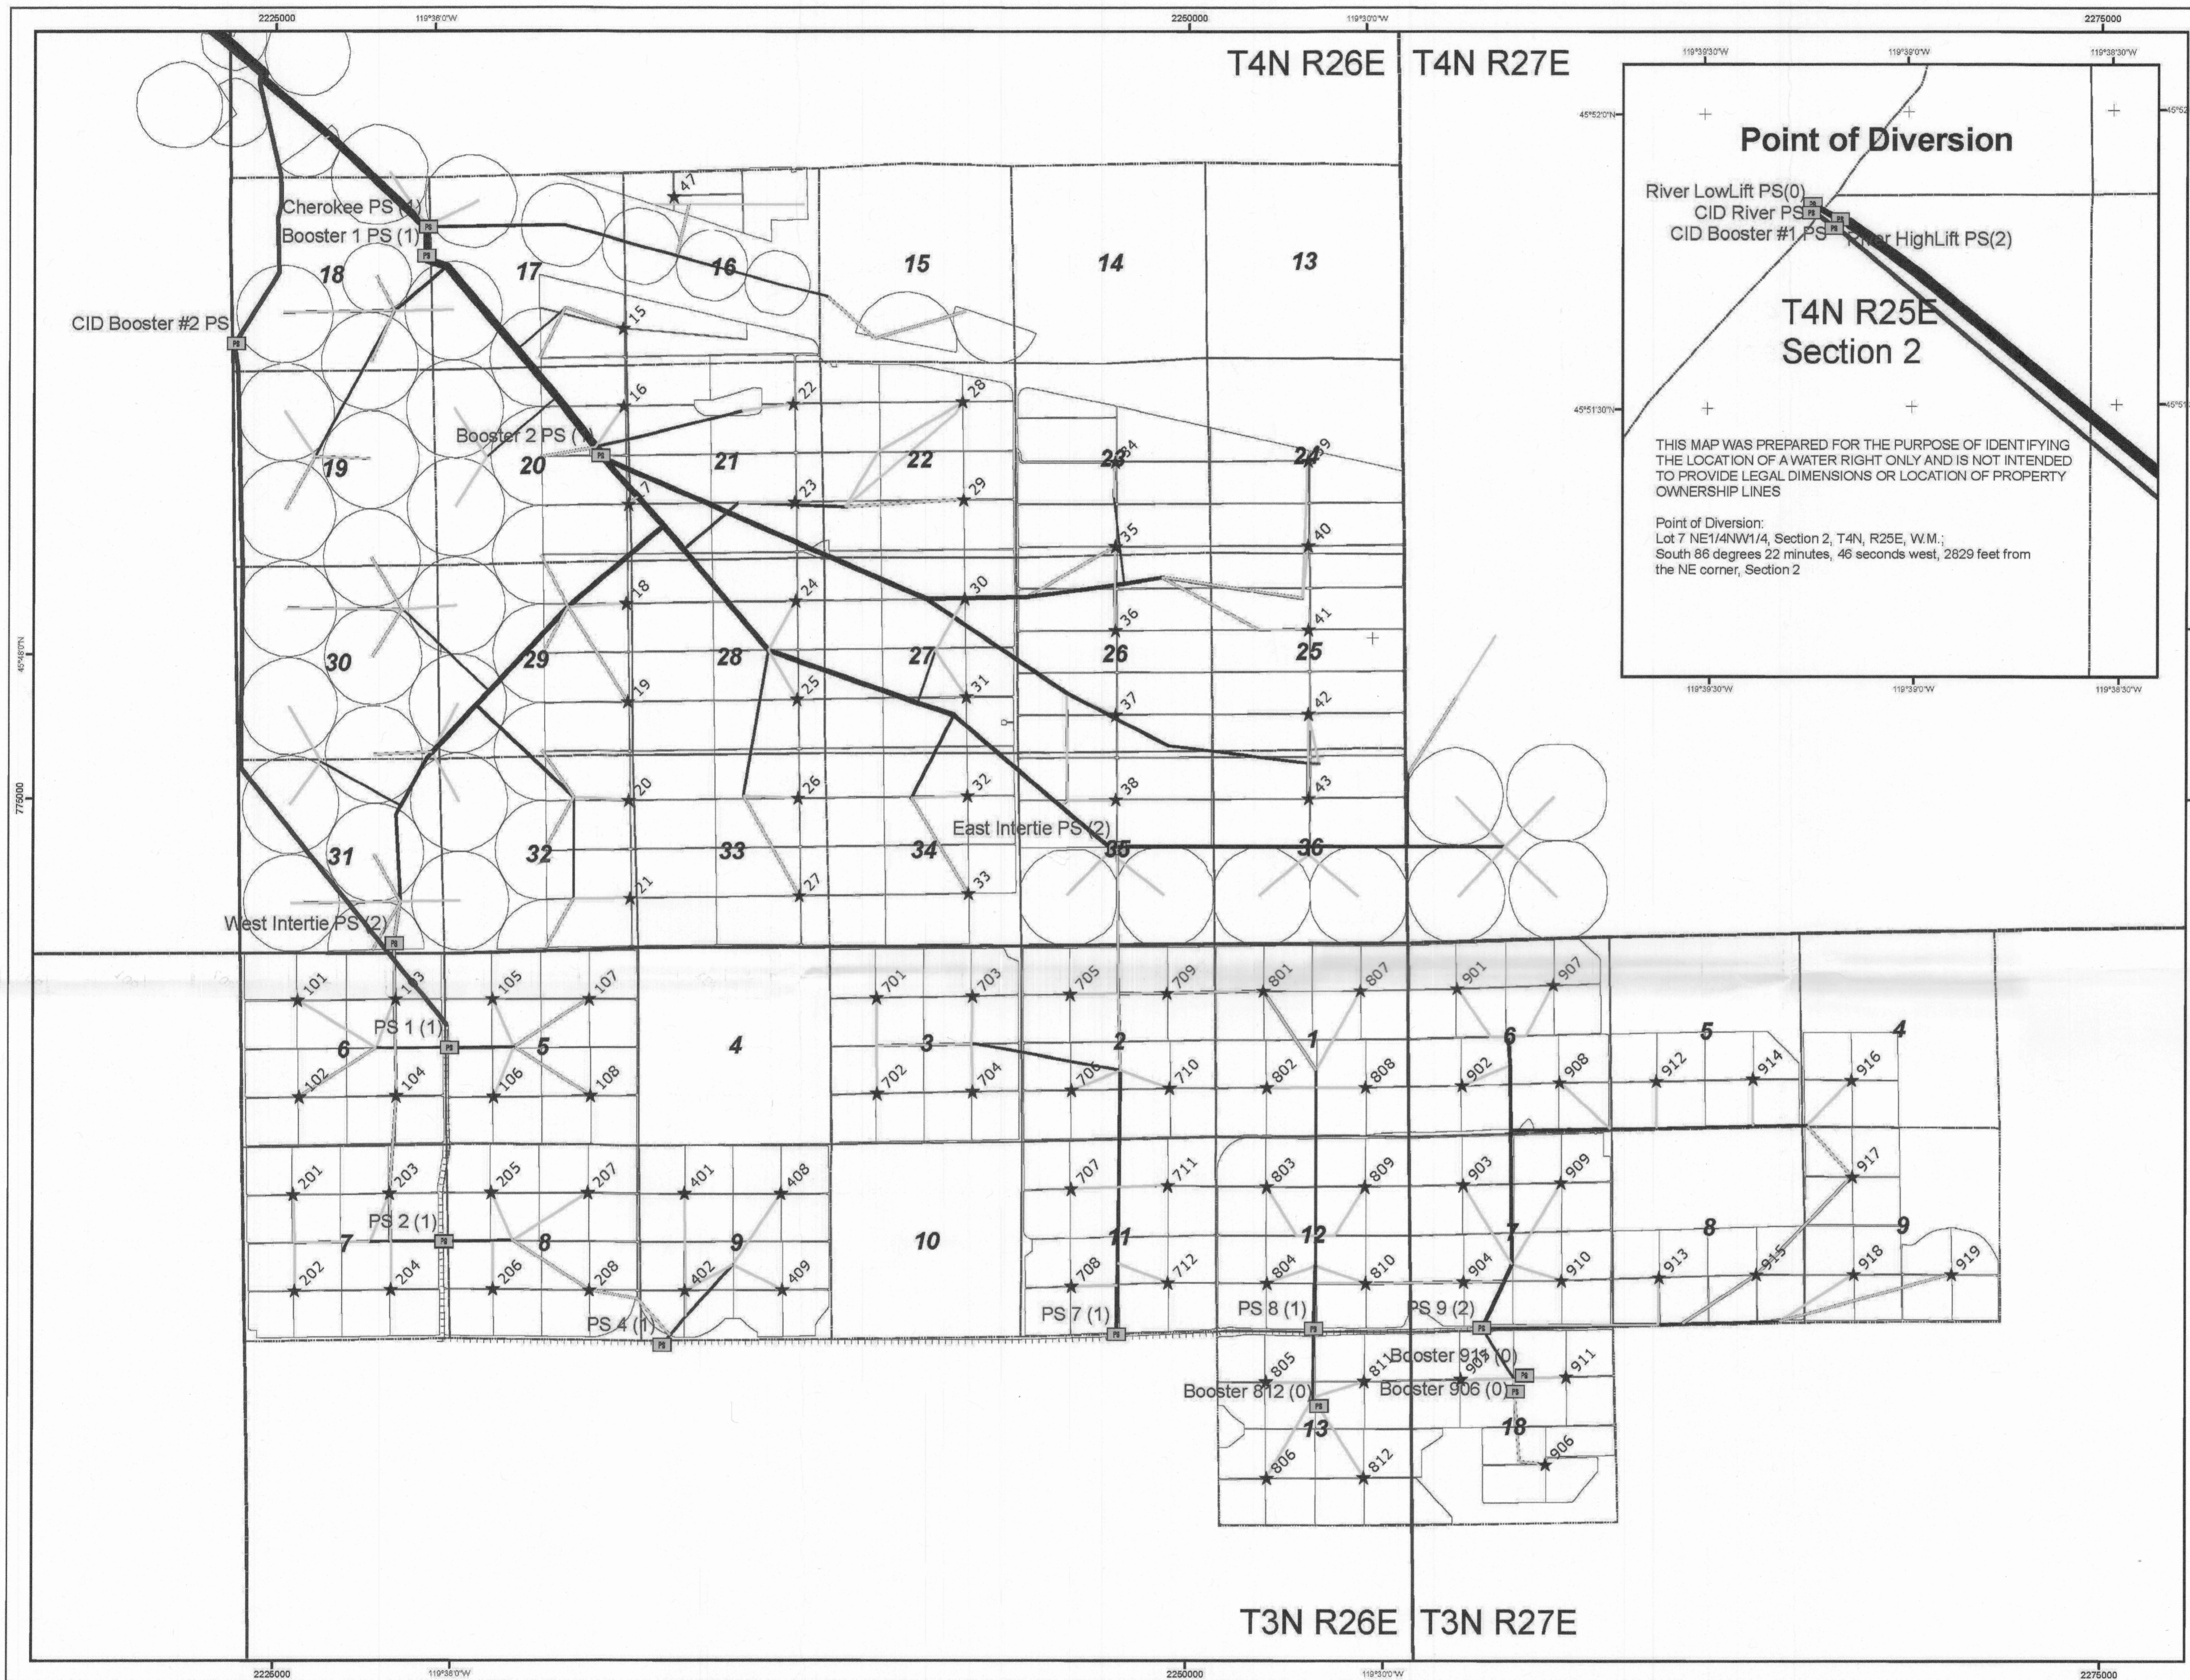

- Legend**
- Pump Station (No. of Flow Meters)
  - ★ Manifold
  - CID Canal
- Mainline Material, Dia.(in)**
- PVC, 4
  - PVC, 8
  - PVC, 10
  - PVC, 12
  - PVC, 15
  - PVC, 16
  - Steel, 12
  - Steel, 14
  - Steel, 16
  - Steel, 18
  - Steel, 20
  - Steel, 22
  - Steel, 24
  - Steel, 26
  - Steel, 30
  - Steel, 36
  - Steel, 42
  - Steel, 48
  - Steel, 54
  - Steel, 60
  - Steel, 72
- T&R
  - Section
  - circles
  - trees

Drawn By: ADB  
 OR North State Plane  
 NAD 27 (FT)  
 Date 01/05/07

N



0 0.25 0.5  
 Miles

1 inch = 0.5 miles

This map was reproduced from a Water Distribution System and Flow Meter Location map submitted to OWRD by Potlatch Corporation in 2007 for the claim of Beneficial Use on Transfer T-8753, T8675, T8616, T8298, T8617 Lands subject to these transfers were served by the same distribution system as the current transfers. This map represent the existing distribution system for the drip irrigation of trees prior to any modifications to convert the system back to irrigation with center pivots.

Water Distribution System and Flow Meter Location Map  
 Applies to Certificates 76584, 76585, 76586, 83588, 83589, 83590, 83591, 83592, and 89511  
 Farmland Reserve Inc.  
 Boardman, Oregon Farm

RECEIVED  
NOV 03 2016  
OWRD

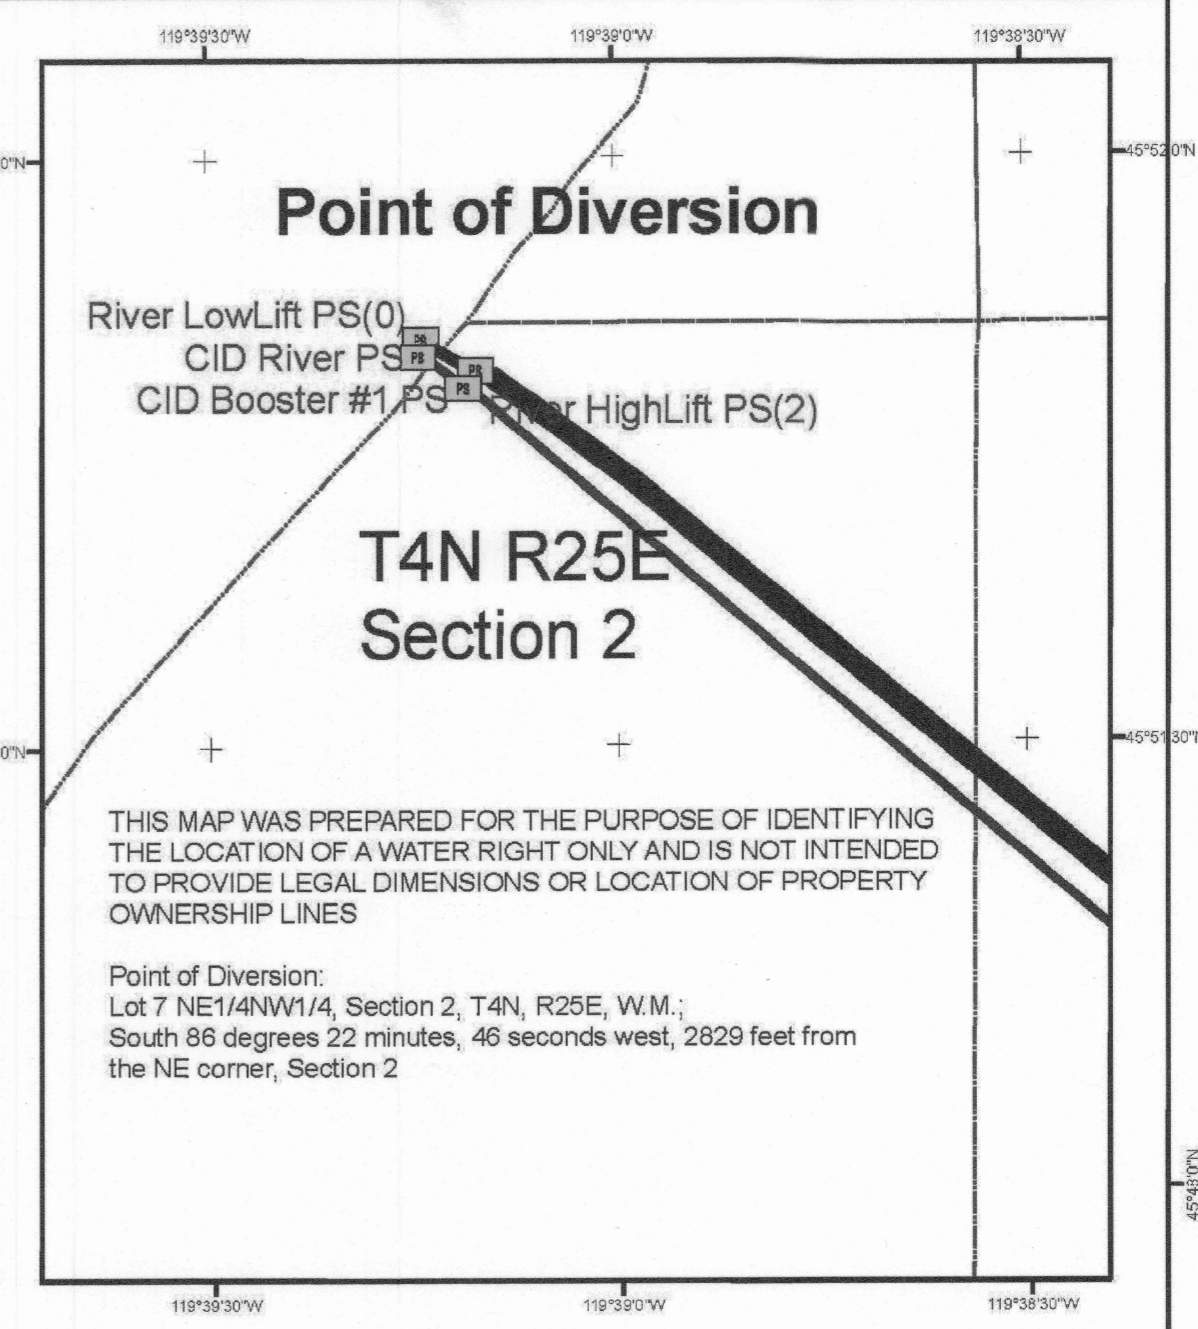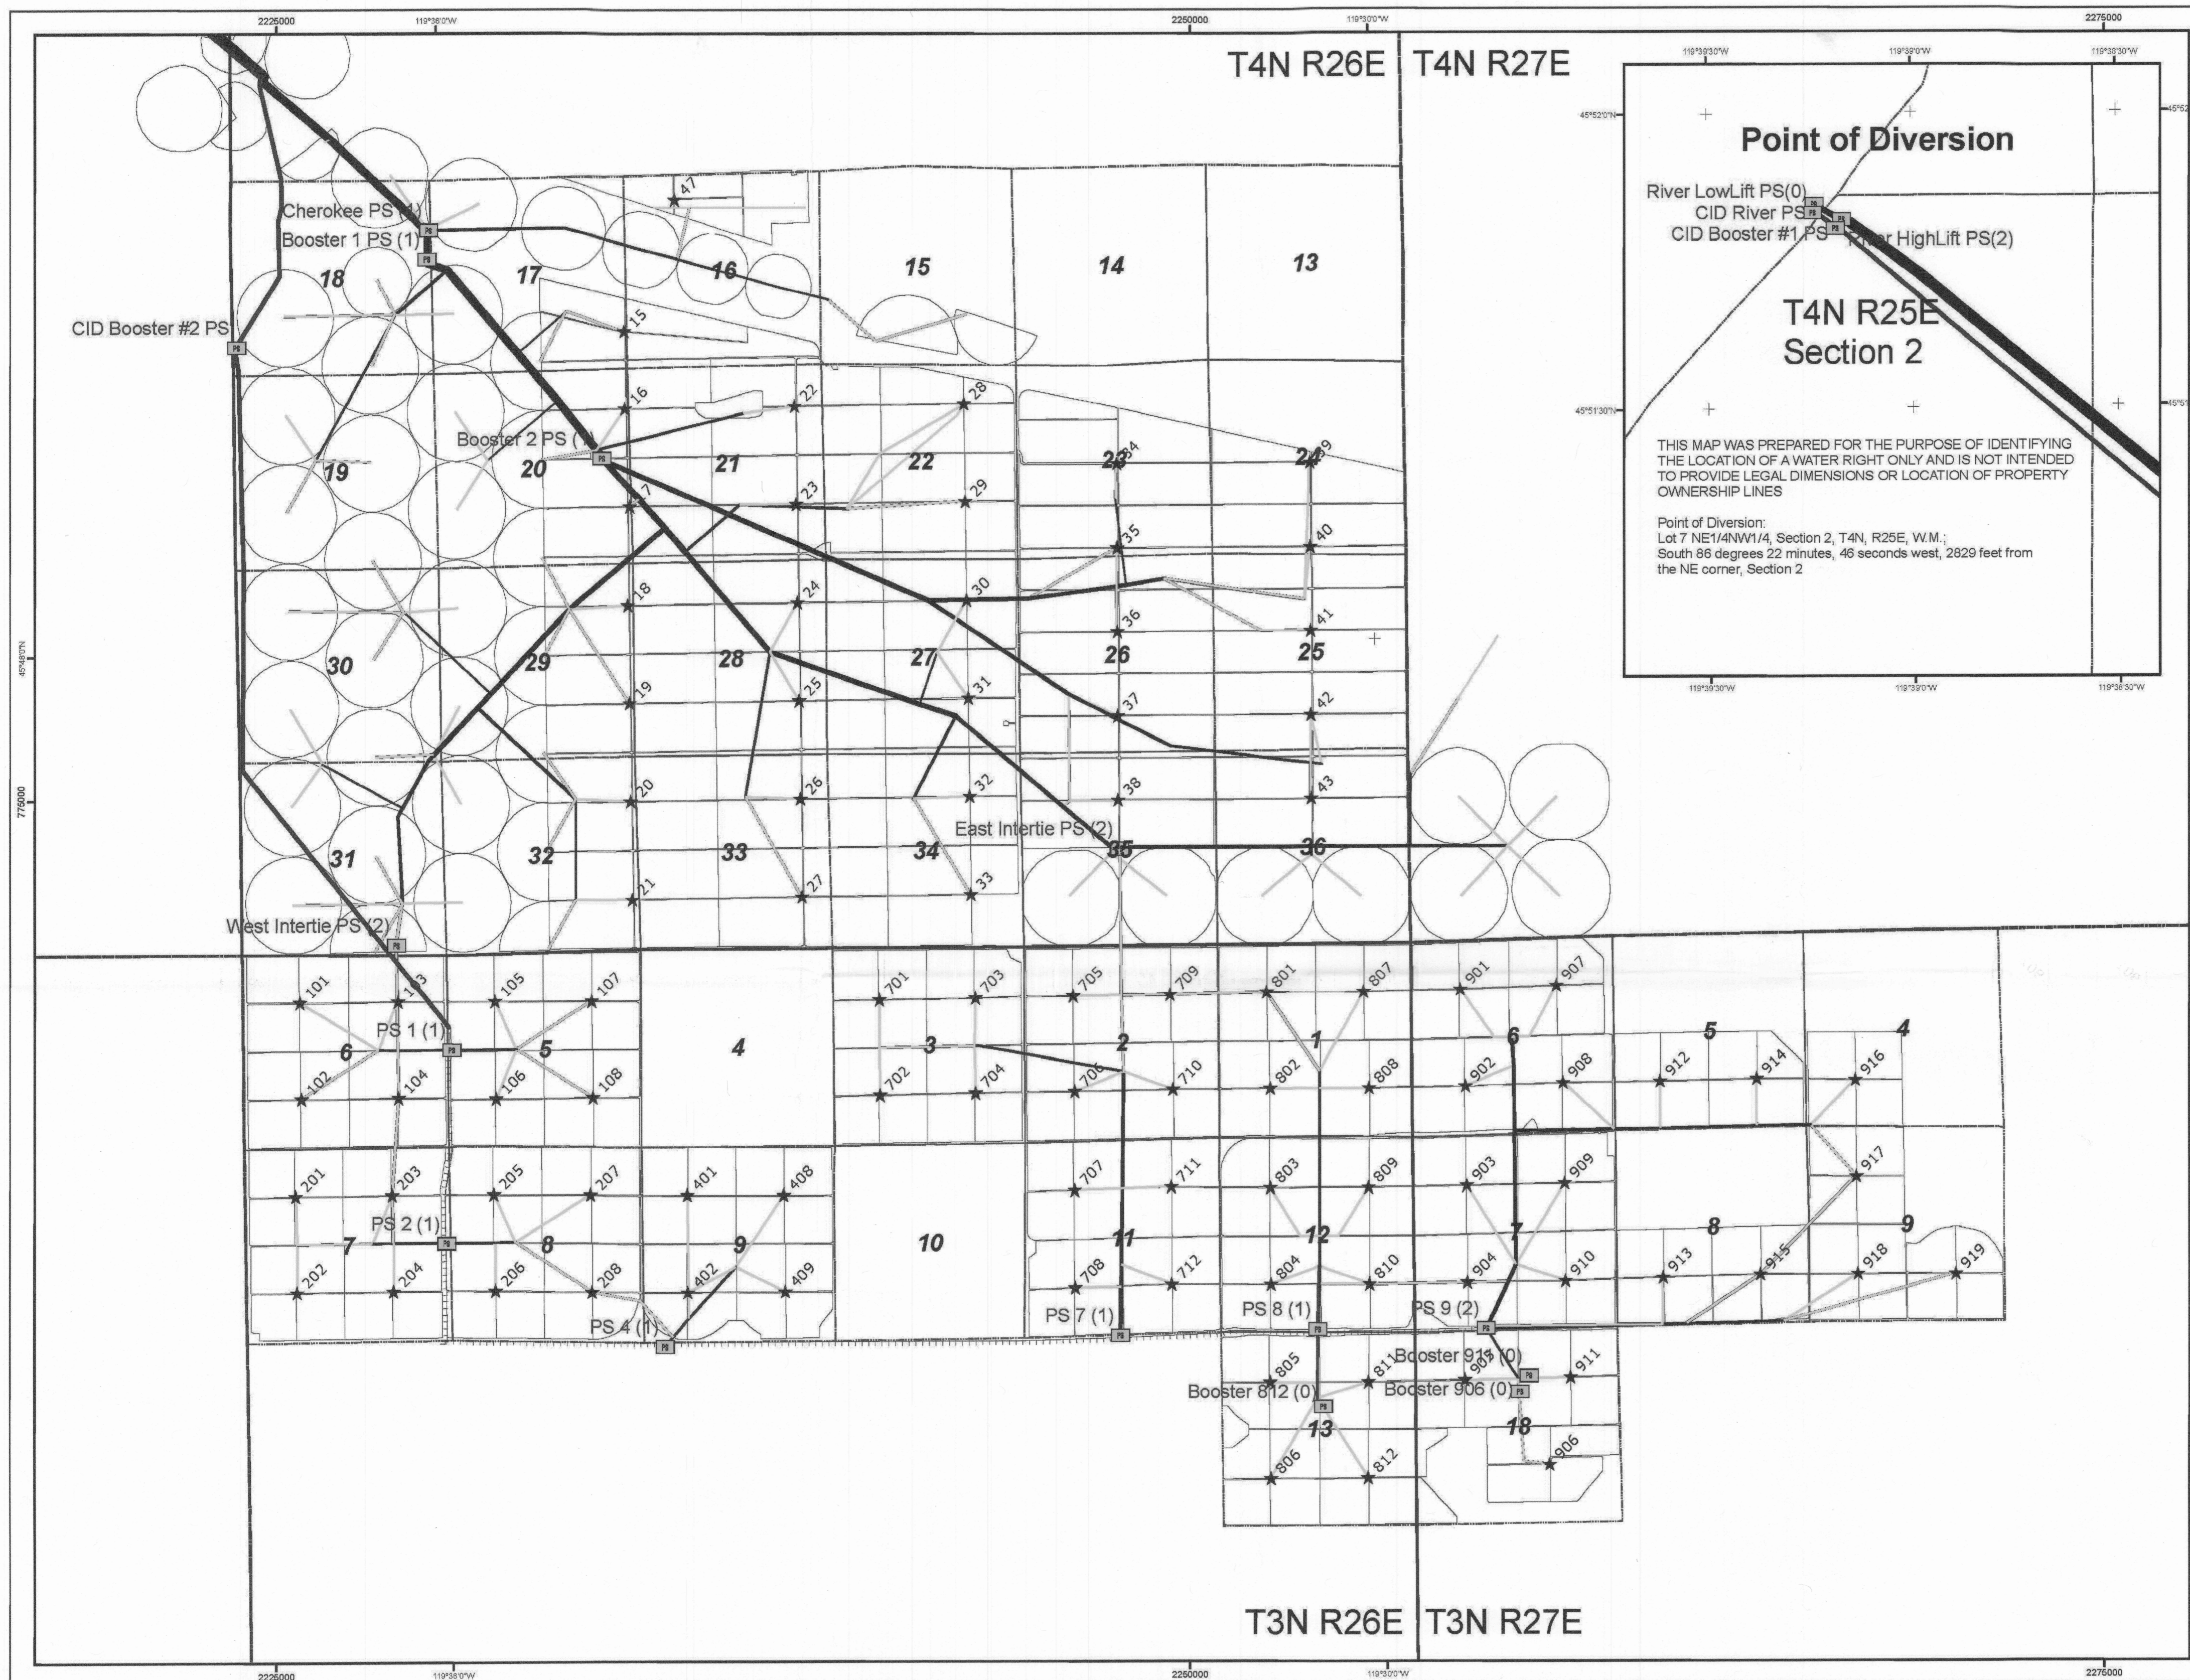

- Legend**
- ☐ Pump Station (No. of Flow Meters)
  - ★ Manifold
  - CID Canal
- Mainline Material, Dia.(in)**
- PVC, 4
  - PVC, 8
  - PVC, 10
  - PVC, 12
  - PVC, 15
  - PVC, 16
  - Steel, 12
  - Steel, 14
  - Steel, 16
  - Steel, 18
  - Steel, 20
  - Steel, 22
  - Steel, 24
  - Steel, 26
  - Steel, 30
  - Steel, 36
  - Steel, 42
  - Steel, 48
  - Steel, 54
  - Steel, 60
  - Steel, 72
- ☐ T&R
  - ☐ Section
  - circles
  - trees

Drawn By: ADB  
OR North State Plane  
NAD 27 (FT)  
Date 01/05/07

N

0 0.25 0.5  
Miles  
1 inch = 0.5 miles

This map was reproduced from a Water Distribution System and Flow Meter Location map submitted to OWRD by Potlatch Corporation in 2007 for the claim of Beneficial Use on Transfer T-8753, T8675, T8616, T8298, T8617 Lands subject to these transfers were served by the same distribution system as the current transfers. This map represent the existing distribution system for the drip irrigation of trees prior to any modifications to convert the system back to irrigation with center pivots.

**Water Distribution System and Flow Meter Location Map**  
Applies to Certificates 76584, 76585, 76586, 83588, 83589, 83590, 83591, 83592, and 89511  
Fairland Reserve Inc.  
Boardman, Oregon Farm