


Lakeview Water Users Inc
Points of Diversion
Certificate 85839




1 inch = 1,320 feet

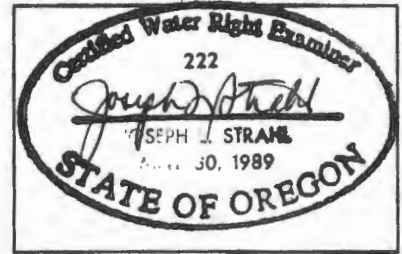


Note: This map is not intended to provide legal dimensions or locations of property ownership lines.


Draws Creek Diversion
SE NW T40S, R18E, Sec 11, WM

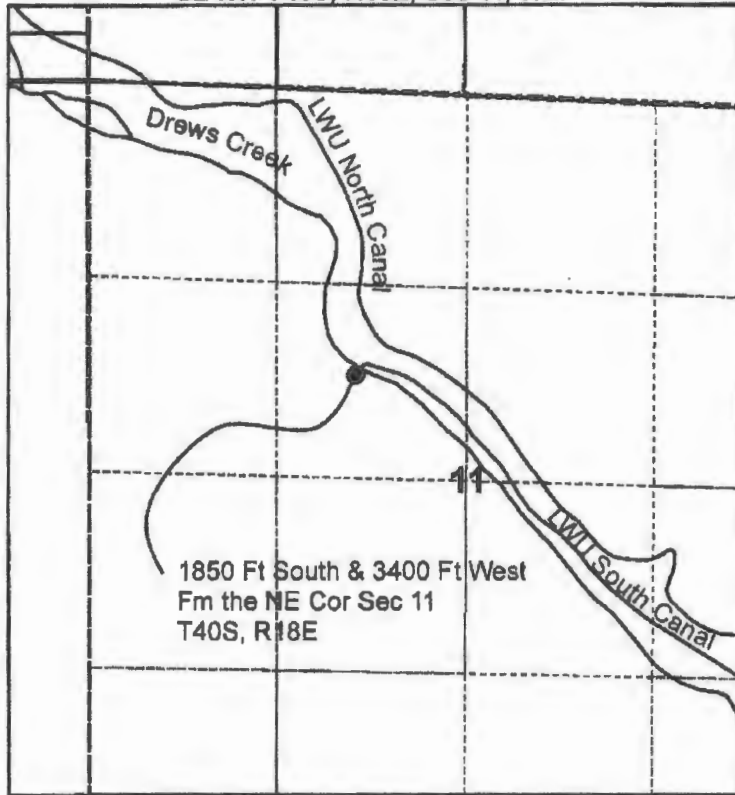


Draws Creek Reservoir Diversion
SW SE T40S, R18E, Sec 5, WM

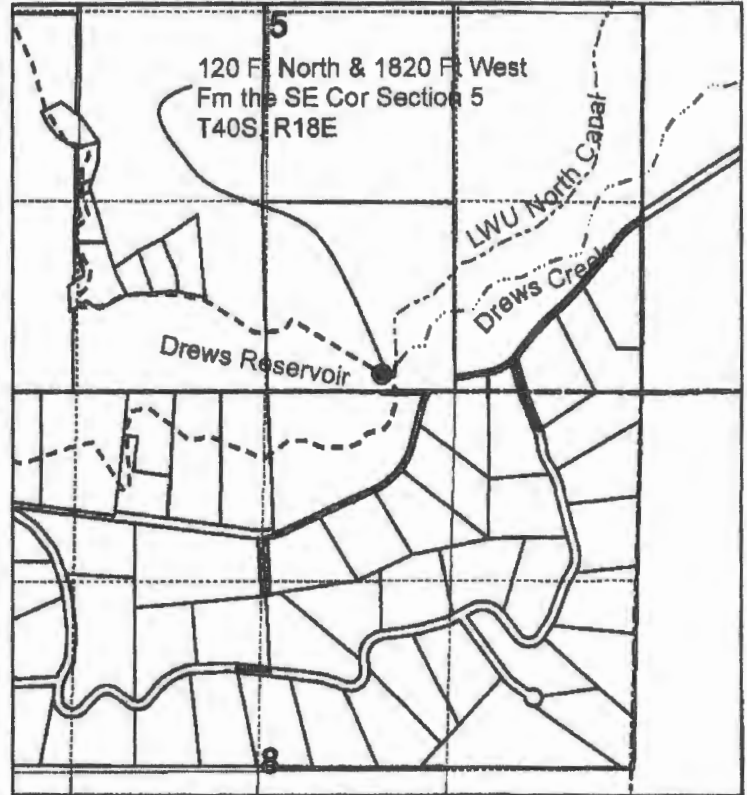

Cottonwood Creek Reservoir Diversion
NW SW T38S, R19E, Sec 29, WM

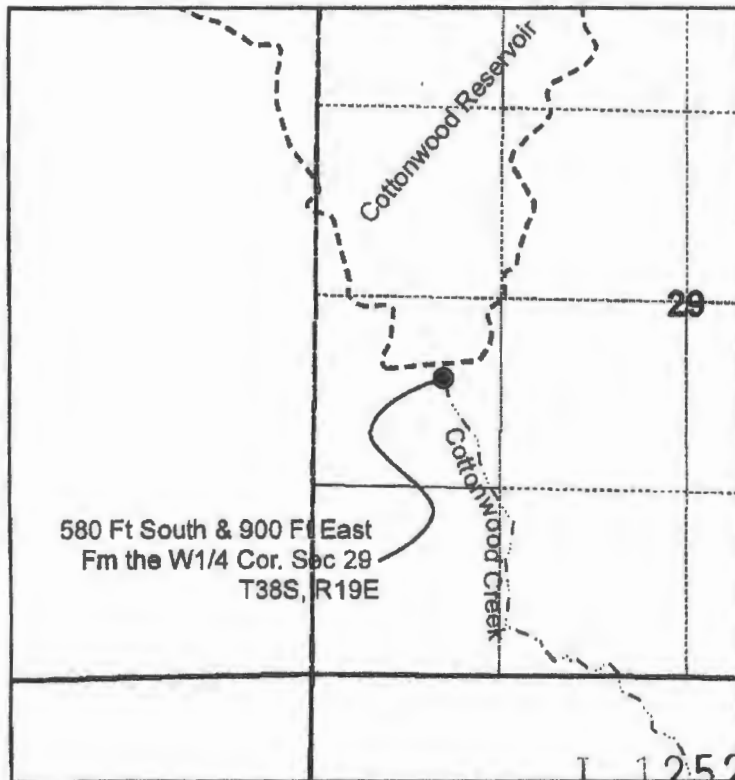


Cottonwood Creek Diversion
NE NE T39S, R19E, Sec 16, WM

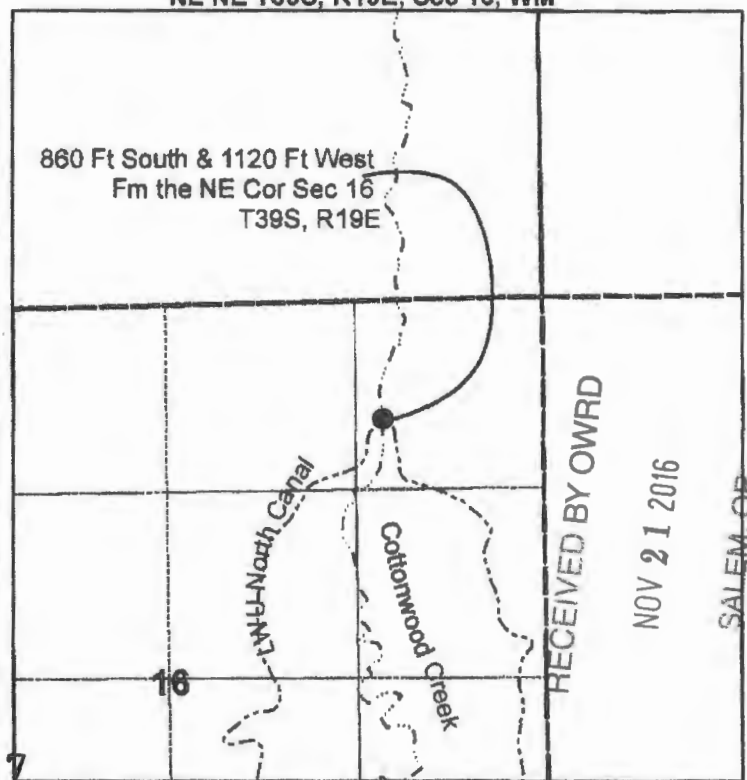

RECEIVED BY OWRD
NOV 21 2016
SALEM, OR


Section 8, T40S, R19E, WM

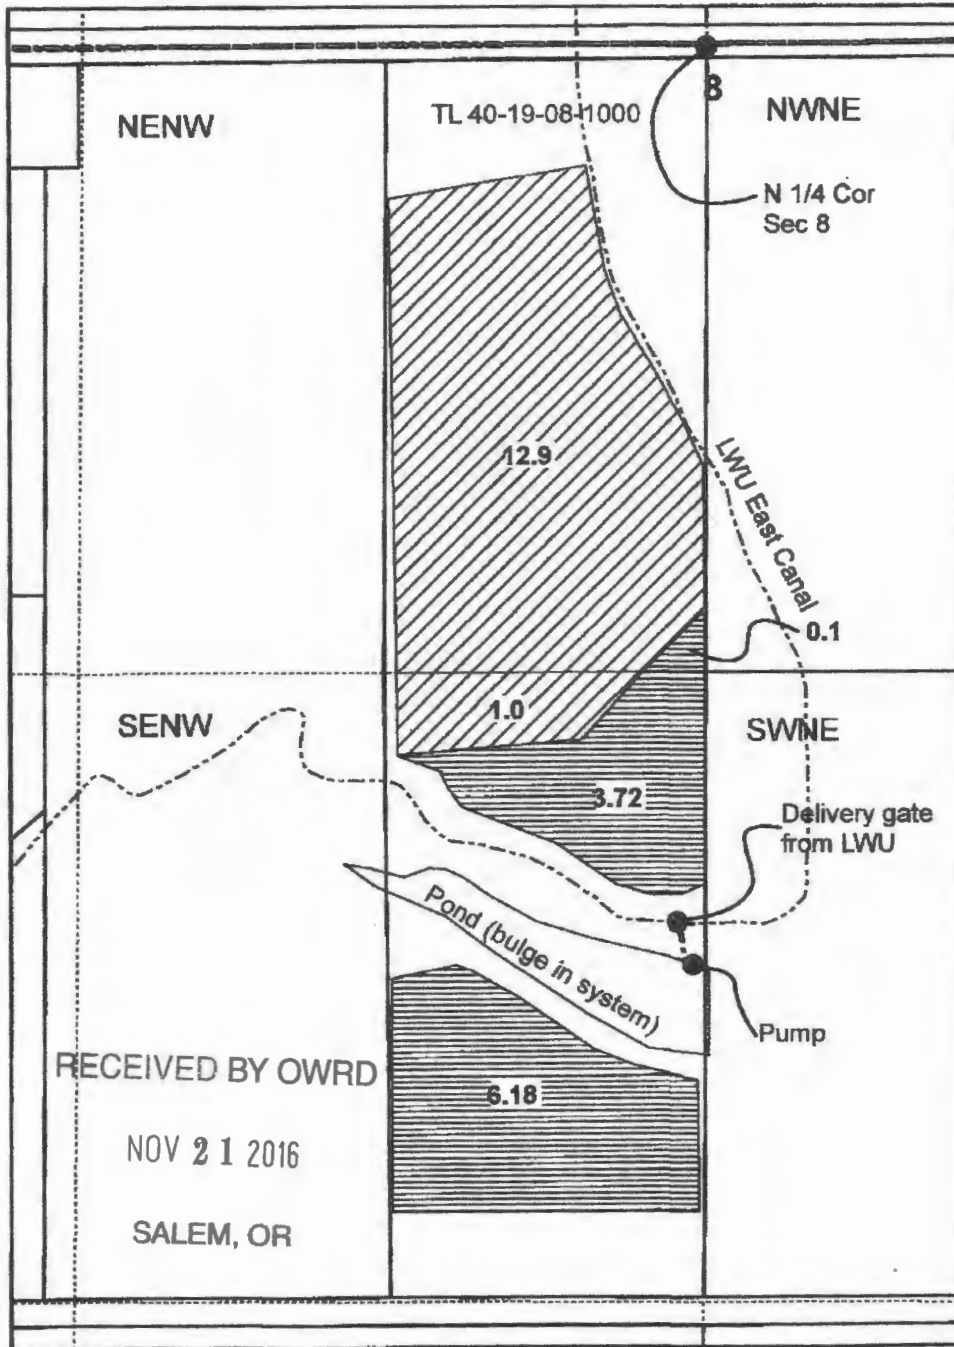

Transfer of Water Right
 Lakeview Water Users Inc
 Certificate 85839
 Leo Albertson

Legend

-  Trans To
-  Trans From
-  Unchanged

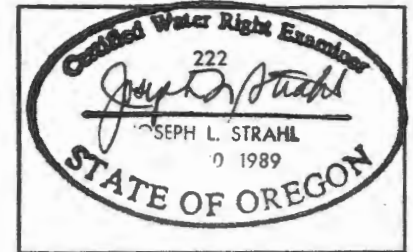


Note: This map is not intended to provide legal dimensions or locations of property ownership lines.



1 inch = 400 feet

Section 25, T39S, R18E, WM

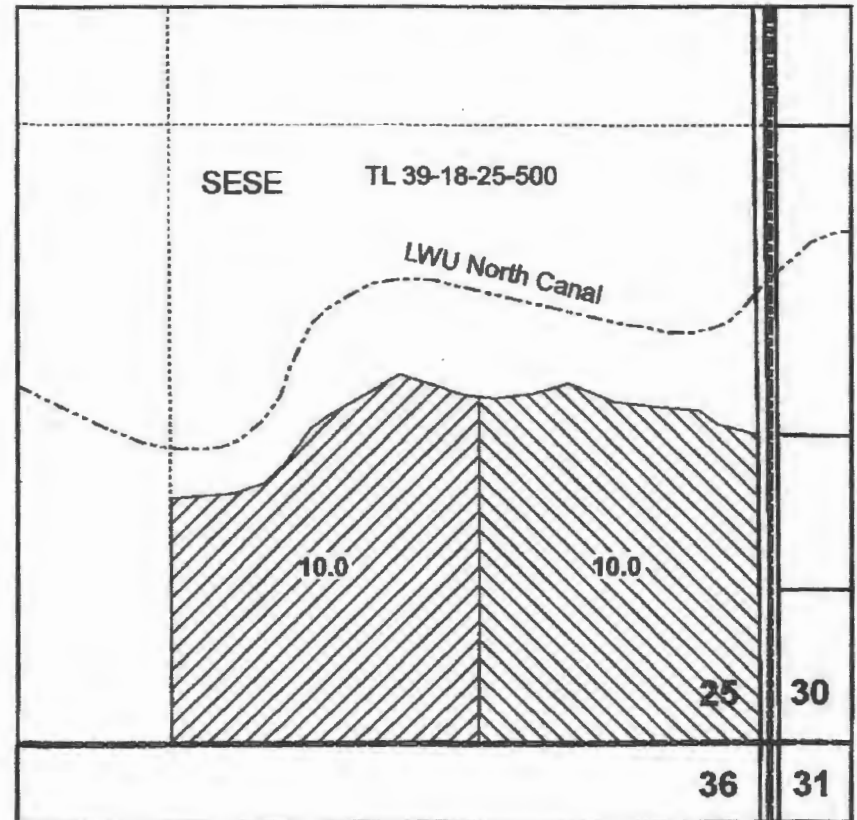

T 12527