
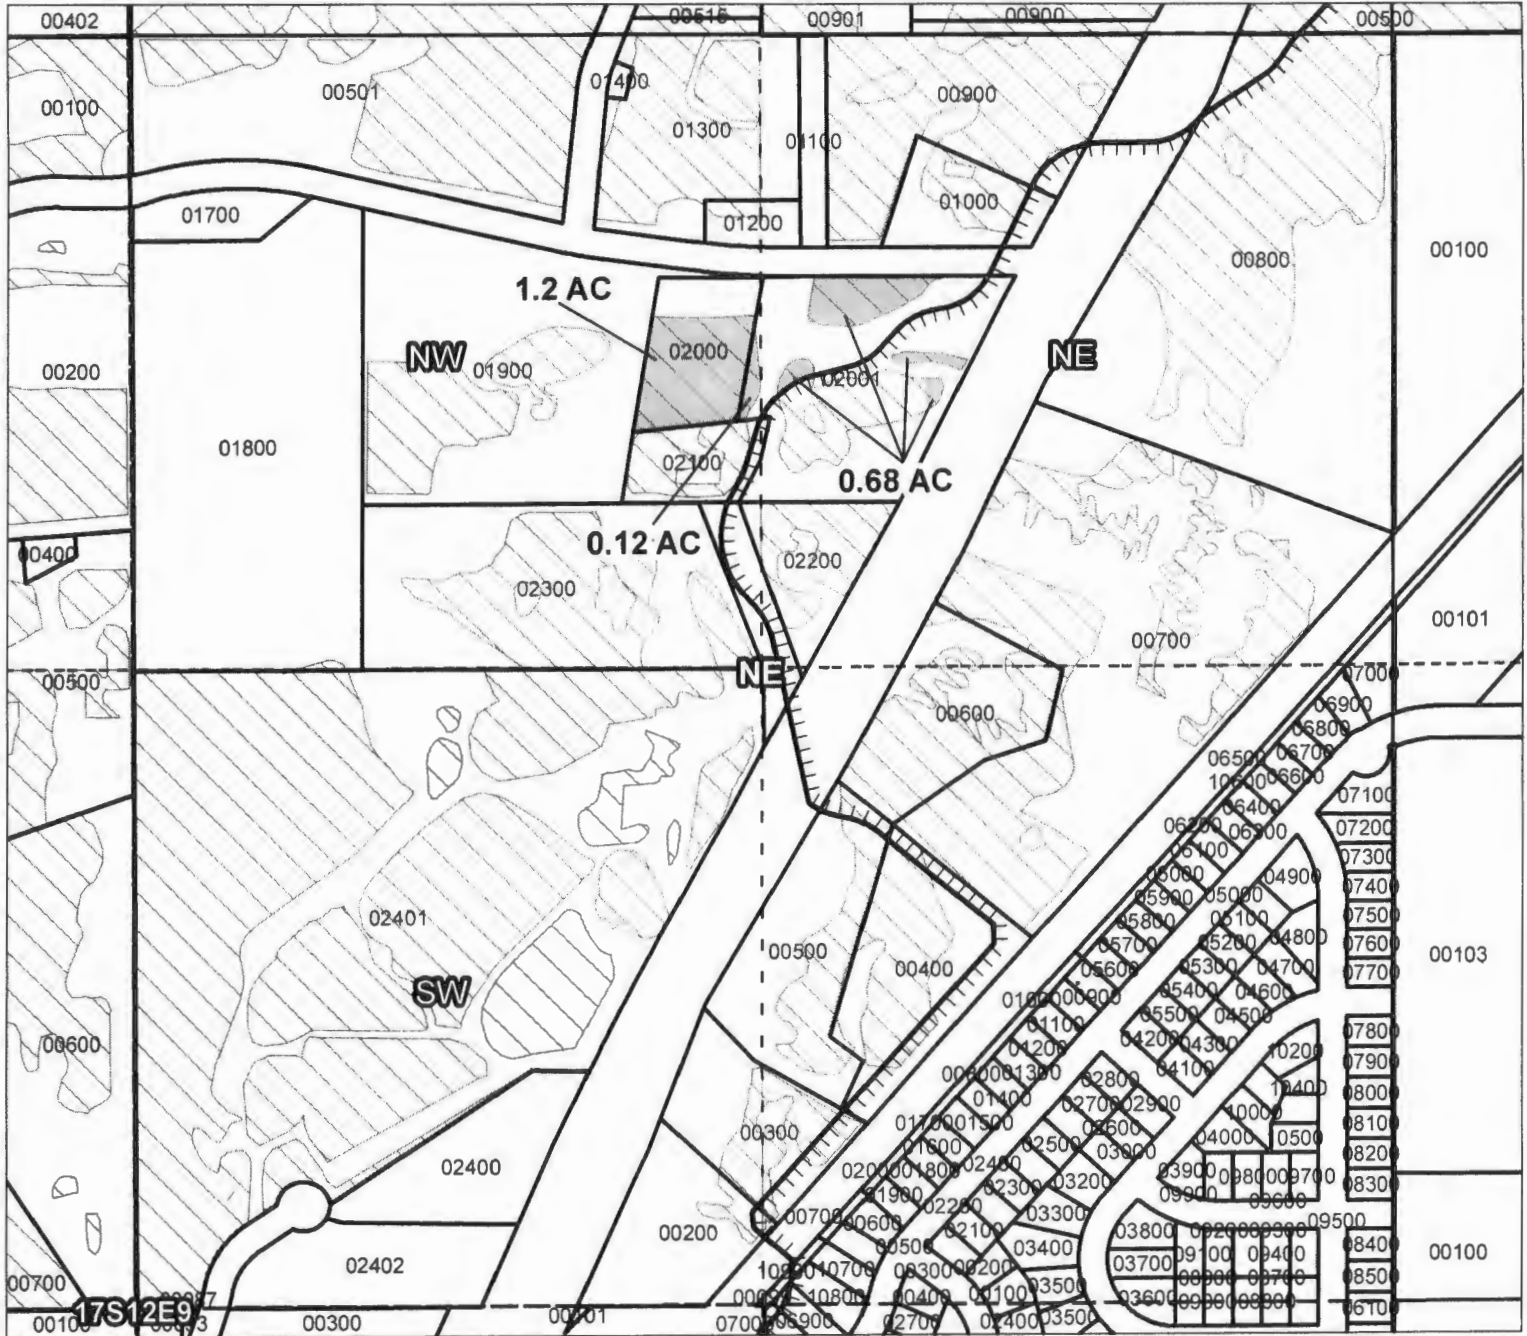


Swalley Irrigation District

2016 District Transfer Application "Off" Map

Certificates: 74145
for Swalley Irrigation District

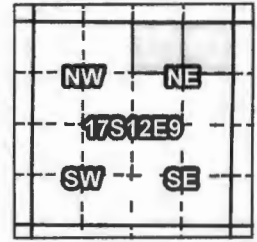

Taxlot 02000, 17S12E9NWNE: 1.2 ac. Off, 0.0 ac. Remaining
 Taxlot 02001, 17S12E9NENE: 0.68 ac. Off, 0.0 ac. Remaining
 Taxlot 02001, 17S12E9NWNE: 0.12 ac. Off, 0.0 ac. Remaining

RECEIVED BY OWRD

DEC 28 2016

SALEM, OR

- Point of Diversion
- ▬ Canals
- ▭ Taxlots
- Transfer
- ▨ Cert 74145

T 12547





1 inch = 400 feet

Swalley Irrigation District

2016 District Transfer Application "On" Map

Certificates: 74145

for Rick Moeller & Carolyn Martin

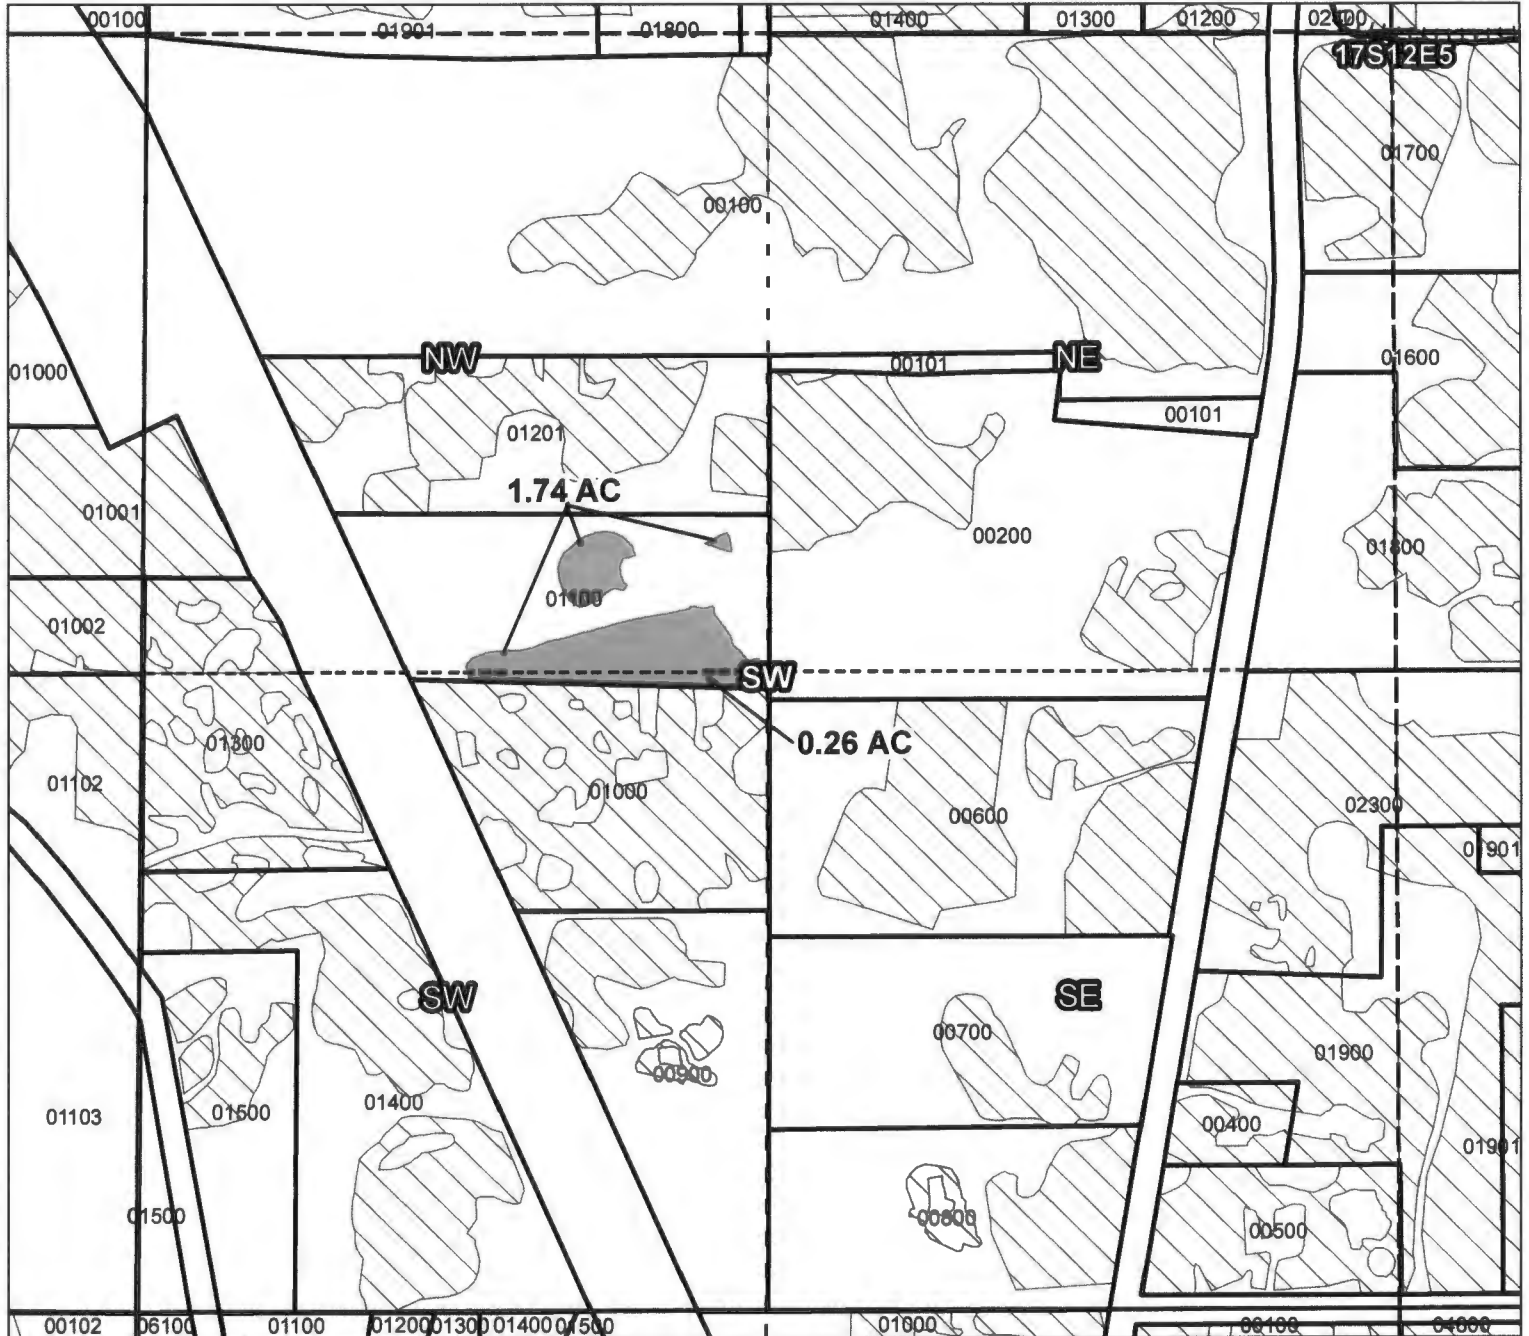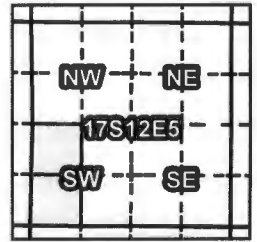

Taxlot 01100, 17S12E5NWSW: 1.74 ac. On, 10.64 ac. Total
 Taxlot 01100, 17S12E5SWSW: 0.26 ac. On, 16.76 ac. Total

RECEIVED BY OWRD

DEC 28 2016

SALEM, OR

- Point of Diversion
- Canals
- Taxlots
- Transfer
- Cert 74145

T 12547





1 inch = 400 feet

Prepared by FireWhat Inc. | December 2016

Swalley Irrigation District

2016 District Transfer Application "Off" Map

Certificates: 74145
for Swalley Irrigation District

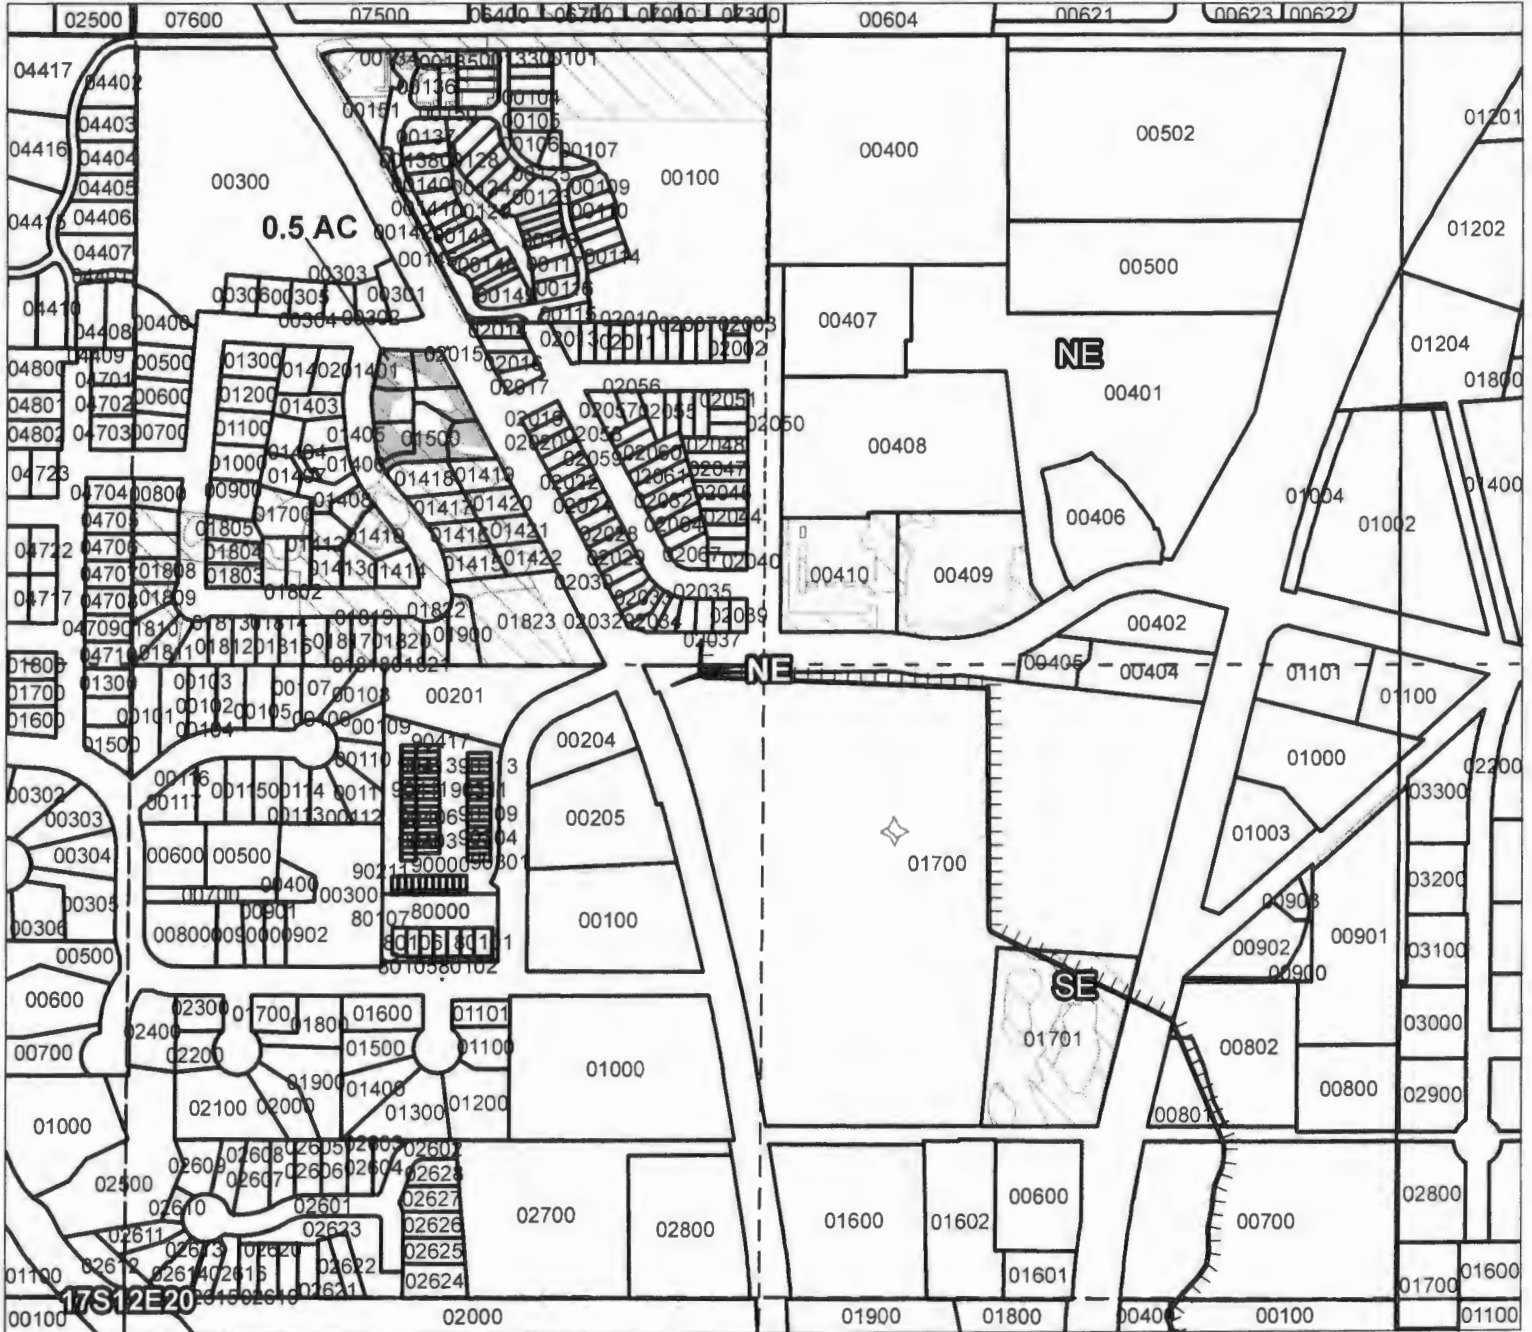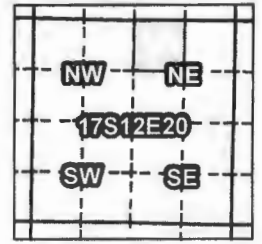

Taxlot 01500, 17S12E20NWNE: 0.5 ac. Off, 0.0 ac. Remaining

RECEIVED BY OWRD

DEC 28 2016

SALEM, OR

- Point of Diversion
- Canals
- Taxlots
- Transfer
- Cert 74145





1 inch = 400 feet

T012547

Swalley Irrigation District

2016 District Transfer Application "Off" Map

Certificates: 74145
for Swalley Irrigation District

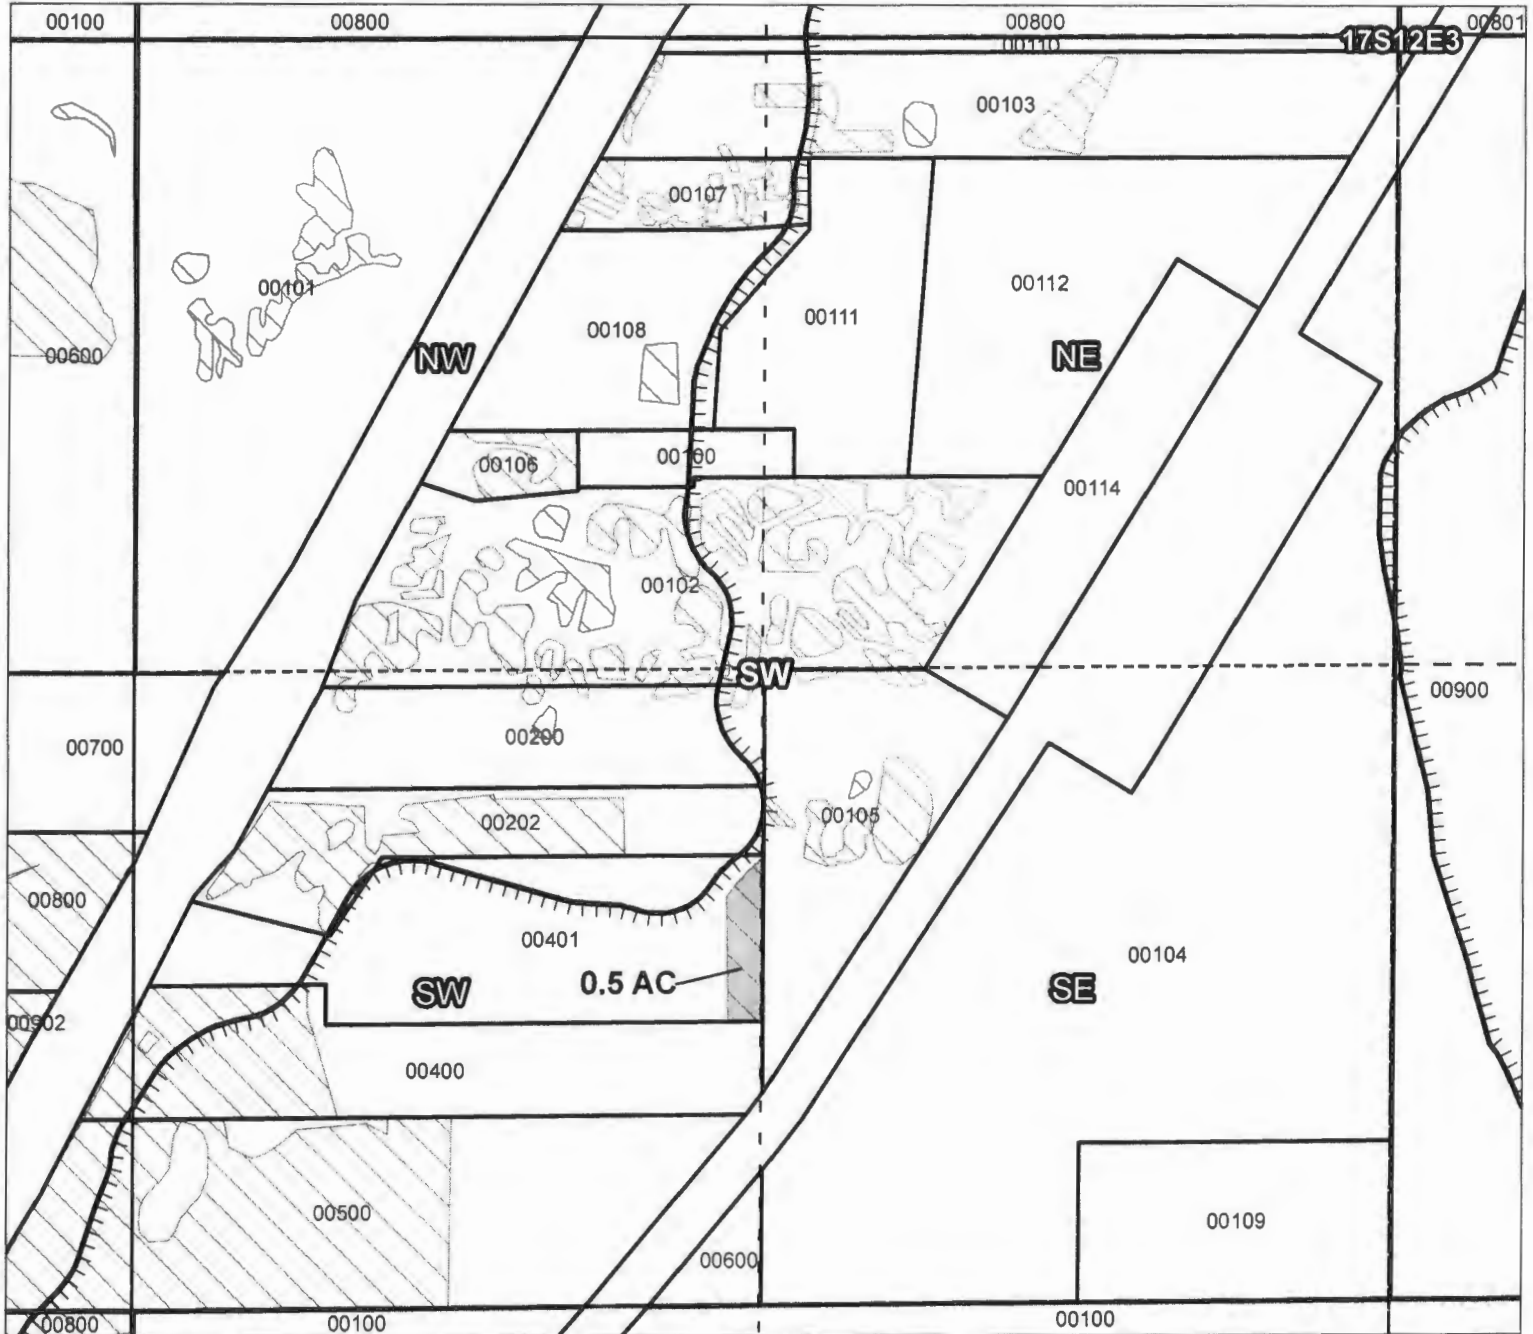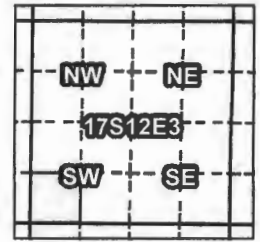

Taxlot 00401, 17S12E3SWSW: 0.5 ac. Off, 0.0 ac. Remaining

RECEIVED BY OWRD

DEC 28 2016

SALEM, OR

- Point of Diversion
- Canals
- Taxlots
- Transfer
- Cert 74145

T 12547




1 inch = 400 feet


Prepared by FireWhat Inc. | December 2016

Swalley Irrigation District

2016 District Transfer Application "Off" Map

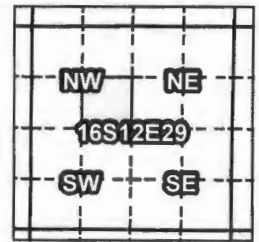

Certificates: 74145
for Swalley Irrigation District

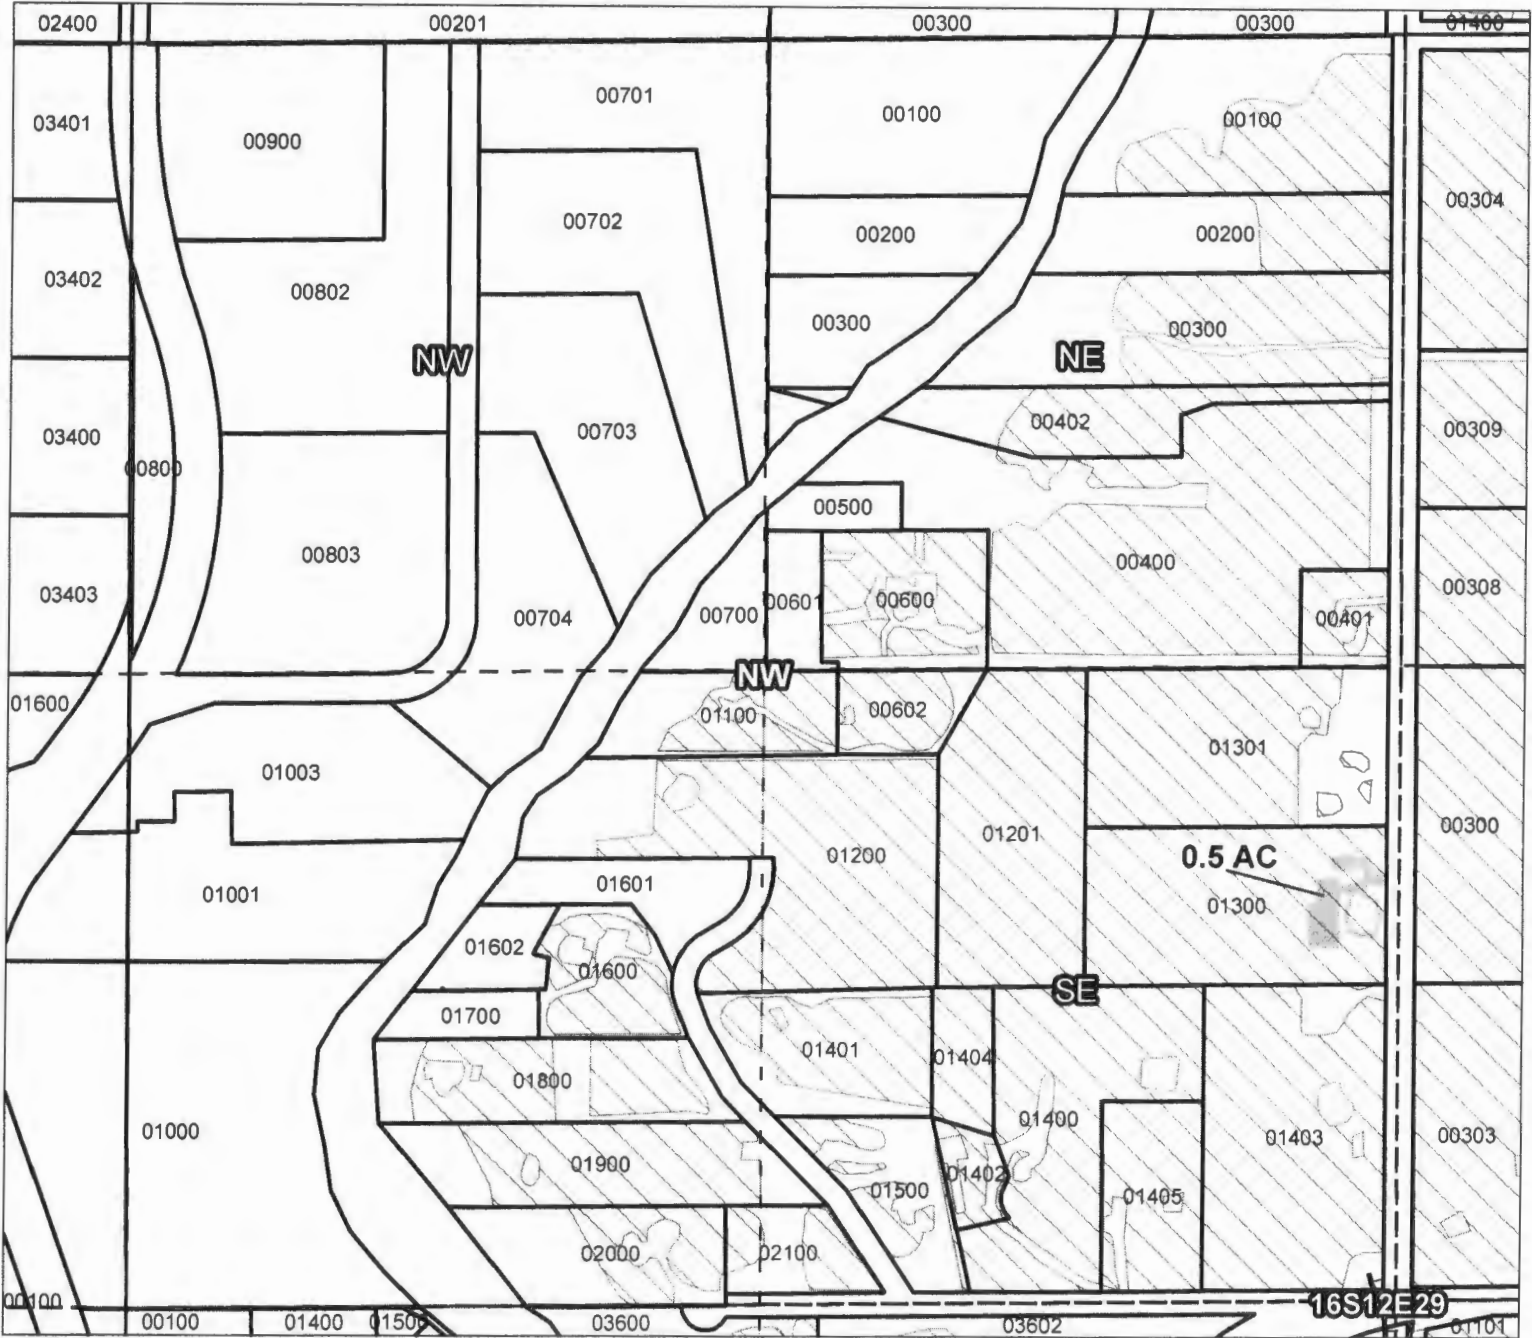

Taxlot 01300, 16S12E29SENE: 0.5 ac. Off, 0.0 ac. Remaining

- Point of Diversion
- ▬ Canals
- ▭ Taxlots
- ▨ Transfer
- ▭ Cert 74145

RECEIVED BY OWRD

DEC 28 2016

SALEM, OR



1 inch = 400 feet

T 12547



Prepared by FireWhat Inc. | December 2016

Swalley Irrigation District

2016 District Transfer Application "Off" Map

Certificates: 74145

for Walter & Jacqueline Babcock

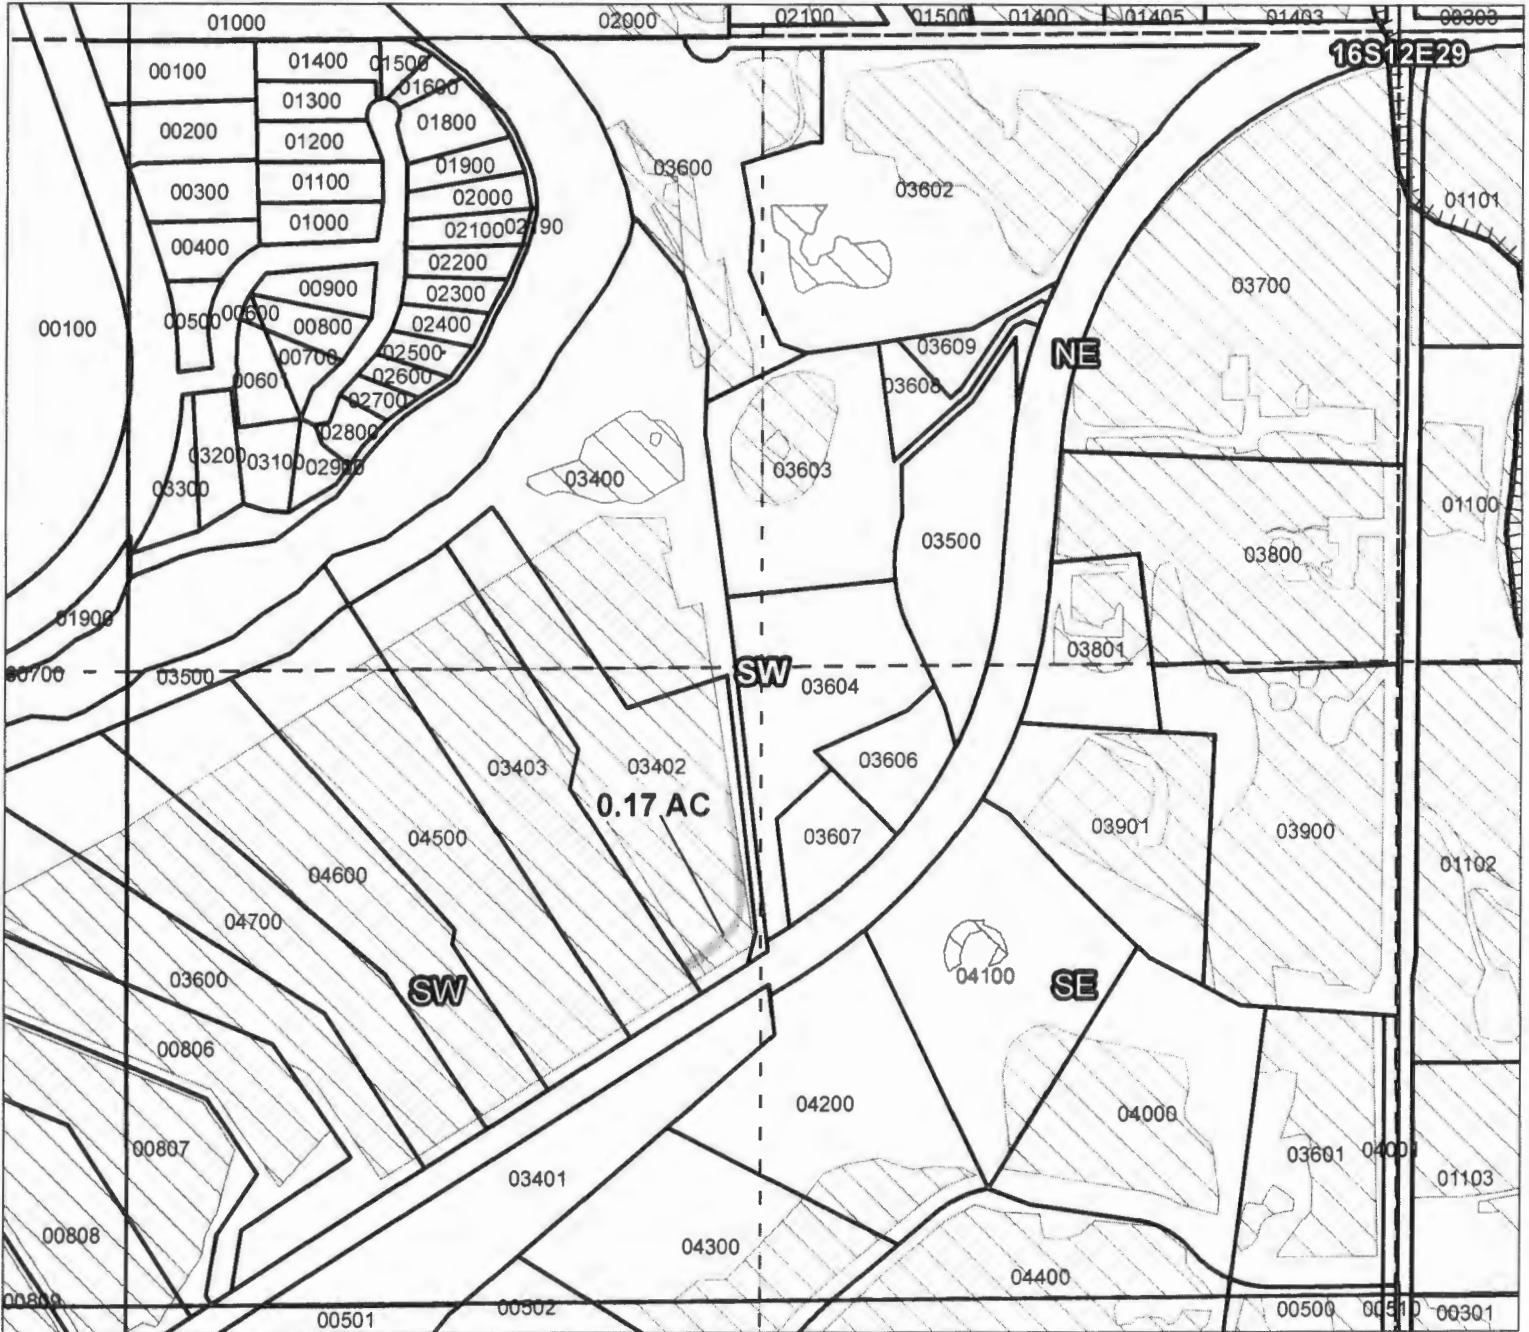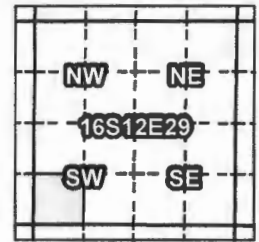

Taxlot 003402, 16S12E29SWSW: 0.17 ac. Off, 20.83 ac. Remaining

- Point of Diversion
- Canals
- Taxlots
- Transfer
- Cert 74145

RECEIVED BY OWRD

DEC 28 2016

SALEM, OR

T 12547



1 inch = 400 feet



Prepared by FireWhat Inc. | December 2016

Swalley Irrigation District

2016 District Transfer Application "On" Map

Certificates: 74145

for Walter & Jacqueline Babcock

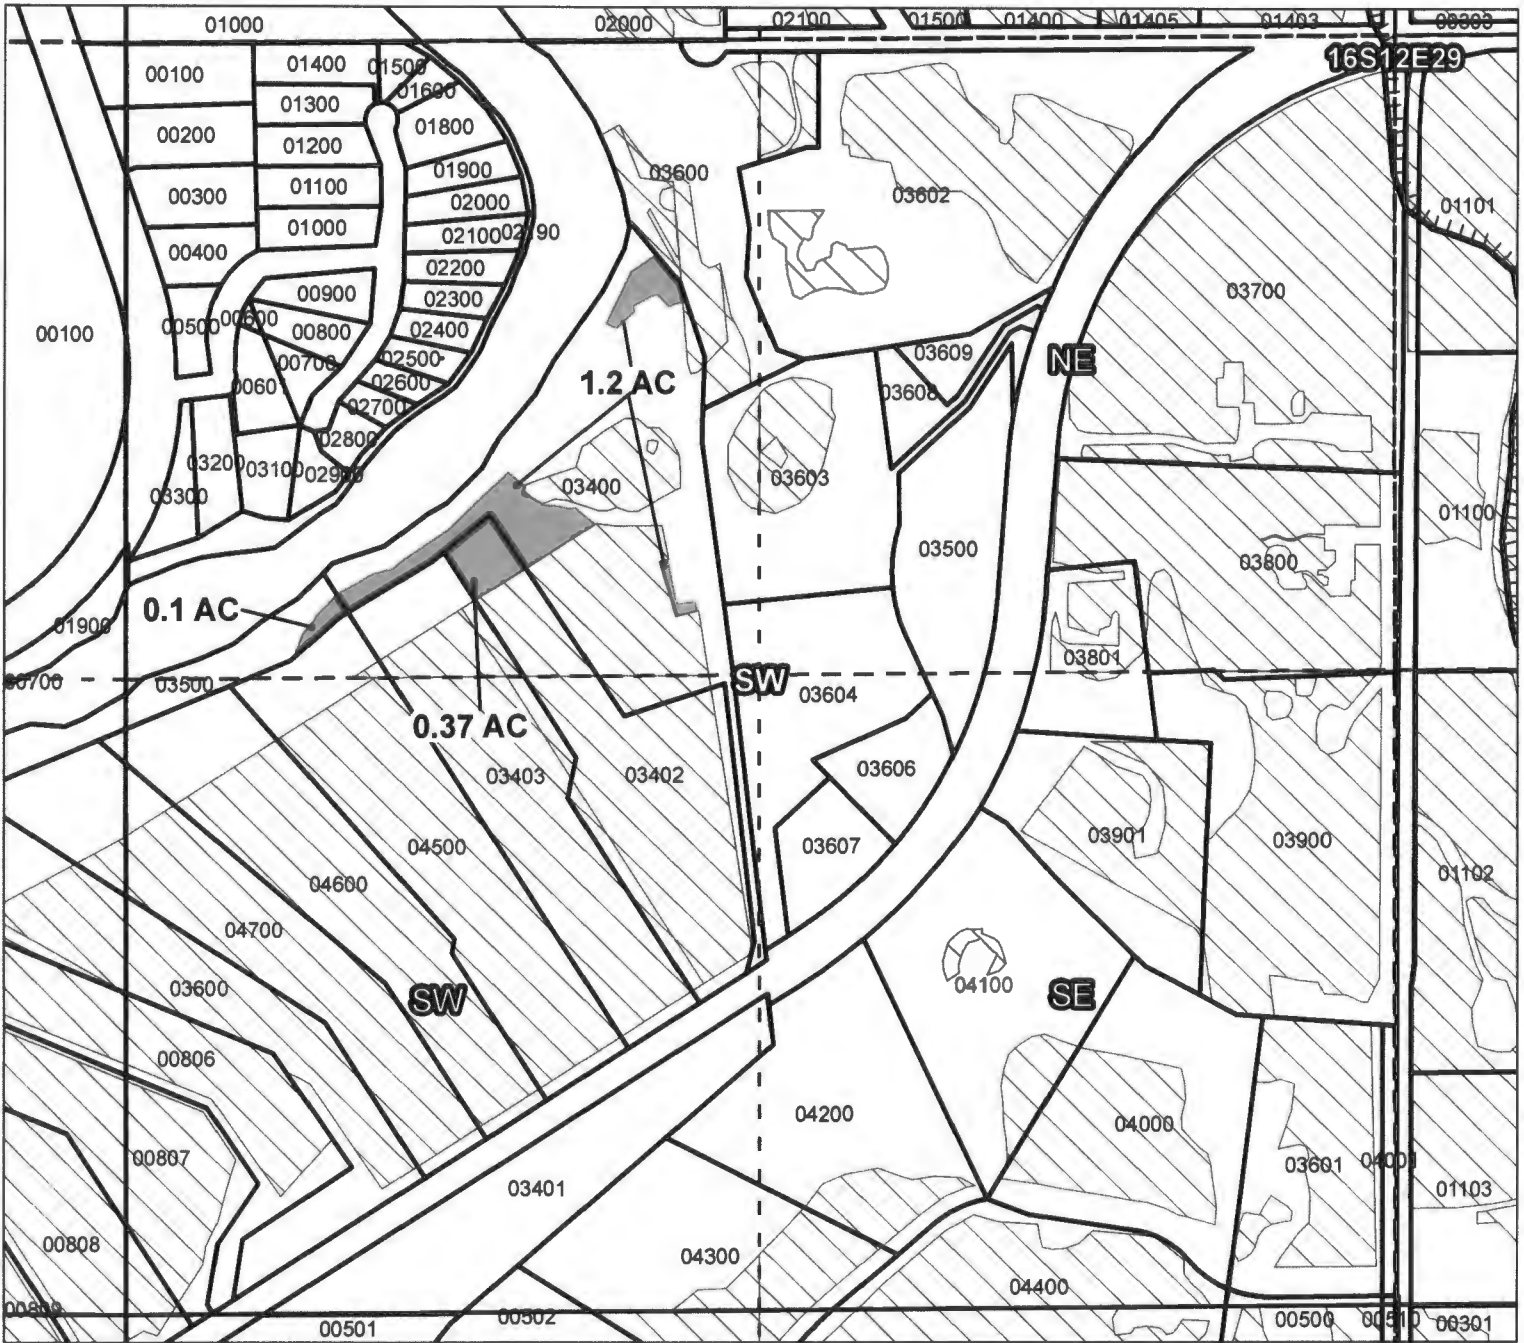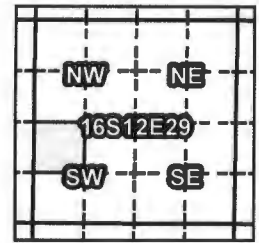

Taxlot 03400, 16S12E29NWSW: 1.03 ac. On, 7.73 ac. Total
 Taxlot 03400, 16S12E29NWSW: 0.17 ac. On, 6.87 ac. Total
 Taxlot 03402, 16S12E29NWSW: 0.37 ac. On, 8.10 ac. Total
 Taxlot 03500, 16S12E29NWSW: 0.1 ac. On, 12.40 ac. Total

RECEIVED BY OWRD

DEC 28 2016

SALEM, OR

- Point of Diversion
- ▬ Canals
- ▭ Taxlots
- Transfer
- ▨ Cert 74145

12547





1 inch = 400 feet

Prepared by FireWhat Inc. | December 2016

Swalley Irrigation District

2016 District Transfer Application "Off" Map

Certificates: 74145
for William & Eileen Haas

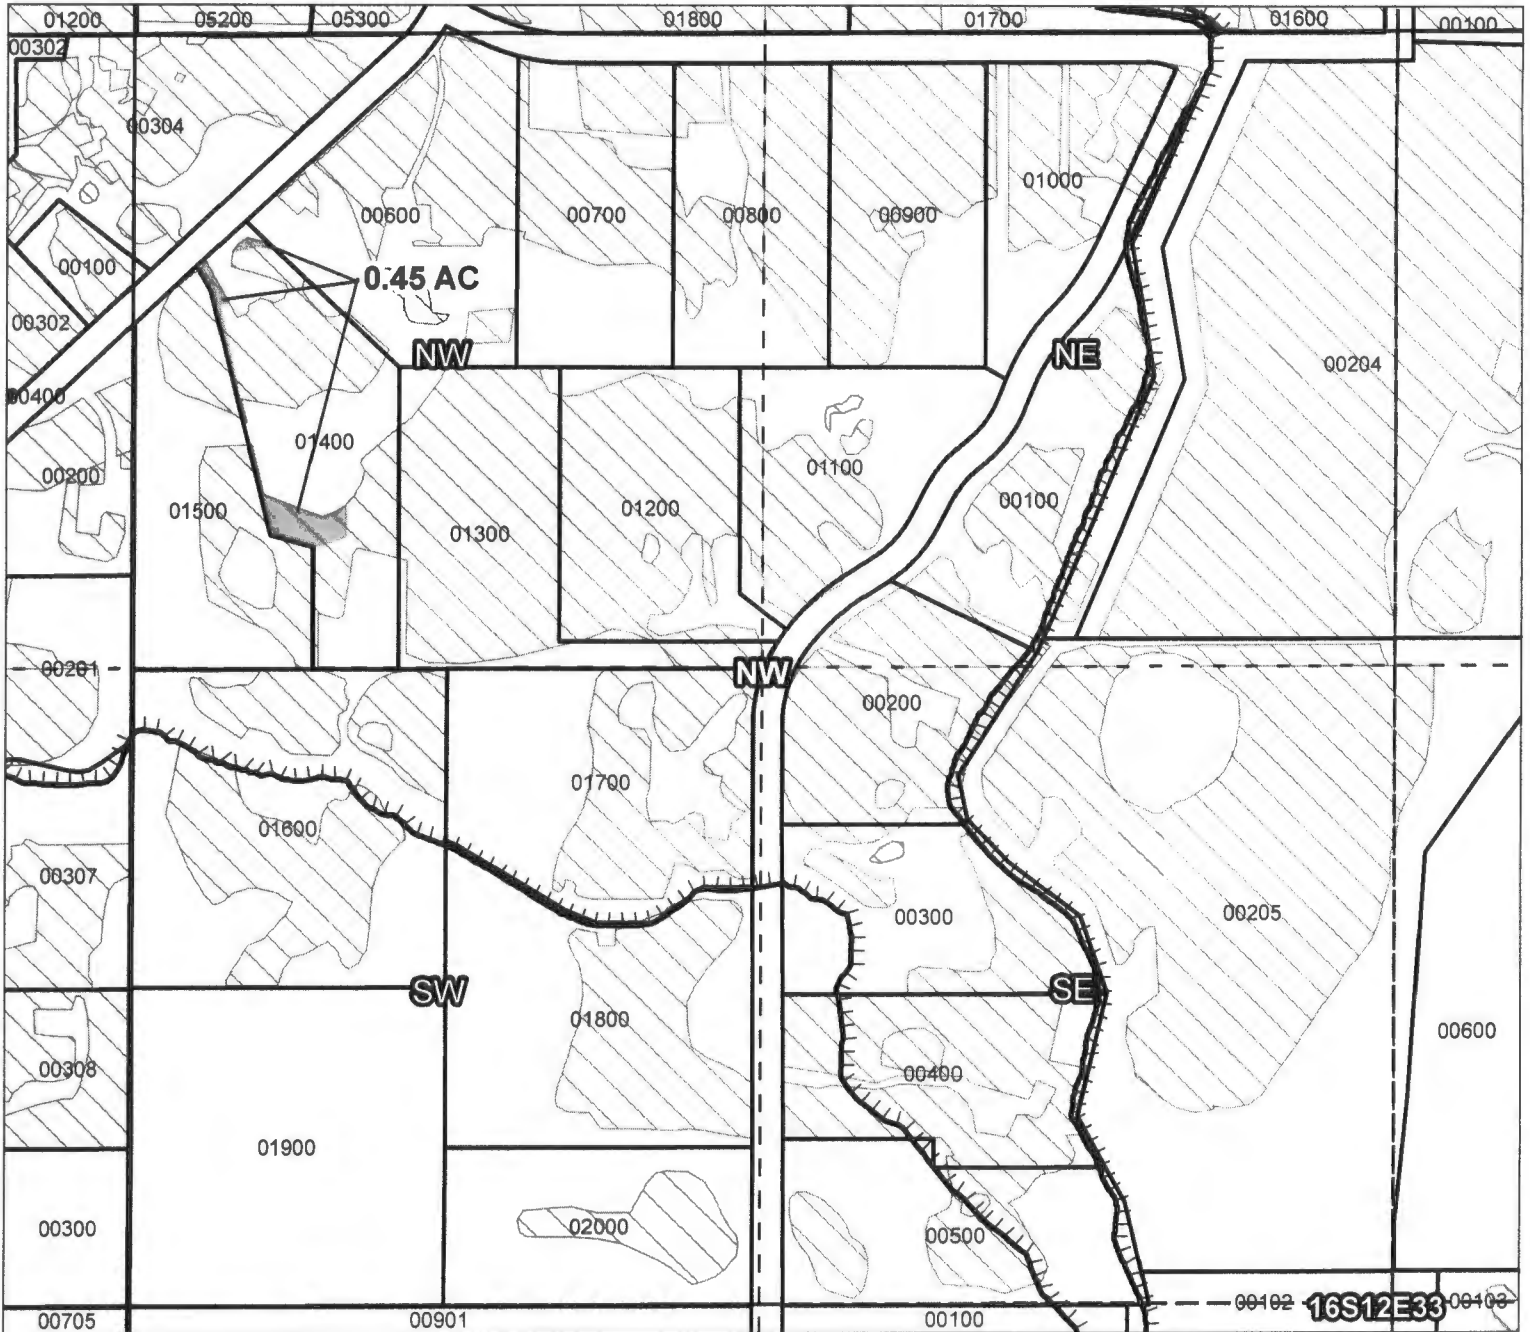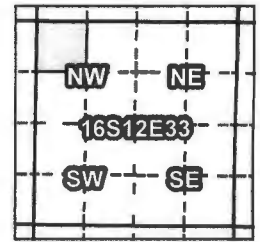

Taxlot 01400, 16S12E33NWNW: 0.45 ac. Off, 1.55 ac. Remaining

- Point of Diversion
- ▬ Canals
- ▭ Taxlots
- ▭ Transfer
- ▭ Cert 74145

RECEIVED BY OWRD

DEC 28 2016

SALEM, OR

1012547





1 inch = 400 feet

Prepared by FireWhat Inc. | December 2016

Swalley Irrigation District

2016 District Transfer Application "On" Map

Certificates: 74145
for William & Eileen Haas

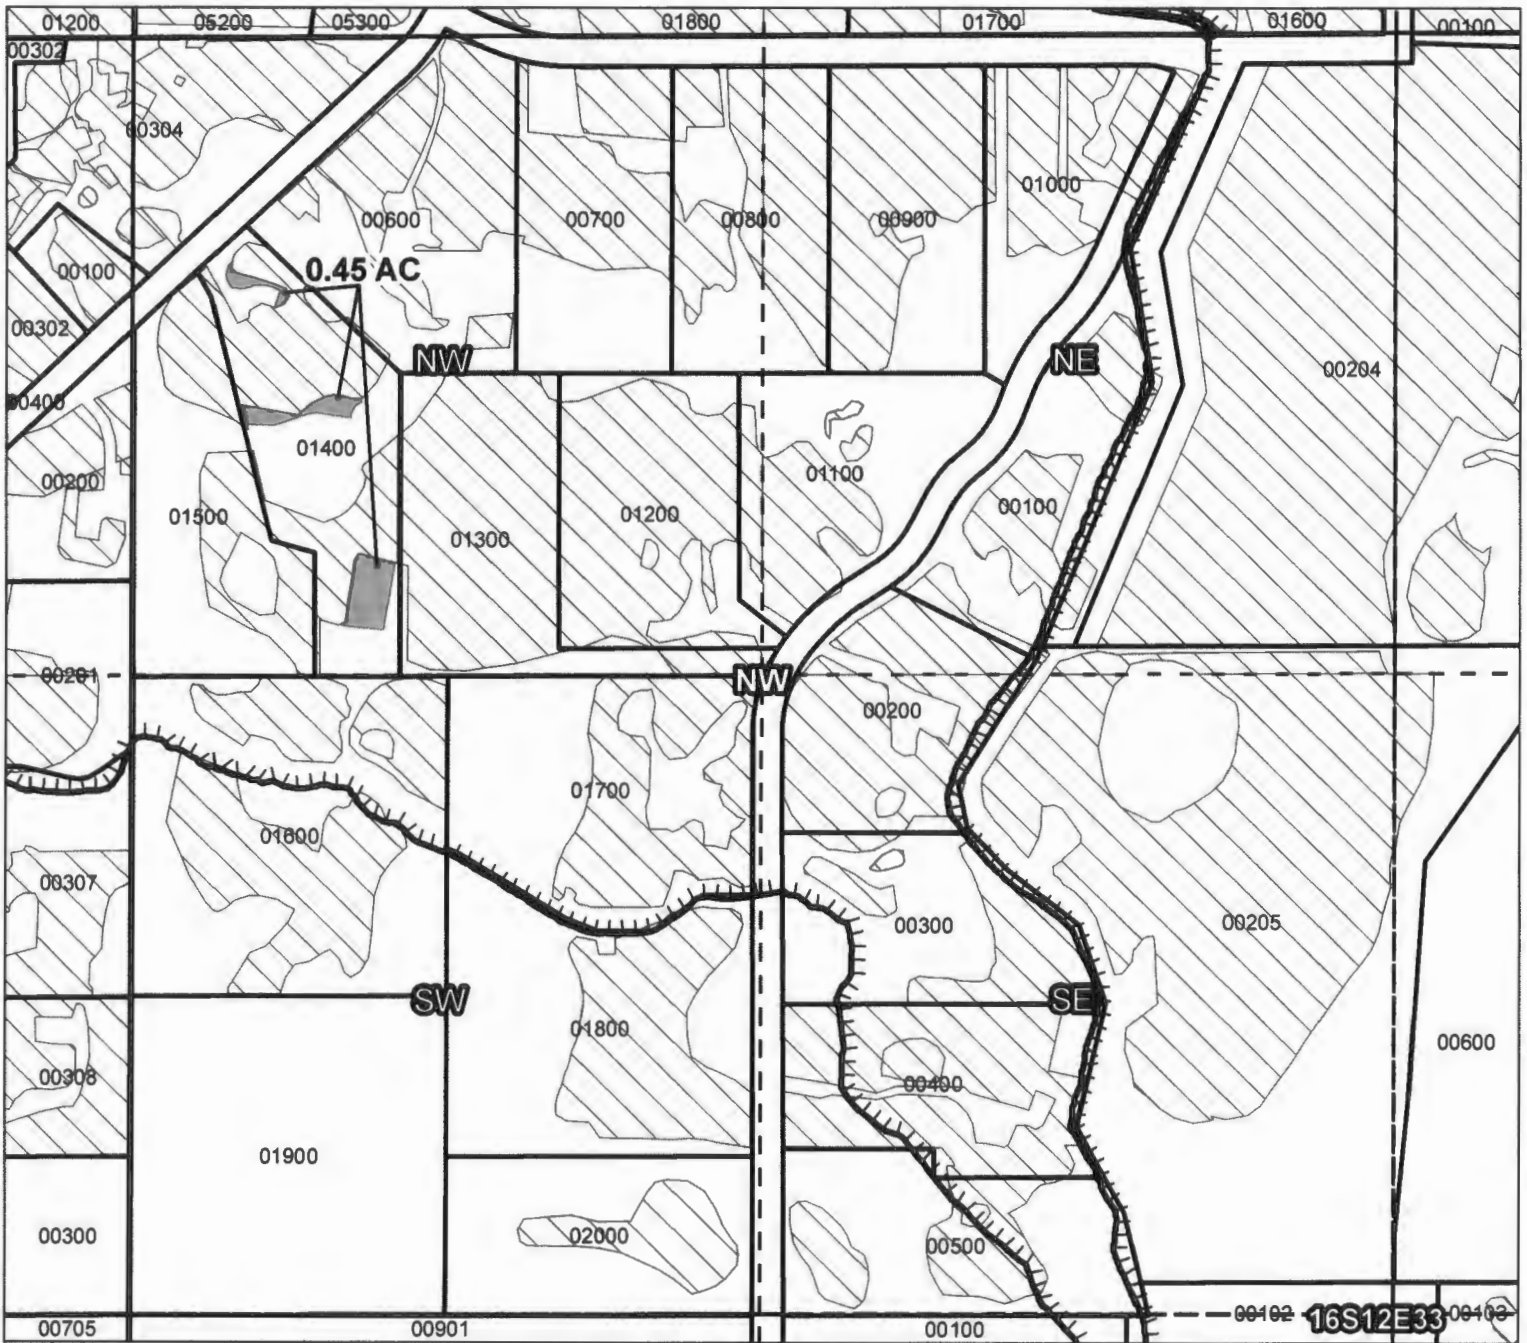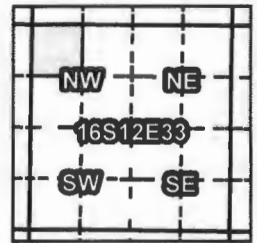

Taxlot 01400, 16S12E33NWNW: 0.45 ac. On, 20.40 ac. Total

RECEIVED BY OWRD

DEC 28 2016

SALEM, OR

- Point of Diversion
- ▬ Canals
- ▭ Taxlots
- Transfer
- ▨ Cert 74145

1012547





1 inch = 400 feet

Prepared by FireWhat Inc. | December 2016

Swalley Irrigation District

2016 District Transfer Application "Off" Map

Certificates: 74145
for David & Beverly Summer

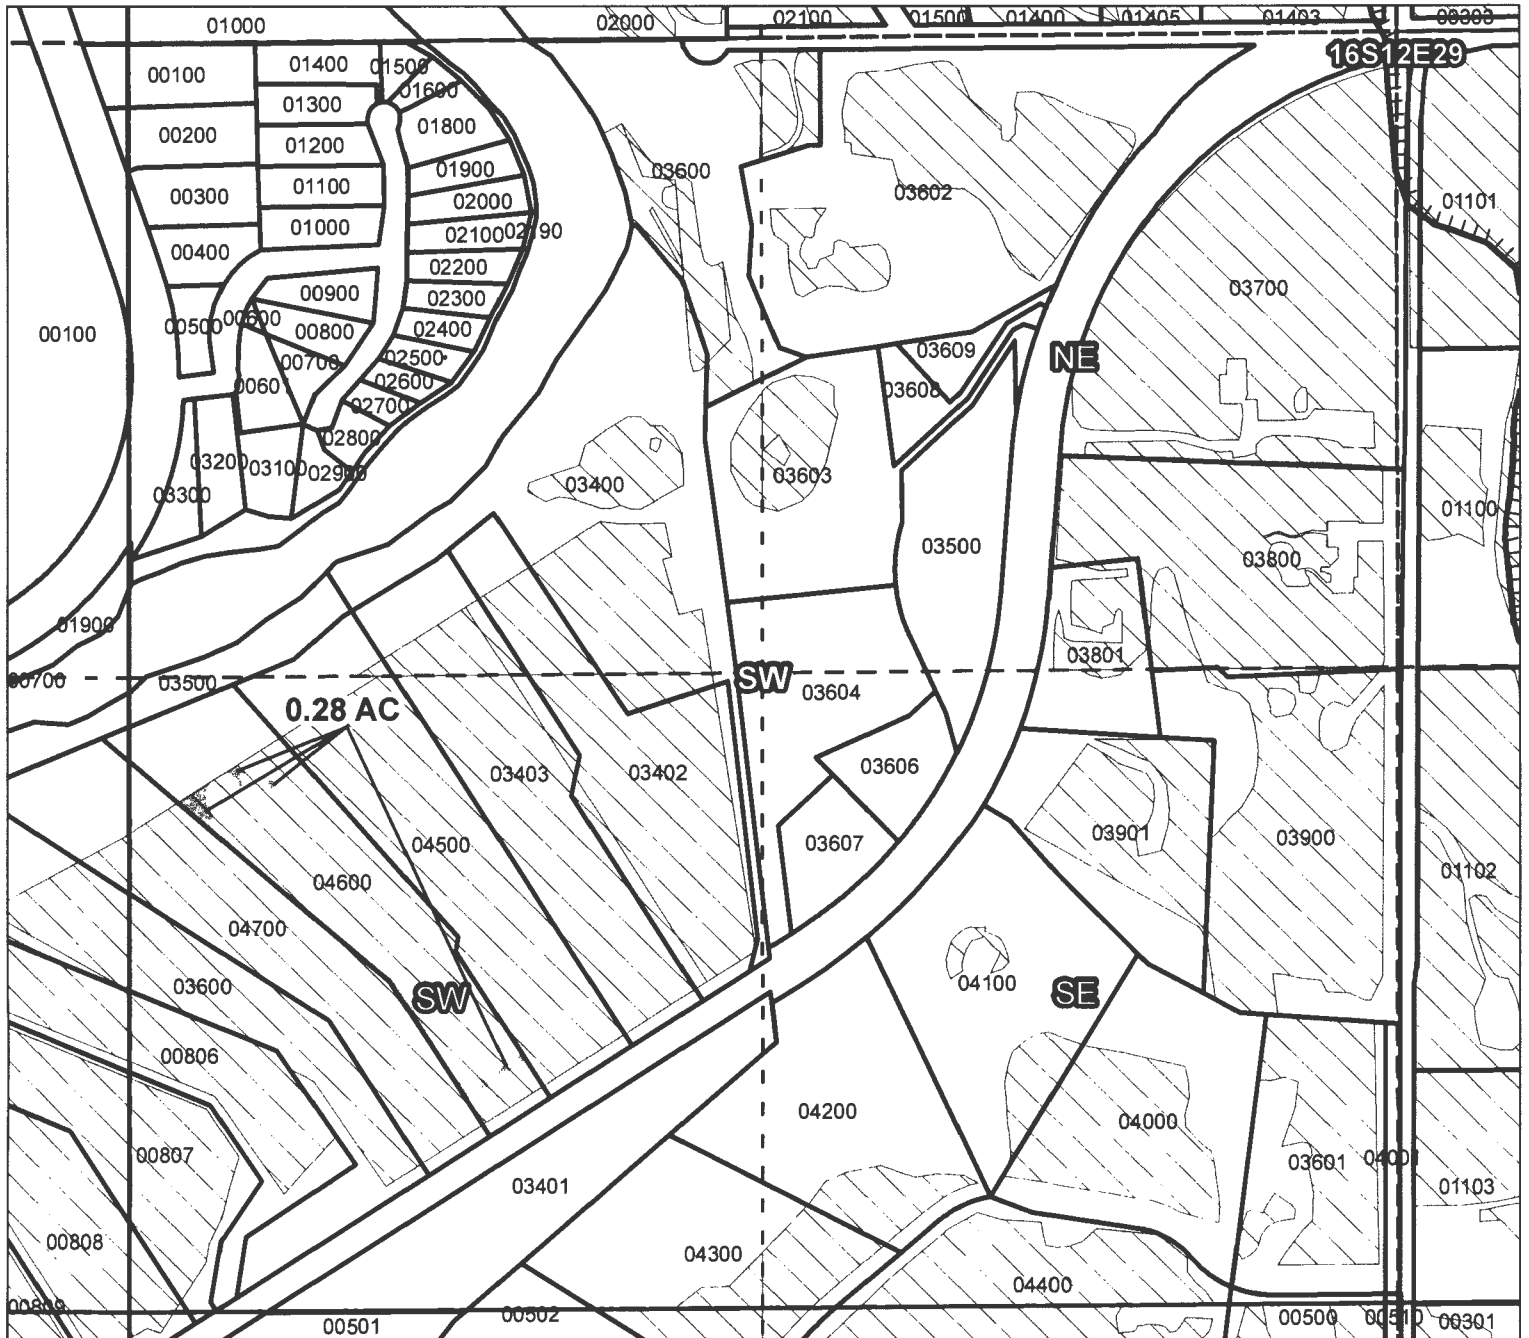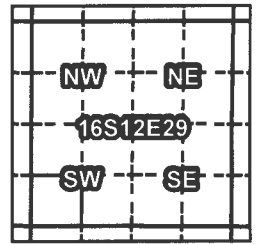

Taxlot 04600, 16S12E29SWSW: 0.28 ac. Off, 3.62 ac. Remaining

RECEIVED BY OWRD

DEC 28 2016

SALEM, OR

- Point of Diversion
 - Canals
 - Taxlots
 - Transfer
 - Cert 74145
- T 12547**



1 inch = 400 feet



Prepared by FireWhat Inc. | December 2016

Swalley Irrigation District

2016 District Transfer Application "On" Map

Certificates: 74145

for David & Beverly Summer

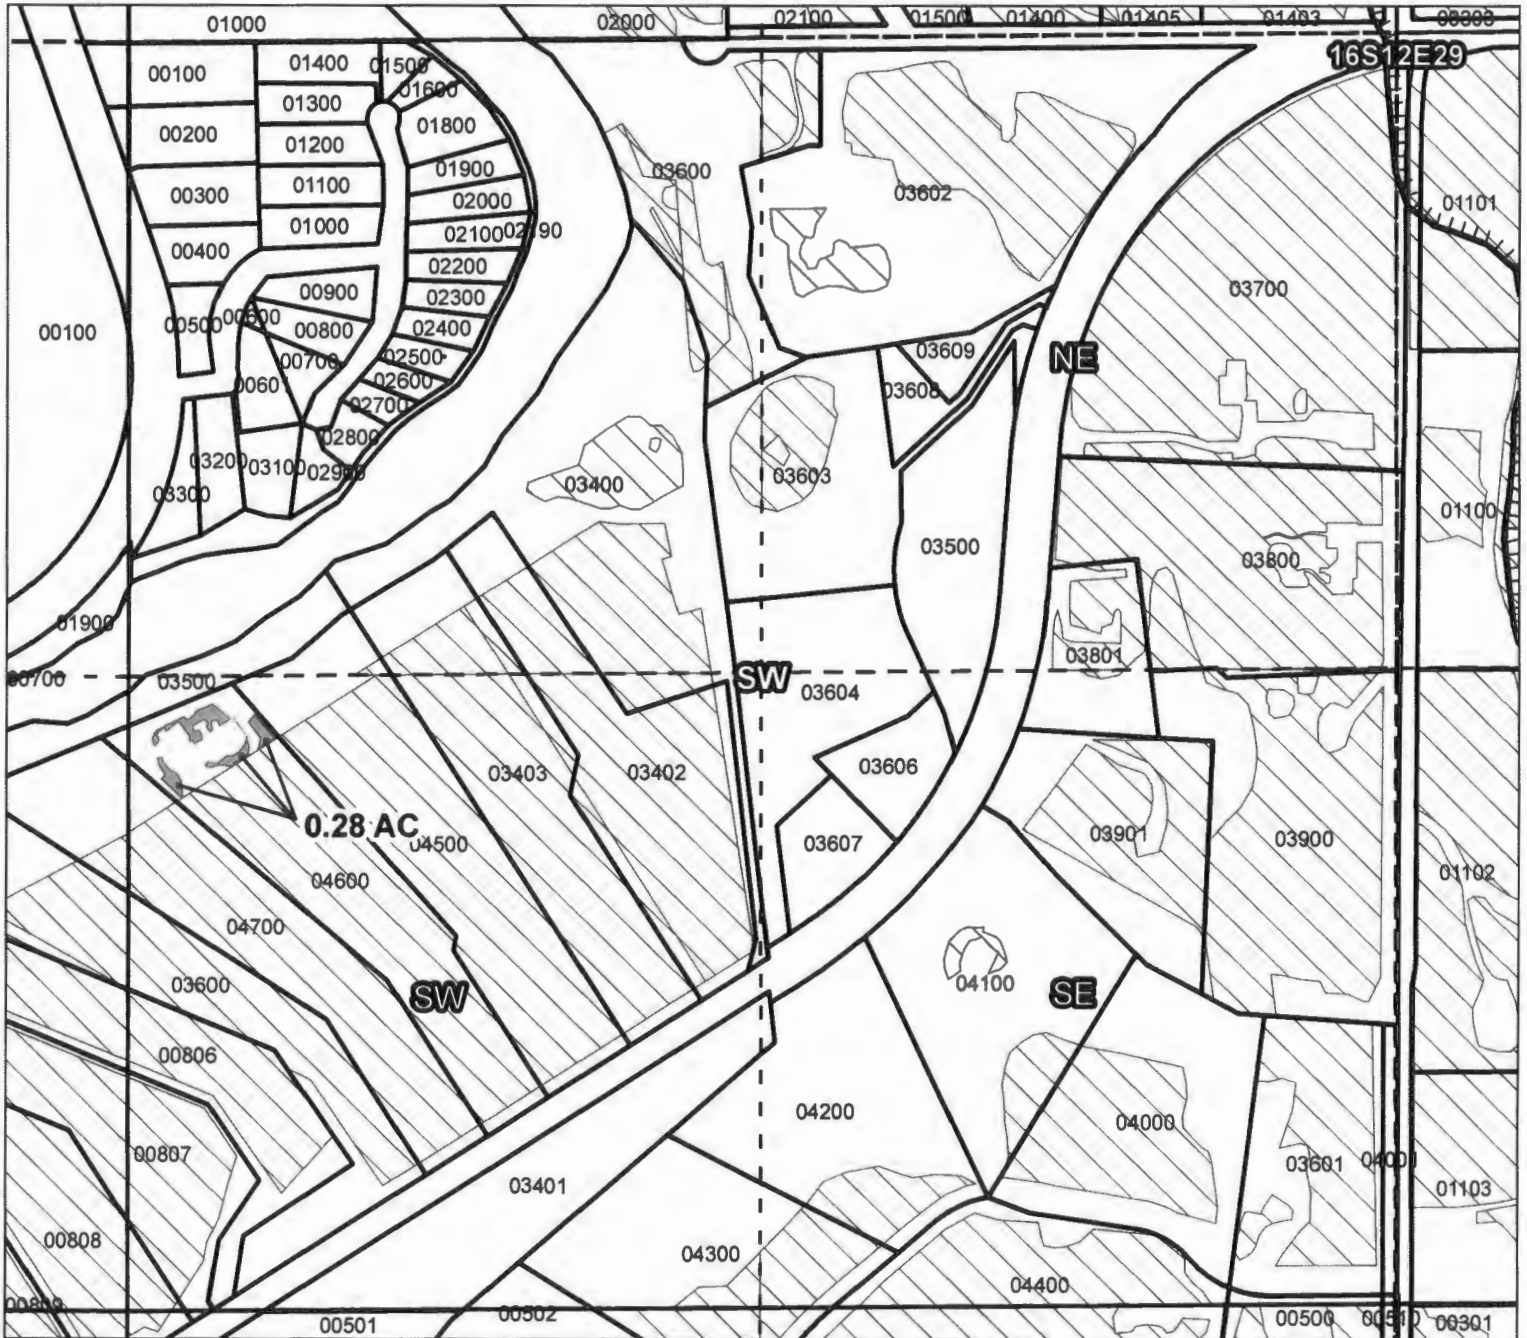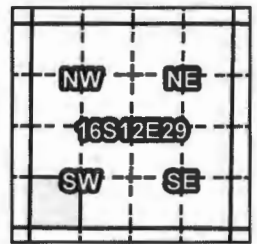

Taxlot 04600, 16S12E29SWSW: 0.28 ac. On, 23.43 ac. Total

RECEIVED BY OWRD

DEC 28 2016

SALEM, OR

- Point of Diversion
 - ▬ Canals
 - ▭ Taxlots
 - ▨ Transfer
 - ▧ Cert 74145
- T 12547





1 inch = 400 feet

Swalley Irrigation District

2016 District Transfer Application "Off" Map

Certificates: 74145
for Steve & Sharon Russell

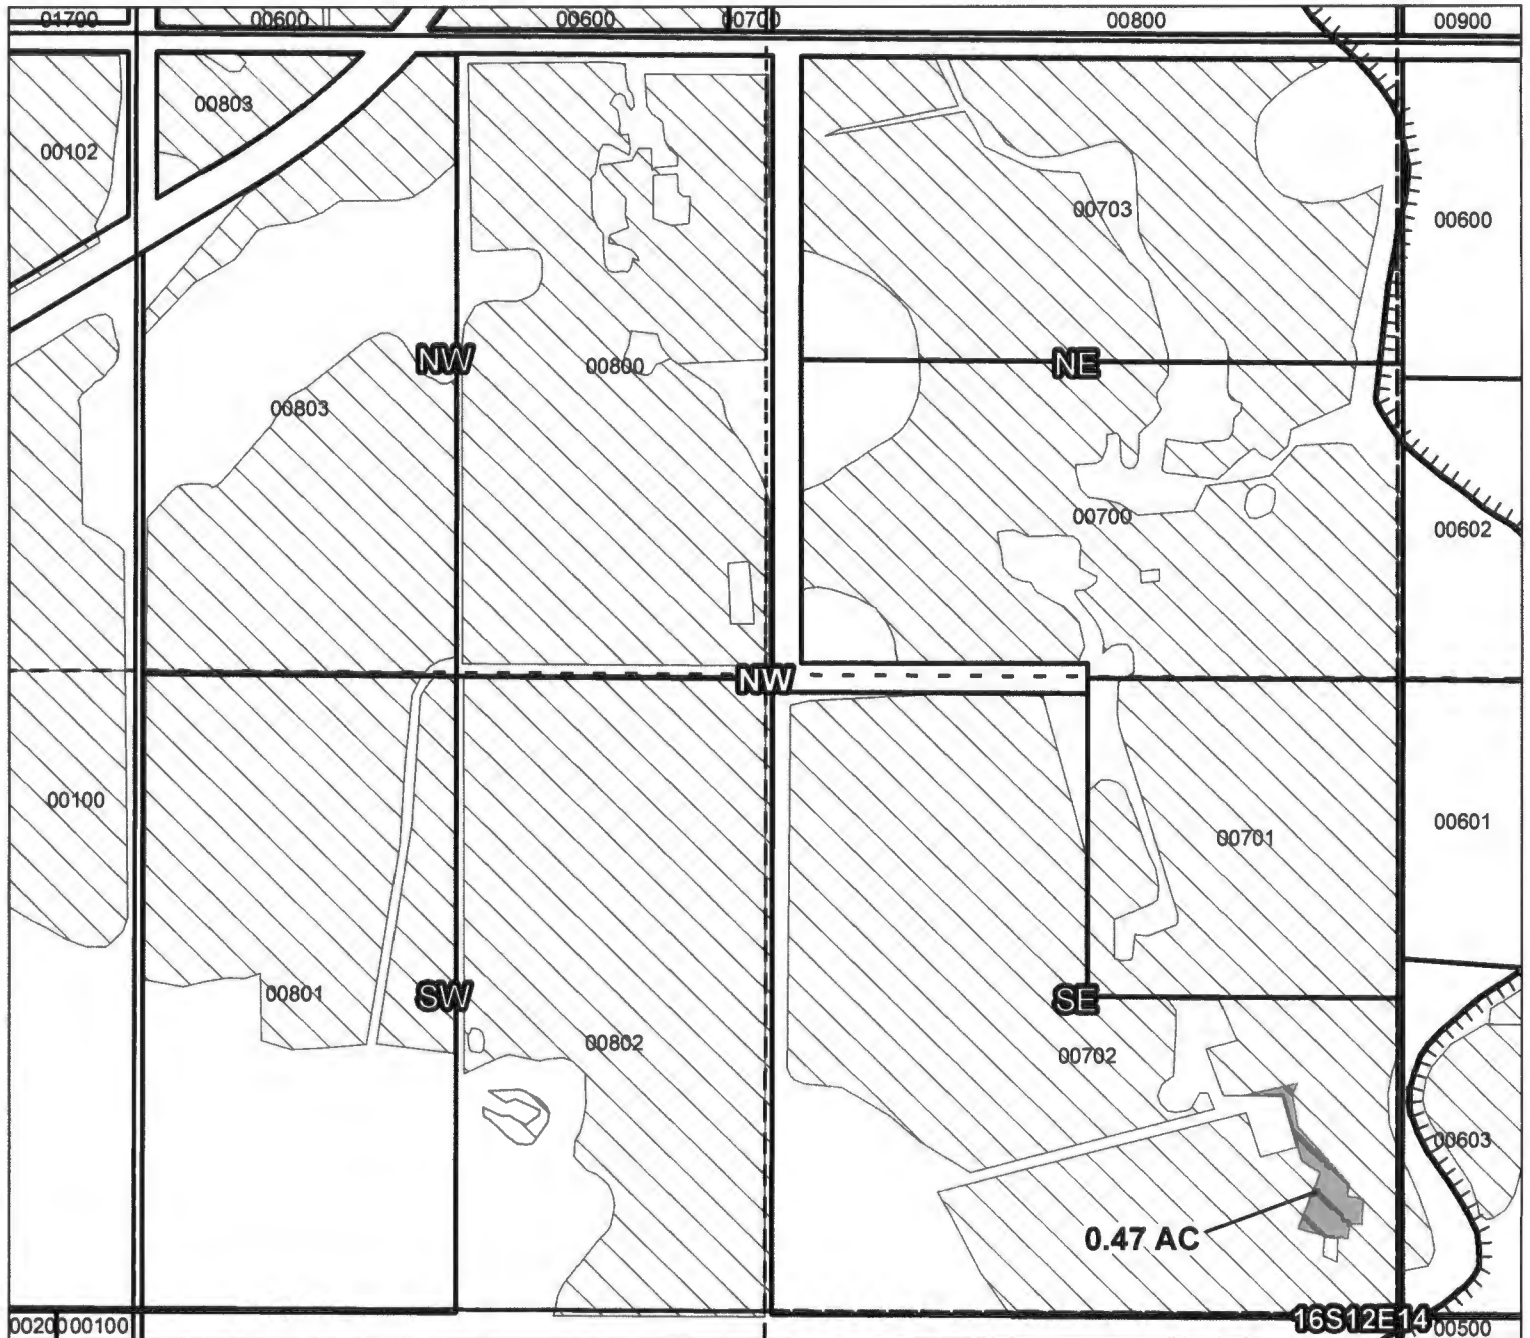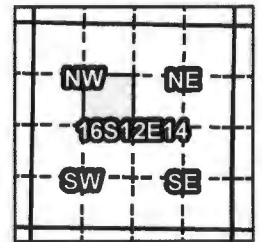

Taxlot 00702 16S12E14SESW: 0.47 ac. Off, 23.53 ac. Remaining

RECEIVED BY OWRD

DEC 28 2016

SALEM, OR

- Point of Diversion
- ▬ Canals
- ▭ Taxlots
- Transfer
- ▨ Cert 74145

T 12547





1 inch = 400 feet

Prepared by FireWhat Inc. | December 2016

Swalley Irrigation District

2016 District Transfer Application "On" Map

Certificates: 74145
for Steve & Sharon Russell

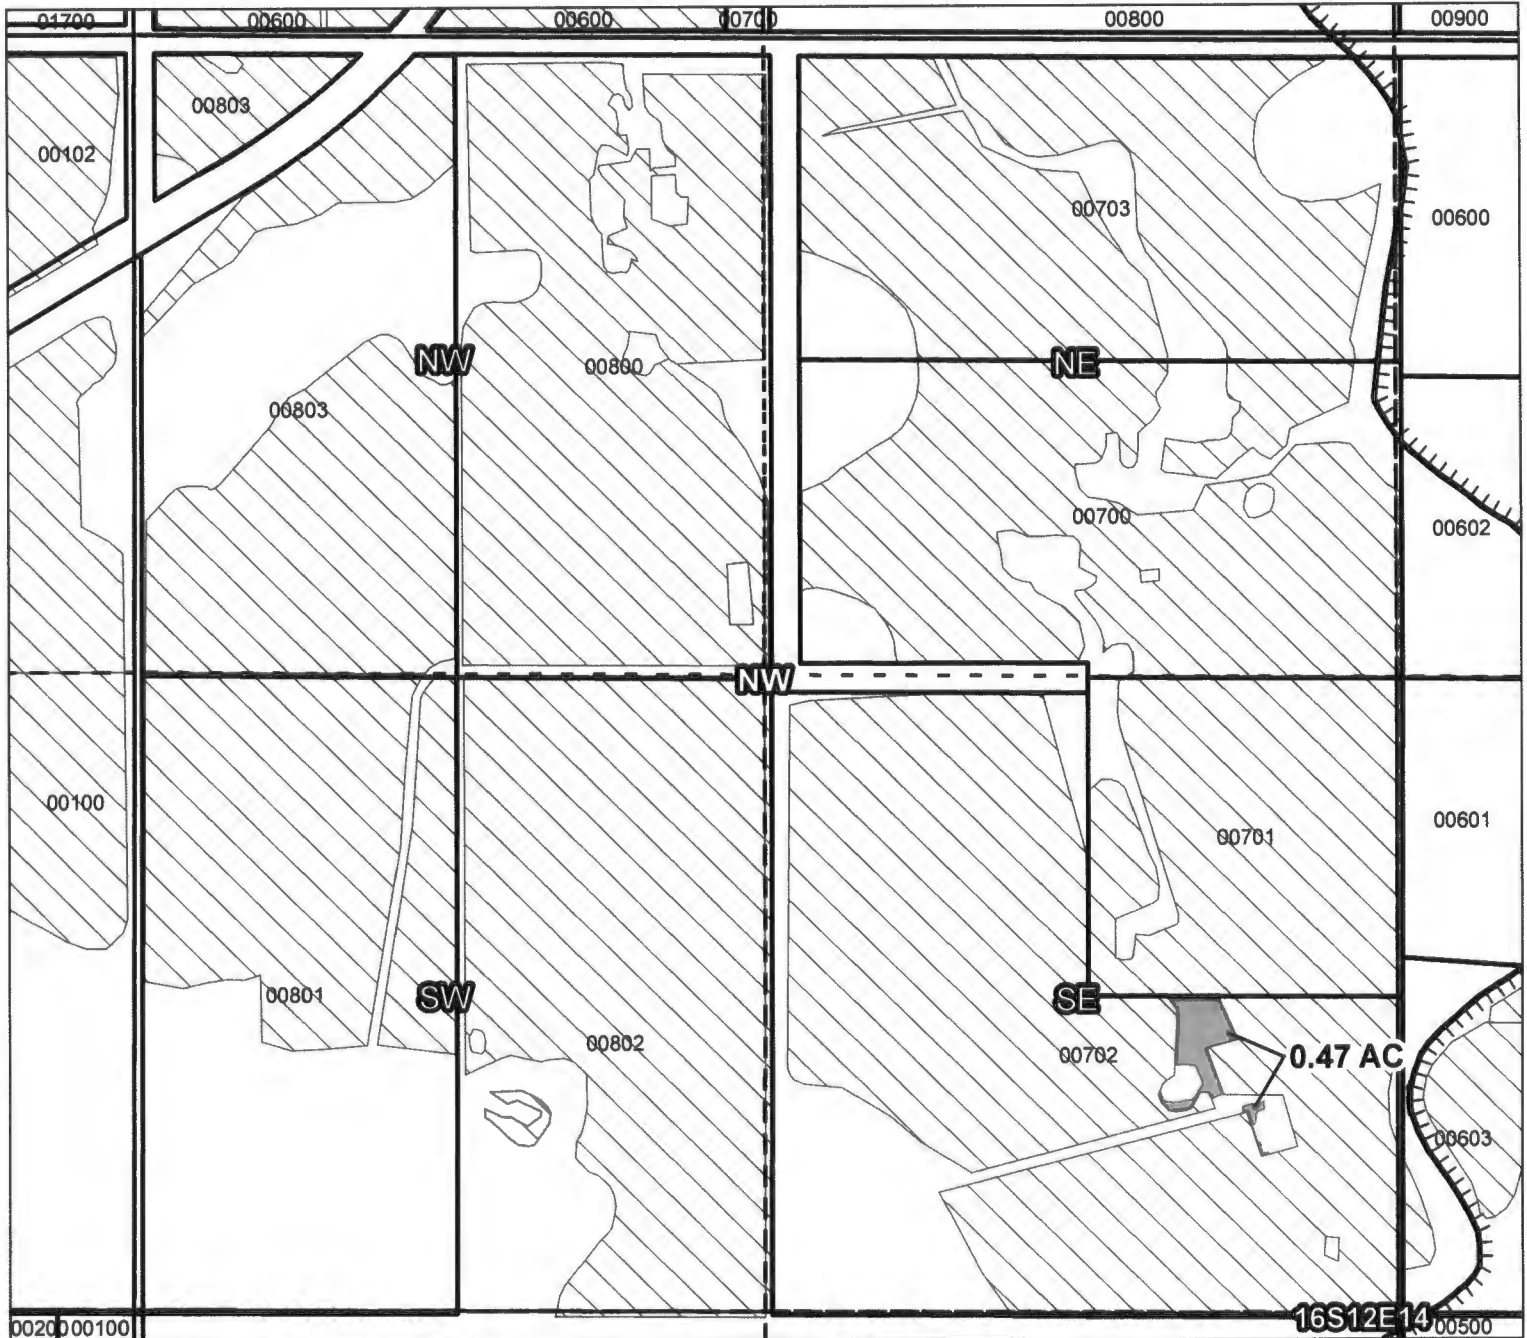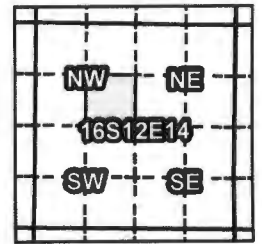

Taxlot 00702, 16S12E14SENE: 0.47 ac. On, 33.0 ac. Total

RECEIVED BY OWRD

DEC 28 2016

SALEM, OR

- Point of Diversion
- ▬ Canals
- ▭ Taxlots
- Transfer
- ▨ Cert 74145

T 12547





1 inch = 400 feet

Prepared by FireWhat Inc. | December 2016

Swalley Irrigation District

2016 District Transfer Application "Off" Map

Certificates: 74145
for Tiffany Goodman

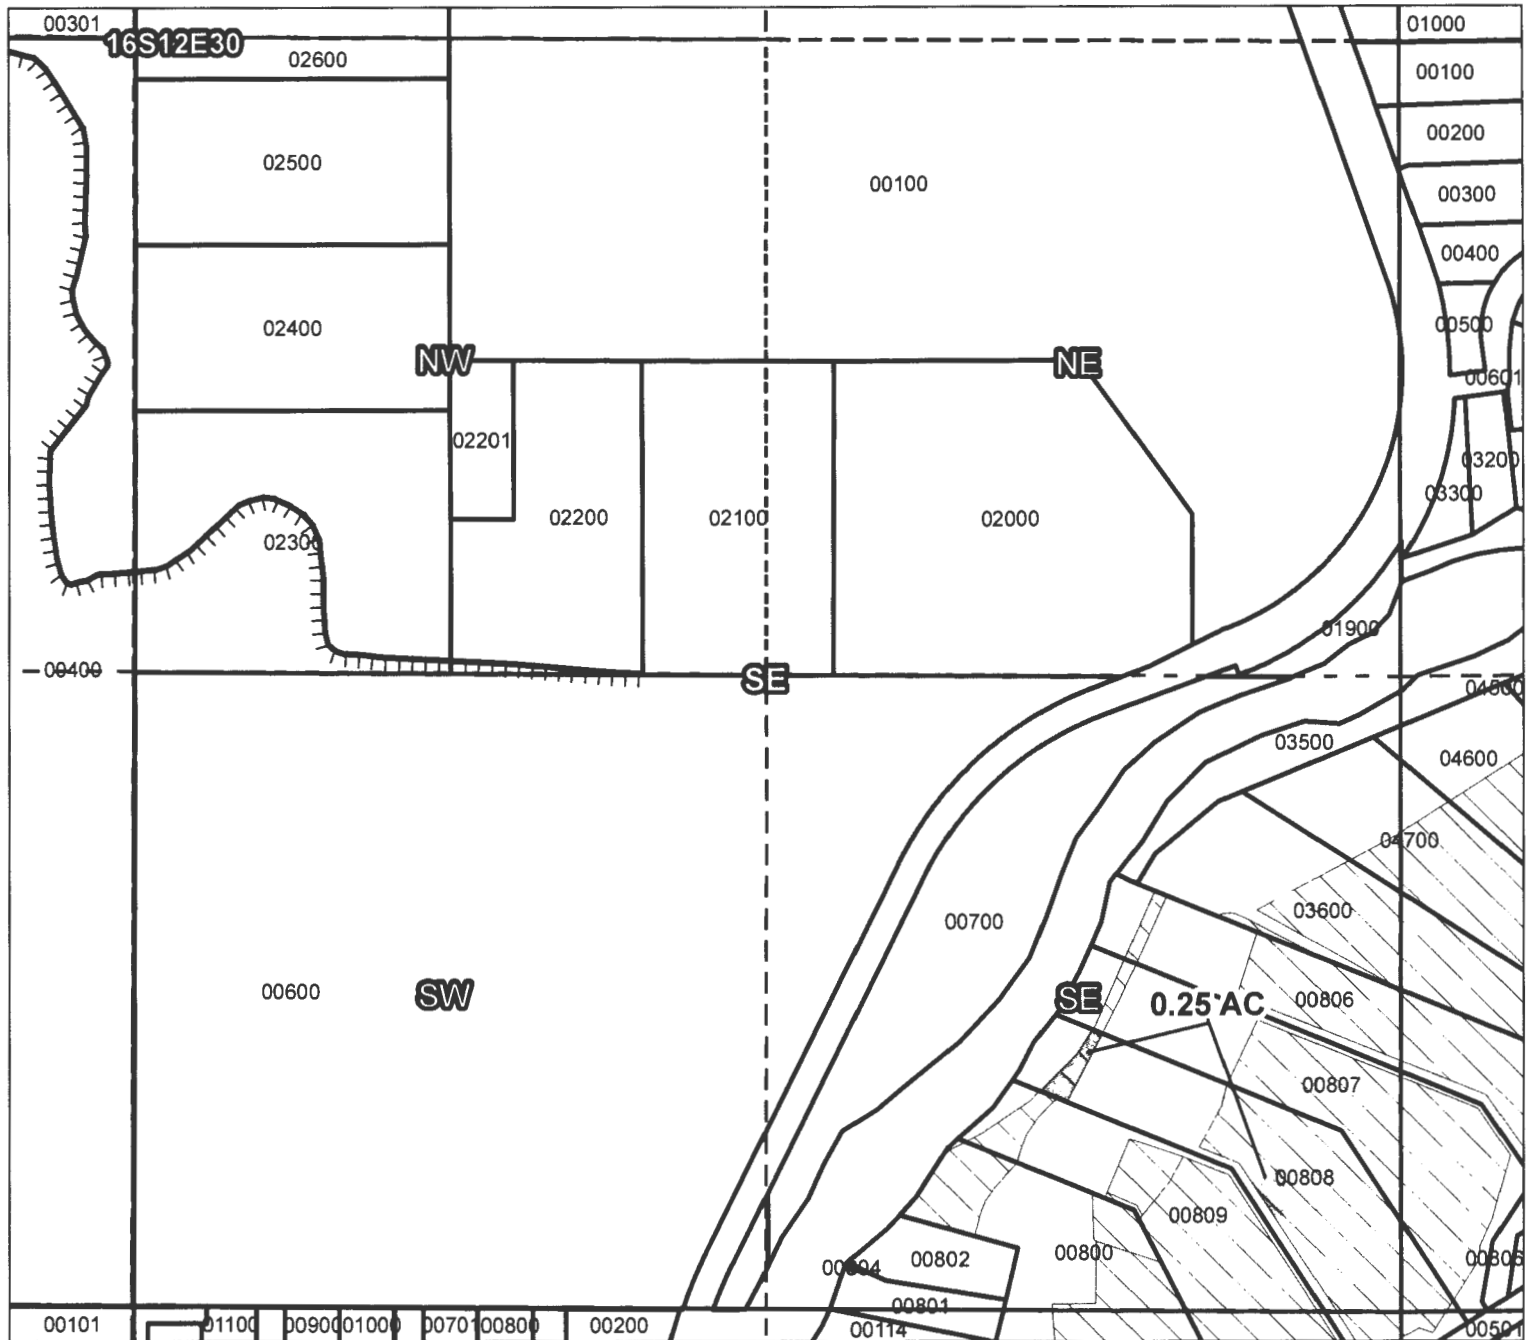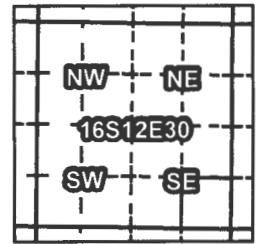

Taxlot 00808 16S12E30SESE: 0.25 ac. Off, 2.75 ac. Remaining

RECEIVED BY OWRD

DEC 28 2016

SALEM, OR

- Point of Diversion
 - Canals
 - Taxlots
 - Transfer
 - Cert 74145
- T 12547





1 inch = 400 feet

Swalley Irrigation District

2016 District Transfer Application "On" Map

Certificates: 74145
for Tiffany Goodman

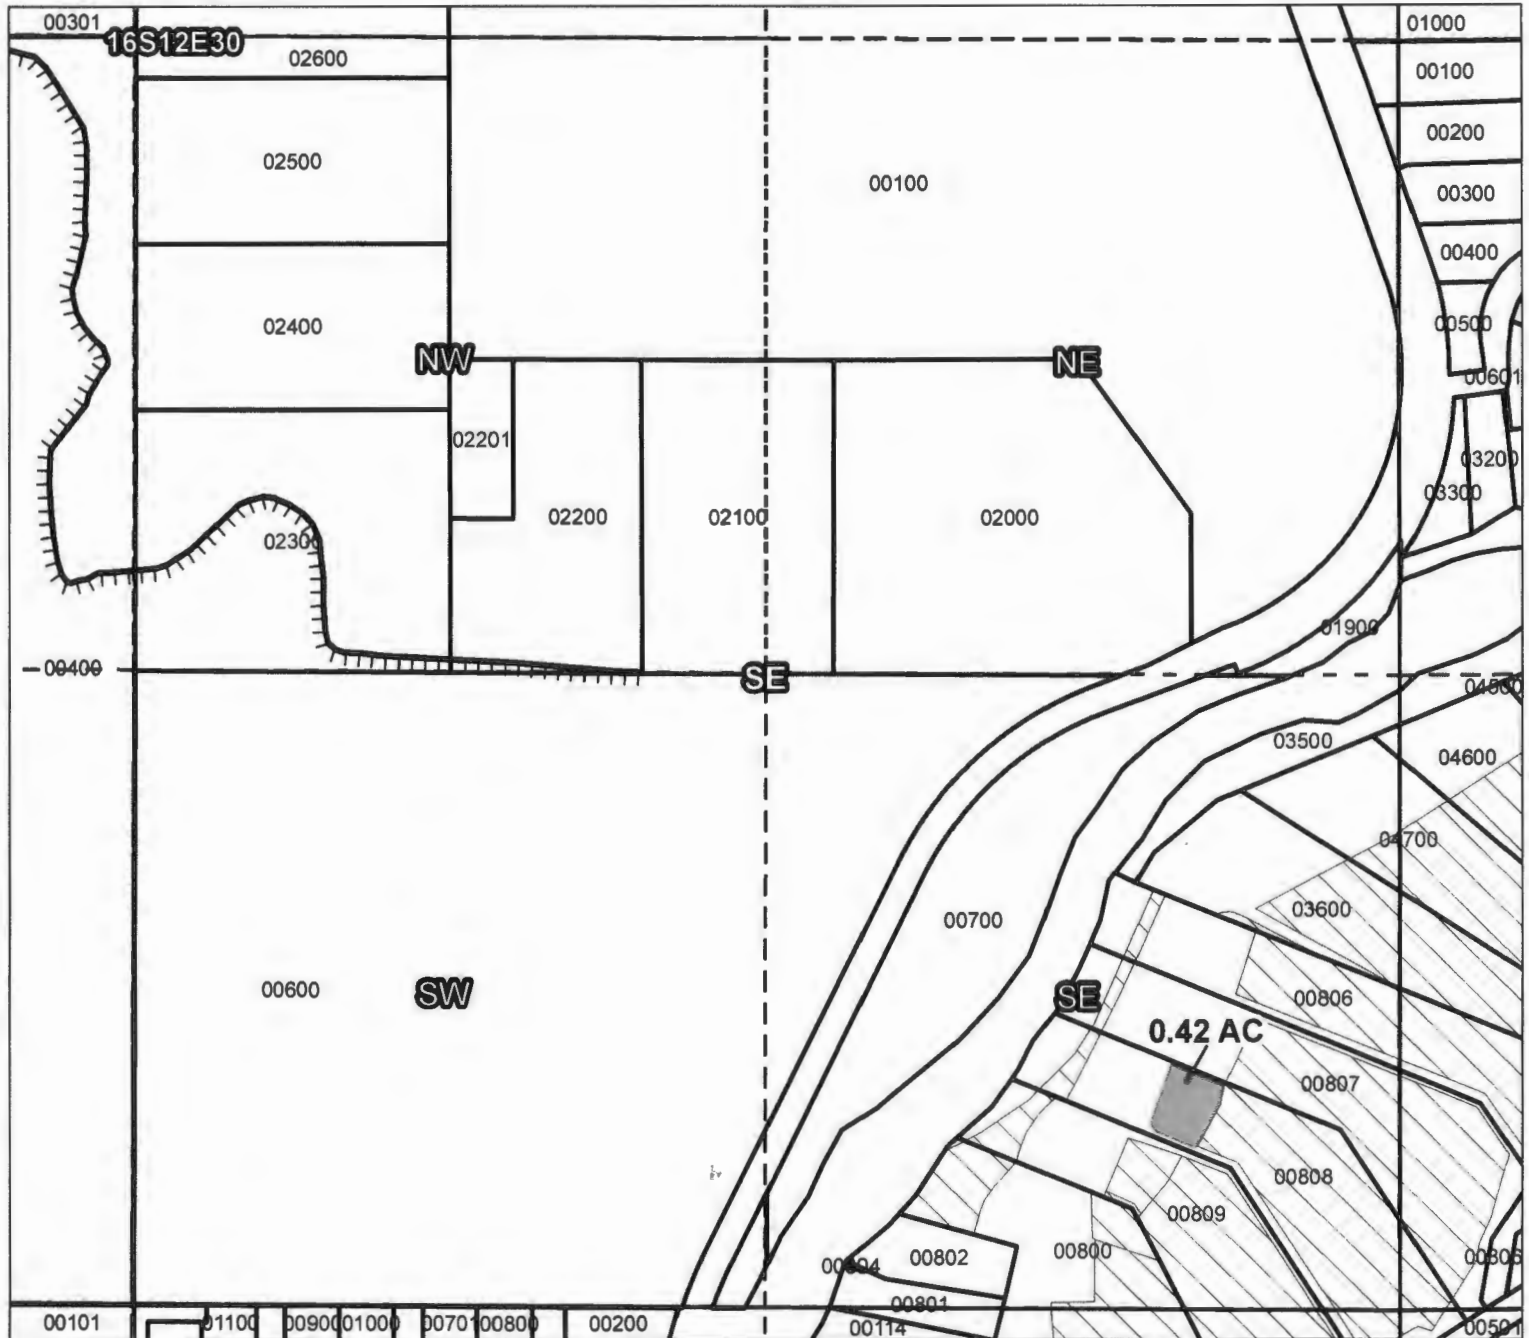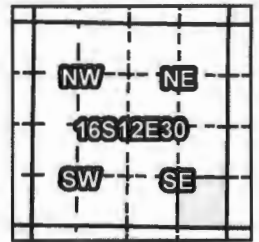

Taxlot 00808, 16S12E30SESE: 0.17 ac. On, 34.92 ac. Total
Taxlot 00808, 16S12E30SESE: 0.25 ac. On, 35.17 ac. Total

RECEIVED BY OWRD

DEC 28 2016

SALEM, OR

- Point of Diversion
- ▬ Canals
- ▭ Taxlots
- Transfer
- ▭ Cert 74145

T 12547





1 inch = 400 feet

Swalley Irrigation District

2016 District Transfer Application "Off" Map

Certificates: 74145
for Leroy & Sharon Schlecht

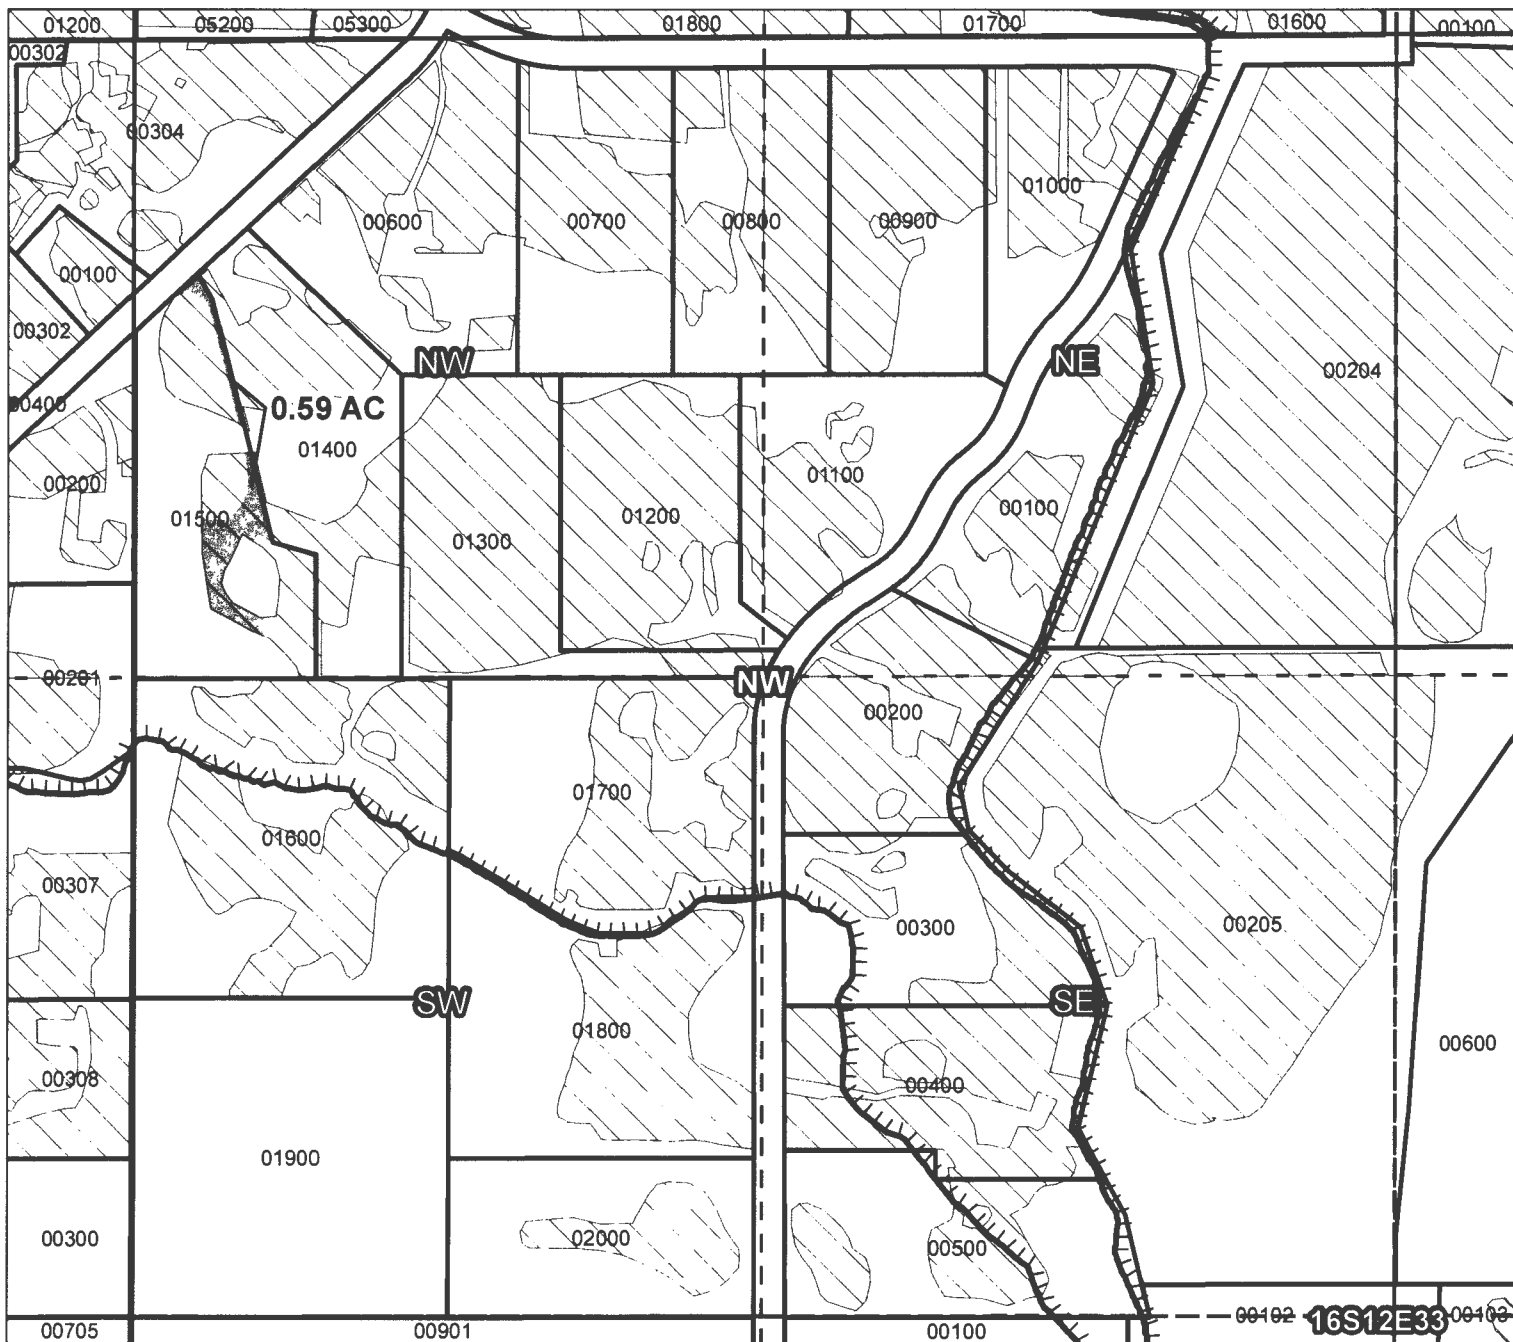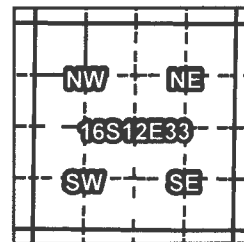

Taxlot 01500 16S12E33NWNW: 0.59 ac. Off, 1.41 ac. Remaining

RECEIVED BY OWRD

DEC 28 2016

SALEM, OR

- Point of Diversion
 - Canals
 - Taxlots
 - Transfer
 - Cert 74145
- T 12547





1 inch = 400 feet

Prepared by FireWhat Inc. | December 2016

Swalley Irrigation District

2016 District Transfer Application "On" Map

Certificates: 74145
for Leroy & Sharon Schlecht

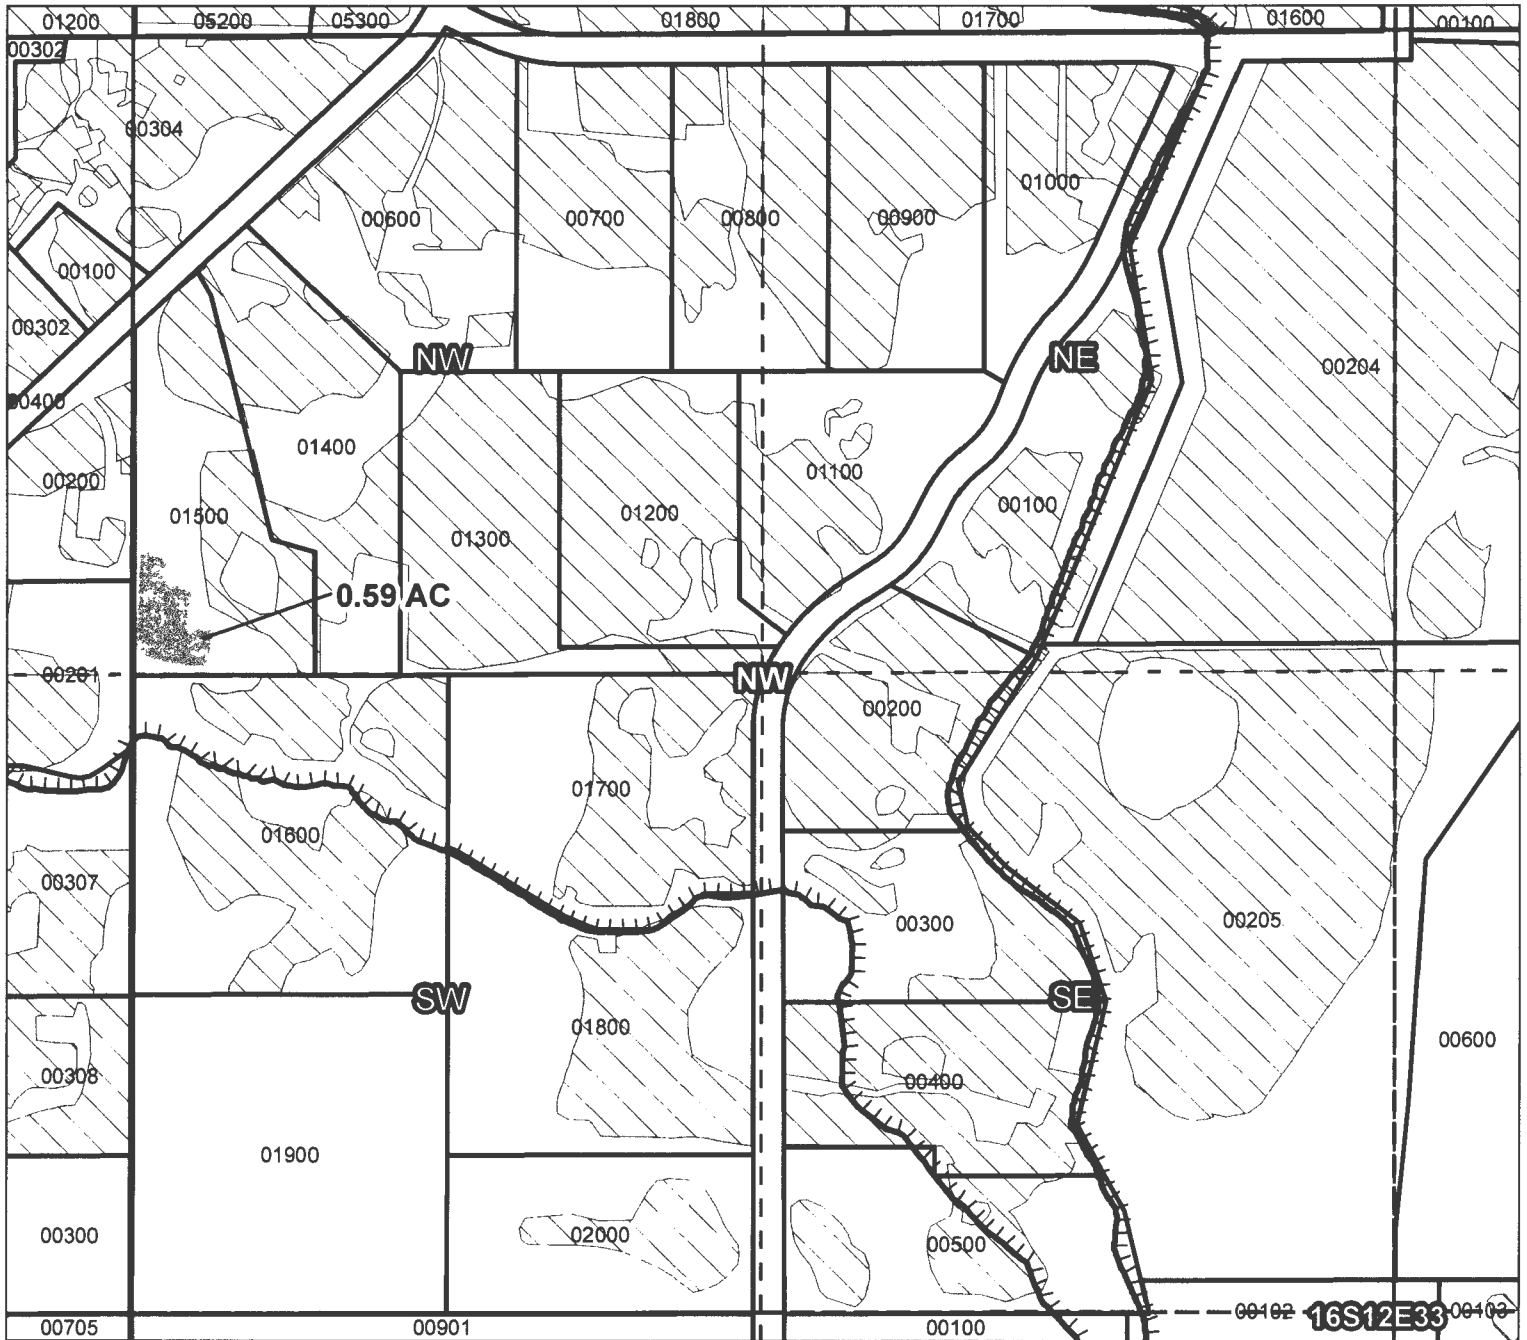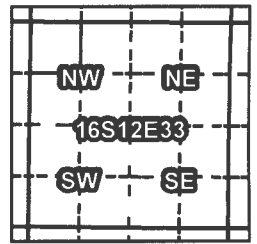

Taxlot 01500, 16S12E33NWNW: 0.59 ac. On, 20.40 ac. Total

RECEIVED BY OWRD

DEC 28 2016

SALEM, OR

- Point of Diversion
- Canals
- Taxlots
- Transfer
- Cert 74145

T 12547





1 inch = 400 feet

Prepared by FireWhat Inc. | December 2016

Swalley Irrigation District

2016 District Transfer Application "Off" Map

Certificates: 74145
for John & Cindi Lee Milton

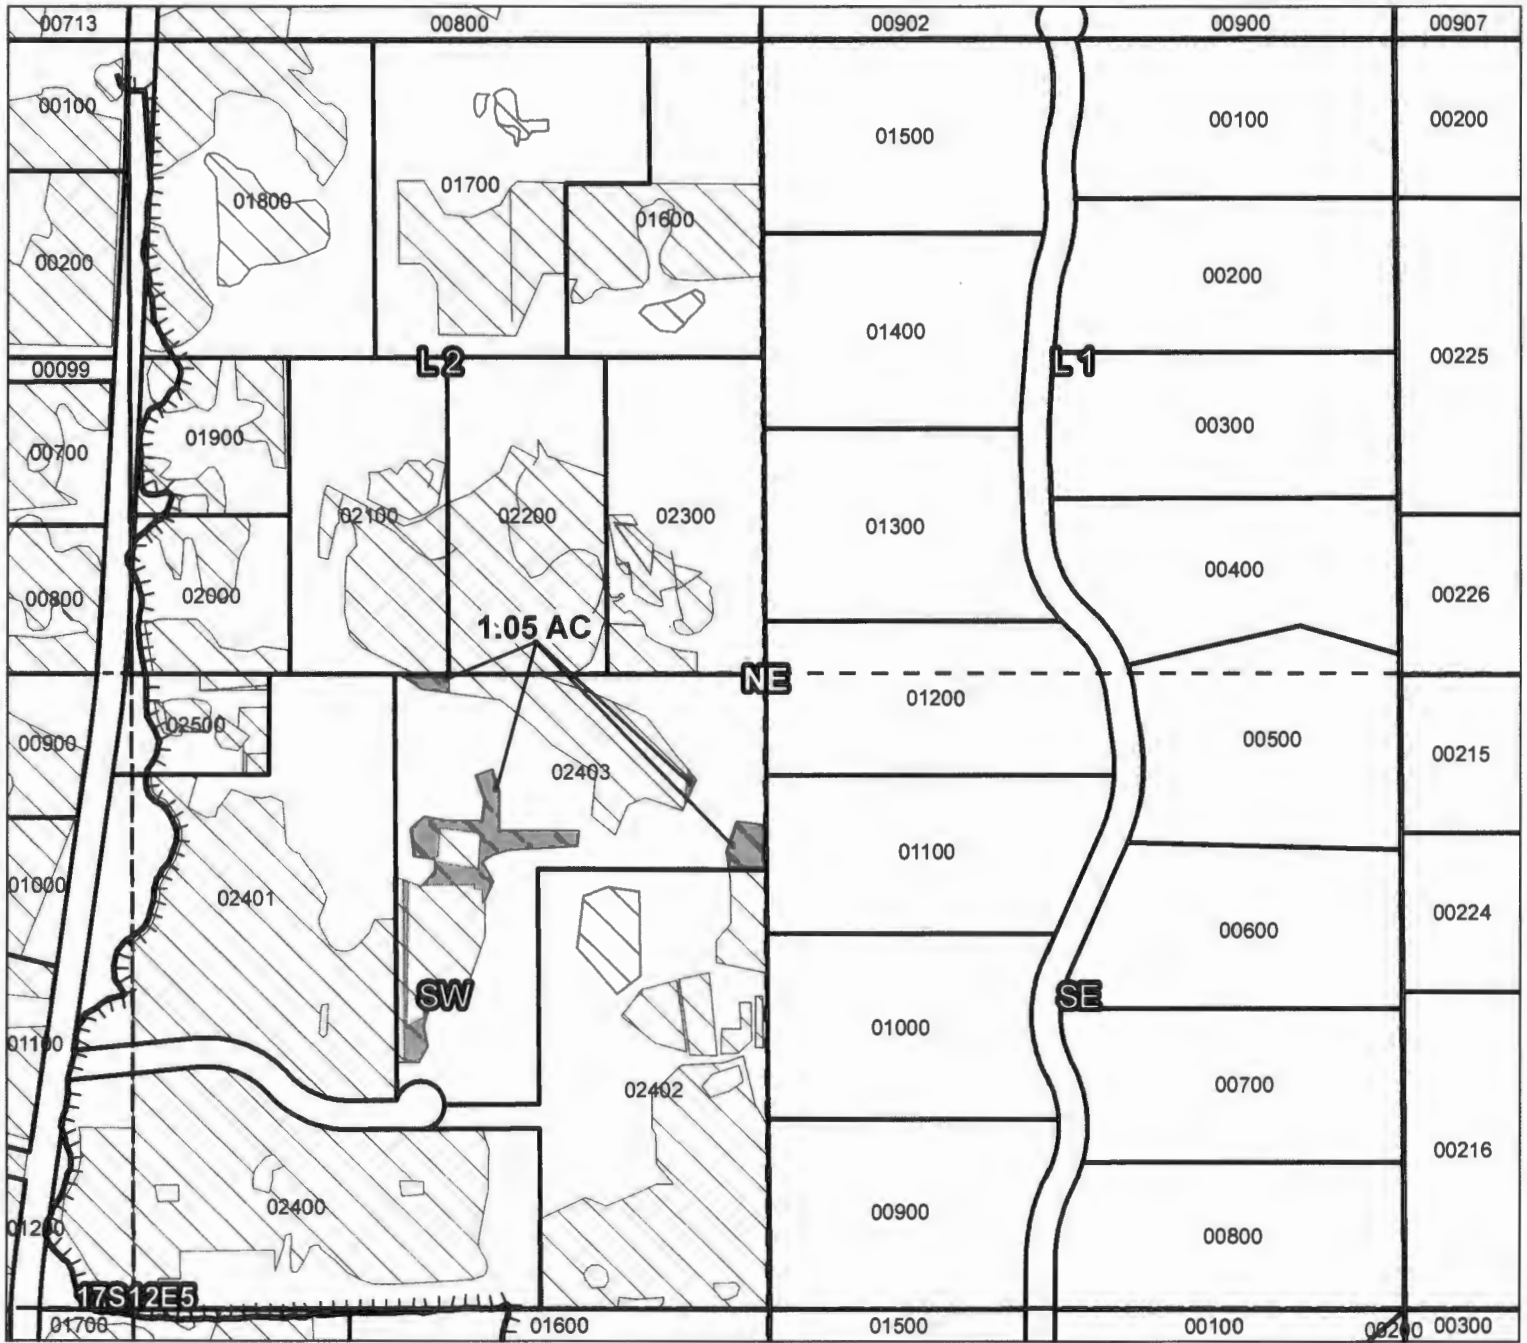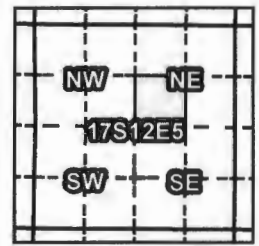

Taxlot 02403 17S12E5SWNE: 1.05 ac. Off, 3.95 ac. Remaining

RECEIVED BY OWRD

DEC 28 2016

SALEM, OR

- Point of Diversion
- ▬ Canals
- ▭ Taxlots
- Transfer
- ▨ Cert 74145

T 12547





1 inch = 400 feet

Swalley Irrigation District

2016 District Transfer Application "On" Map

Certificates: 74145
for John & Cindi Lee Milton

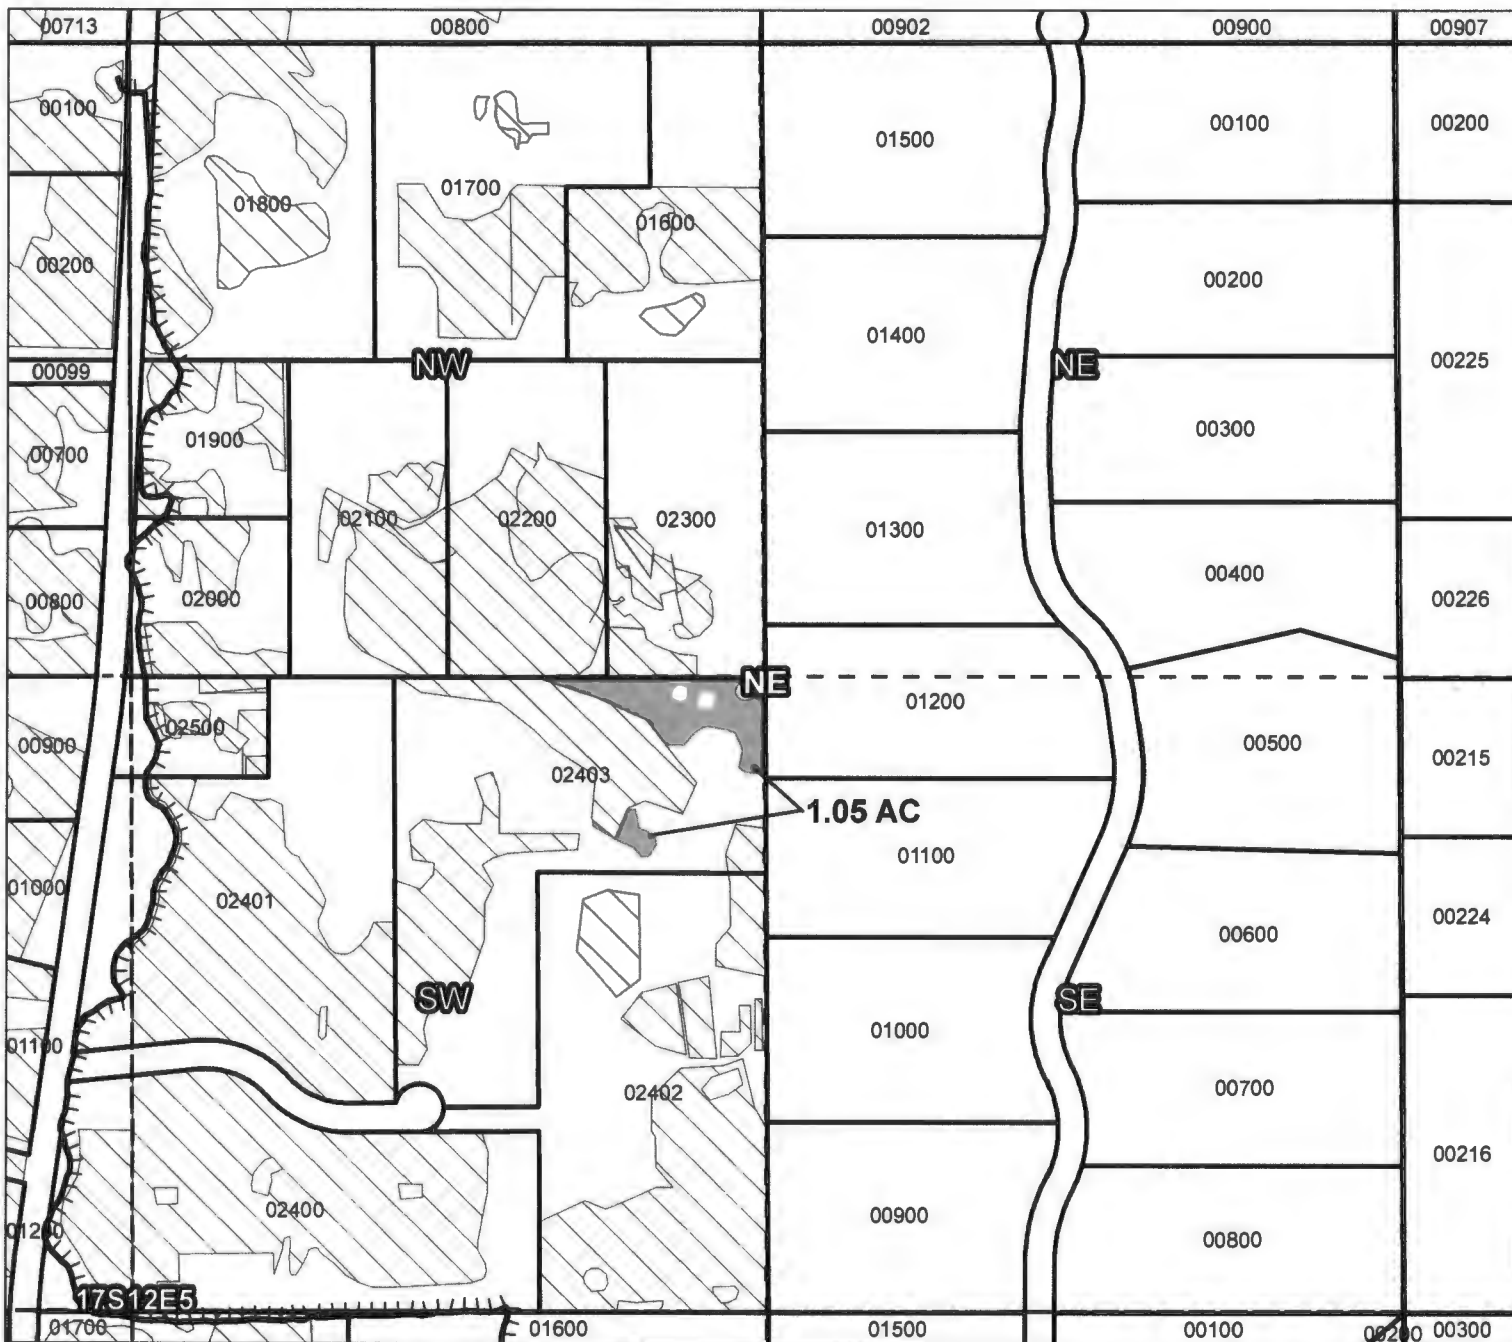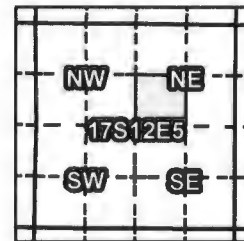

Taxlot 02403, 17S12E5SWNE: 1.05 ac. On, 14.0 ac. Total

RECEIVED BY OWRD

DEC 28 2016

SALEM, OR

- Point of Diversion
- Canals
- Taxlots
- Transfer
- Cert 74145

T 12547





1 inch = 400 feet

Prepared by FireWhat Inc. | December 2016

Swalley Irrigation District

2016 District Transfer Application "Off" Map

Certificates: 74145
for Cory & Dannelle Pratt

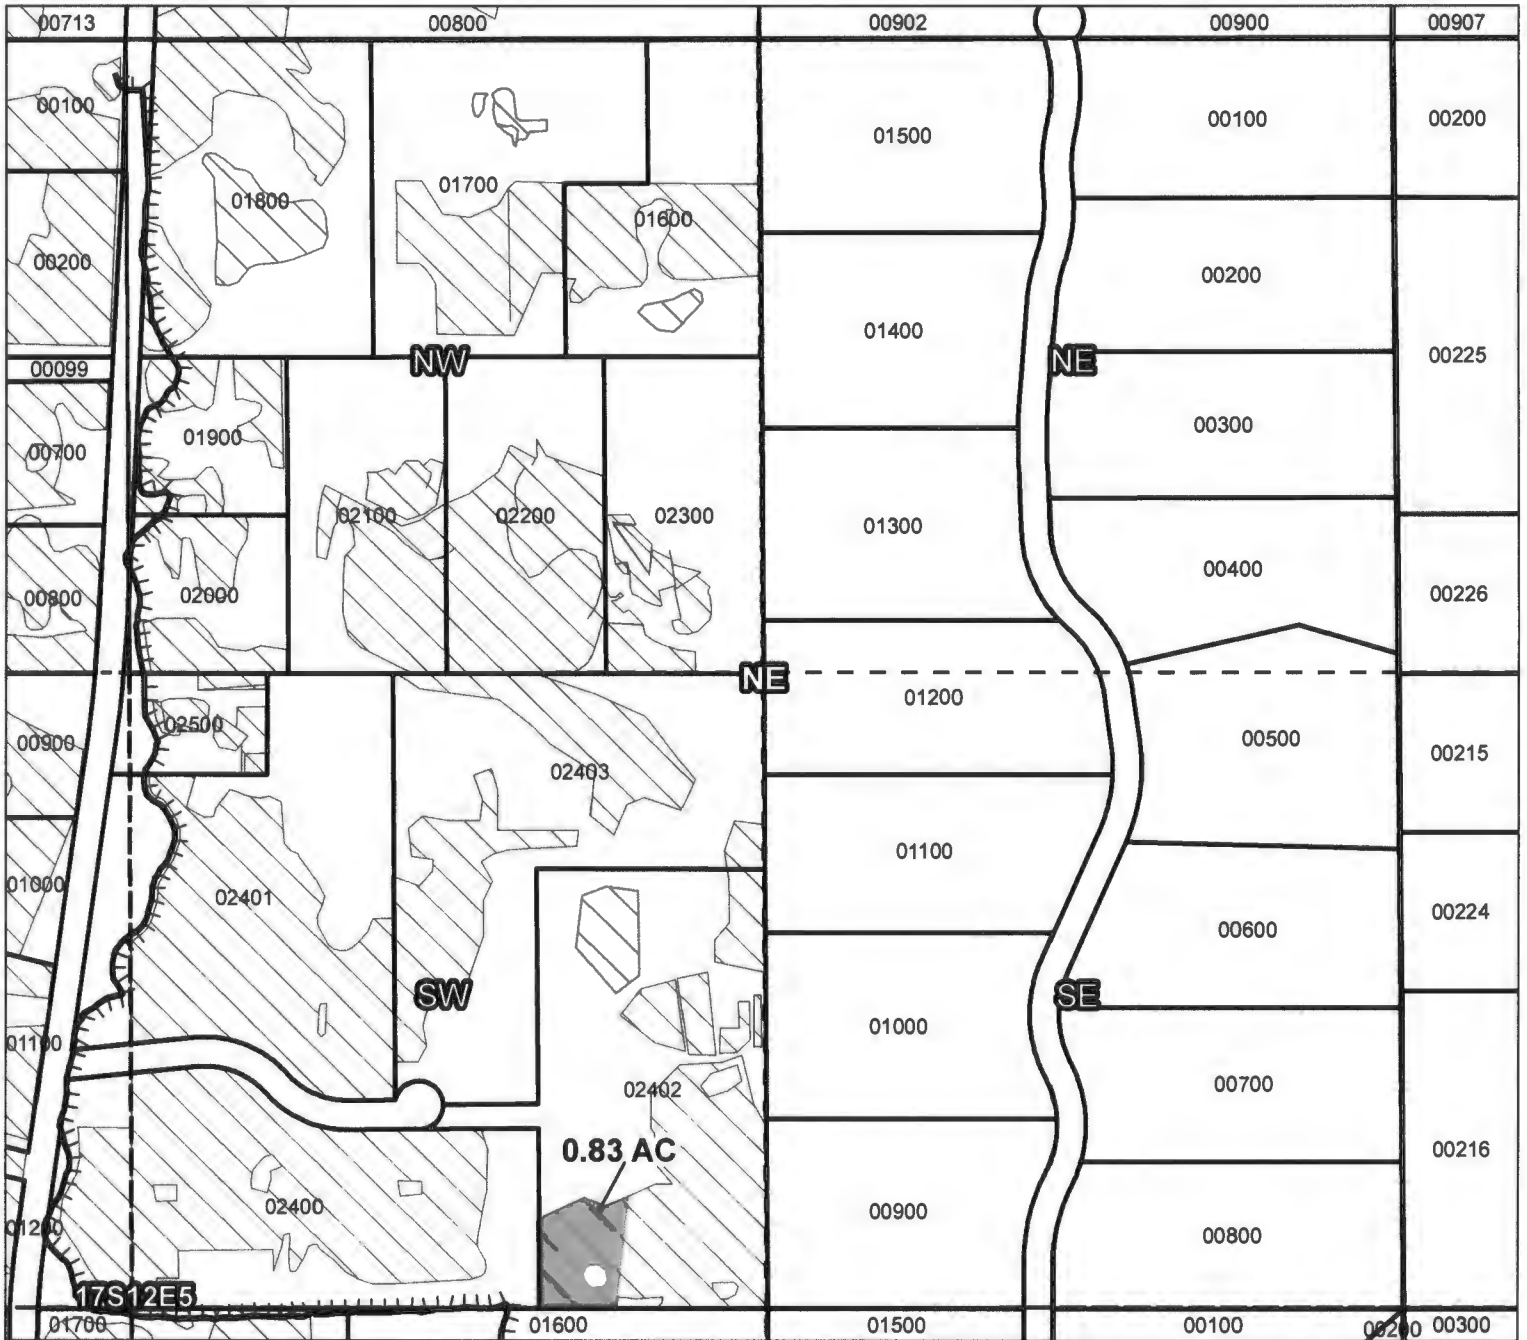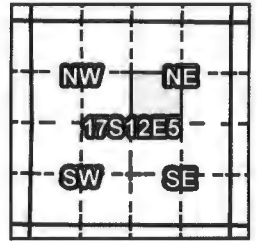

Taxlot 02402 17S12E5SWNE: 0.83 ac. Off, 4.074 ac. Remaining

RECEIVED BY OWRD

DEC 28 2016

SALEM, OR

- Point of Diversion
- Canals
- Taxlots
- Transfer
- Cert 74145

T 12547





1 inch = 400 feet

Prepared by FireWhat Inc. | December 2016

Swalley Irrigation District

2016 District Transfer Application "On" Map

Certificates: 74145
for Cory & Dannelle Pratt

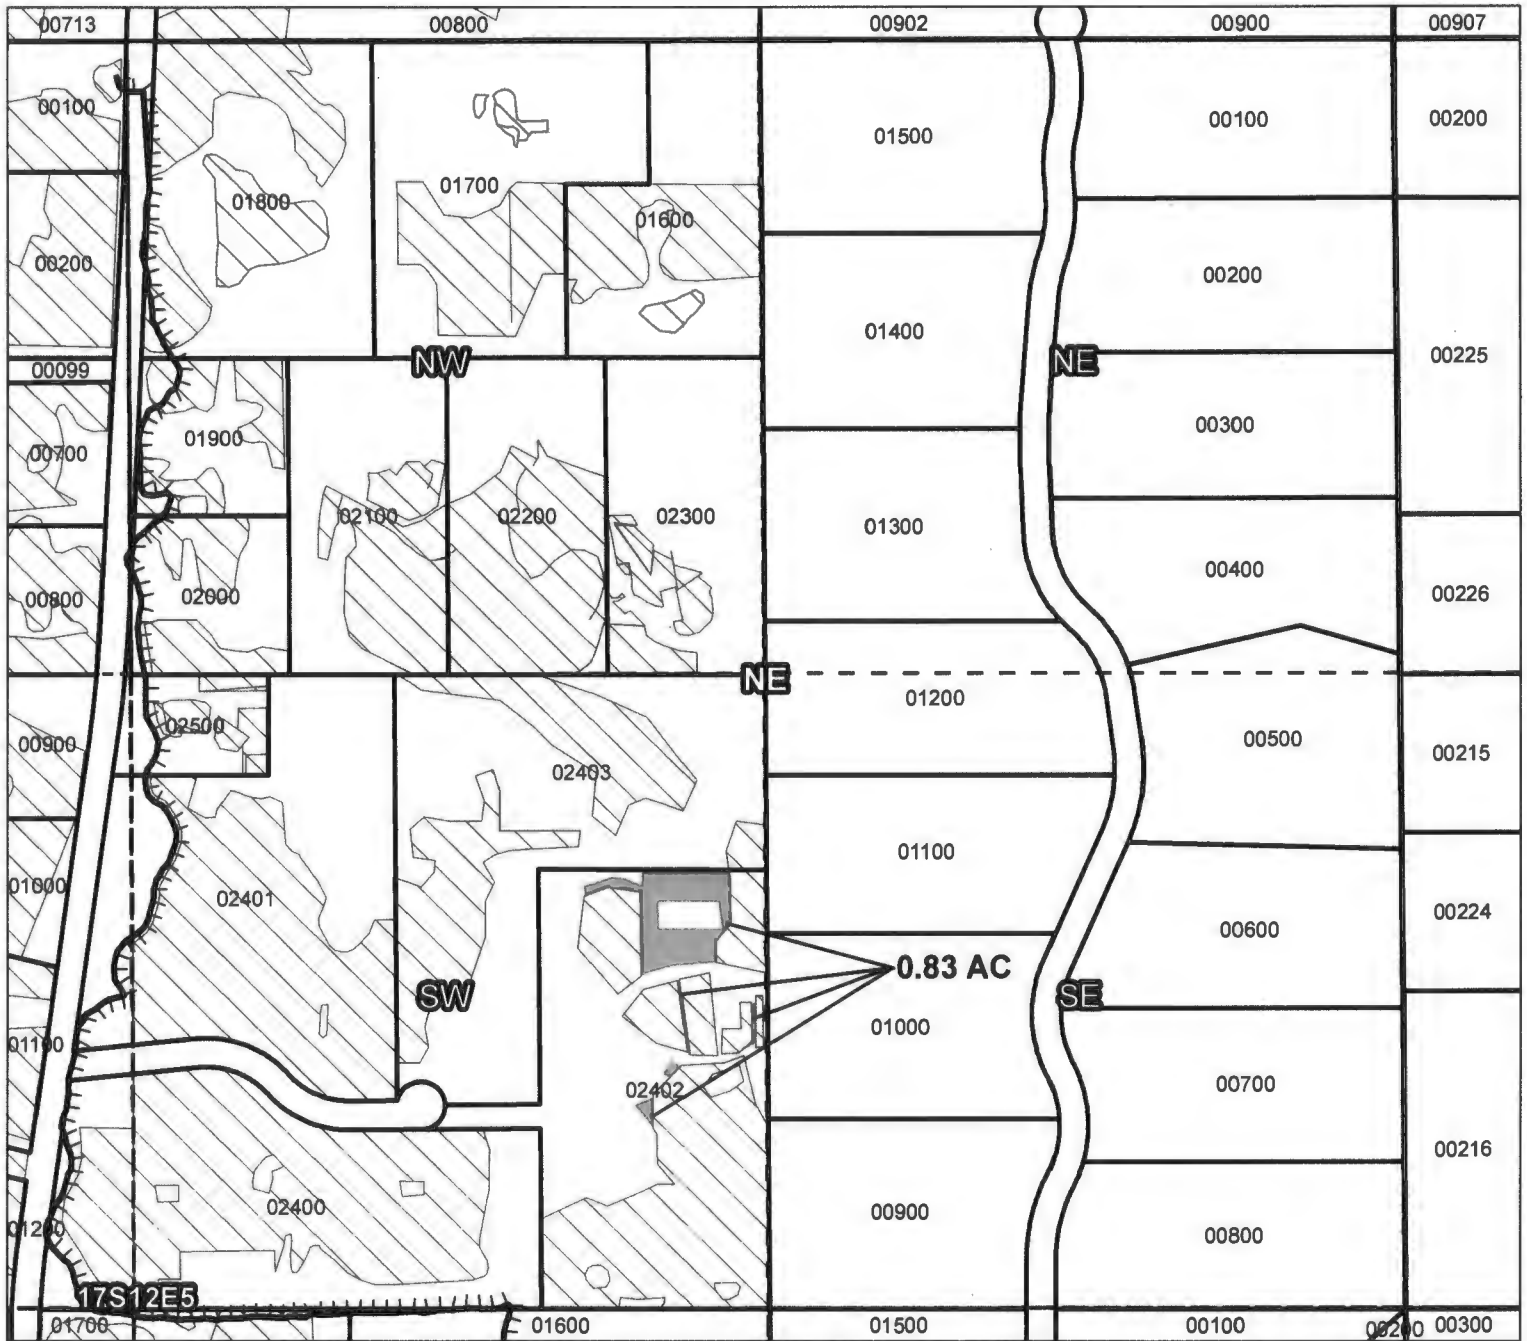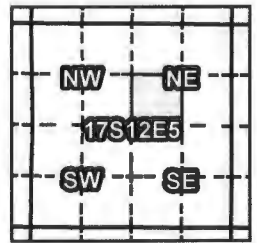

Taxlot 02402, 17S12E5SWNE: 0.83 ac. On, 14.0 ac. Total

RECEIVED BY OWRD

DEC 28 2016

SALEM, OR

- Point of Diversion
 - Canals
 - Taxlots
 - Transfer
 - Cert 74145
- T 12547





1 inch = 400 feet

Prepared by FireWhat Inc. | December 2016

Swalley Irrigation District

2016 District Transfer Application "Off" Map

Certificates: 74145
for Daniel Faulkner

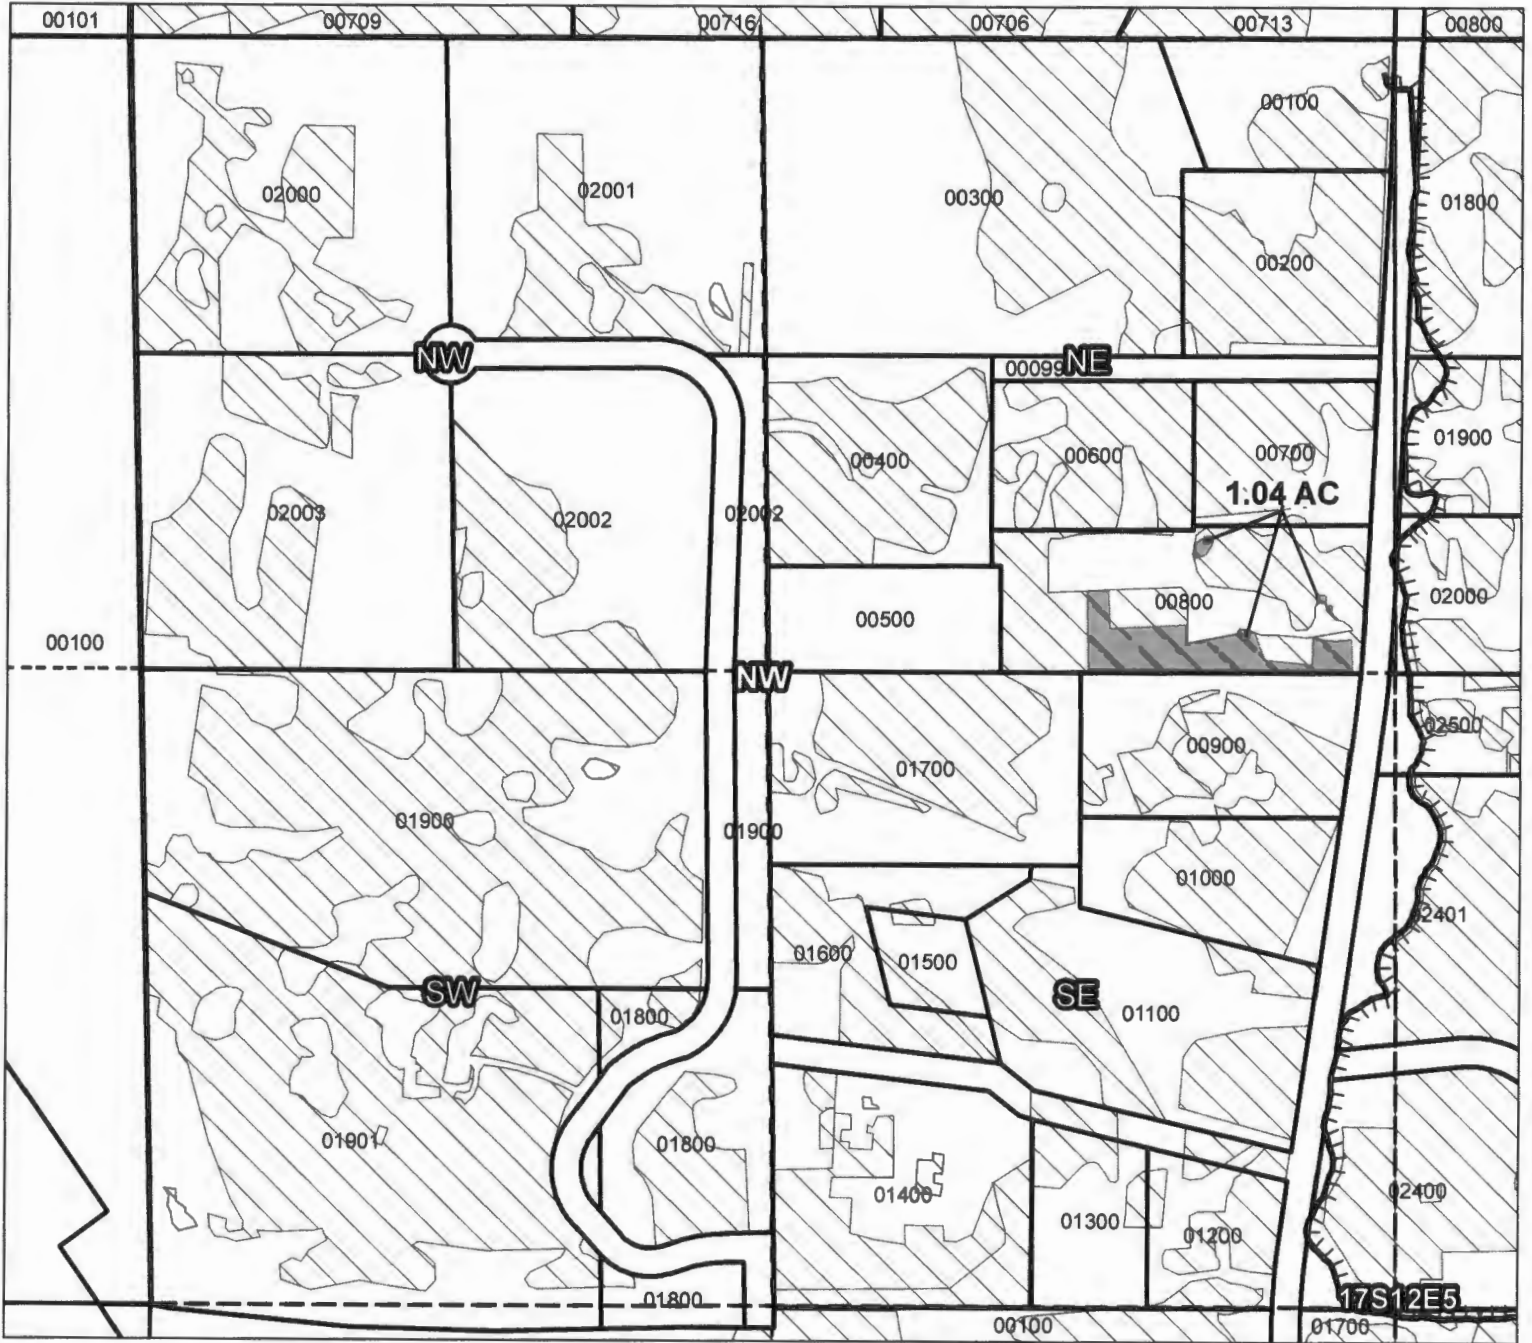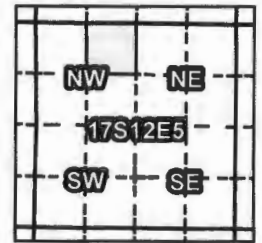

Taxlot 00800 17S12E5NENW: 1.04 ac. Off, 2.96 ac. Remaining

RECEIVED BY OWRD

DEC 28 2016

SALEM, OR

- Point of Diversion
- ▬ Canals
- ▭ Taxlots
- Transfer
- ▨ Cert 74145
- T 12547





1 inch = 400 feet

Swalley Irrigation District

2016 District Transfer Application "On" Map

Certificates: 74145
for Daniel Faulkner

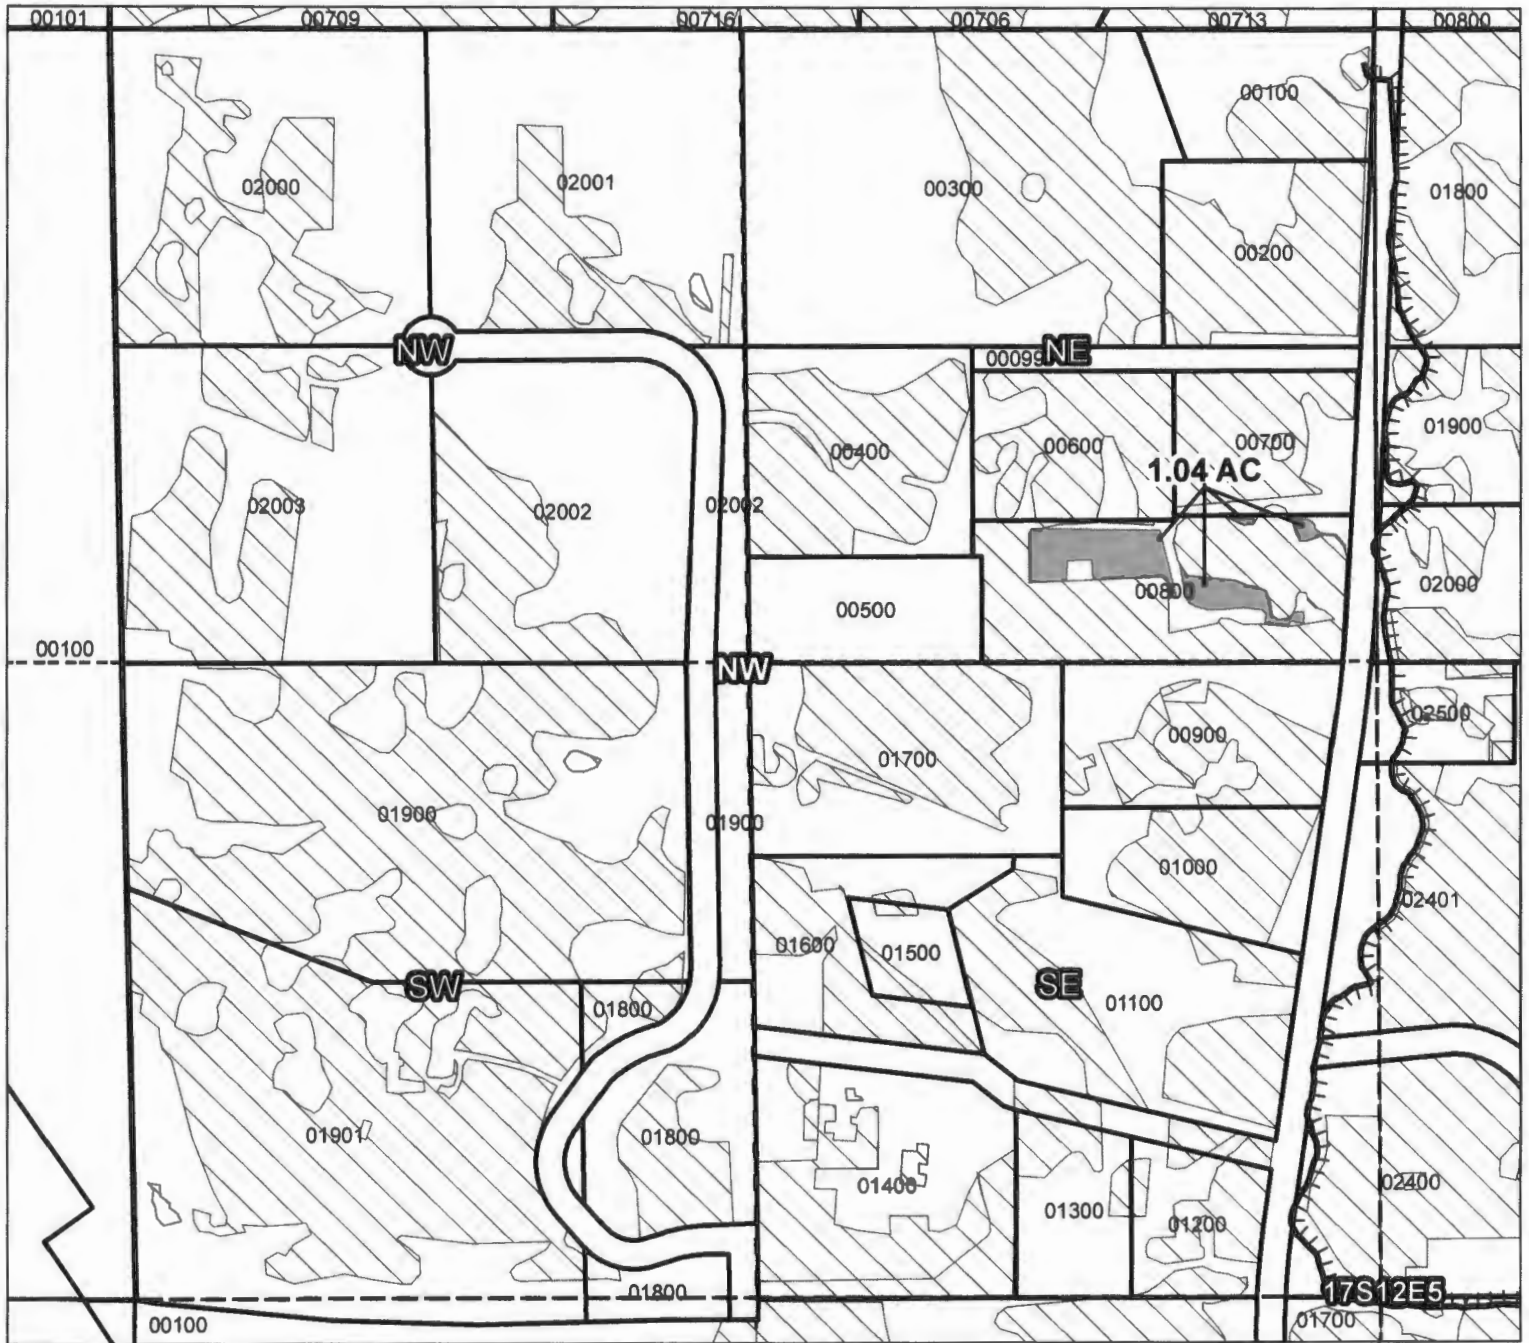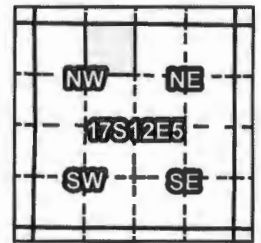

Taxlot 00800, 17S12E5NENW: 1.04 ac. On, 19.5 ac. Total

RECEIVED BY OWRD

DEC 28 2016

SALEM, OR

- Point of Diversion
- ▬ Canals
- ▭ Taxlots
- Transfer
- ▭ Cert 74145





1 inch = 400 feet

T. 12547

Swalley Irrigation District

2016 District Transfer Application "Off" Map

Certificates: 74145
for Michelle Gelling

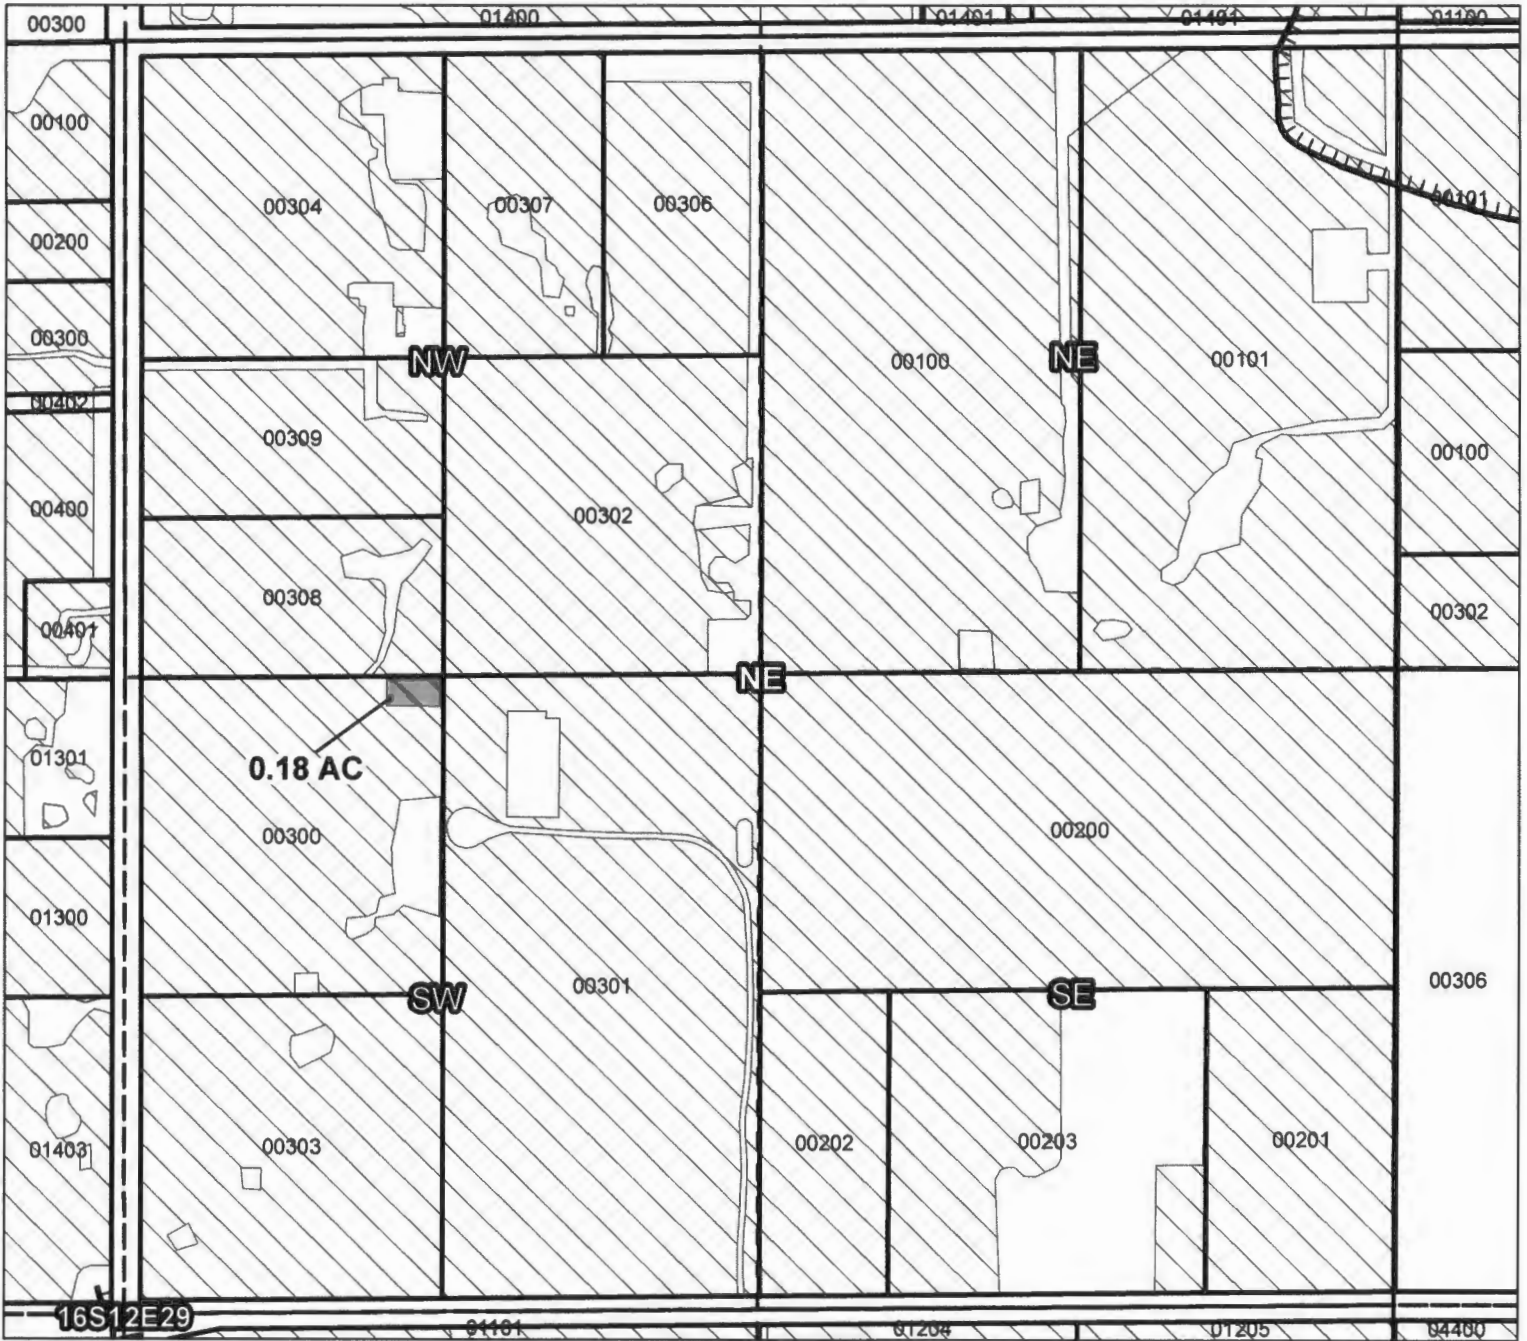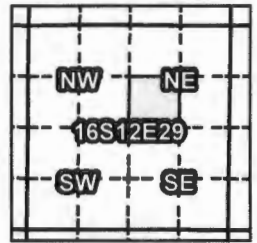

Taxlot 00300 16S12E29SWNE: 0.18 ac. Off, 8.82 ac. Remaining

RECEIVED BY OWRD

DEC 28 2016

SALEM, OR

- Point of Diversion
- Canals
- Taxlots
- Transfer
- Cert 74145

12547





1 inch = 400 feet

Prepared by FireWhat Inc. | December 2016

Swalley Irrigation District

2016 District Transfer Application "Off" Map

Certificates: 74145
for Michelle Gelling

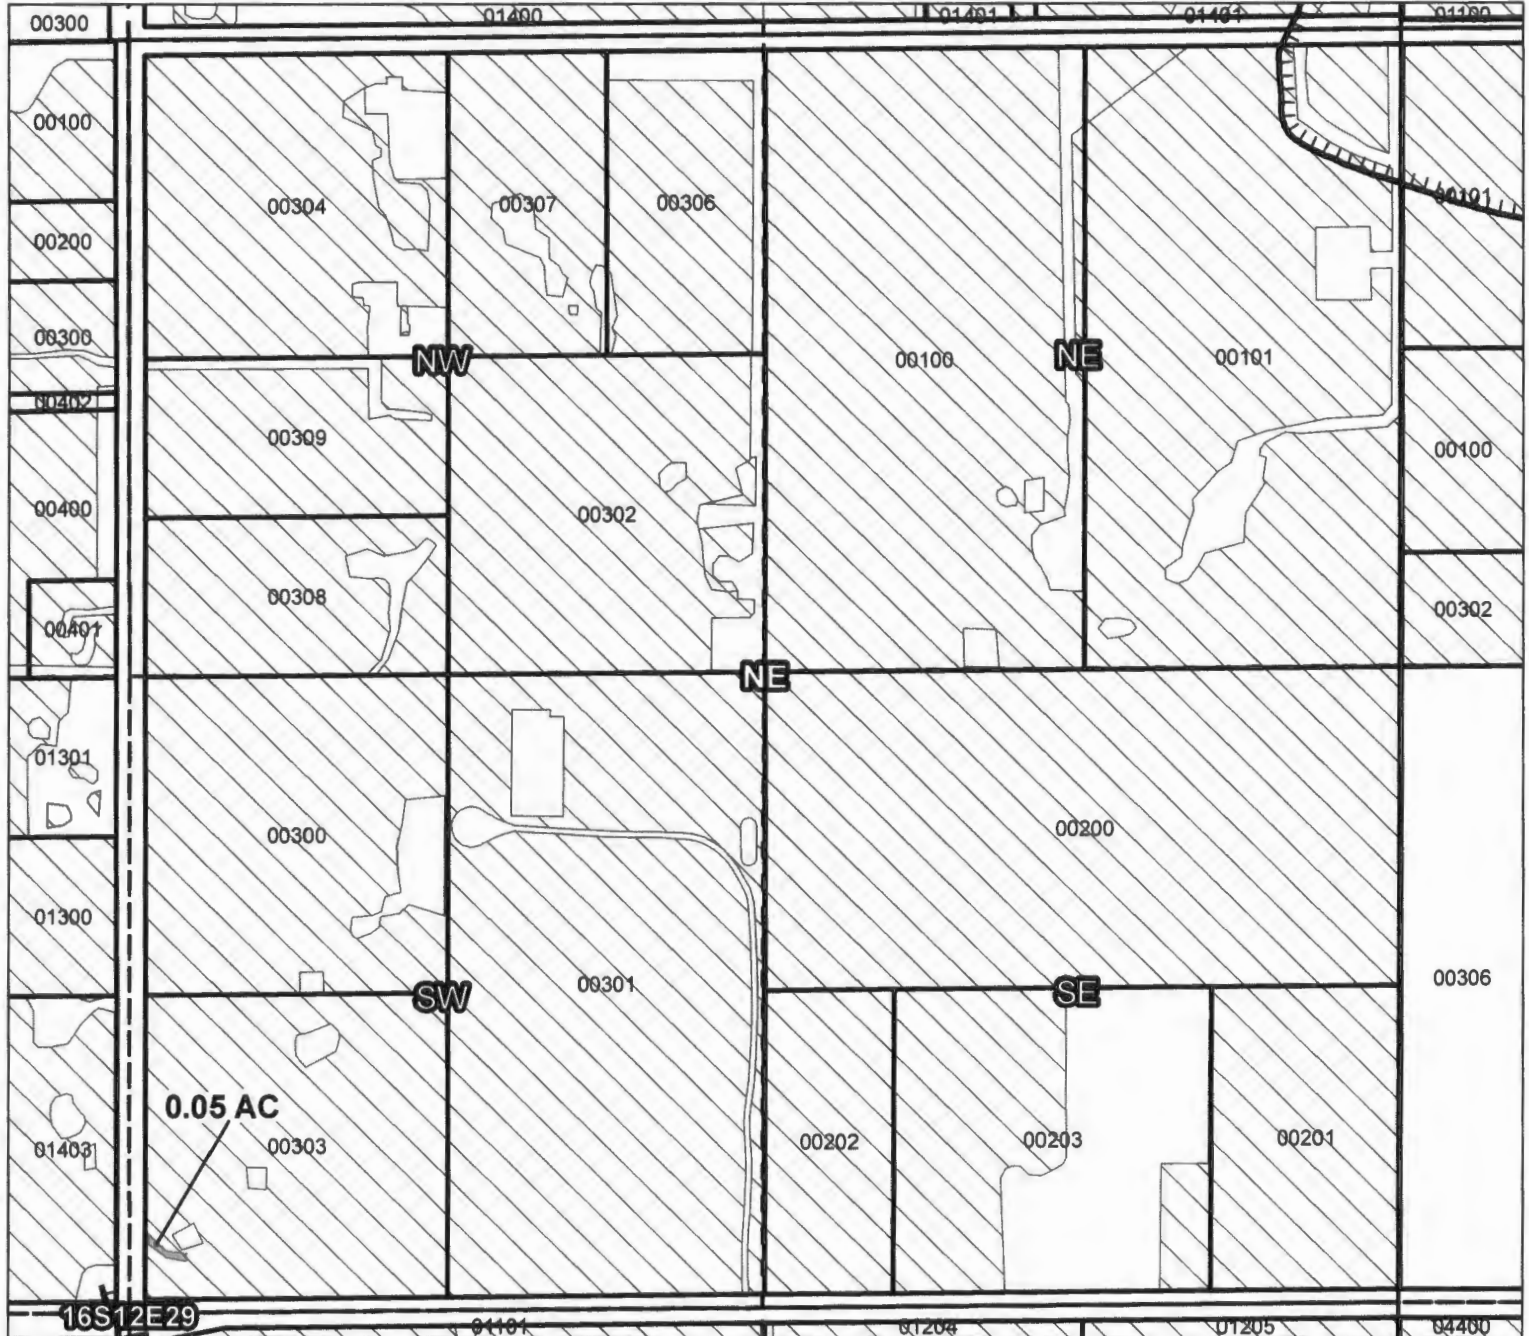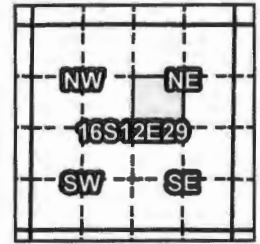

Taxlot 00303 16S12E29SWNE: 0.05 ac. Off, 8.95 ac. Remaining

RECEIVED BY OWRD

DEC 28 2016

SALEM, OR

- Point of Diversion
- ▬ Canals
- ▭ Taxlots
- ▨ Transfer
- ▭ Cert 74145

T 12547




1 inch = 400 feet


Prepared by FireWhat Inc. | December 2016

Swalley Irrigation District

2016 District Transfer Application "On" Map

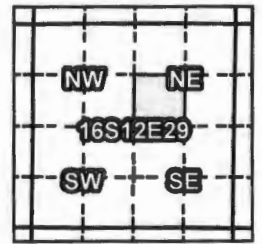

Certificates: 74145
for Michelle Gelling

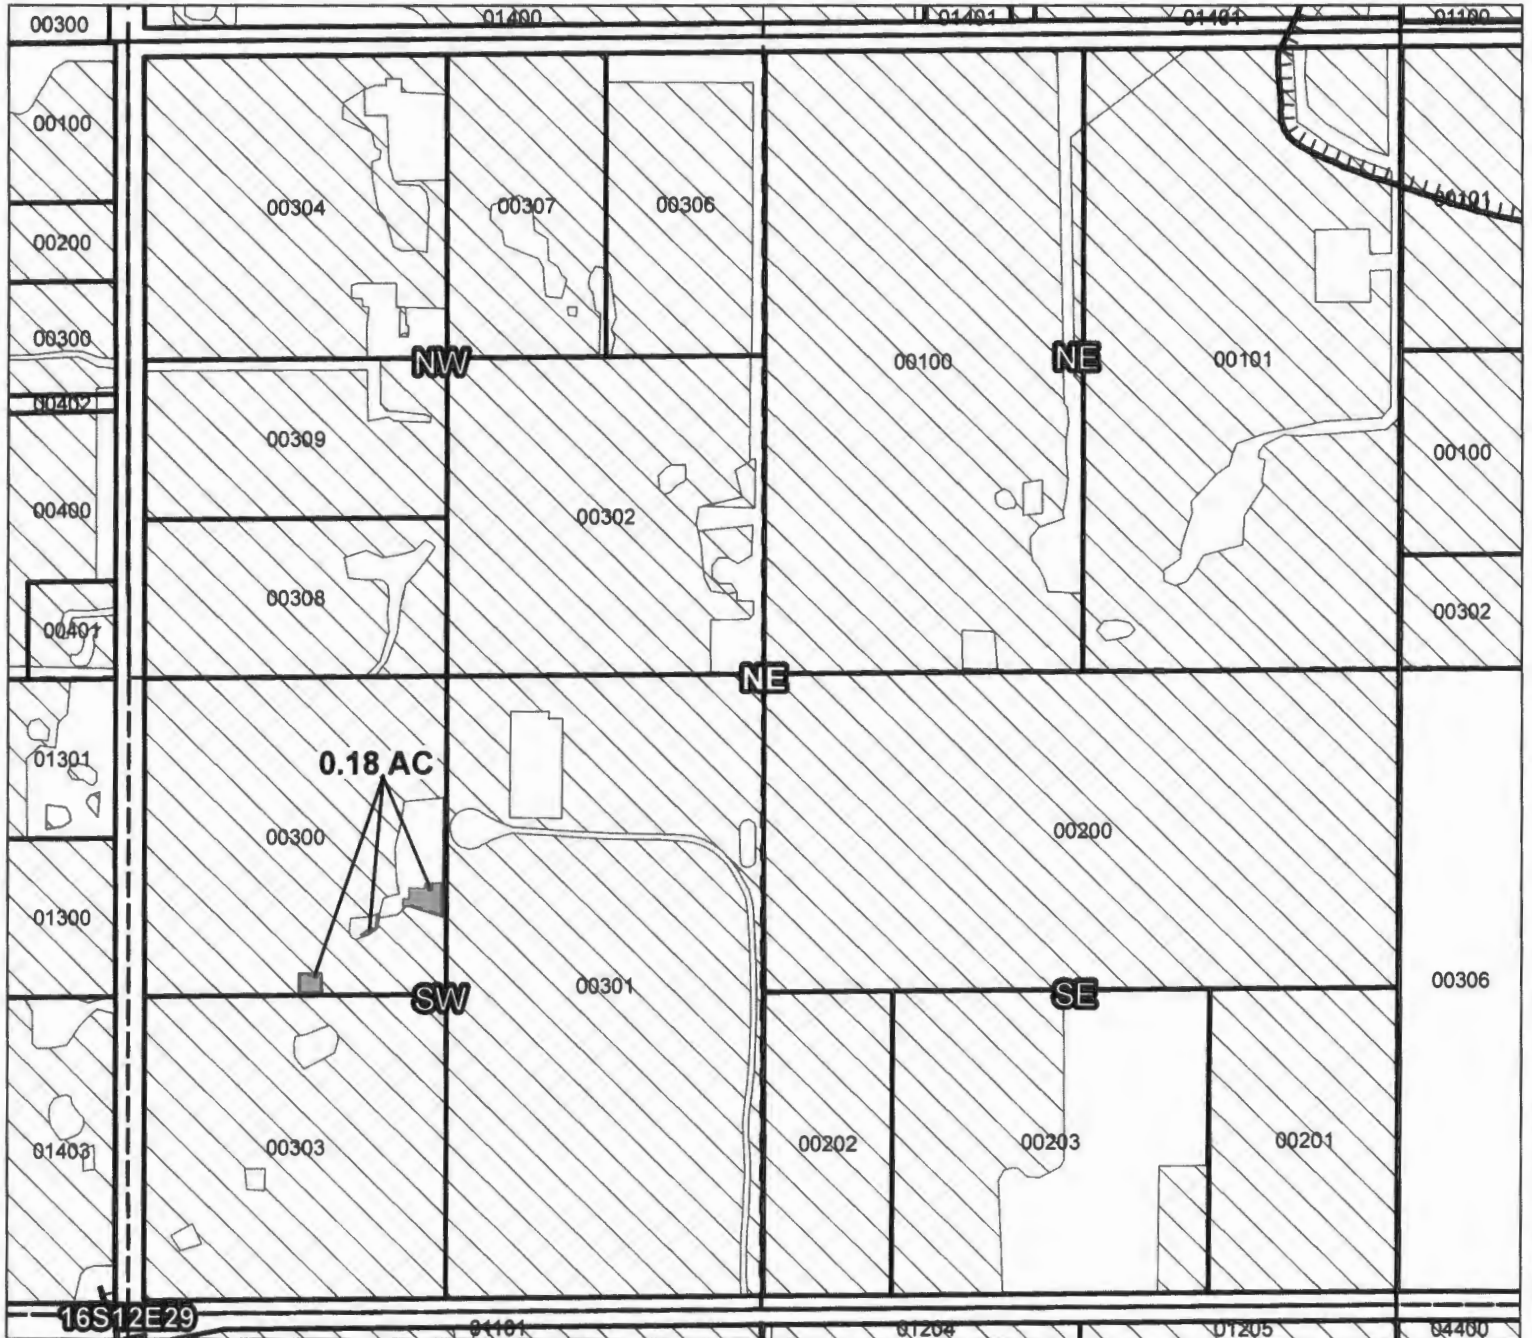

Taxlot 00300, 16S12E29SWNE: 0.18 ac. On, 37.8 ac. Total
RECEIVED BY OWRD

DEC 28 2016

SALEM, OR

- Point of Diversion
- ▨ Canals
- ▭ Taxlots
- Transfer
- ▭ Cert 74145

T 12547




1 inch = 400 feet

Prepared by FireWhat Inc. | December 2016

Swalley Irrigation District

2016 District Transfer Application "On" Map

Certificates: 74145
for Michelle Gelling

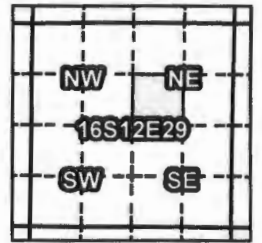

Taxlot 00303, 16S12E29SWNE: 0.05 ac. On, 37.8 ac. Total

RECEIVED BY OWRD

DEC 28 2016

SALEM, OR

- Point of Diversion
- ▬ Canals
- ▭ Taxlots
- Transfer
- ▨ Cert 74145

T 12547





1 inch = 400 feet

Prepared by FireWhat Inc. | December 2016

Swalley Irrigation District

2016 District Transfer Application "Off" Map

Certificates: 74145
for Kenneth Harrison

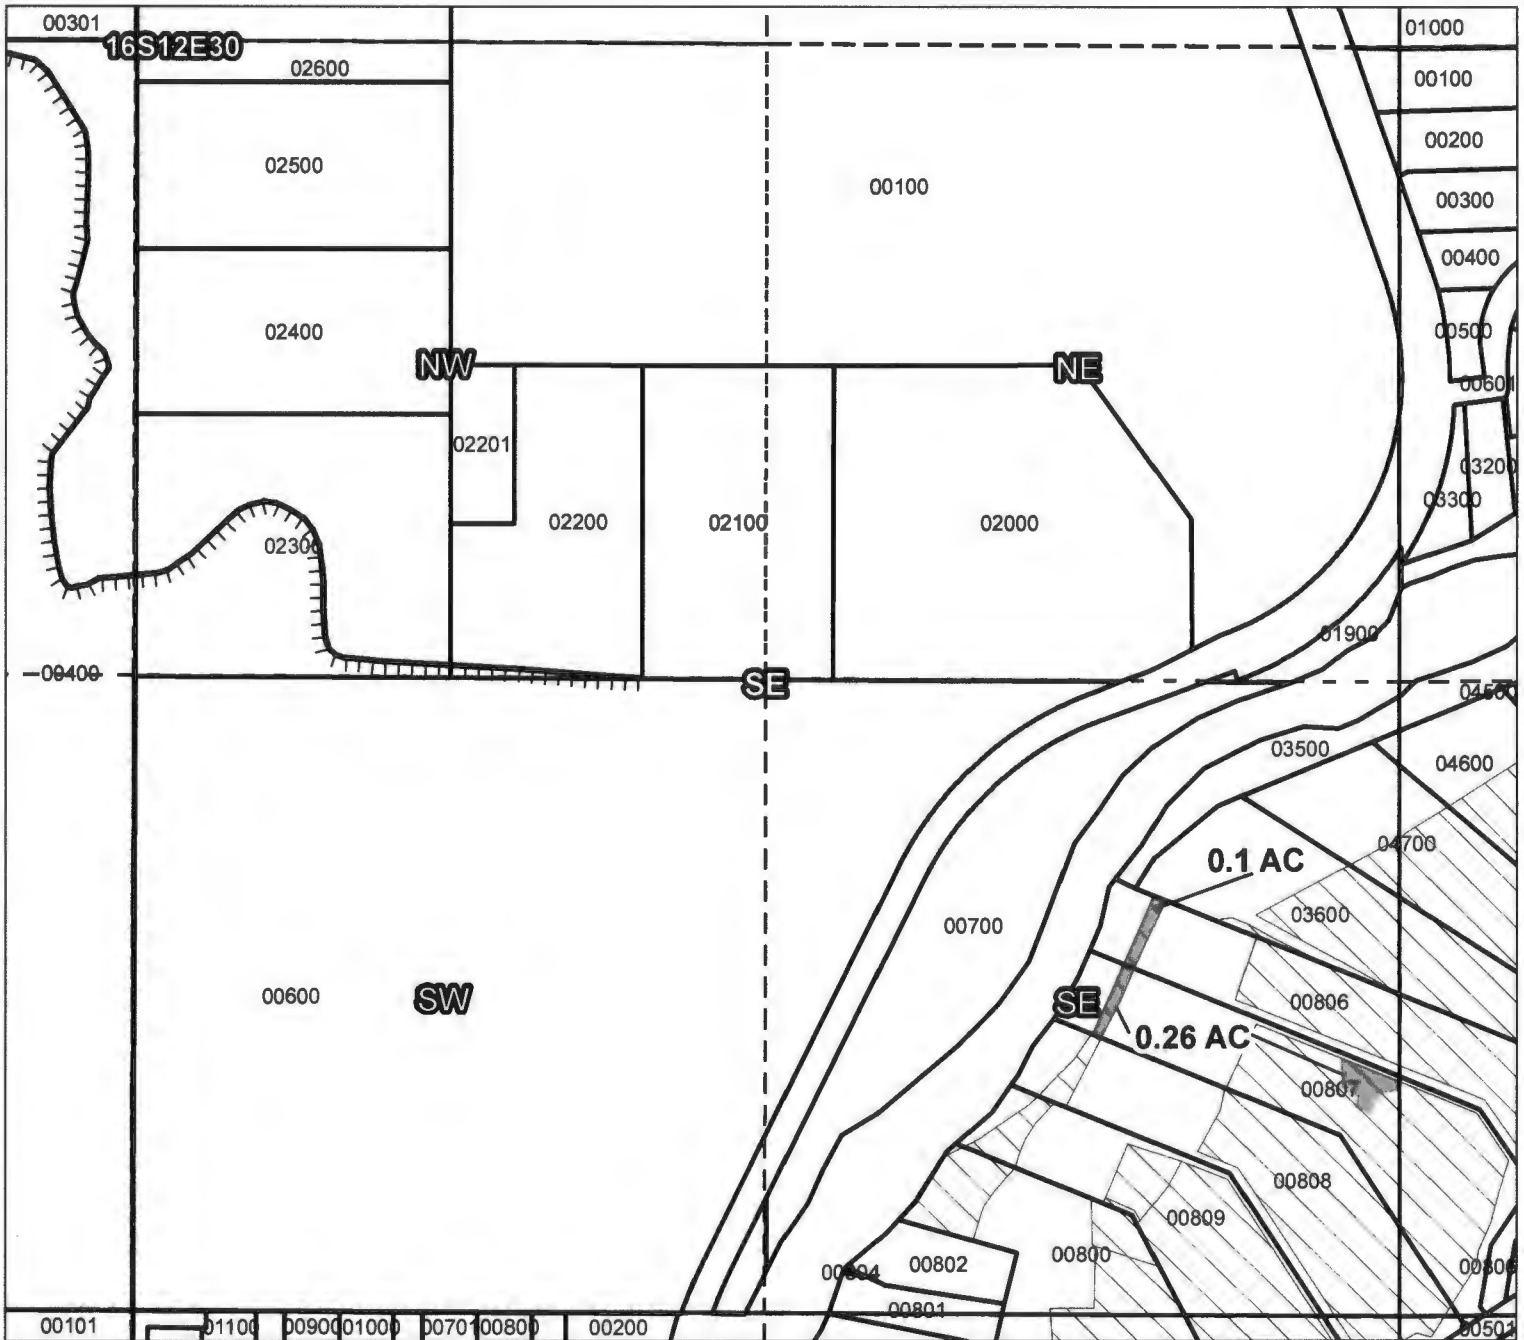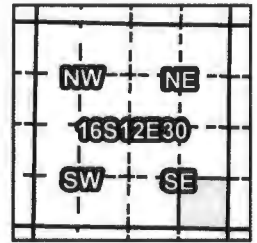

Taxlot 00806 16S12E30SESE: 0.1 ac. Off, 2.64 ac. Remaining
Taxlot 00807 16S12E30SESE: 0.26 ac. Off, 2.47 ac. Remaining

- Point of Diversion
- ▤ Canals
- ▭ Taxlots
- ▨ Transfer
- ▧ Cert 74145

RECEIVED BY OWRD

DEC 28 2016

SALEM, OR

T 12547





1 inch = 400 feet

Swalley Irrigation District

2016 District Transfer Application "Off" Map

Certificates: 74145
for Swalley Irrigation District

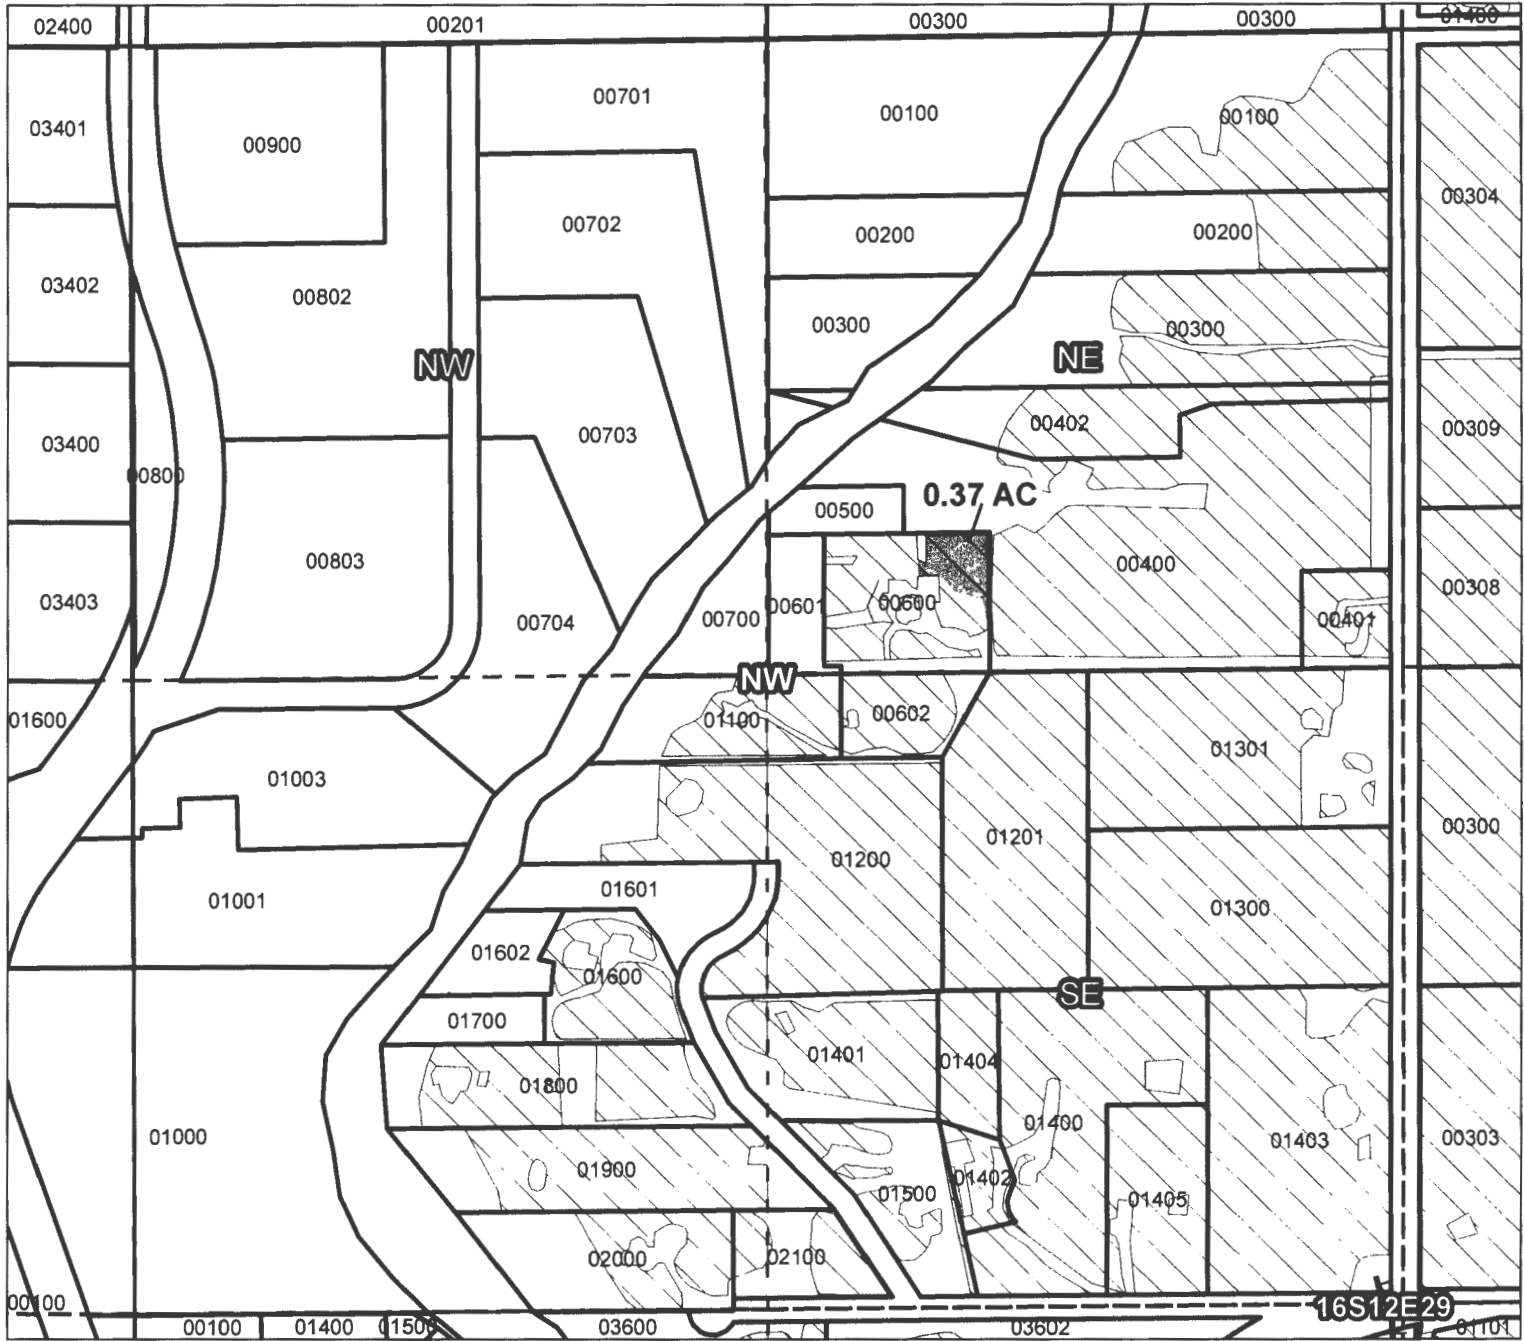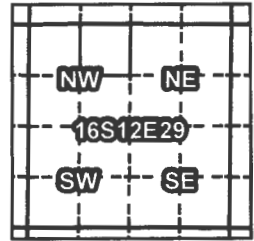

Taxlot 00600 16S12E29NENW: 0.37 ac. Off, 0.09 ac. Remaining

- Point of Diversion
- Canals
- Taxlots
- Transfer
- Cert 74145

RECEIVED BY OWRD

DEC 28 2016

SALEM, OR

T 12547





1 inch = 400 feet

Prepared by FireWhat Inc. | December 2016

Swalley Irrigation District

2016 District Transfer Application "On" Map

Certificates: 74145
for Kenneth Harrison

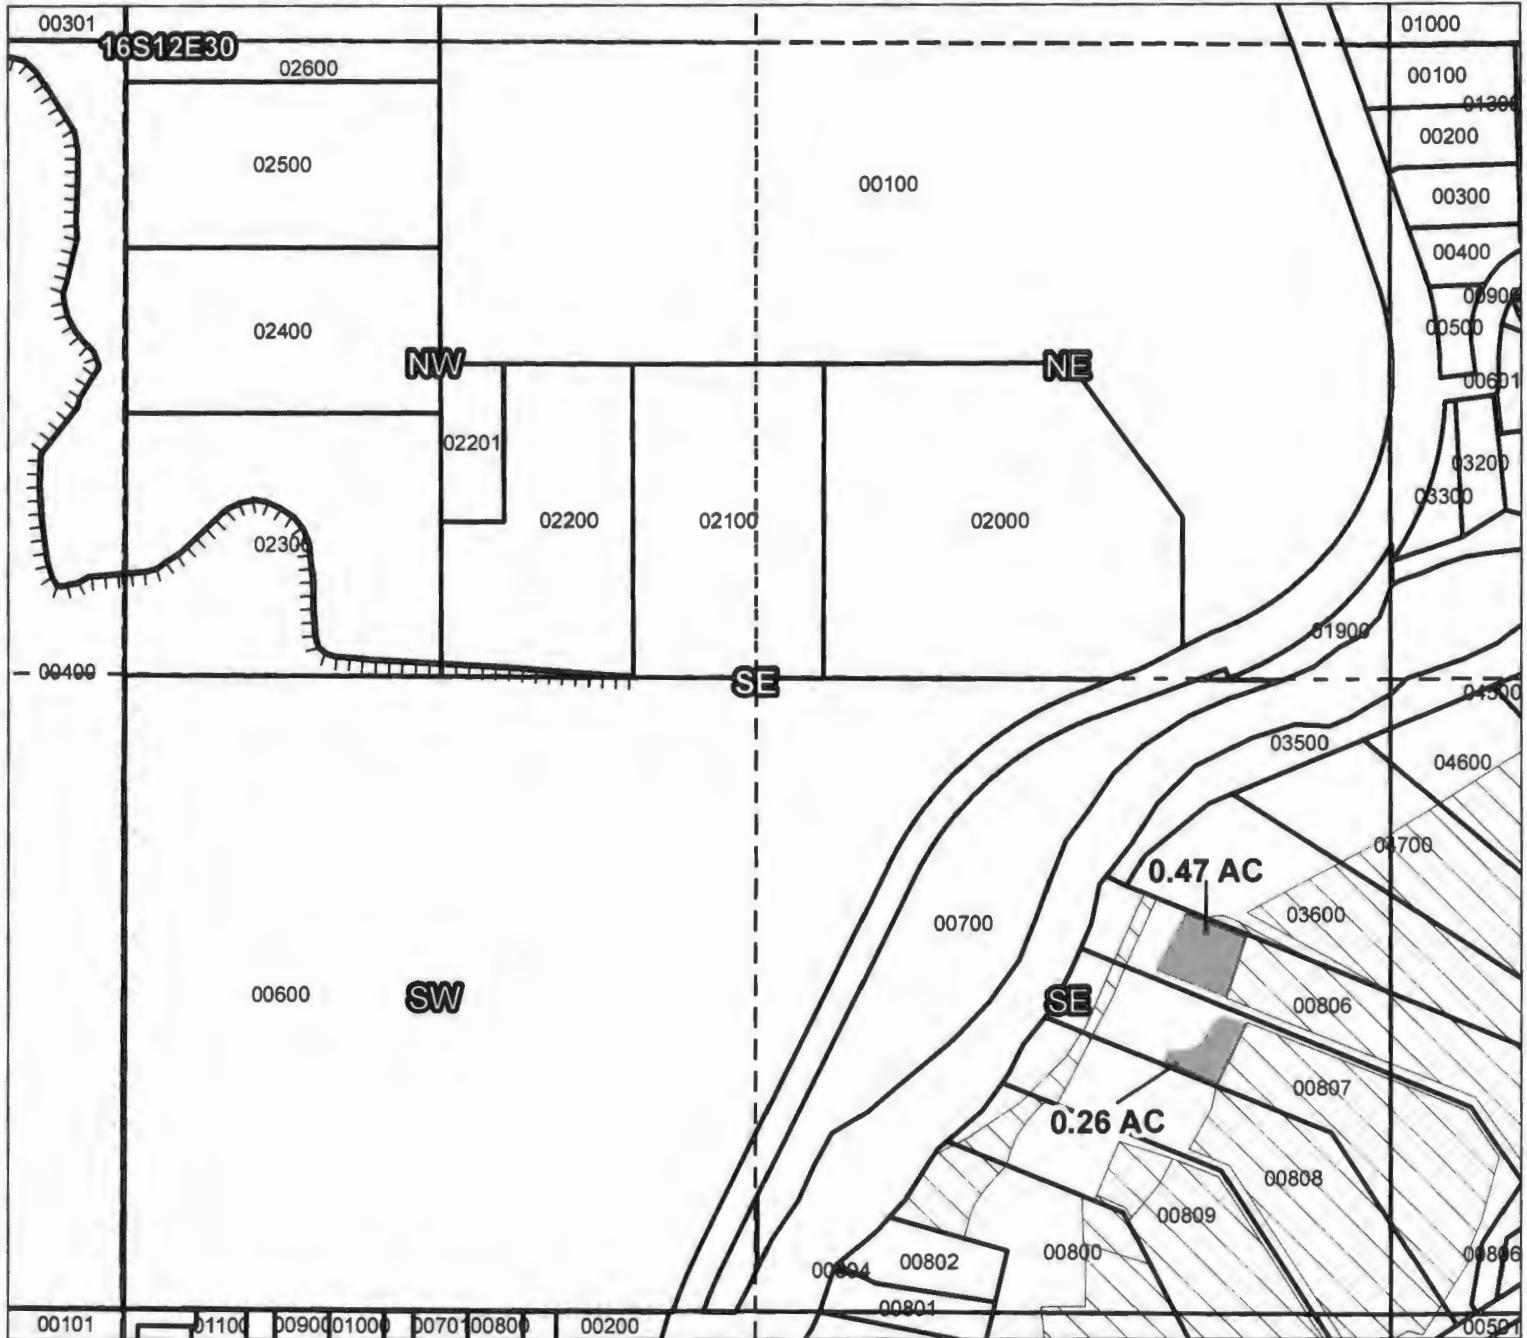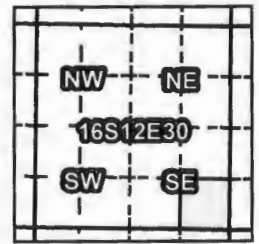

Taxlot 00806, 16S12E30SESE: 0.37 ac. On, 12.67 ac. Total
 Taxlot 00806, 16S12E30SESE: 0.1 ac. On, 12.66 ac. Total
 Taxlot 00807, 16S12E30SESE: 0.26 ac. On, 12.56 ac. Total

- Point of Diversion
- TTT Canals
- Taxlots
- Transfer
- ▨ Cert 74145

RECEIVED BY OWRD

DEC 28 2016

SALEM, OR

RECEIVED BY OWRD

DEC 28 2016

SALEM, OR

T 12547





1 inch = 400 feet

Swalley Irrigation District

2016 District Transfer Application "Off" Map

Certificates: 74145

for Shamrock Tarponaire, LLC

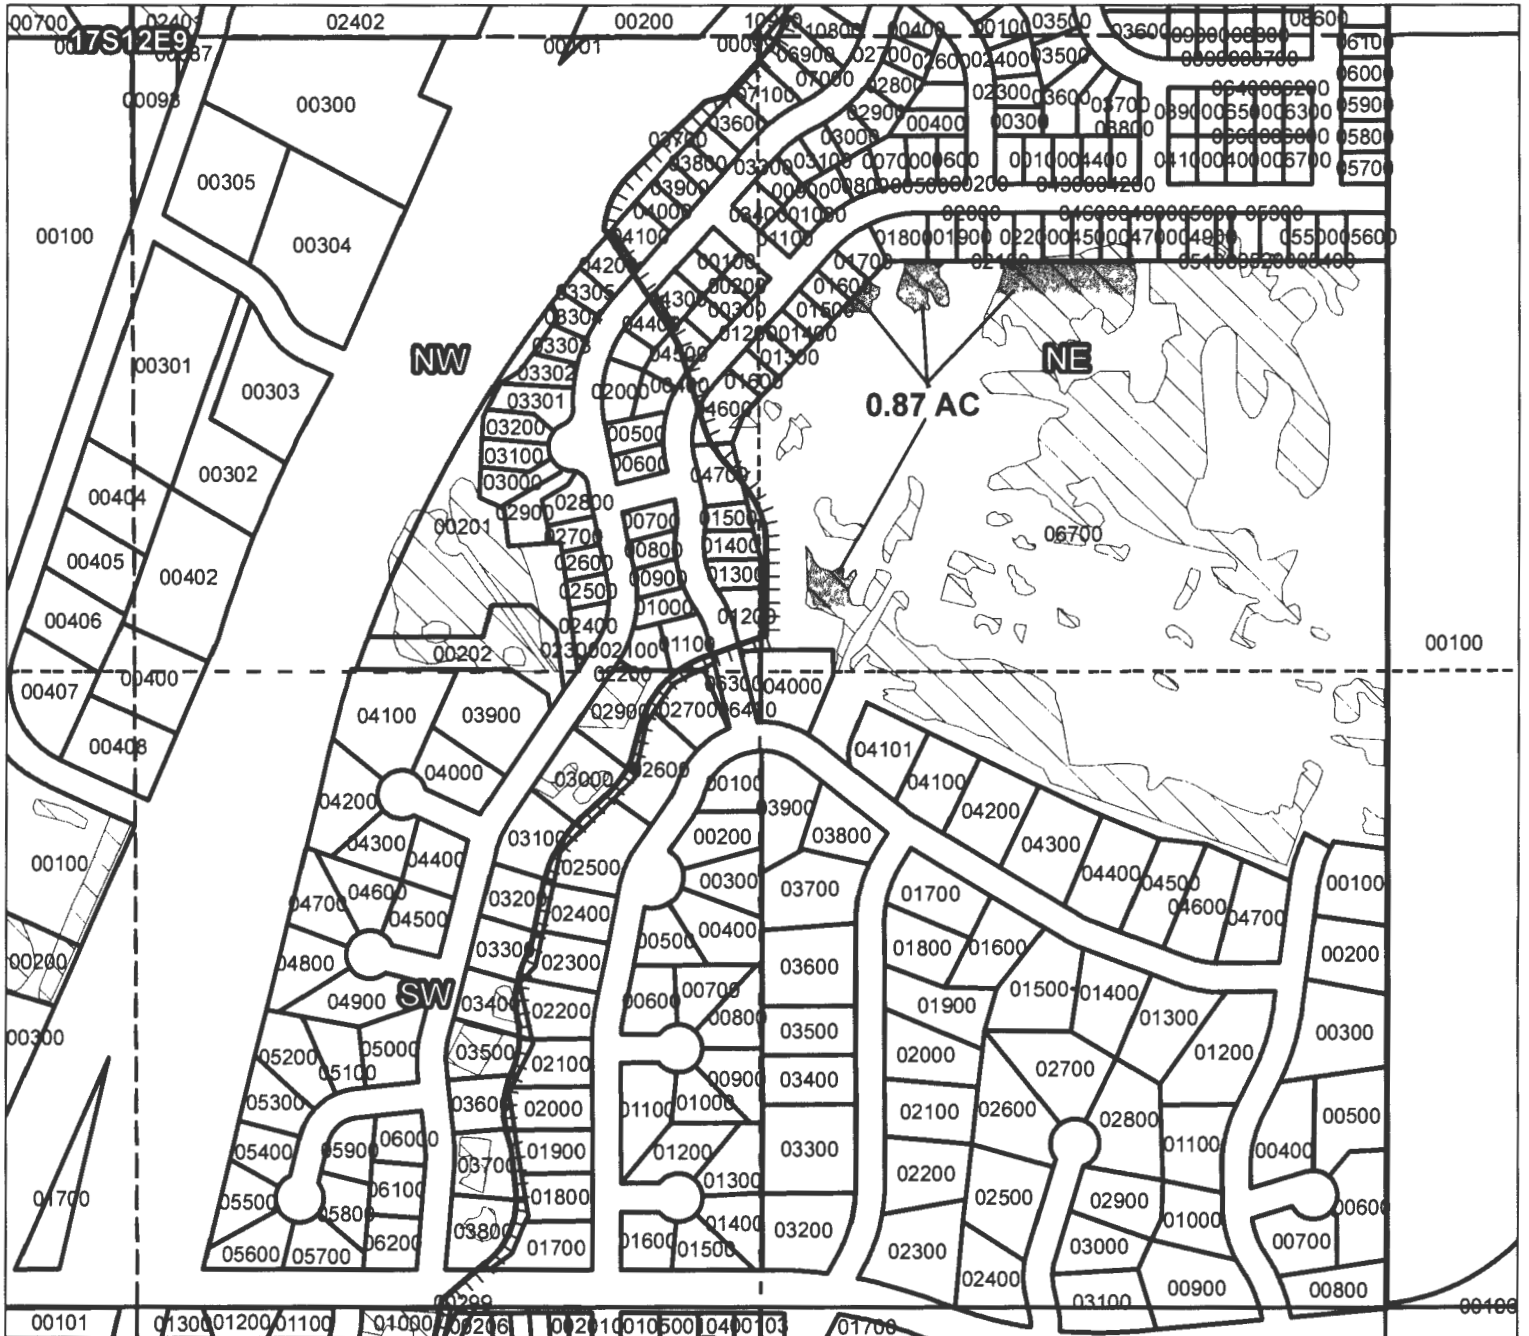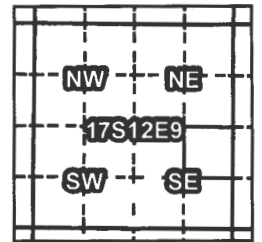

Taxlot 06700 17S12E9NESE: 0.87 ac. Off, 8.23 ac. Remaining

RECEIVED BY OWRD

DEC 28 2016

SALEM, OR

- Point of Diversion
- Canals
- Taxlots
- Transfer
- Cert 74145

T 112547



1 inch = 400 feet



Prepared by FireWhat Inc. | December 2016

Swalley Irrigation District

2016 District Transfer Application "On" Map

Certificates: 74145

for Shamrock Tarponaire, LLC

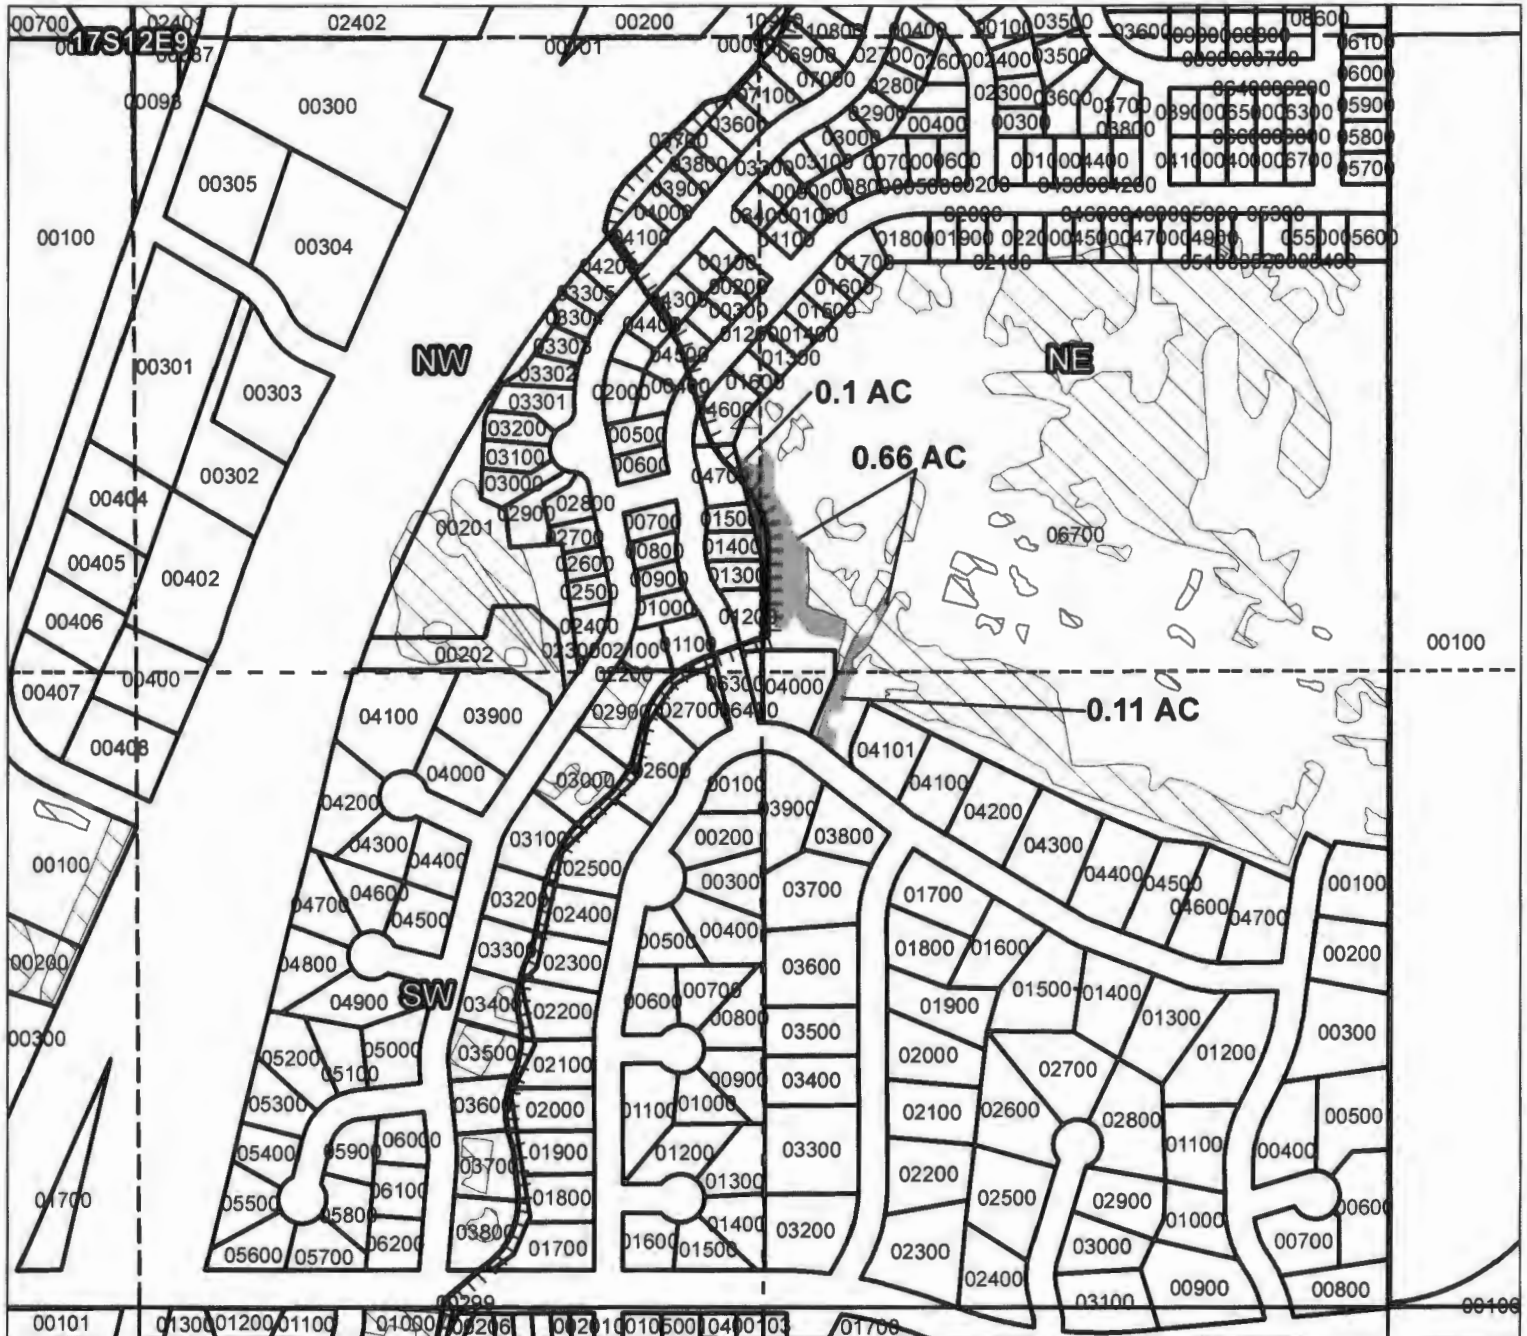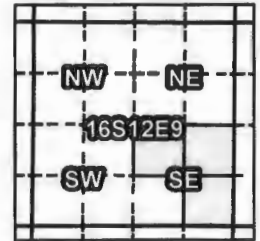

Taxlot 06700, 17S12E9NESE: 0.66 ac. On, 8.89 ac. Total
 Taxlot 06700, 17S12E9NWSE: 0.1 ac. On, 5.0 ac. Total
 Taxlot 06700, 17S12E9SESE: 0.11 ac. On, 2.21 ac. Total

- Point of Diversion
- ▬ Canals
- ▭ Taxlots
- Transfer
- ▭ Cert 74145

RECEIVED BY OWRD

DEC 28 2016

SALEM, OR

T 12547



1 inch = 400 feet

Prepared by FireWhat Inc. | December 2016