


APPLICATION FOR TRANSFER
 TO MAP: CHANGE IN USE AND PLACE OF USE
 CERTIFICATES: 89270, & 89271
 TOWNSHIP 25 SOUTH, RANGE 7 WEST, W.M.
 DOUGLAS COUNTY OREGON

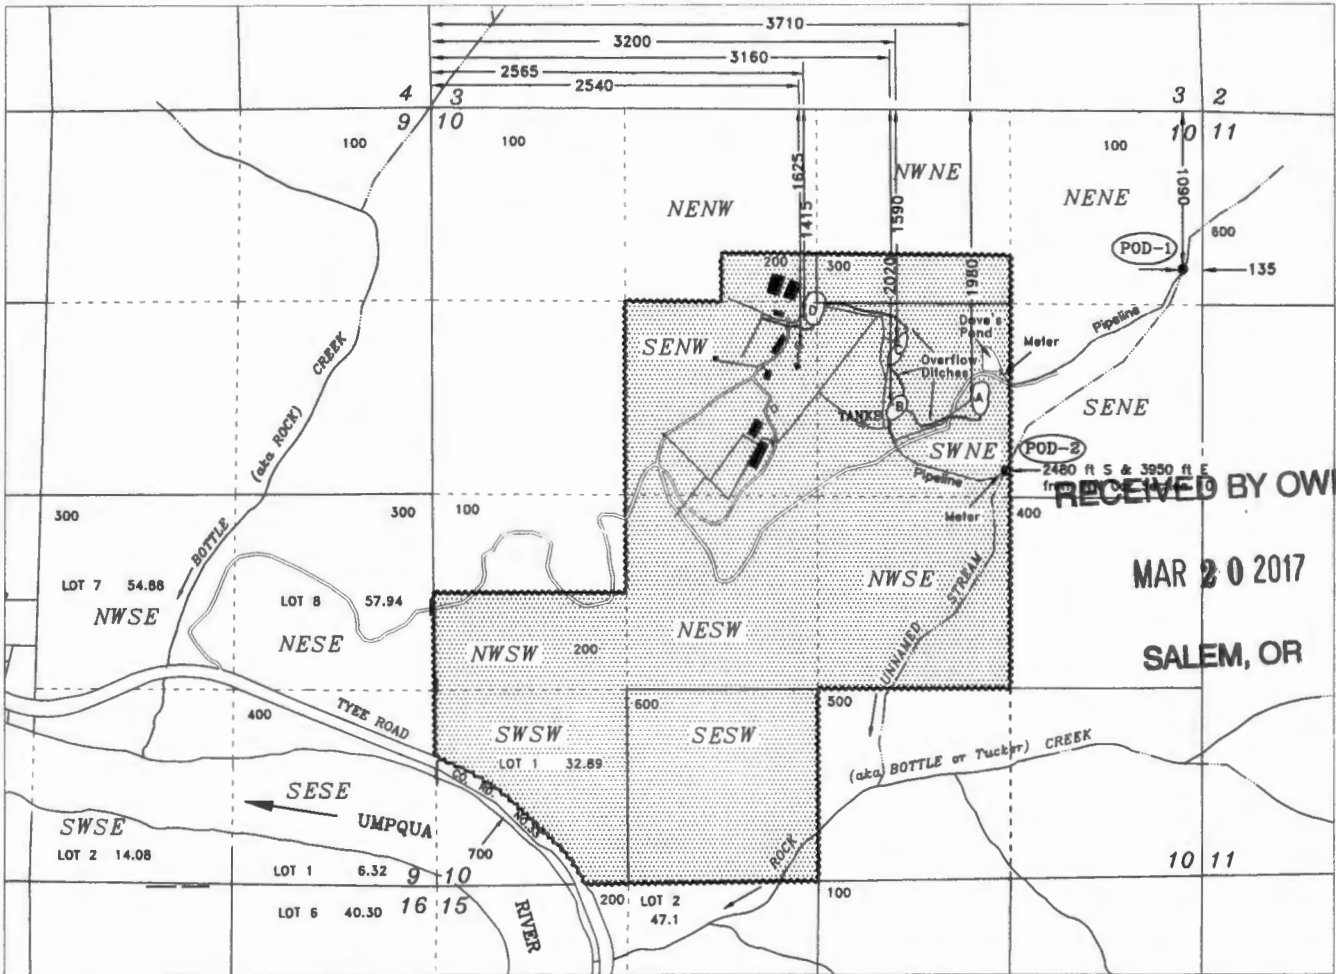

RECEIVED BY OWRD
MAR 20 2017
SALEM, OR

| | | |
|---|--|--|
| <p style="text-align: center;">LEGEND</p> <p style="text-align: center;"><u>CERTIFICATE POD's</u></p> <p>89270 - POD 1, POD-2 & RESERVOIRS A THROUGH E 89271 - POD 1 & POD-2</p> <p style="text-align: center;">CHANGE IN USE AND PLACE OF USE</p> <p> PLACE OF USE USE - QUASI-MUNICIPAL</p> <p>Existing certificate maps depict place of use and use prior to this transfer application</p> | <p style="text-align: center;">APPLICANT</p> <p>KIRPAL LIGHT SATSANG, INC P.O. BOX 10 UMPQUA, OR 97486</p> <div style="text-align: center;"> </div> | <p style="text-align: center;">Scale</p> <p>1 inch = 1320 feet</p> <div style="text-align: center;"> </div> <div style="text-align: center;"> <p style="writing-mode: vertical-rl; transform: rotate(180deg);">NORTH</p> </div> |
| <p>This map is not intended to provide legal dimensions or locations of property ownership lines</p> | <p>Base Map: Douglas County GIS, 2005 FSA Aerial Photos, USGS Quadrangle, over Survey M-56-39 for assumed best fit. Map oriented to M-56-39</p> | <p>JORDAN ENGINEERING 460 JORDAN LANE ROSEBURG, OR 97471 (541) 673-1931</p> <p>Revised 1/30/2017 n.e.d.</p> |

CLAIM OF BENEFICIAL USE


RECEIVED BY OWRD

TRANSFER 9447
TRANSFER 9448

MAR 20 2017

MAP 2 OF 2 USE AND PLACE OF USE
TOWNSHIP 25 SOUTH, RANGE 7 WEST, W.M.
DOUGLAS COUNTY OREGON

SALEM, OR

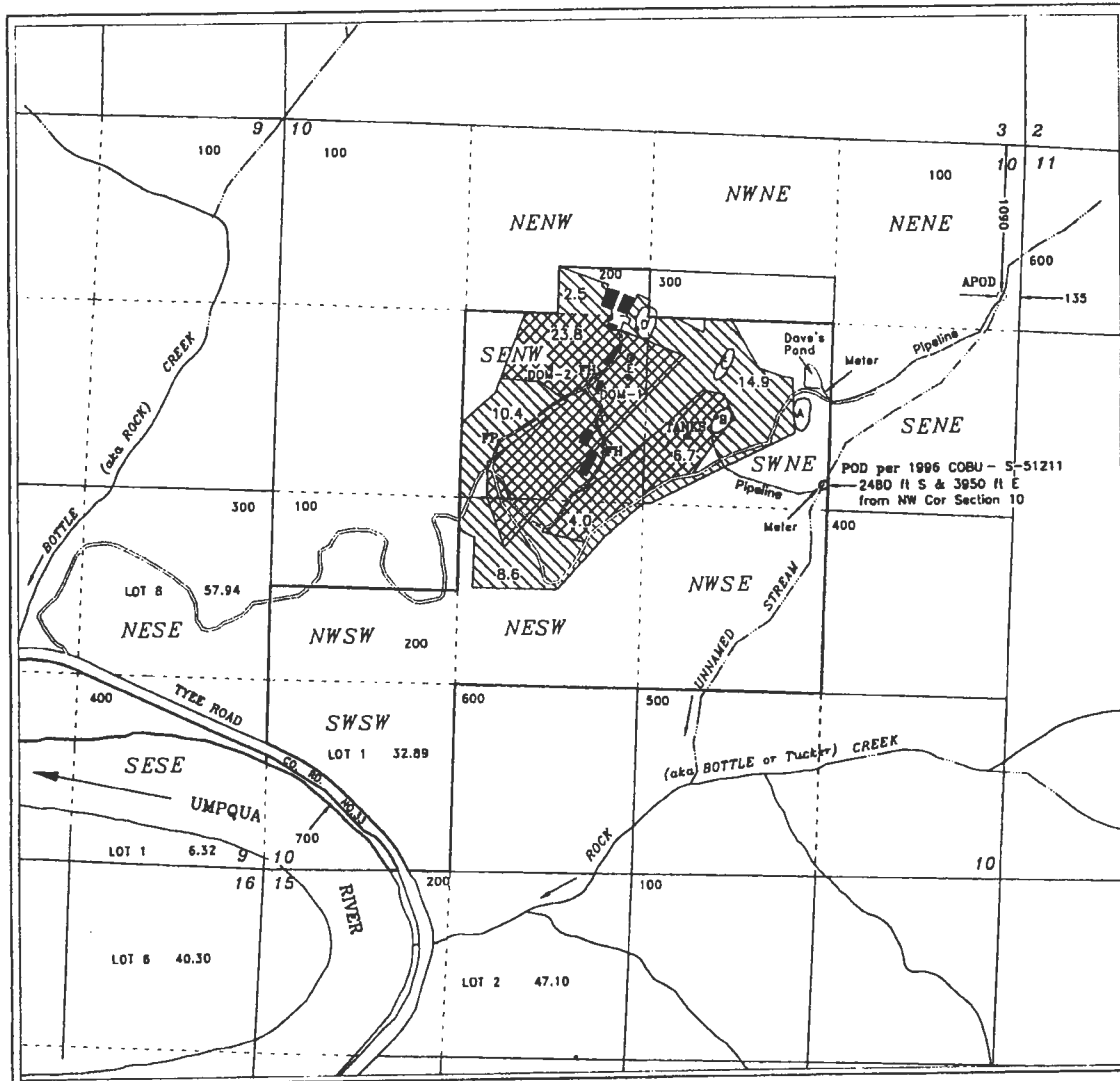


KIRPAL LIGHT SATSANG, INC.





USE OF WATER


T-9448

 34.5 Acres - Irrigation
Supplemented by T-9447
Maintenance of a Fire Protection System (Tanks & Reservoirs)
FP - Fire Plug FH - Fire Hydrant

T-9447

 36.4 Acres - Irrigation
 34.5 Acres - Supplemental Irrigation
Supplemental to T-9448
Domestic use in 2 dwellings

This map is not intended to provide legal dimensions or locations of property ownership lines

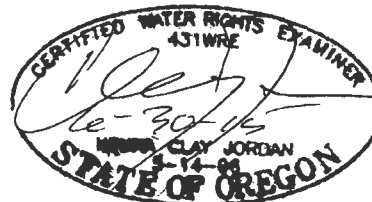

Scale
1 inch = 1320 feet

JORDAN ENGINEERING
460 JORDAN LANE
ROSEBURG, OR 97471
(541) 673-1931

Base Map: Douglas County GIS
2005 FSA Aerial Photos
USGS Quadrangle

Revised 12/19/2013 n.e.d.

T 12613