


DETAIL MAP OF SECTION 29, T2S R45 E

T 2 S R 45 E

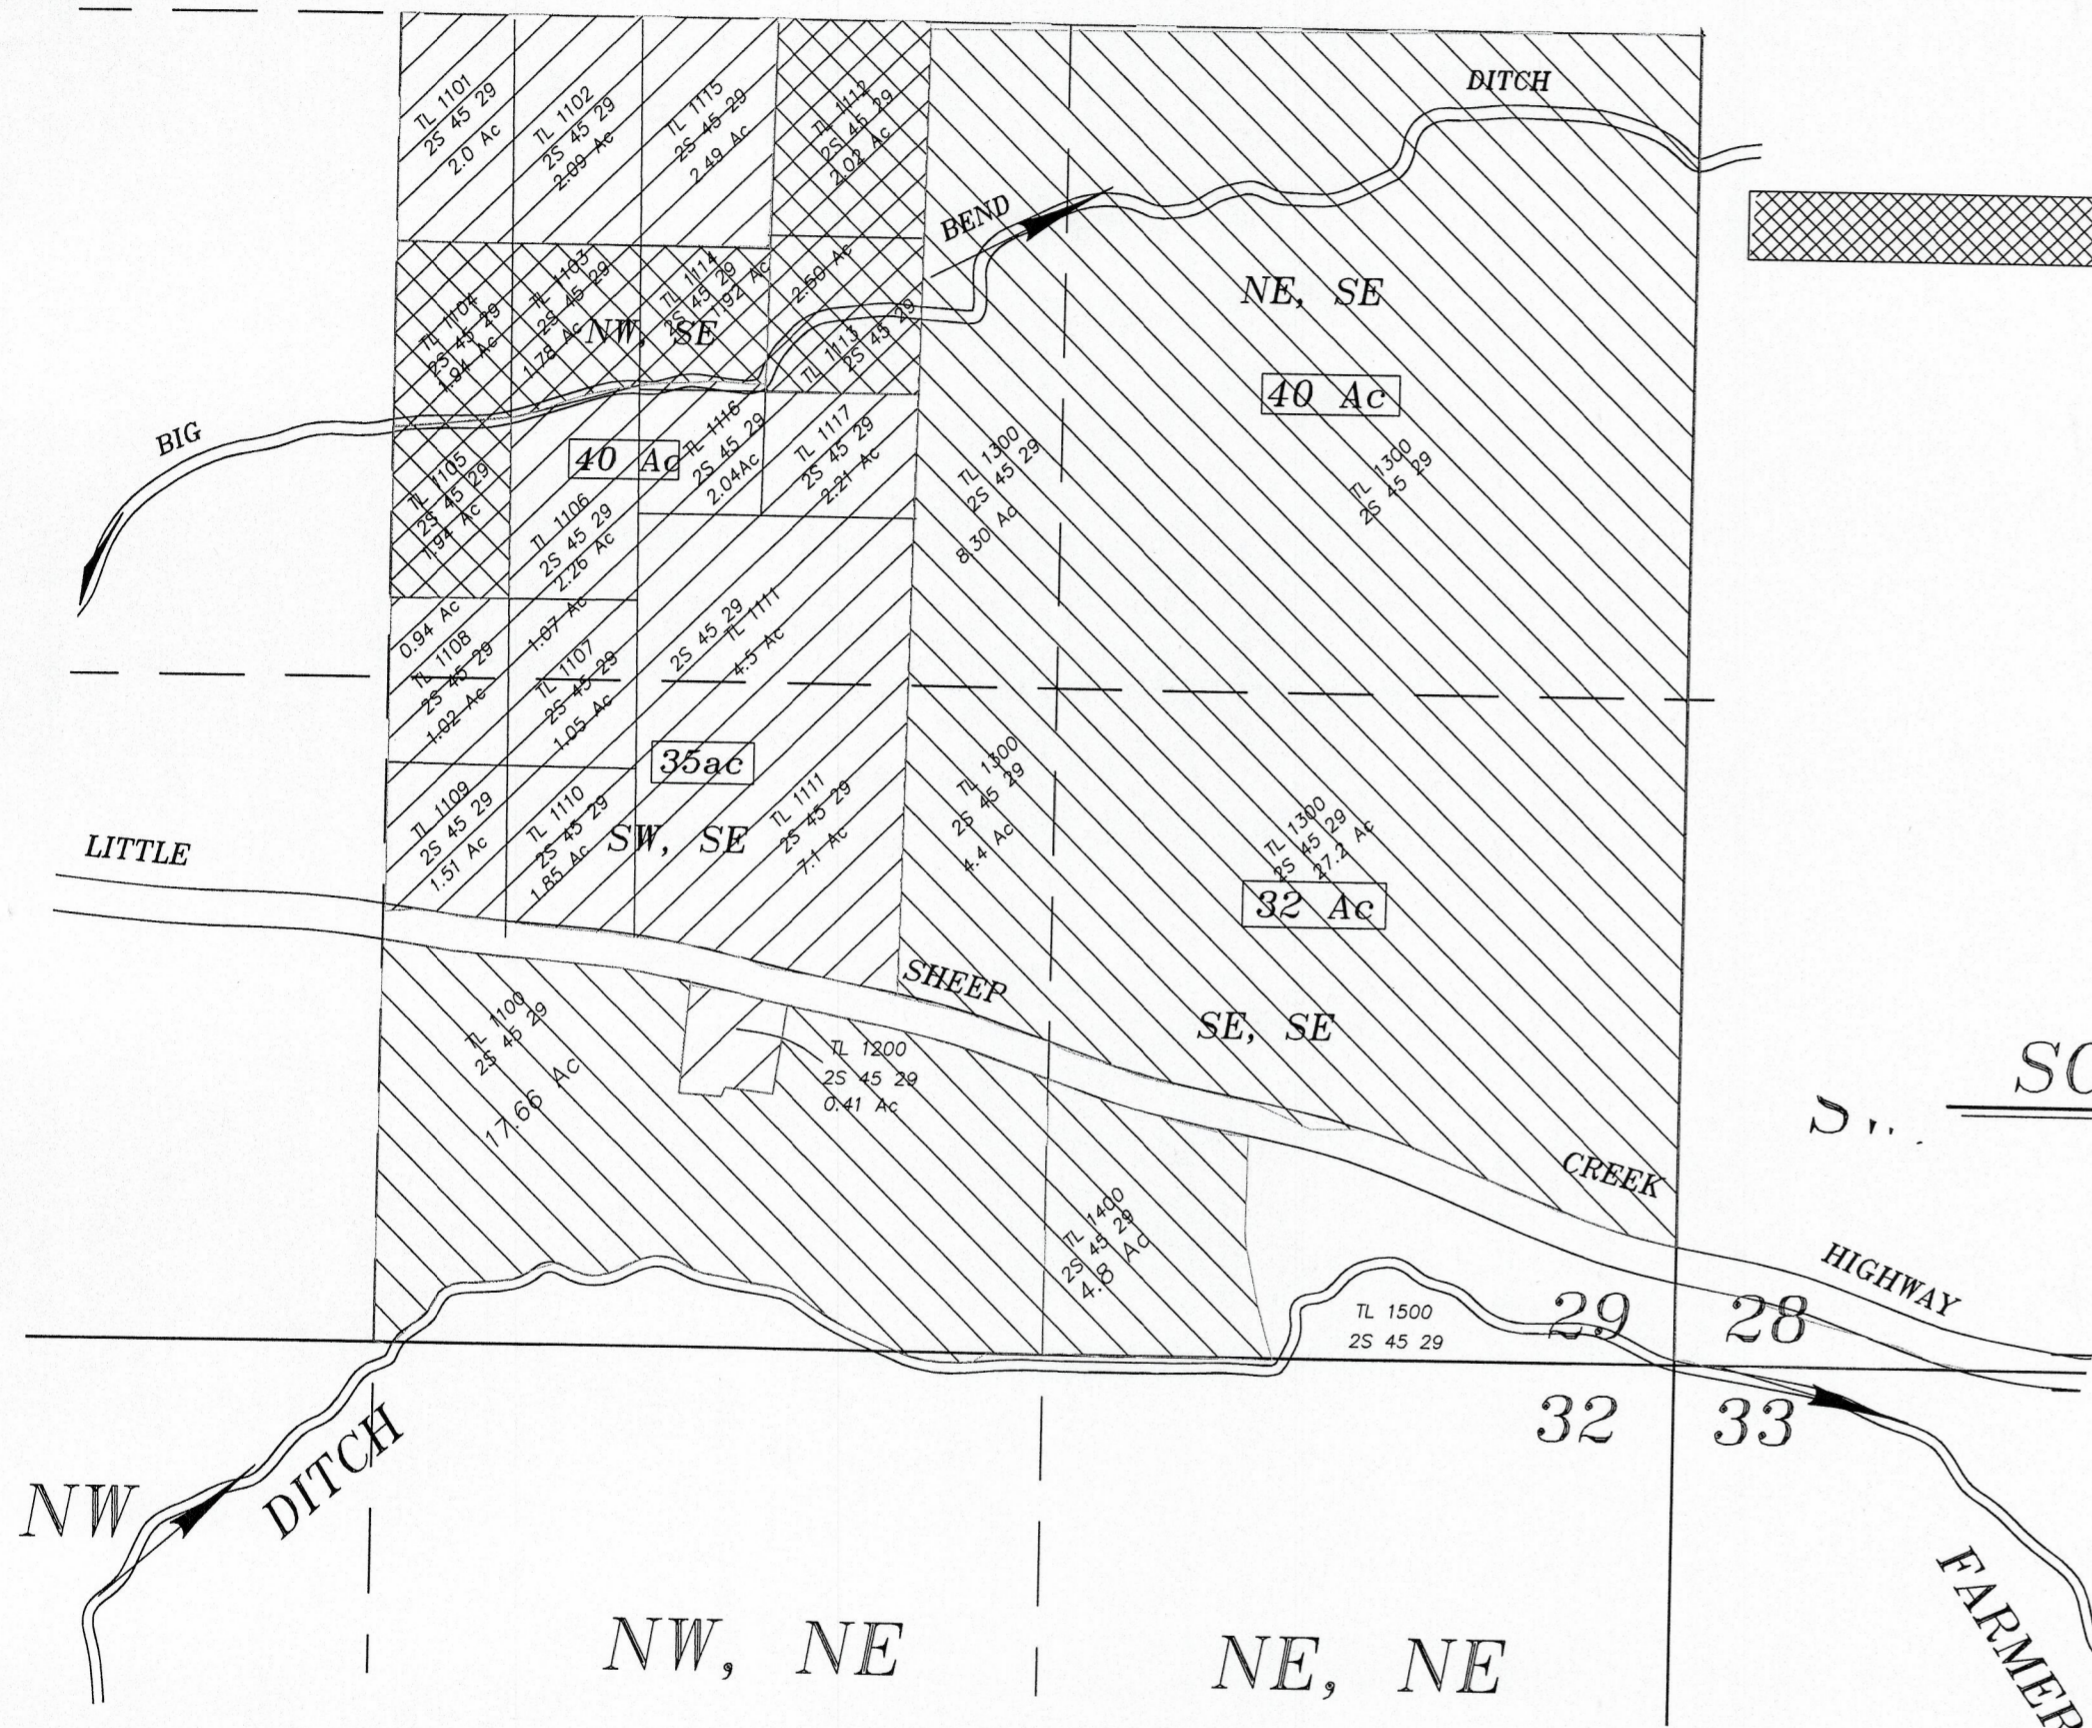

PROPERTY OWNERSHIP AND TAX LOTS


- | | |
|--|--|
| Tax Lots 1101, 1102, 1108, 1109, 1110, 1111, 1115, , | O'ROURKE FAMILY TRUST ET AL
O'ROURKE, HILARY MICHAEL TTE
O'ROURKE, WILLA MAE TTE |
| TAX LOT 1103 YEATES, ALAN TODD ET UX, WEBB, CATHLEEN J ET VIR | |
| TAX LOT 1104 UNZE, MATTHEW C & HANNAH R | TAX LOT 1105 HIGGINS, JAMES |
| TAX LOT 1106 BECKWITH, LEO & JULIE | TAX LOT 1107 ZAVODSKY, RUSS |
| TAX LOT 1112 ANTON, ANTHONY L JR & SARA C | TAX LOT 1113 ANTON, ANTHONY L III & SARA C |
| TAX LOT 1114 RAMP, JEREMIAH | TAX LOT 1300 MELVILLE, KEVIN W. & KERRIE A. |
| TAX LOT 1116 & 1117 D & C FLATT LIVING TRUST
LANDS LYING SOUTH OF SHEEP CREEK HIGHWAY | |
| TAX LOT 1500 O'ROURKE, HM & WILLA MAE, | TAX LOT 1200 BLANKENSHIP, TIMOTHY J & SHILO |
| TAX LOTS 1100 & 1400 O'ROURKE FAMILY TRUST ET AL, | O'ROURKE, HILARY MICHAEL TTE, O'ROURKE, WILLA MAE TTE |

Lands requesting additional point of diversion from Farmers Ditch and retaining the Silver Lake Ditch point of diversion

Lands with authorized point of diversion from Silver Lake Ditch requesting new point of diversion from Farmers Ditch and cancelling the authorized point of diversion from Silver Lake Ditch.

Lands currently irrigated from Silver Lake ditch keeping only the authorized point of diversion, being the Silver Lake Ditch.


SCALE: 1"=400'

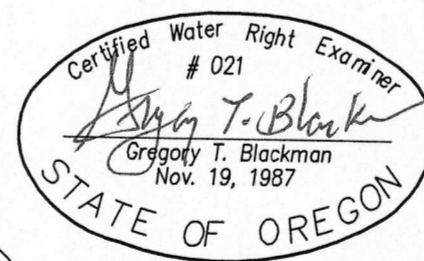


NOTE: The preparation of this map was for the purpose of identifying the location of the proposed water right and has no intent to provide dimensions or location of property ownership lines. Location information shown hereon was furnished by the applicant.

January 10, 2017
APPLICATION MAP FOR CHANGE IN POD FOR LANDS IRRIGATED UNDER C-3113 USING SILVER LAKE AND MITCHELL DITCHES

FOR OREGON PARK SERVICES BY GREG BLACKMAN WATER RIGHTS 126 RIDGE DRIVE LAGRANDE, OREGON 97850 Application No. _____ Permit Number _____

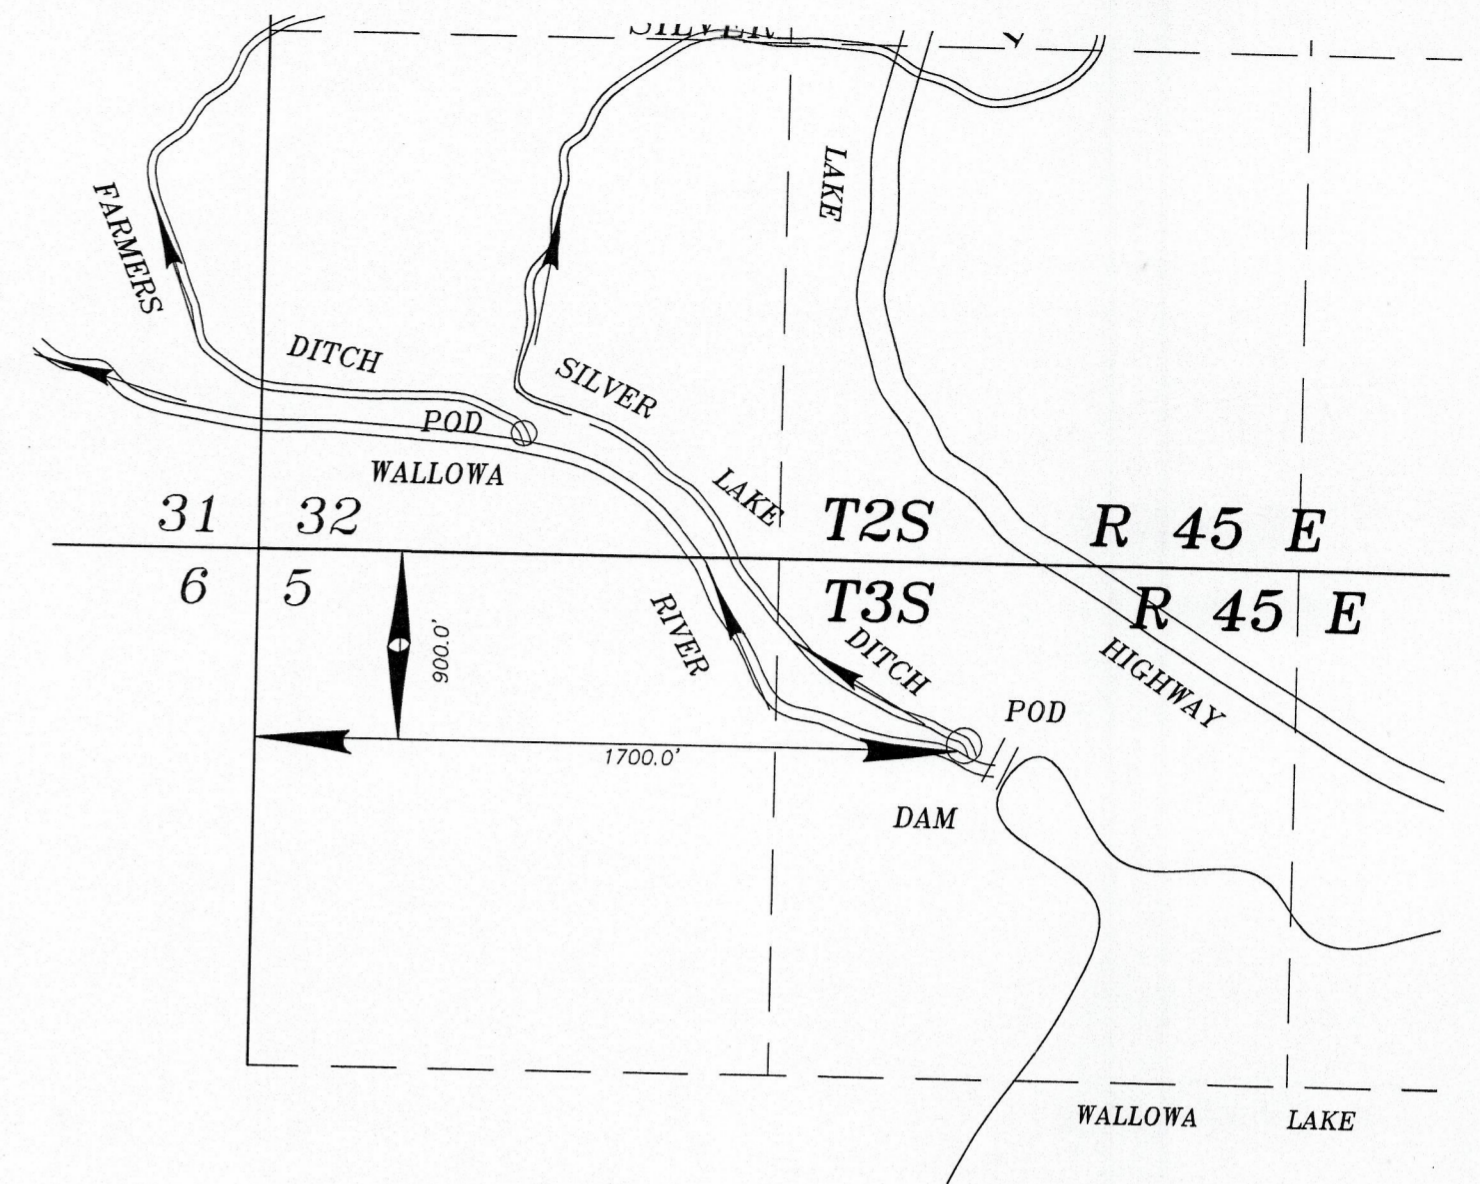

AUTHORIZED POINT OF DIVERSION FOR SILVER LAKE DITCH
SCALE: 1"=660'

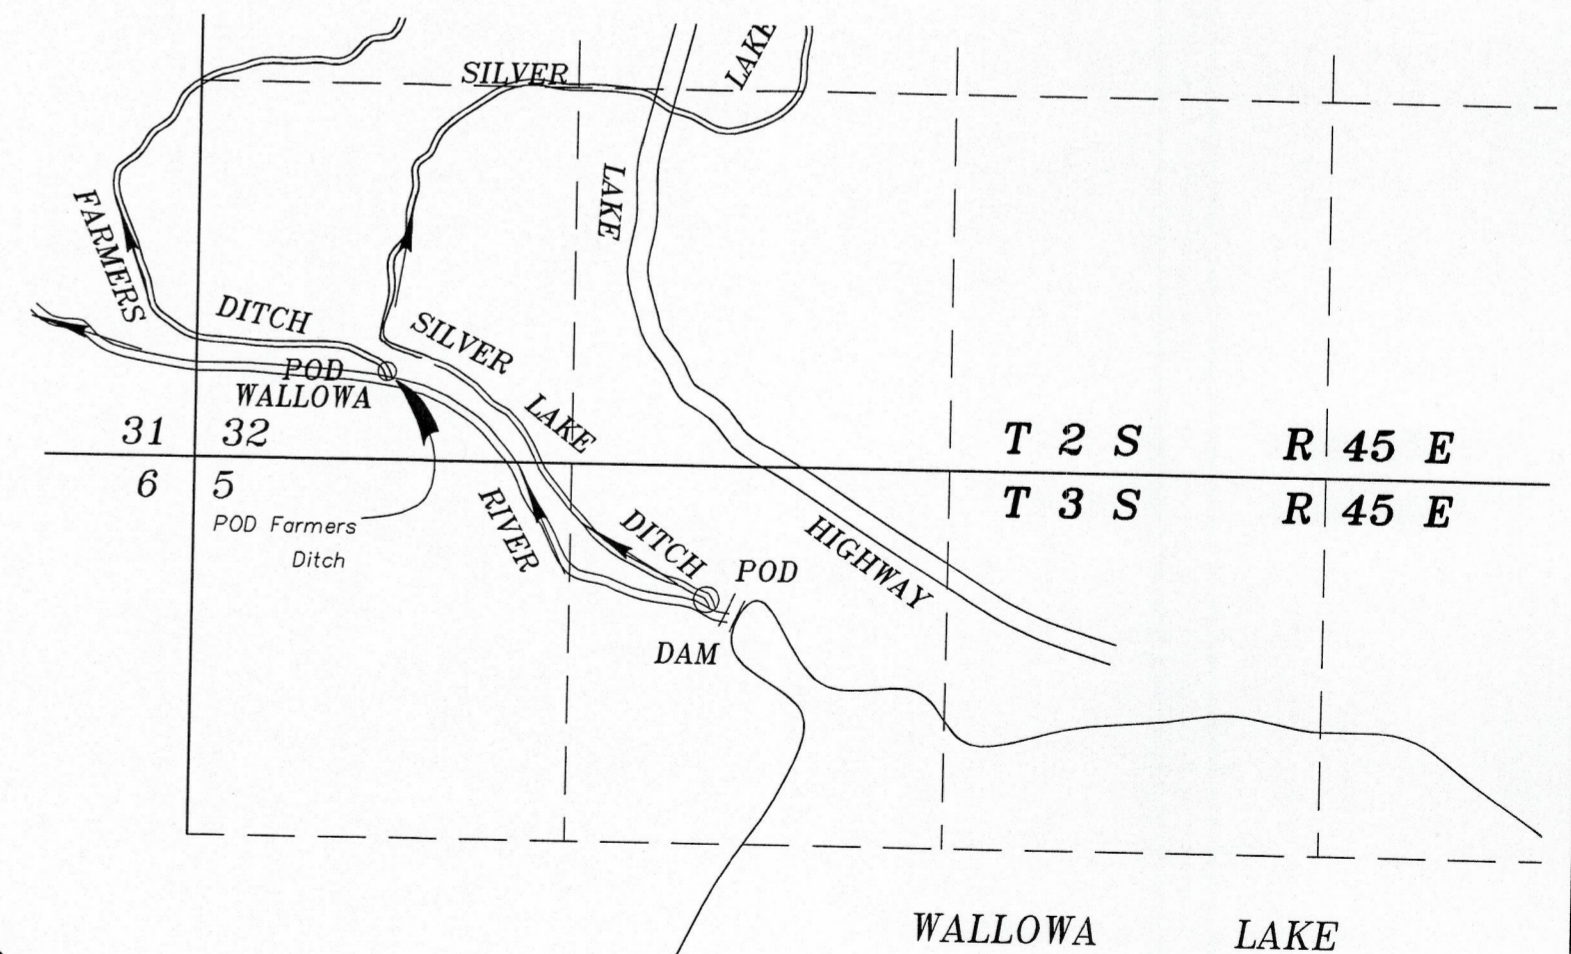

AUTHORIZED POINT OF DIVERSION FOR FARMERS DITCH RECORD
SW 1/4 SW 1/4 SECTION 32
T 2 S R 45 E, WM
SCALE: 1"=660'

RECEIVED BY OWRD

SEP 25 2017

SALEM, OR

T-12753