


# TRANSFER APPLICATION MAP

## Certificate 52854

### Section 23, T5S, R1E, W.M., Clackamas County, Oregon

### Neal F. Lucht and Pamela M. Lucht,

### Trustees of the Lucht Living Trust

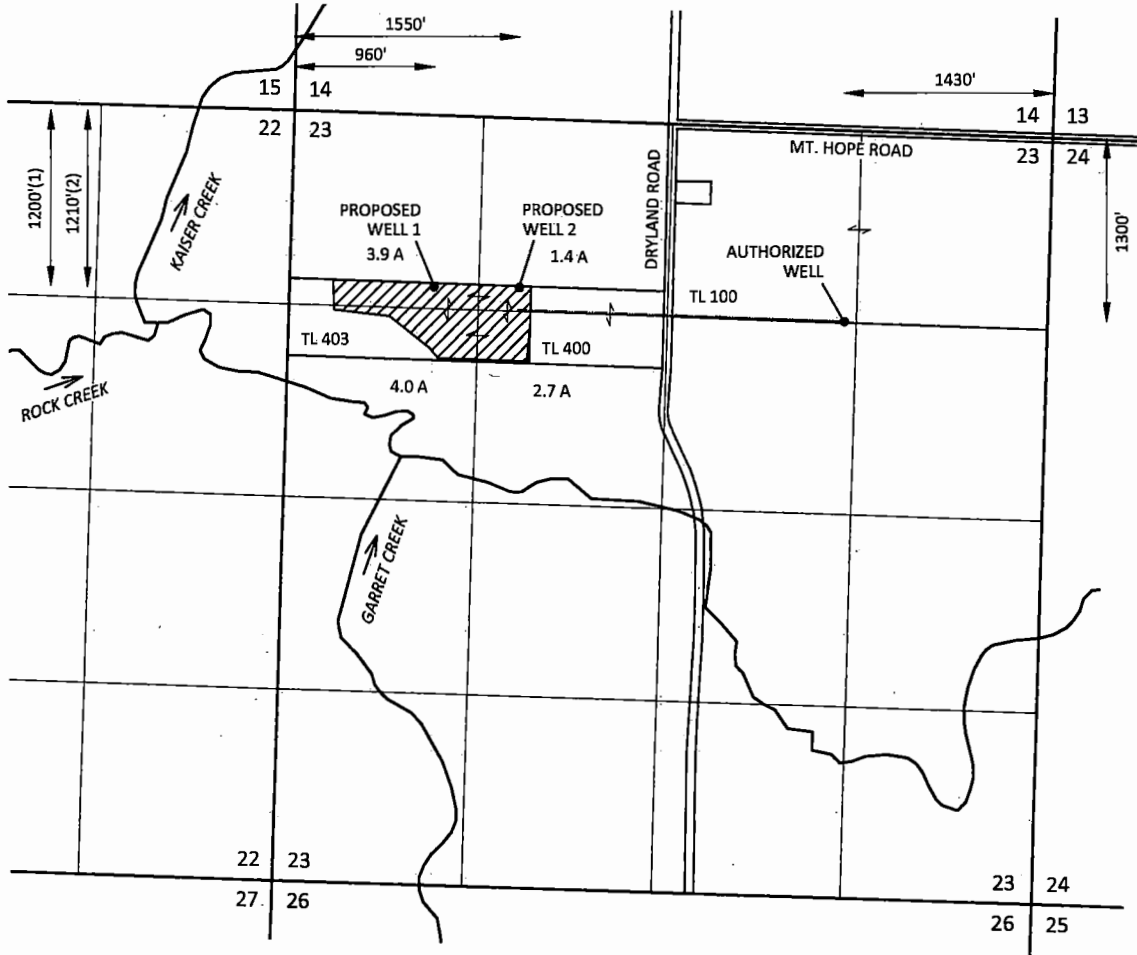

#### EXPLANATION



PLACE OF USE (NO CHANGE)  
PRIORITY: 6/7/1982  
12.0 ACRES



WELL



PIPE




#### SCALE



1 INCH = 1320 FEET

November 8, 2017

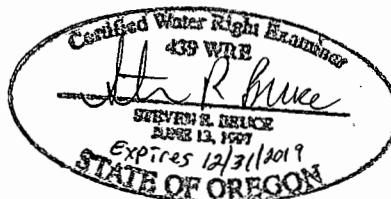

This map is not intended to provide legal dimensions or locations of property ownership lines

### Figure 1

RECEIVED

DEC 13 2017

OWRD

**SKOOKUM**  
WATER ASSOCIATES INC

1626 VICTORIAN WAY  
EUGENE, OR 97401  
(503) 319-8926

12784


# TRANSFER APPLICATION MAP

Certificate 52854




Section 23, T5S, R1E, W.M., Clackamas County, Oregon

Neal F. Lucht and Pamela M. Lucht,

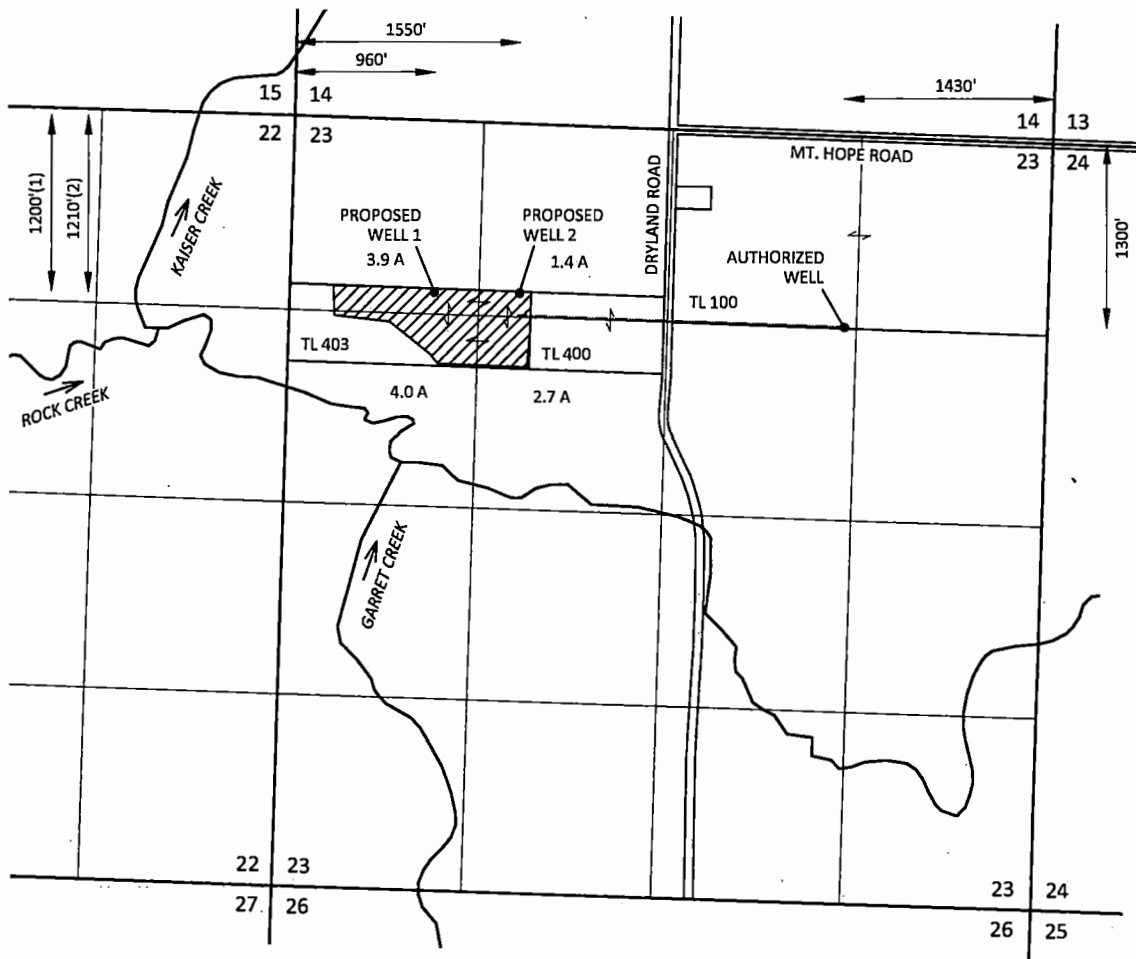Trustees of the Lucht Living Trust



### EXPLANATION

-  PLACE OF USE (NO CHANGE)  
PRIORITY: 6/7/1982  
12.0 ACRES
-  WELL
-  PIPE



### SCALE



1 INCH = 1320 FEET

November 8, 2017

This map is not intended to provide legal dimensions or locations of property ownership lines


Figure 1

**RECEIVED**

DEC 12 2017

**OWRD**  
**SKOOKUM**  
WATER ASSOCIATES INC

1626 VICTORIAN WAY  
EUGENE, OR 97401  
(503) 319-8926

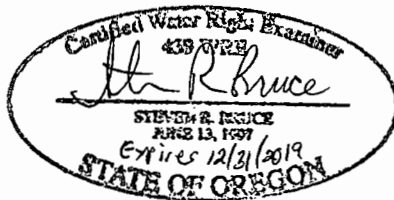

17784