


RECEIVED

JUL 26 2018

# T.6S. R.1E. Section 19 T.6S. R.1W. Sec. 24 & 25, W.M.

OWRD

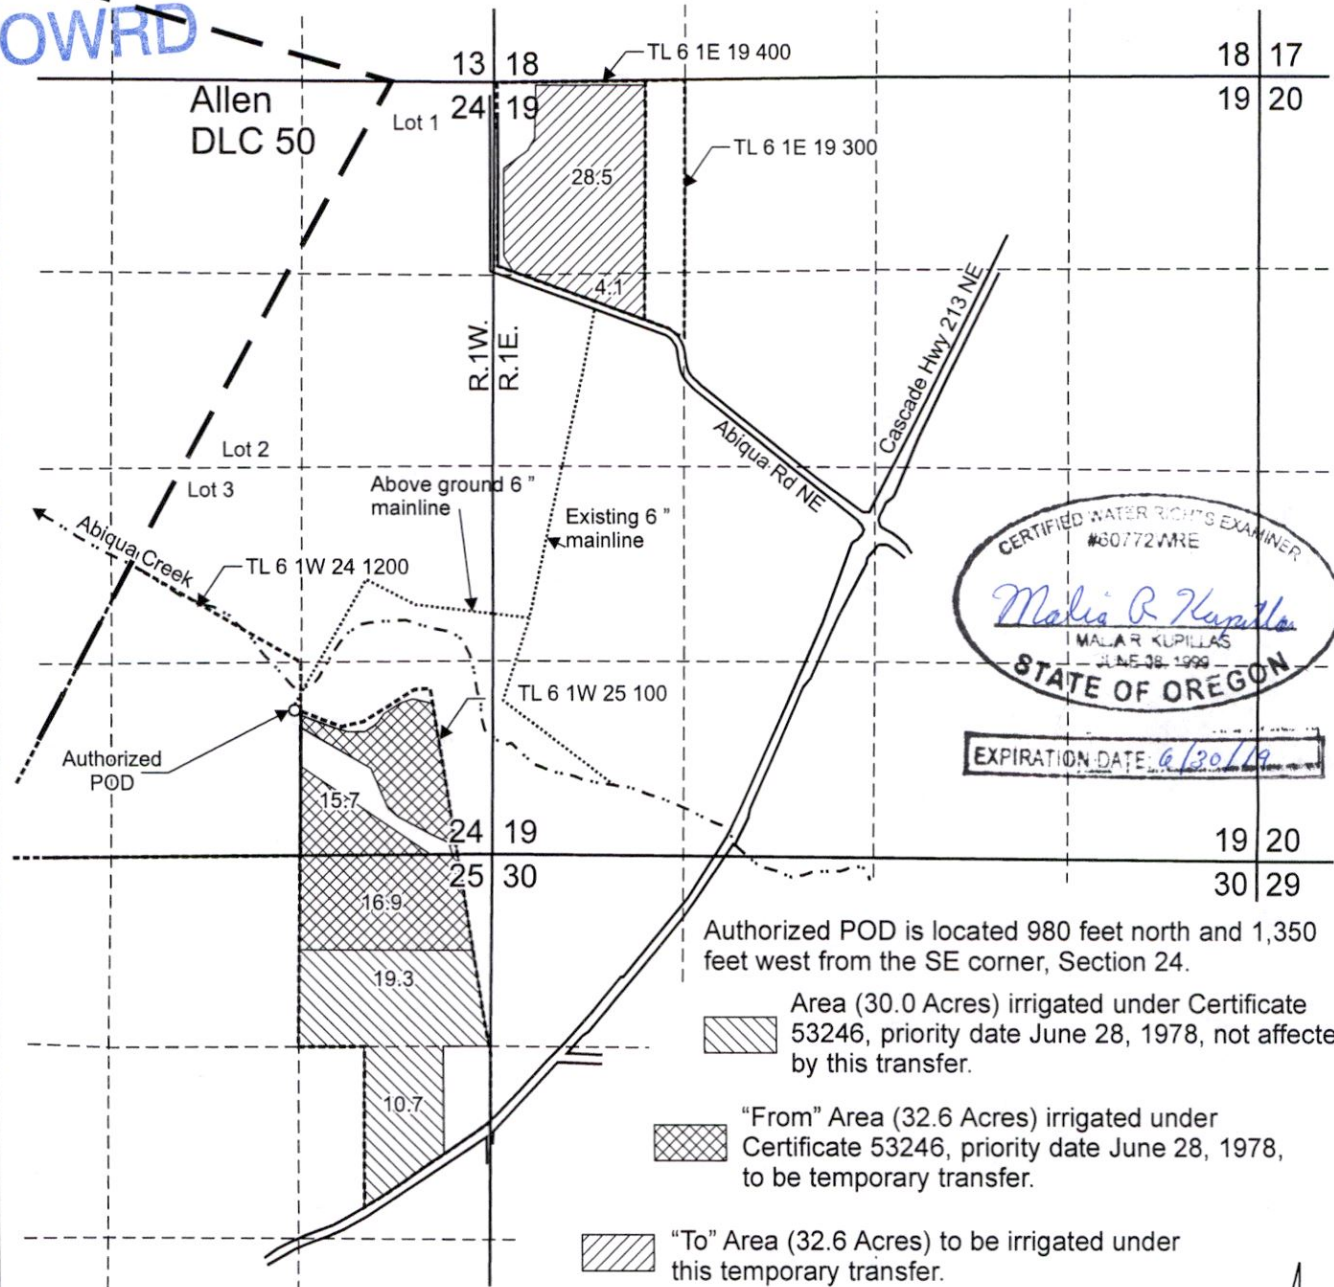

CERTIFIED WATER RIGHTS EXAMINER  
#60772 WRE  
*Malia R. Kupillas*  
MALIA R. KUPILLAS  
JUNE 28, 1999  
STATE OF OREGON

EXPIRATION DATE: 6/30/19


Authorized POD is located 980 feet north and 1,350 feet west from the SE corner, Section 24.

Area (30.0 Acres) irrigated under Certificate 53246, priority date June 28, 1978, not affected by this transfer.

"From" Area (32.6 Acres) irrigated under Certificate 53246, priority date June 28, 1978, to be temporary transfer.

"To" Area (32.6 Acres) to be irrigated under this temporary transfer.

— Donation Land Claim boundary      - - - - Tax lot boundary      ..... Water main line

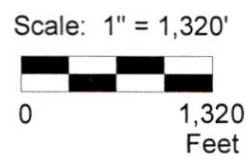

This map was prepared for the purpose of identifying the location of a water right only and is not intended to provide legal dimensions or location of property ownership lines.



GoschieTempTransMap.cdr

Pacific Hydro-Geology Inc.

07/2018

Temporary Transfer Application  
"From" & "To" Map Certificate 53246  
Goschie Farms  
T.6S. R.1E. Section 19,  
T.6S, R.1W. Sec. 24 & 25, W.M.

T 12988