


Section 35, T16S, R20E,
Sections 2 & 3, T17S, R20E, W.M.,
Crook County, Oregon

RECEIVED

JUL 26 2018

TRANSFER APPLICATION MAP
CROOKED RIVER EAST, LLC
TWEEDT TRANSFER
FROM



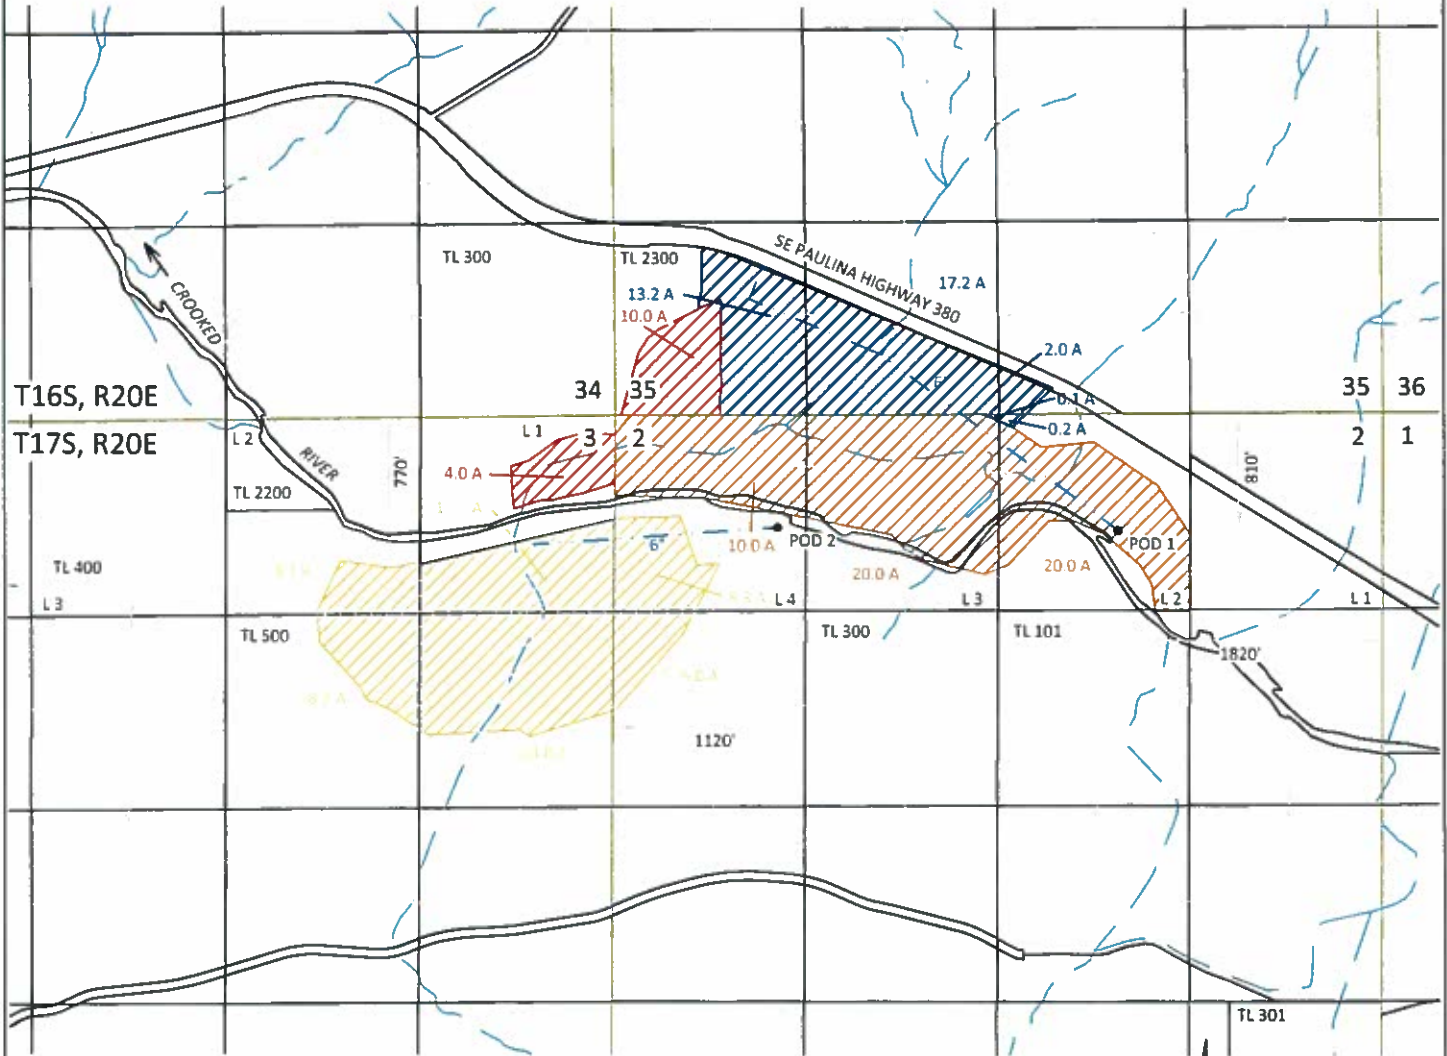



OWRD



DRAFT

EXPLANATION

FROM WATER RIGHTS

-  CERTIFICATE 36936
PRIORITY: JANUARY 3, 1961
66.3 ACRES
-  CERTIFICATE 47486
PRIORITY: MAY 27, 1916
14.0 ACRES
-  CERTIFICATE 47487
PRIORITY: MARCH 22, 1918
50.0 ACRES
-  CERTIFICATE 47488
PRIORITY: MARCH 16, 1961
32.7 ACRES
-  POINT OF DIVERSION (POD)
-  MAINLINE (APPROXIMATE)

N

SCALE



1 INCH = 1320 FEET

June 4, 2018

This map is not intended to provide legal
dimensions or locations of property
ownership lines

SKOOKUM
WATER ASSOCIATES INC

1626 VICTORIAN WAY
EUGENE, OR 97401
(503) 319-8926

Figure 1
T 12989


Section 35, T16S, R20E,
Sections 2 & 3, T17S, R20E, W.M.,
Crook County, Oregon

RECEIVED

JUL 26 2018





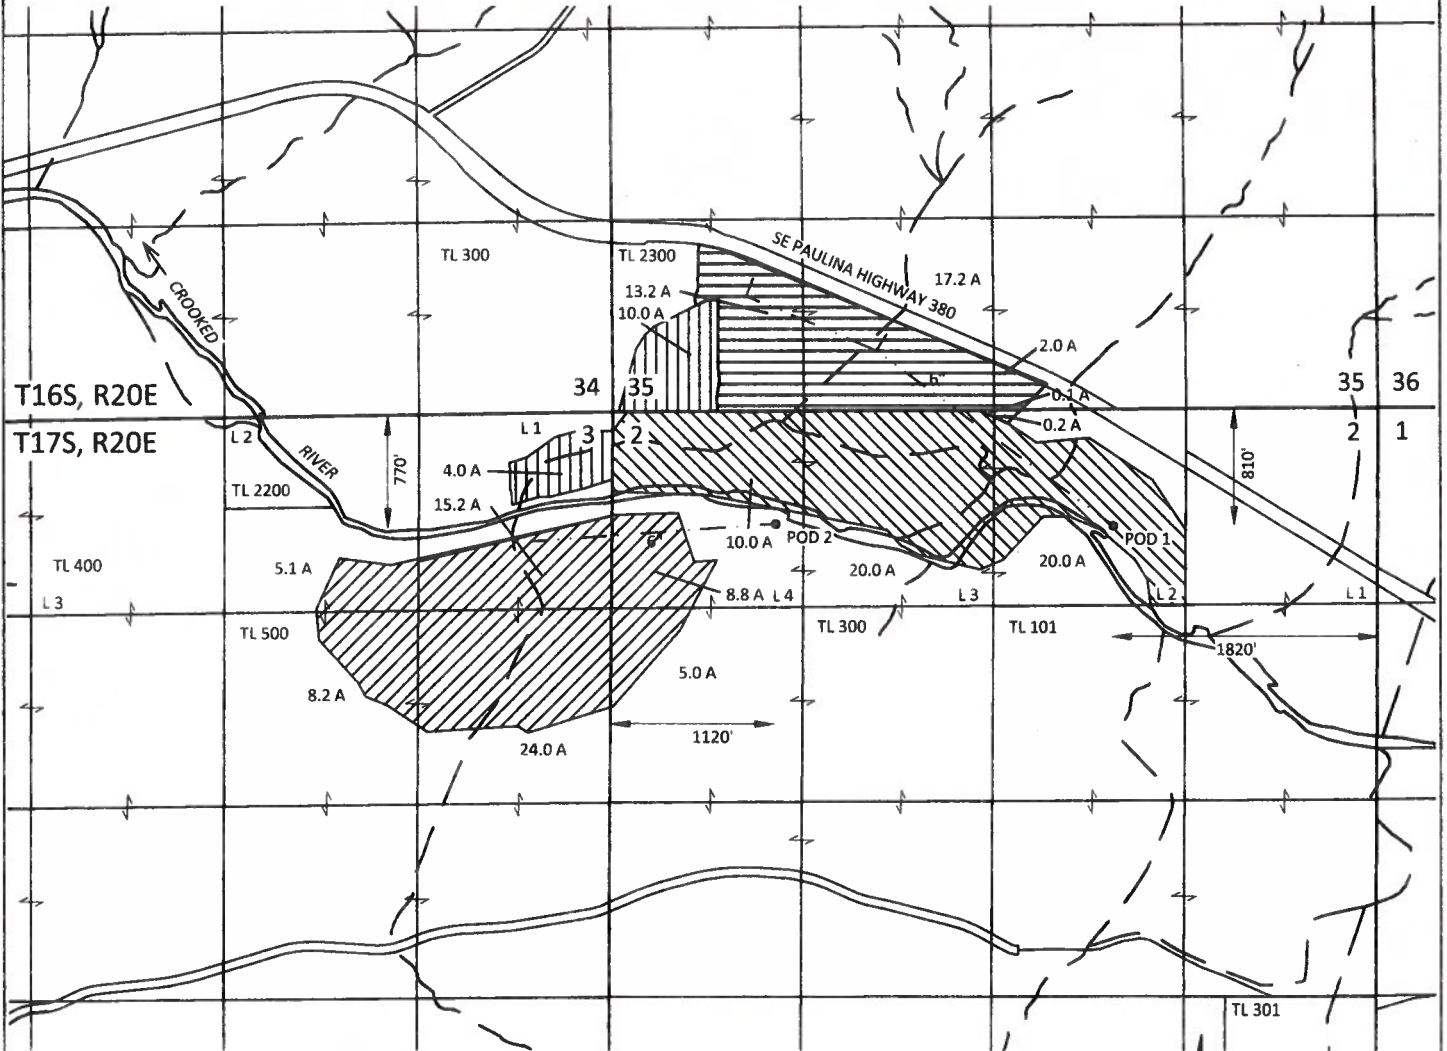

TRANSFER APPLICATION MAP
CROOKED RIVER EAST, LLC
TWEEDT TRANSFER
FROM

OWRD



EXPLANATION

FROM WATER RIGHTS

-  CERTIFICATE 36936
PRIORITY: JANUARY 3, 1961
66.3 ACRES
-  CERTIFICATE 47486
PRIORITY: MAY 27, 1916
14.0 ACRES
-  CERTIFICATE 47487
PRIORITY: MARCH 22, 1918
50.0 ACRES
-  CERTIFICATE 47488
PRIORITY: MARCH 16, 1961
32.7 ACRES
-  POINT OF DIVERSION (POD)
-  MAINLINE (APPROXIMATE)


SCALE



1 INCH = 1320 FEET

July 20, 2018

This map is not intended to provide legal
dimensions or locations of property
ownership lines

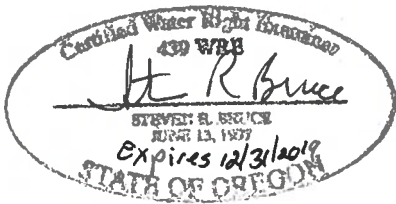

SKOOKUM
WATER ASSOCIATES INC

1626 VICTORIAN WAY
EUGENE, OR 97401
(503) 319-8926


T 12989 **Figure 1**

Section 35, T16S, R20E,
 Sections 2, 3, 4, & 9, T17S, R20E, W.M.,
 Crook County, Oregon
TRANSFER APPLICATION MAP
CROOKED RIVER EAST, LLC
TWEEDT TRANSFER
TO LANDS





RECEIVED

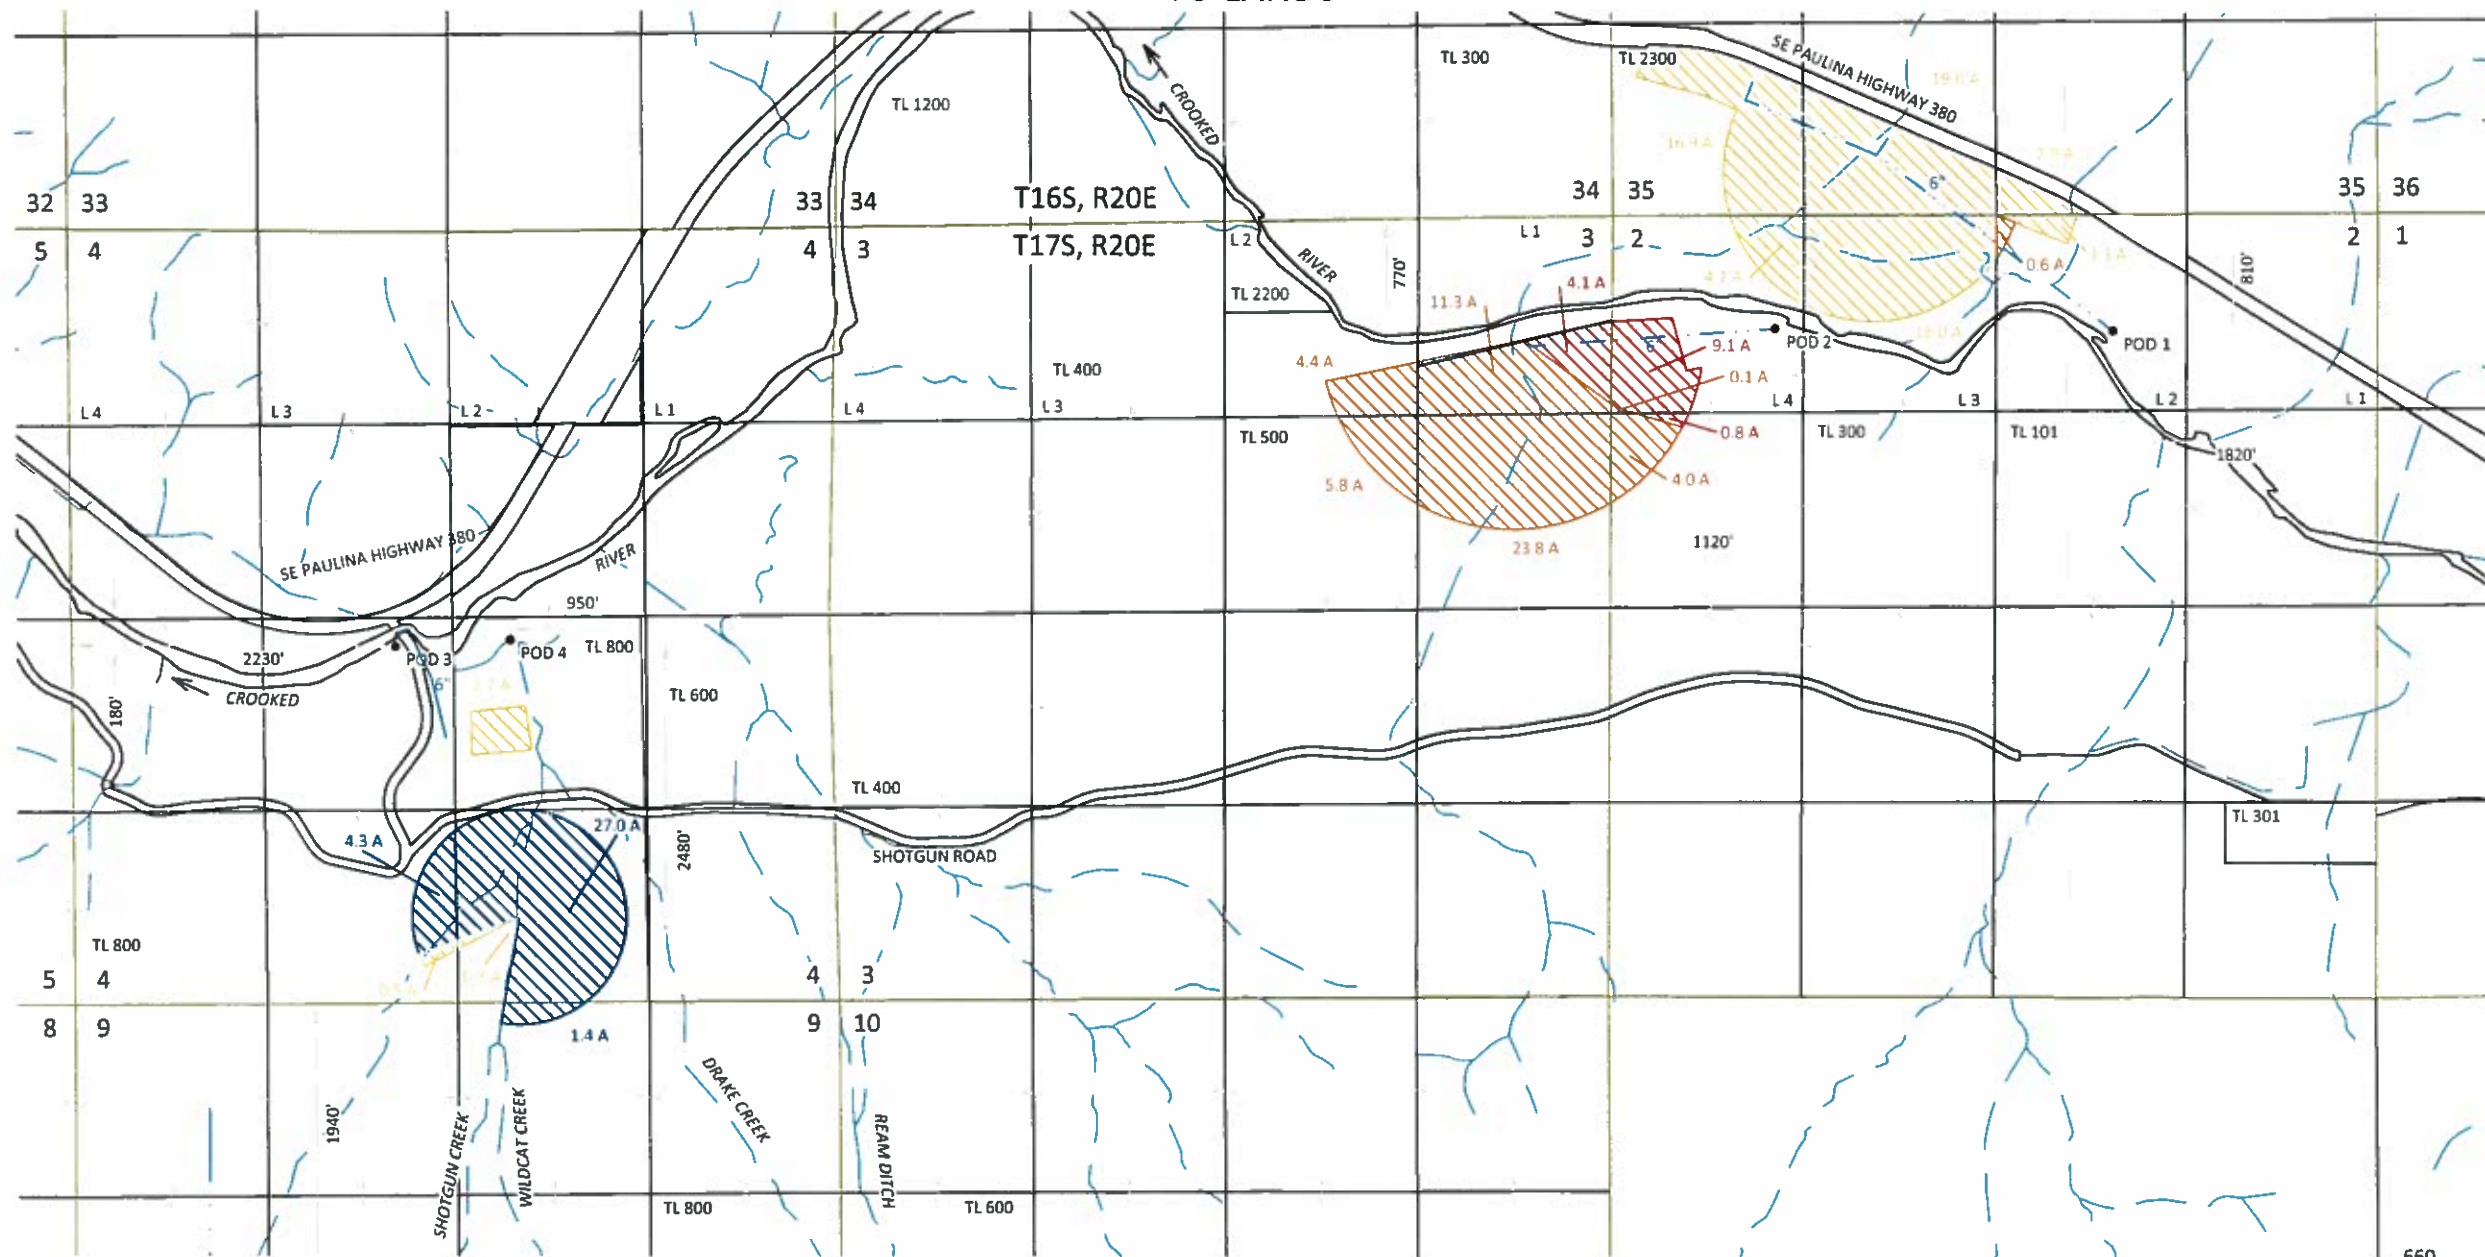
JUL 26 2018

OWRD



EXPLANATION
TO WATER RIGHTS

- | | | | |
|---|--|---|---|
|  | CERTIFICATE 36936
PRIORITY: MARCH 3, 1961
66.3 ACRES |  | CERTIFICATE 47488
PRIORITY: MARCH 16, 1961
32.7 ACRES |
|  | CERTIFICATE 47486
PRIORITY: MAY 27, 1916
14.0 ACRES | • | POINT OF DIVERSION (POD) |
|  | CERTIFICATE 47487
PRIORITY: MARCH 22 1918
50.0 ACRES | - - - | MAINLINE (APPROXIMATE) |

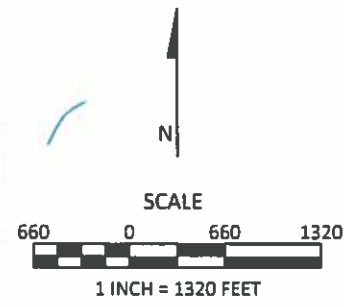

DRAFT

June 4, 2018

This map is not intended to provide legal dimensions or locations of property ownership lines

Figure 29 89

SKOOKUM
 WATER ASSOCIATES INC

1626 VICTORIAN WAY
 EUGENE, OR 97401
 (503) 319-8926

