


T.2S. R.9W. Section 22, W.M.

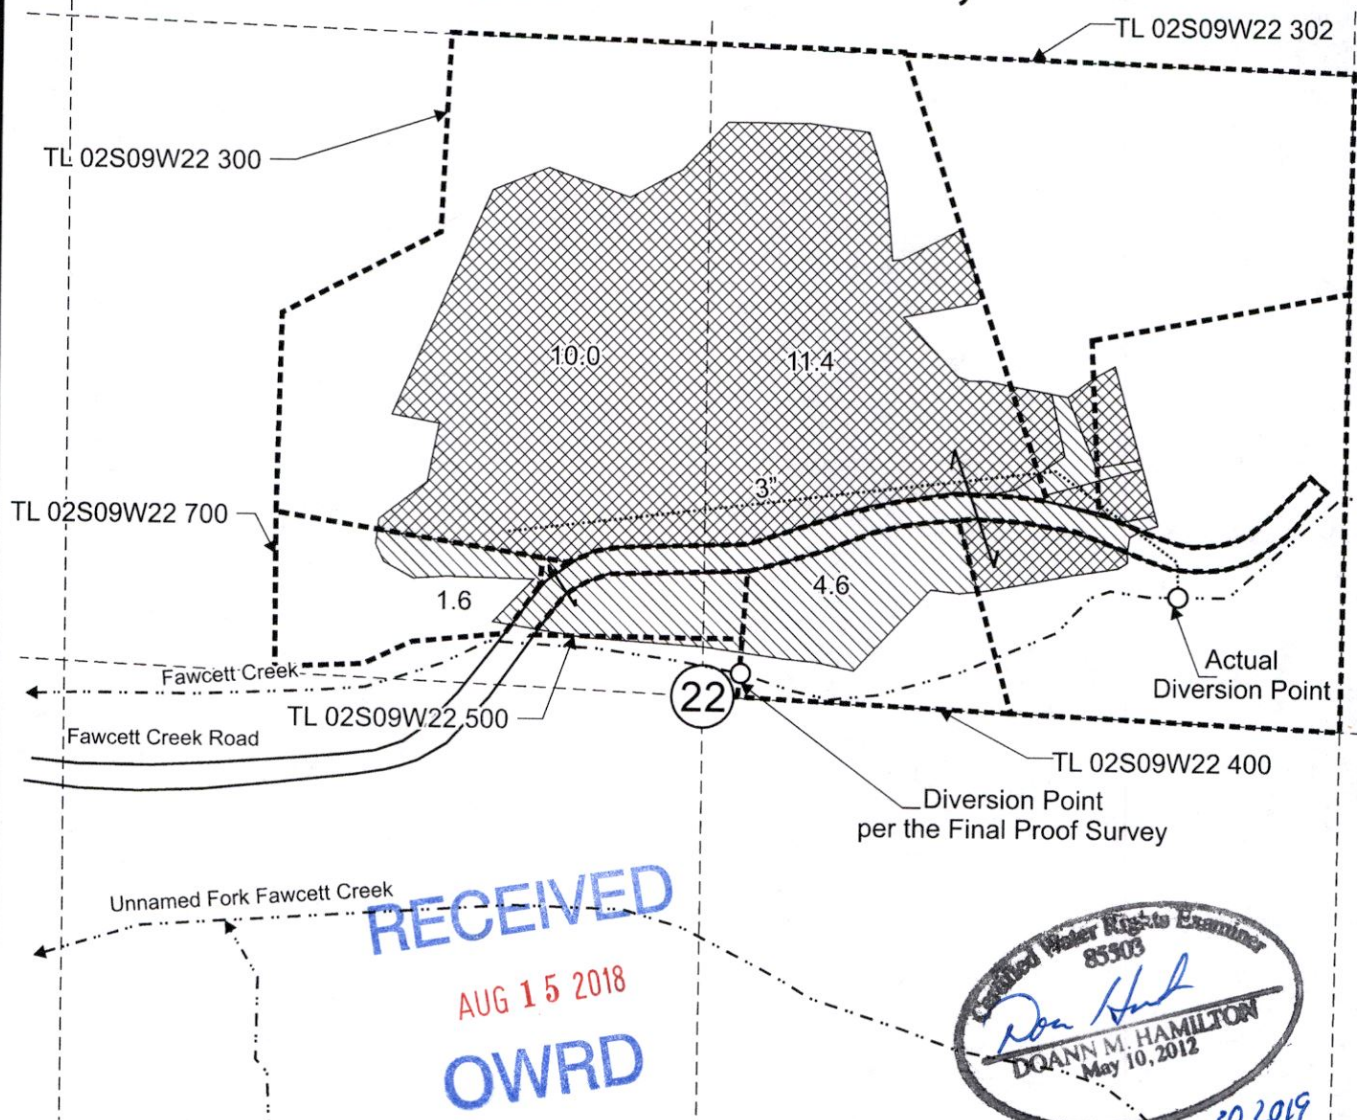

Diversion Point 1 is located SW1/4 NE 1/4, Section 22, T.2S., R.9W., W.M.

Diversion Point 2 is located SE1/4 NW 1/4, Section 22, T.2S., R.9W., W.M (Not shown on Final Proof Survey).


 Area (6.2 Acres) irrigated under Certificate 21466, priority date September 10, 1948 not affected by this transfer.

 "From" Area (21.4 Acres) irrigated under Certificate 21466, priority date September 10, 1948 affected by this transfer.

----- Tax lot boundary

..... Water main line

Scale: 1" = 400'

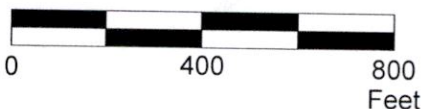

This map was prepared for the purpose of identifying the location of a water right only and is not intended to provide legal dimensions or location of property ownership lines.

Temporary Transfer Application "From" Map
Certificate 21466

T 13006

Pacific Hydro-Geology Inc.

Jenck Farms, LLC c/o Joe Jenck
T.2S. R.9W. Section 22, W.M.

07/2018

T.2S. R.9W. Section 2, W.M.


Lot 2

Lot 1

RECEIVED
AUG 15 2018
OWRD



RECEIVED June 30, 2019

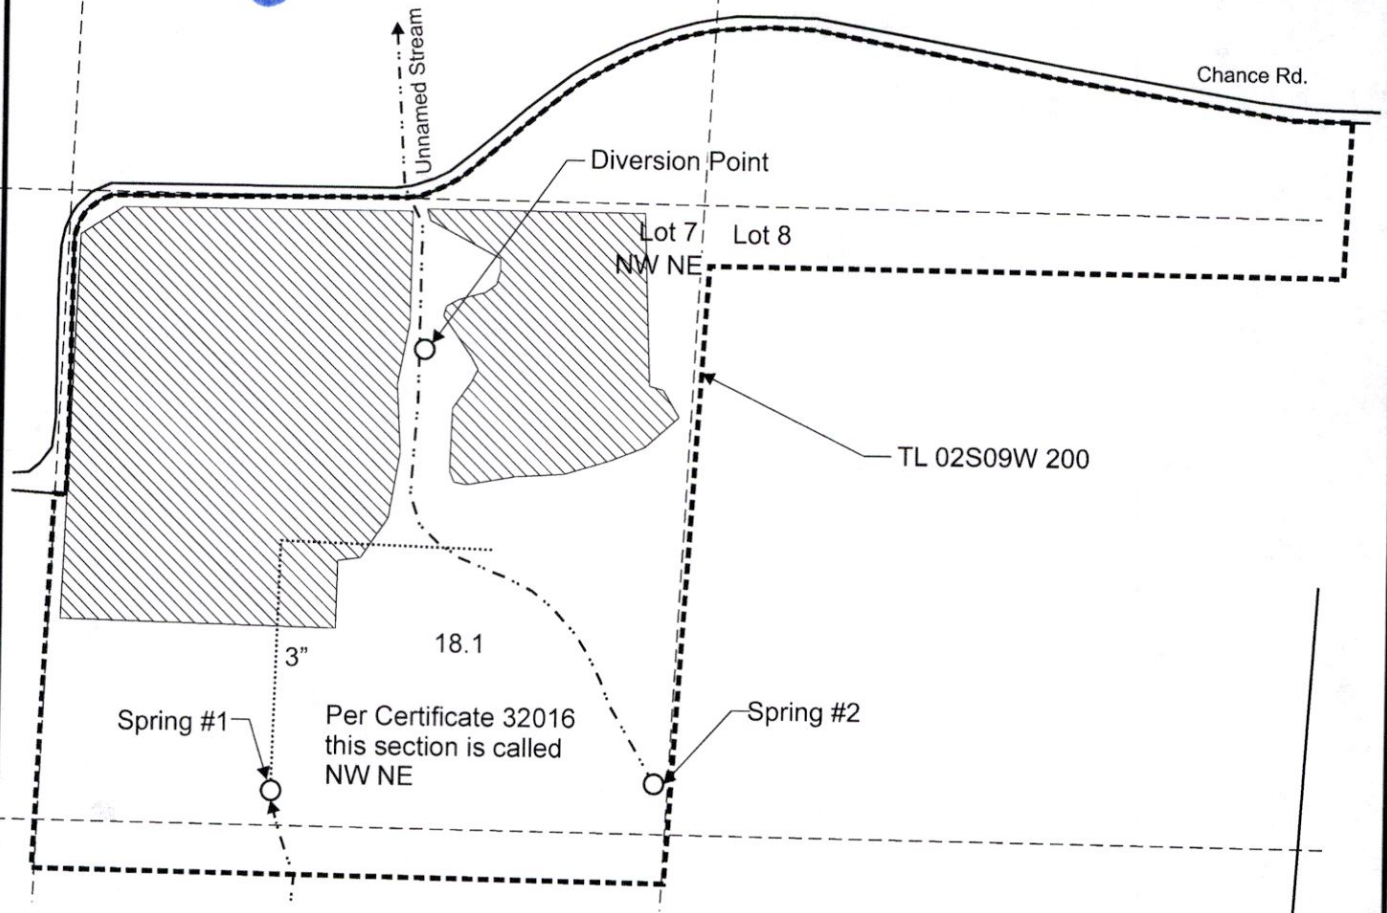


Spring 1, 2 and diversion point are all located in Lot 7 (NW1/4 NE 1/4), Section 2, T.2S., R.9W., W.M.

"From" Area (18.1 Acres) irrigated under Certificate 32016, priority date November 2, 1961.

Tax lot boundary

Water main line

Scale: 1" = 400'

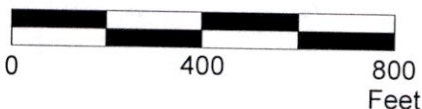

This map was prepared for the purpose of identifying the location of a water right only and is not intended to provide legal dimensions or location of property ownership lines.



Temporary Transfer Application "From" Map
Certificate 32016


Jenck Farms, LLC c/o Joe Jenck
T.2S. R.9W. Section 2, W.M.

T 13006

Pacific Hydro-Geology Inc.

07/2018

T.1S. R.10W. Sec. 25 & 26, W.M.

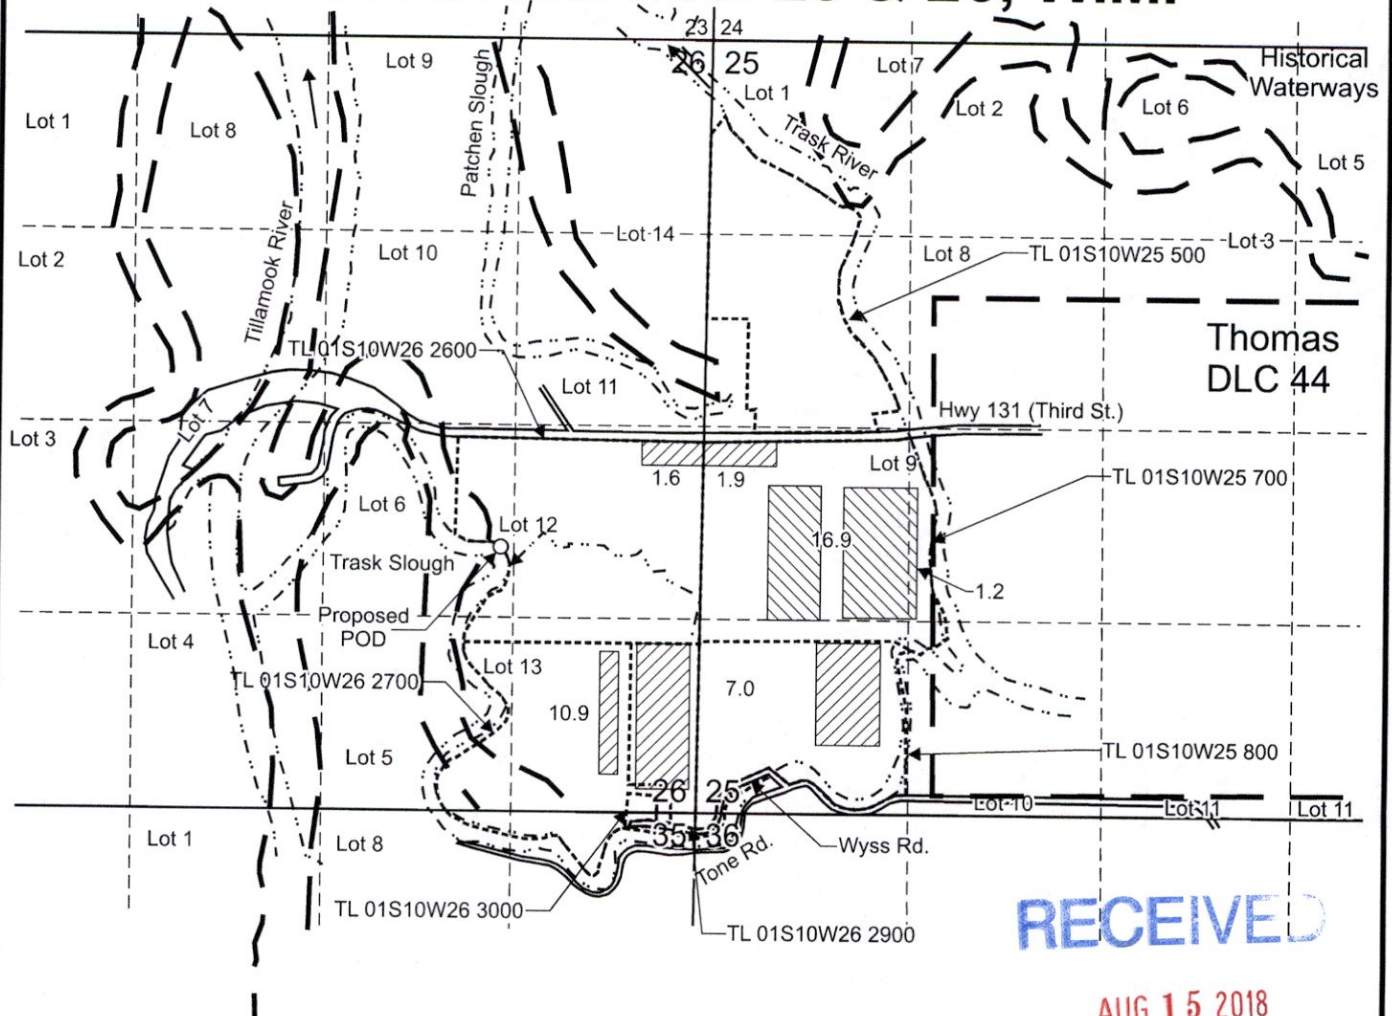

Proposed POD is located 800 feet south and 1,400 feet west from the E1/4 corner, Section 26.

 "To" area (21.4 Acres) to be temporarily irrigated from Certificate 21466, priority date September 10, 1948.

 "To" area (18.1 Acres) to be temporarily irrigated from Certificate 32016, priority date November 2, 1961.

----- Tax lot boundary

— . Donation Land Claim boundary



RENEWED June 30 2019

Scale: 1" = 1,320'



This map was prepared for the purpose of identifying the location of a water right only and is not intended to provide legal dimensions or location of property ownership lines.

Temporary Transfer Application "To" Map
Certificates 21466 and 32016

Pacific Hydro-Geology Inc.

Jenck Farms, LLC c/o Joe Jenck
T.1S. R.10W. Sec. 25 & 26, W.M.

T 13006

07/2018