

Permit Amendment Map  
Location of Wells

Application G-15834  
Permit G-17506


Wood River Dist. Improvement Co.

T 33 S, R 7.5 E WM  
Sections 7, 8, 16, 19, 20

RECEIVED

AUG 17 2018

OWRD

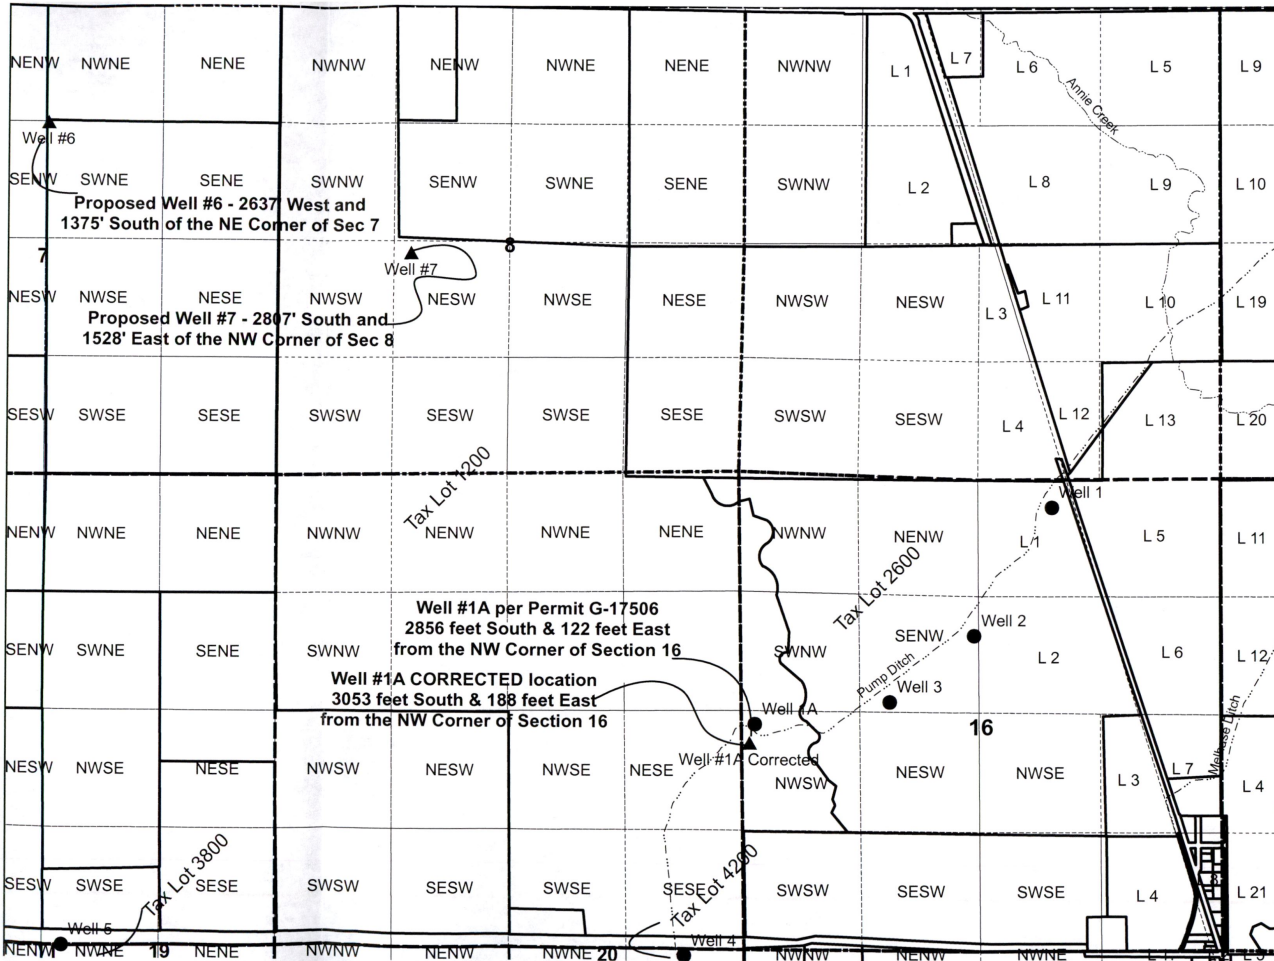

Legend

- ▲ Proposed Wells & #1A Corrected
- - - Ditches
- - - Creeks

N



1 inch = 1,320 feet

Wood River Dist. Improvement Co.

RECEIVED

POU Map for lands served by  
Wells #1, 3, 6 & 7

AUG 17 2018

Page 1 of 2




OWRD

N




1 inch = 1,320 feet

Legend

-  Use wells 1, 3, 6 and 7
-  Creeks
-  Ditches

**NOTE: This map does not change the place of use, but rather depicts which wells are used to irrigate lands as listed on the permit.**

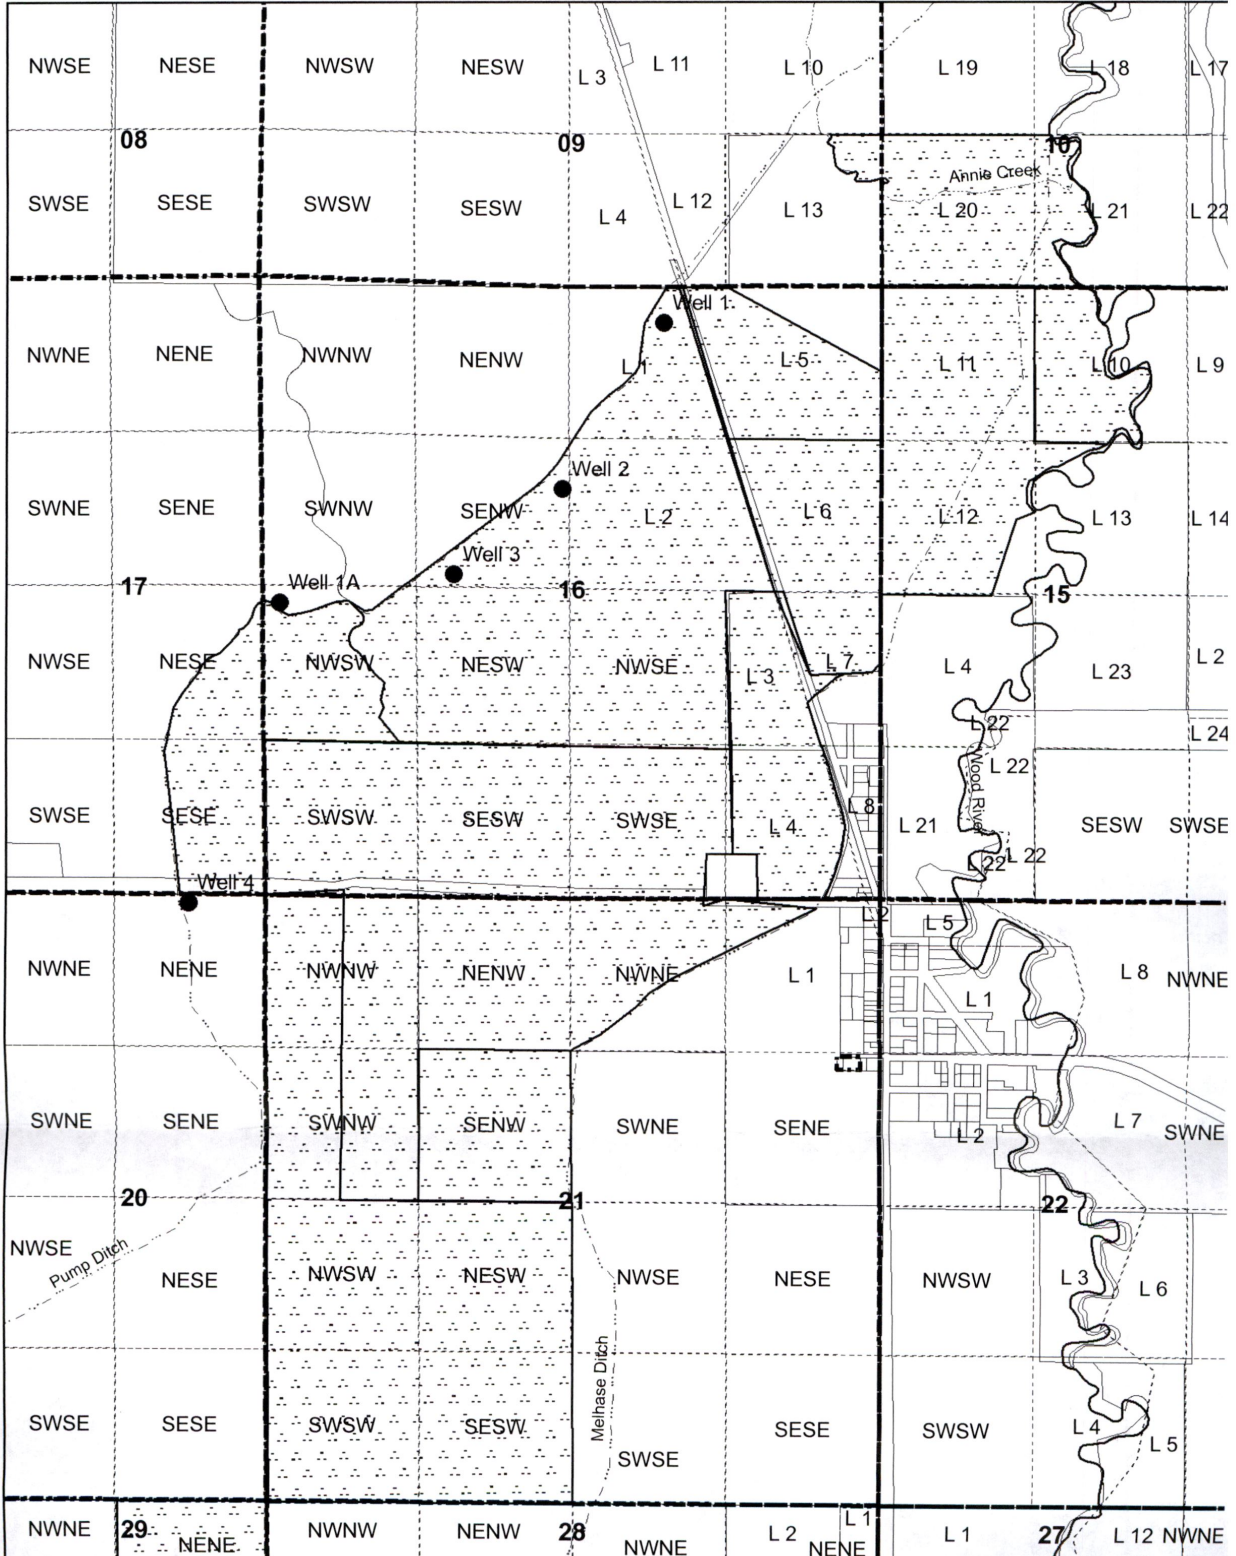

Wood River Dist. Improvement Co. **RECEIVED**




POU Map for lands served by Wells #1, 3, 6 & 7 **AUG 17 2018**

**OWRD**




1 inch = 1,320 feet

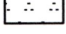**Legend**

-  Use wells 1, 3, 6 & 7
-  Creeks
-  Ditches

**NOTE: This map does not change the place of use, but rather depicts which wells are used to irrigate lands as listed on the permit.**

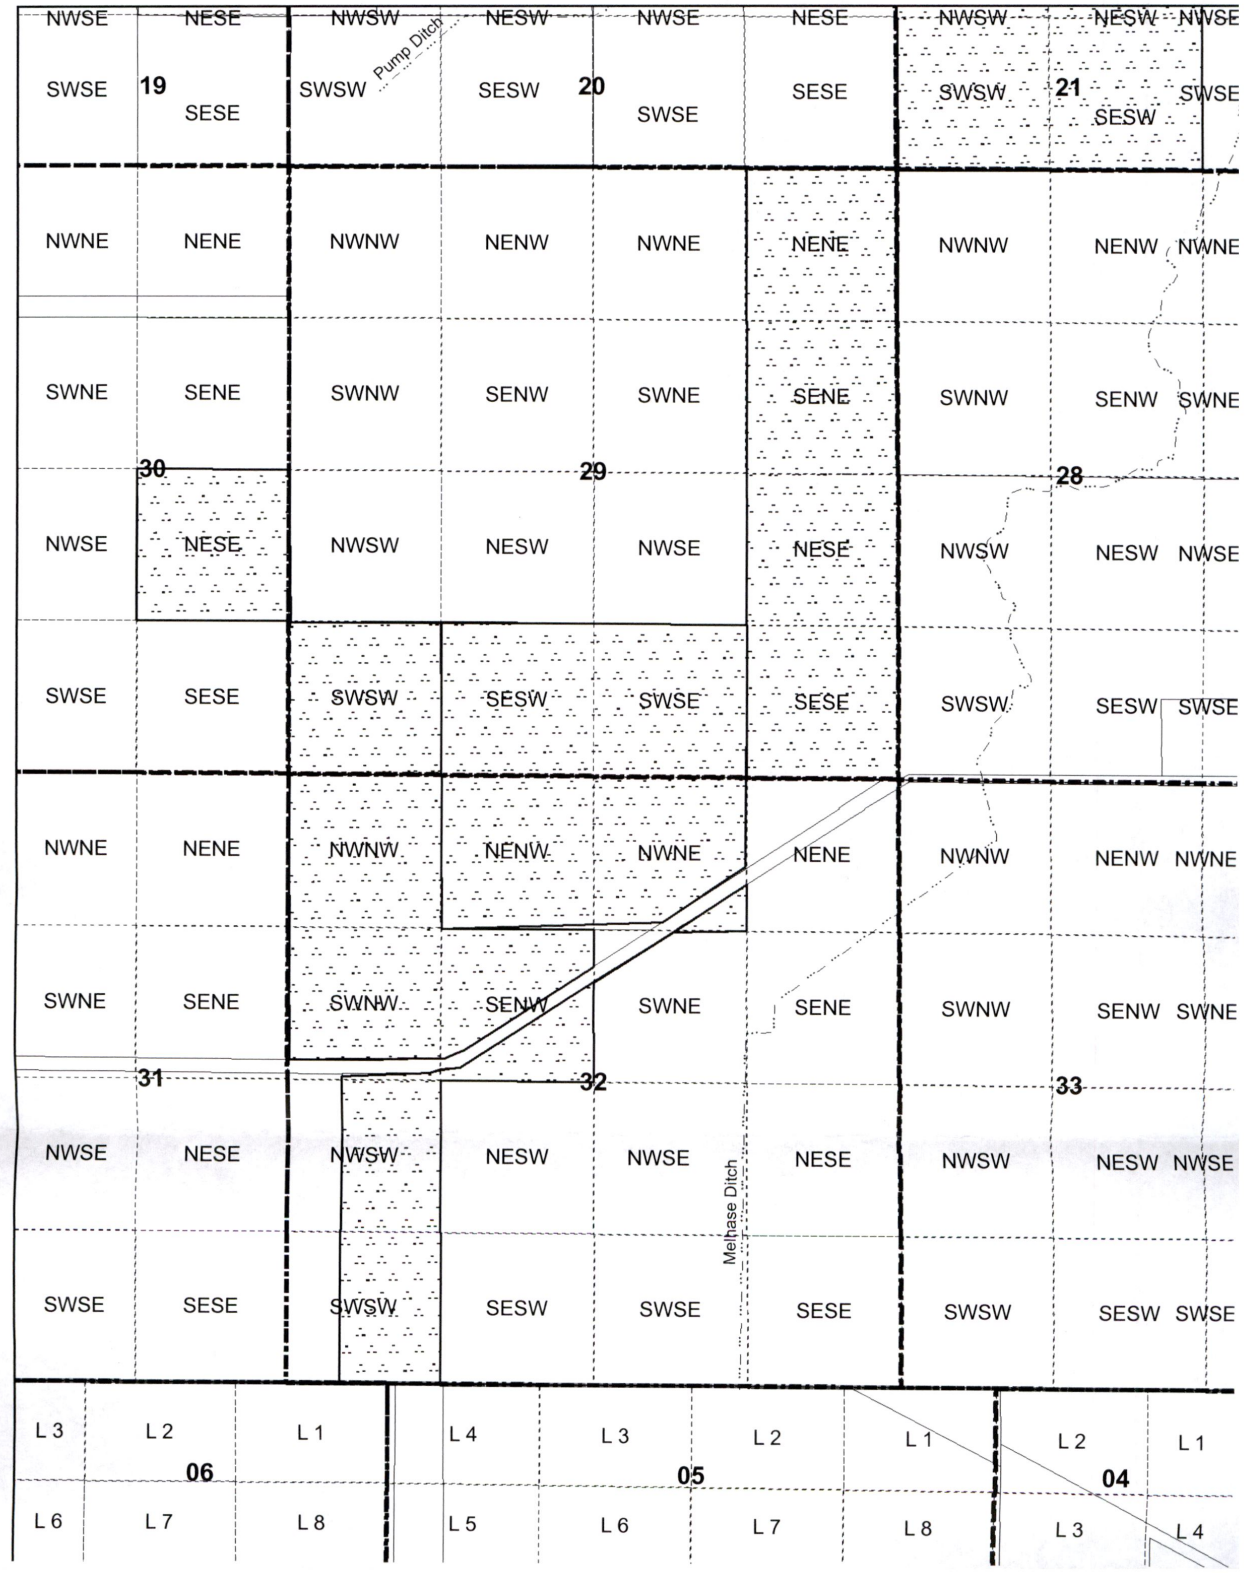

POU Map for lands served by  
Wells # 1A and 2 and #1A only  
Page1 of 2





**NOTE: This map does not change  
the place of use, but rather depicts  
which wells are used to irrigate lands  
as listed on the permit.**


RECEIVED  
AUG 17 2018  
OWRD



1 inch = 1,320 feet

**Legend**

-  Well #2 and #1A
-  Well 1A ONLY
-  Creeks
-  Ditches

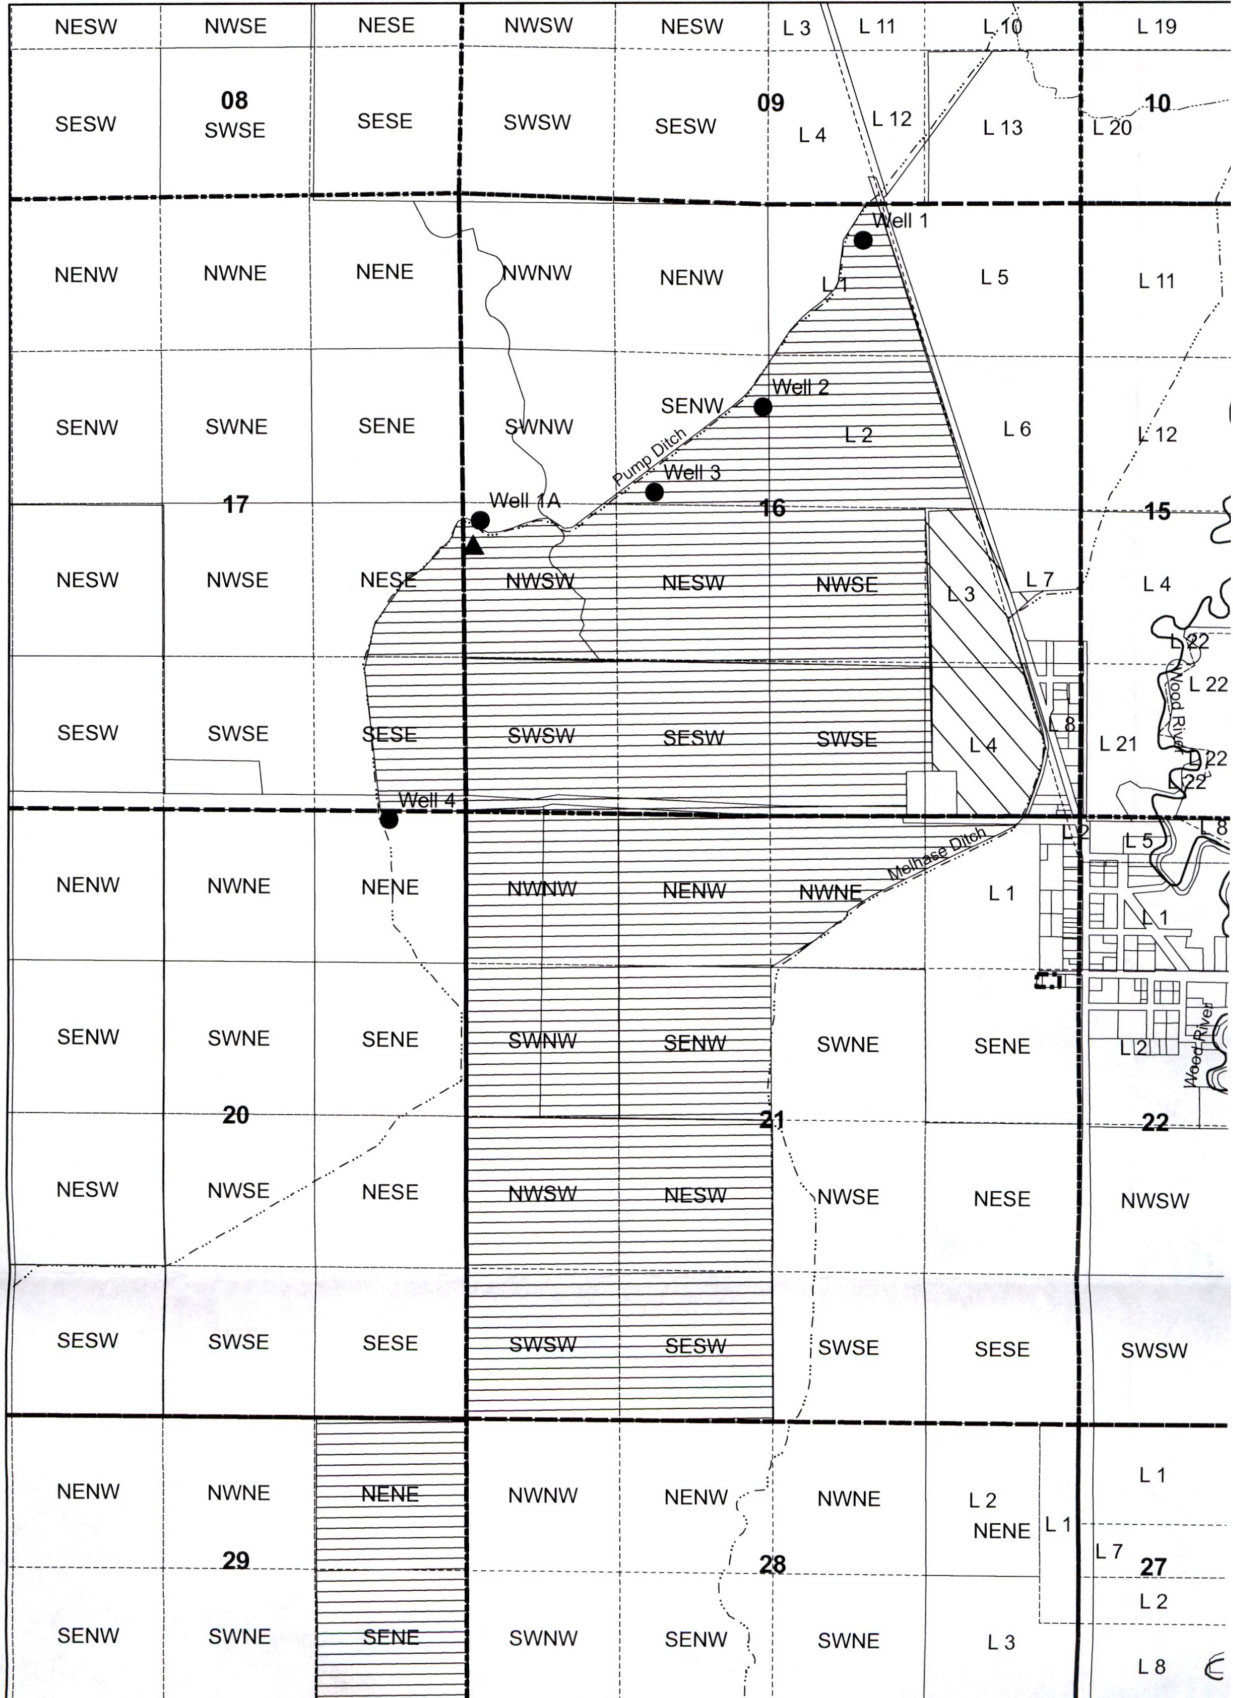





POU Map for lands served by  
Wells # 1A and 2 and #1A only  
Page 2 of 2


RECEIVED  
AUG 17 2018  
OWRD



**Legend**

-  Well #2 and #1A
-  Well 1A ONLY
-  Creeks
-  Ditches

**NOTE: This map does not change  
the place of use, but rather depicts  
which wells are used to irrigate lands  
as listed on the permit.**

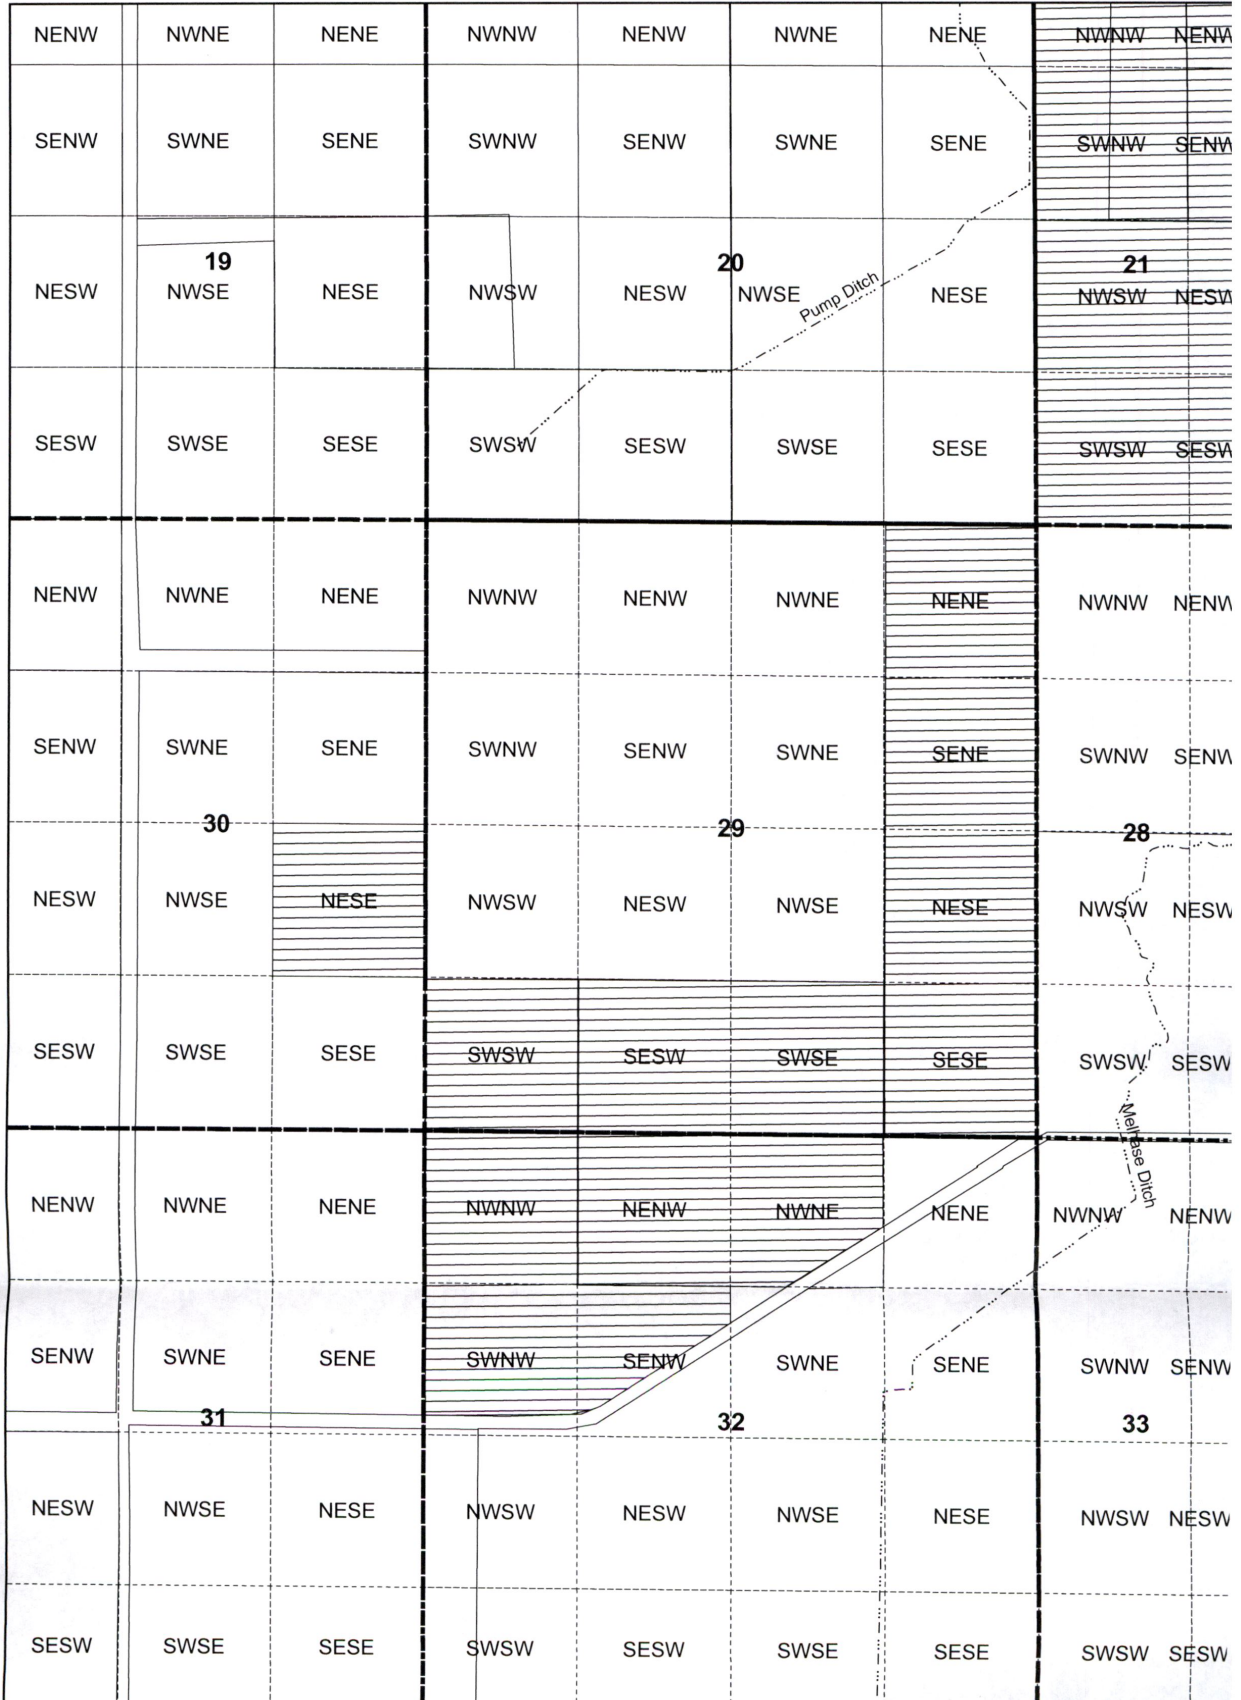

Permit Amendment Map

Application G-15834

Permit G-17506

POU (Well #4 and #5)

Table 2 Sheet 1 of 1

Roger Nicholson / Agri-Water LLC

Map 6 of 6

T 33 S, R 7.5 E WM

Sections 18, 19, 20, 21, 28, 29, 30

RECEIVED

AUG 17 2018

OWRD

N



1 inch = 1,320 feet

Legend

Land served by Well 4 and 5

Creeks

Ditches

**NOTE: This map does not change the place of use, but rather depicts which wells are used to irrigate lands as listed on the permit.**

