

SANTIAM WATER CONTROL DISTRICT
Revised T-12485 Map
T9S, R3W WM

Inclusion is pending, will be completed before COBU.

SWCD APOD SE 1/4 NW 1/4 as projected within DLC 48 Sec. 29 T9S, R3W 1830' S 1060' W from NE corner DLC 48

Authorized POD Lot 2 (SW 1/4 SE 1/4) Sec. 11 T9S, R1W being 1800' S and 2830' E from W 1/4 corner Sec. 11

CERTIFIED WATER RIGHT EXAMINER
30680
William E. McGill
WILLIAM E. MCGILL
MAY 3, 2011
STATE OF OREGON
EXPIRES: 12/31/18



Legend



- ON Cert. 68663
- SWCD Inclusion
- MAINLINE
- TAXLOT
- DLC
- SECTION
- QQ

RECEIVED

FEB 05 2018

OWARD

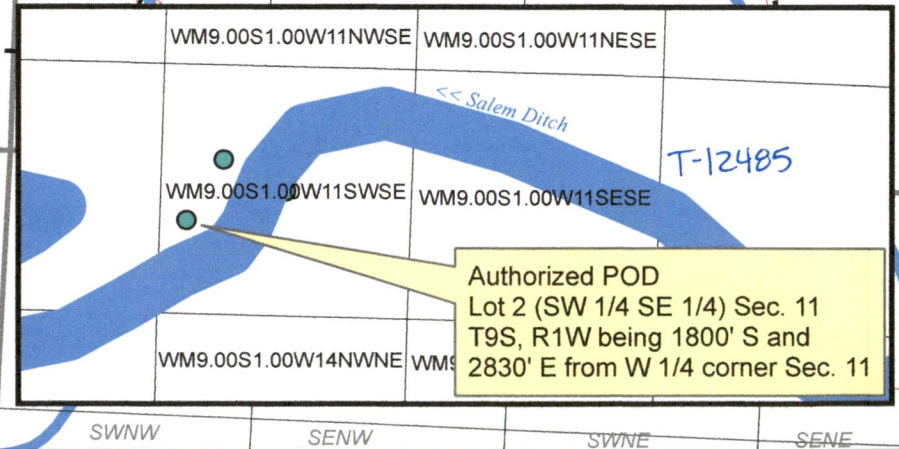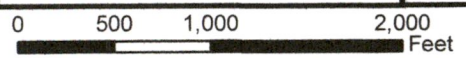

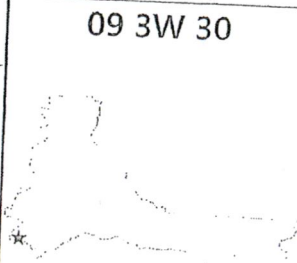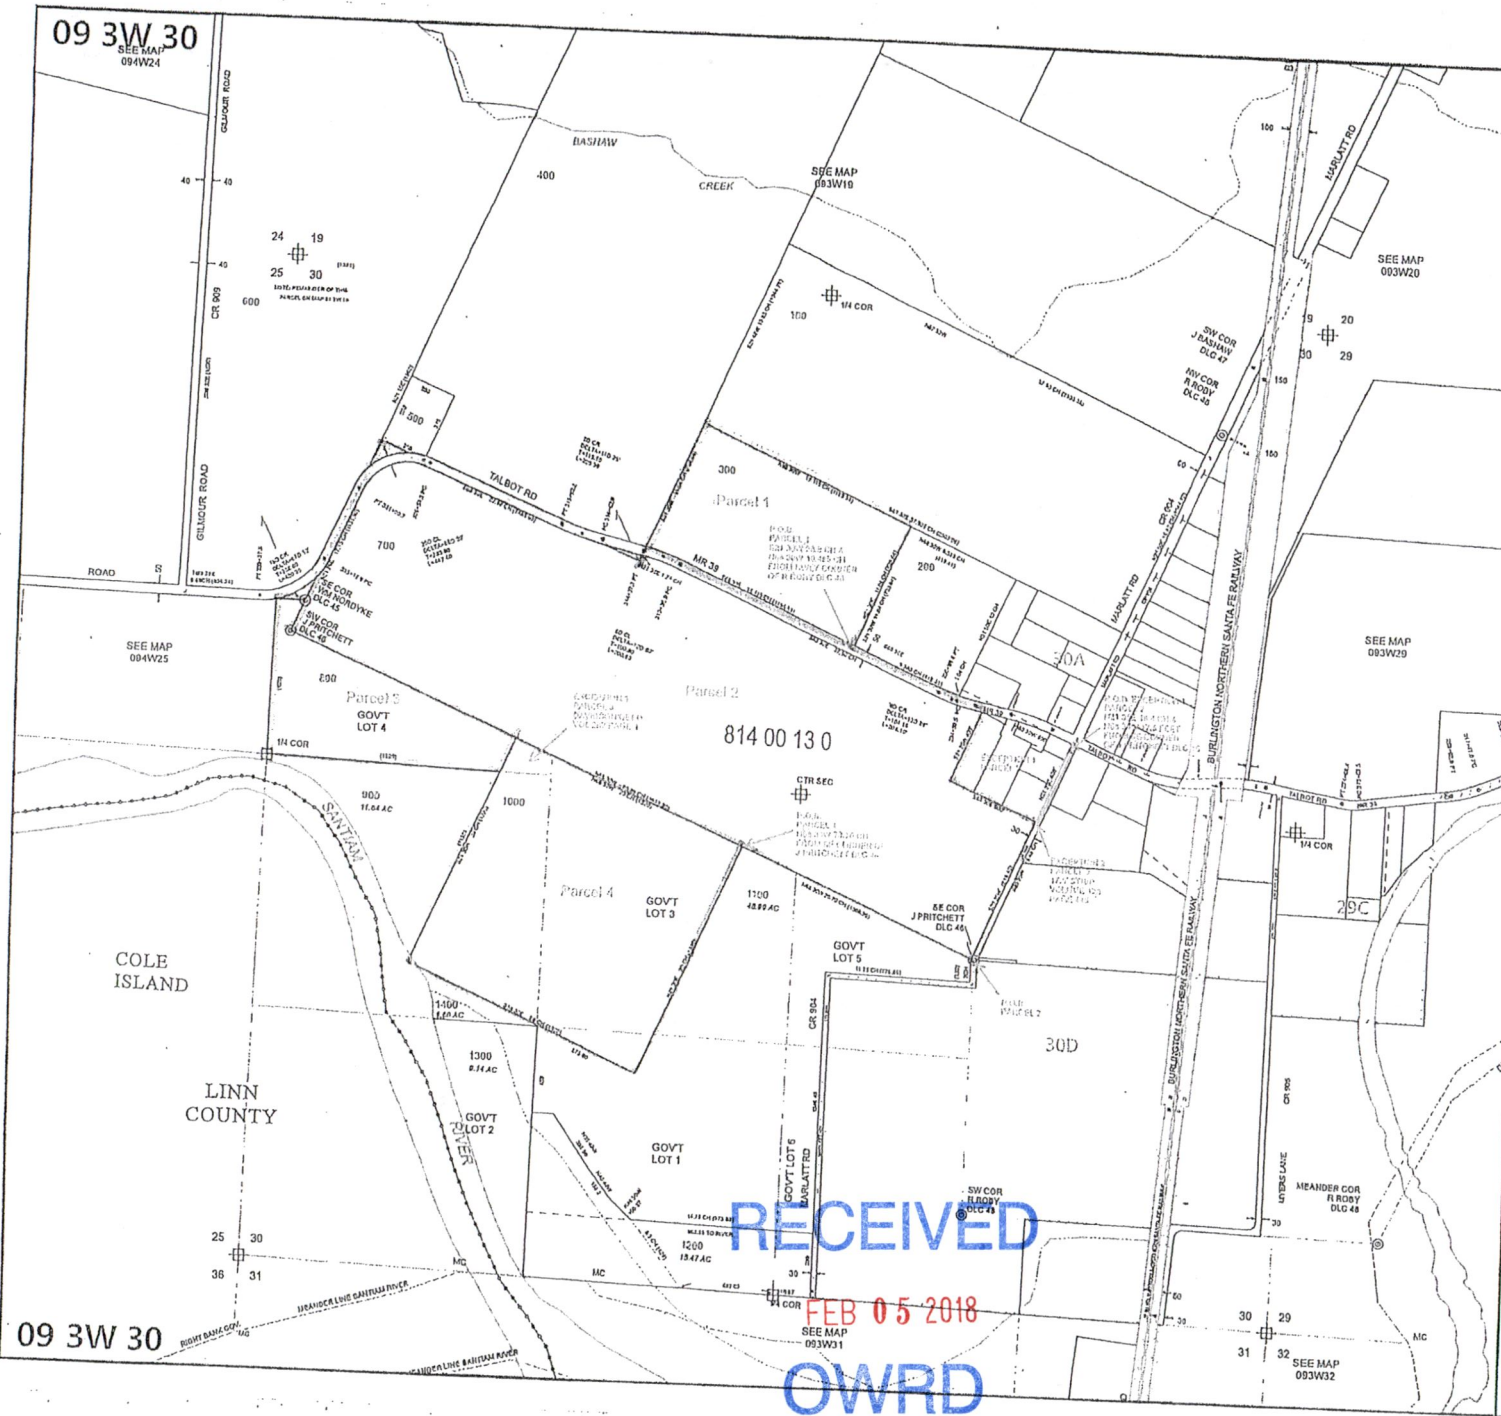

MARION COUNTY, OREGON
 SEC 30 T9S R3W W.M.
 SCALE 1" = 400'

- LEGEND**
- LINE TYPES**
- Taxlot Boundary
 - Road Right-of-Way
 - Railroad Right-of-Way
 - Private Road ROW
 - Subdivision/Plat Bndry
 - Waterline - Taxlot Bndry
 - Historical Boundary
 - Easement
 - Railroad Centerline
 - Taxcode Line
 - Map Boundary
 - Waterline - Non Bndry
- SYMBOL TYPES**
- Survey Monument
 - Road Station
 - DLC Corner
 - 1/16TH Section Cor
 - 1/4 Section Cor
 - 16' 15' Section Corner
 - 21' 22' Section Corner
- NUMBERS:**
 Tax Code Number
 000 00 00 0
- Acreage**
 628 AC All acres listed are Net Acres, excluding any portions of the taxlot within public ROW's.
- NOTES**
 Tick Marks: If a tick mark is indicated on the end of a line, then the dimension goes to the tick mark. This is used when dimensions extend into public right-of-ways.

CANCELLED NUMBERS	

DISCLAIMER: THIS MAP WAS PREPARED FOR ASSESSMENT PURPOSES ONLY

Assessor's Office
 Marion County, Oregon


FOR ADDITIONAL MAPS VISIT OUR WEBSITE AT www.co.marion.or.us

PLOT DATE: 6/28/2016

09 3W 30

T-12485



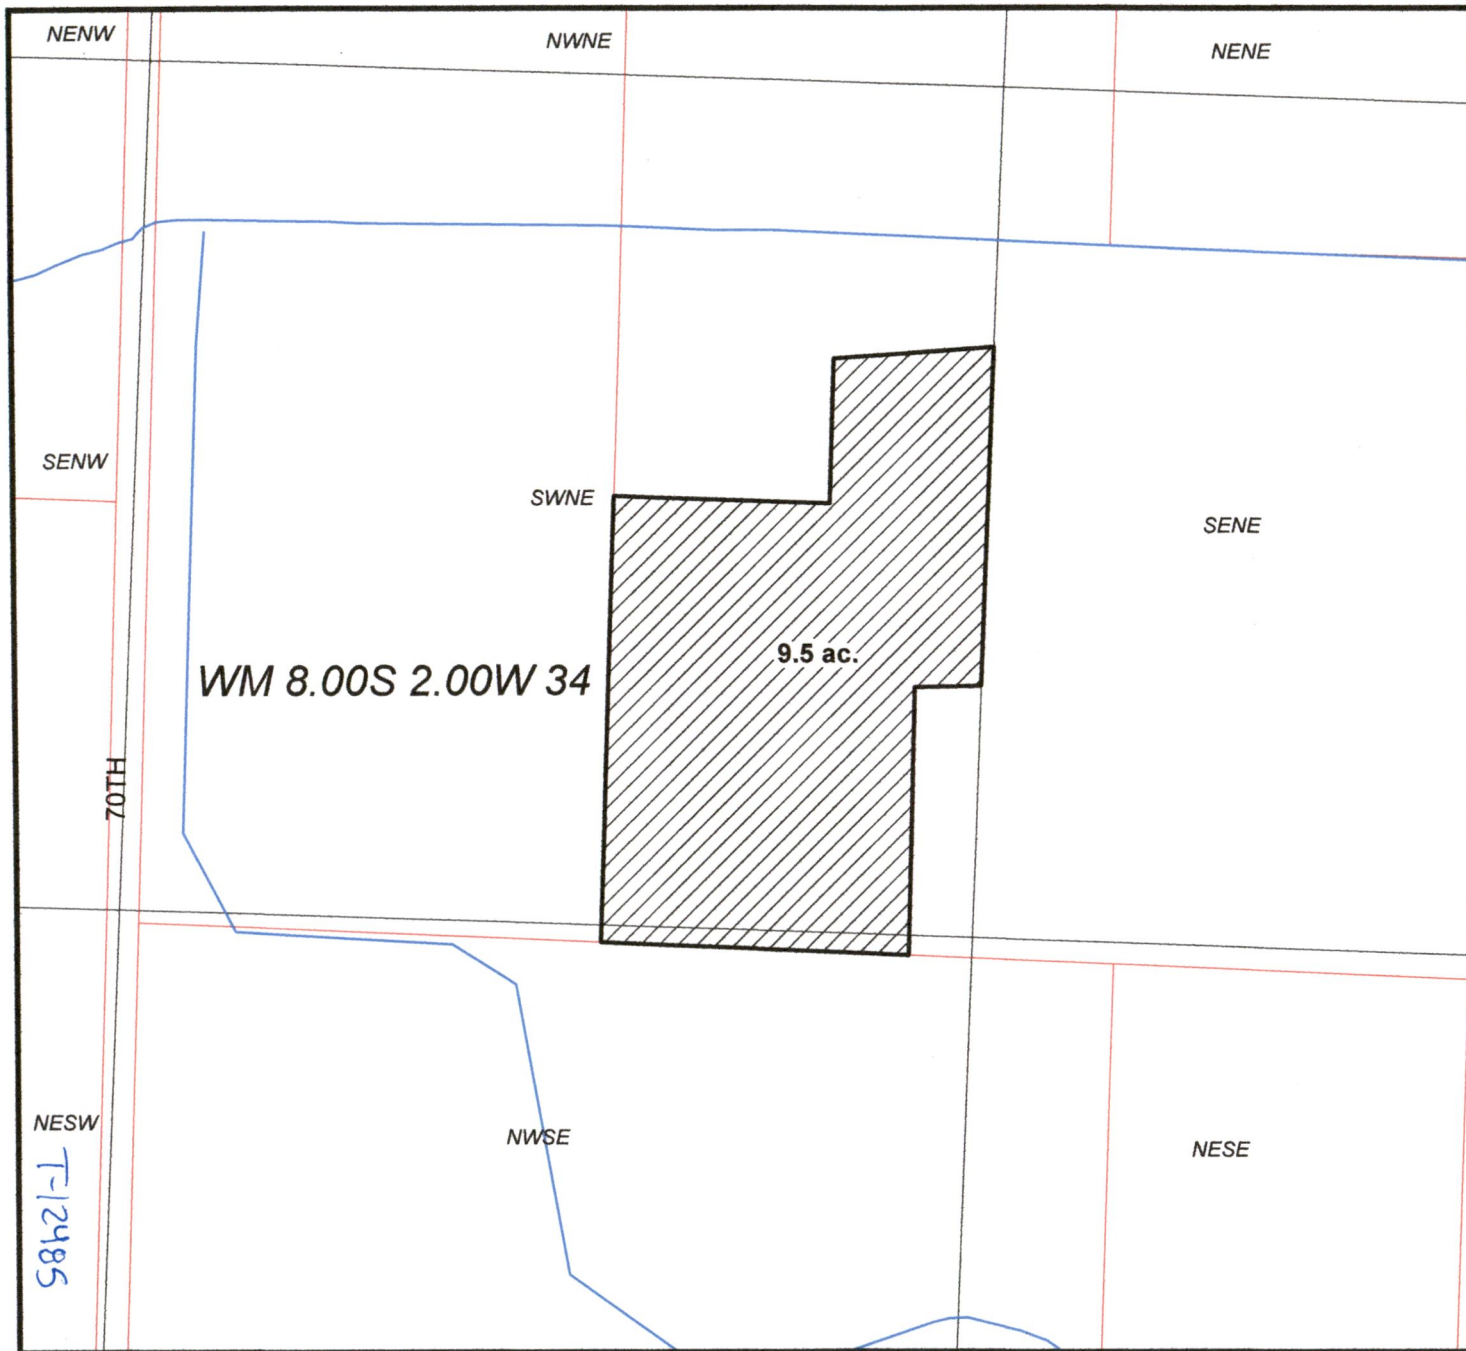


RECEIVED
 FEB 05 2018
 OWRD




Transfer off Stengel, Mary Carlene Trust R31139

9.5 acres 8S2W3400200

Legend

-  9.5 ac. Off
-  Taxlot
-  Section
-  QQ
-  River/Stream

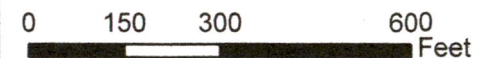


Map prepared by McGill

RECEIVED

FEB 05 2018

OWRD


5842-1
T-12485

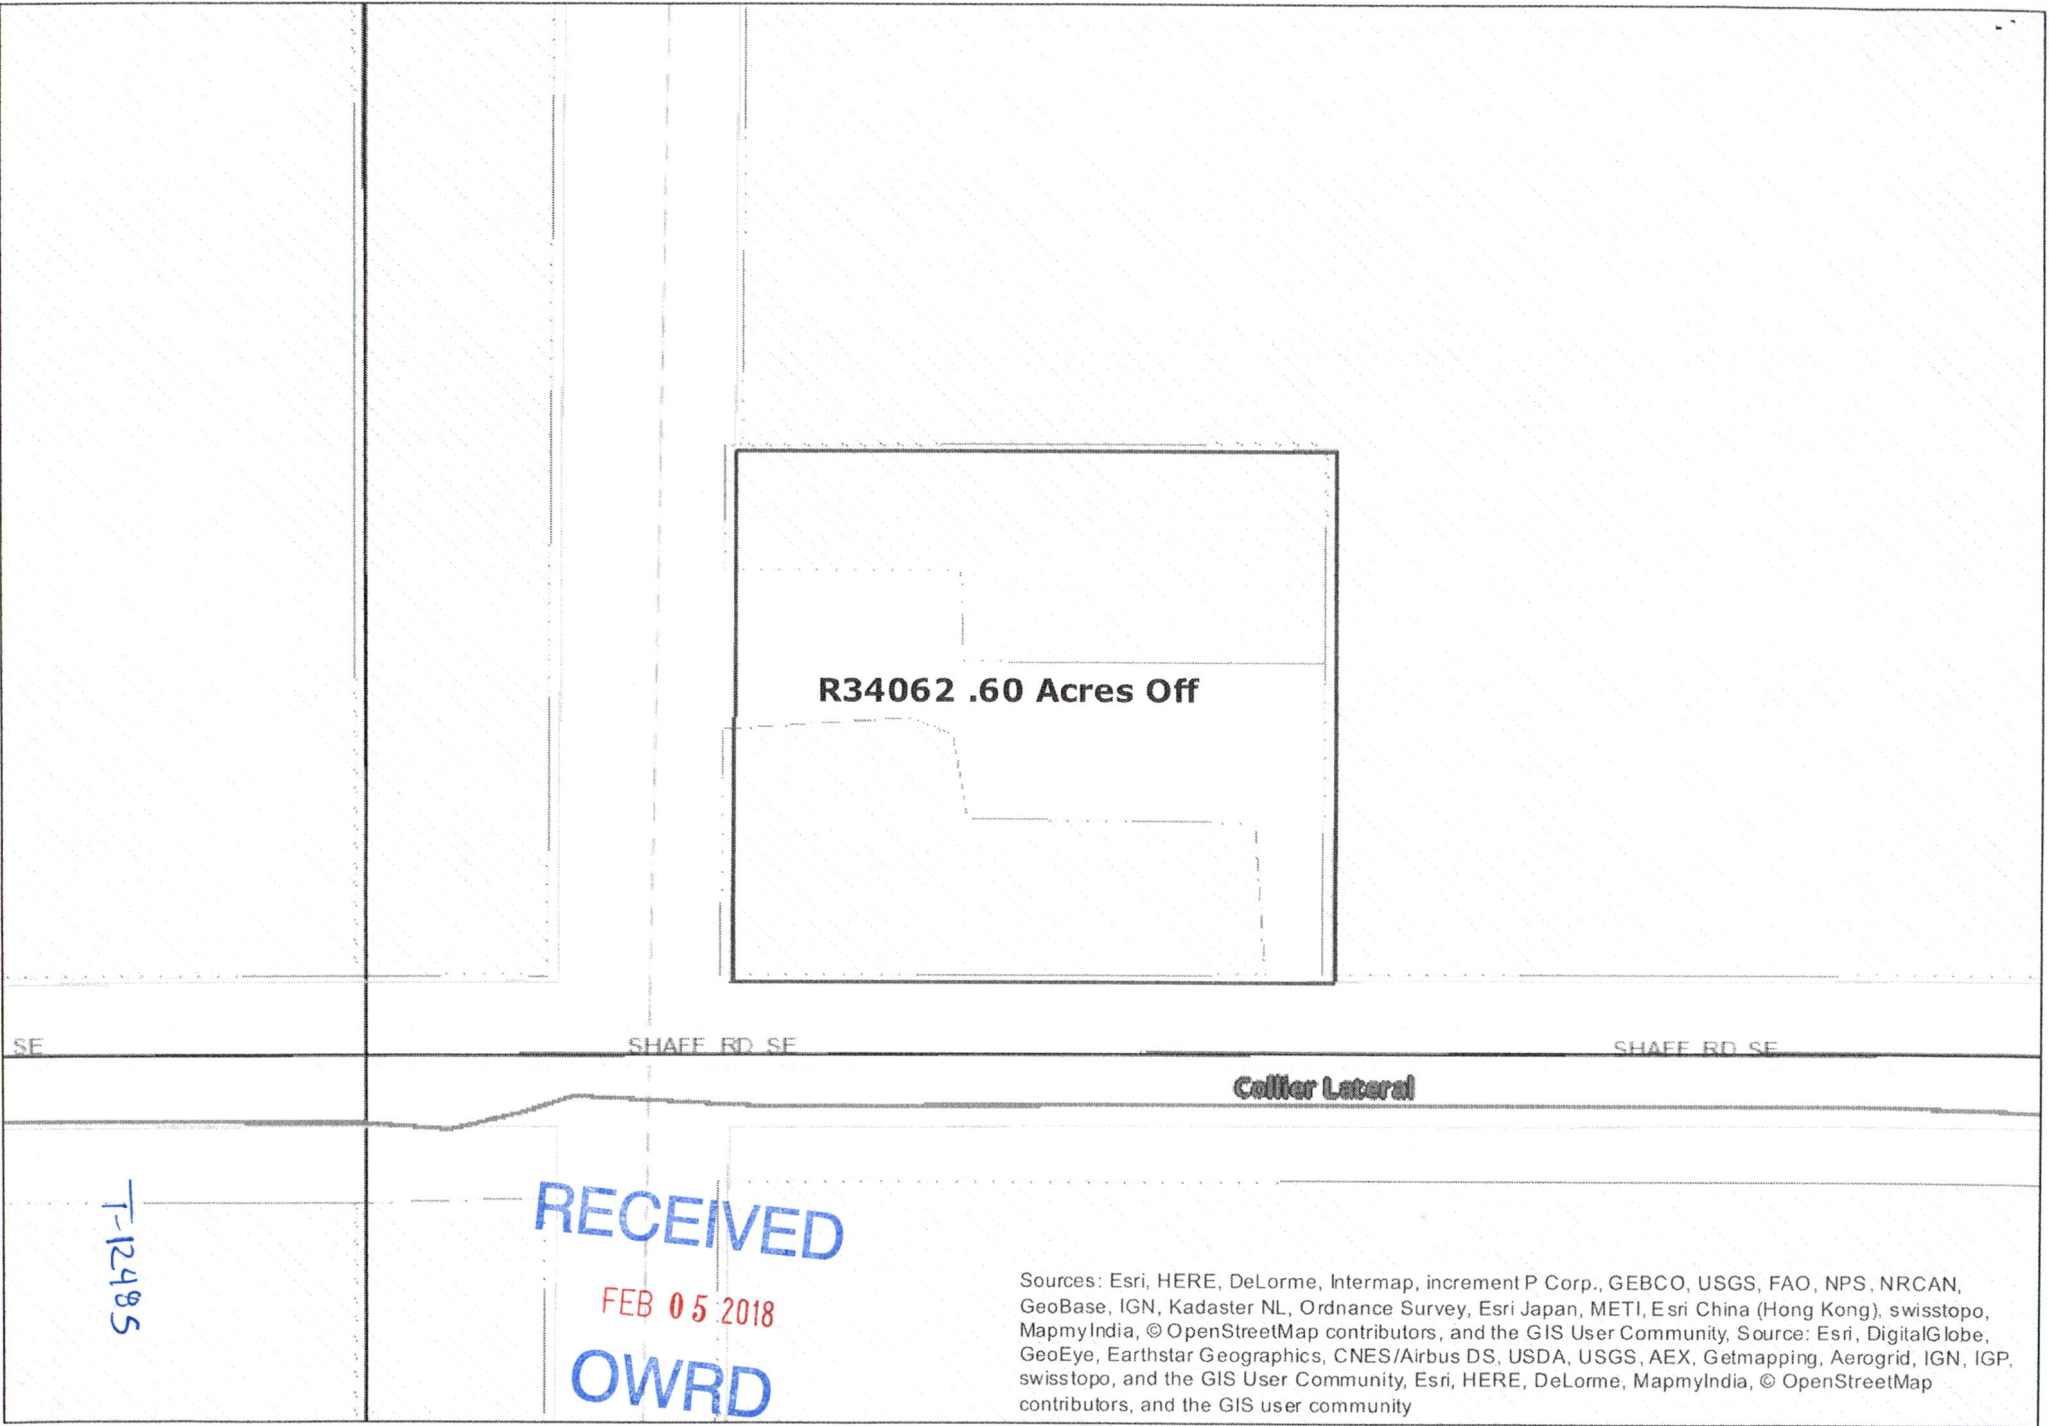

Sources: Esri, HERE, DeLorme, Intermap, increment P Corp., GEBCO, USGS, FAO, NPS, NRCAN, GeoBase, IGN, Kadaster NL, Ordnance Survey, Esri Japan, METI, Esri China (Hong Kong), swisstopo, MapmyIndia, © OpenStreetMap contributors, and the GIS User Community, Source: Esri, DigitalGlobe, GeoEye, Earthstar Geographics, CNES/Airbus DS, USDA, USGS, AEX, Getmapping, Aerogrid, IGN, IGP, swisstopo, and the GIS User Community, Esri, HERE, DeLorme, MapmyIndia, © OpenStreetMap contributors, and the GIS user community

Richard & Laura Adair R35637 6.9 Acres 68665 Contract Exhibit A


6.7 68663
.2 68665
AMENDED T-12485

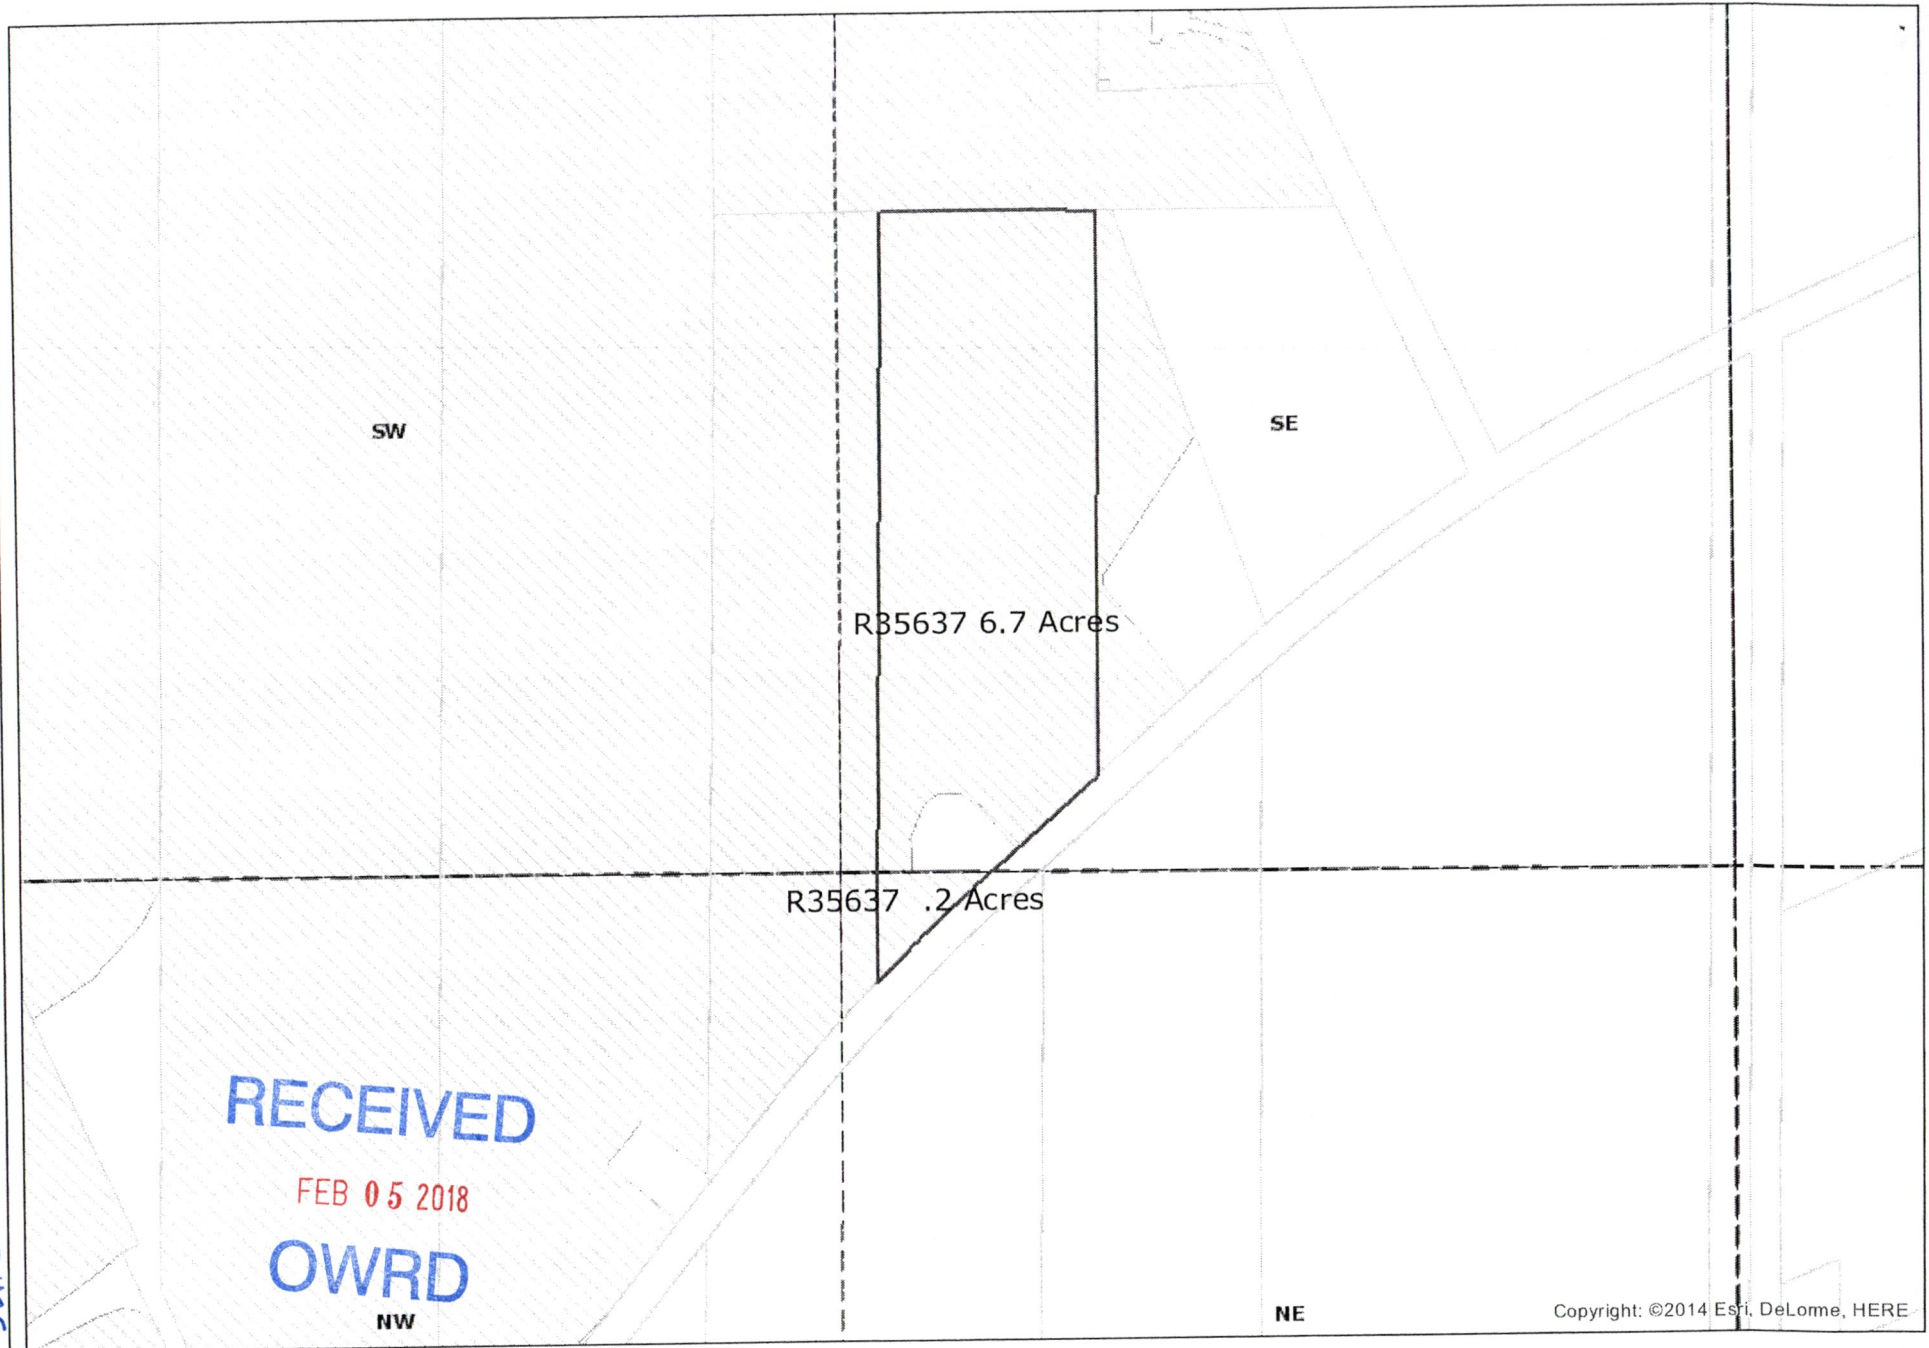

T-12485



Author: Tresa Peters
Organization: Santiam Water Control District

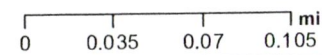

Date Created: March 26, 2014

Santiam Water Control District

**Transfer off Marion
Mitigation Bank R35714**
18-2011
37.8 acres 9S2W27SENE, Cert
68663 1909 092W2700500



- Cities
- ▭ District Boundary
- ▭ County Boundary
- Highway
- Interstate
- Road Labels
- ▭ Townships
- ▭ Sections
- Section Labels
- ▭ Quarters
- Quarter Labels
- ▭ Quarter Quarters
- Quarter Quarter Labels
- Taxlots
- ▭ Historical Taxlots
- Canal All
- POU District
- NHD Stream/River Area
- NHD Waterbodies

www.geoirrigation.com
Cert 68663 5/14/1909
R35714 092W2700500

RECEIVED

FEB 05 2018

OWRD



Scale 1" = 624'
Created: 8/11/2011

DISCLAIMER: This map is intended for display purposes only and is not intended for any legal representations. There are no warranties, expressed or implied, that accompany this product.

T-12485

Santiam Water Control District

Transfer off Kevin & Trish Glidewell R35616



- Cities
- District Boundary
- County Boundary
- Highway
- Interstate
- Road Labels
- Townships
- Sections
- Section Labels
- Quarters
- Quarter Labels
- Quarter Quarters
- Quarter Quarter Labels
- Property Account Labels
- Taxlots
- Canal All
- Transfers Inchoate
- Transfers Off
- Transfers OWRD
- POU District
- NHD Stream/River Area
- NHD Waterbodies



Scale 1" = 200'
Created: 4/20/2012

T-12485


DISCLAIMER: This map is intended for display purposes only and is not intended for any legal representations. There are no warranties, expressed or implied, that accompany this product.

OWRD

Santiam Water Control District

7-2011 Transfer off Carol Chambers R35101

5.1 acres 9S2W4NWNW, Cert 68663 1909 092W0400600

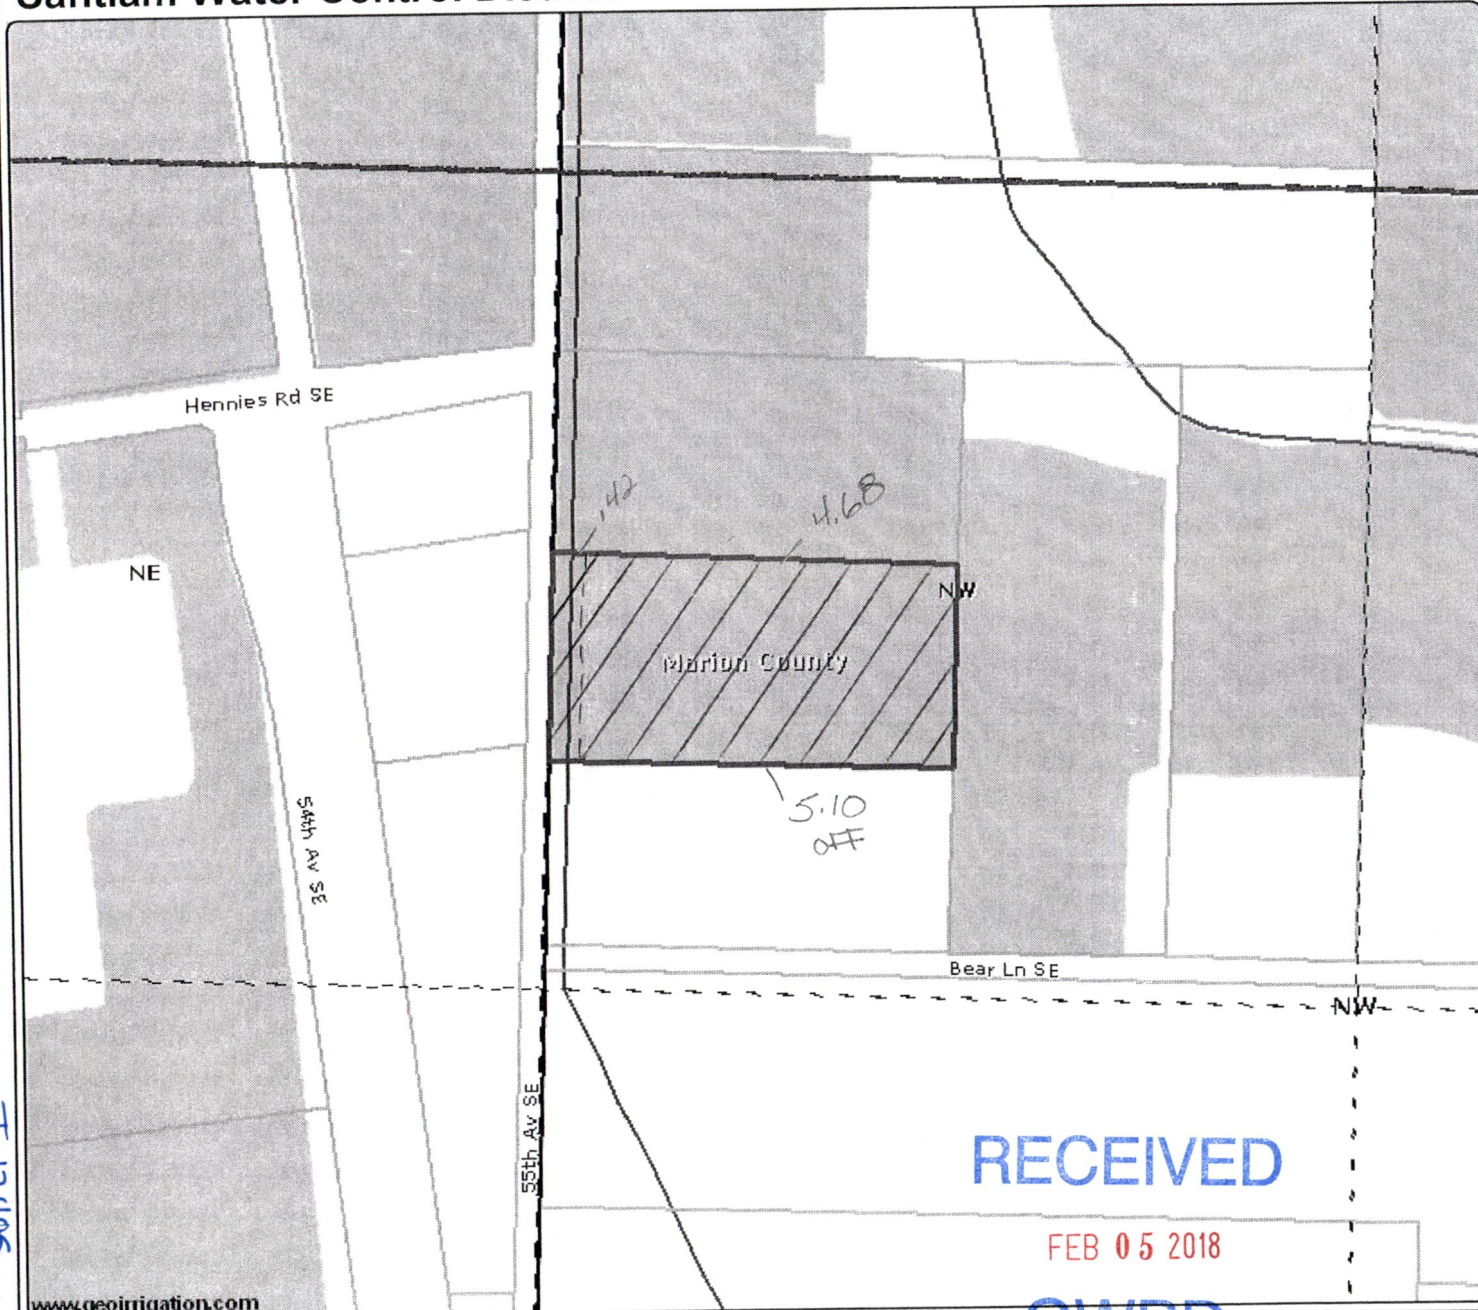

- Cities
- ▭ District Boundary
- ▭ County Boundary
- Highway
- Interstate
- Road Labels
- ▭ Townships
- ▭ Sections
- Section Labels
- ▭ Quarters
- Quarter Labels
- ▭ Quarter Quarters
- Quarter Quarter Labels
- ▭ Taxlots
- ▭ Historical Taxlots
- Canal All
- POU District
- NHD Stream/River Area
- NHD Waterbodies

RECEIVED

FEB 05 2018

OWRD



Scale 1" = 300'
Created: 8/12/2011

T-12485


www.geoirrigation.com

DISCLAIMER: This map is intended for display purposes only and is not intended for any legal representations. There are no warranties, expressed or implied, that accompany this product.

Santiam Water Control District

6-2011 Transfer off Carol Chambers R35099

5.9 acres 9S2W4NWNW, Cert 68663 1909 092W0400800

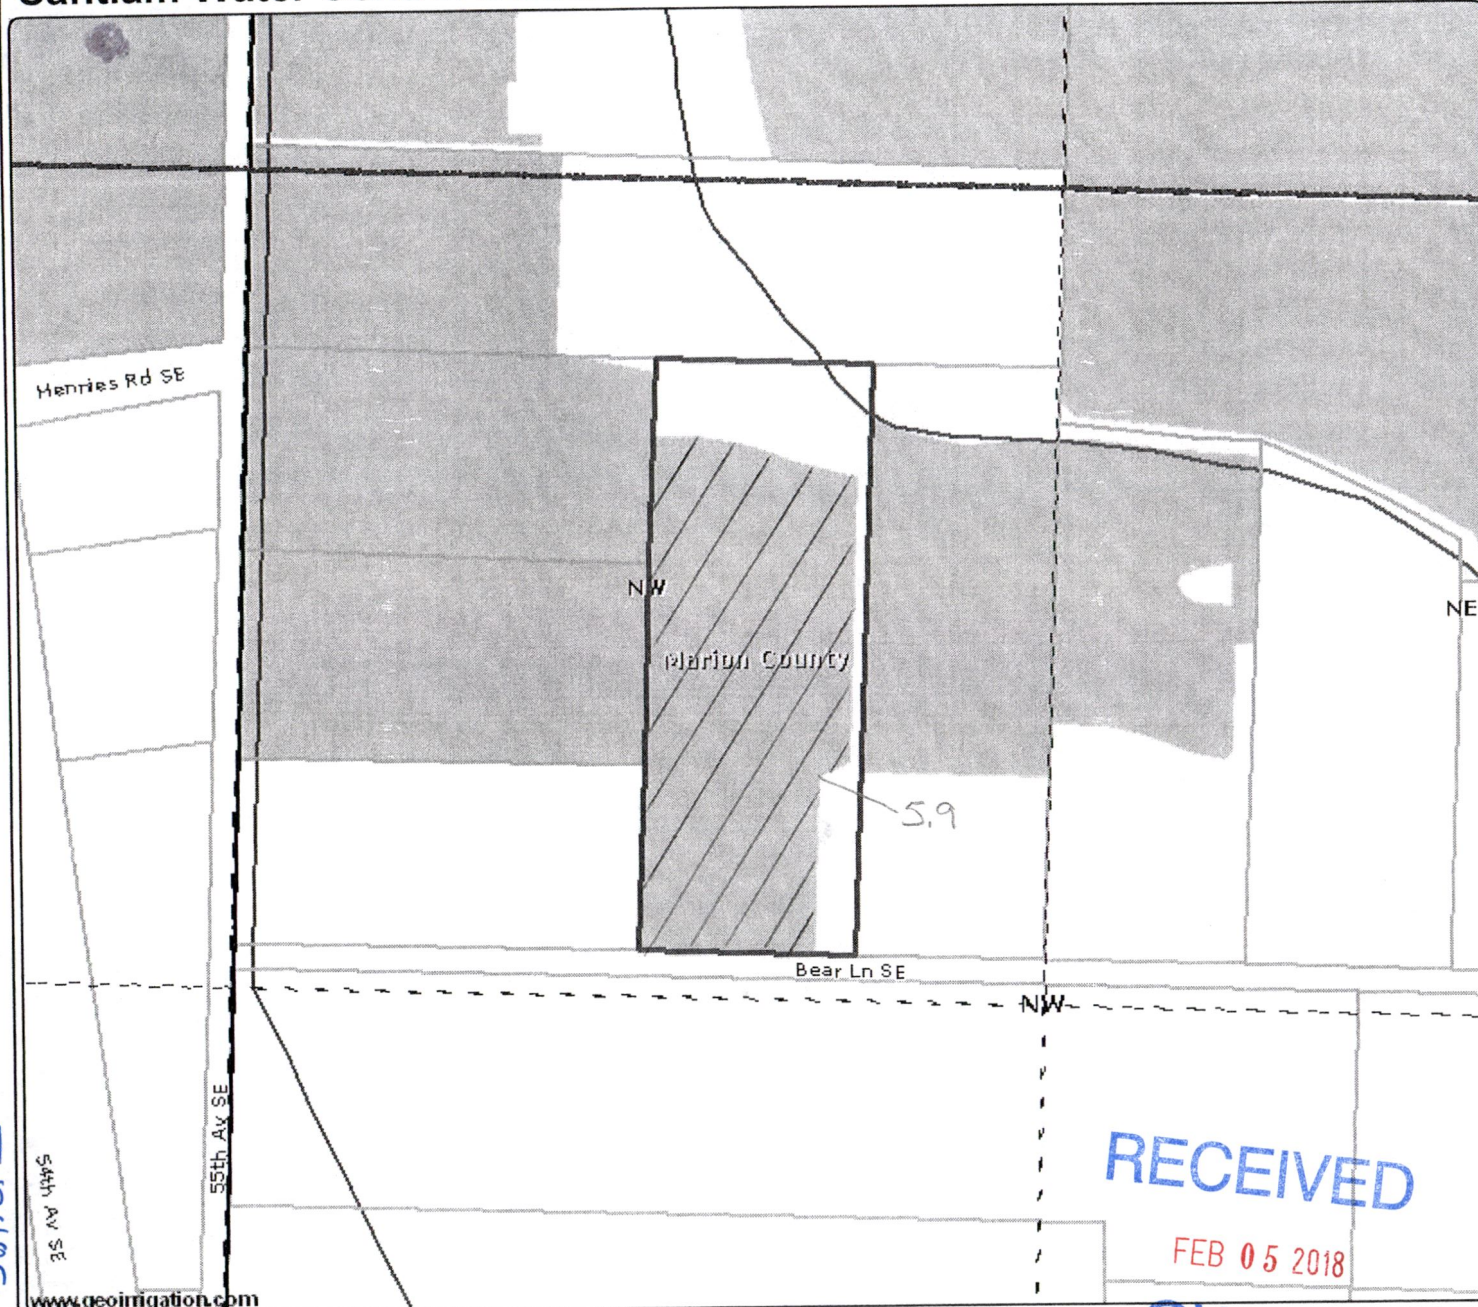

T.12485

www.geoimagination.com

RECEIVED

FEB 05 2018



Scale 1" = 300'
Created: 8/12/2011


DISCLAIMER: This map is intended for display purposes only and is not intended for any legal representations. There are no warranties, expressed or implied, that accompany this product.

OWRD

Santiam Water Control District

2011 Transfer off
Marion County Housing
Authority R30393

.33 acres 8S2W25SWSE, Cert
68663 1909 082W25DC07500

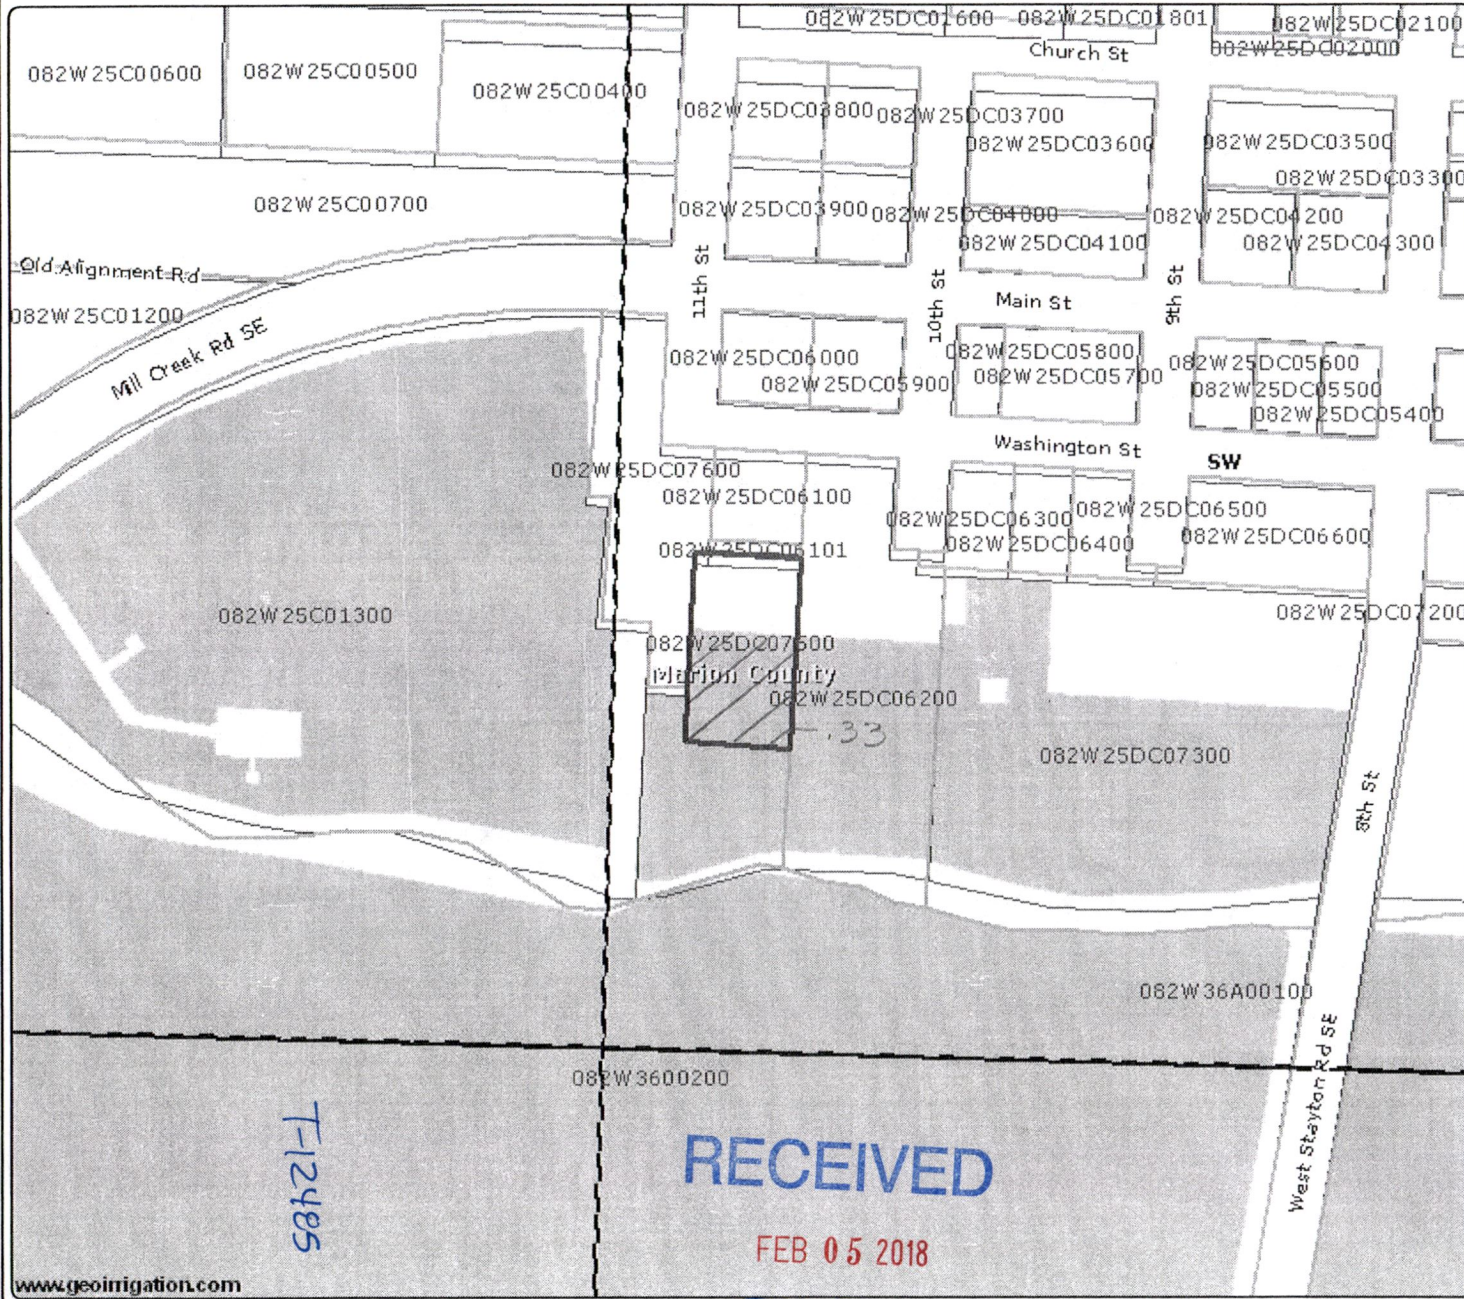

- Cities
- District Boundary
- County Boundary
- Highway
- Interstate
- Road Labels
- Townships
- Sections
- Section Labels
- Quarters
- Quarter Labels
- Quarter Quarters
- Quarter Quarter Labels
- Parcel Number Labels
- Taxlots
- Historical Taxlots
- Canal All
- POU District
- NHD Stream/River Area
- NHD Waterbodies



Scale 1" = 200'
Created: 8/15/2011

www.geoinigation.com

DISCLAIMER: This map is intended for display purposes only and is not intended for any legal representations. There are no warranties, expressed or implied, that accompany this product.

OWRD