

Owyhee Irrigation District



District Transfer

Cert #: 75691

For: SCOTT & BRENDA KESLER

Final
Proof
Map

T-11712

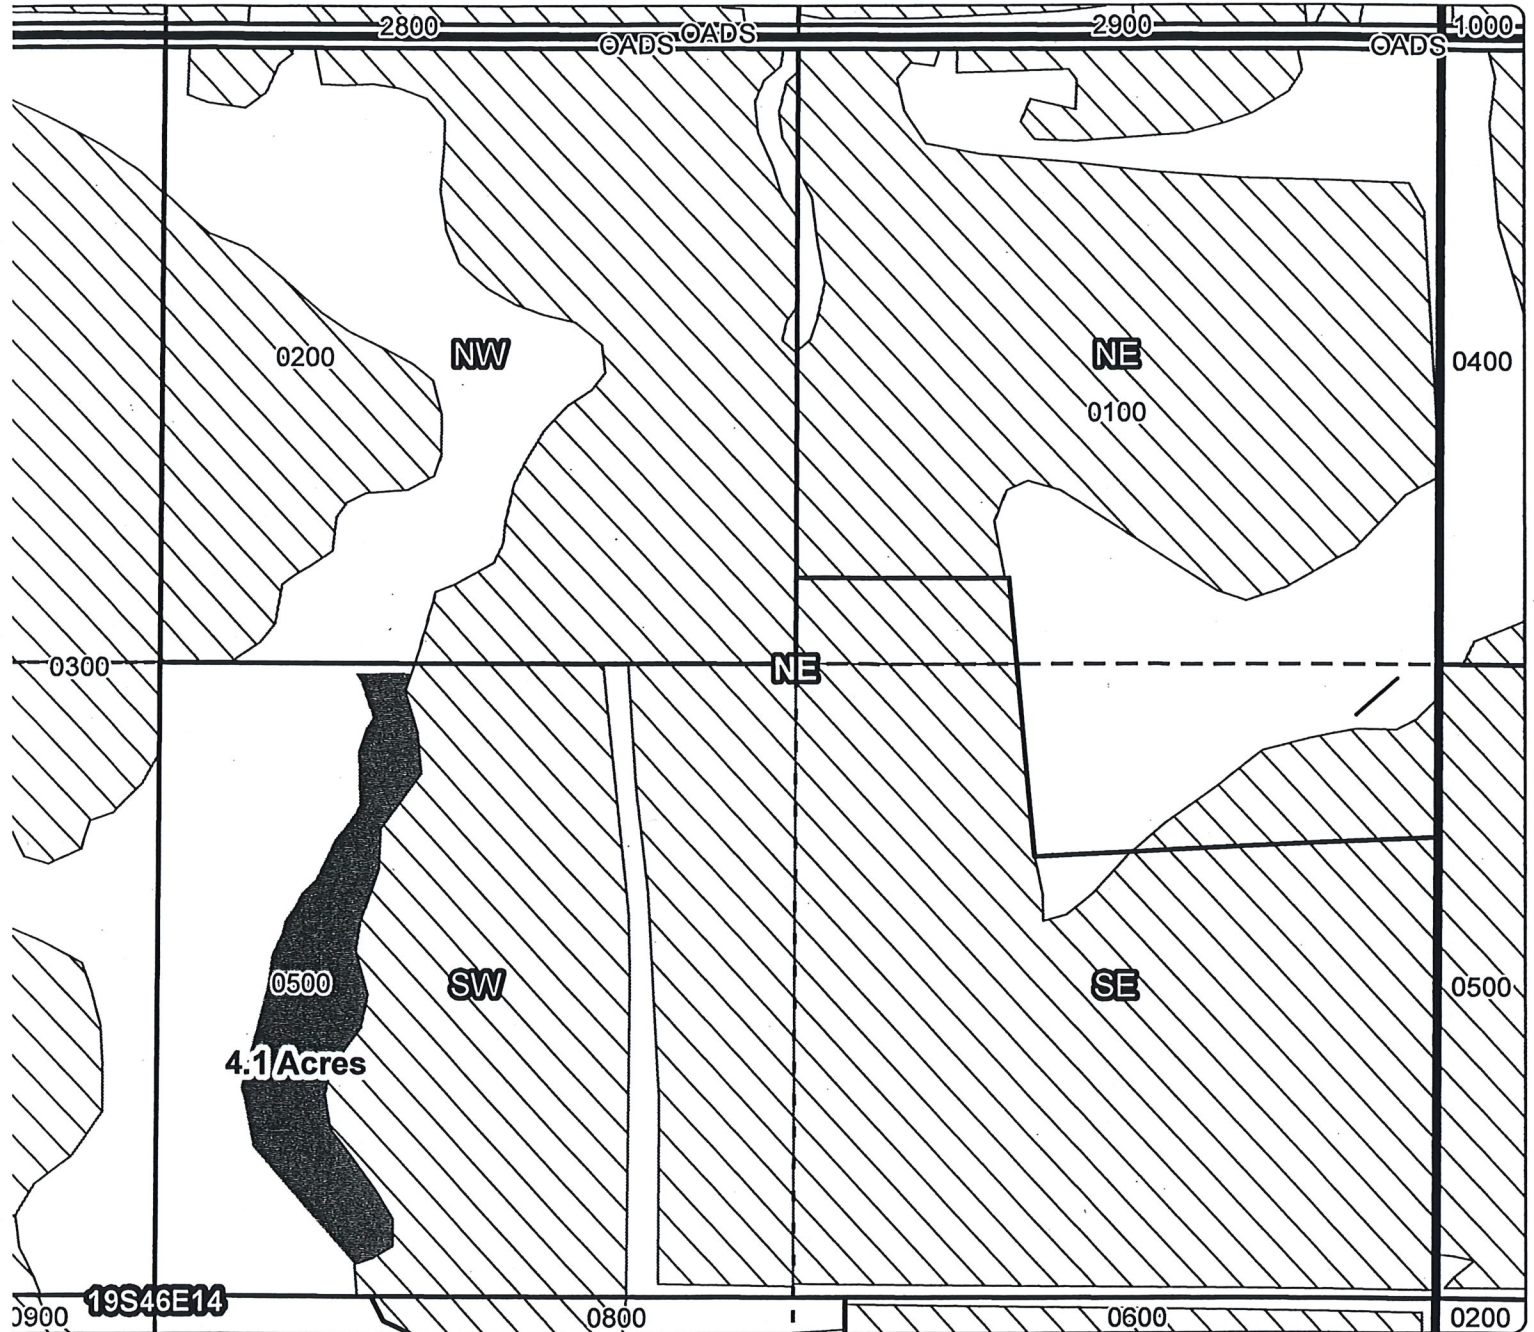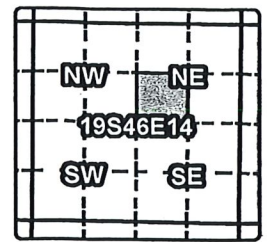

ON MAP

Taxlot 500, 19S46E14SWNE: 4.1 Acres ON, 28.5 Acres Total

RECEIVED BY OWRD

OCT 23 2015

SALEM, OR

- Point of Diversion
- TTTT Canals
- Taxlots
- Transfer
- Cert 75691

1 inch = 400 feet
December 2013





Owyhee Irrigation District District Transfer

Cert #: 75691

For: BARLOW FARMS

Final
Proof
Map

T-11712

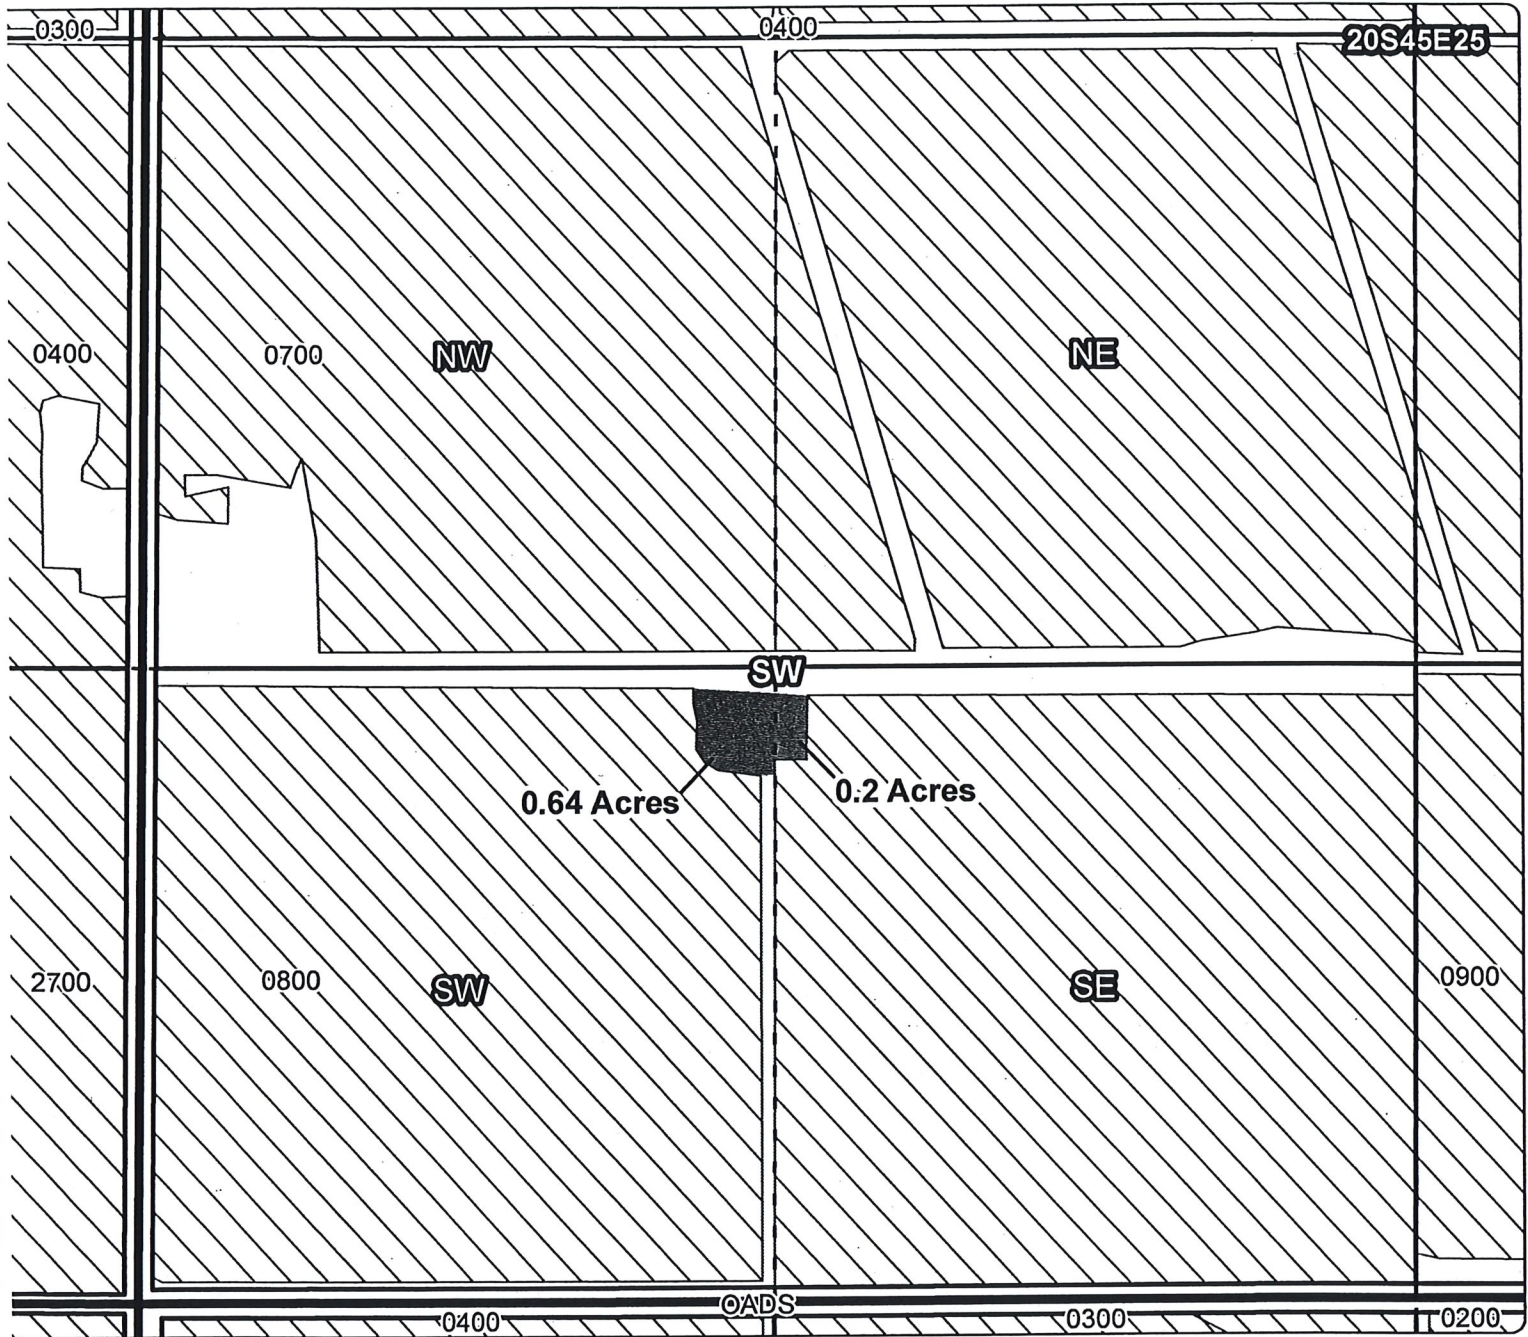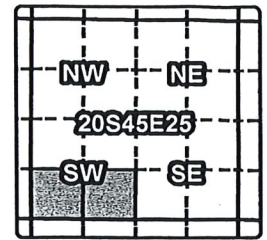

ON MAP

Taxlot 800, 20S45E25SWSW: 0.64 Acres ON, 35.42 Acres Total

Taxlot 800, 20S45E25SESW: 0.2 Acres ON, 35.88 Acres Total

- Point of Diversion
- Canals
- Taxlots
- Transfer
- Cert 75691

RECEIVED BY OWRD

OCT 23 2015

SALEM, OR

1 inch = 400 feet
December 2013



Owyhee Irrigation District



District Transfer

Cert #: 75691

For: BARLOW FARMS



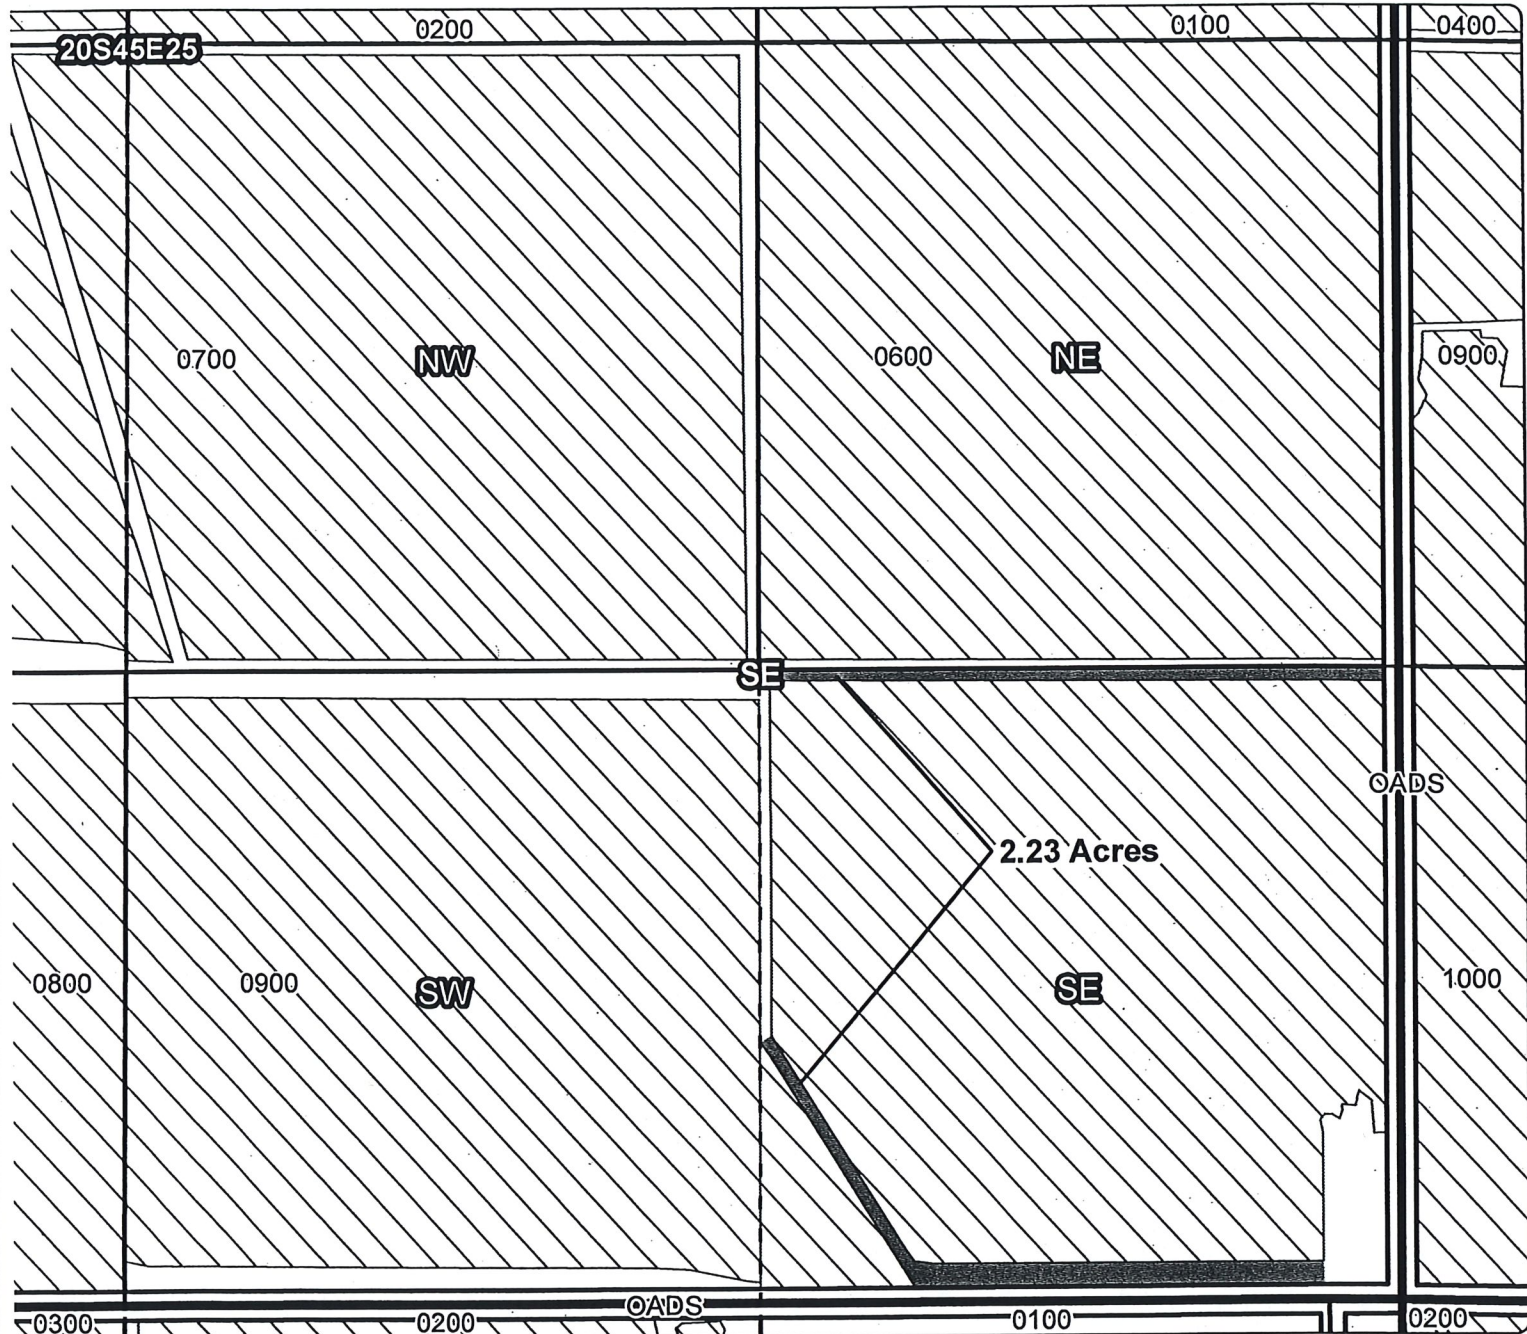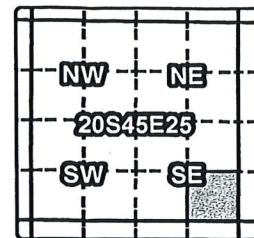


Final
Proof
Map

T-11712



ON MAP

Taxlot 900, 20S45E25SESE: 2.23 Acres ON, 34.93 Acres Total

-  Point of Diversion
-  Canals
-  Taxlots
-  Transfer
-  Cert 75691

RECEIVED BY OWRD

OCT 23 2015

SALEM, OR

1 inch = 400 feet
December 2013



Owyhee Irrigation District



Application for District Transfer

Cert #: 75691

For: GRANT 4-D FARMS

Final
Proof
Map

T-11712

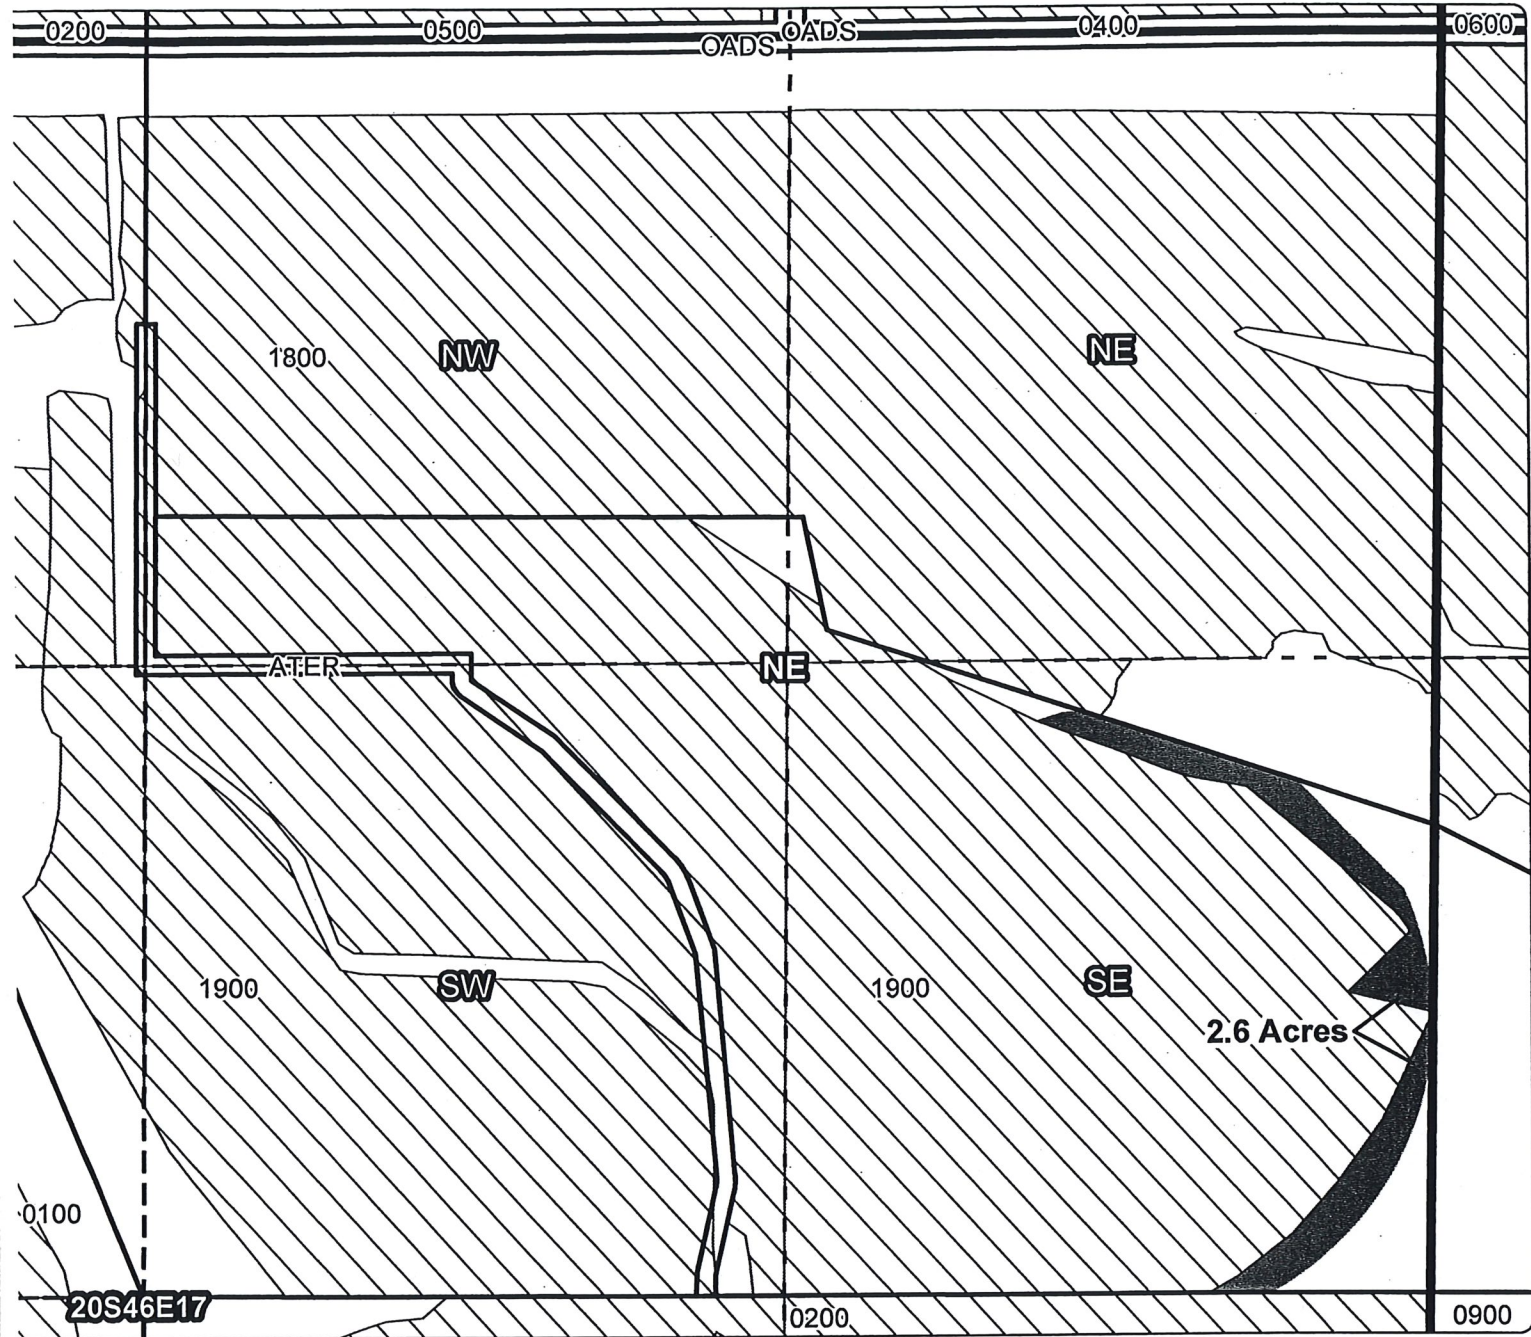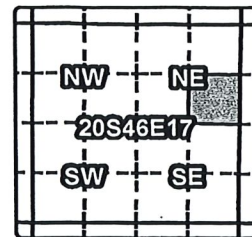

ON MAP

Taxlot 1900, 20S46E17SENE: 2.6 Acres ON, 34.06 Acres Total

RECEIVED BY OWRD

OCT 23 2015

SALEM, OR

- Point of Diversion
- ▬ Canals
- ▭ Taxlots
- Transfer
- ▭ Cert 75691

1 inch = 400 feet
December 2013



Owyhee Irrigation District


District Transfer

Cert #: 75691

For: NORMAN BENNETT

Final
Proof
Map

T-11712

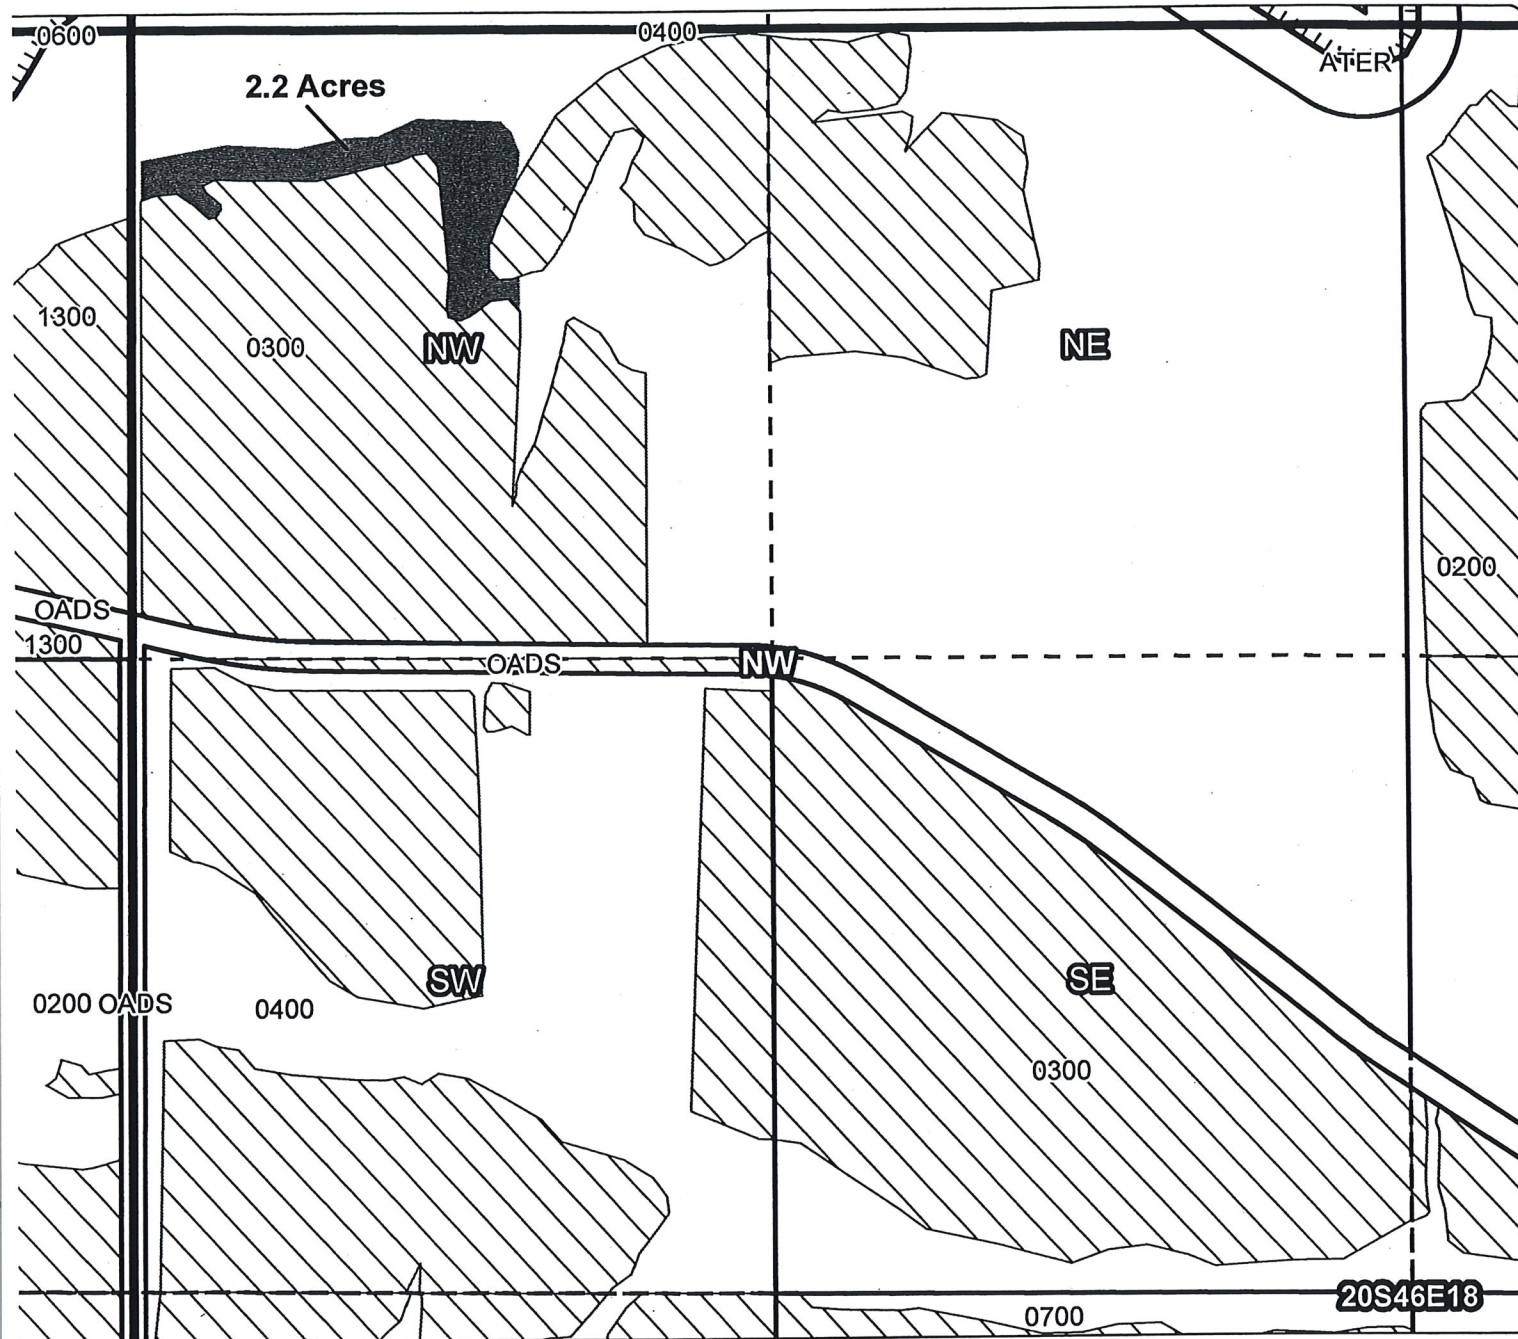

ON MAP

Taxlot 300, 20S46E18NWNW: 2.2 Acres ON, 27.0 Acres Total

RECEIVED BY OWRD

OCT 23 2015

SALEM, OR

- Point of Diversion
- ▬ Canals
- ▭ Taxlots
- Transfer
- ▧ Cert 75691

1 inch = 400 feet
December 2013



Owyhee Irrigation District



District Transfer

Cert #: 75691

For: NORMAN BENNETT

Final
Proof
Map

T-11712

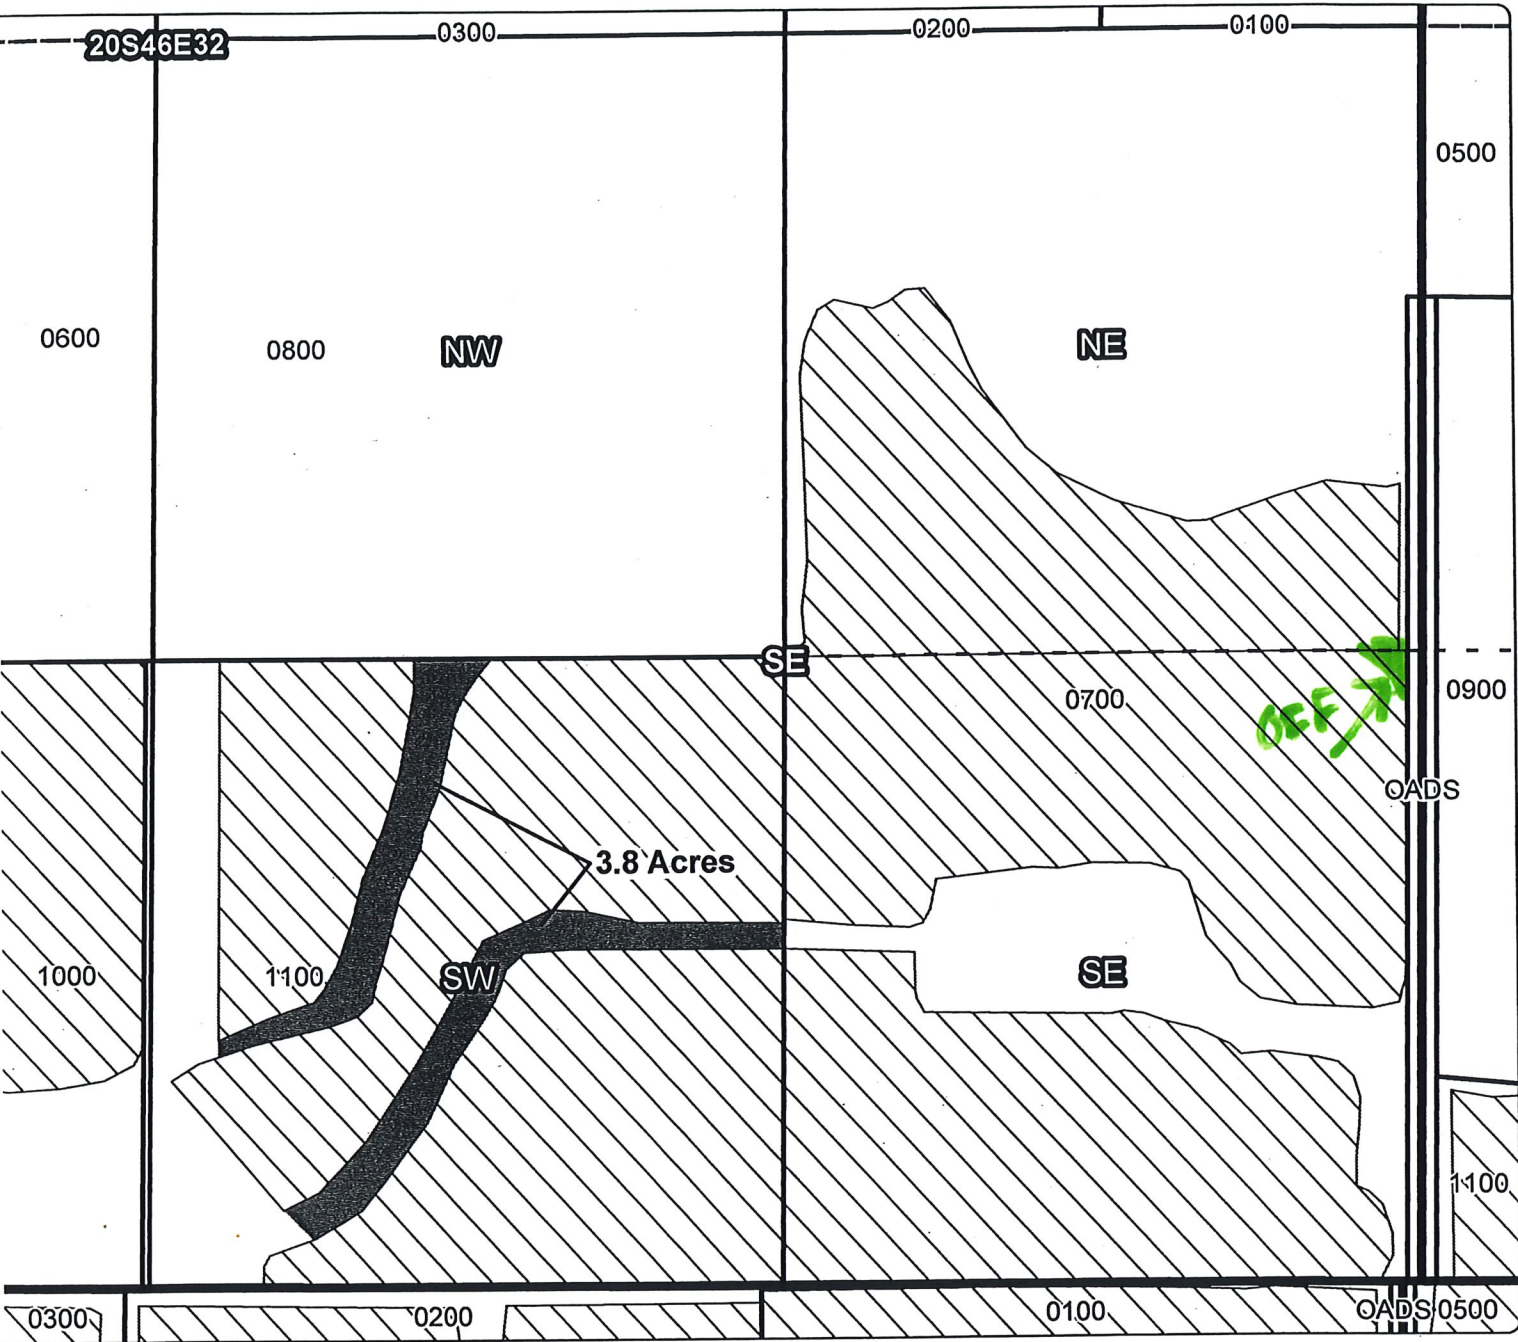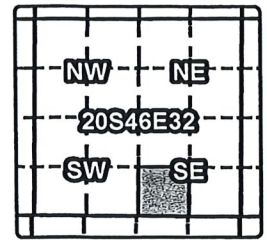

ON MAP

Taxlot 1100, 20S46E32SWSE: 3.8 Acres ON, 34.7 Acres Total

- Point of Diversion
- ▬ Canals
- Taxlots
- Transfer
- ▨ Cert 75691

RECEIVED BY OWRD

OCT 23 2015

1 inch = 400 feet
December 2013



SALEM, OR



Owyhee Irrigation District

District Transfer

Cert #: 75691

For: NORMAN BENNETT

Final Proof Map

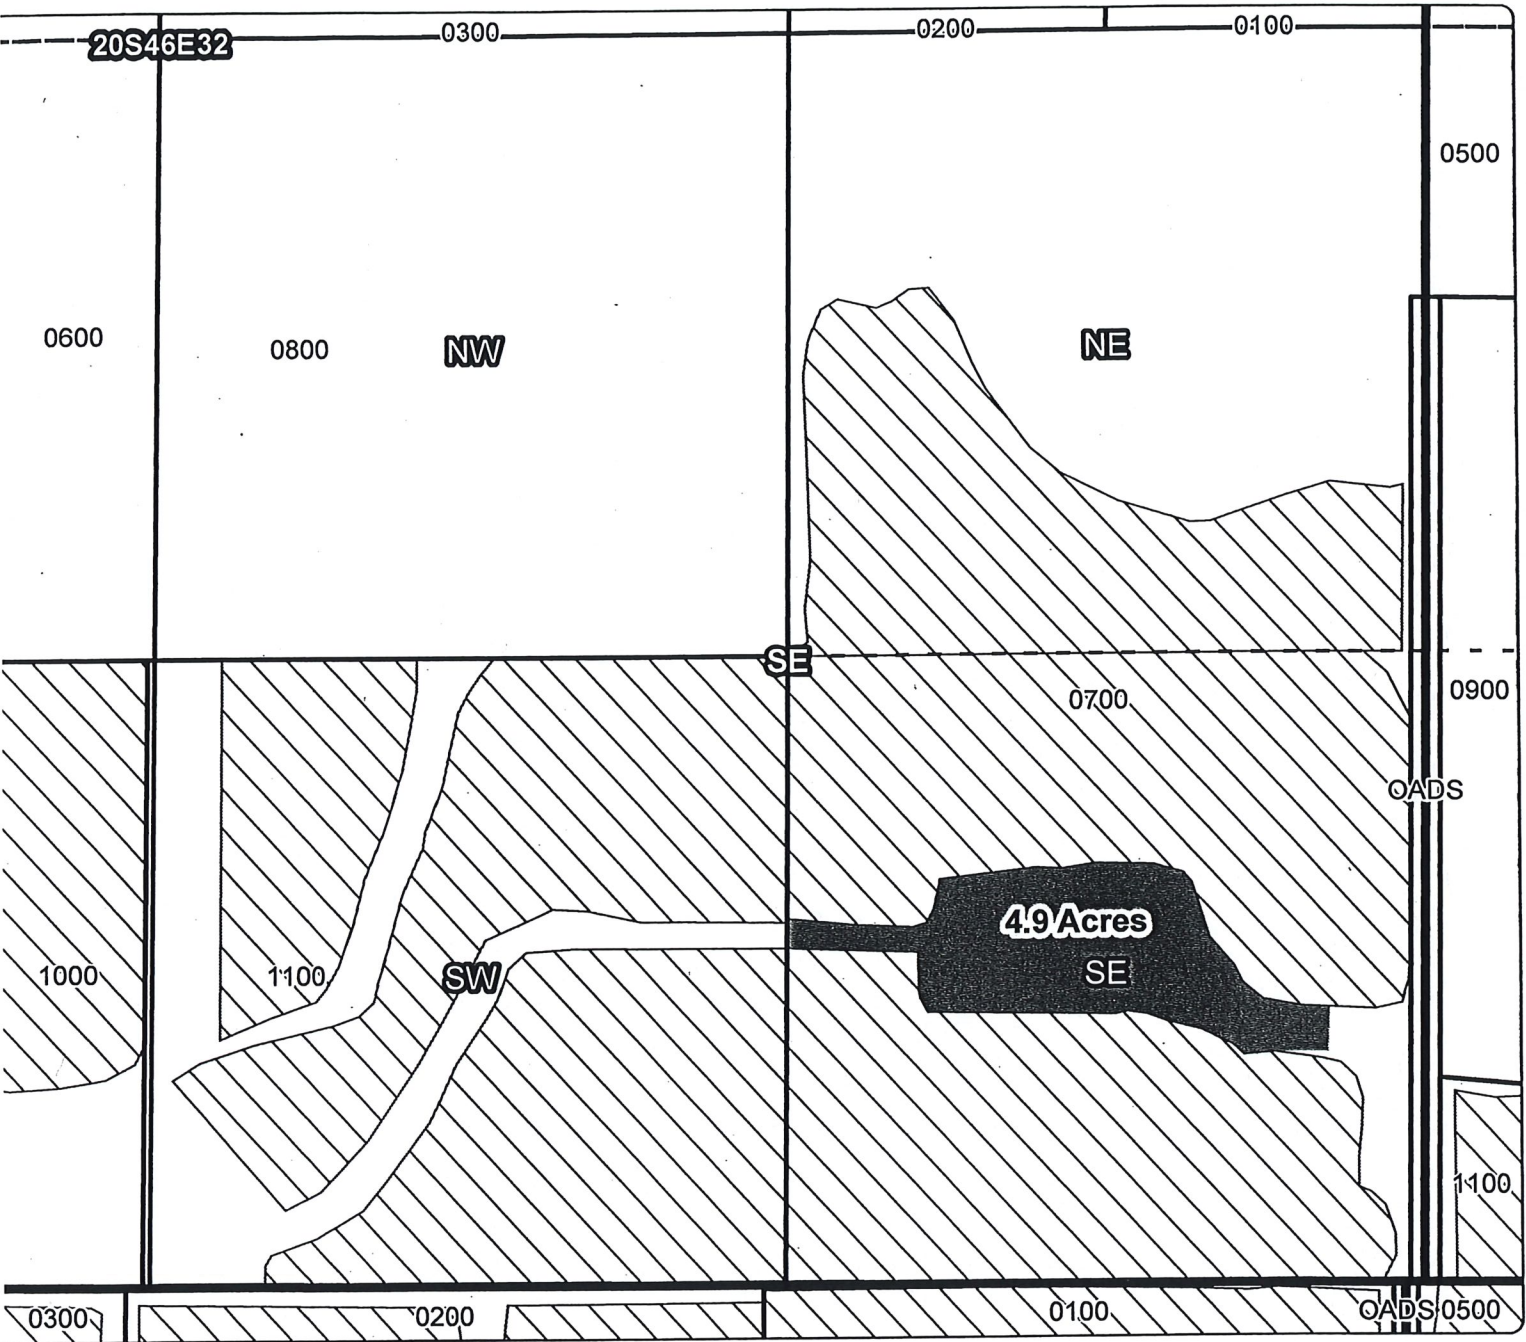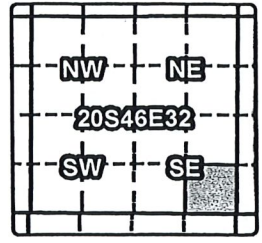

ON MAP

Taxlot 700, 20S46E32SESE: 4.9 Acres ON, 37.0 Acres Total

- Point of Diversion
- Canals
- Taxlots
- Transfer
- Cert 75691

RECEIVED BY OWRD

OCT 23 2015

SALEM, OR

1 inch = 400 feet
December 2013

