



GR Modification, Quiet Meadows Farm

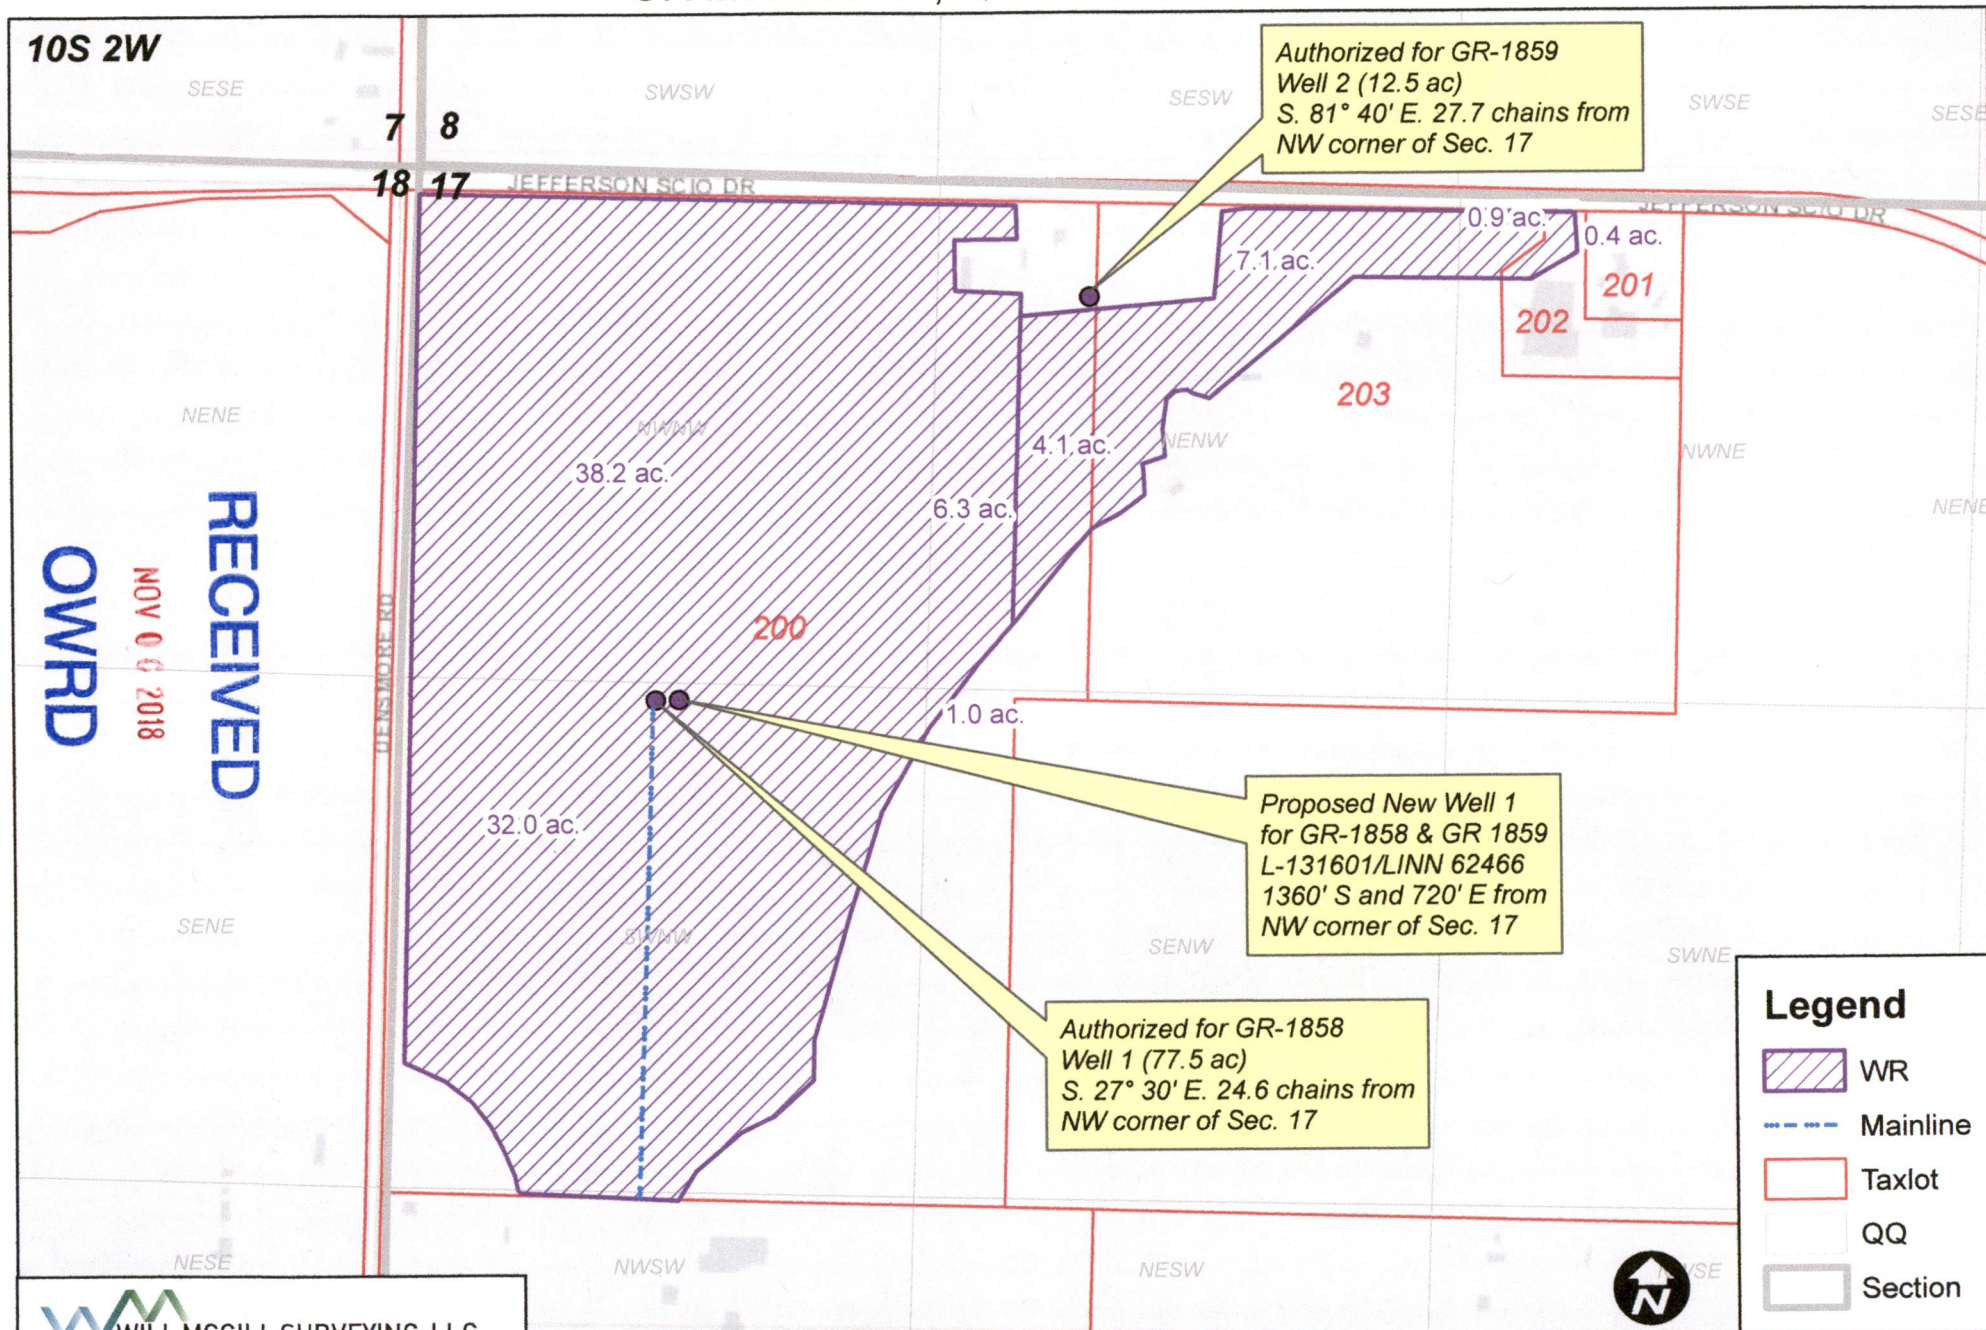

WILL MCGILL SURVEYING, LLC
 15333 Pletzer Rd. SE 503-510-3026
 Turner, OR 97392 willmcgill.surveying@gmail.com

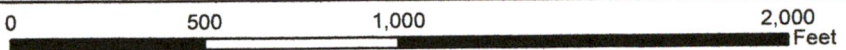

RECEIVED
NOV 06 2018
OWPRD