



# T23S R31E, WM, HARNEY COUNTY, OR

West Fork Silvies River



0 1,320 Feet  
1" = 1,320'

Mace Hotchkiss Hanley Ditch

- Historic POD
- QQ
- - - Canal
- Tax Lots
- Section
- ▨ POU IR

3100

LOT 1

Historic POD: 210' S, 680' W of  
N 1/4 COR S31

Peoples Ditch

LOT 2

3200

3400

31

32

LOT 3

3200

3501

RECEIVED  
JAN 28 2019  
OWRD

LOT 4

40

38.1

3500

36.5

38.1

3300

100

200

100

**HISTORIC CHANGE IN POD MAP**  
**Hotchkiss Co., Inc.**

Date: 1/9/19

Silvies River Decree 1886 Priority

This map is not intended to provide legal dimensions or locations of property ownership lines.

**WATER RIGHT SERVICES, LLC**  
PO BOX 1830, BEND, OR 97709  
**WWW.OREGONWATER.US CCB # 197121**  
johnshort@usa.com 541-389-2837



# T23S R31E, WM, HARNEY COUNTY, OR




0 1,320 Feet

1" = 1,320'

⊙ Authorized POD

▭ Section

----- QQ

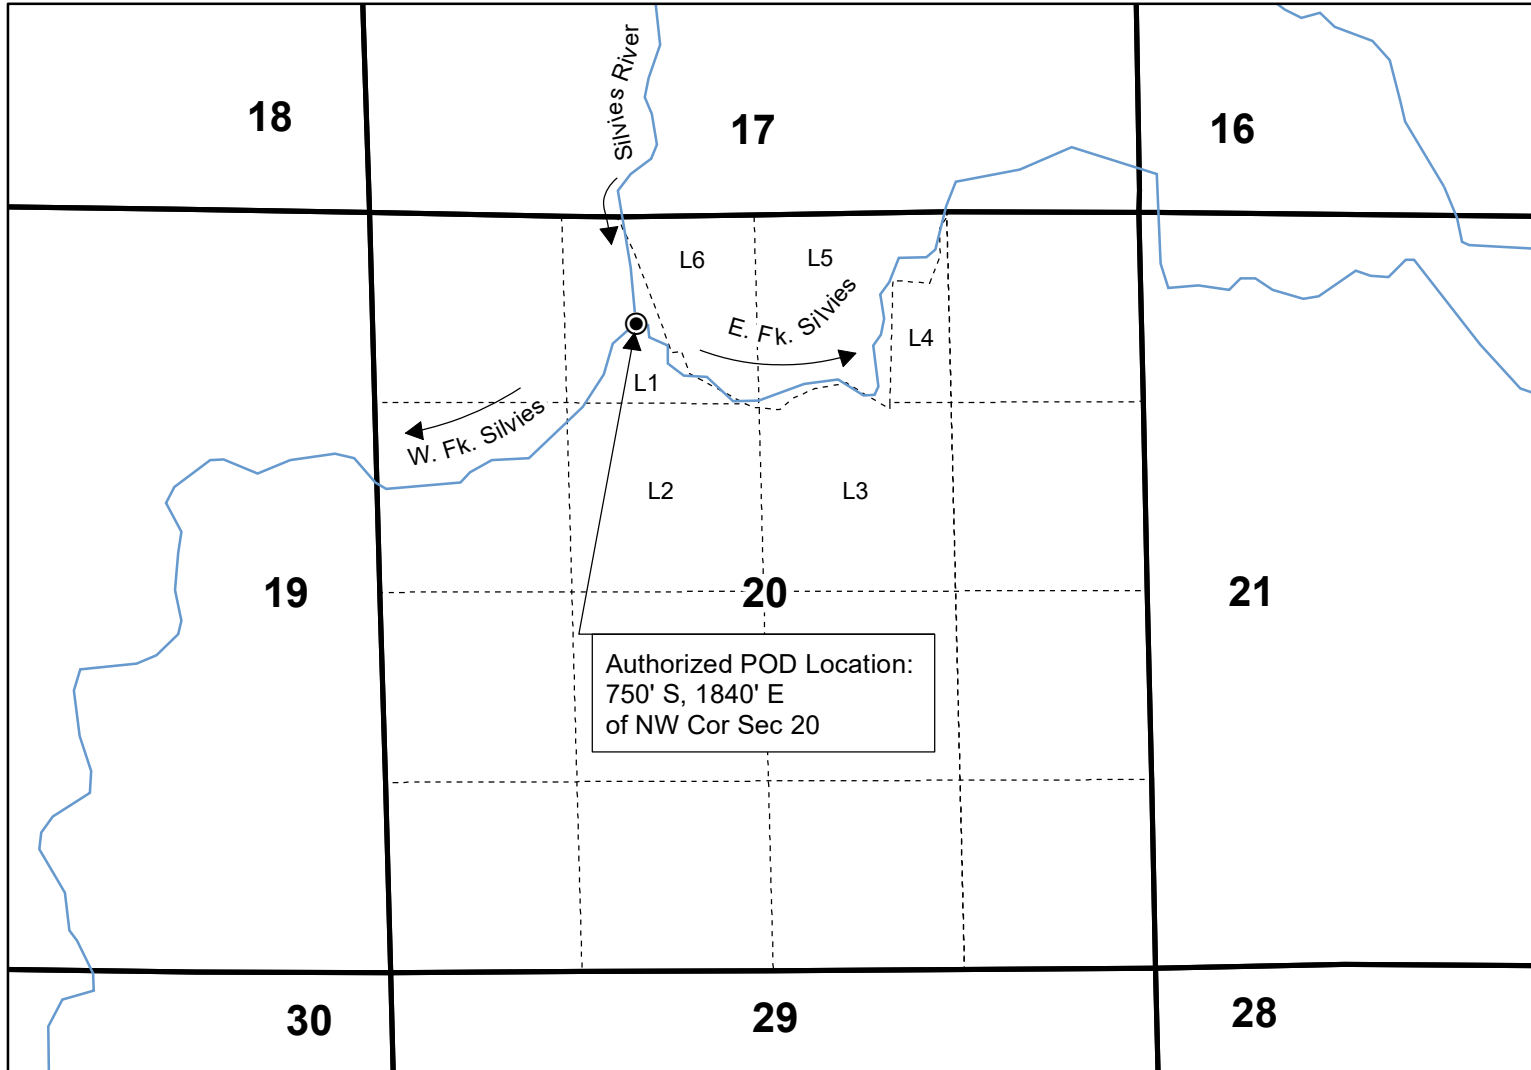

**HISTORIC CHANGE IN POD MAP**  
Hotchkiss Co., Inc.

Date: 9/24/2019

Silves River Decree 1886 Priority

This map is not intended  
to provide legal dimensions  
or locations of property  
ownership lines.

**WATER RIGHT SERVICES, LLC**  
PO BOX 1830, BEND, OR 97709  
**WWW.OREGONWATER.US CCB # 197121**  
johnshort@usa.com 541-389-2837



Hotchkiss Co, LLC

July 14, 1994

30

29

T23S R31E

31

32

RECEIVED  
JAN 28 2019  
OWRD

06

T24S R31E

05

Google Earth

Image U.S. Geological Survey



4000 ft

13115



Hotchkiss Co, LLC

June 28, 2005

30

29

T23S R31E

31

32

RECEIVED  
JAN 28 2019  
OWRD

06

T24S R31E

05

Google Earth

Image USDA Farm Service Agency

4000 ft



1 2 1 1 E



Hotchkiss Co, LLC

July 26, 2013

30

29

T23S R31E

31

32

RECEIVED  
JAN 28 2019  
OWRD

06

T24S R31E

05



4000 ft 13115

Google Earth



Hotchkiss Co, LLC

June 30, 2016

30

29

T23S R31E

31

32

RECEIVED  
JAN 28 2019  
OWRD

06

T24S R31E

05

Google Earth

4000 ft



13115