


Evidence of Use Map  
(Google Earth - April 2015)

RECEIVED

MAR 05 2019

OWRD

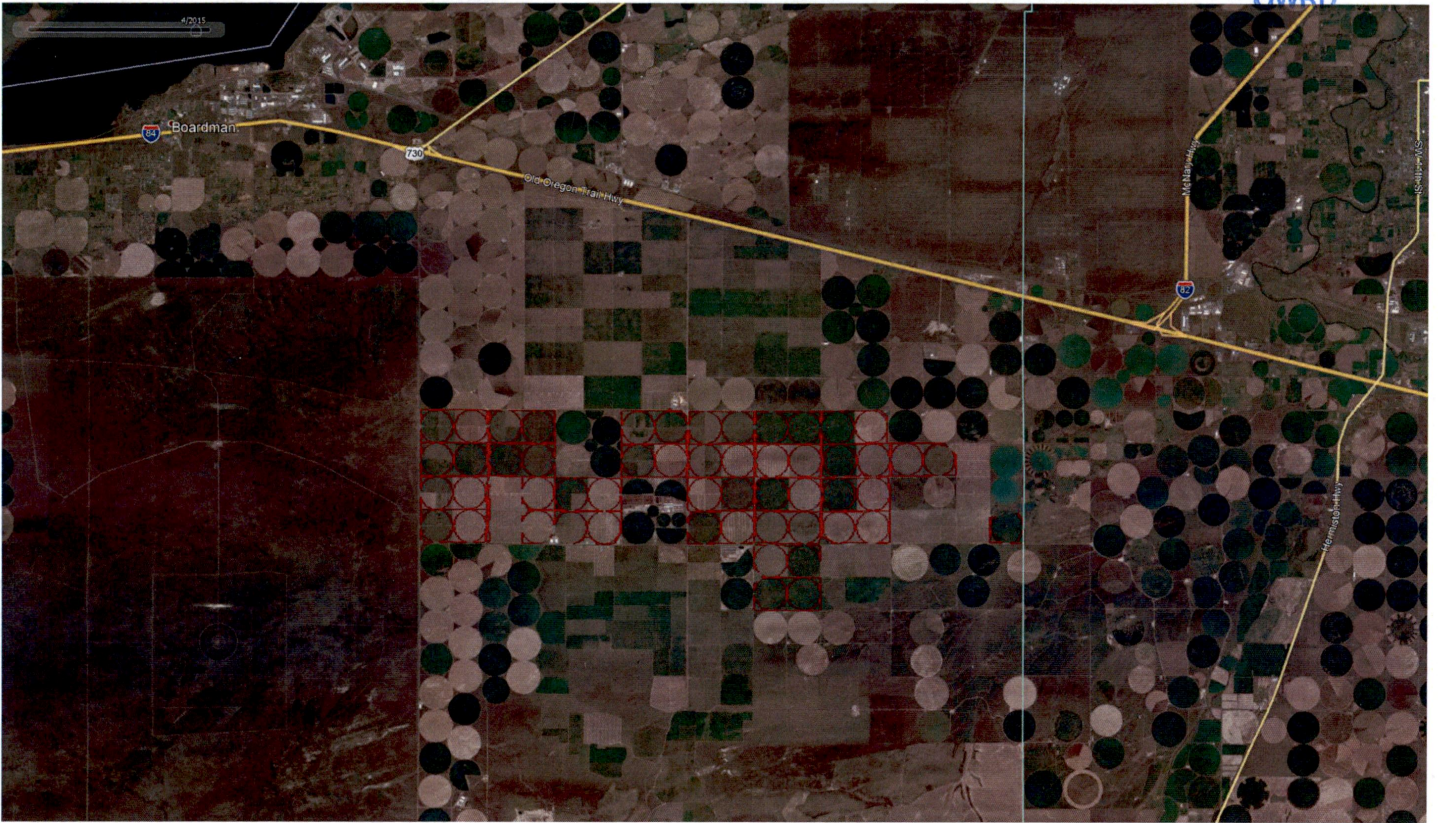

13141




RECEIVED  
MAR 05 2019




13141



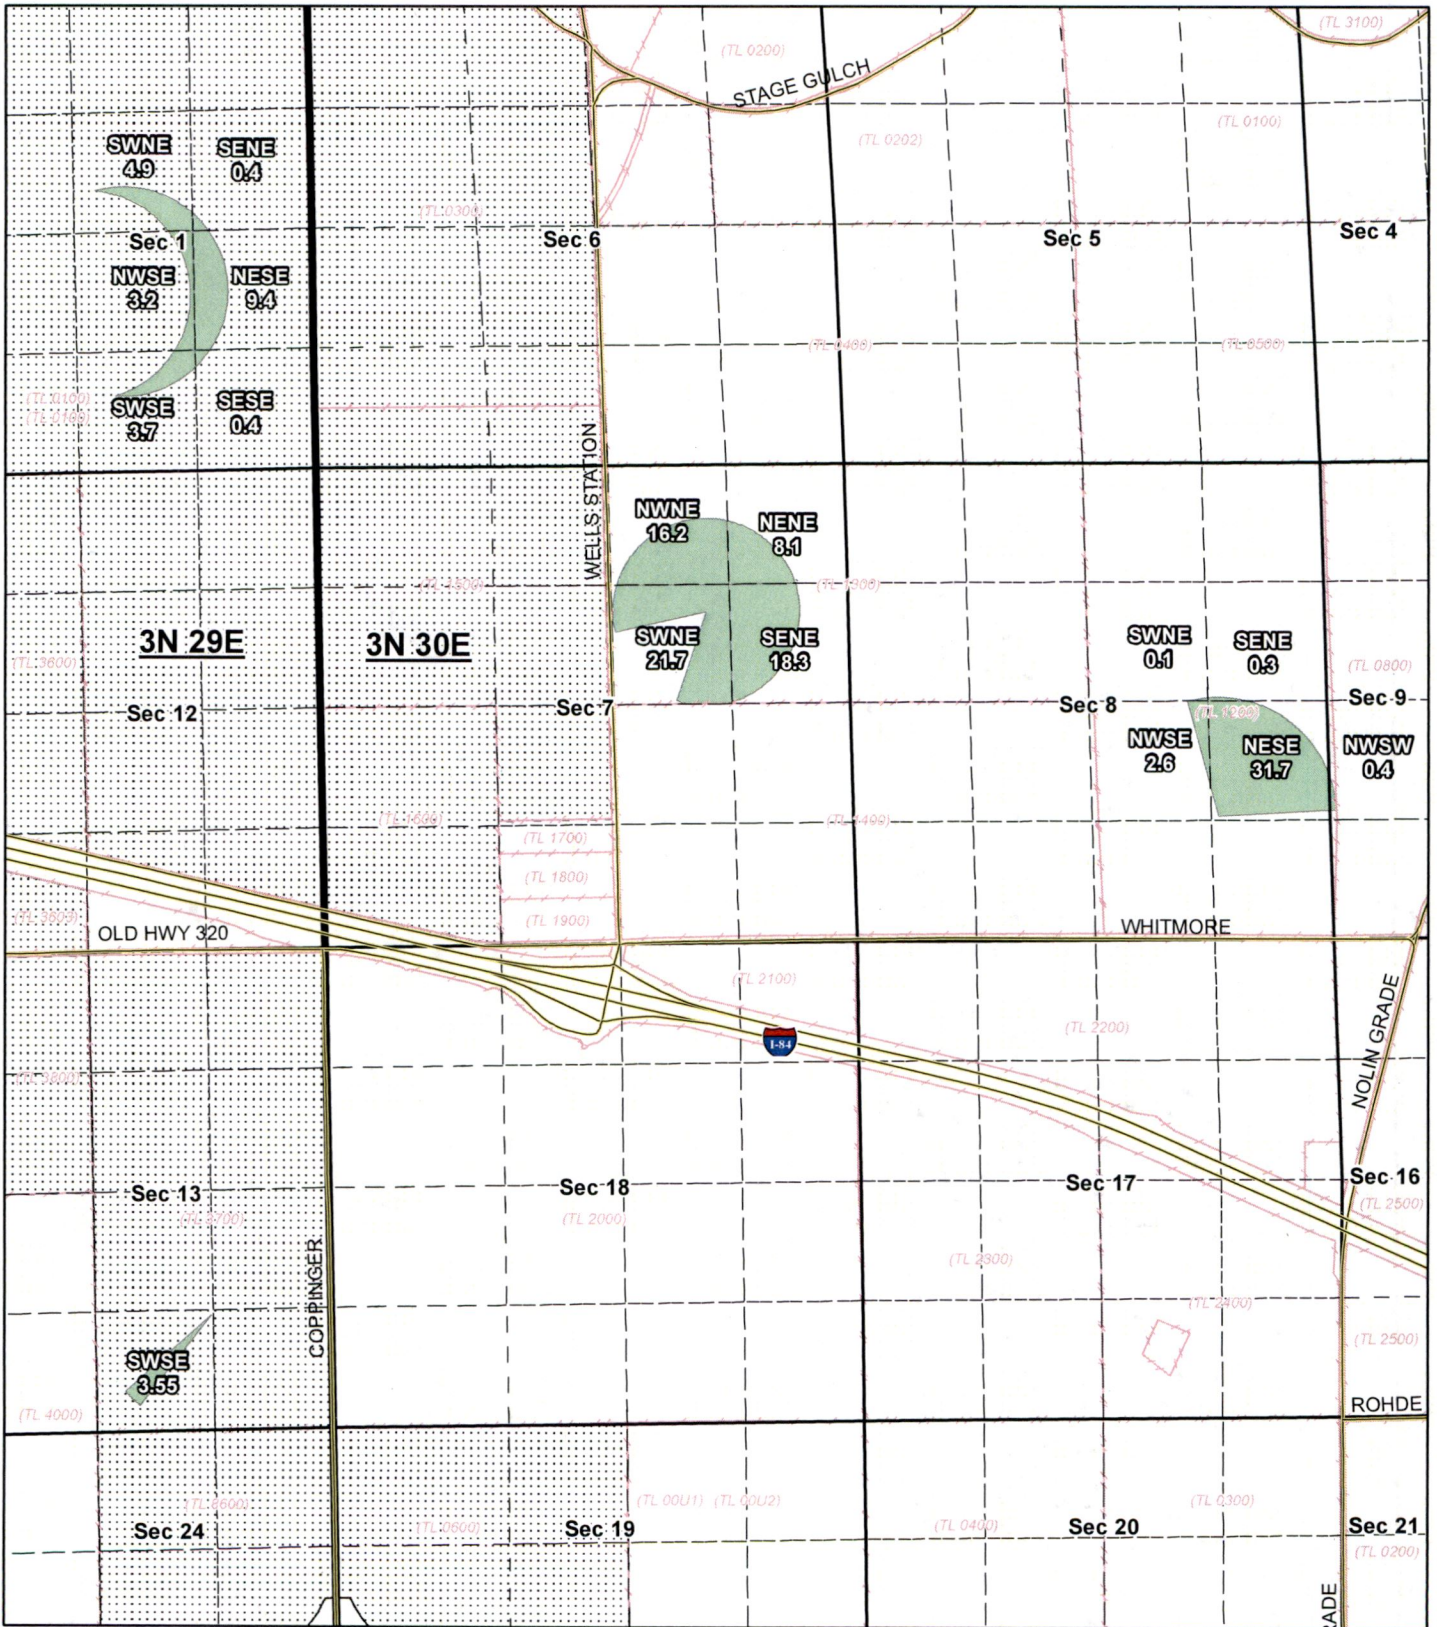

Temporary Transfer - Certificate 92992  
 To Lands  
 (Proposed Temporary Place of Use)  
 Priority Date: July 25, 1973

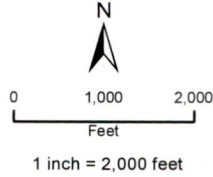

LEGEND

- Township & Range
- Sections
- Quarter-quarters
- Roads
- Tax Lots
- Proposed Place of Use
- FRI Property Boundary


RECEIVED

MAR 05 2019


OWRD

13141



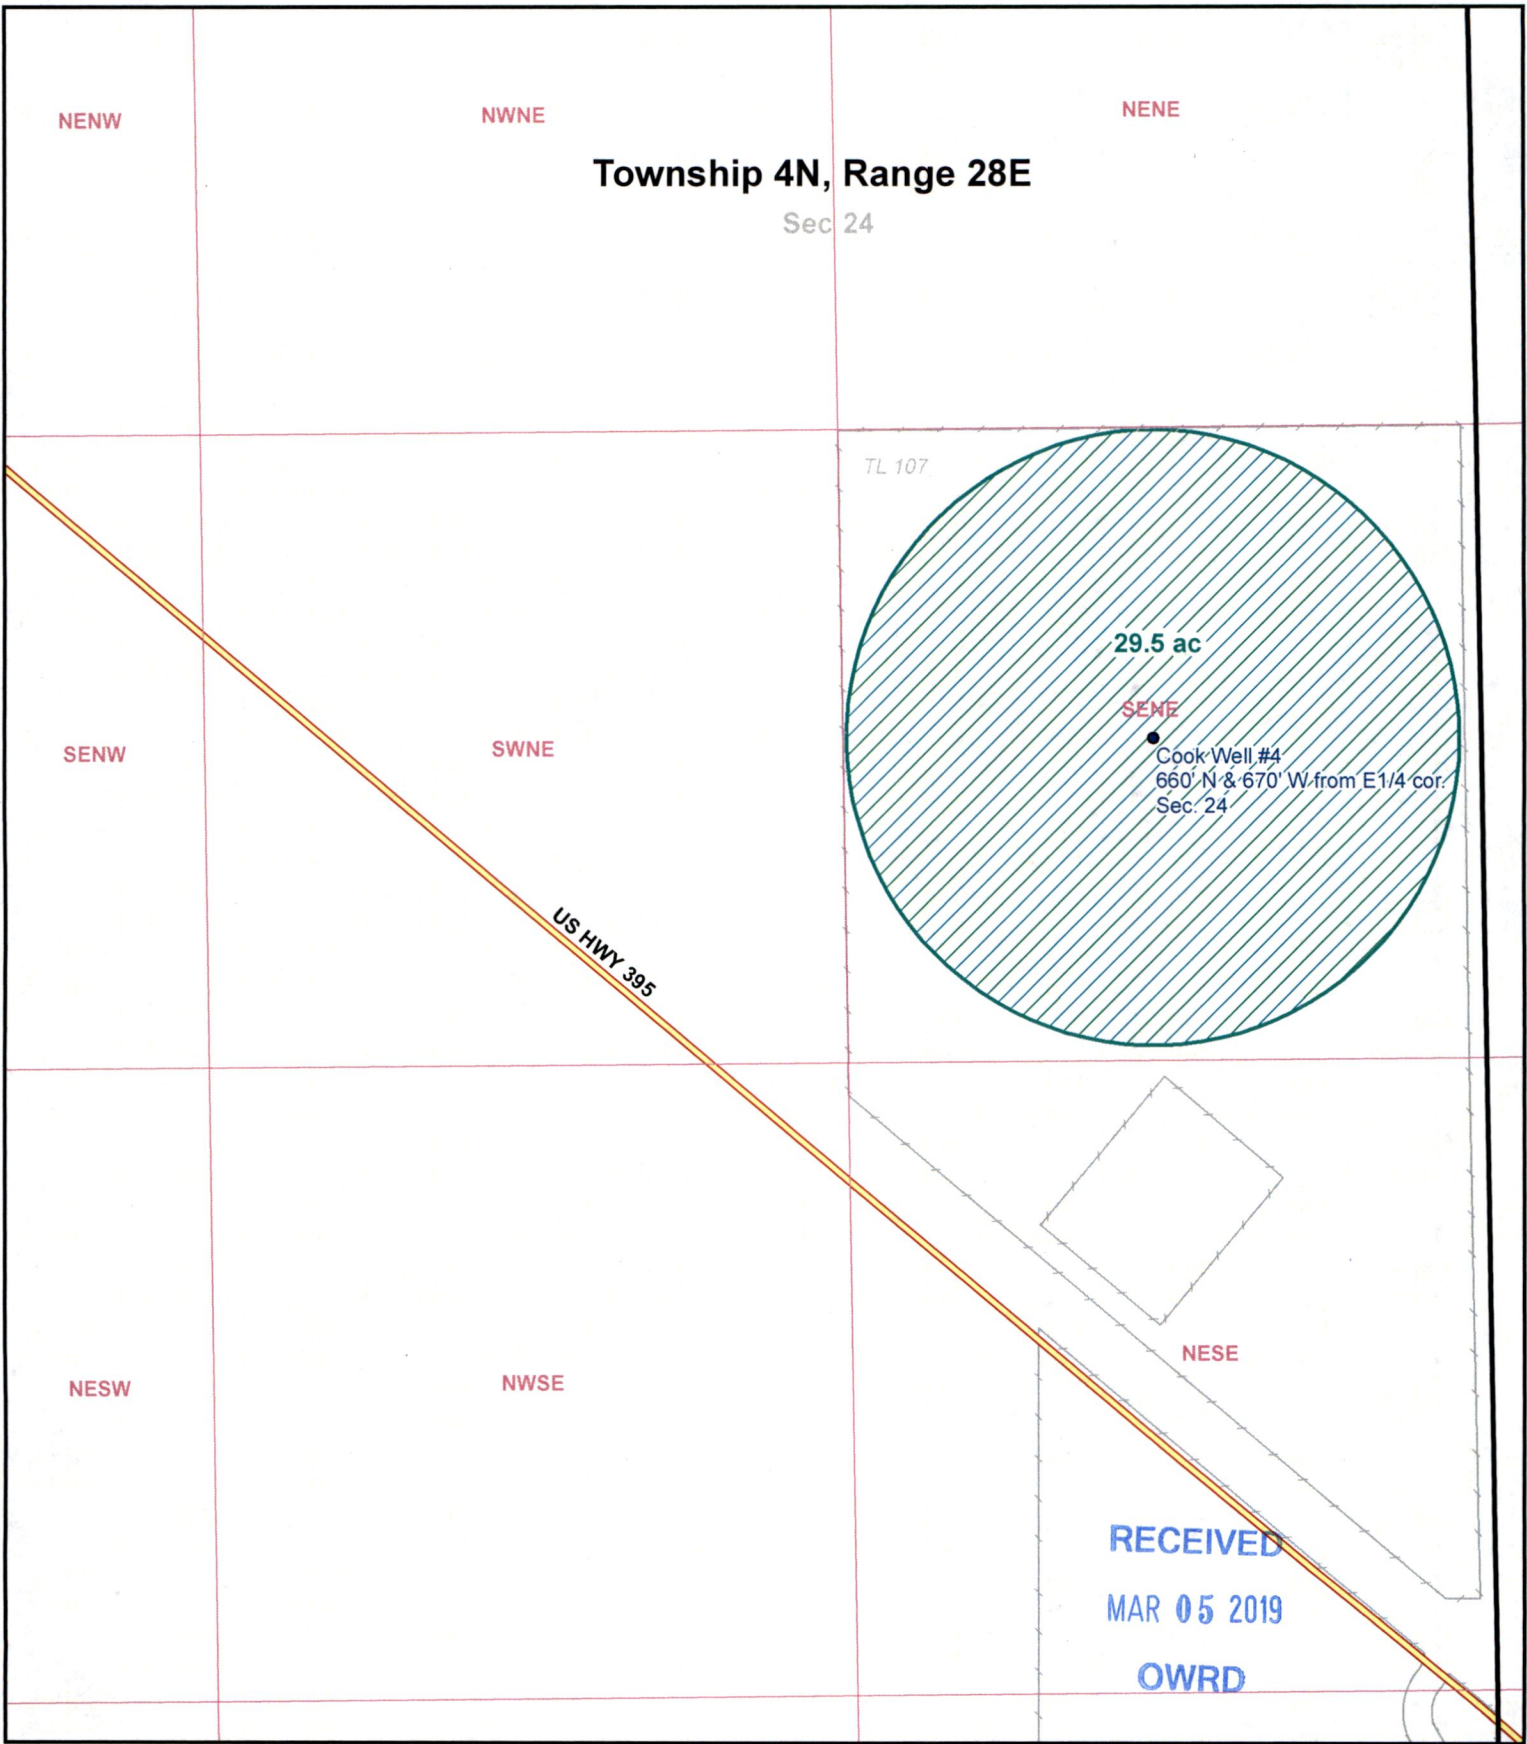

Temporary Transfer - Certificate 87373  
 Existing Place of Use  
 Priority Date: February 25, 1977

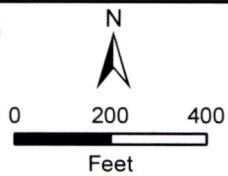

**Legend**

- PLSS Township/Range
- Tax Lot
- Point of Diversion
- PLSS Sections
- Major Roads
- PLSS Quarter-quarters
- Existing Place of Use

