


8718  
3148

### Temporary Transfer Map Point of Diversion of Annie Ditch (Cert 10915 & 1107) Stormer Ditch (Cert 1104)

T32S, R7.5E Sec 31  
T33S, R7.5E Sec 5

Map 1 of 11

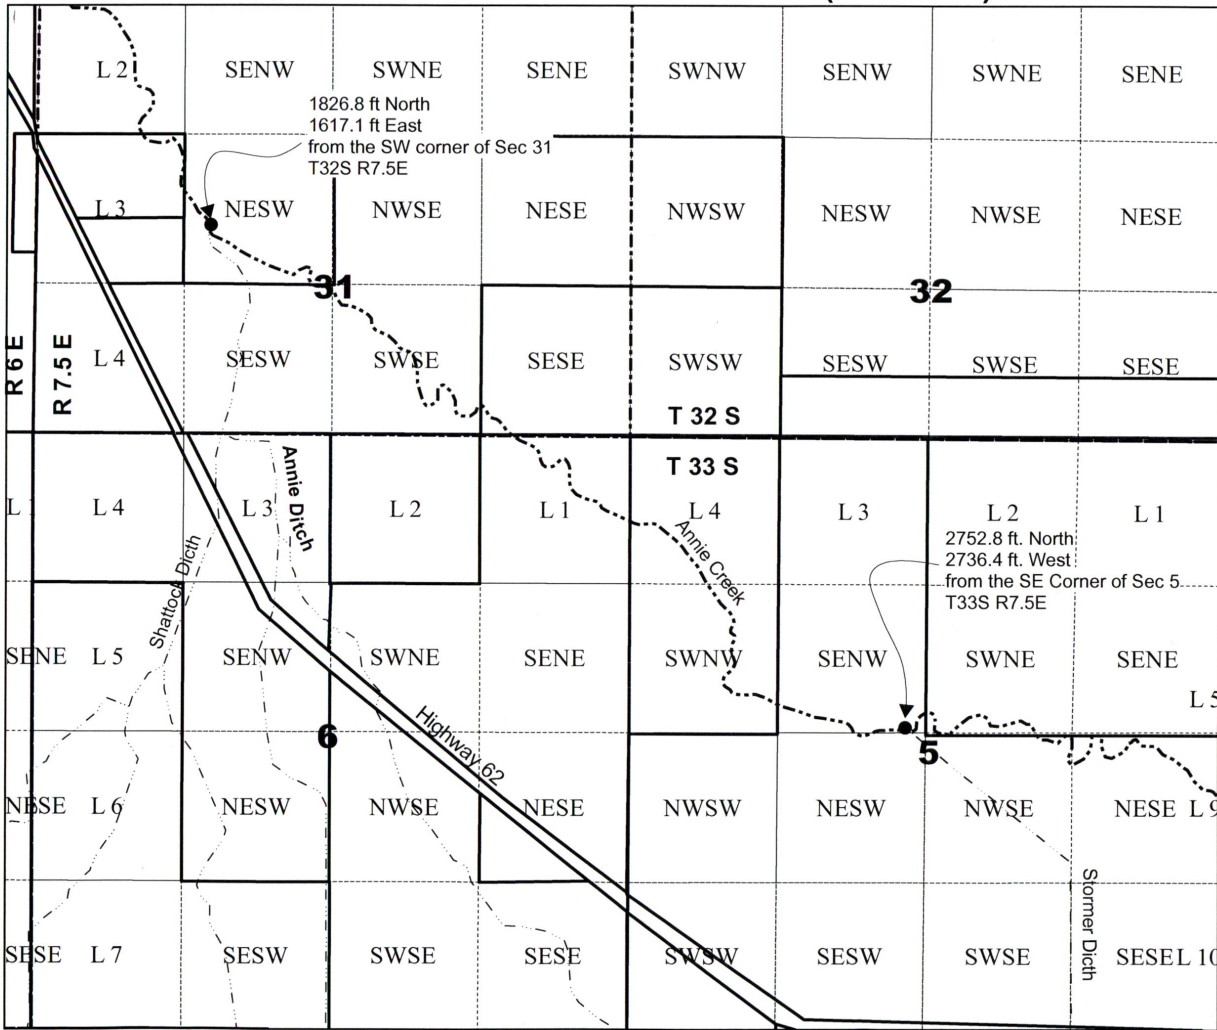

Note: This map is for water right purposes only and not to be used to locate property boundaries.

RECEIVED  
MAR 11 2019  
OWRD

#### Legend

- Point of Diversion
- - - Irrigation Ditch
- ..... Annie Creek




1 inch = 1,320 feet

**Temporary Transfer Map  
Point of Diversion of  
Melhase Ditch  
Cert 10931, 10932, 10933 & 10934**

T33S, R7.5E Sec 10

Map 2 of 11

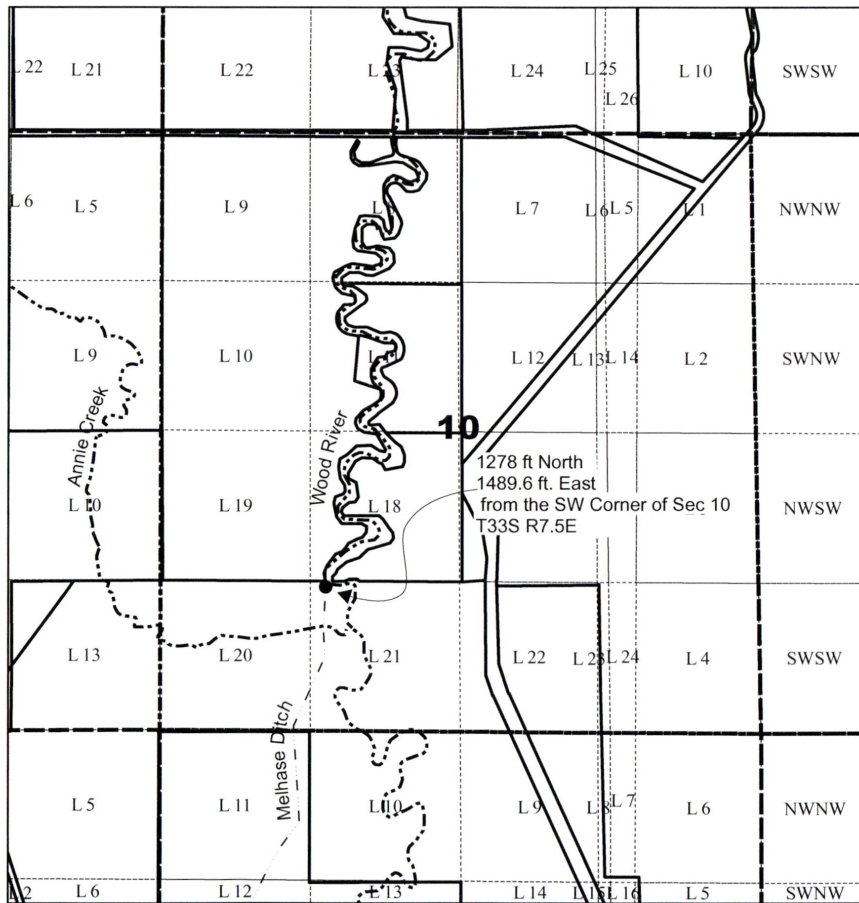

Note: This map is for water right purposes only and not to be used to locate property boundaries.

**Legend**

- Melhase\_POD
- River / Stream
- - - Irrigation Ditch



1 inch = 1,320 feet


13148

RECEIVED  
 MAR 11 2019  
 OWRD

# Temporary Transfer Map Certificate 1100

**T33S, R7.5E  
Sec 28, 29 & 32**

Map 3 of 11

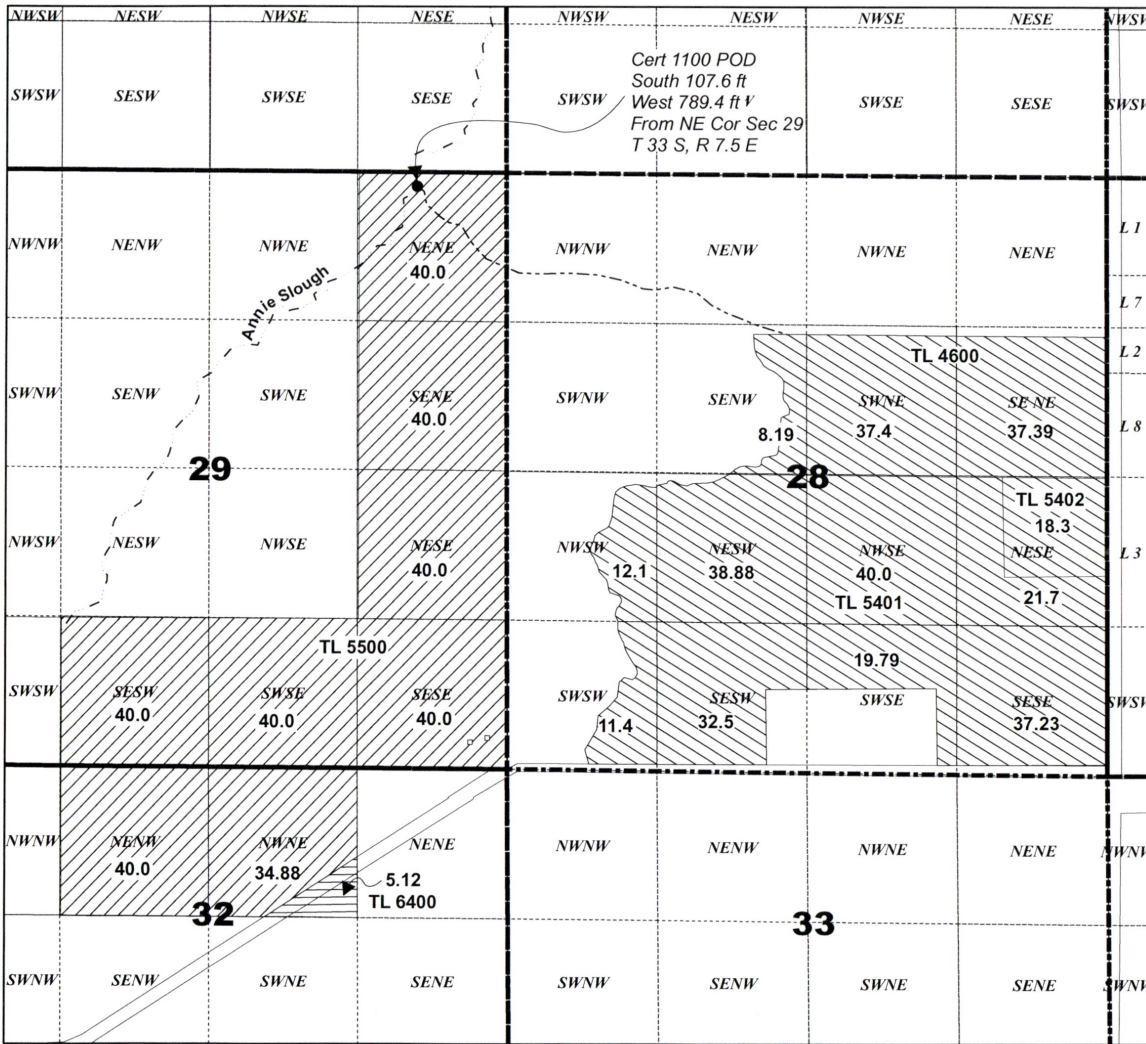

Note: This map is for water right purposes only and not to be used to locate property boundaries.

### Legend

- Cert 1100 POD
- Ditch
- Cert 1100 FROM 314.88 Ac
- Cert 1100 TO 314.88 Ac
- Cert 1100 No Change 5.12 Ac
- - - Annie Slough

RECEIVED  
MAR 11 2019  
OWRD



1 inch = 1,320 feet


18148



# Temporary Transfer Map Certificate 1104

T33S, R7.5E  
Sec 21 & 28

Map 4 of 11

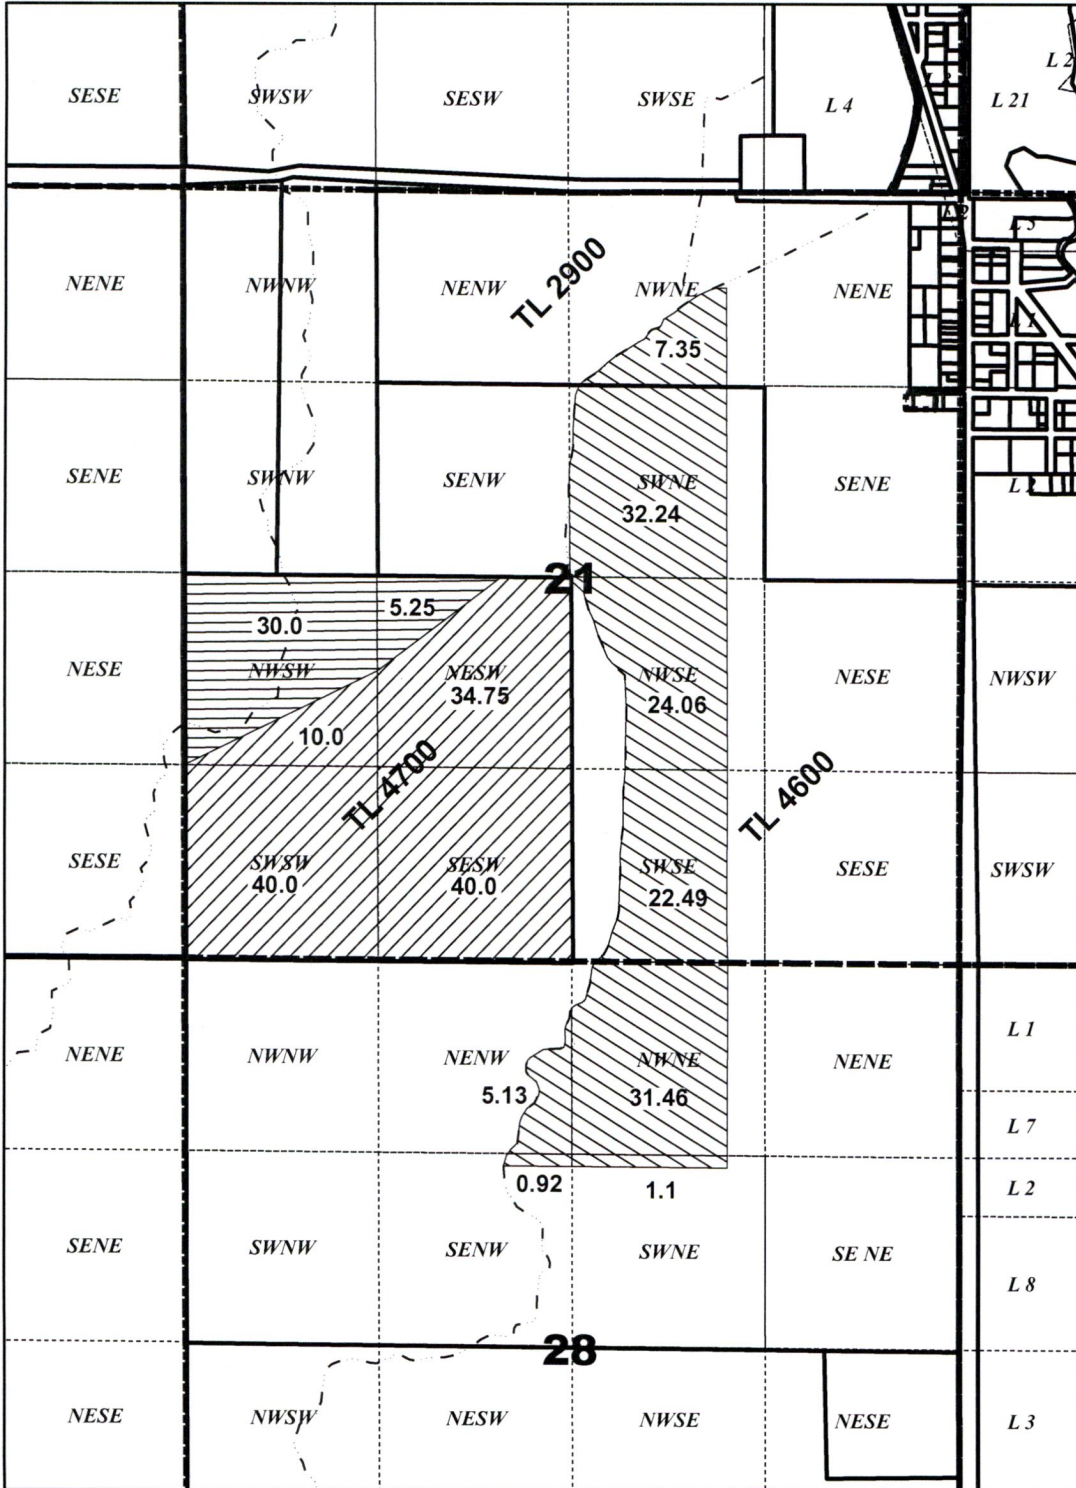

Note: This map is for water right purposes only and not to be used to locate property boundaries.

RECEIVED  
MAR 11 2019  
OWRD

### Legend

- Ditch
- Cert 1104 From 124.75 Ac
- Cert 1104 To 124.75
- Cert 1104 No Change 35.25 Ac



1 inch = 1,320 feet


= 13148



# Temporary Transfer Map Certificate 1107

T33S, R7.5E  
Sec 16, 17, 21 & 28

Map 5 of 11

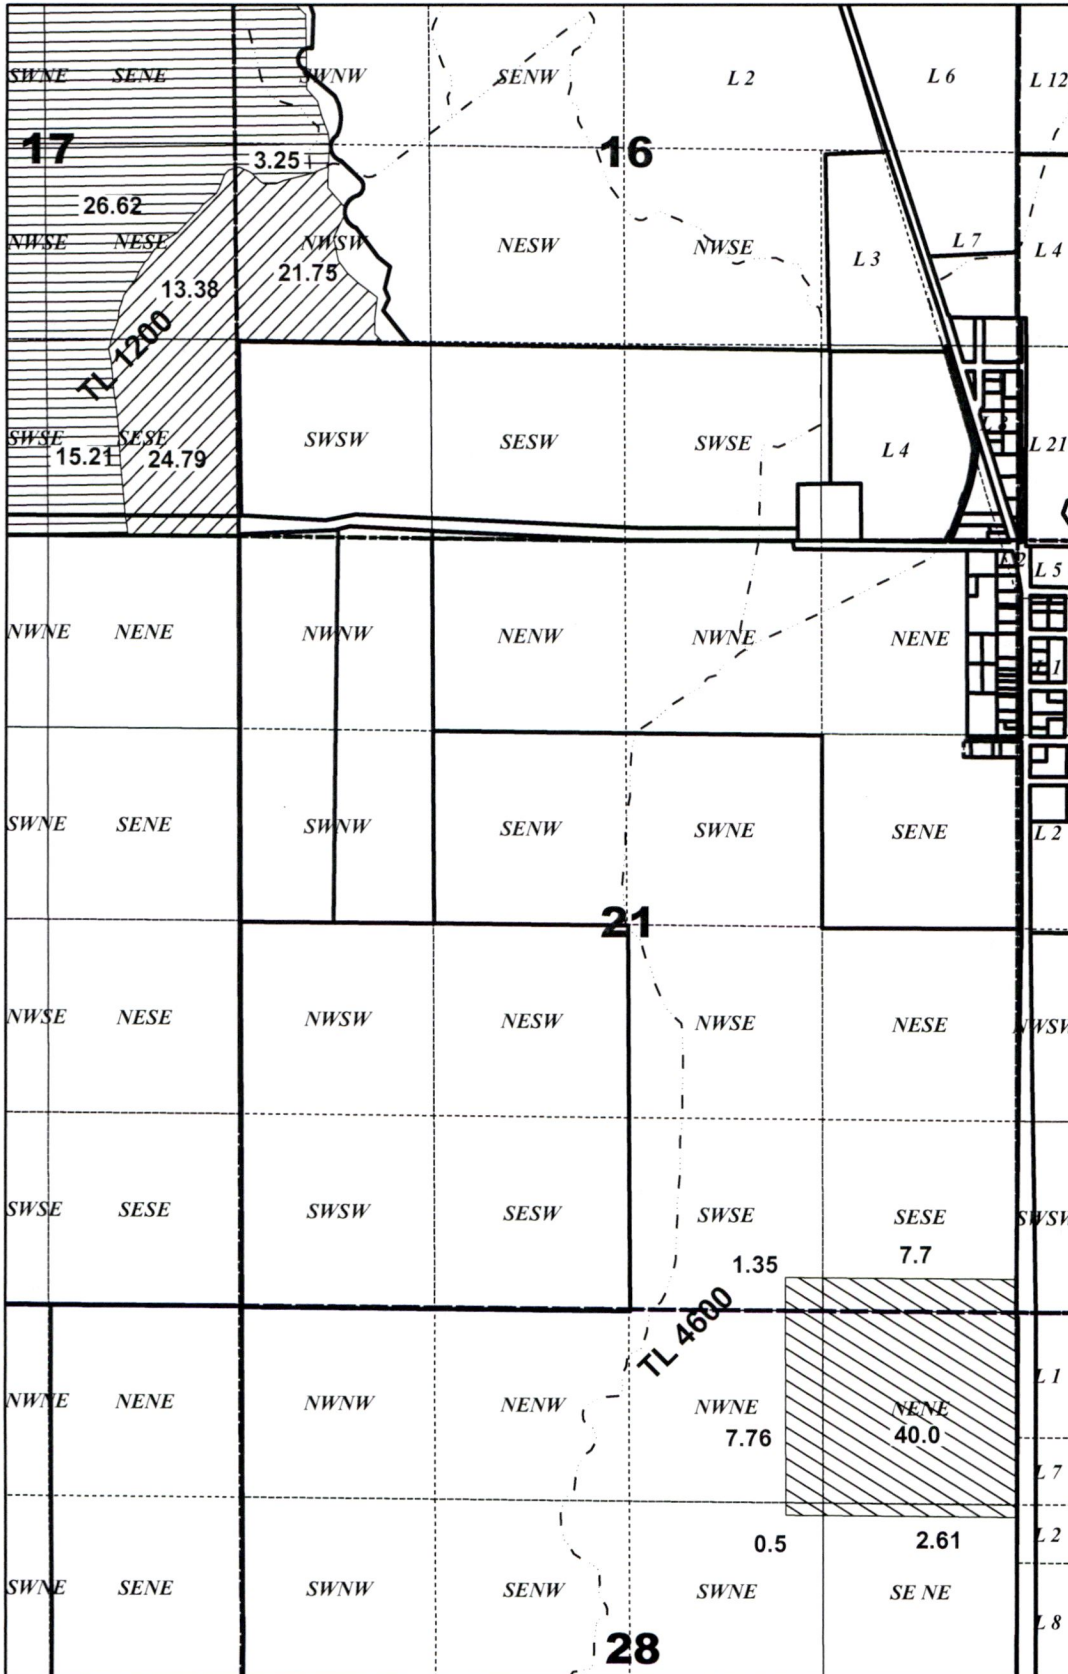

Note: This map is for water right purposes only and not to be used to locate property boundaries.

RECEIVED  
MAR 11 2019  
OWRD

### Legend

- Irrigation Ditch
- Cert 1107 From 59.92 Ac
- Cert 1107 To 59.92 Ac
- Cert 1107 No Change




1 inch = 1,320 feet

- 13148 -

# Temporary Transfer Map Certificate 10915 From

T33S, R7.5E  
Sec 29, 30, 31 & 32

Map 6 of 11

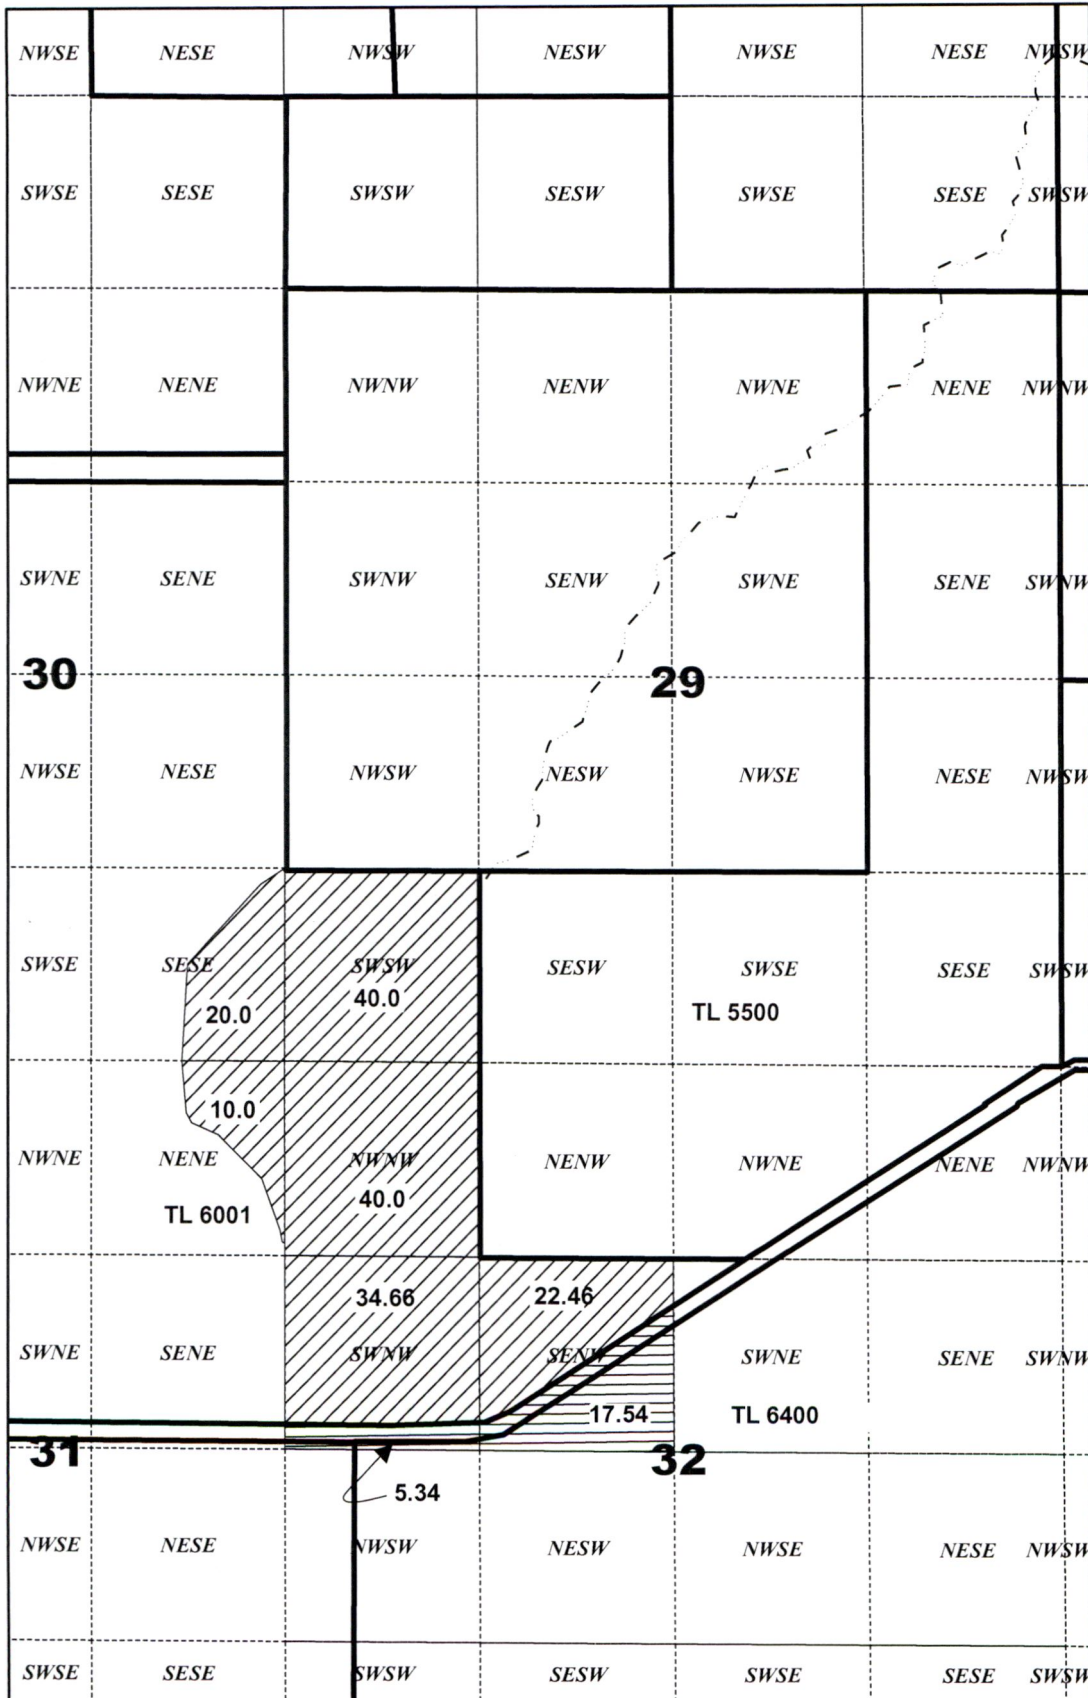

Note: This map is for water right purposes only and not to be used to locate property boundaries.

### Legend

- Ditch
- Cert 10915 From 167.12 Ac
- Cert 10915 No Change 22.88 Ac

RECEIVED

MAR 11 2019

OWRD




1 inch = 1,320 feet



# Temporary Transfer Map Certificate 10915 To

T33S, R7.5E  
Sec 21

Map 7 of 11

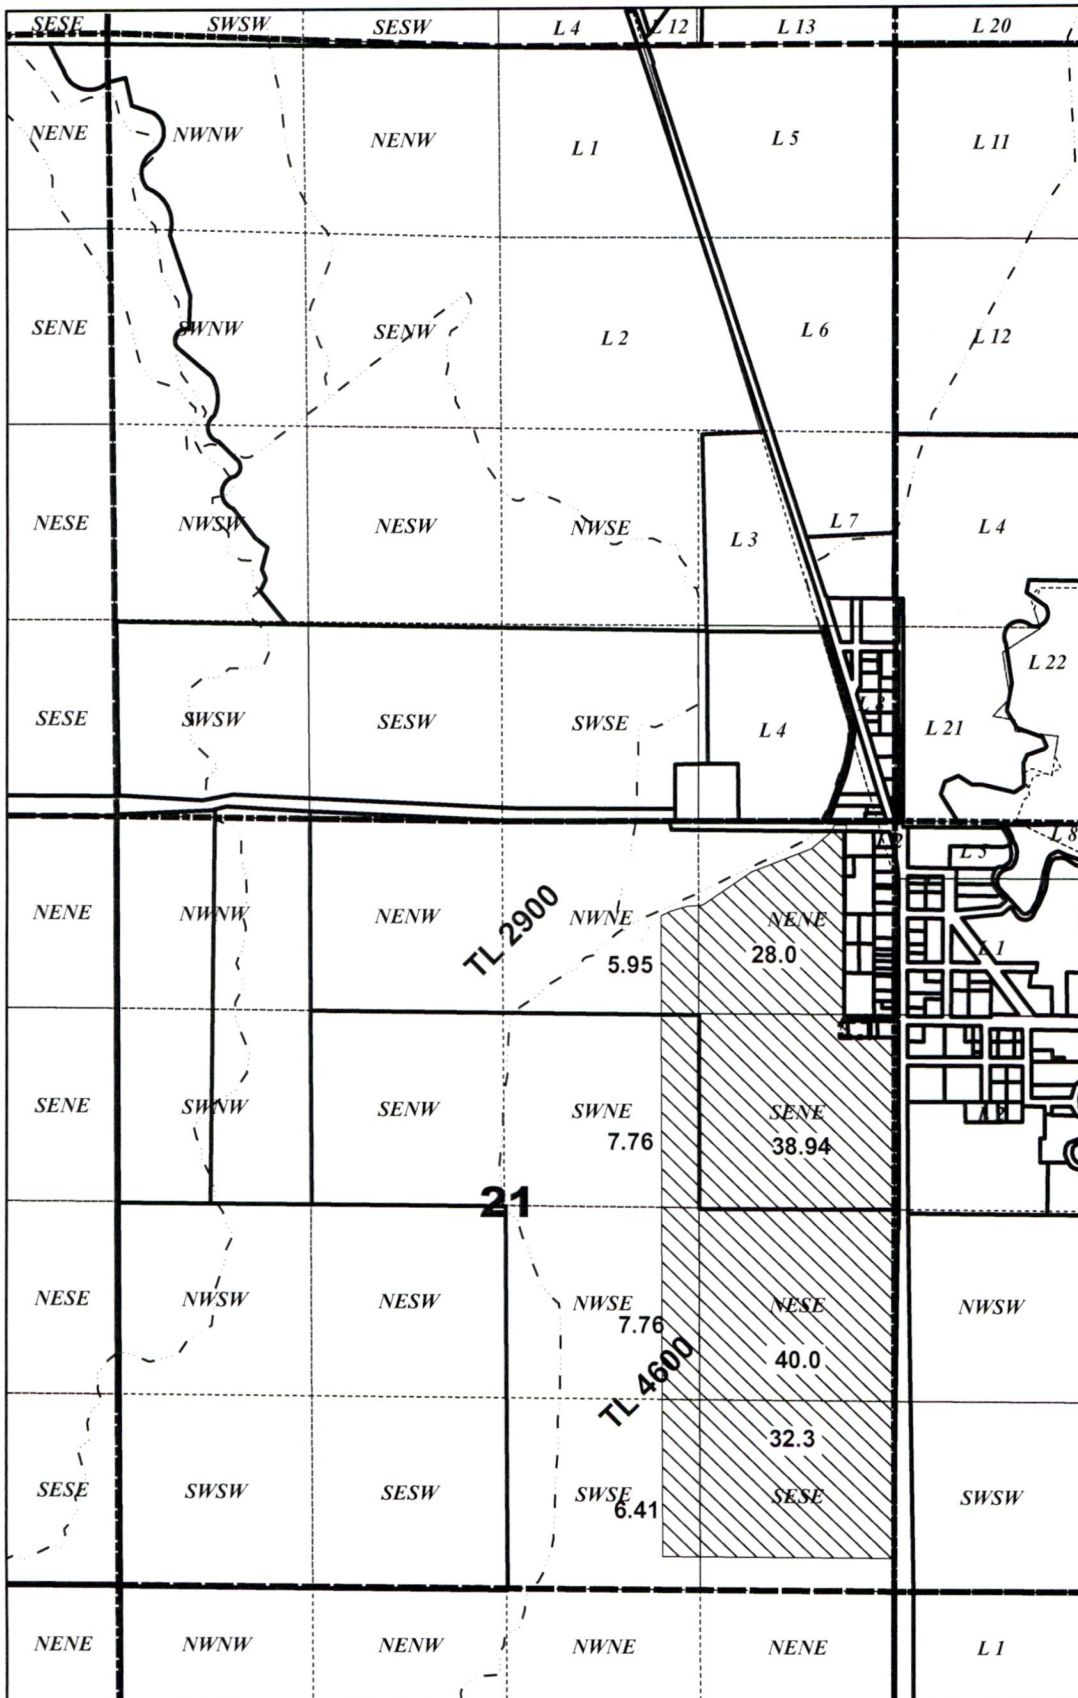

Note: This map is for water right purposes only and not to be used to locate property boundaries.

### Legend

- Ditch
- Cert 10915 TO 167.12 Ac

RECEIVED  
MAR 11 2019  
OWRD



1 inch = 1,320 feet



# Temporary Transfer Map Certificate 10931

T33S, R7.5E  
Sec 28, 29, 30, 31 & 32

Map 8 of 11


Note: This map is for water right purposes only and not to be used to locate property boundaries.



1 inch = 1,320 feet

### Legend

- Cert 10931 From 231.9 Ac
- Cert 10931 To 231.9 Ac
- Cert 10931 No Change 88.1 Ac
- Ditch

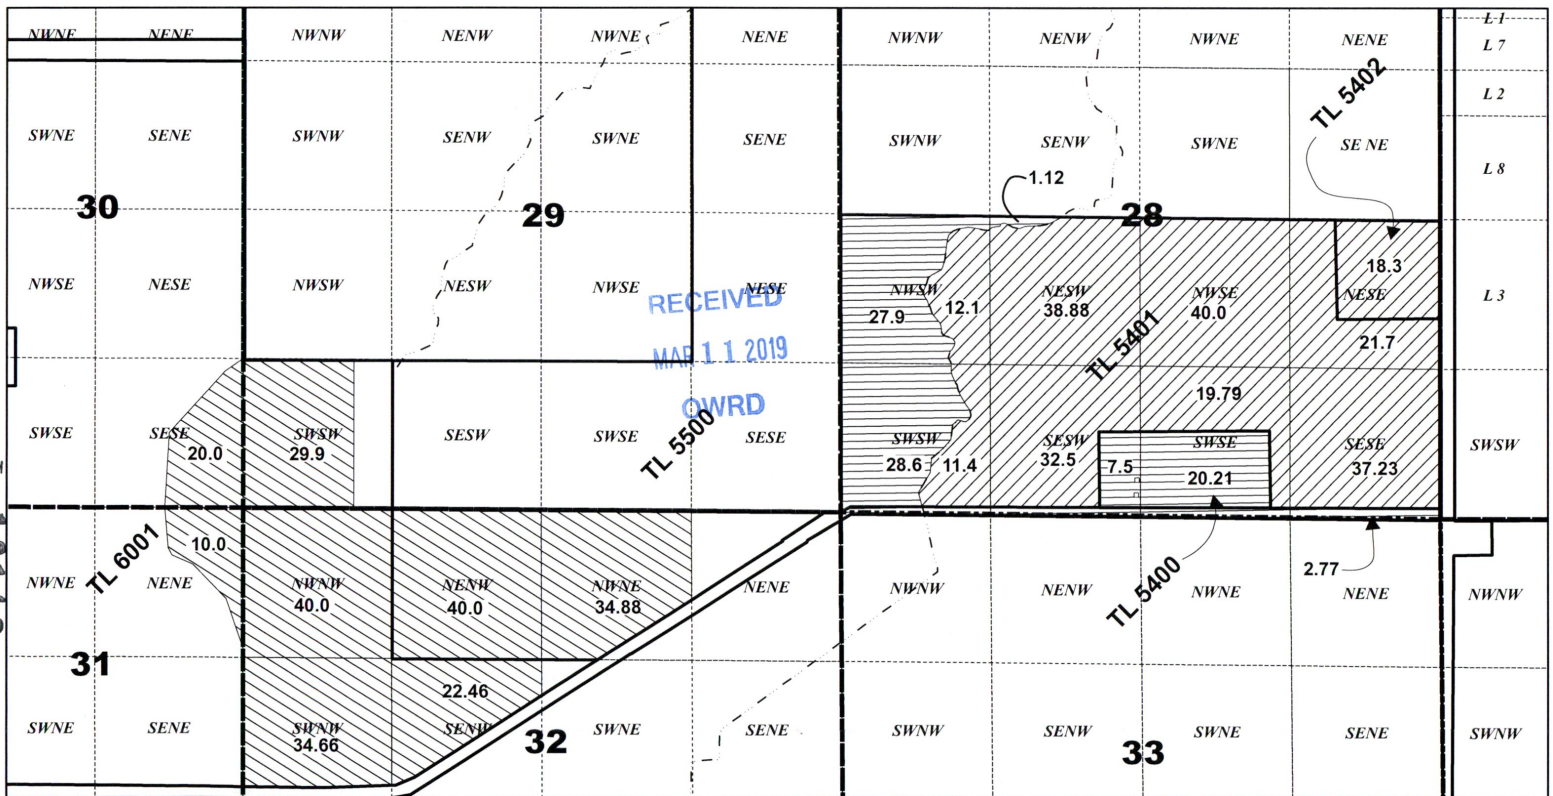

# Temporary Transfer Map Certificate 10932

T33S, R7.5E  
Sec 28 & 29

Map 9 of 11

N




1 inch = 1,320 feet

## Legend

- Irrigation Ditch
- Cert 10932 From 173.46 Ac
- Cert 10932 To 173.46 Ac
- Cert 10932 No Change 146.54 Ac

Note: This map is for water right purposes only and not to be used to locate property boundaries.

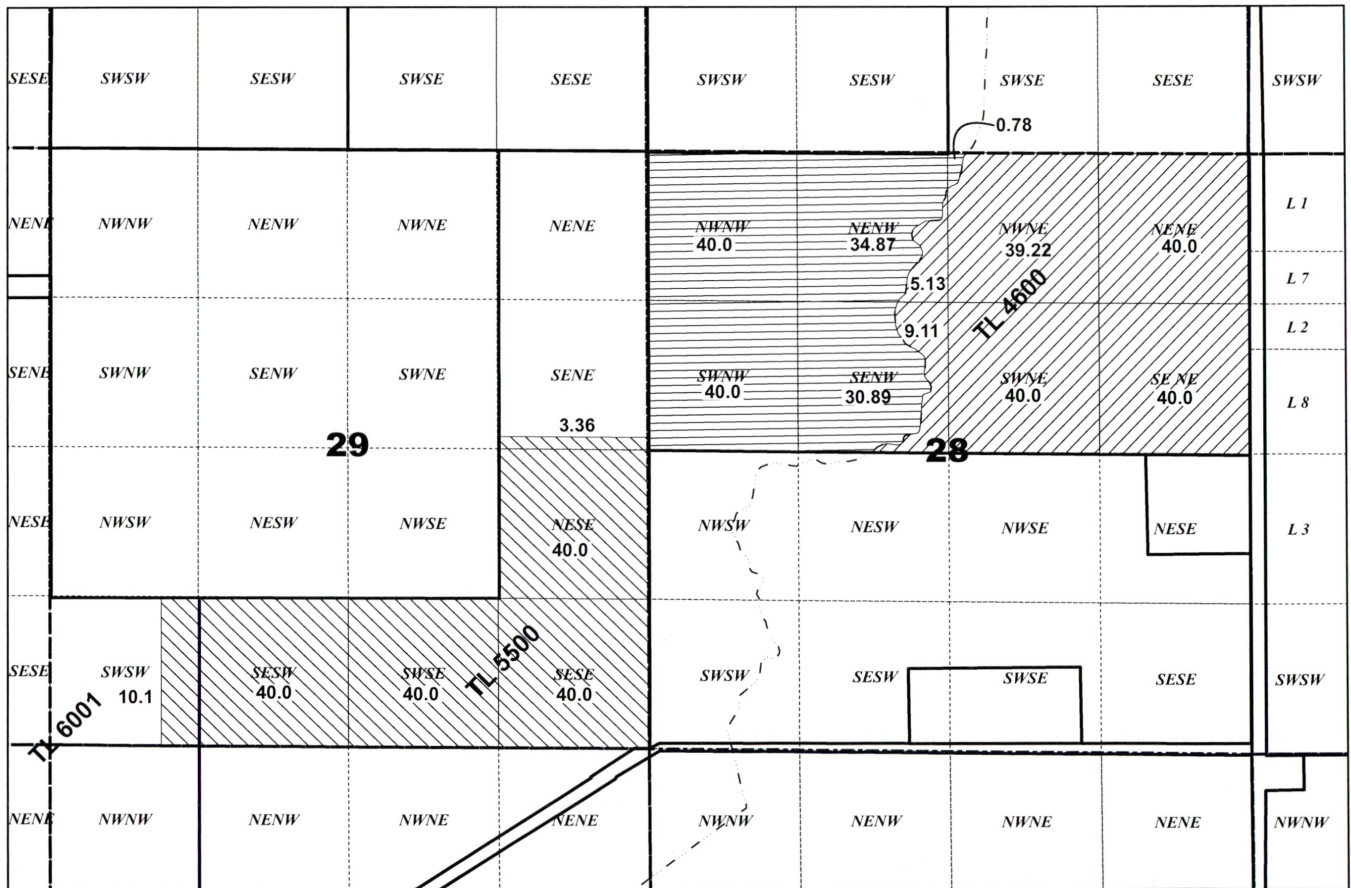

13148




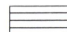
RECEIVED  
MAR 11 2019

# Temporary Transfer Map Certificate 10933

T33S, R7.5E  
Sec 21 & 29

Map 10 of 11


## Legend

-  Irrigation Ditch
-  Cert 10933 From 182.07 Ac
-  Cert 10933 To 182.07 Ac
-  Cert 10933 No Change 17.93 Ac

Note: This map is for water right purposes only and not to be used to locate property boundaries.



1 inch = 1,320 feet

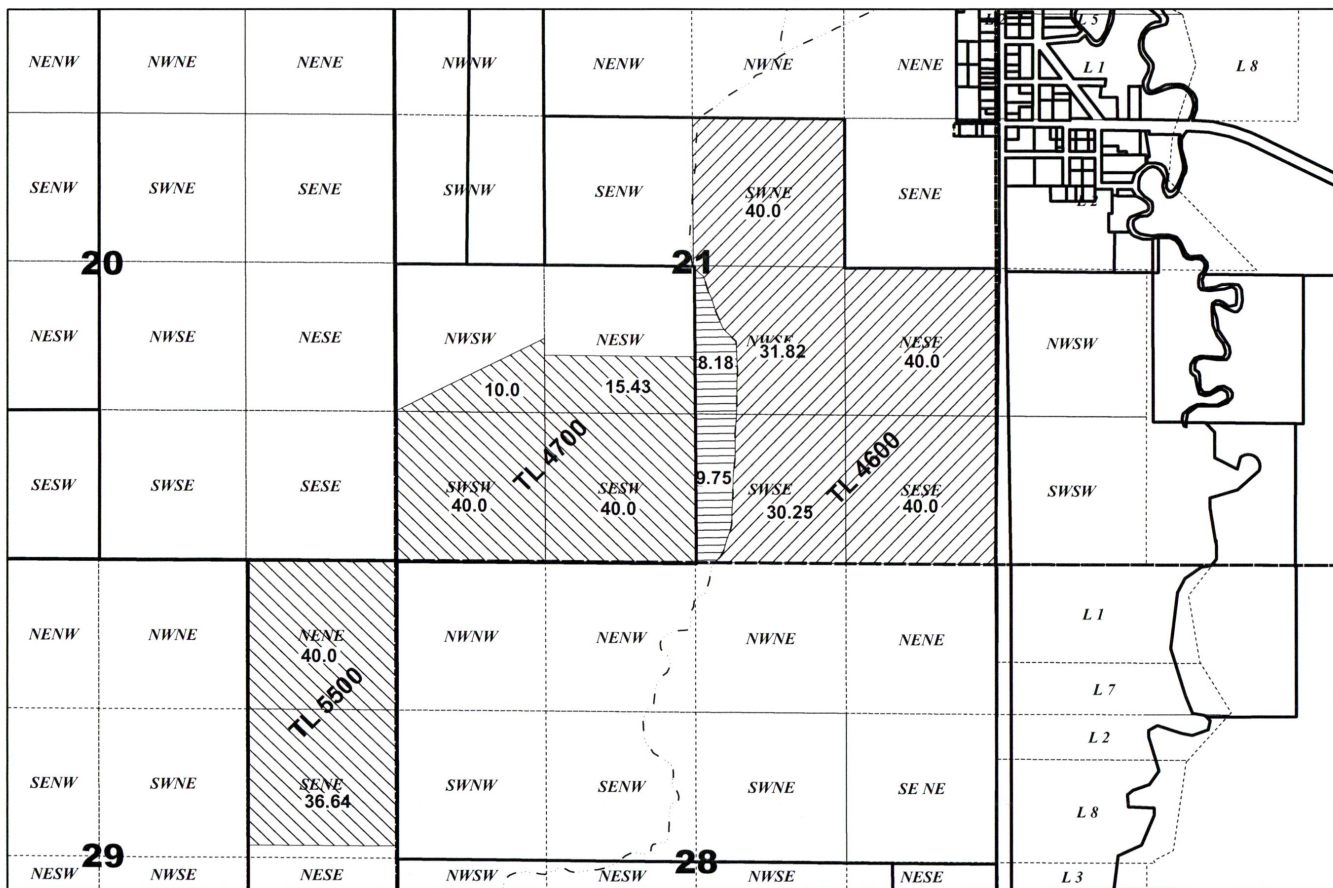

13148

MAR 11 2019

RECEIVED

OWRD



# Temporary Transfer Map Certificate 10934





T33S, R7.5E  
Sec 16, 17 & 21

Map 11 of 11

RECEIVED  
MAR 11 2019  
OWRD


Note: This map is for water right purposes only and not to be used to locate property boundaries.

## Legend

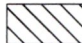-  Irrigation Ditch
-  Cert 10934 From 80.24 Ac
-  Cert 10934 To 80.24 Ac
-  Cert 10934 No Change 1.06



1 inch = 1,320 feet

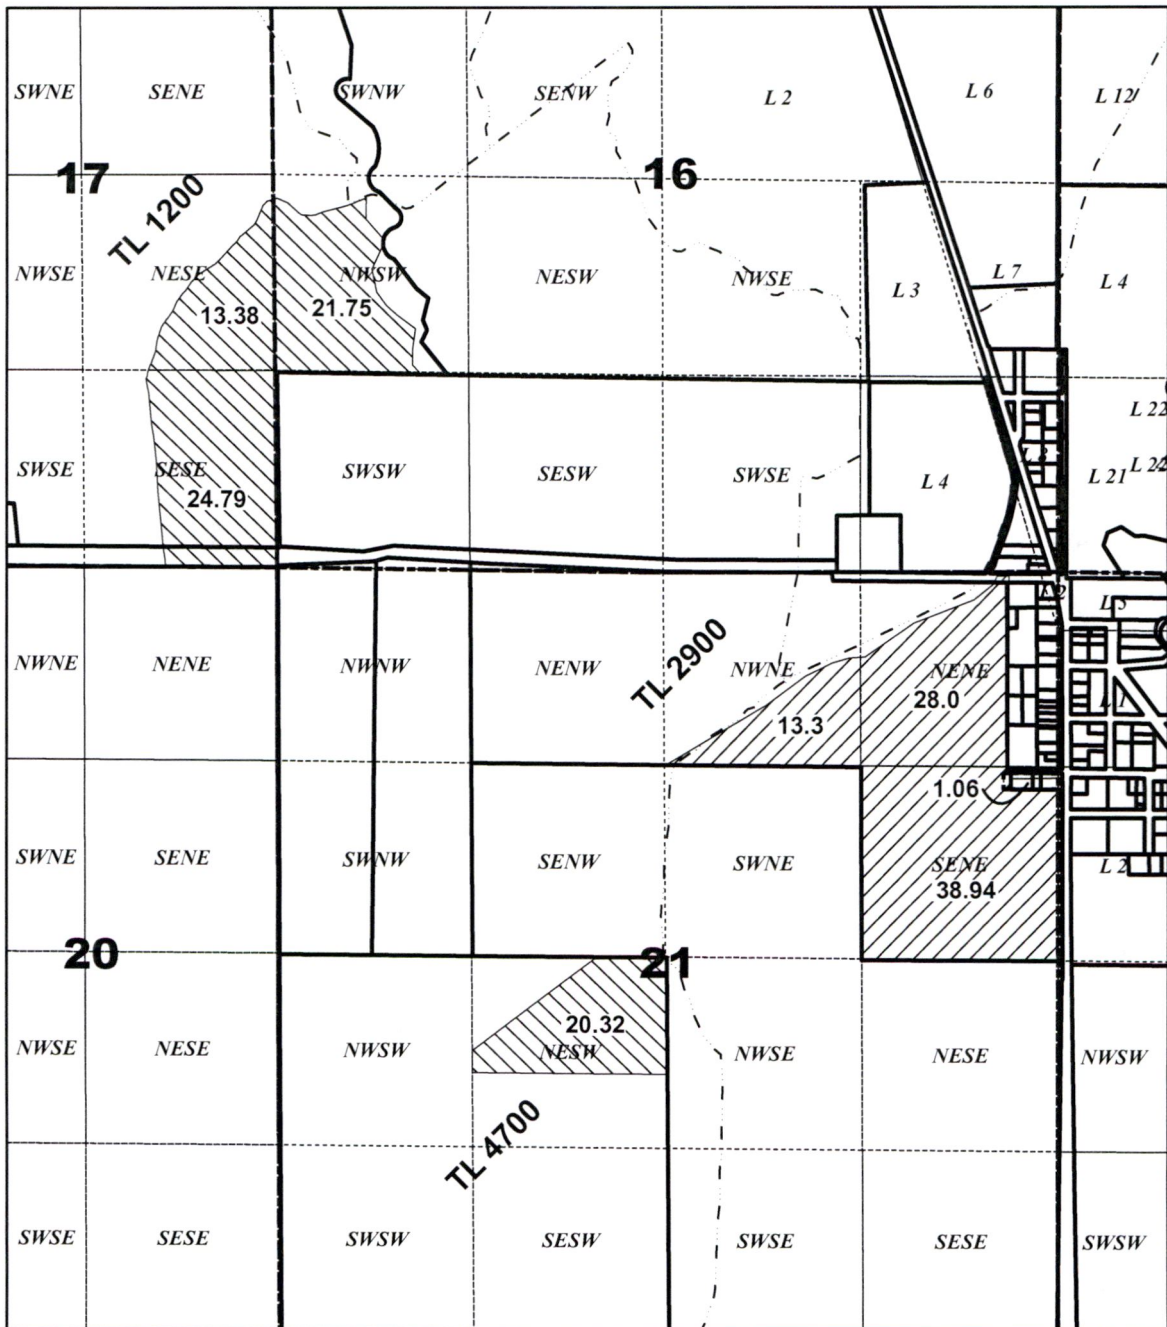


13148




**Proof of Use Aerial Photo**  
**Photo from 8-01-2017**


**Legend**

 Transfer From

N



1 inch = 2,000 feet

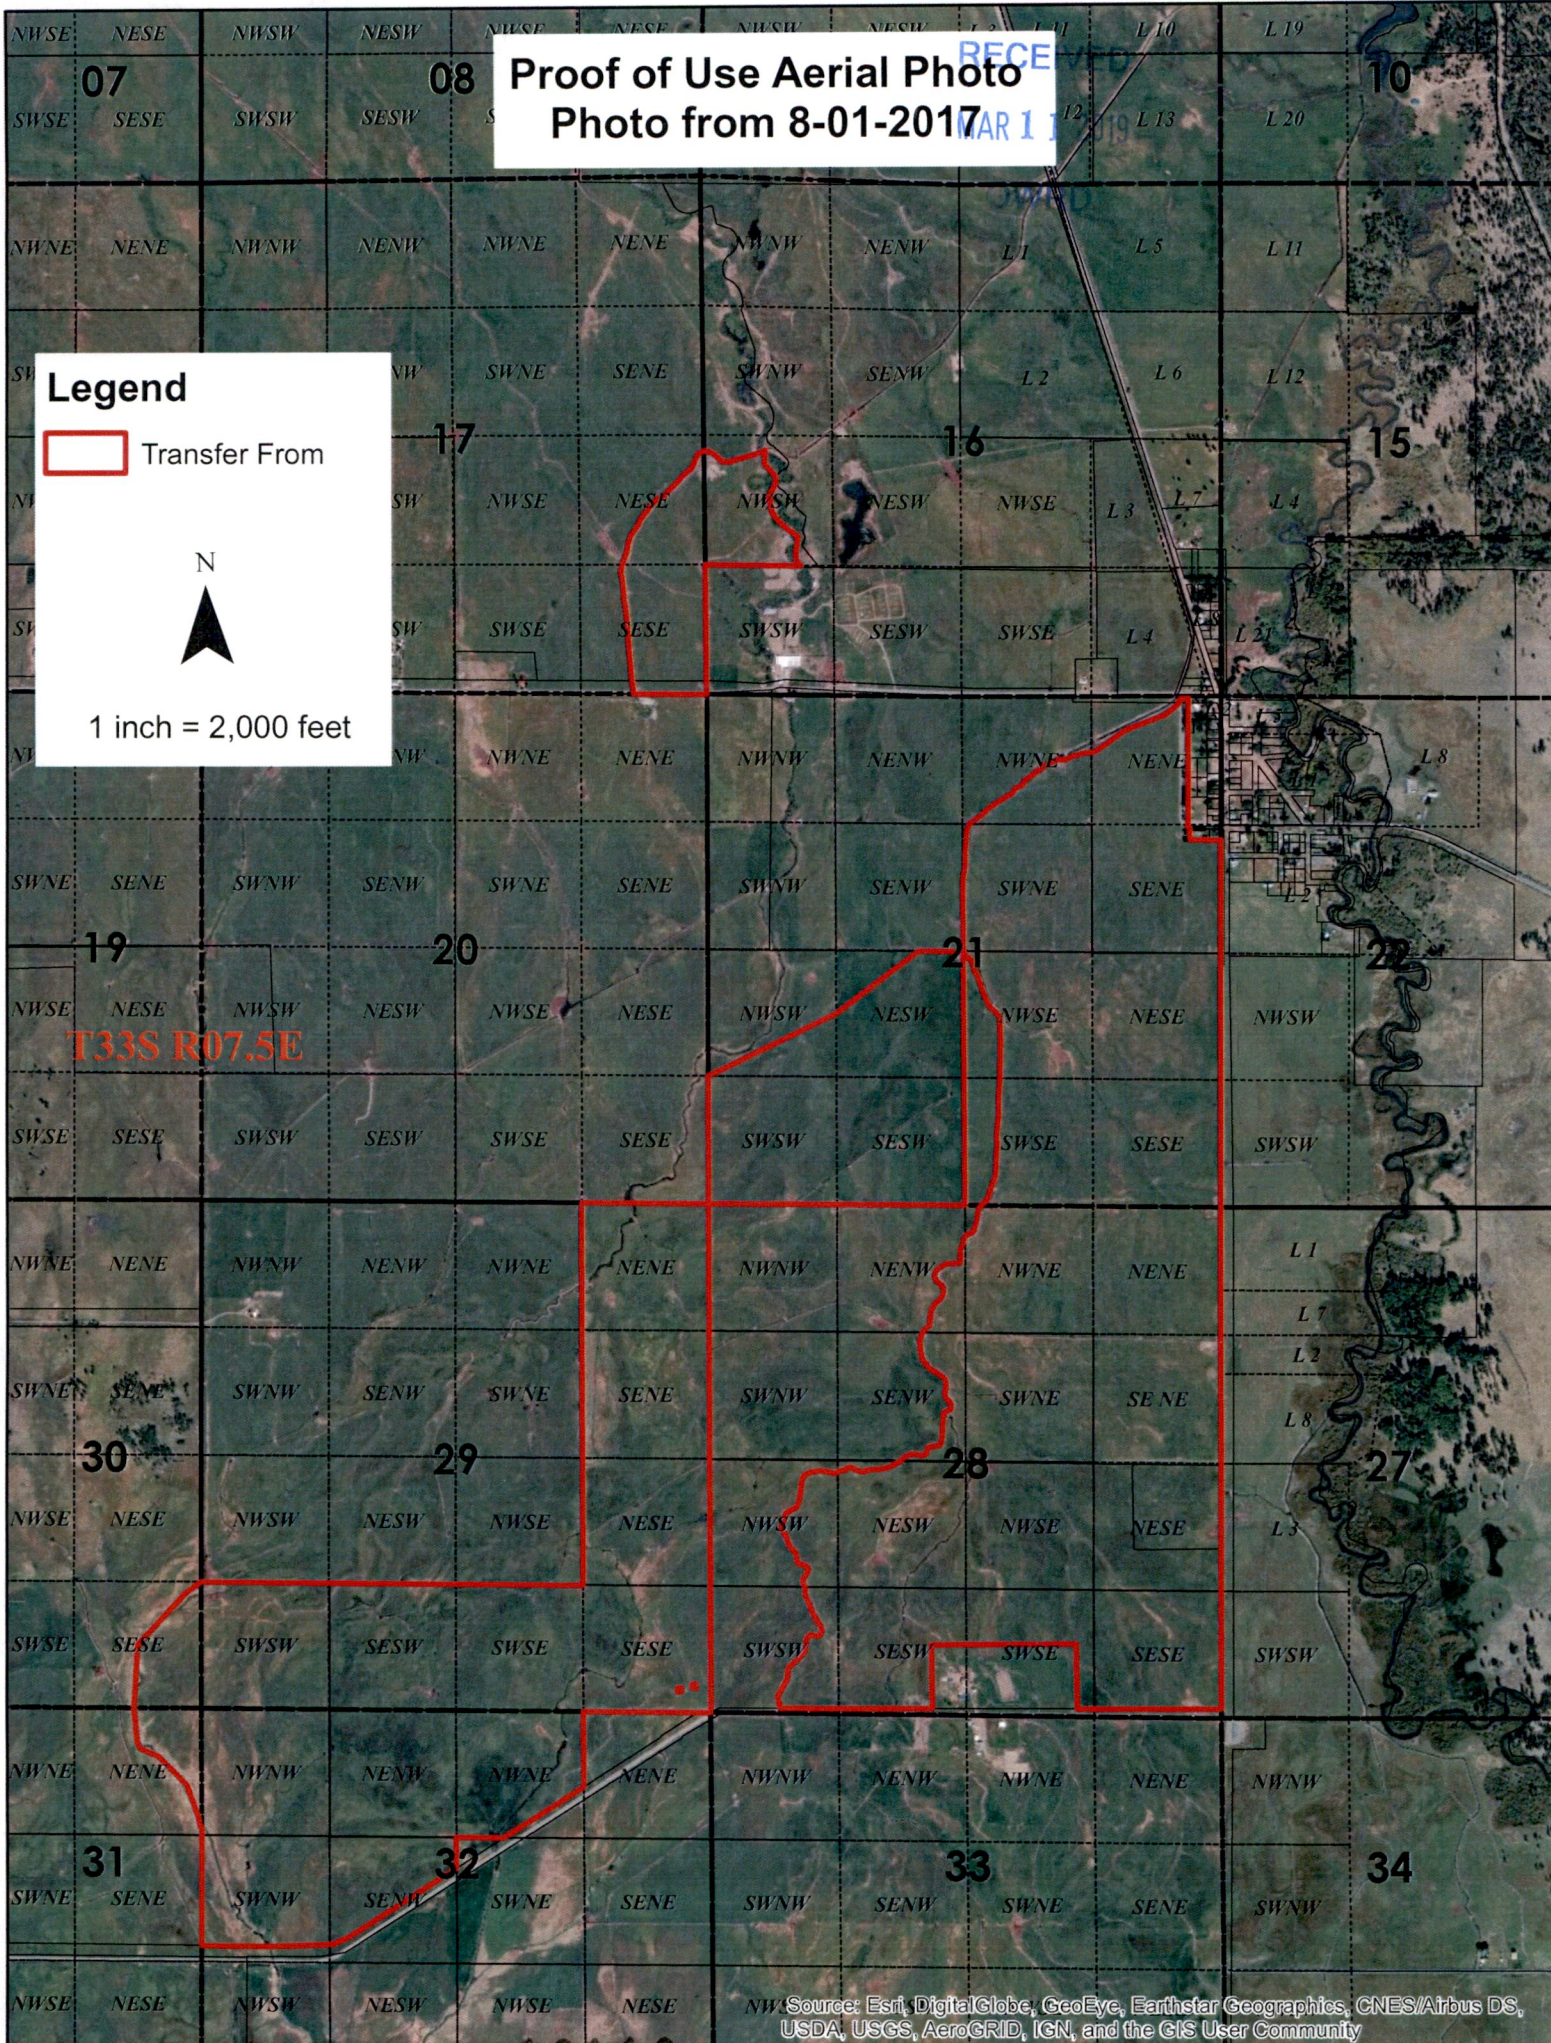





# Proof of Use Aerial Photo Photo from 2000

RECEIVED  
MAR 11 2019


**Legend**

 Transfer From

N



1 inch = 2,000 feet

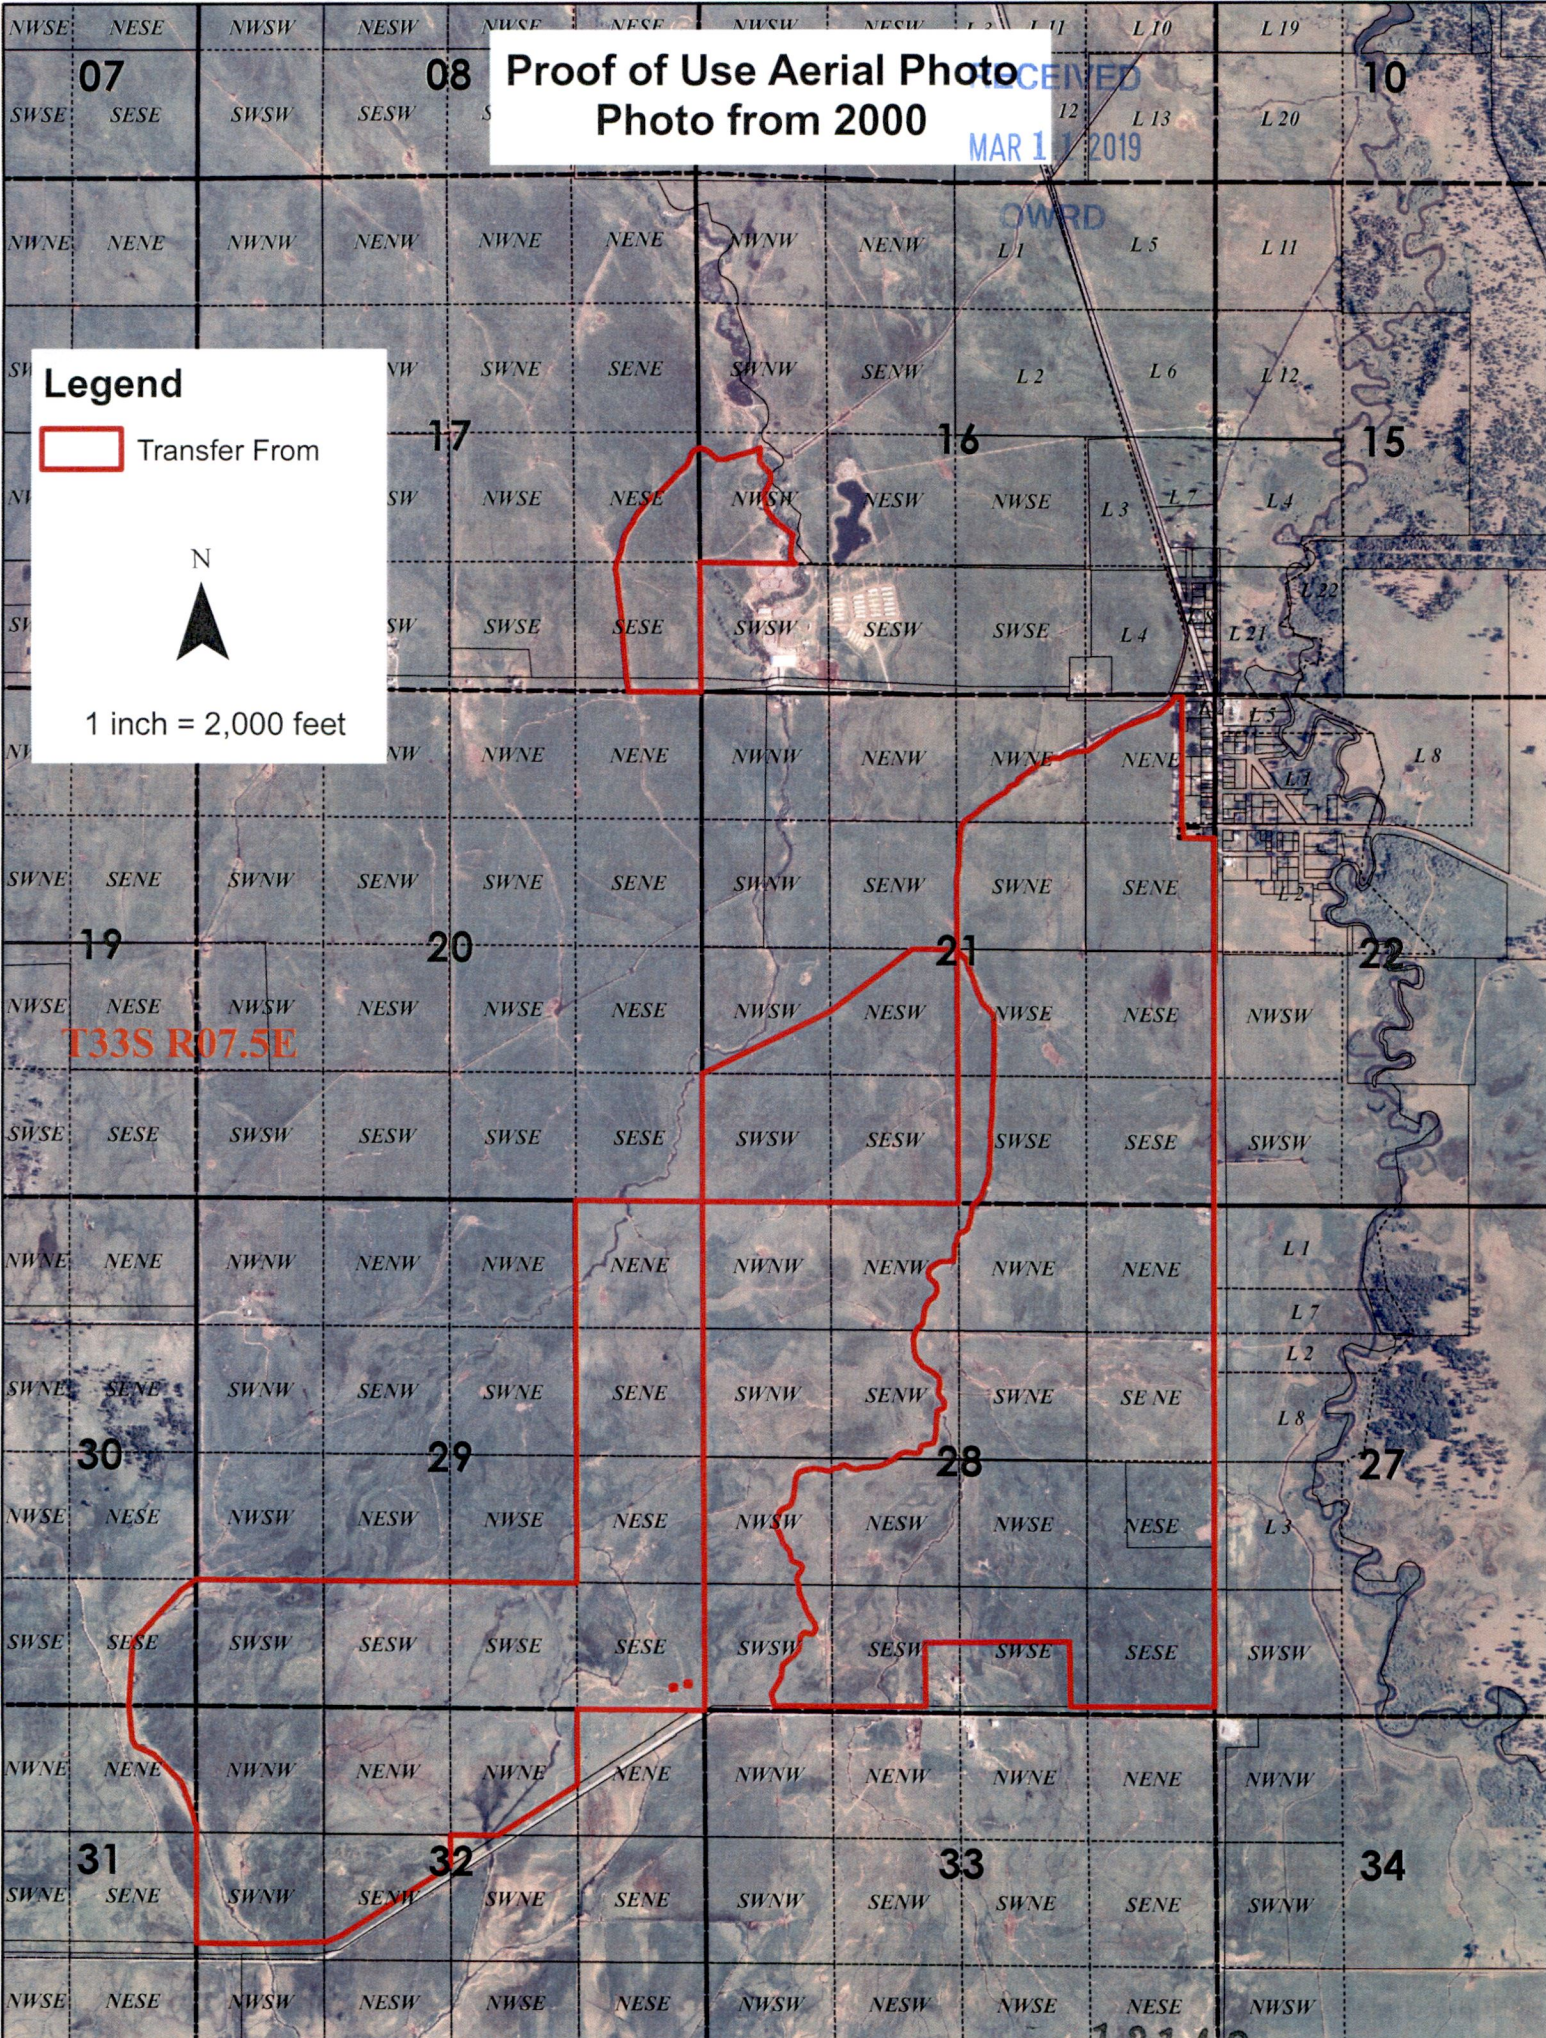

T33S R07.5E