


Sections 17 & 20, T2S, R3E, W.M.,
Clackamas County, Oregon

TEMPORARY TRANSFER APPLICATION MAP
Certificate 88694
Cal Farms, Inc.

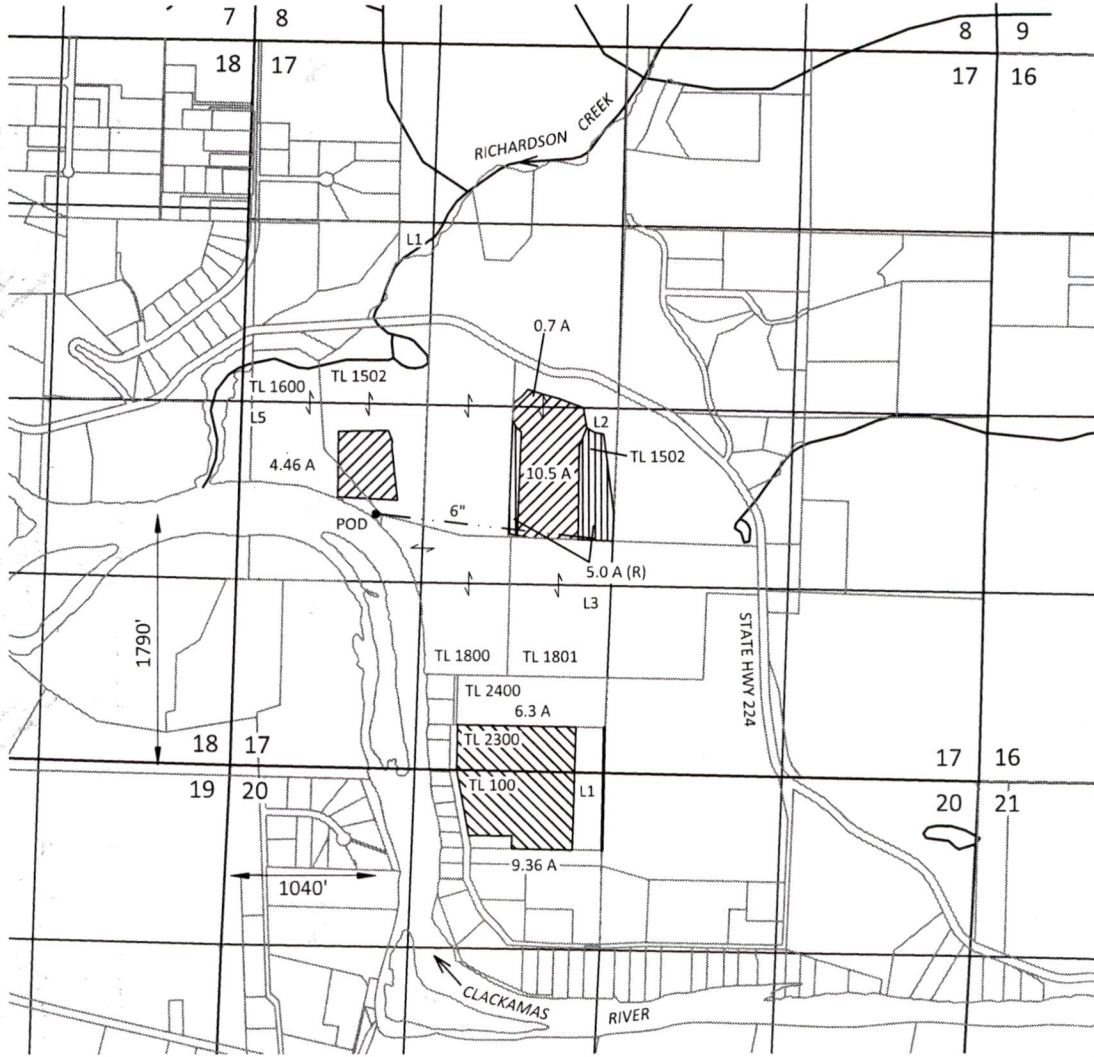

EXPLANATION

FROM LANDS

 CERTIFICATE 88694
PRIORITY: JULY 28, 1961
15.66 ACRES

TO LANDS

 CERTIFICATE 88694
PRIORITY: JULY 28, 1961
15.66 ACRES


REMAINING LANDS (R)

 CERTIFICATE 88694
PRIORITY: JULY 28, 1961
5.0 ACRES

• POINT OF DIVERSION (POD)



SCALE

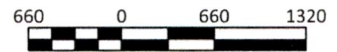

1 INCH = 1320 FEET

July 3, 2019

This map is not intended to provide legal dimensions or locations of property ownership lines

Figure 1

1626 VICTORIAN WAY
EUGENE, OR 97401
(503) 319-8926

2017

Becker Farm Farm #3

18600 SE Hwy 224
Damascus, OR 97089

Map Key

- Farm Road
- Public Road
- Ditch
- Fence
- Private road
- Irrigation Pipe
- Well Pump
- Restroom
- Valve

Water Source:
Clackamas River



RECEIVED

JUL 03 2019

OWRD

13218

2018

Becker Farm Farm #3

18600 SE Hwy 224
Damascus, OR 97089

Map Key

- Farm Road
- Public Road
- Ditch
- Fence
- Private road
- Irrigation Pipe
- Well Pump
- Restroom
- Valve

Water Source:
Clackamas River



RECEIVED

JUL 03 2019

OWRD

13218

This map was prepared for assessment purposes only.

SECTION 17 T.2S. R.3E.W.M.
CLACKAMAS COUNTY

D.L.C.
WILLIAM ARTHUR NO. 38


2 3E 17

1" = 400'

SEE MAP 2 3E 8C

SEE MAP 2 3E 8D

TL 400
2100 18453

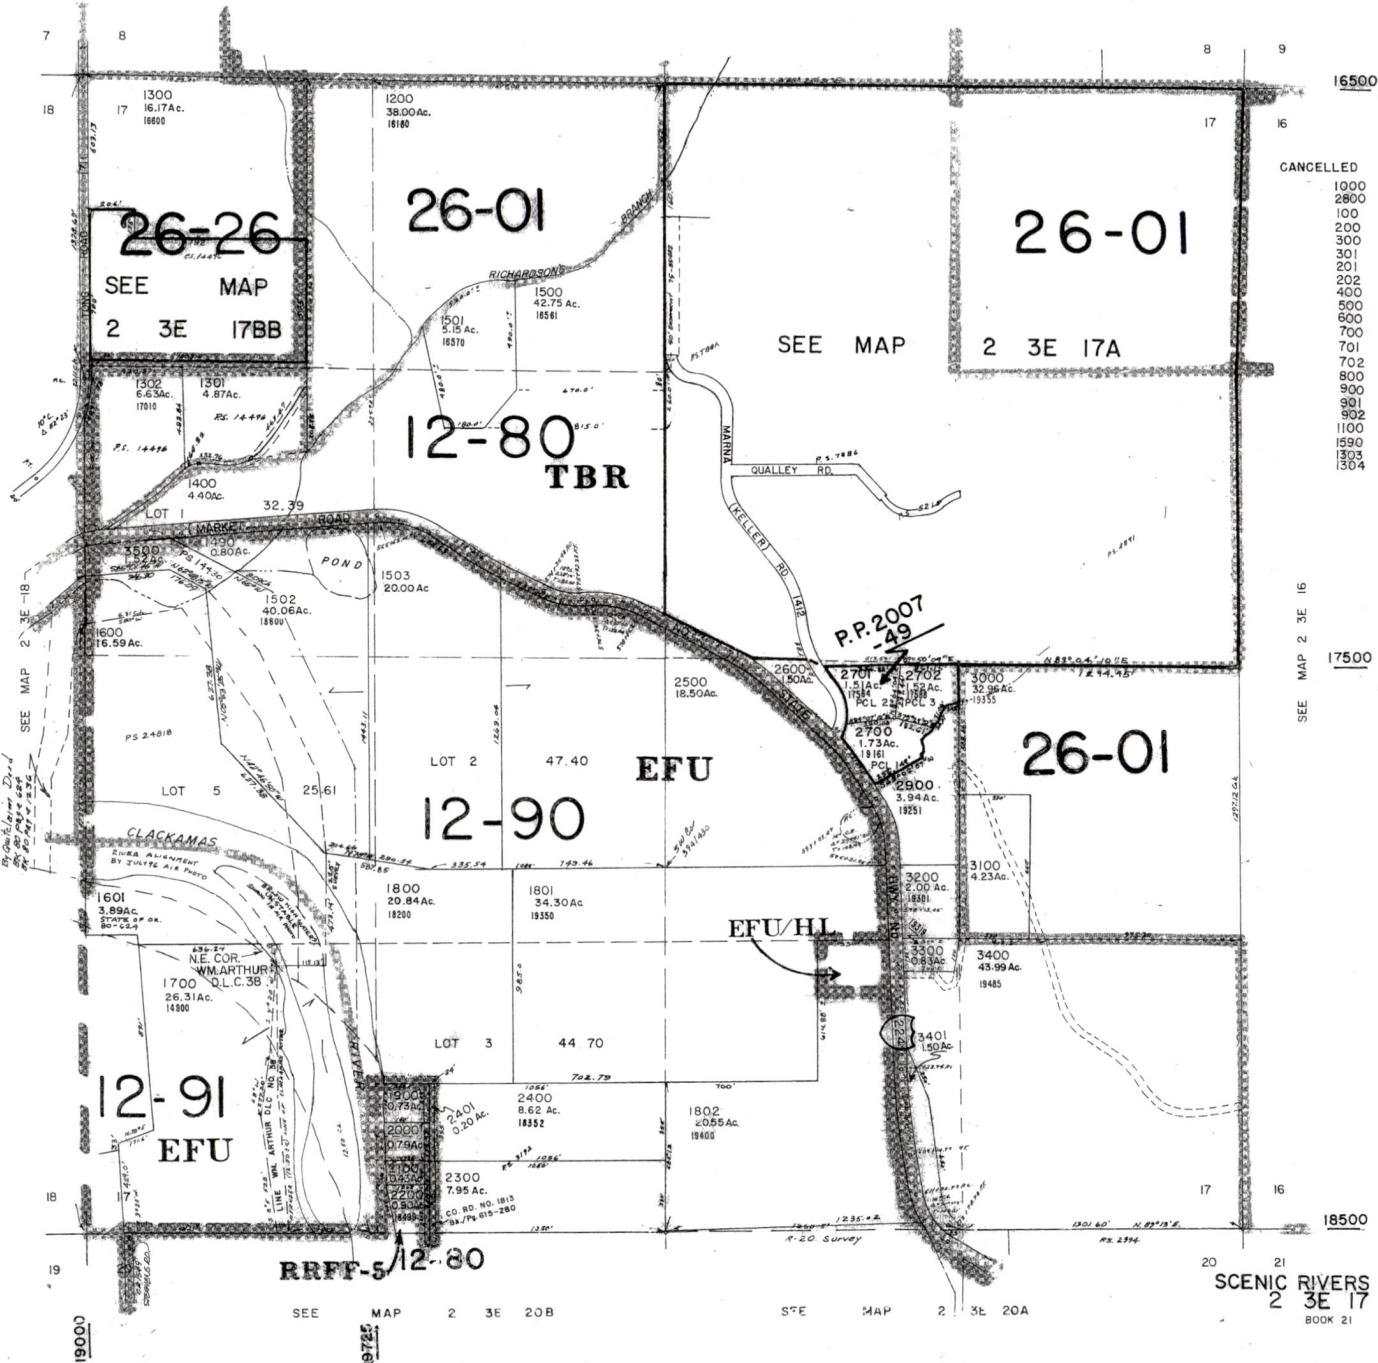

- CANCELLED
- 1000
 - 2000
 - 100
 - 200
 - 300
 - 301
 - 201
 - 202
 - 400
 - 500
 - 600
 - 700
 - 701
 - 702
 - 800
 - 900
 - 901
 - 902
 - 1100
 - 1590
 - 1303
 - 1304

SEE MAP 2 3E 16

14725

15000

SEE MAP 2 3E 20B

SEE MAP 2 3E 20A

SCENIC RIVERS
2 3E 17
BOOK 21

13218

This map was prepared for assessment purpose only.

SECTION 20 T.2S. R.3E. W.M.
CLACKAMAS COUNTY

D. L. C.
SOLOMON WHEELER NO. 40
WILLIAM ARTHUR NO. 38


2 3E 20
& INDEX

1" = 400'

CANCELLED T.L.S.
703

15000

11
101
102

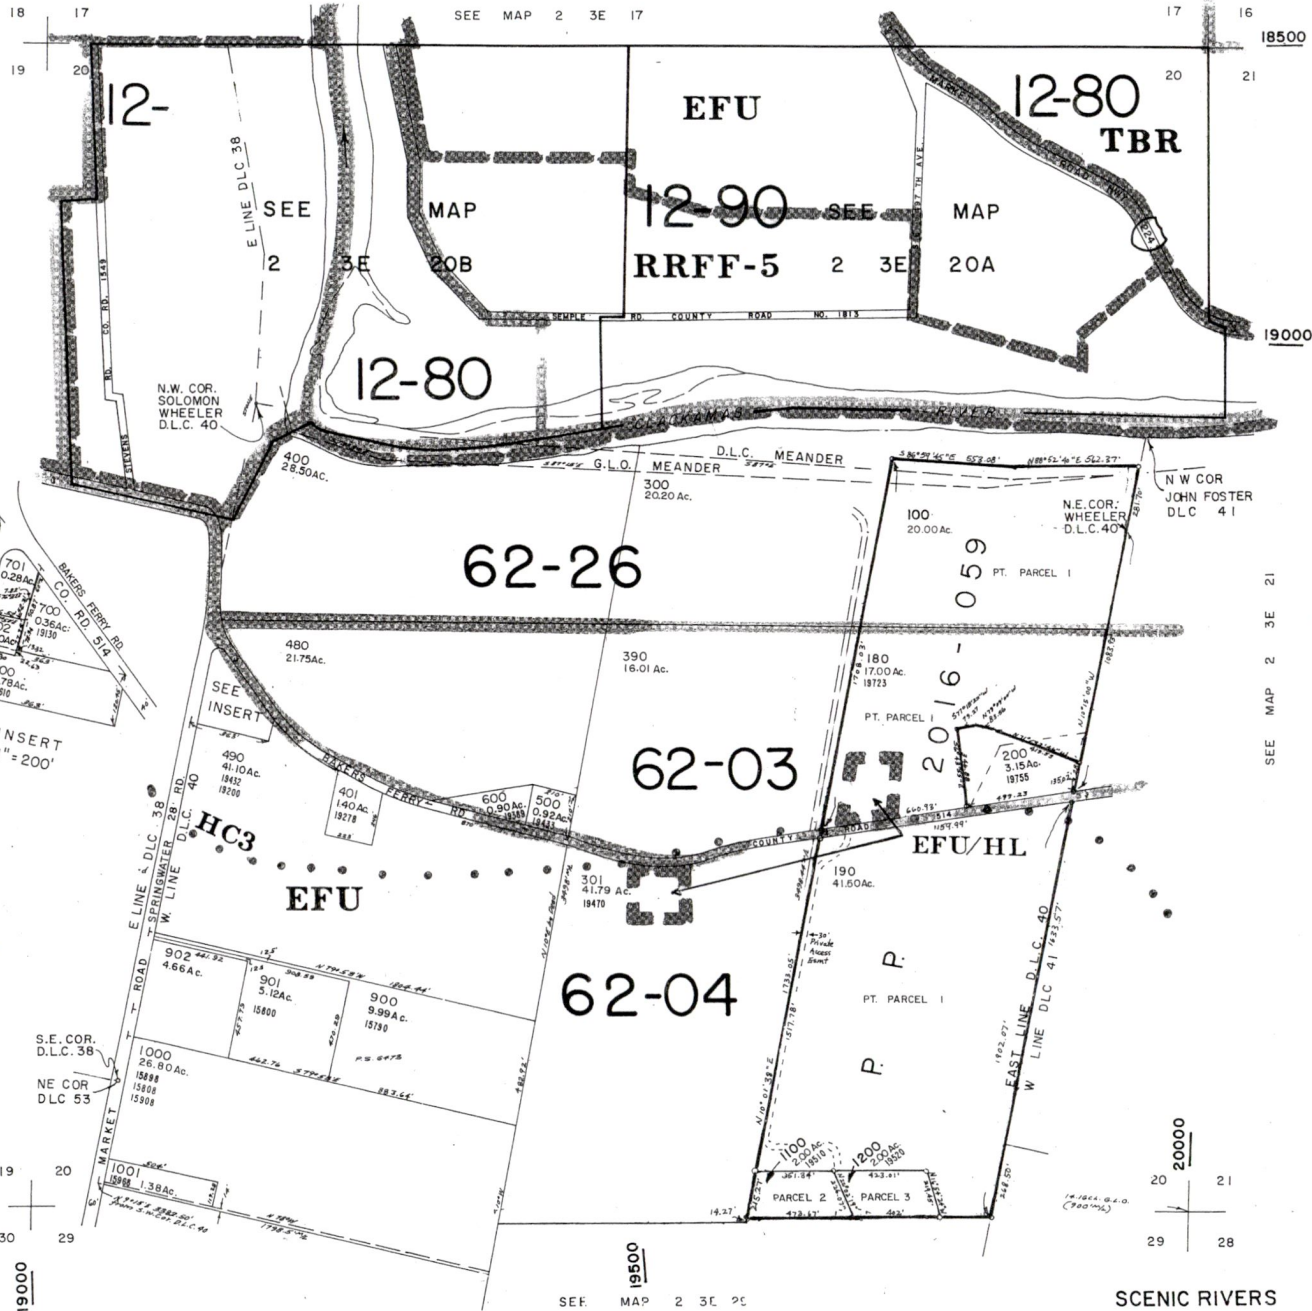

15500

SEE MAP 2 3E 19



16000

19000

SEE MAP 2 3E 20

SCENIC RIVERS

BOOK 21
2 3E 20
& INDEX

13218