



Tumalo Irrigation District

2016 District Transfer "Beneficial Use" Map

N16.002

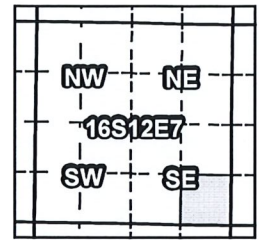

Certificates: 74147 (IR), 74148 (IS), 74149 (IS), 76520 (IS)
for Schutt/Tuten Family Trust

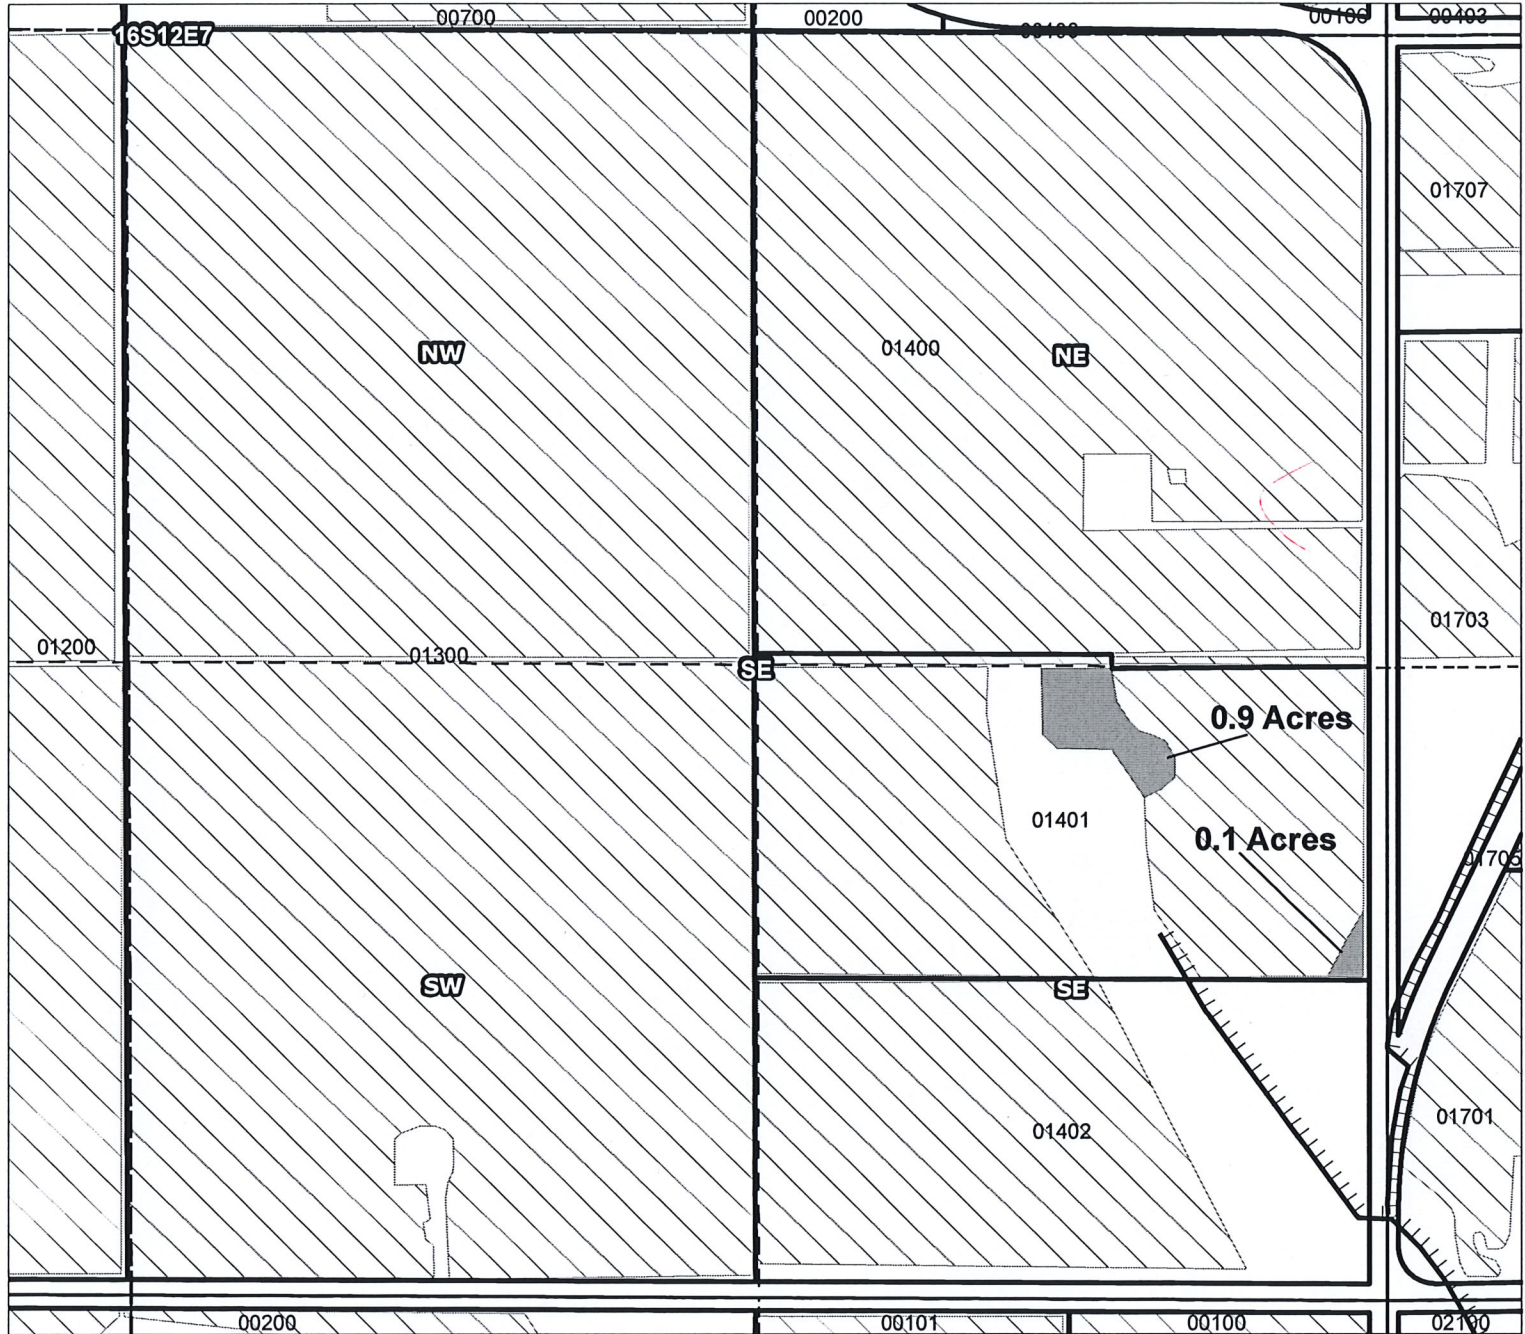

Taxlot 1401, 16S12E7SESE: 1.0 ac. On (Cert# 74147) (IR)

RECEIVED BY OWRD

NOV 30 2017

SALEM, OR

-  Canals
-  Taxlots
-  Rights to Transfer
-  Cert 74146, 74147
-  All Other Certs




1 inch = 400 feet

T-12548

Tumalo Irrigation District

N16.001

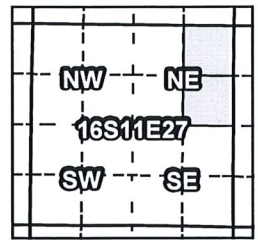


2016 District Transfer "Beneficial Use" Map

Certificates: 74146 (IR), 74147 (IS), 74148 (IS), 74149 (IS), 76520 (IS)

Certificates: 74147 (IR), 74148 (IS), 74149 (IS), 76520 (IS)

for Stuermer, Jeffrey & Amanda

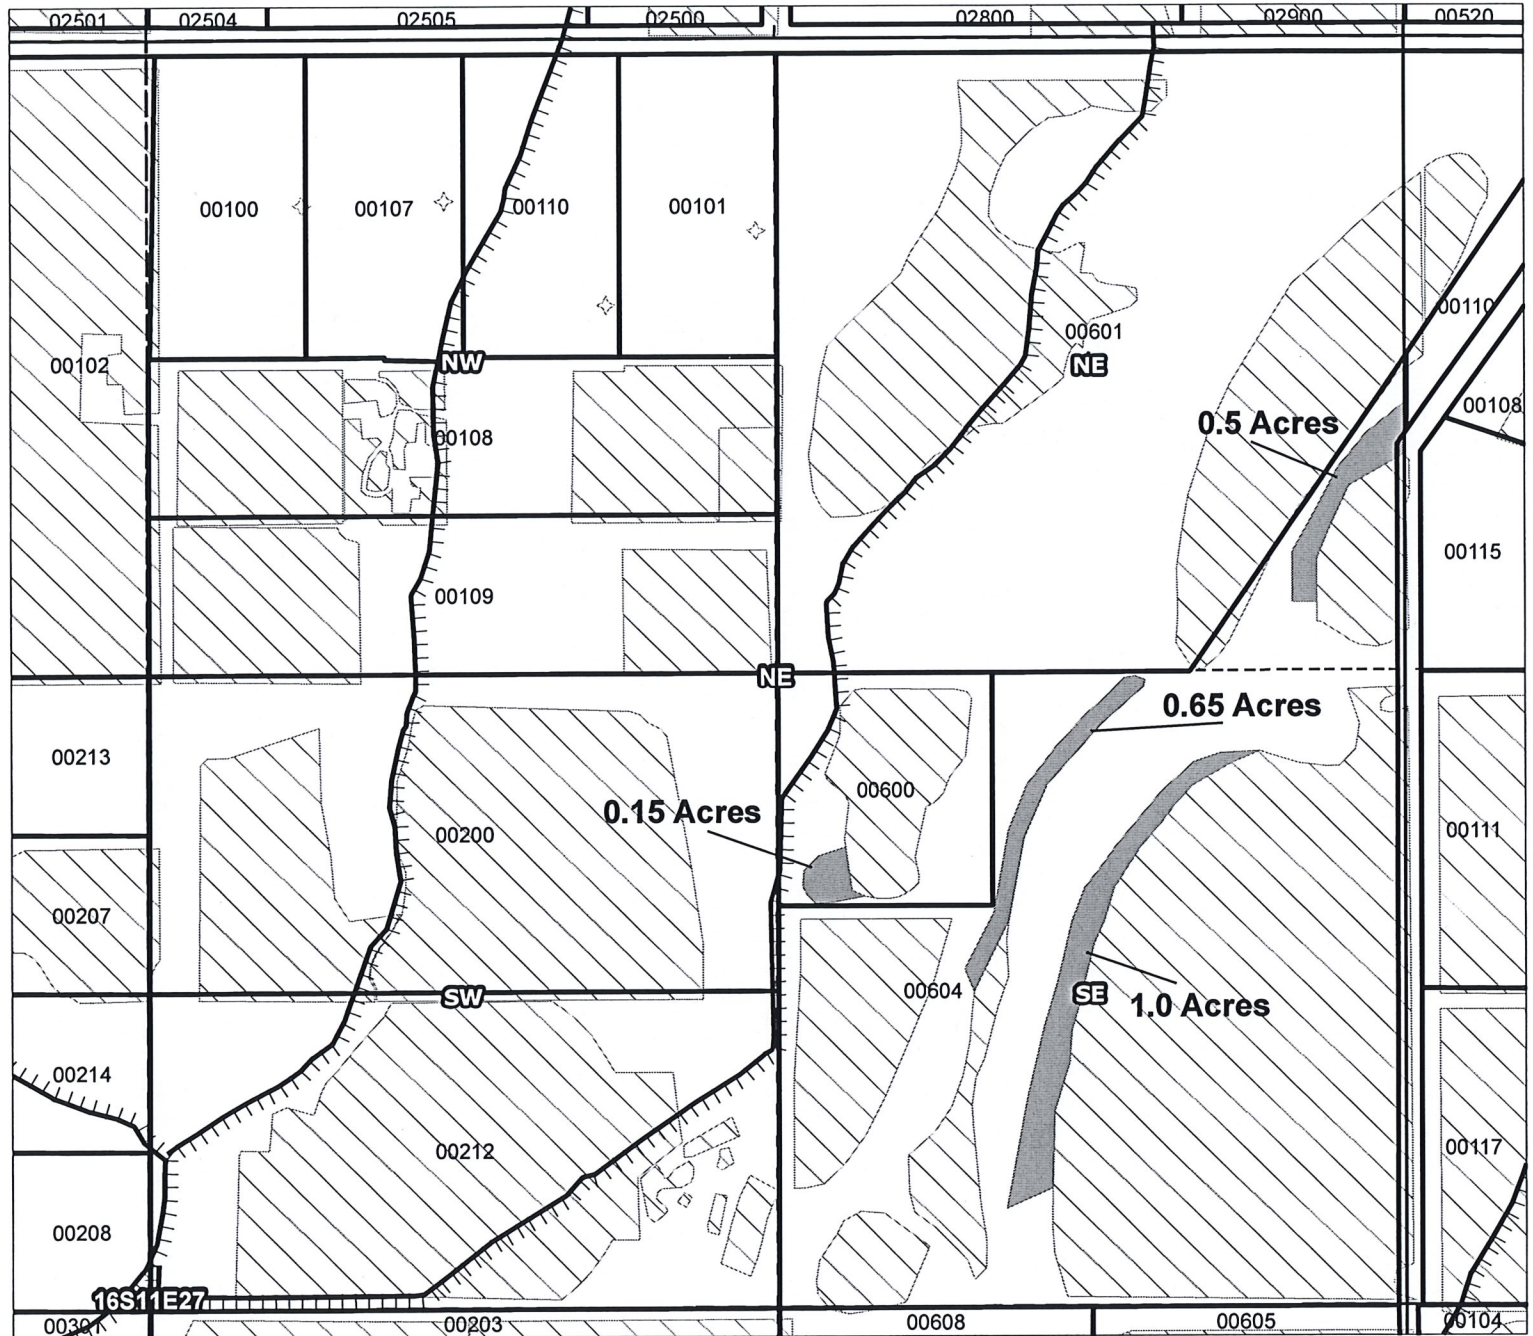

- Taxlot 604, 16S11E27NENE: 0.5 ac. On (Cert# 74147) (IR)
- Taxlot 604, 16S11E27SENE: 1.0 ac. On (Cert# 74146) (IR)
- Taxlot 604, 16S11E27SENE: 0.65 ac. On (Cert# 74146) (IR)
- Taxlot 600, 16S11E27SENE: 0.15 ac. On (Cert# 74146) (IR)

RECEIVED BY OWRD

NOV 30 2017

SALEM, OR

- Canals
- Taxlots
- Rights to Transfer
- Cert 74146, 74147
- All Other Certs



T-12548


1 inch = 400 feet

Prepared by FireWhat Inc. | November 2016


Tumalo Irrigation District

2016 District Transfer "Beneficial Use" Map

N16.001

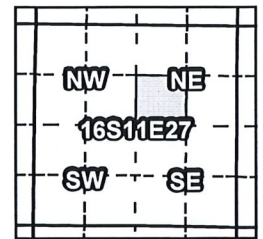

Certificates: 74147 (IR), 74148 (IS), 74149 (IS), 76520 (IS)
for Wheir, William & Julie

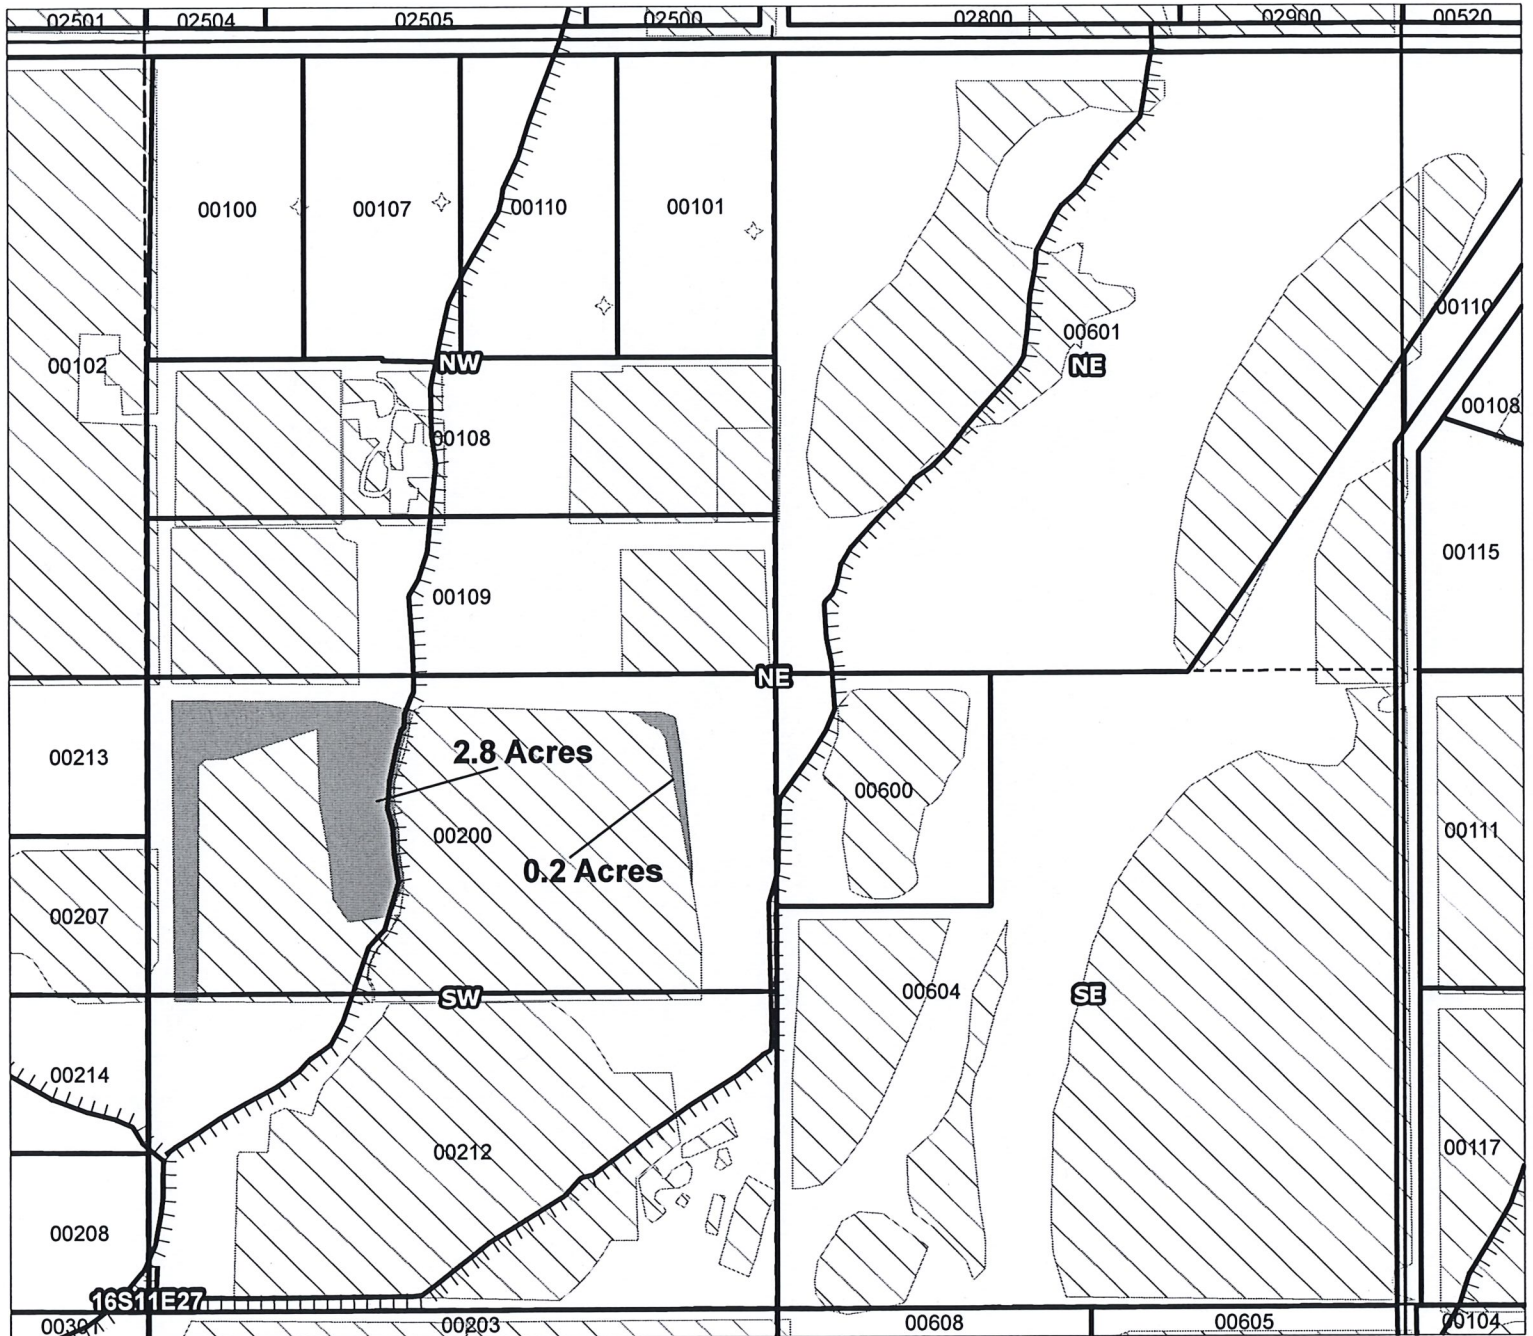

Taxlot 200, 16S11E27SWNE: 3.0 ac. On (Cert# 74147) (IR)

RECEIVED BY OWRD

NOV 30 2017

SALEM, OR

T-12548

- Canals
- Taxlots
- Rights to Transfer
- Cert 74146, 74147
- All Other Certs




1 inch = 400 feet

Prepared by FireWhat Inc. | November 2016


Tumalo Irrigation District

2016 District Transfer "Beneficial Use" Map

N16.003

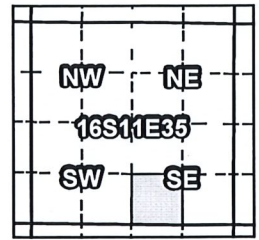

Certificates: 74146 (IR), 74147 (IS), 74148 (IS), 74149 (IS), 76520 (IS)
for Murri Family Trust

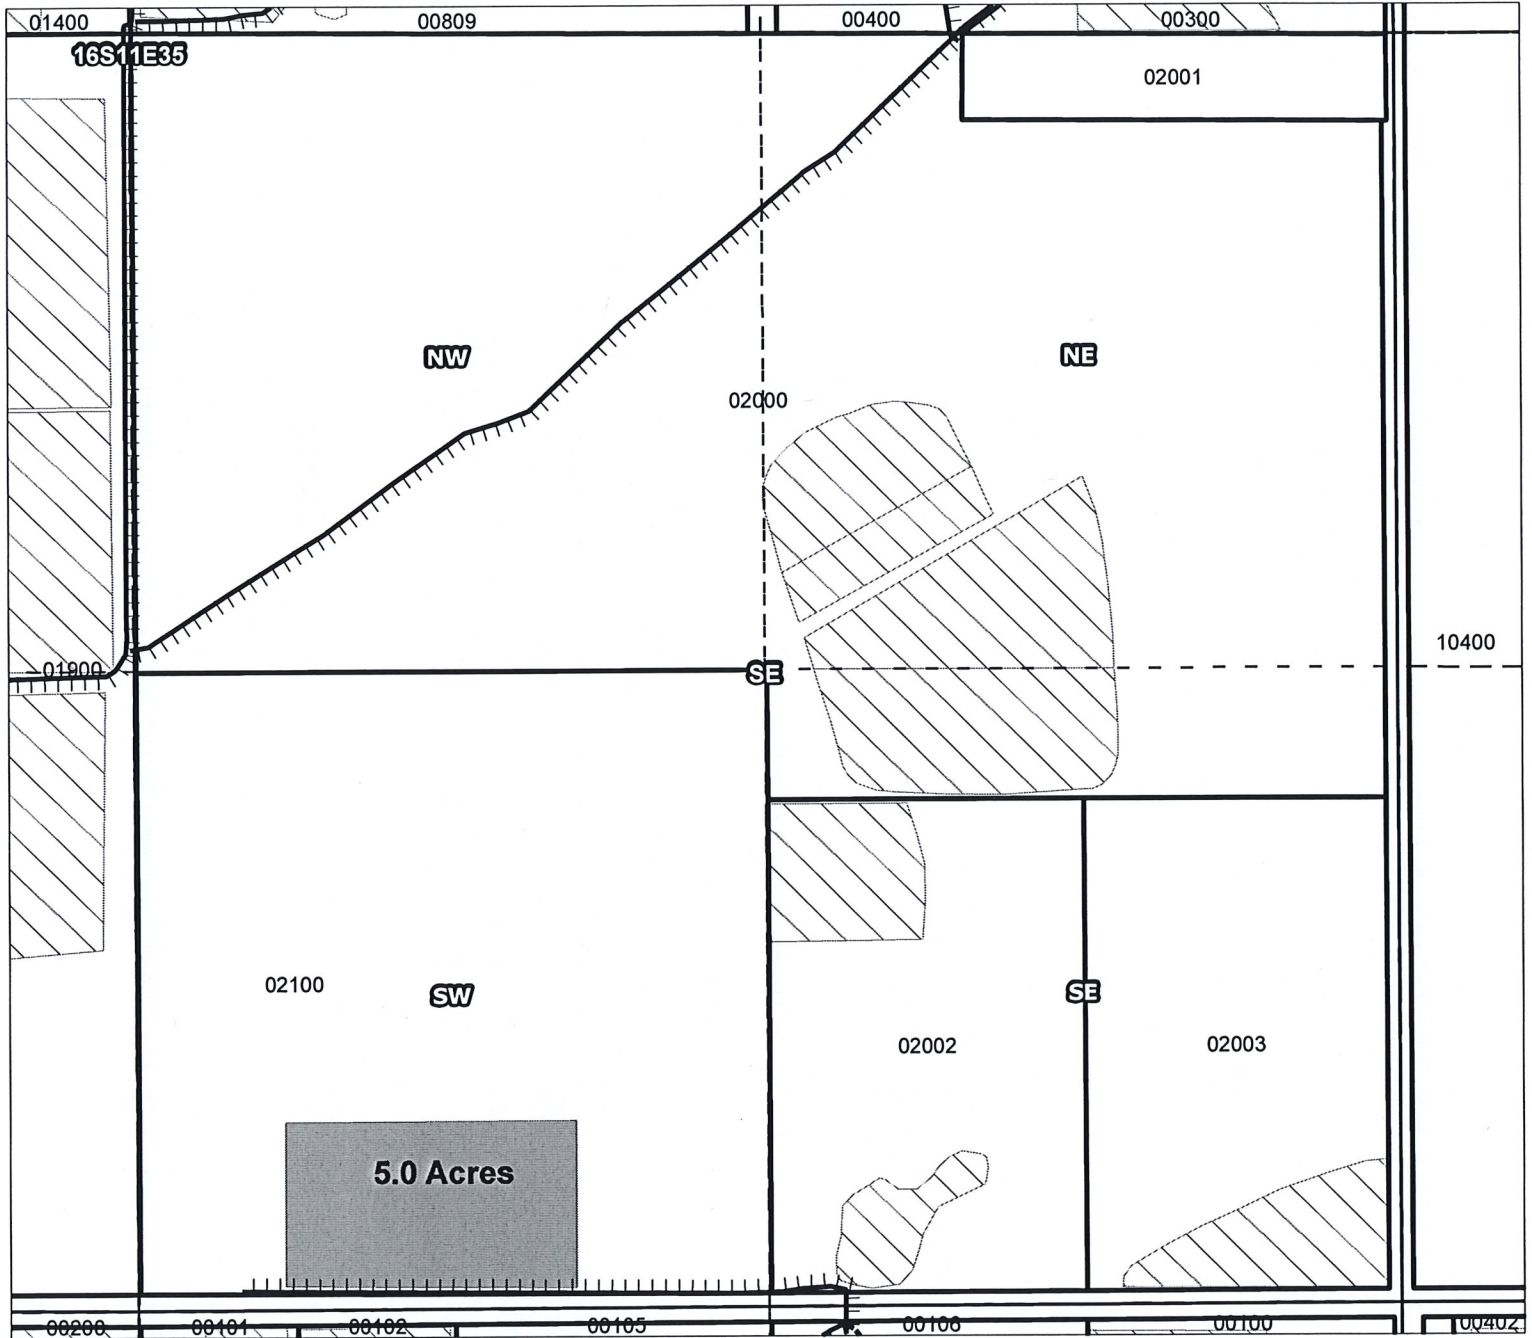

Taxlot 2100, 16S11E35SWSE: 5.0 ac. On (Cert# 74146) (IR)

RECEIVED BY OWRD

NOV 30 2017

SALEM, OR

- Canals
- Taxlots
- Rights to Transfer
- Cert 74146, 74147
- All Other Certs



T-12548


1 inch = 400 feet

Prepared by FireWhat Inc. | November 2016


Tumalo Irrigation District

2016 District Transfer "Beneficial Use" Map

N16.004

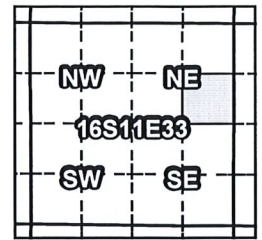

Certificates: 74146 (IR), 74147 (IS), 74148 (IS), 74149 (IS), 76520 (IS)
 for O'Neal, Steve/Garber, Nancy

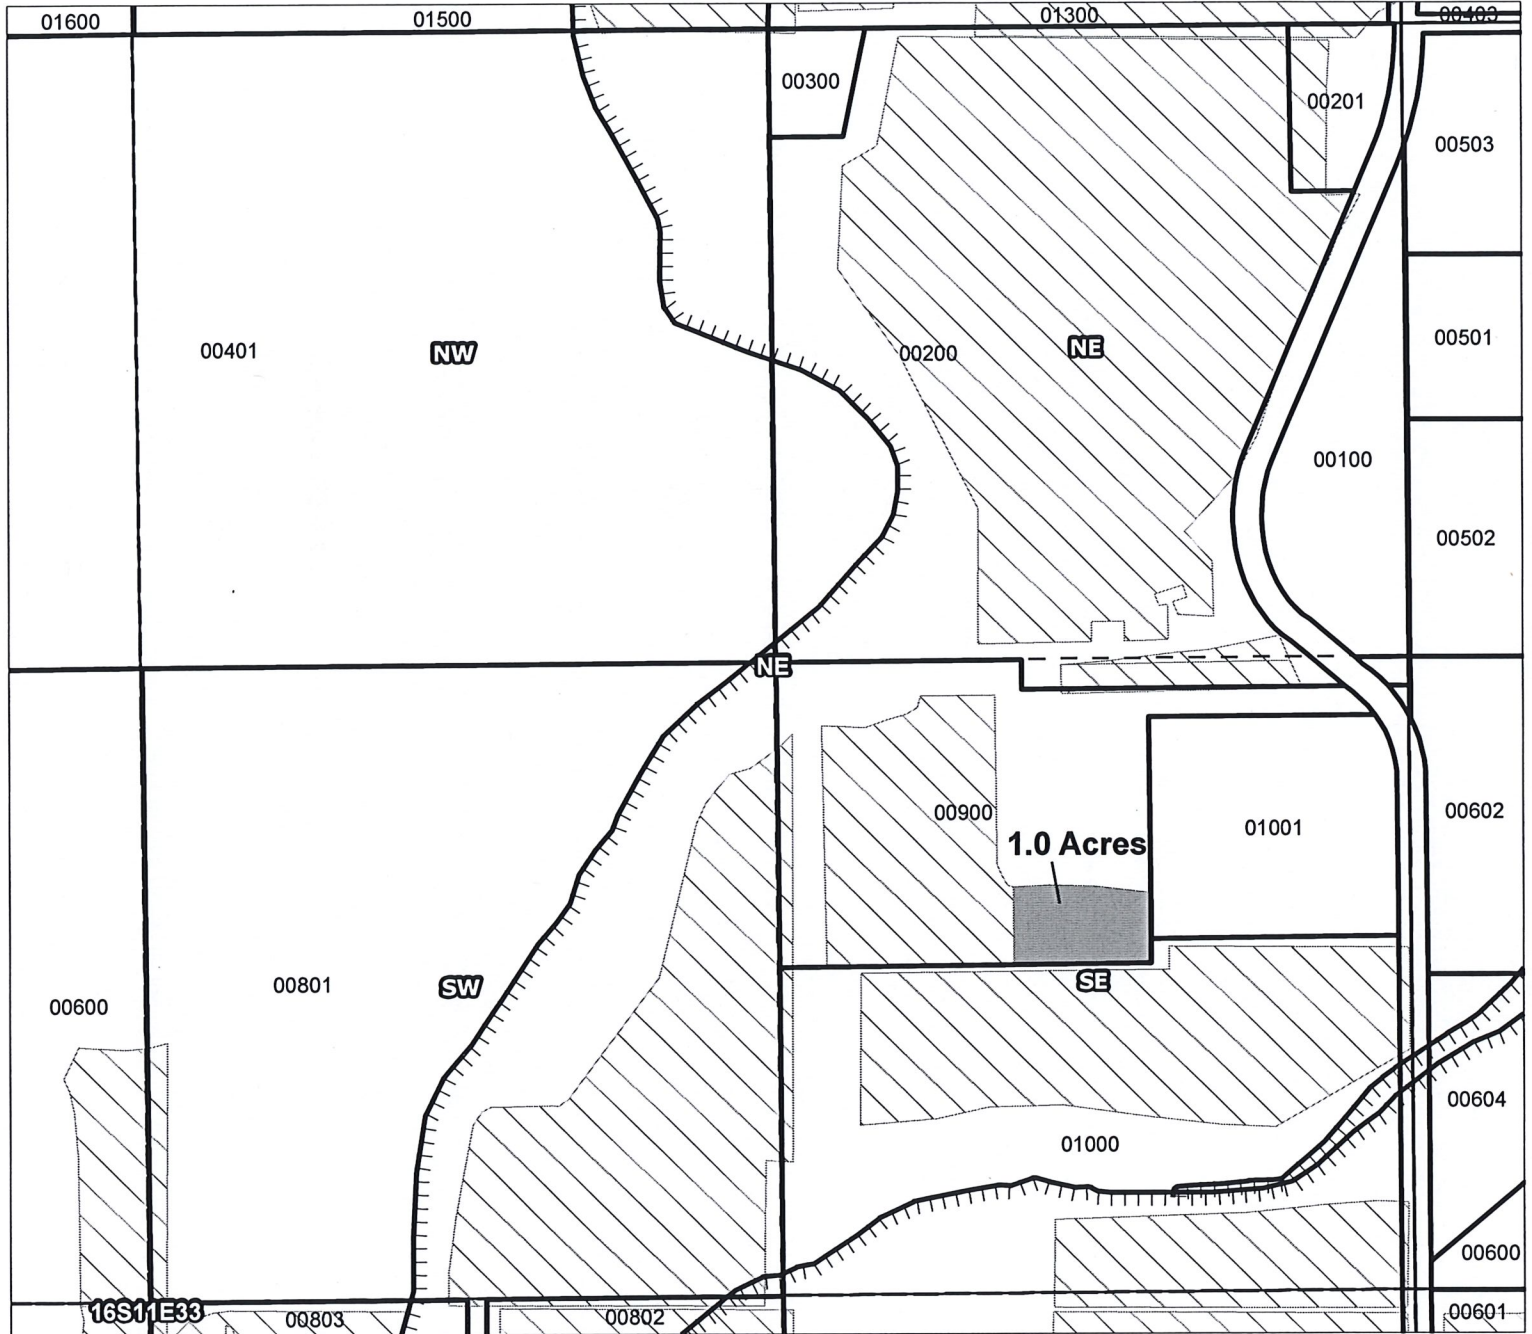

Taxlot 900, 16S11E33SENE: 1.0 ac. On (Cert# 74146) (IR)

- Canals
- Taxlots
- Rights to Transfer
- Cert 74146, 74147
- All Other Certs

RECEIVED BY OWRD

NOV 30 2017

SALEM, OR

T-12548




1 inch = 400 feet

Prepared by FireWhat Inc. | November 2016


Tumalo Irrigation District

2016 District Transfer "Beneficial Use" Map

N16.004

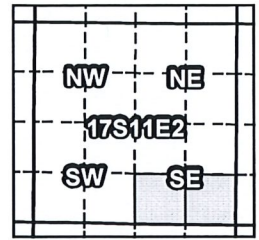

Certificates: 74146 (IR), 74147 (IS), 74148 (IS), 74149 (IS), 76520 (IS)
for B & R Bouma Trust

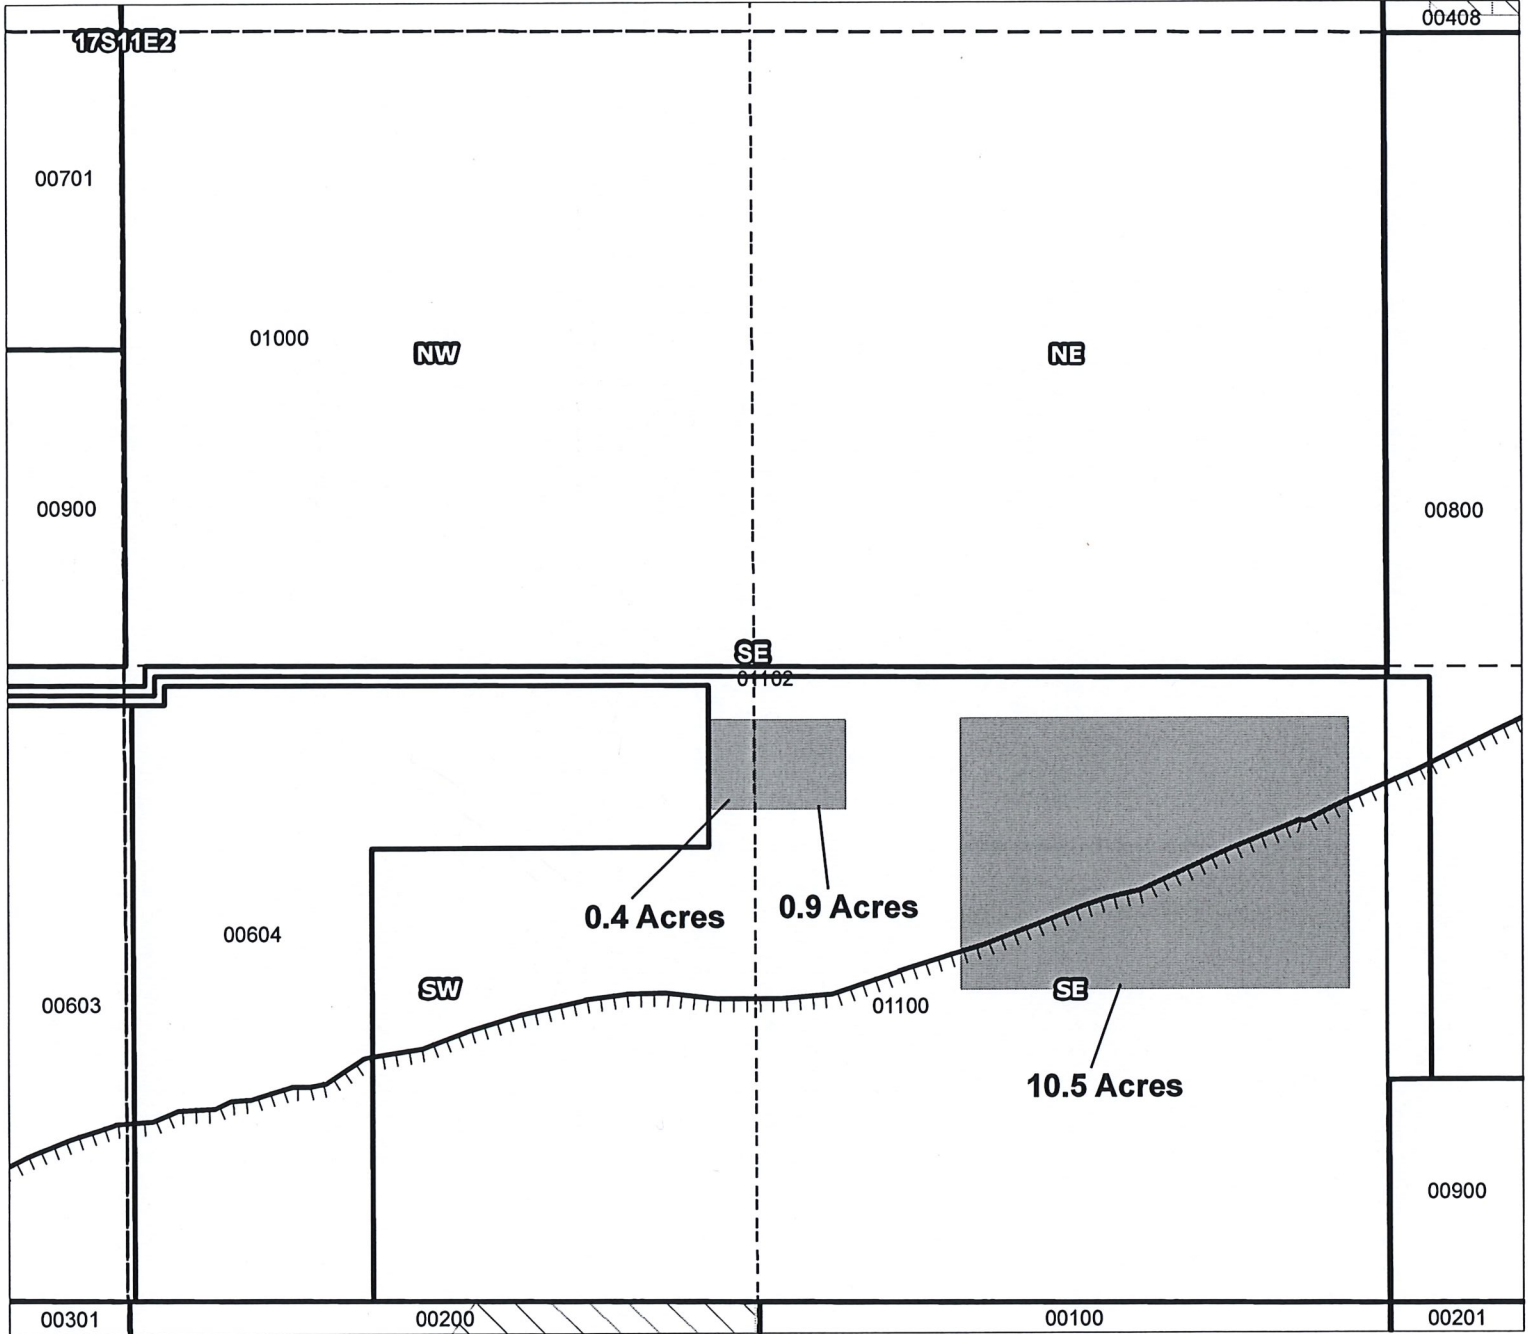

Taxlot 1100, 17S11E2SWSE: 0.4 ac. On (Cert# 74146) (IR)
Taxlot 1100, 17S11E2SESE: 11.4 ac. On (Cert# 74146) (IR)

- Canals
- Taxlots
- Rights to Transfer
- Cert 74146, 74147
- All Other Certs

RECEIVED BY OWRD

NOV 30 2017

SALEM, OR

T-12548




1 inch = 400 feet

Prepared by FireWhat Inc. | November 2016


Tumalo Irrigation District

2016 District Transfer "Beneficial Use" Map

N16.004

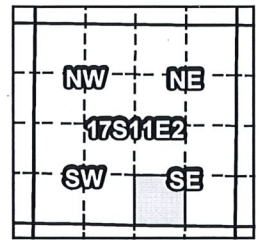

Certificates: 74146 (IR), 74147 (IS), 74148 (IS), 74149 (IS), 76520 (IS)
for B & R Bouma Trust

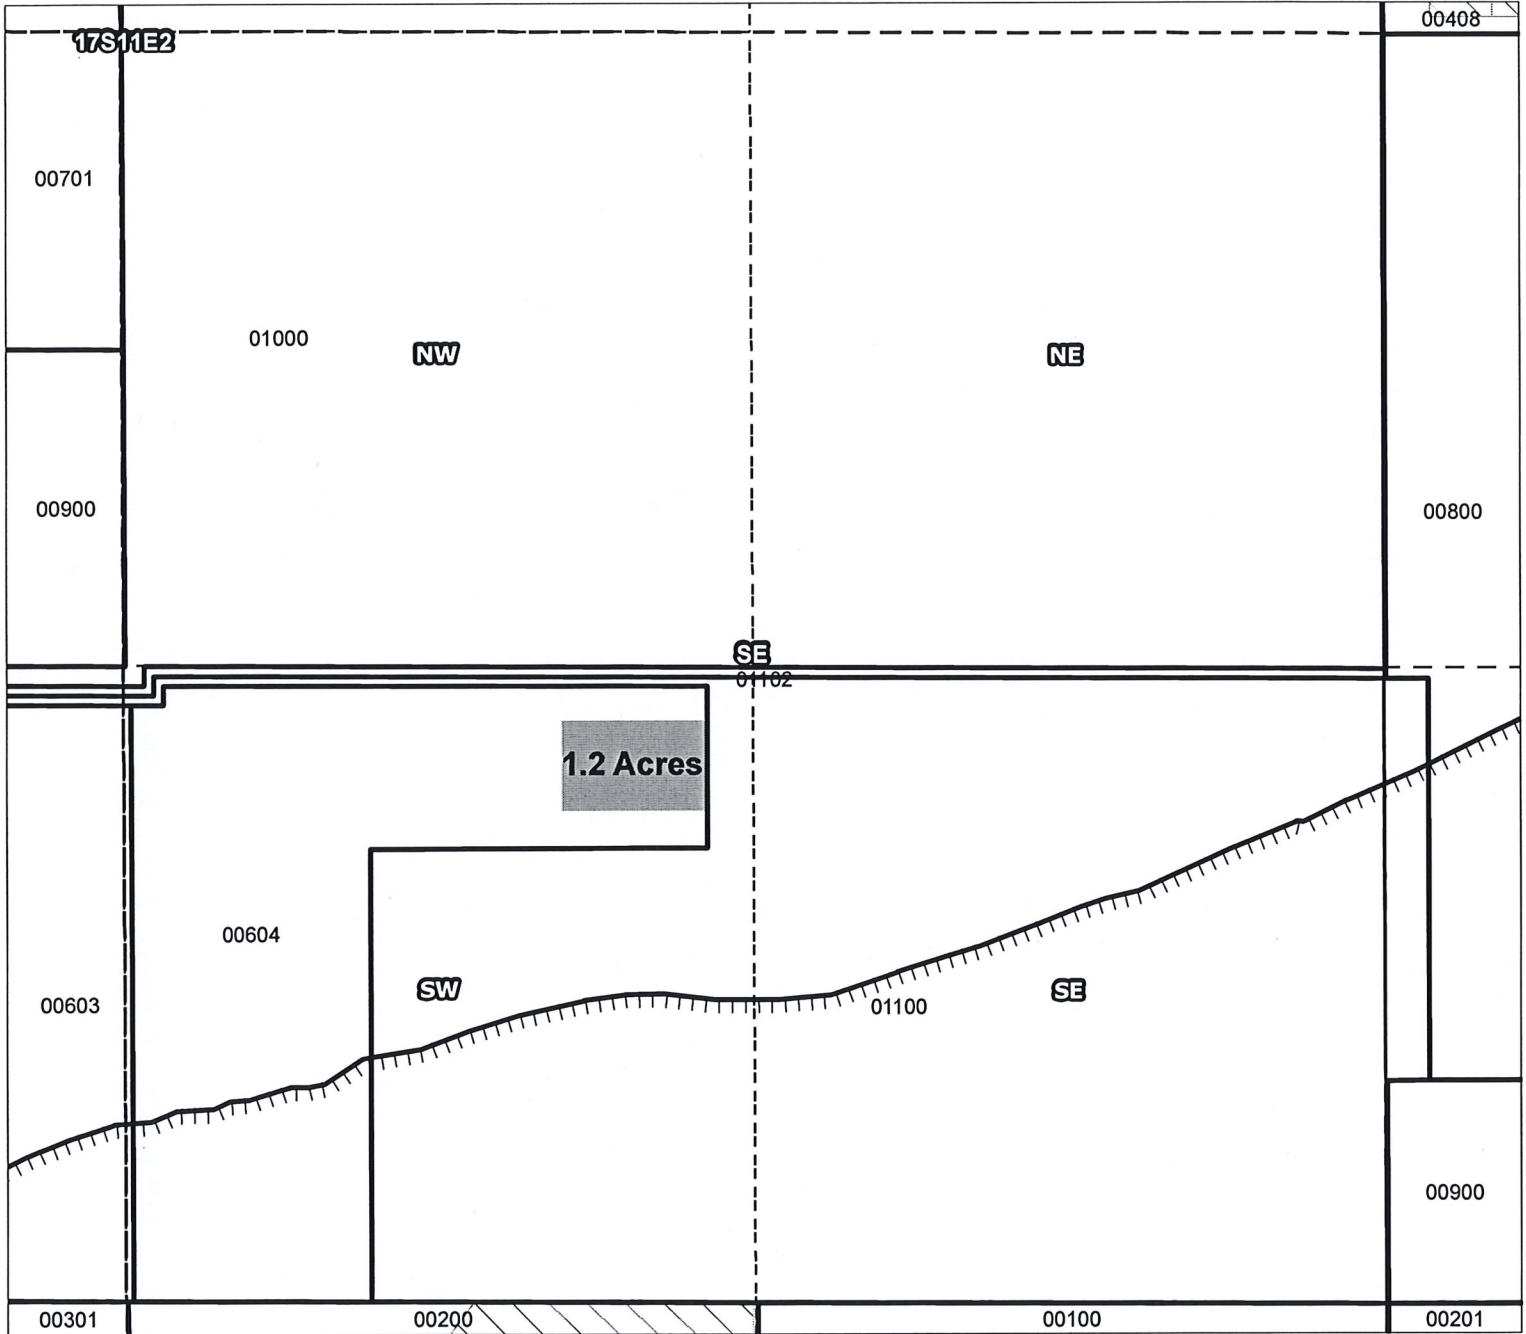


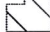



Taxlot 604, 17S11E2SWSE: 1.2 ac. On (Cert# 74146) (IR)

RECEIVED BY OWRD

NOV 30 2017

SALEM, OR

-  Canals
-  Taxlots
-  Rights to Transfer
-  Cert 74146, 74147
-  All Other Certs



1 inch = 400 feet


Prepared by FireWhat Inc. | November 2016

T-12548


Tumalo Irrigation District

2016 District Transfer "Beneficial Use" Map

N16.005

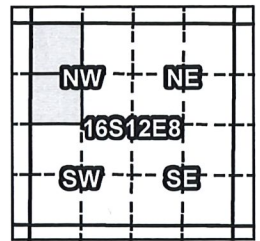

Certificates: 74146-CW (IR): 74148 (IS), 74149 (IS), 76520 (IS)
 for Fred, Ryan & Debbie

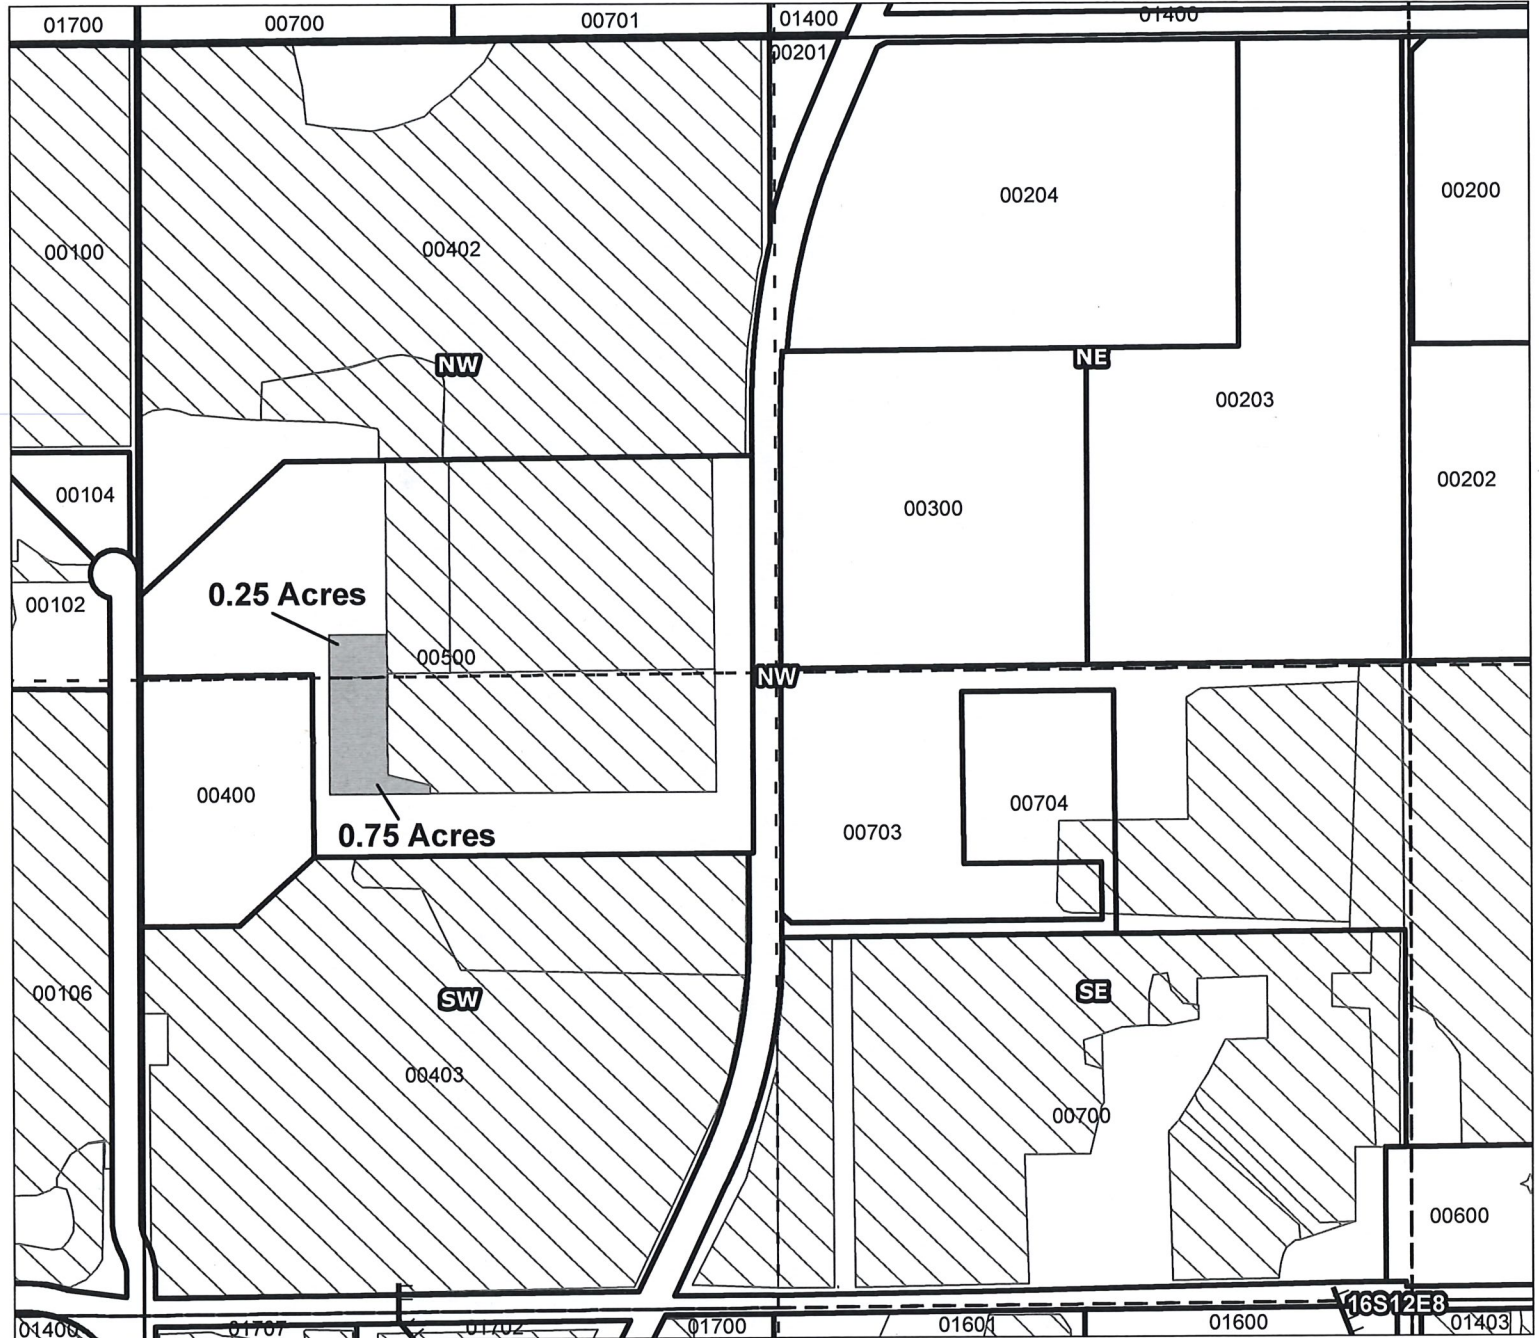

Taxlot 500, 16S12E8NWNW: 0.25 ac. On (Cert# 74146-CW, "formerly 76106, CW-9") (IR)
 Taxlot 500, 16S12E8SWNW: 0.75 ac. On (Cert# 74146-CW, "formerly 76106, CW-9") (IR)

- Canals
- Taxlots
- Rights to Transfer
- Cert 74146, 74147
- All Other Certs

RECEIVED BY OWRD

NOV 30 2017

SALEM, OR

T-12548



1 inch = 400 feet

Prepared by FireWhat Inc. | November 2016