


# ROGUE RIVER VALLEY IRRIGATION DISTRICT WATER RIGHT TRANSFER MAP

Map 3

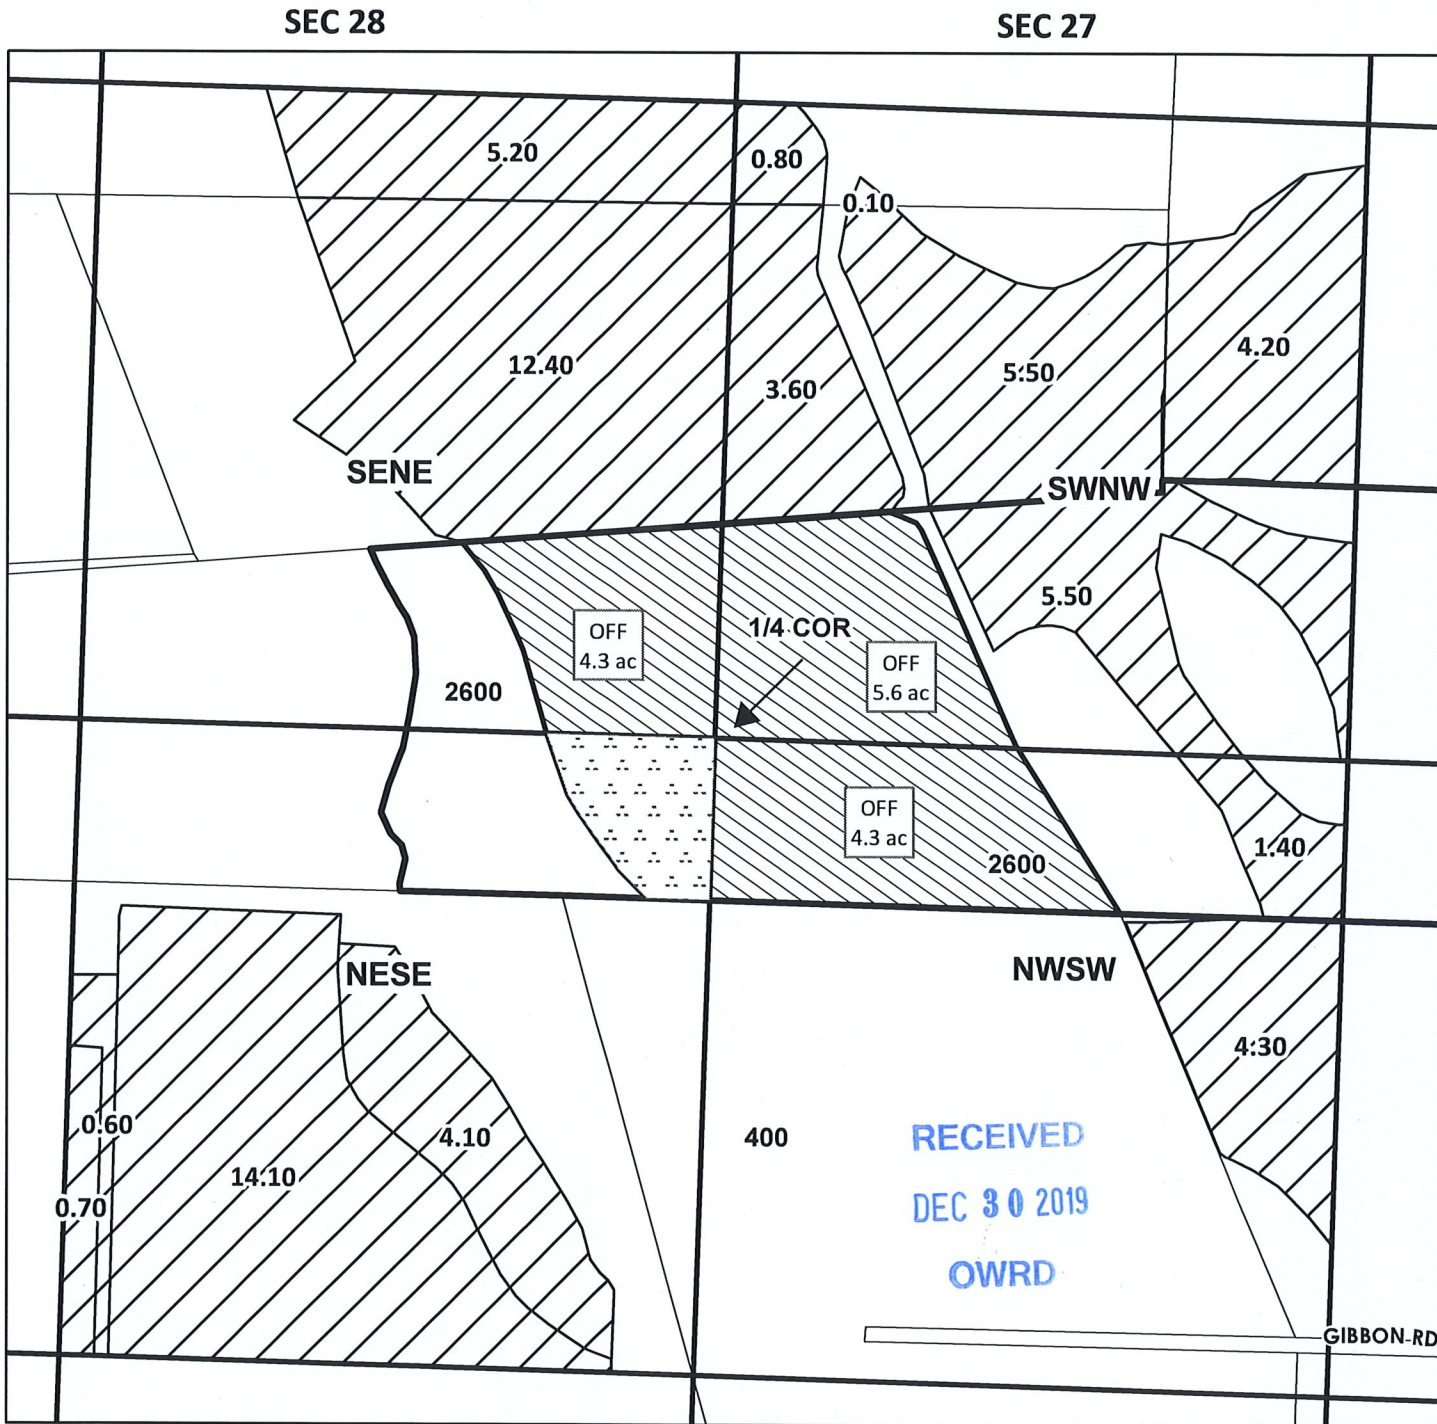

SCALE - 1" = 400'




Located:

SE 1/4 NE 1/4 of SEC 28 T36S R02W and  
SW 1/4 NW 1/4, NW 1/4 OF THE SW 1/4 of SEC 27 T36S R02W

TL: 2600      5.6 AC 'OFF' (SWNW SEC 27)  
TL: 2600      4.3 AC 'OFF' (NWSW SEC 27)  
TL: 2600      4.3 AC 'OFF' (SENE SEC 28)

OFF MAP

Certificates  
P 85288  
S 80576  
S 85876\_77

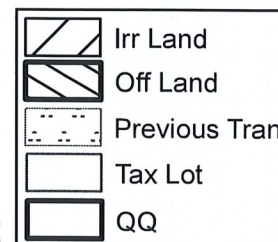

NAME: ROGUE RIVER IRRIGATION DISTRICT 13338

Date: 12/12/2019

DIN: 19-02



# ROGUE RIVER VALLEY IRRIGATION DISTRICT WATER RIGHT TRANSFER MAP

map4




SCALE - 1" = 400'

RECEIVED

DEC 30 2019

OWRD

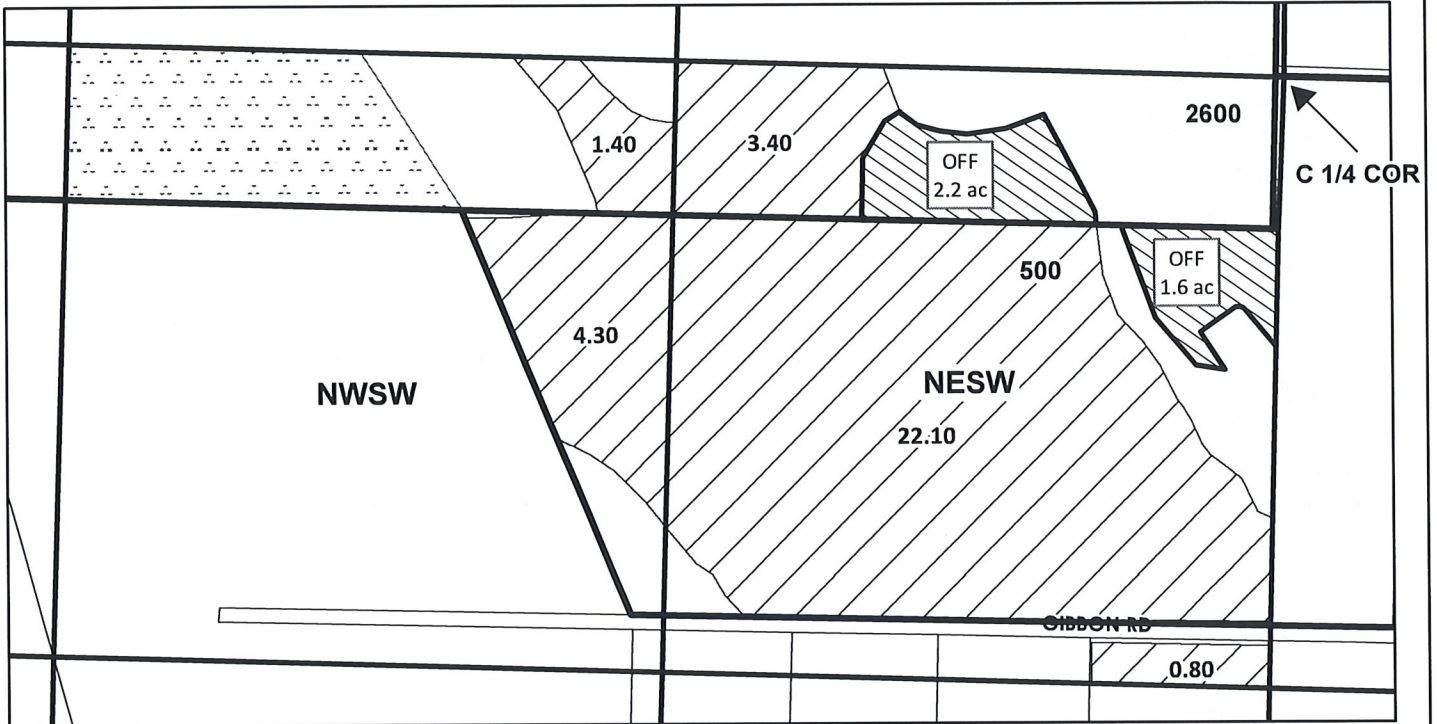

Located:

NE 1/4 SW 1/4 of SEC 27 T36S R02W

TL: 2600      2.2 AC 'OFF'

TL: 500        1.6 AC 'OFF'

NAME: ROGUE RIVER IRRIGATION DISTRICT

Certificates


P 85288

S 80576

S 85876\_77

13338 -

OFF MAP

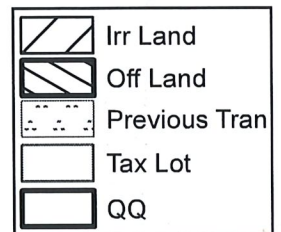

Date: 11/4/2019

DIN: 19-02






# ROGUE RIVER VALLEY IRRIGATION DISTRICT WATER RIGHT TRANSFER MAP



SCALE - 1" = 400'

District Internal  
Notice #:  
19-02

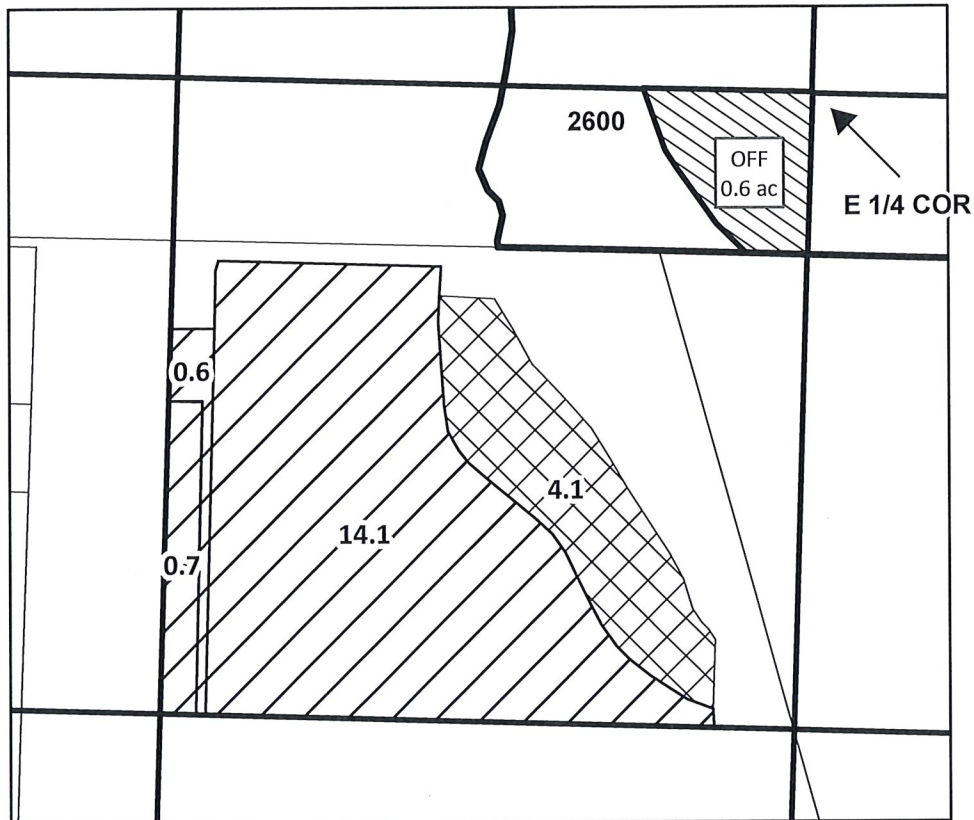

Located:  
SEC 28 T36S R02W  
NE 1/4 SE 1/4

TL: 2600      0.6 AC 'OFF'

NAME: ROGUE RIVER IRRIGATION DISTRICT

## OFF MAP

Transfer Certificates
P 85288
S 80576
S 85876_77

Date: 2/13/2020

Received by OWRD


FEB 13 2020

Salem, OR

	Off Land		RR Certs P85288 S80575 S80576 S80577 S83729 S85876_77		RR Certs P85288 S80576 S85876_77
	Tax Lot				
	QQ				



# ROGUE RIVER VALLEY IRRIGATION DISTRICT WATER RIGHT TRANSFER MAP

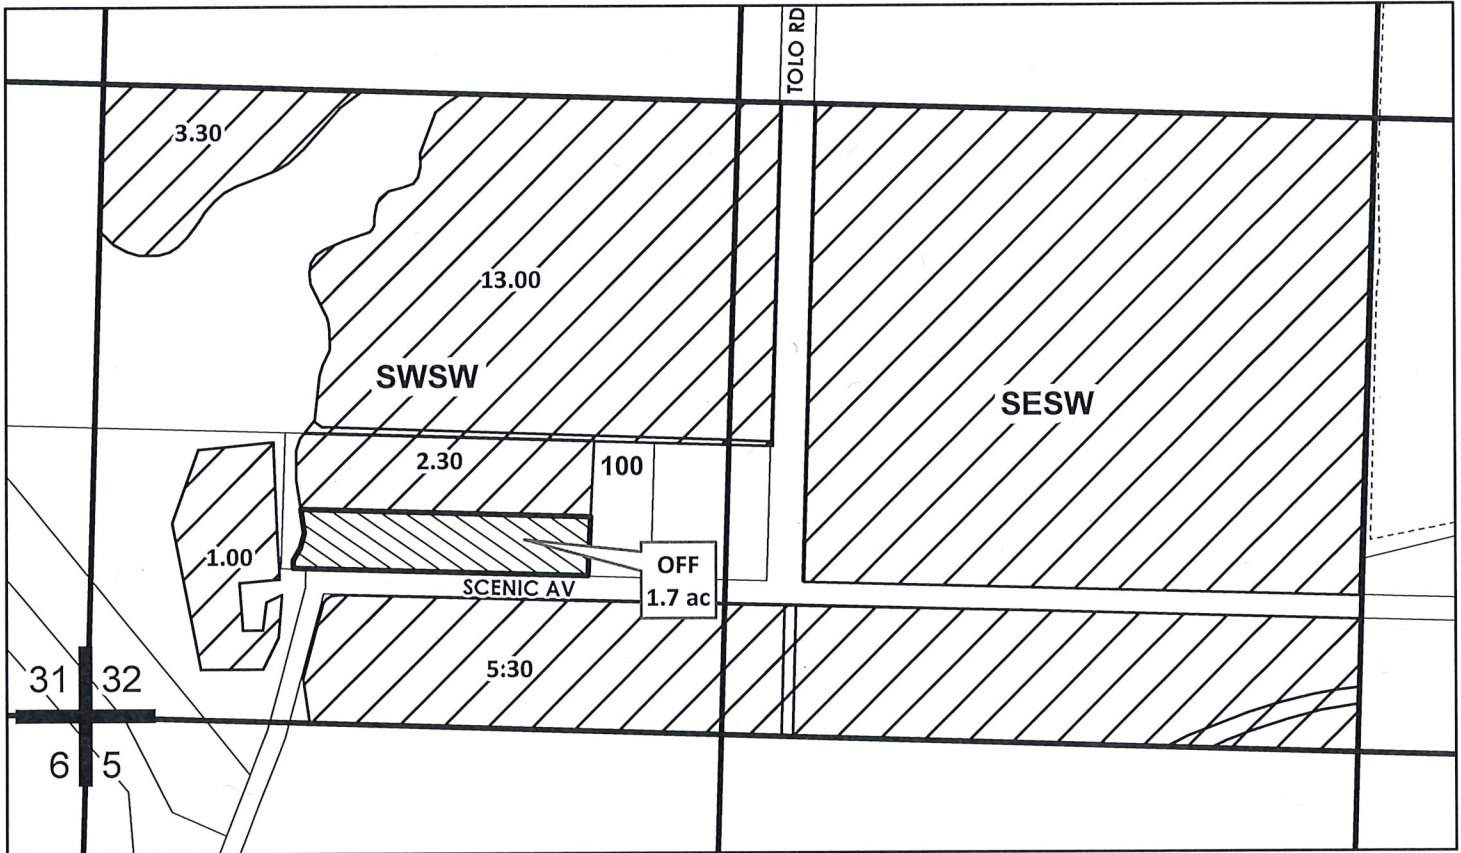

LOCATED:  
SW 1/4 SW 1/4 of SEC 32 T36S R02W

TL: 100      1.7 AC 'OFF'

NAME: RRVID

**Certificates**

- P 85288
- S 80575
- S 80576
- S 80577
- S 83729
- S 85876\_77

Received by OWRD

MAR 03 2020

Salem, OR

OFF MAP


	Irr Land
	Off Land
	Previous Tran
	Tax Lot
	QQ




# ROGUE RIVER VALLEY IRRIGATION DISTRICT WATER RIGHT TRANSFER MAP



SCALE - 1" = 400'

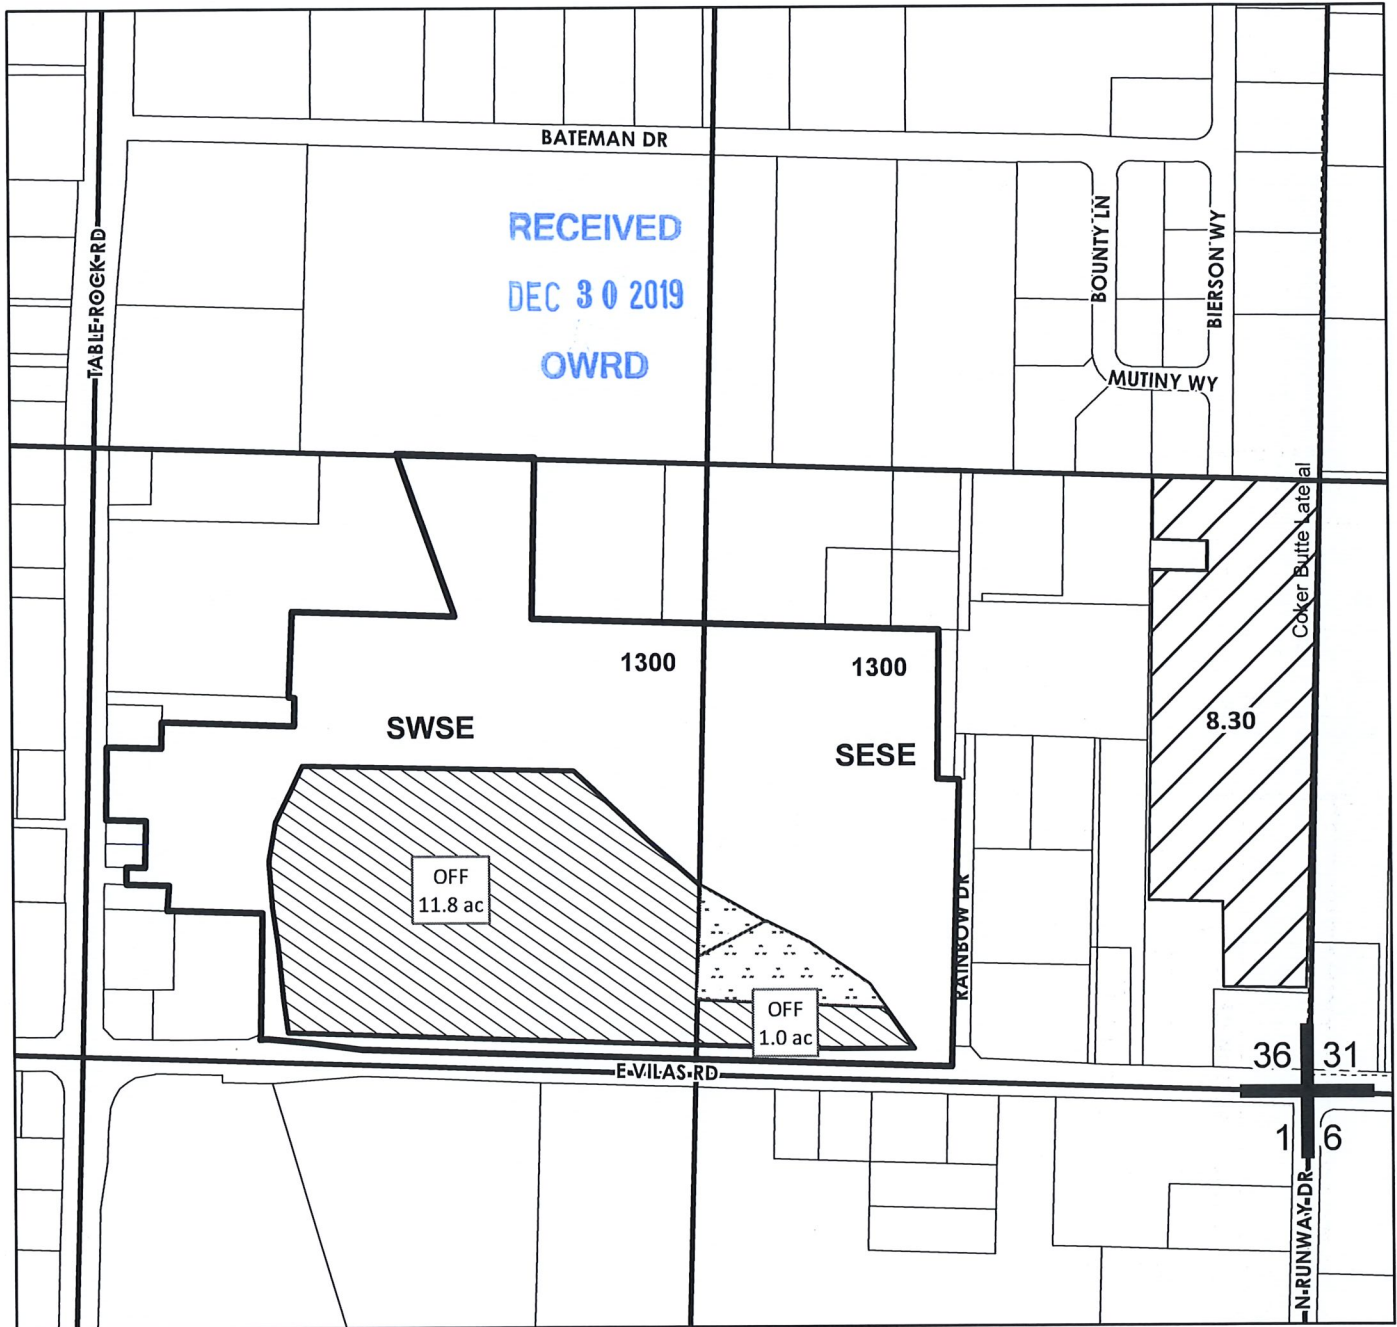

OFF MAP

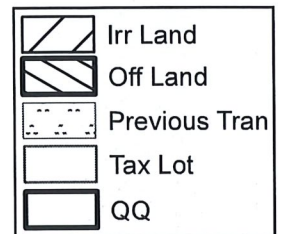

Certificates  
 P 85288  
 S 80576  
 S 85876\_77

Located:  
 SW 1/4 SE 1/4 and SE 1/4 SE 1/4 of SEC 36 T36S R02W

TL: 1300      12.8 AC 'OFF'

NAME: ROGUE RIVER IRRIGATION DISTRICT

13338 -

DIN: 19-02




# ROGUE RIVER VALLEY IRRIGATION DISTRICT WATER RIGHT TRANSFER MAP


Map 9



SCALE - 1" = 400'

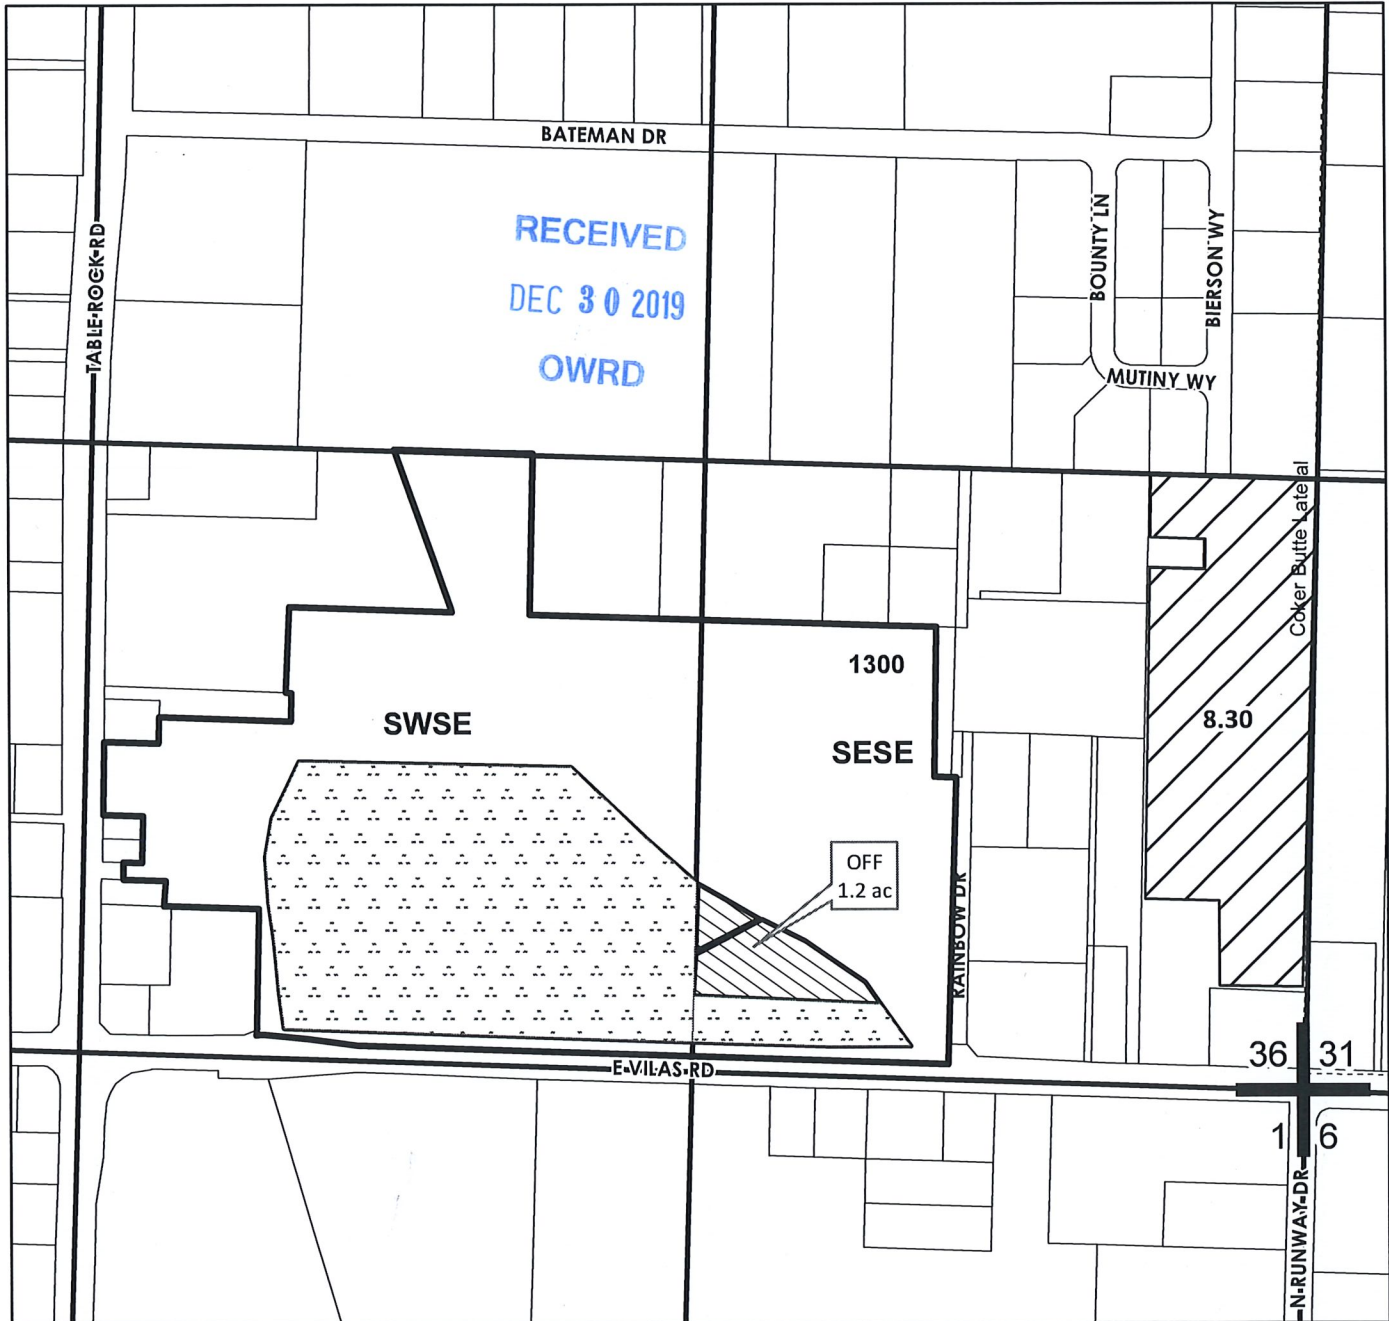

OFF MAP

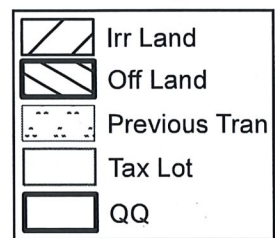

Certificates  
 P 85288  
 S 80576  
 S 85876\_77

Located:  
 SE 1/4 SE 1/4 of SEC 36 T36S R02W

TL: 1300      1.2 AC 'OFF'

NAME: ROGUE RIVER IRRIGATION DISTRICT

Date: 12/2/2019

DIN: 19-05

12338 -





# ROGUE RIVER VALLEY IRRIGATION DISTRICT WATER RIGHT TRANSFER MAP




SCALE - 1" = 400'

RECEIVED

DEC 30 2019

OWRD

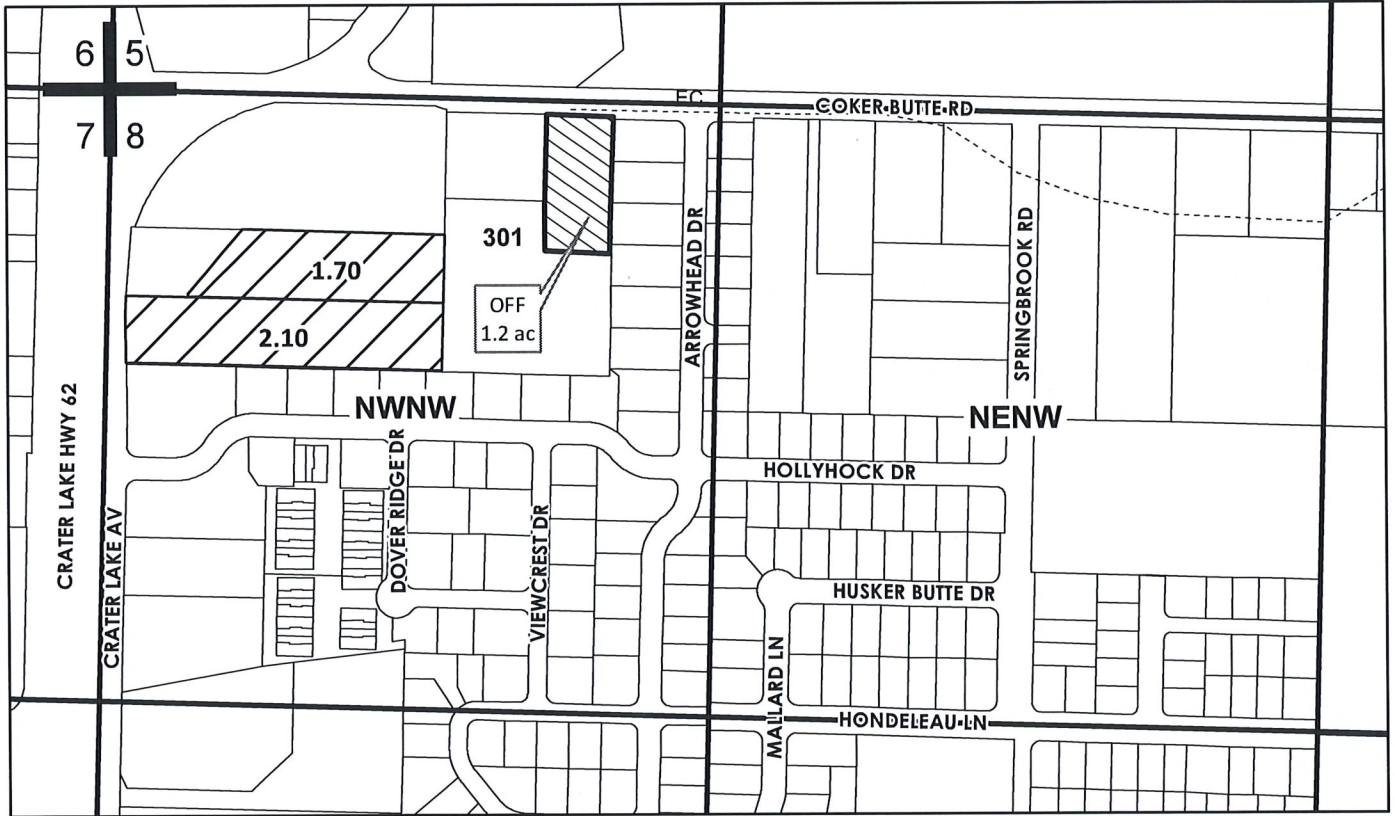


Located:  
NW 1/4 NW 1/4 of SEC 08 T37S R01W

TL: 301      1.2 AC 'OFF'

NAME: ROGUE RIVER IRRIGATION DISTRICT

OFF MAP

Certificates  
 P 85288  
 S 80576  
 S 85876\_77

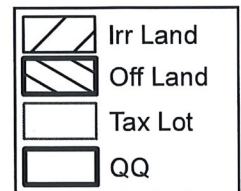


13338 -

# ROGUE RIVER VALLEY IRRIGATION DISTRICT WATER RIGHT TRANSFER MAP



SCALE - 1" = 400'

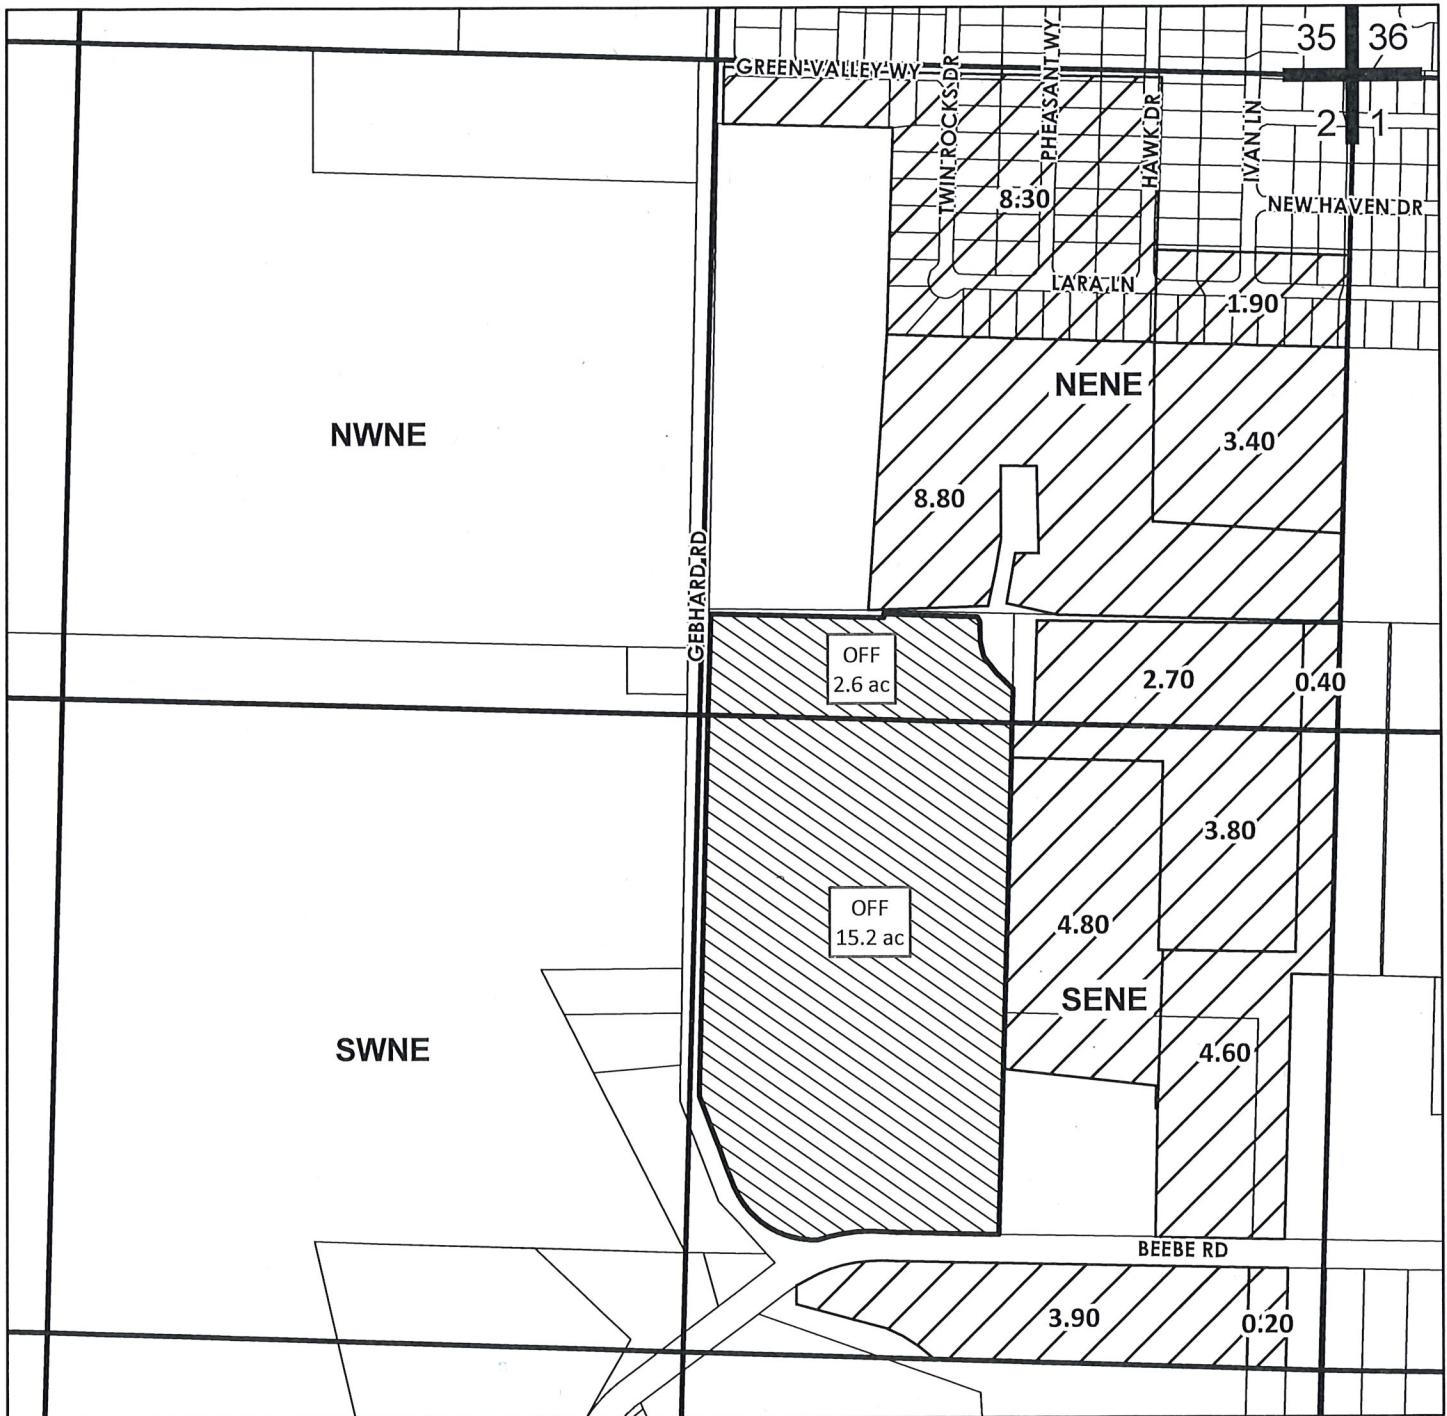

Certificates  
P 85288  
S 80576  
S 85876\_77

Received by OWRD

FEB 13 2020

Salem, OR

Located:


NE 1/4 NE 1/4 and SE 1/4 NE 1/4 of  
SEC 02 T37S R02W

TL: 2700

17.8 AC 'OFF'

NAME: ROGUE RIVER IRRIGATION DISTRICT

OFF MAP

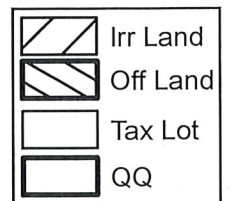

Date: 2/4/2020

DIN: 19-02






# ROGUE RIVER VALLEY IRRIGATION DISTRICT WATER RIGHT TRANSFER MAP



SCALE - 1" = 400'

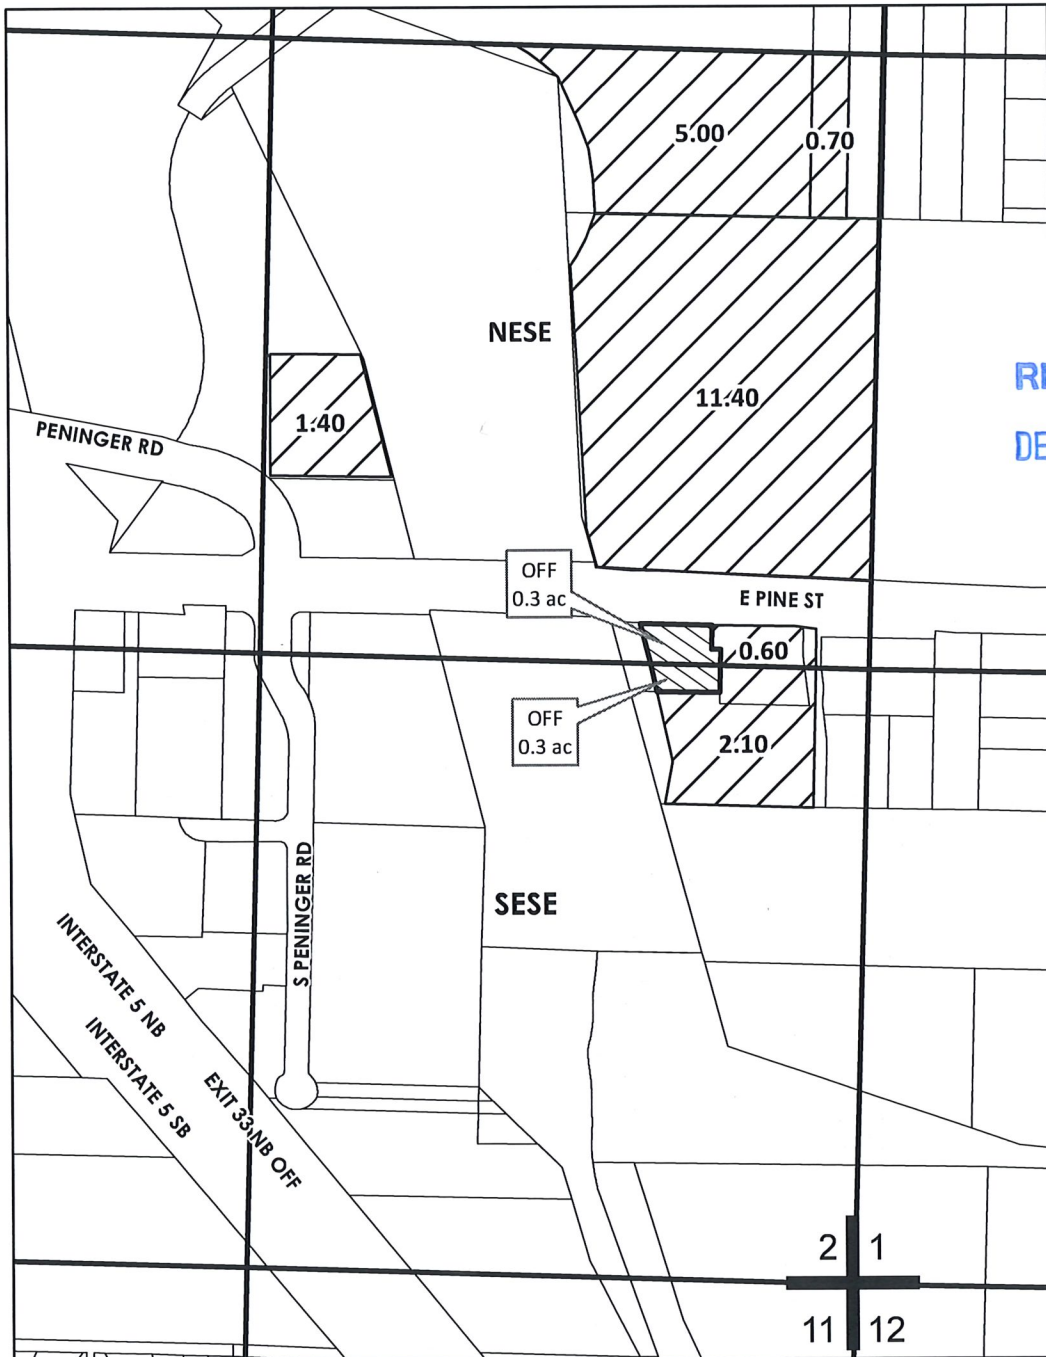

RECEIVED  
DEC 30 2019  
OWRD


Certificates  
P 85288  
S 80576  
S 85876\_77

Located:  
NE 1/4 SE 1/4 and SE 1/4 SE 1/4 of SEC 02 T37S R02W

TL: 2200      0.6 AC 'OFF'

NAME: ROGUE RIVER IRRIGATION DISTRICT 13338 -


OFF MAP

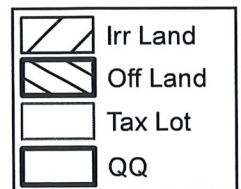

DIN: 19-05

Map 1

# ROGUE RIVER VALLEY IRRIGATION DISTRICT WATER RIGHT TRANSFER MAP

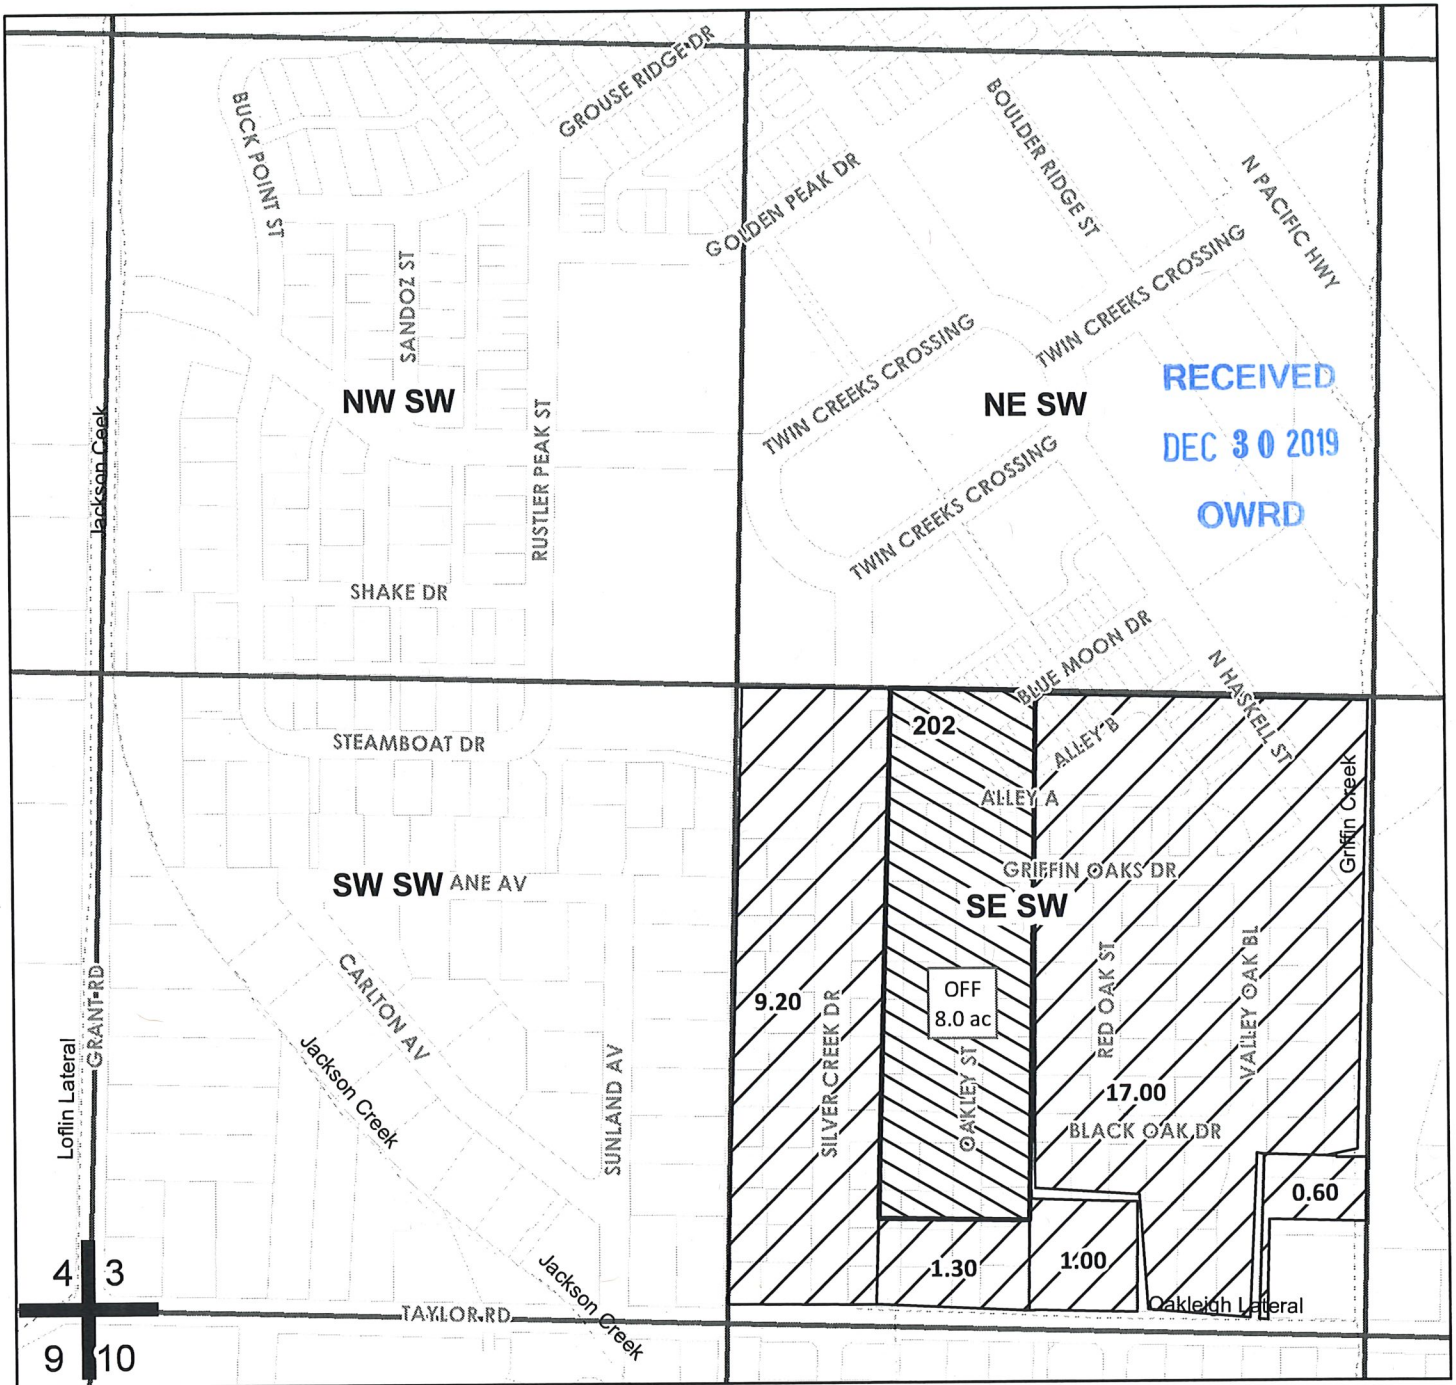

RECEIVED  
DEC 30 2019  
OWRD



1" = 400'

**Certificates**  
 P 85288  
 S 80575  
 S 80576  
 S 80577  
 S 83729  
 S 85876\_77

Located:

SE 1/4 SW 1/4 of SEC 03 T37S R02W

TL: 202      8.0 AC 'OFF'

NAME: RRVID

18388 -

	Tran Off
	Irr Land
	Tax Lot
	QQ


DIN: 19-01

Date: 7/8/2019





# ROGUE RIVER VALLEY IRRIGATION DISTRICT WATER RIGHT TRANSFER MAP

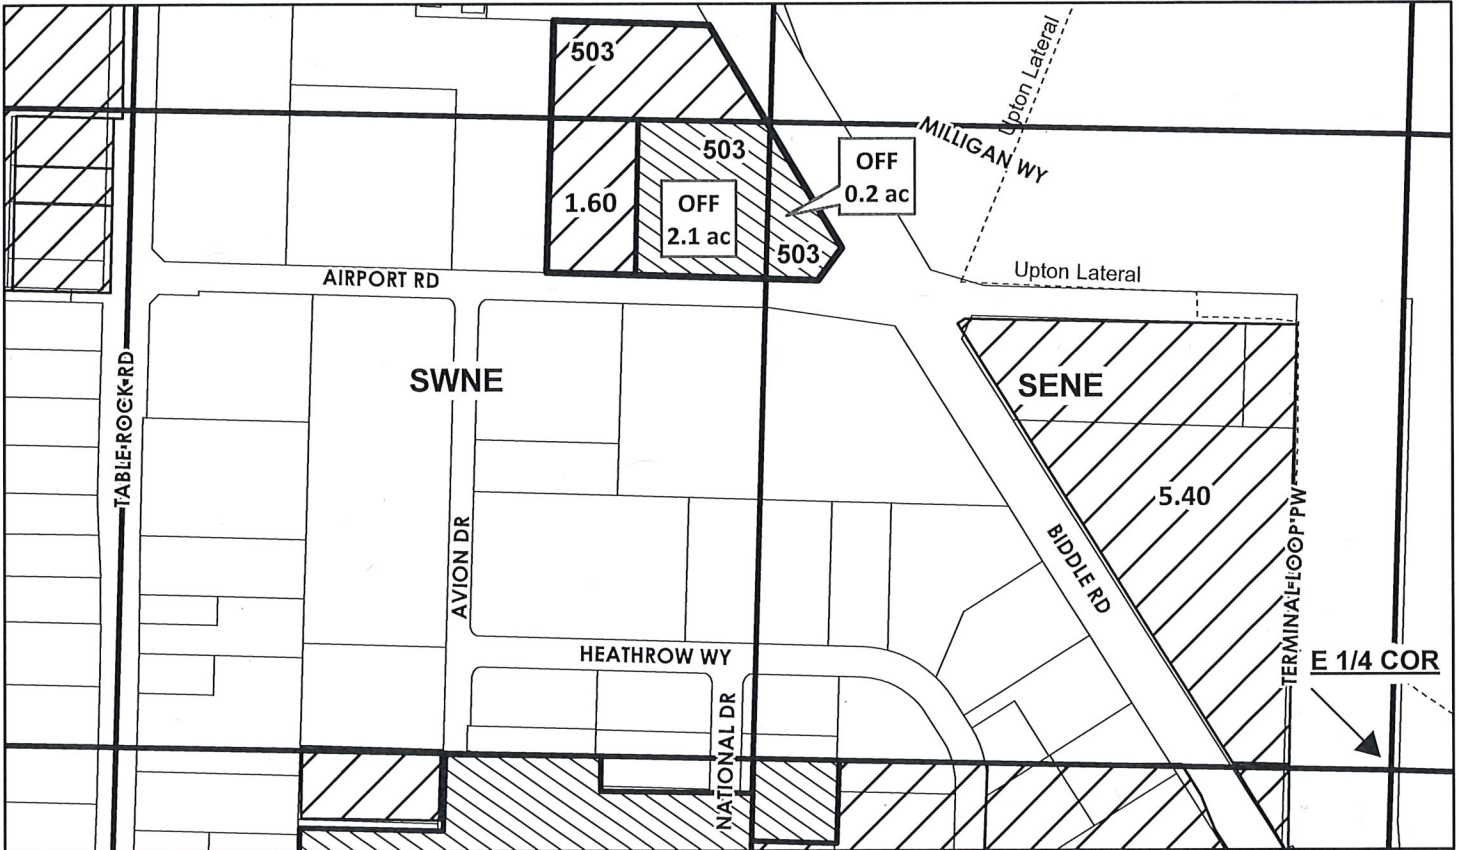


LOCATED:  
SEC 12 T37S R02W  
SW 1/4 NE 1/4, SE 1/4 NE 1/4

TL: 503      2.1 AC 'OFF' SWNE  
                 0.2 AC 'OFF' SENE

NAME: RRVID

### OFF MAP

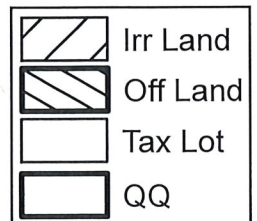

Certificates  
P 85288  
S 80576  
S 85876\_77

Received by OWRD

MAR 03 2020

Salem, OR



# ROGUE RIVER VALLEY IRRIGATION DISTRICT WATER RIGHT TRANSFER MAP


map 17



RECEIVED

DEC 30 2019

OWRD

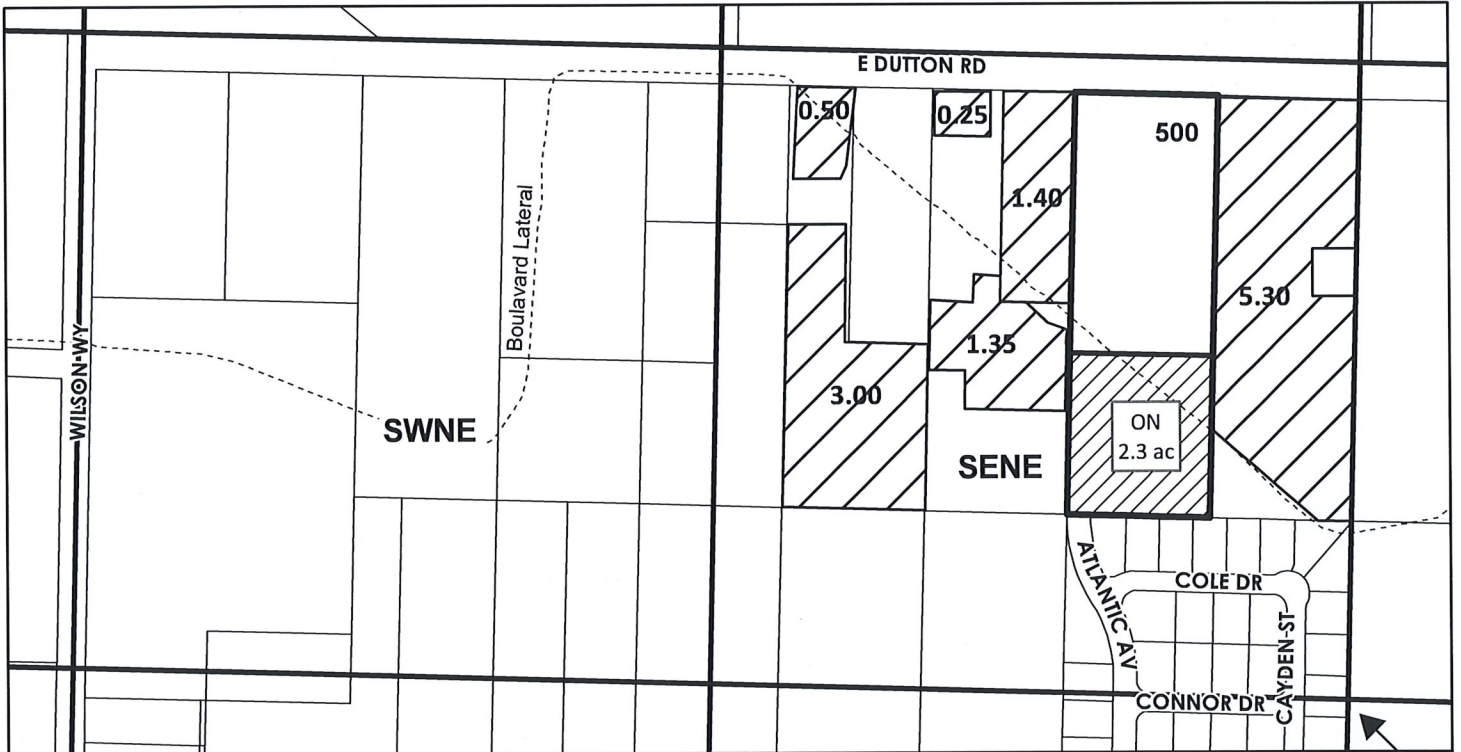

E 1/4 COR

Located:  
SE 1/4 NE 1/4 of SEC 16 T36S R01W

TL: 500      2.3 AC 'ON'

NAME: JOSEPH FREEMAN

Certificates  
P 85288  
S 80576  
S 85876\_77

13338 -

ON MAP

	Irr Land
	On Land
	Tax Lot
	QQ

DIN: 19-03

Date: 11/26/2019





# ROGUE RIVER VALLEY IRRIGATION DISTRICT WATER RIGHT TRANSFER MAP




SCALE - 1" = 400'

RECEIVED

DEC 30 2019

OWRD

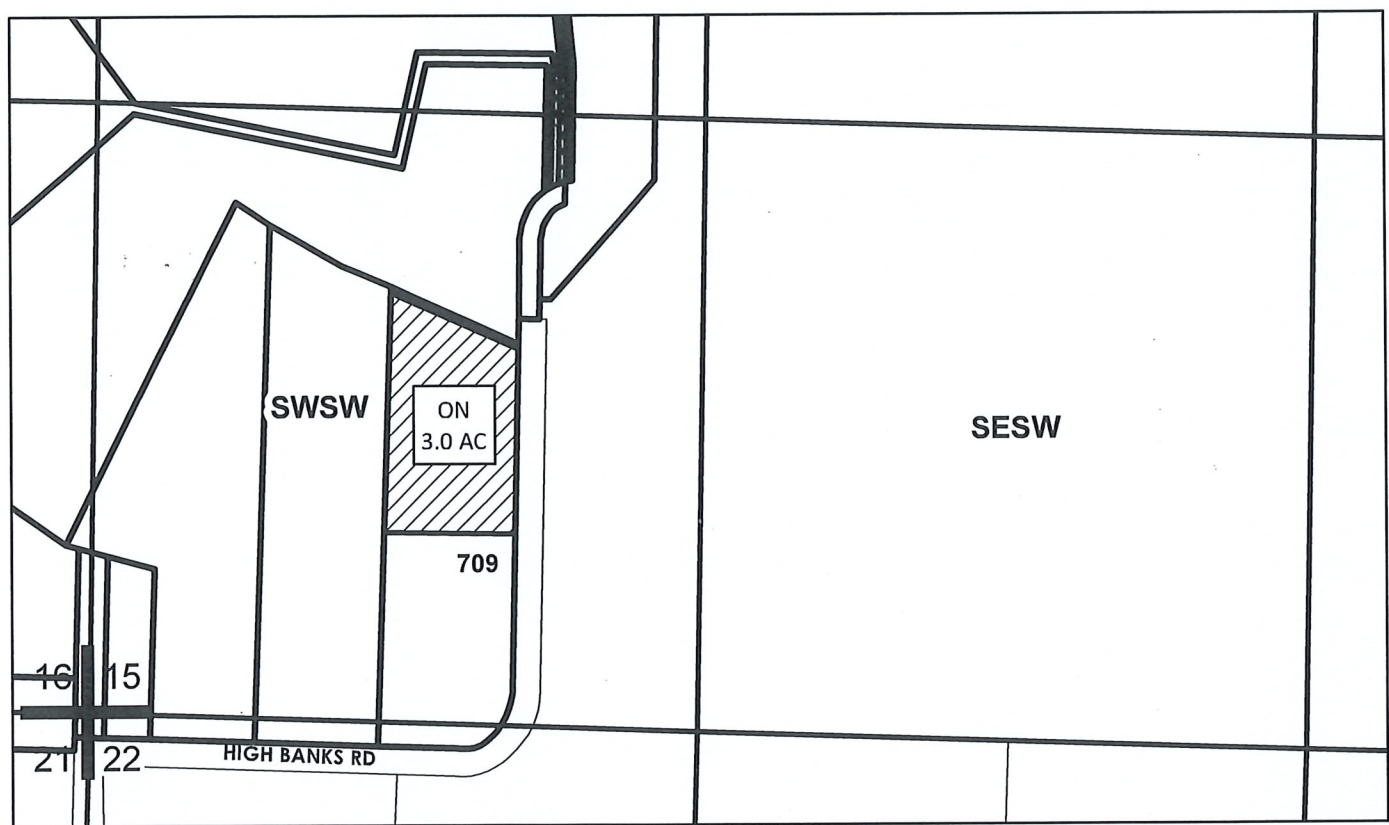

Located:  
SW 1/4 SW 1/4 of SEC 15 T36S R02W

TL: 709      3.0 AC 'ON'

NAME: GARY WHITEHEAD

ON MAP


Certificates  
P 85288  
S 80576  
S 85876\_77

	Irr Land
	On Land
	Tax Lot
	QQ

Date: 12/3/2019

13338 -

DIN: 19-05

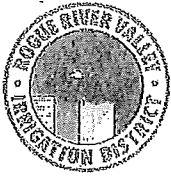

# ROGUE RIVER VALLEY IRRIGATION DISTRICT WATER RIGHT TRANSFER MAP




SCALE - 1" = 400'

RECEIVED

DEC 30 2019

OWRD

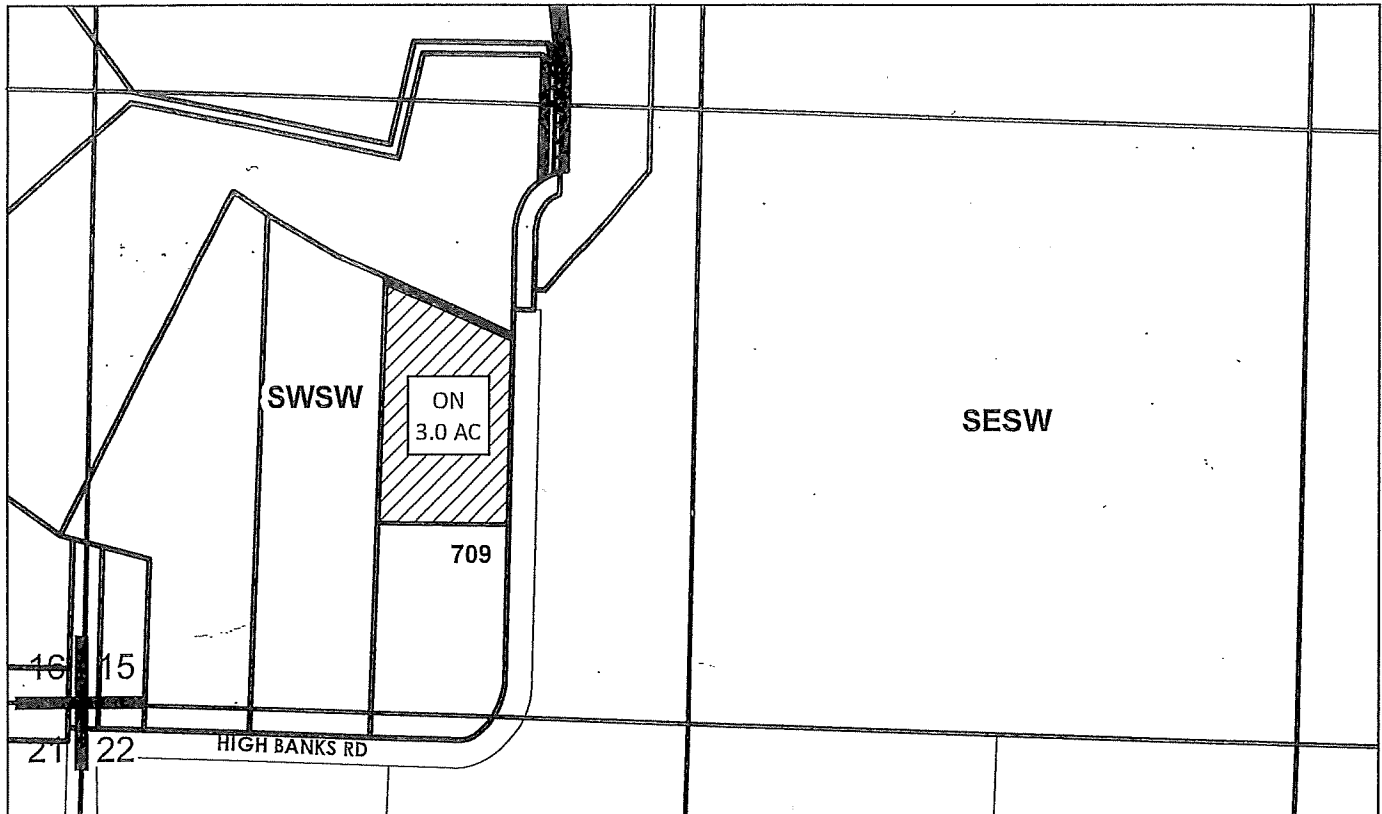

Located:


SW 1/4 SW 1/4 of SEC 15 T36S R02W

TL: 709, 3.0 AC 'ON'

NAME: GARY WHITEHEAD

T-13338  
Diminution 3.0 acres from  
primary to supplemental irrigation under  
Certificate 44951 & Certificate 48360

ON MAP

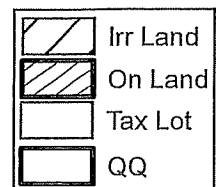

Certificates  
P 85288  
S 80576  
S 85876\_77

Date: 12/3/2019

13338

DIN: 19-05






# ROGUE RIVER VALLEY IRRIGATION DISTRICT WATER RIGHT TRANSFER MAP



Sec 28

Sec 27

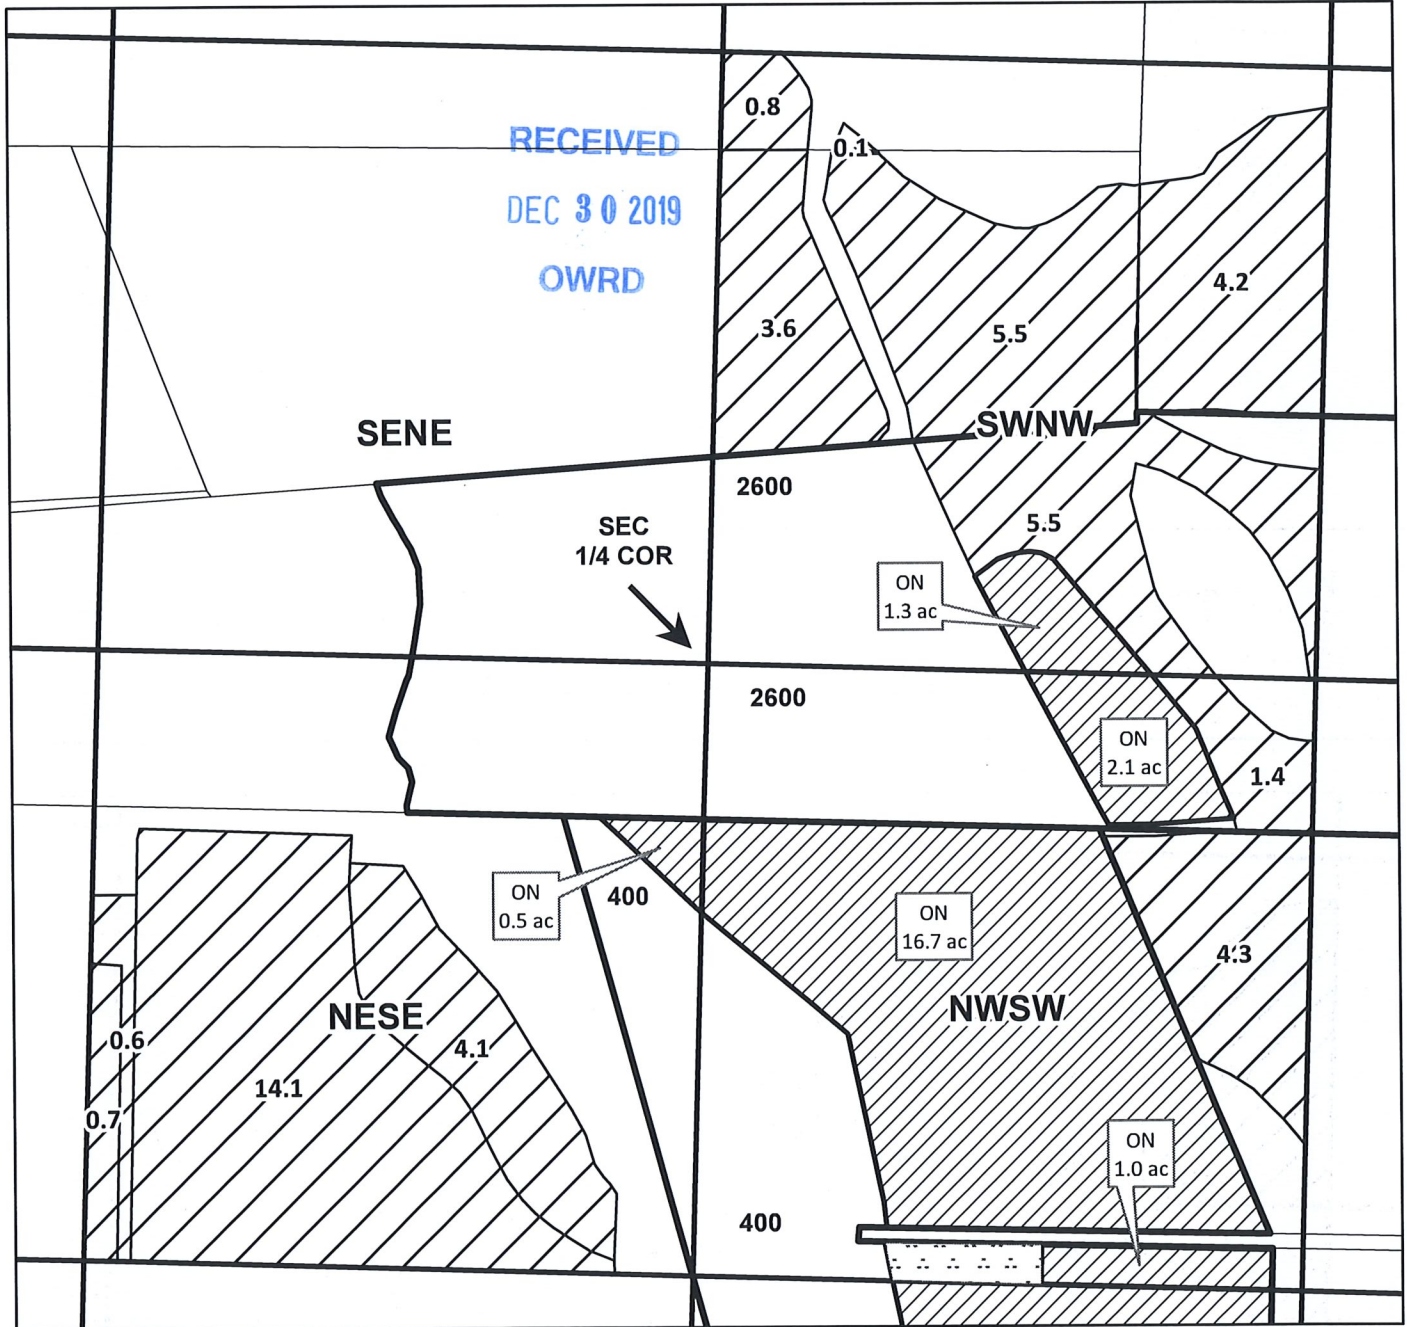

ON MAP

Certificates  
 P 85288  
 S 80576  
 S 85876\_77

Located:

SW 1/4 NW 1/4 and NW 1/4 SW 1/4 of SEC 27 T36S R02W  
 and NE 1/4 SE 1/4 of SEC 28 T36S R02W

NAME: MICHAEL HILTON

	Irr Land
	On Land
	Previous Tran
	Tax Lot
	QQ

Date: 12/1/2019

13338 -

DIN: 19-02


Map 15



# ROGUE RIVER VALLEY IRRIGATION DISTRICT WATER RIGHT TRANSFER MAP

N  
1" = 400'

RECEIVED  
DEC 30 2019  
OWRD

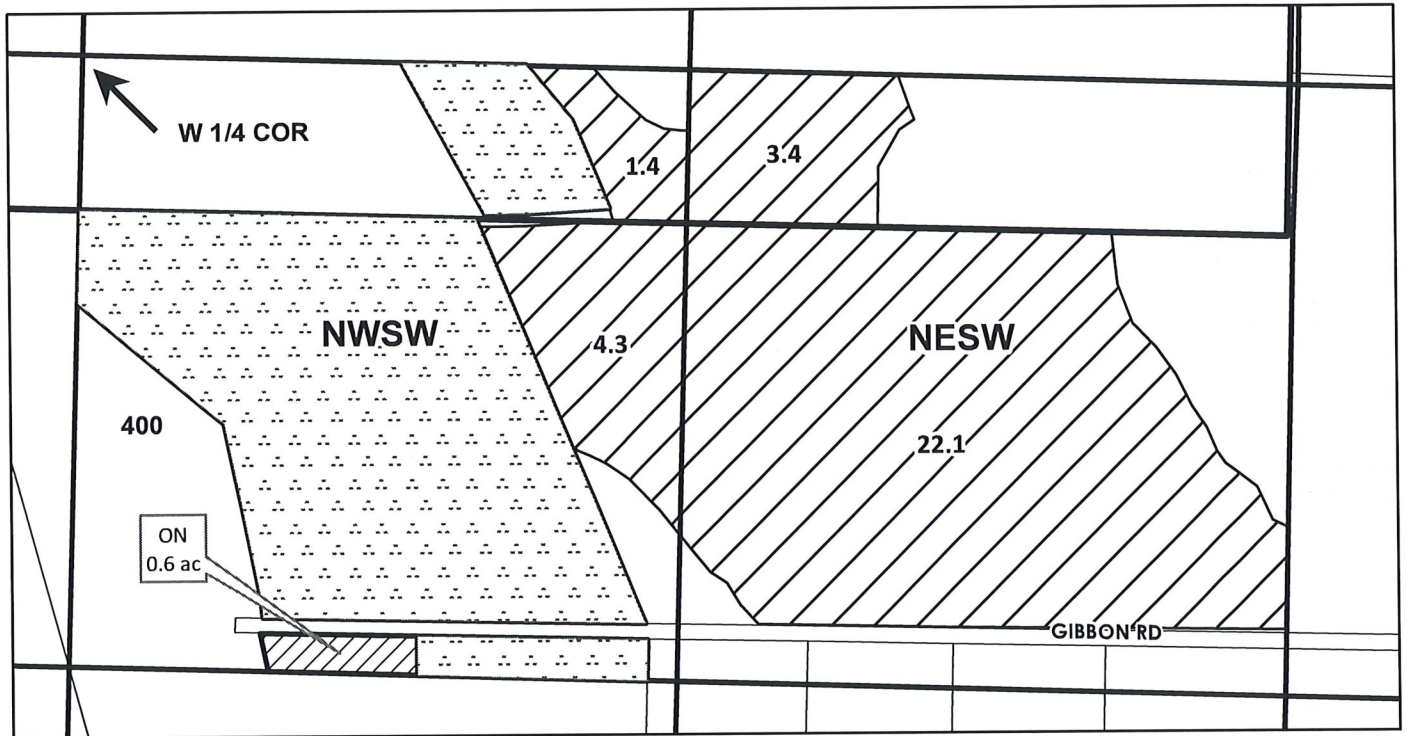

Located:  
NW 1/4 SW 1/4 of SEC 27 T36S R02W

TL: 400      0.6 AC 'ON' NWSW

NAME: MICHAEL HILTON

Certificates  
P 85288  
S 80576

S 85876\_77

Date: 12/1/2019

ON MAP

	Irr Land
	On Land
	Previous Tran
	Tax Lot
	QQ

13338 -

DIN: 19-02






# ROGUE RIVER VALLEY IRRIGATION DISTRICT WATER RIGHT TRANSFER MAP



RECEIVED  
DEC 30 2019  
OWRD

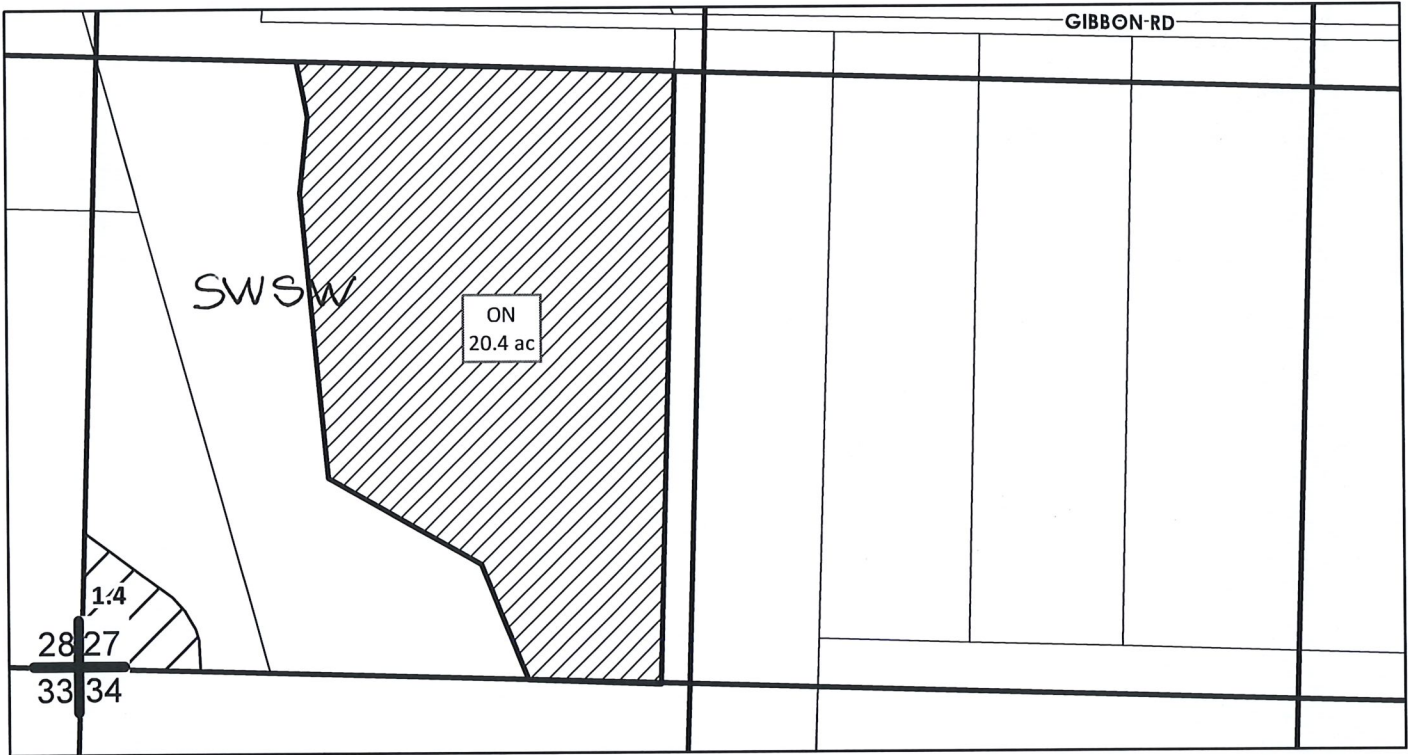

Located:  
SW 1/4 SW 1/4 of SEC 27 T36S R02W

TL: 400      20.4 AC

NAME: MICHAEL HILTON

ON MAP

	Irr Land
	On Land
	Previous Tran
	Tax Lot
	QQ

Certificates  
P 85288  
S 80576  
S 85876\_77

Date: 12/1/2019

13338 -

DIN: 19-02

Map 16




# ROGUE RIVER VALLEY IRRIGATION DISTRICT WATER RIGHT TRANSFER MAP

N  
1" = 400'

RECEIVED

DEC 30 2019

OWRD

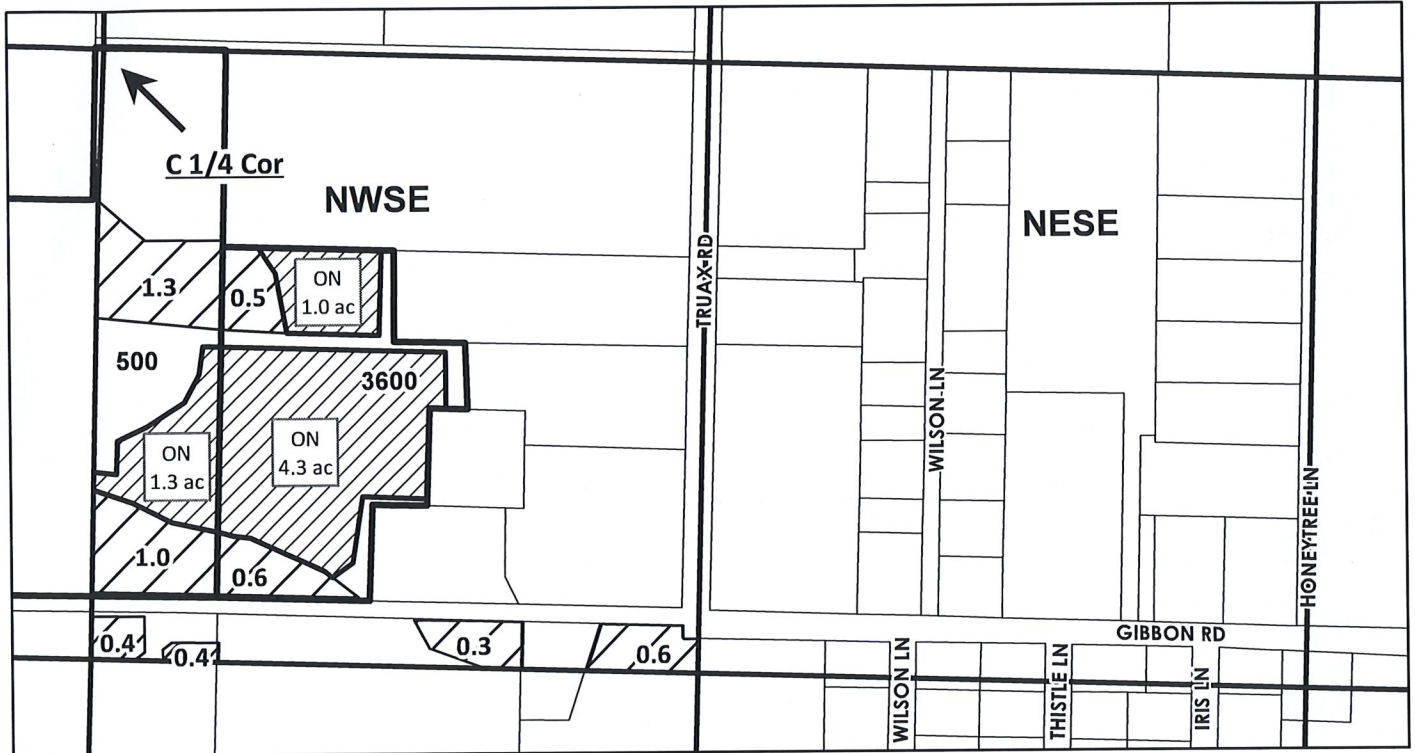


Located:

NW 1/4 SE 1/4 of SEC 27 T36S R02W

TL: 500	1.3 AC
3600	5.3 AC

ON MAP

NAME: MICHAEL HILTON

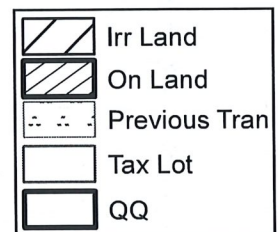

Certificates  
 P 85288  
 S 80576  
 S 85876\_77

Date: 12/1/2019

13338 -

DIN: 19-02






# ROGUE RIVER VALLEY IRRIGATION DISTRICT WATER RIGHT TRANSFER MAP

Map 18  
N

RECEIVED

DEC 30 2019

OWRD

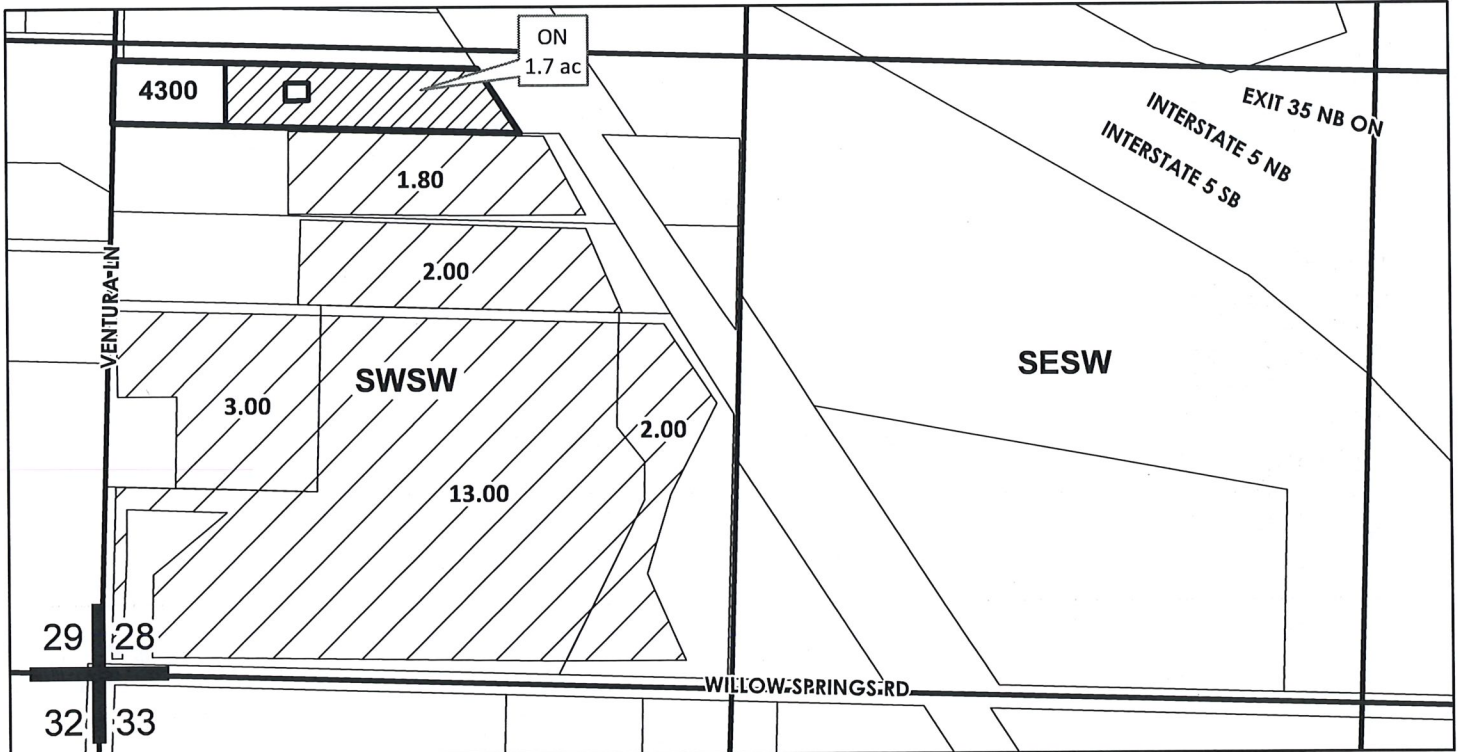

Located:  
SW 1/4 SW 1/4 of SEC 28 T36S R02W

TL: 4300      1.7 AC 'ON'

NAME: LELAND SIEBERT

**Certificates**

- P 85288
- S 80575
- S 80576
- S 80577
- S 83729
- S 85876\_77

**ON MAP**

	Irr Land
	On Land
	Tax Lot
	QQ

13338 -

map 12

# ROGUE RIVER VALLEY IRRIGATION DISTRICT WATER RIGHT TRANSFER MAP

RECEIVED  
DEC 30 2019  
OWRD



Located:

SE 1/4 SE 1/4 of SEC 33 T36S R02W and  
SW 1/4 SW 1/4 of SEC 34 T36S R02W

TL: 1100

7.5 AC 'ON' SESE

0.5 AC 'ON' SWSW

ON MAP



NAME: Dwight K Burson

Certificates  
 P 85288  
 S 80575  
 S 80576  
 S 80577  
 S 83729  
 S 85876\_77



1" = 400'

DIN: 19-01

13338 - Date: 6/13/2019



# ROGUE RIVER VALLEY IRRIGATION DISTRICT WATER RIGHT TRANSFER MAP

map 7




**SUPERSEDED**

RECEIVED

DEC 30 2019

OWRD

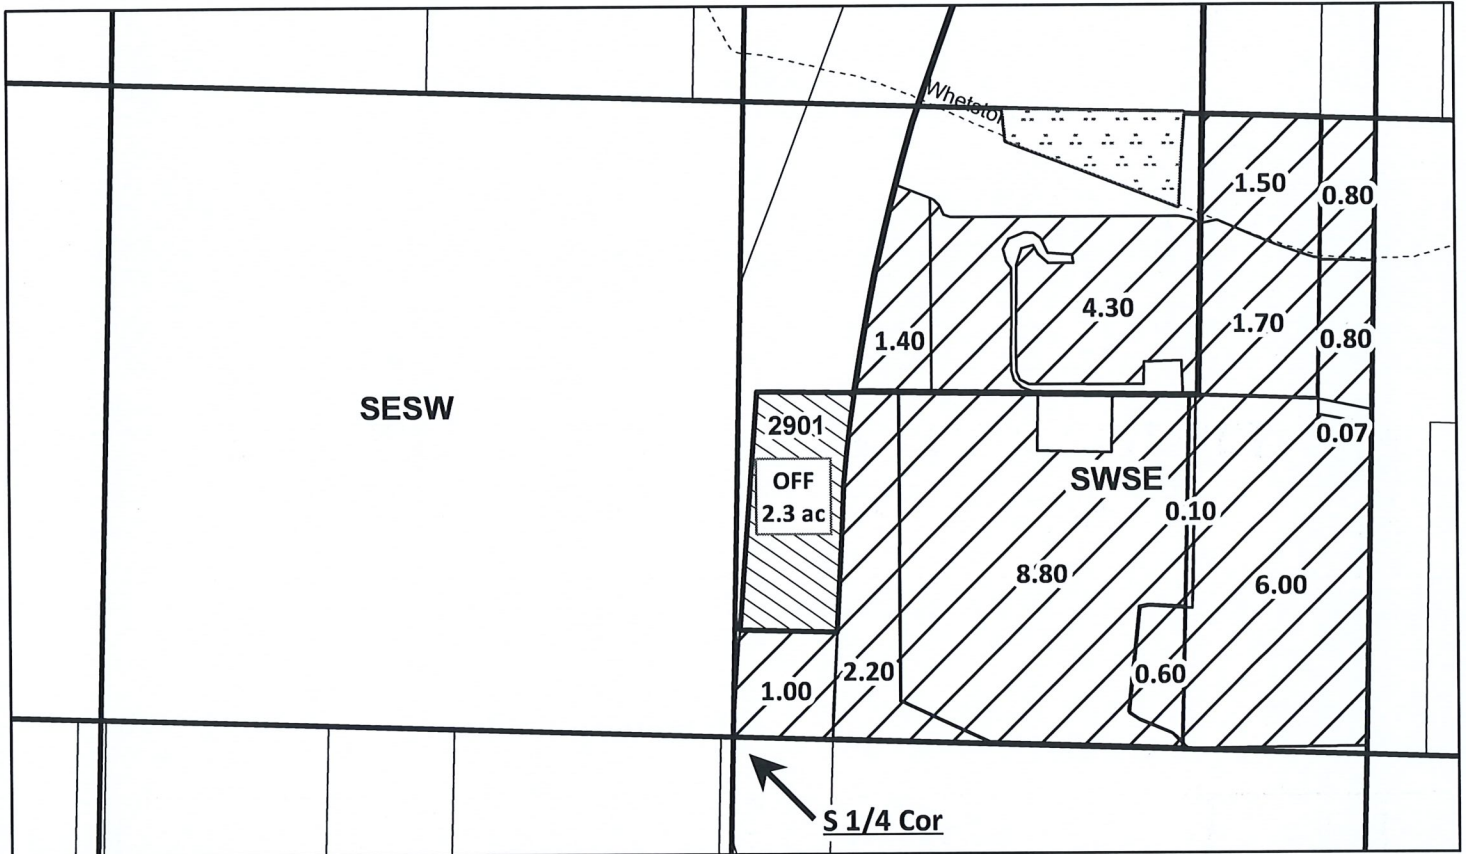

LOCATED:  
SW 1/4 SE 1/4 of SEC 30 T36S R01W

TL: 100      2.3 AC 'OFF'

NAME: RRVID

OFF MAP

	Irr Land
	Off Land
	Previous Tran
	Tax Lot
	QQ

Certificates  
P 85288  
S 80576  
S 85876\_77

13338 -

Date: 11/26/2019

DIN: 19-03




**SUPERSEDED**

# ROGUE RIVER VALLEY IRRIGATION DISTRICT WATER RIGHT TRANSFER MAP

map 6



SCALE - 1" = 400'

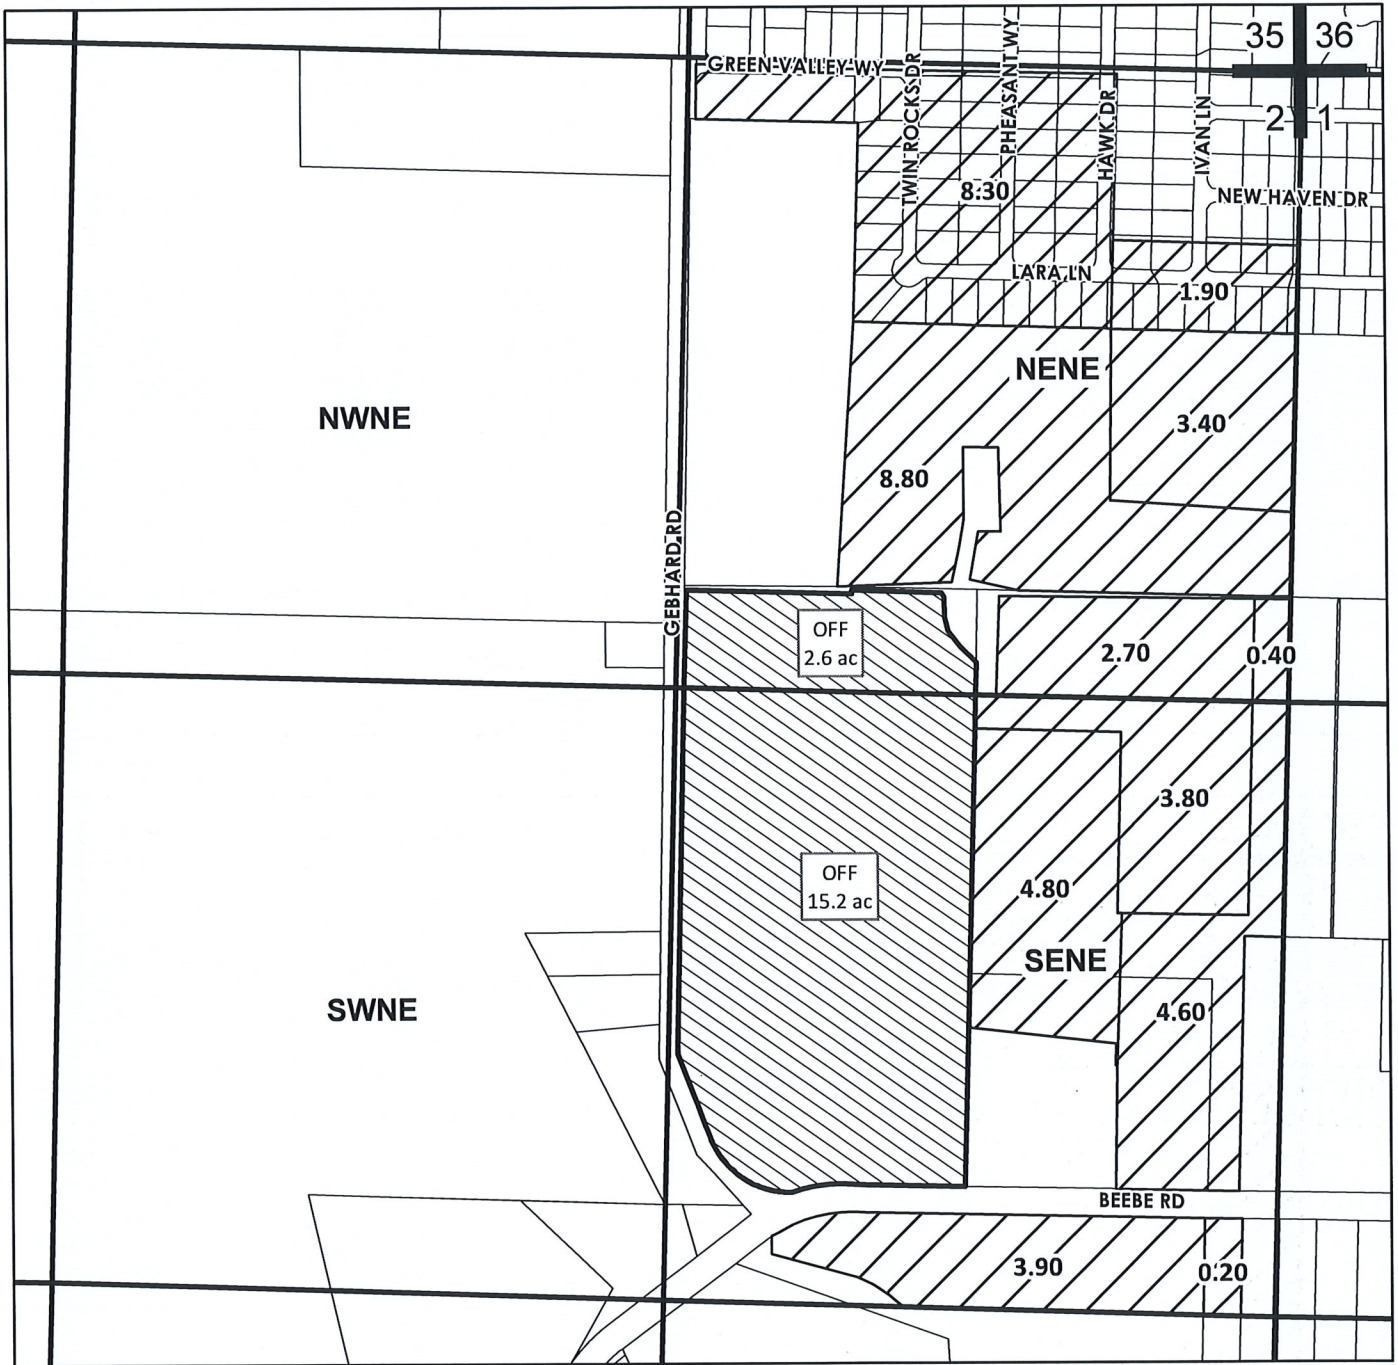

Certificates  
**P 85288**  
**S 80576**  
**S 85876\_77**

Located:  
 NE 1/4 NE 1/4 and SE 1/4 NE 1/4 of SEC 02 T36S R02W

TL: 2700      17.8 AC 'OFF'





NAME: ROGUE RIVER IRRIGATION DISTRICT

RECEIVED

DEC 30 2019

OWRD

OFF MAP

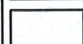-  Irr Land
-  Off Land
-  Tax Lot
-  QQ

DIN: 19-02

Date: 12/1/2019




# ROGUE RIVER VALLEY IRRIGATION DISTRICT WATER RIGHT TRANSFER MAP

map2

SCALE - 1" = 400'



**SUPERSEDED**

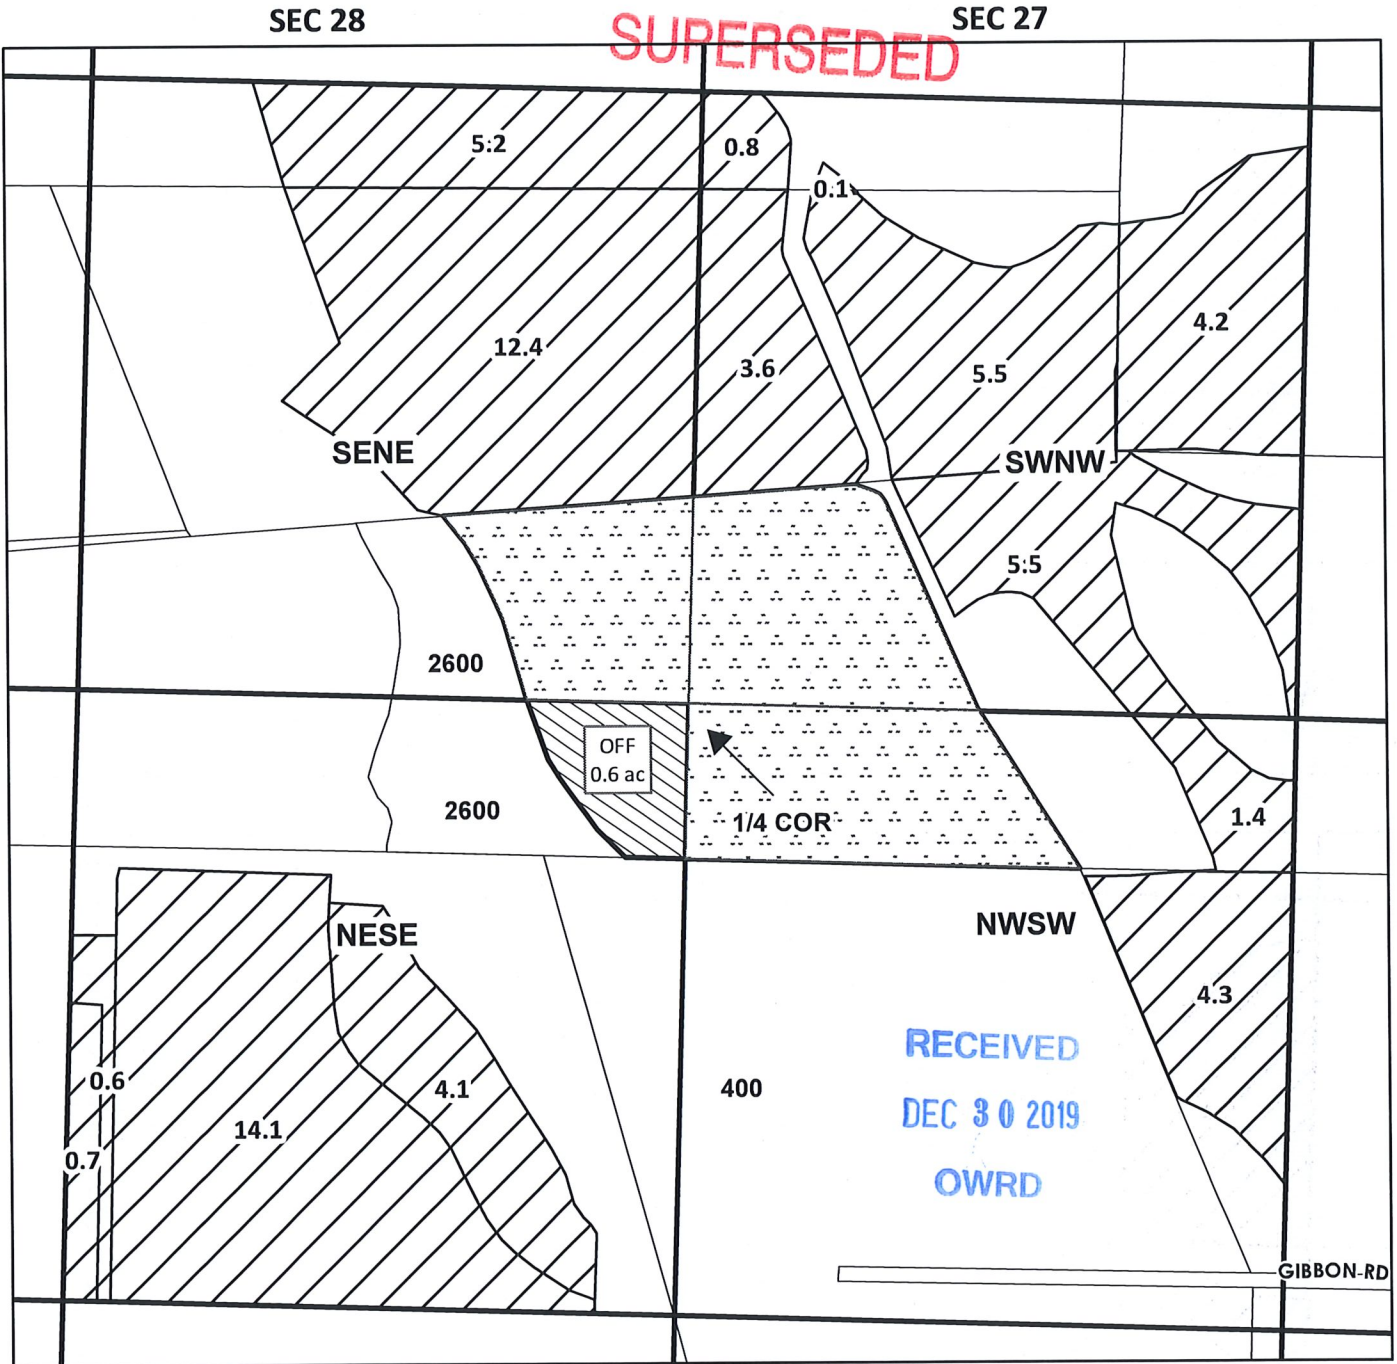

### Certificates

P 85288  
 S 80576  
 S 80577  
 S 85876\_77  
 S 83729  
 Permit S-4951

Date: 12/1/2019

Located:

NE 1/4 SE 1/4 of SEC 28 T36S R02W

TL: 2600      0.6 AC 'OFF'

NAME: ROGUE RIVER IRRIGATION DISTRICT

### OFF MAP

	Irr Land
	Off Land
	Previous Tran
	Tax Lot
	QQ

DIN: 19-02

13338






# ROGUE RIVER VALLEY IRRIGATION DISTRICT WATER RIGHT TRANSFER MAP



**SUPERSEDED**

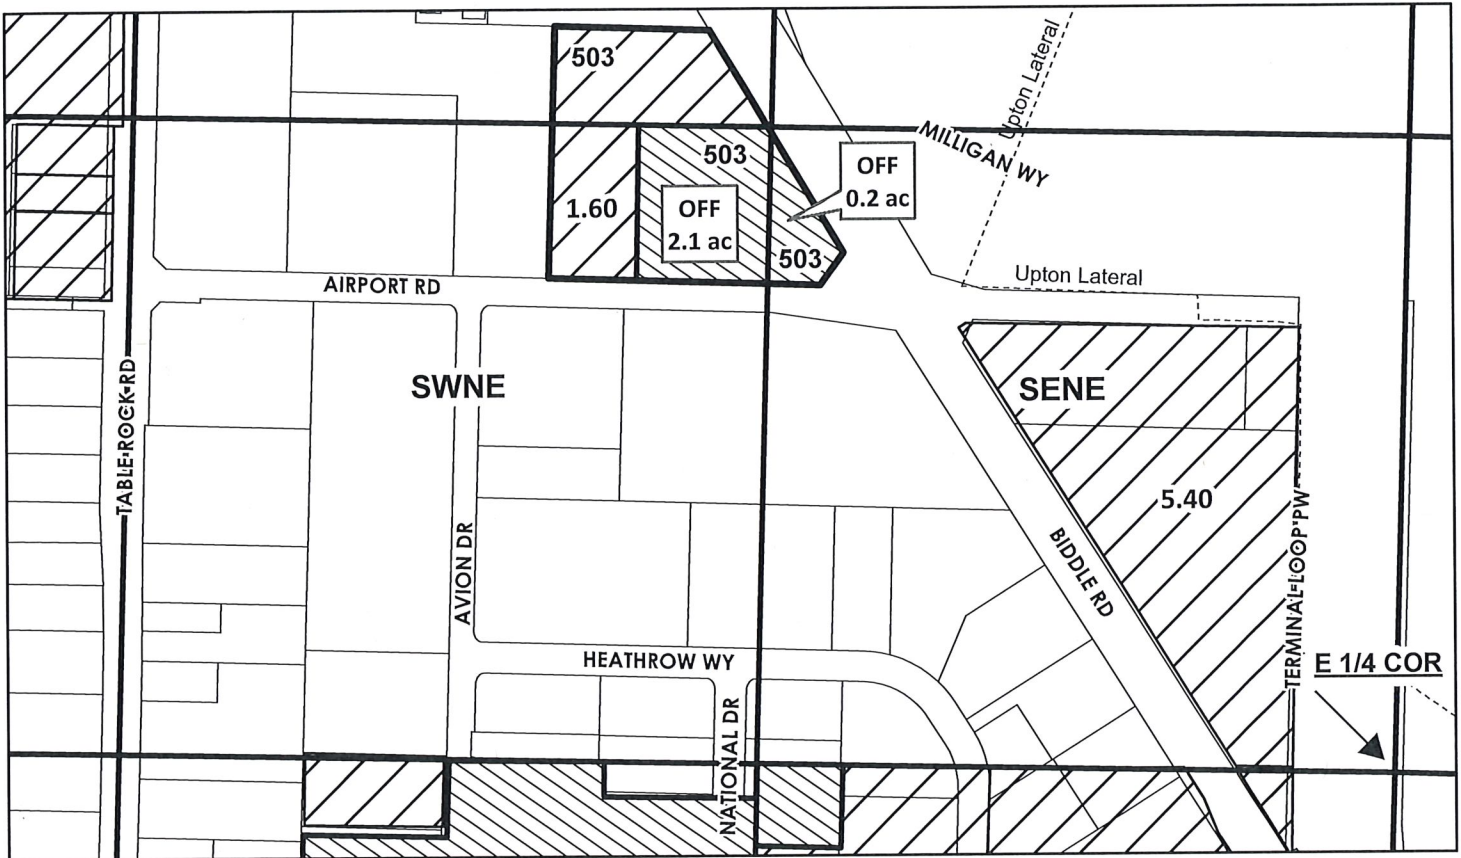

LOCATED:  
SEC 12 T37S R02W  
SW 1/4 NE 1/4, SE 1/4 NE 1/4

TL: 100      2.1 AC 'OFF' SWNE  
0.2 AC 'OFF' SENE

NAME: RRVID

### OFF MAP



Certificates  
P 85288  
S 80576  
S 85876\_77

Received by OWRD

FEB 13 2020

Salem, OR






# ROGUE RIVER VALLEY IRRIGATION DISTRICT WATER RIGHT TRANSFER MAP

map 8



RECEIVED  
DEC 30 2019  
OWRD

**SUPERSEDED**

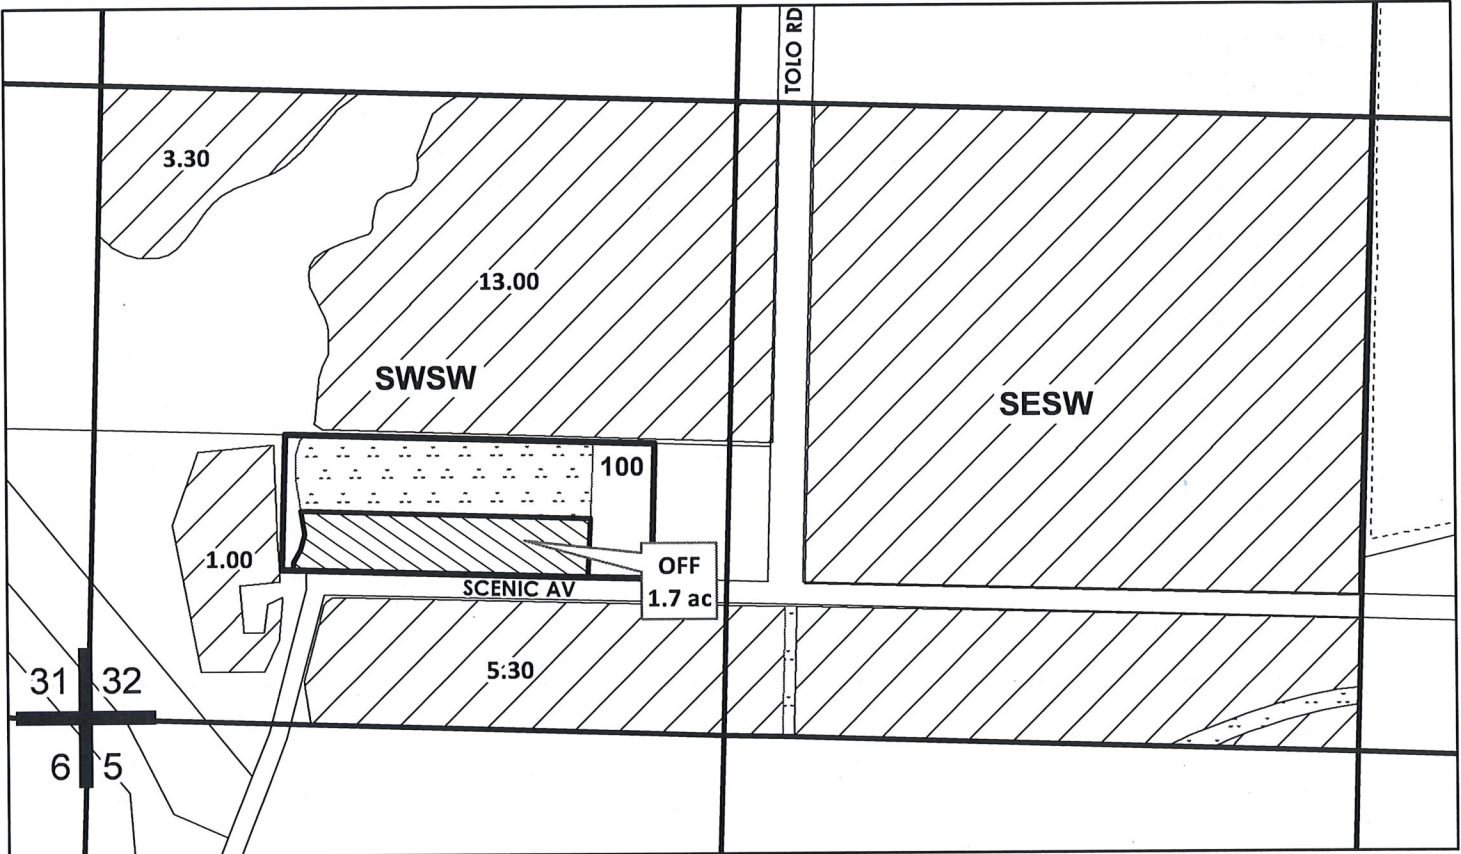

LOCATED:

SW 1/4 SW 1/4 of SEC 32 T36S R02W


TL: 100      1.7 AC 'OFF'

NAME: RRVID

**Certificates**

- P 85288
- S 80575
- S 80576
- S 80577
- S 83729
- S 85876\_77

**OFF MAP**

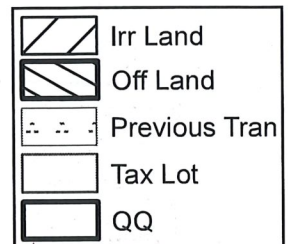

13338 -