

Received by OWRD  
 NOV 27 2019  
 Salem, OR

*Claim of Beneficial Use*  
**WATER RIGHTS MAP**  
 36 1E 05 SWSW, SESW  
 TL: 2403  
 'ON' LANDS T-10757




	IRR
	PARCELS

# JACKSON COUNTY SEC18 T36S R1E

SCALE - 1" = 400'



SE 1/4 OF THE NE; NE 1/4 OF THE SE 1/4

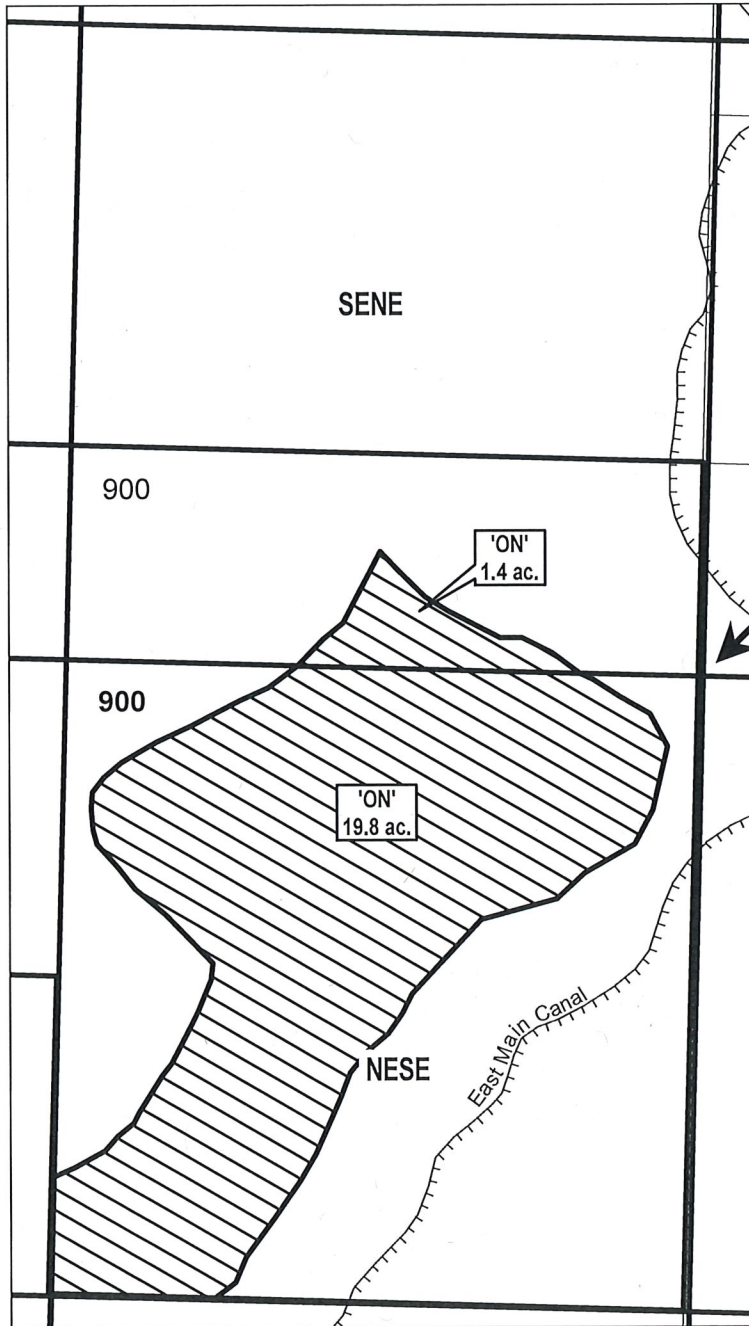

E 1/4 COR


Received by OWRD

SEP 30 2019

Salem, OR

	EXISTING WATER RIGHTS
	ON LANDS
	CANAL/LATERAL

"ON" MAP

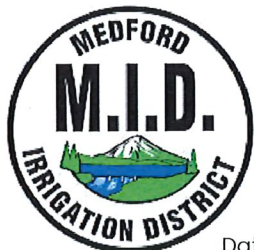

Date: 9/26/2019

## CLAIM OF BENEFICIAL USE

NAME: TRIPLE SPRINGS RANCH, LLC

TAXLOT #: 900

21.2 ACRES

CERTIFICATE #:

P-83381

S-83383

Permit S-4951

RECEIVED BY OWRD

48.28 ac. BU,

83381  
83382

S-4951

Scale 1" = 800'  
Created: 8/15/2012




# Authorized Place of Use

361E31 #12900


48.28 ac

- District Boundary USBR
- County Boundary
- Major Roads
- Road Labels
- Township Range
- Sections
- Section Labels
- Quarters
- Quarter Labels
- Quarter Quarters
- Quarter Quarters Labels
- Taxlots
- Canal All
- Canal Piped
- Canal Open
- Private Line
- POU District Primary

# Medford Irrigation District

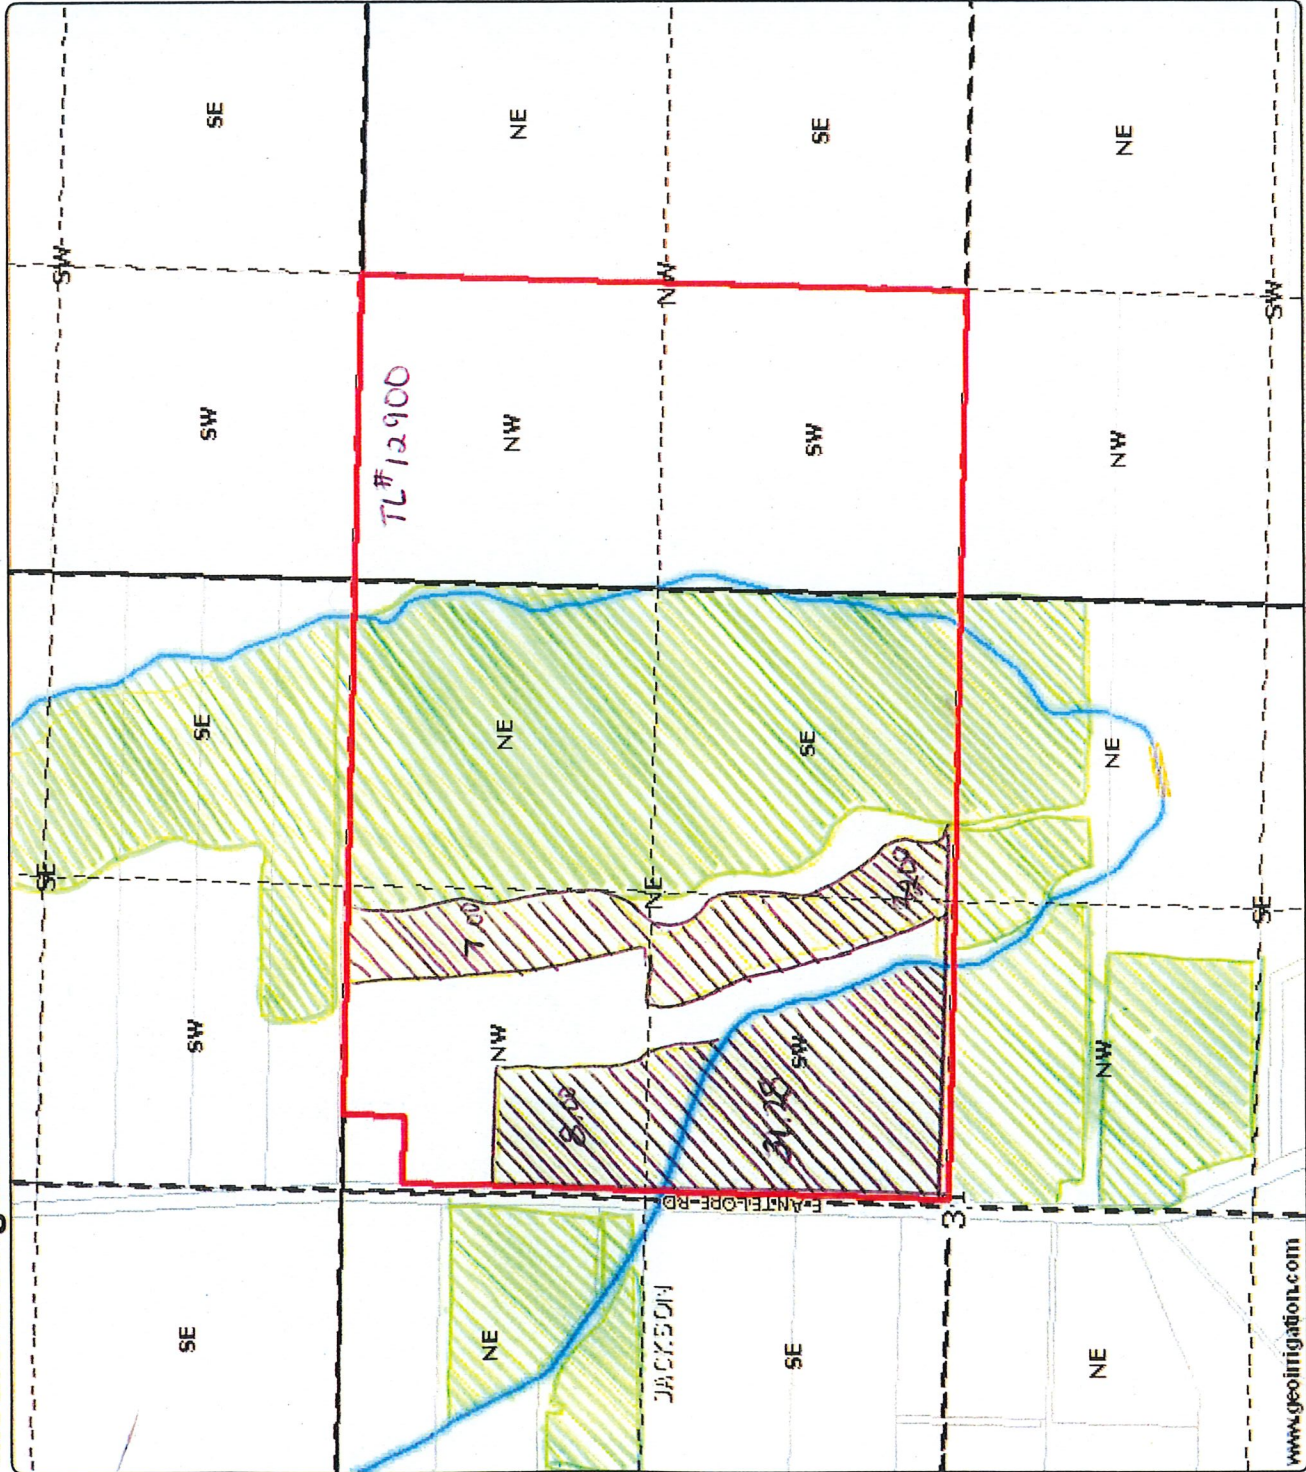

# Medford Irrigation District

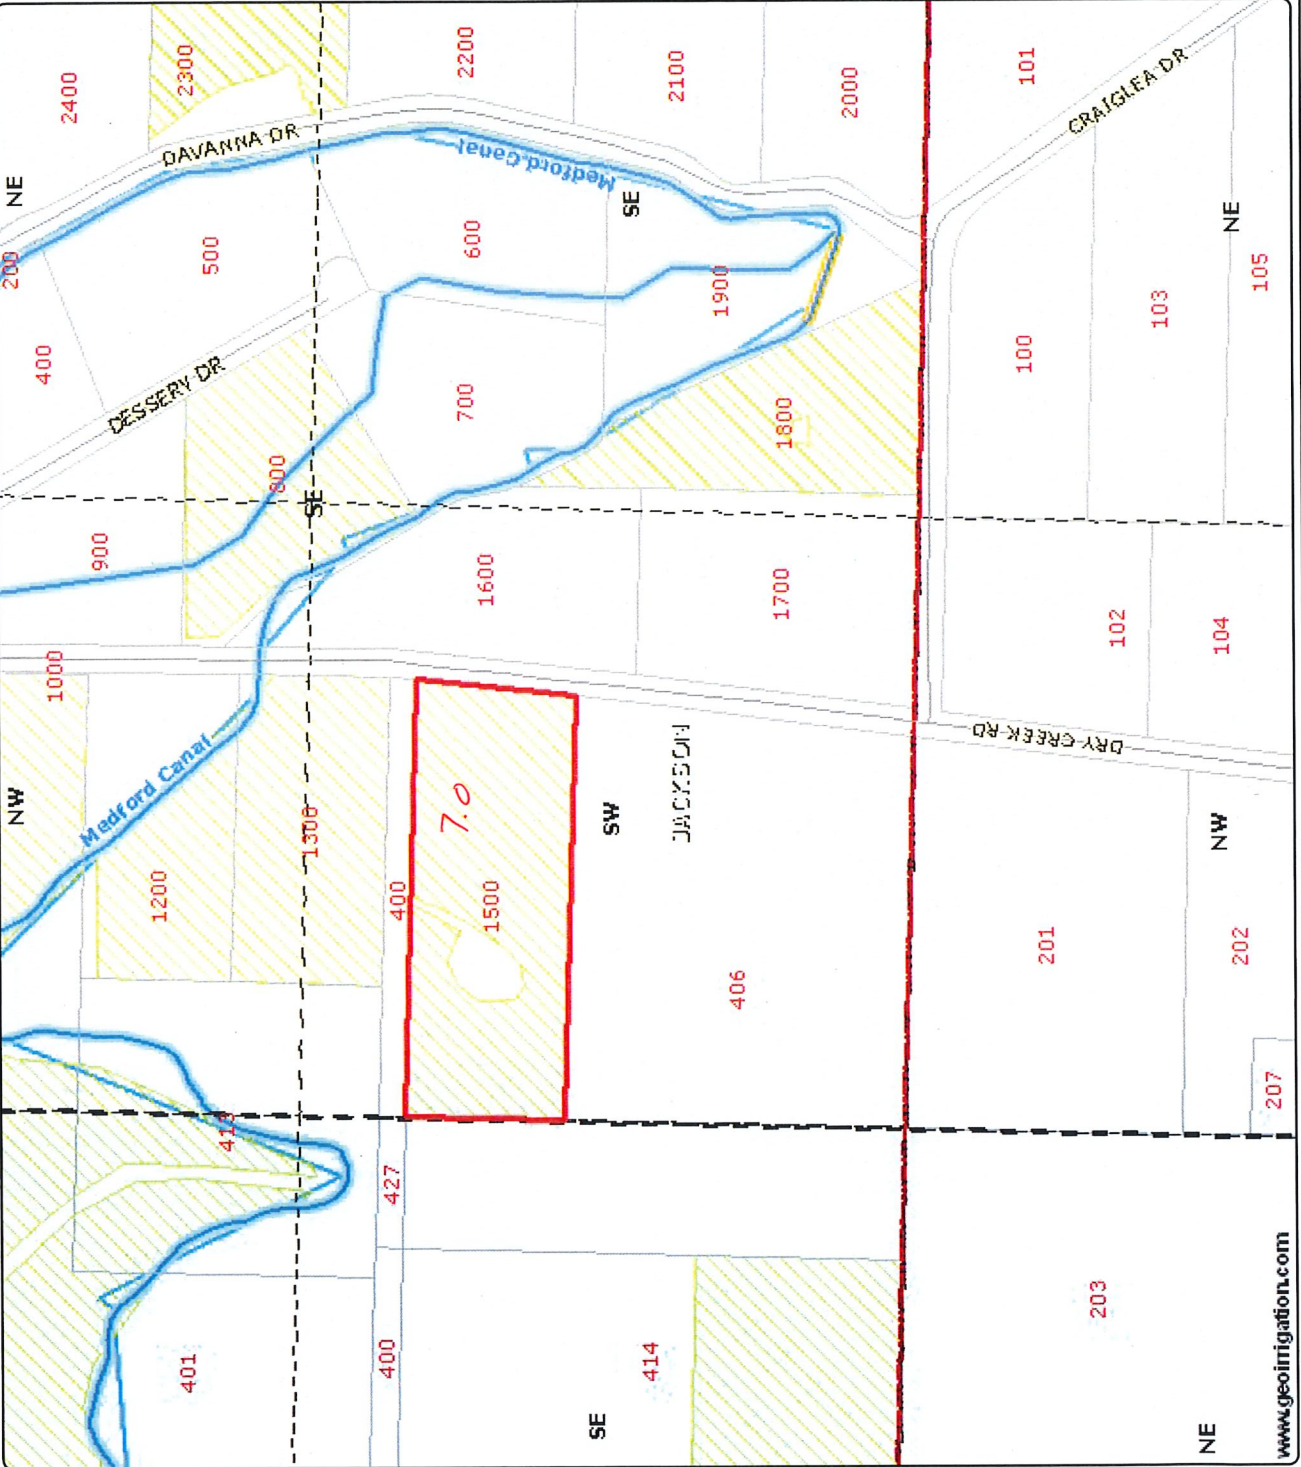

Authorized Place of Use  
361W36 #1500  
7 ac

- District Boundary USBR
- County Boundary
- Major Roads
- Road Labels
- Roads
- Township Range
- Sections
- Section Labels
- Quarters
- Quarter Labels
- Quarter Quarters
- Quarter Quarters Labels
- Lot Labels
- Taxlots
- Canal All
- Canal Piped
- Canal Open
- Private Line
- POU District Primary
- Irrigation Ditches JACK CO
- RWC OG Laterals

83381  
83383  
S-4591

SEP 26 2012

RECEIVED BY OWRD



Scale 1" = 400'  
Created: 8/15/2012

www.geoirrigation.com

DISCLAIMER: This map is intended for display purposes only and is not intended for any legal representations. There are no warranties, expressed or implied, that accompany this product.

SALEM, OR

RECEIVED BY OWHR

83381  
83383  
S-4951


Scale 1" = 400'  
Created: 8/15/2012



Authorized Place of Use  
361W36 #414  
5 ac

- District Boundary USBR
- County Boundary
- Major Roads
- Road Labels
- Roads
- Township Range
- Sections
- Section Labels
- Quarters
- Quarter Labels
- Quarter Quarters
- Quarter Quarters Labels
- Lot Labels
- Taxlots
- Canal All
- Canal Piped
- Canal Open
- Private Line
- POI District Primary
- Irrigation Ditches JACO
- RVC06 Laterals

# Medford Irrigation District

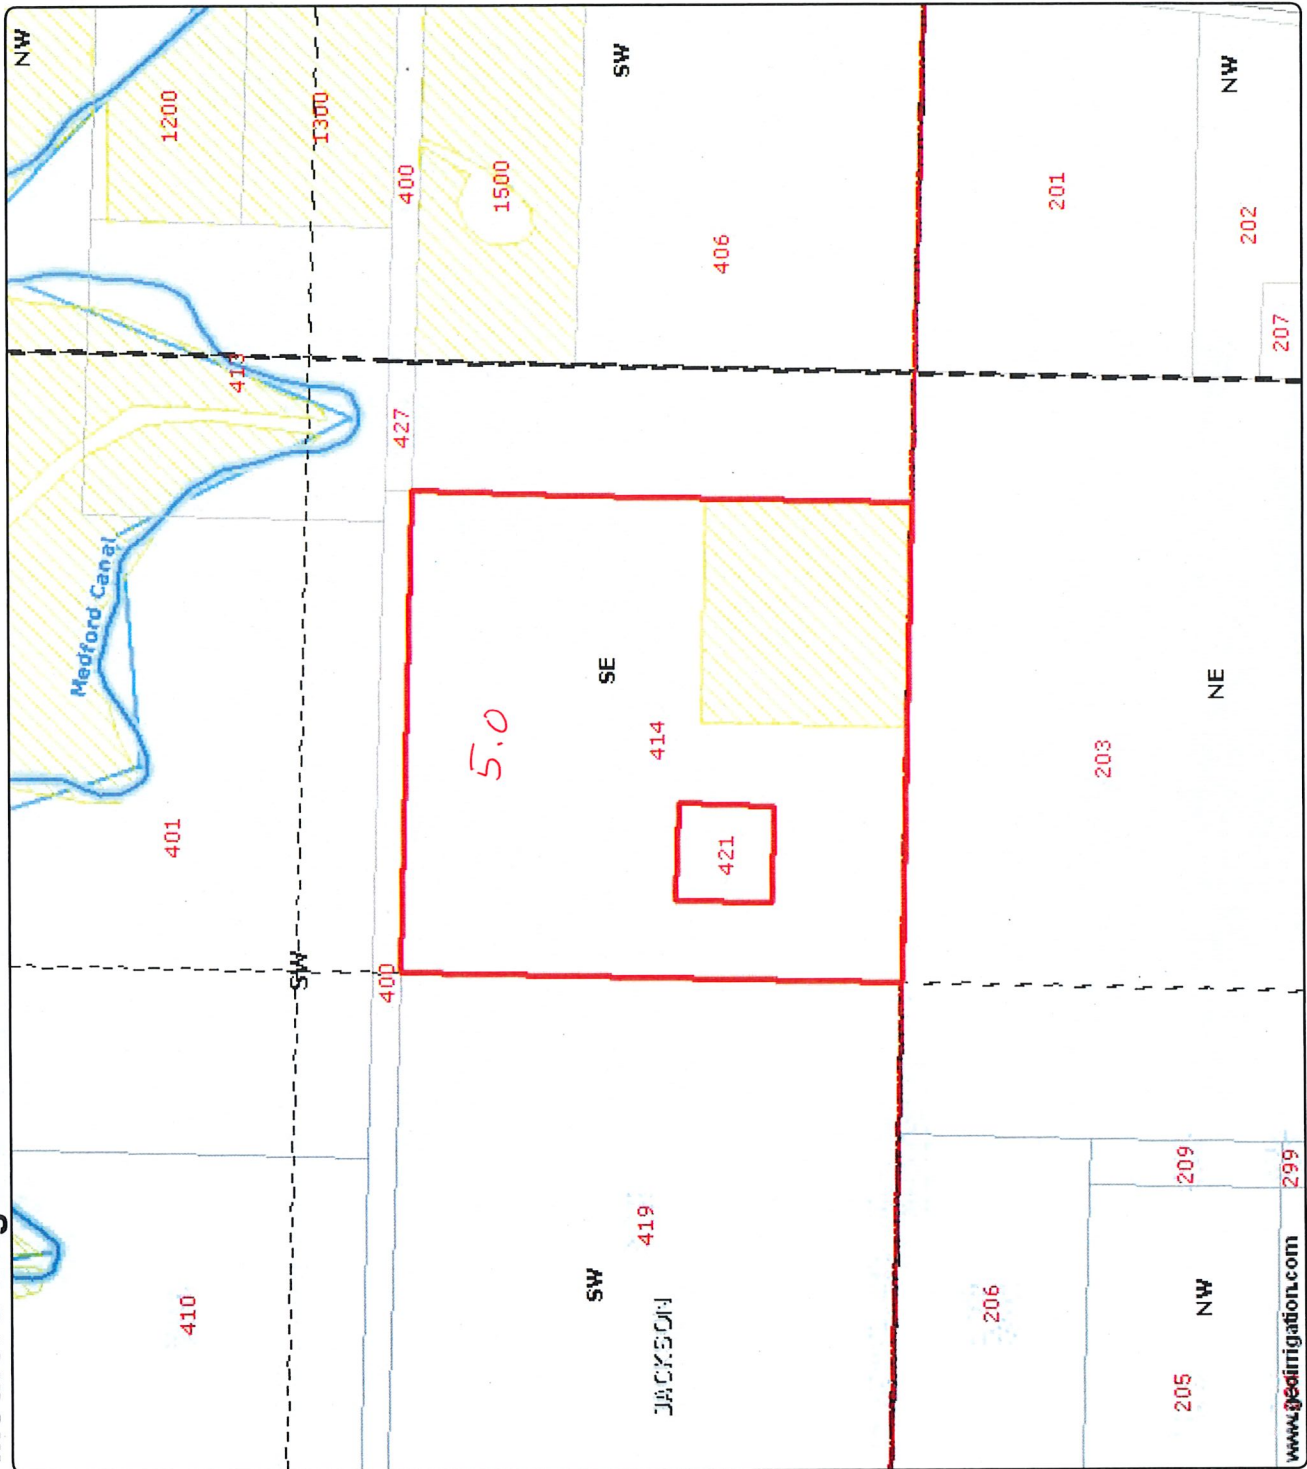

DISCLAIMER: This map is intended for display purposes only and is not intended for any legal representations. There are no warranties, expressed or implied, that accompany this product.

SEP 26 2012

SALEM, OR

Scale 1" = 400'  
Created: 8/15/2012




Authorized Place of Use  
372W17D new tax lot 200/old  
3602

- District Boundary USBR
- County Boundary
- Major Roads
- Road Labels
- Roads
- Township Range
- Sections
- Section Labels
- Quarters
- Quarter Labels
- Quarter Quarters
- Quarter Quarters Labels
- Lot Labels
- Taxlots
- Canal All
- Canal Piped
- Canal Open
- Private Line
- POU District Primary
- Irrigation Ditches JACK CO
- RWCOS Laterals

83381  
83383  
80578  
8-4951

# Medford Irrigation District

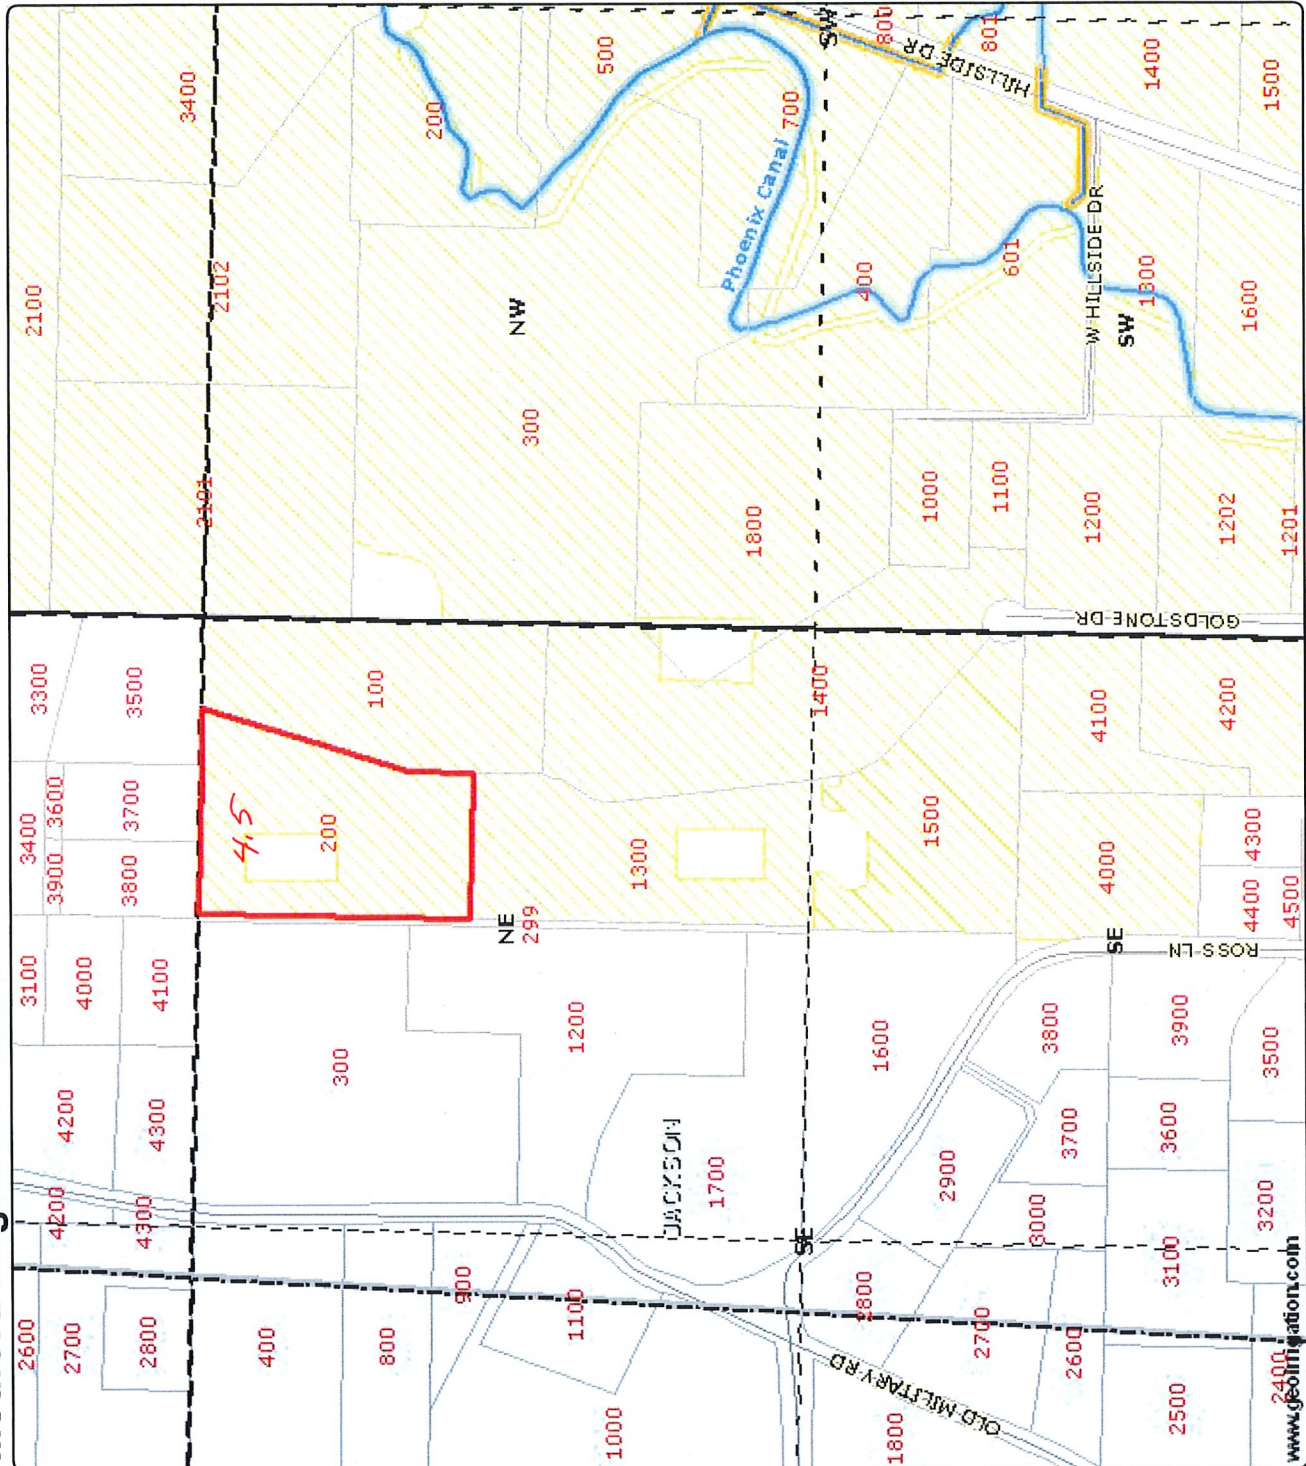

www.gisinformation.com

DISCLAIMER: This map is intended for display purposes only and is not intended for any legal representations. There are no warranties, expressed or implied, that accompany this product.

RECEIVED BY OWRD

83381  
83383  
80578  
S-4951


Scale 1" = 400'  
Created: 8/15/2012



Authorized Place of Use  
372W17D new tax lot 1300/old  
3600

- District Boundary USBR
- County Boundary
- Major Roads
- Road Labels
- Roads
- Township Range
- Sections
- Section Labels
- Quarters
- Quarter Labels
- Quarter Quarters
- Quarter Quarters Labels
- Lot Labels
- Taxlots
- Canal All
- Canal Piped
- Canal Open
- Private Line
- POU District Primary
- Irrigation Ditches JACK CO
- RWC006 Laterals

# Medford Irrigation District

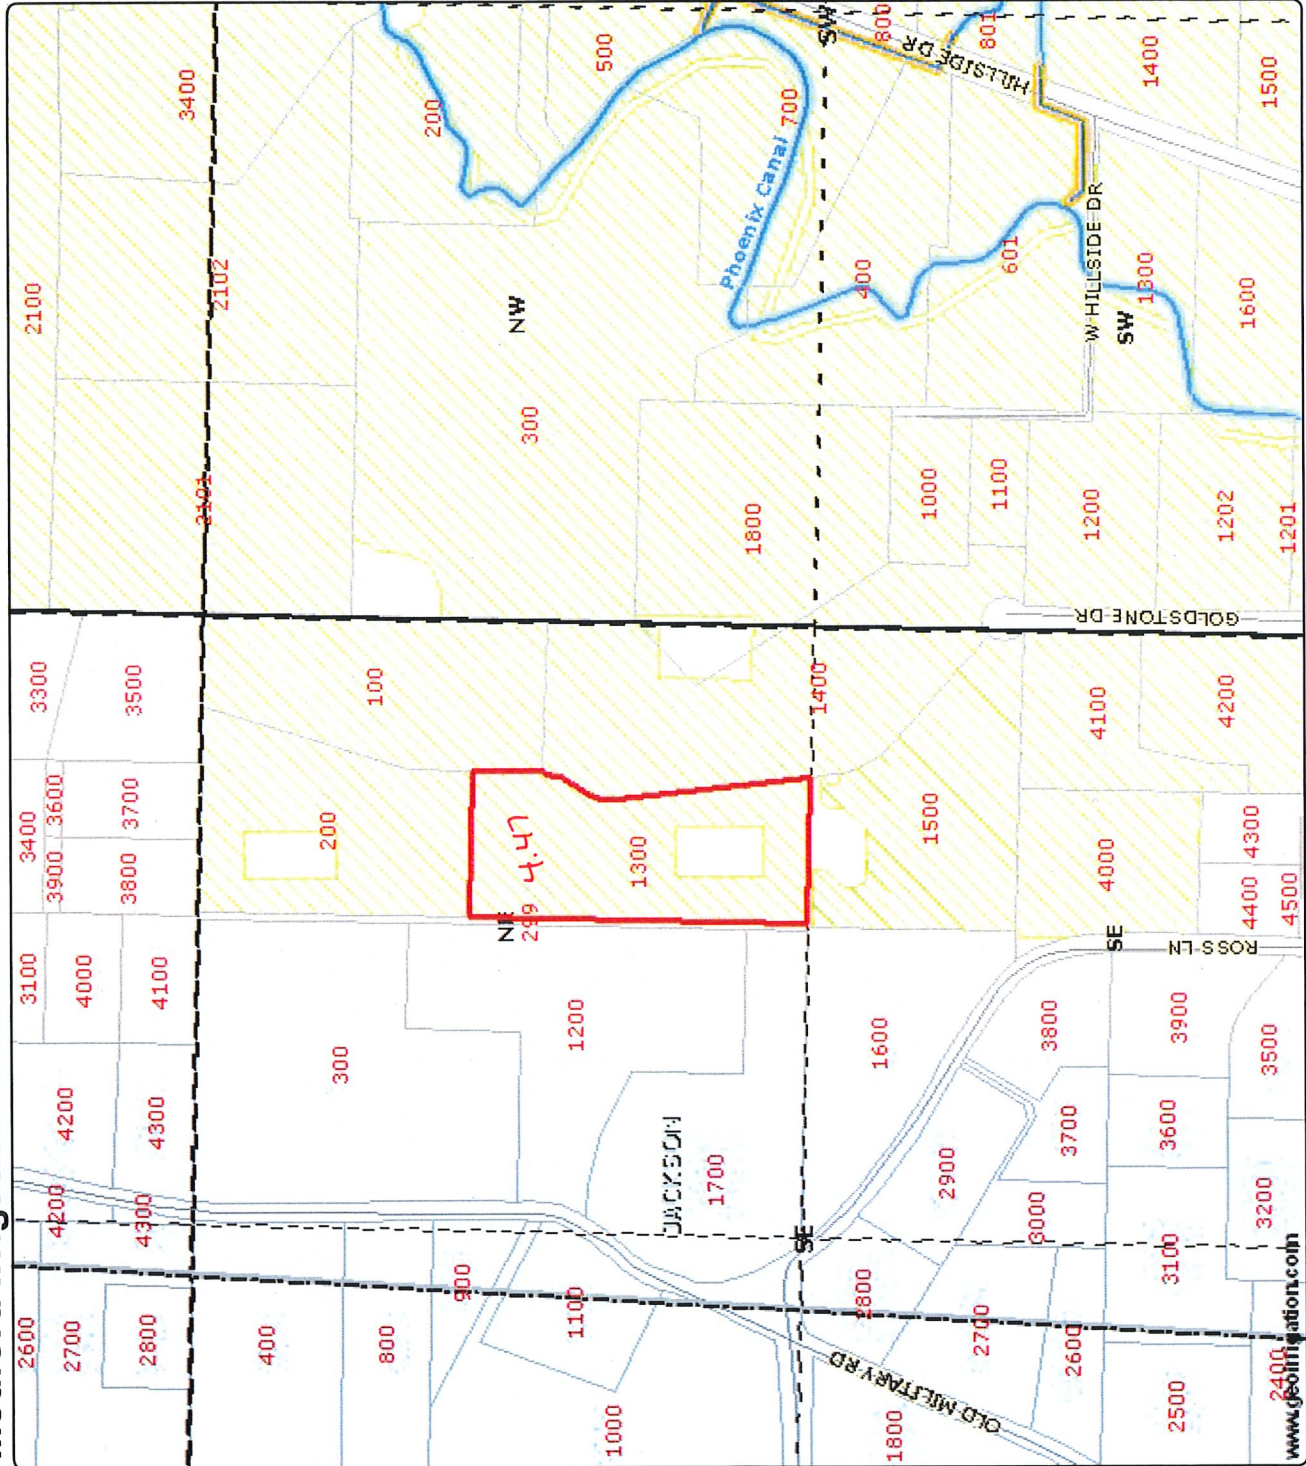

DISCLAIMER: This map is intended for display purposes only and is not intended for any legal representations. There are no warranties, expressed or implied, that accompany this product.

SEP 26 2012

SALEM, OR

Scale 1" = 400'  
Created: 8/15/2012




Authorized Place of Use  
372W17D new tax lot 100/old  
tax lot 3603

- District Boundary USBR
- County Boundary
- Major Roads
- Road Labels
- Roads
- Township Range
- Sections
- Section Labels
- Quarters
- Quarter Labels
- Quarter Quarters
- Quarter Quarters Labels
- Lot Labels
- Taxlots
- Canal All
- Canal Piped
- Canal Open
- Private Line
- POU District Primary
- Irrigation Ditches JACK CO
- RMCOG Laterals

83381  
83383  
80578  
S-4951

# Medford Irrigation District

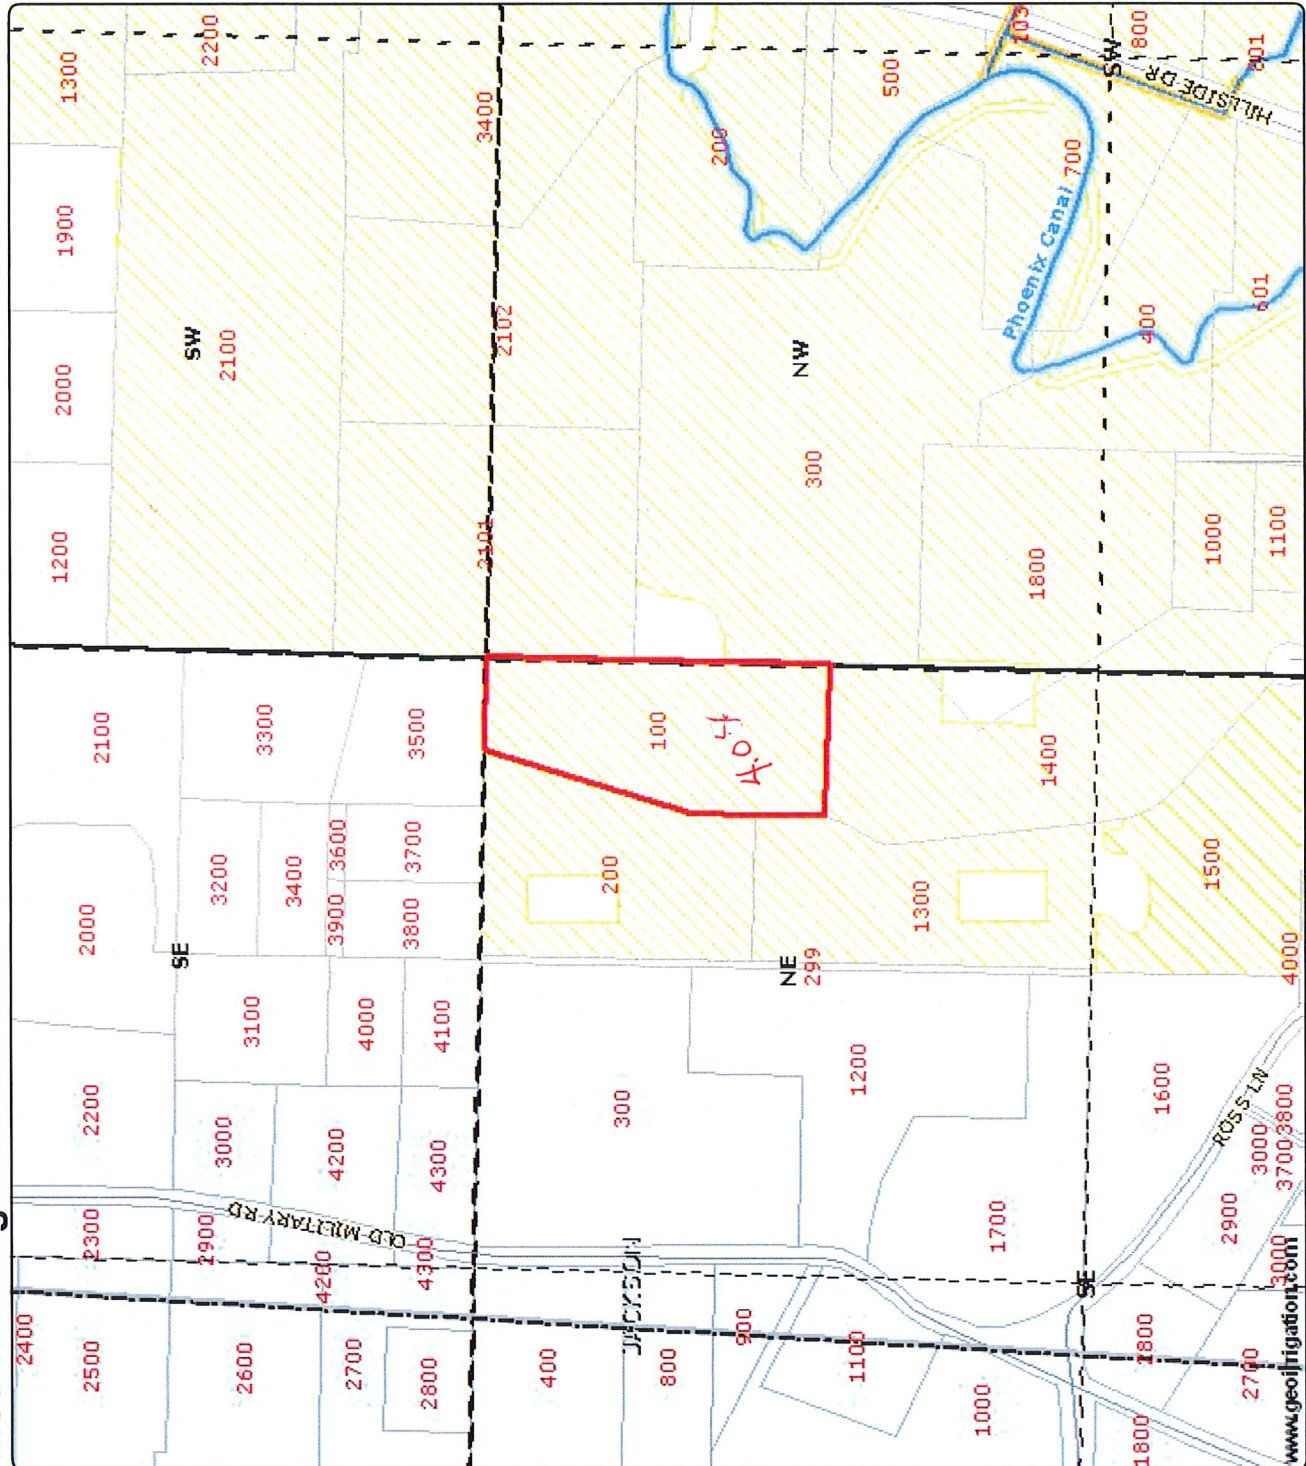

DISCLAIMER: This map is intended for display purposes only and is not intended for any legal representations. There are no warranties, expressed or implied, that accompany this product.



SEP 26 2012

Authorized Place of Use  
372W20AA #300  
2.54 ac


- District Boundary USBR
- County Boundary
- Major Roads
- Road Labels
- Roads
- Township Range
- Section Labels
- Section Labels
- Quarters
- Quarter Labels
- Quarter Quarters
- Quarter Quarters Labels
- Lot Labels
- Taxlots
- Canal All
- Canal Piped
- Canal Open
- Private Line
- POU District Primary
- Irrigation Ditches JACK CO
- RWCOG Laterals

83381  
83383  
S-4951  
80578  
83728

SALEM, OR



# Medford Irrigation District

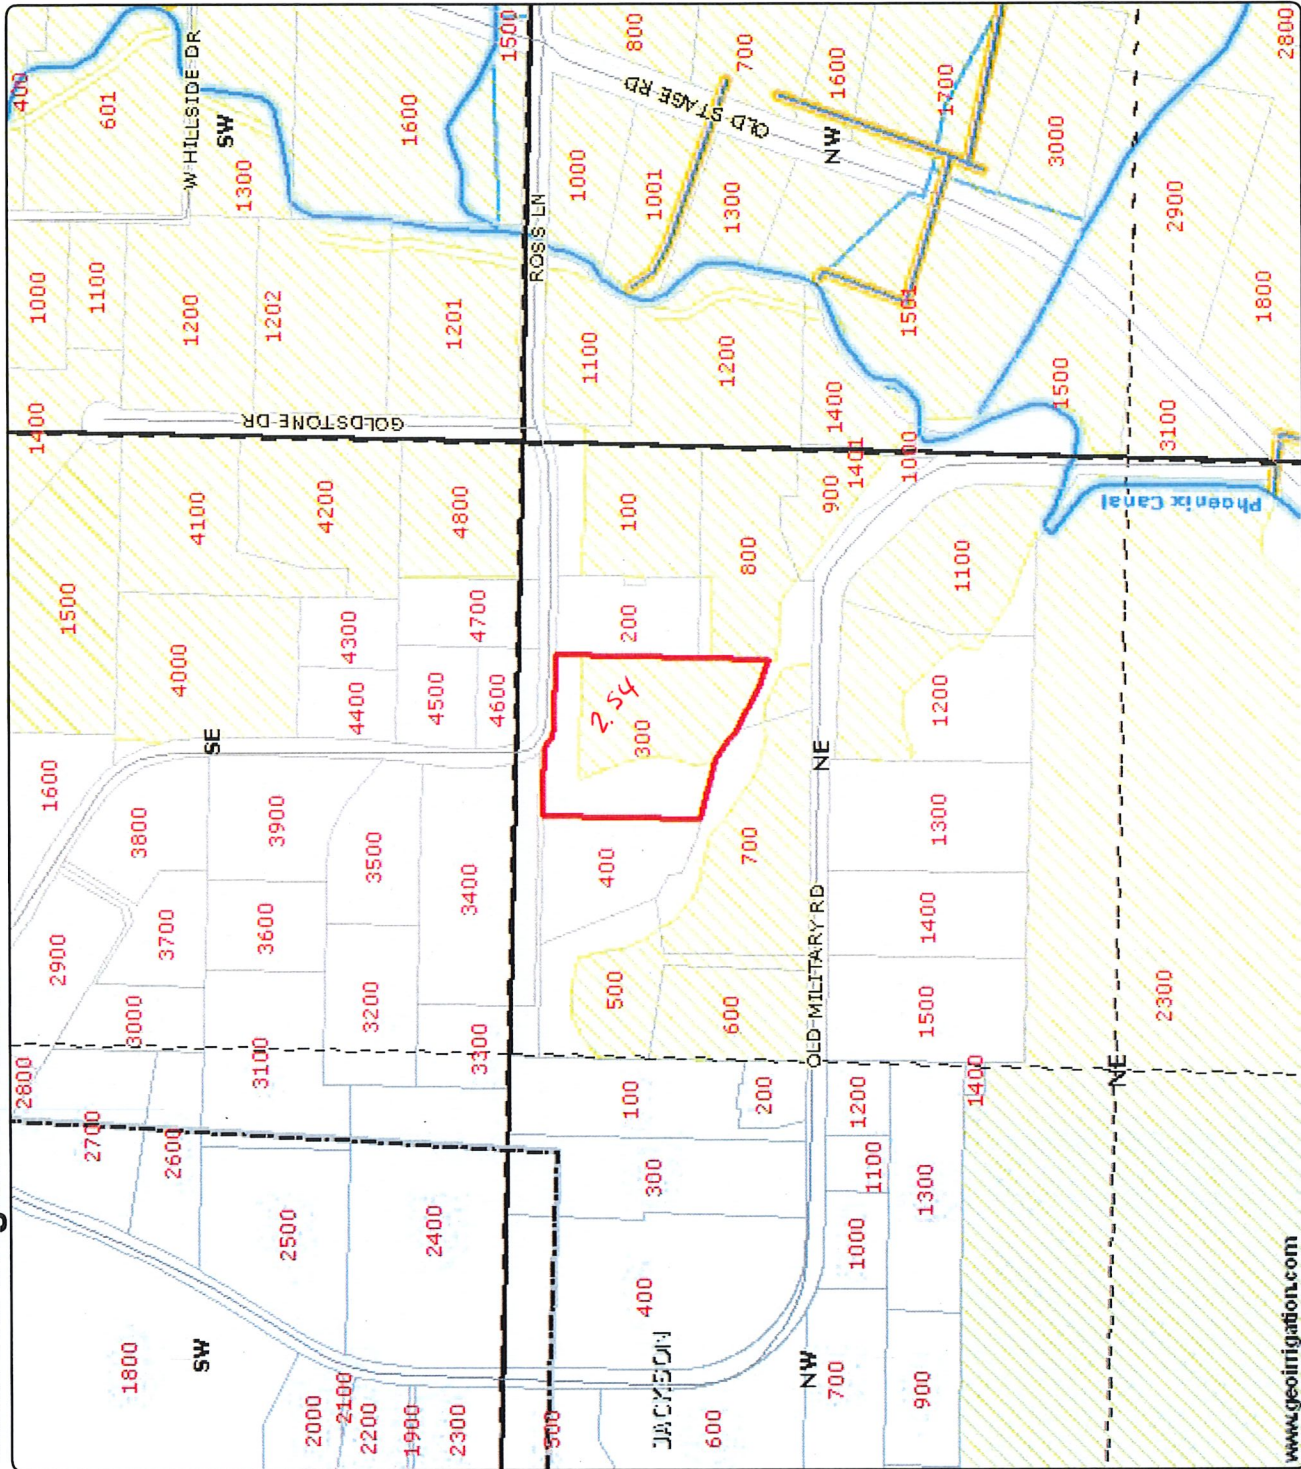

www.geoirrigation.com

DISCLAIMER: This map is intended for display purposes only and is not intended for any legal representations. There are no warranties, expressed or implied, that accompany this product.


# JACKSON COUNTY SEC33 T37S R2W

SCALE - 1" = 400'



NE 1/4 OF THE SE; SE 1/4 OF THE SE 1/4

OWRD #: 10757

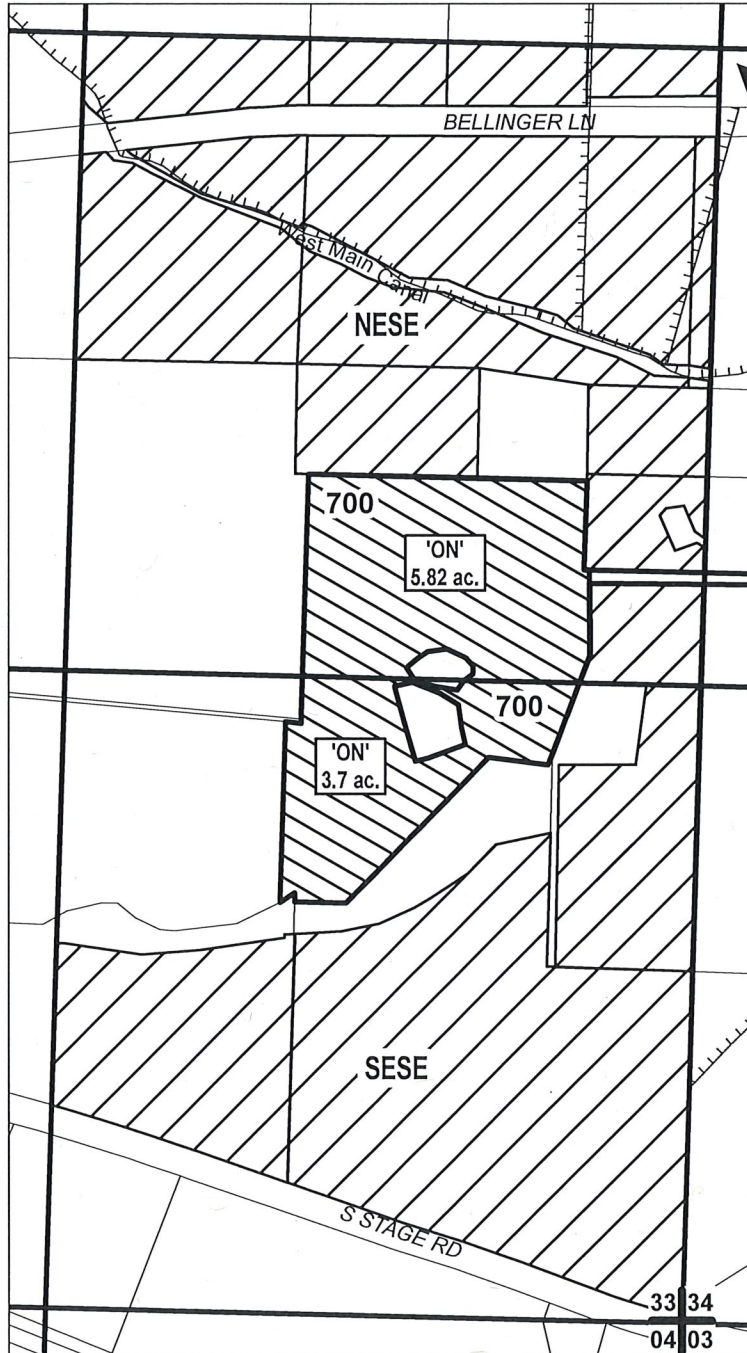

E 1/4 COR

NESE -  
EXISTING RIGHT: 23.5 AC

SESE -  
EXISTING RIGHT: 20.9 AC

Received by OWRD

SEP 30 2019

Salem, OR

	EXISTING WATER RIGHTS
	ON LANDS
	CANAL/LATERAL



CLAIM OF BENEFICIAL USE

NAME: ISAAC WINE

TAXLOT #: 700

9.52 ACRES

CERTIFICATE #:

P-83381

S-83383

S-80578

Permit S-4951

83728

Date: 9/30/2019

SEP 26 2012

SALEM, OR


Authorized Place of Use  
372W33 #800  
1 ac.

- District Boundary USBR
- County Boundary
- Major Roads
- Road Labels
- Roads
- Township Range
- Sections
- Section Labels
- Quarters
- Quarter Labels
- Quarter Quarters
- Quarter Quarters Labels
- Lot Labels
- Taxlots
- Canal All
- Canal Piped
- Canal Open
- Private Line
- POU District Primary
- Irrigation Ditches JACK CO
- RVCQG Laterals

Scale 1" = 400'  
Created: 8/15/2012



Medford Irrigation District

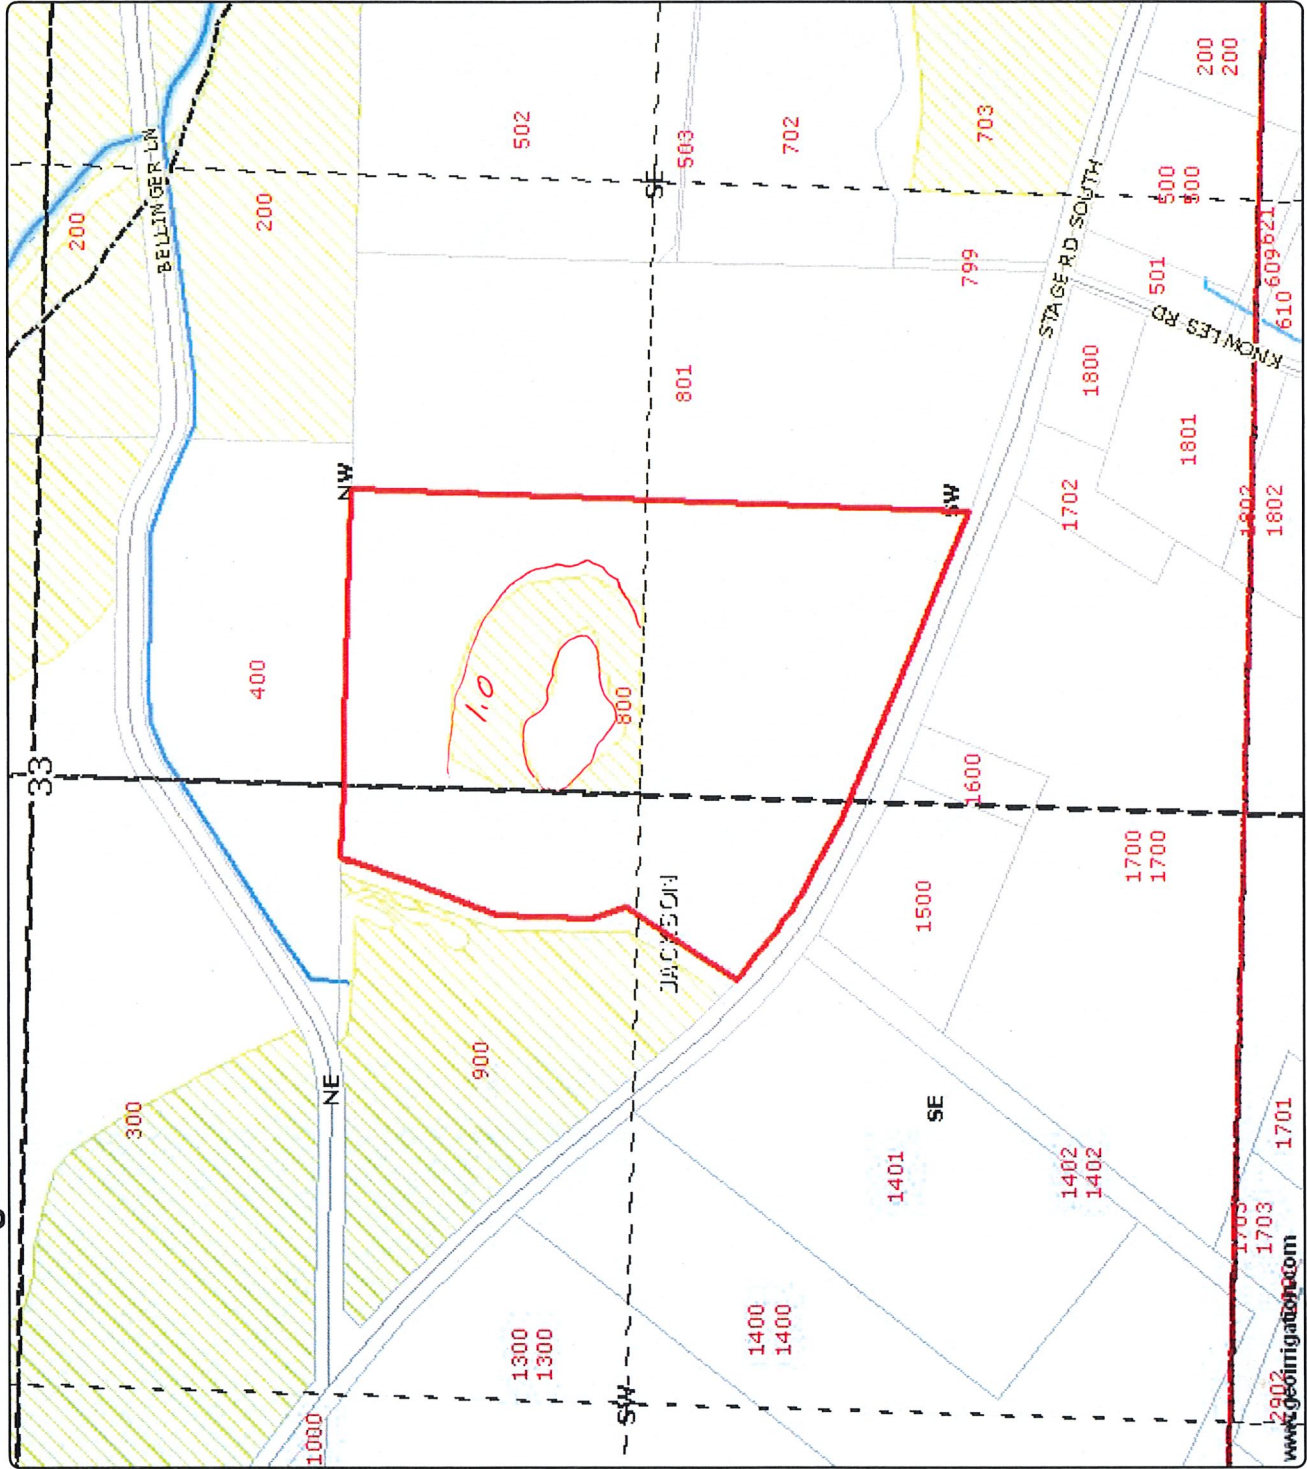

www.geoinformation.com

DISCLAIMER: This map is intended for display purposes only and is not intended for any legal representations. There are no warranties, expressed or implied, that accompany this product.