


Application for a Water Right Transfer

Certificate 31650

Yamhill County
Township 5 South, Range 3 West, (W.M.)

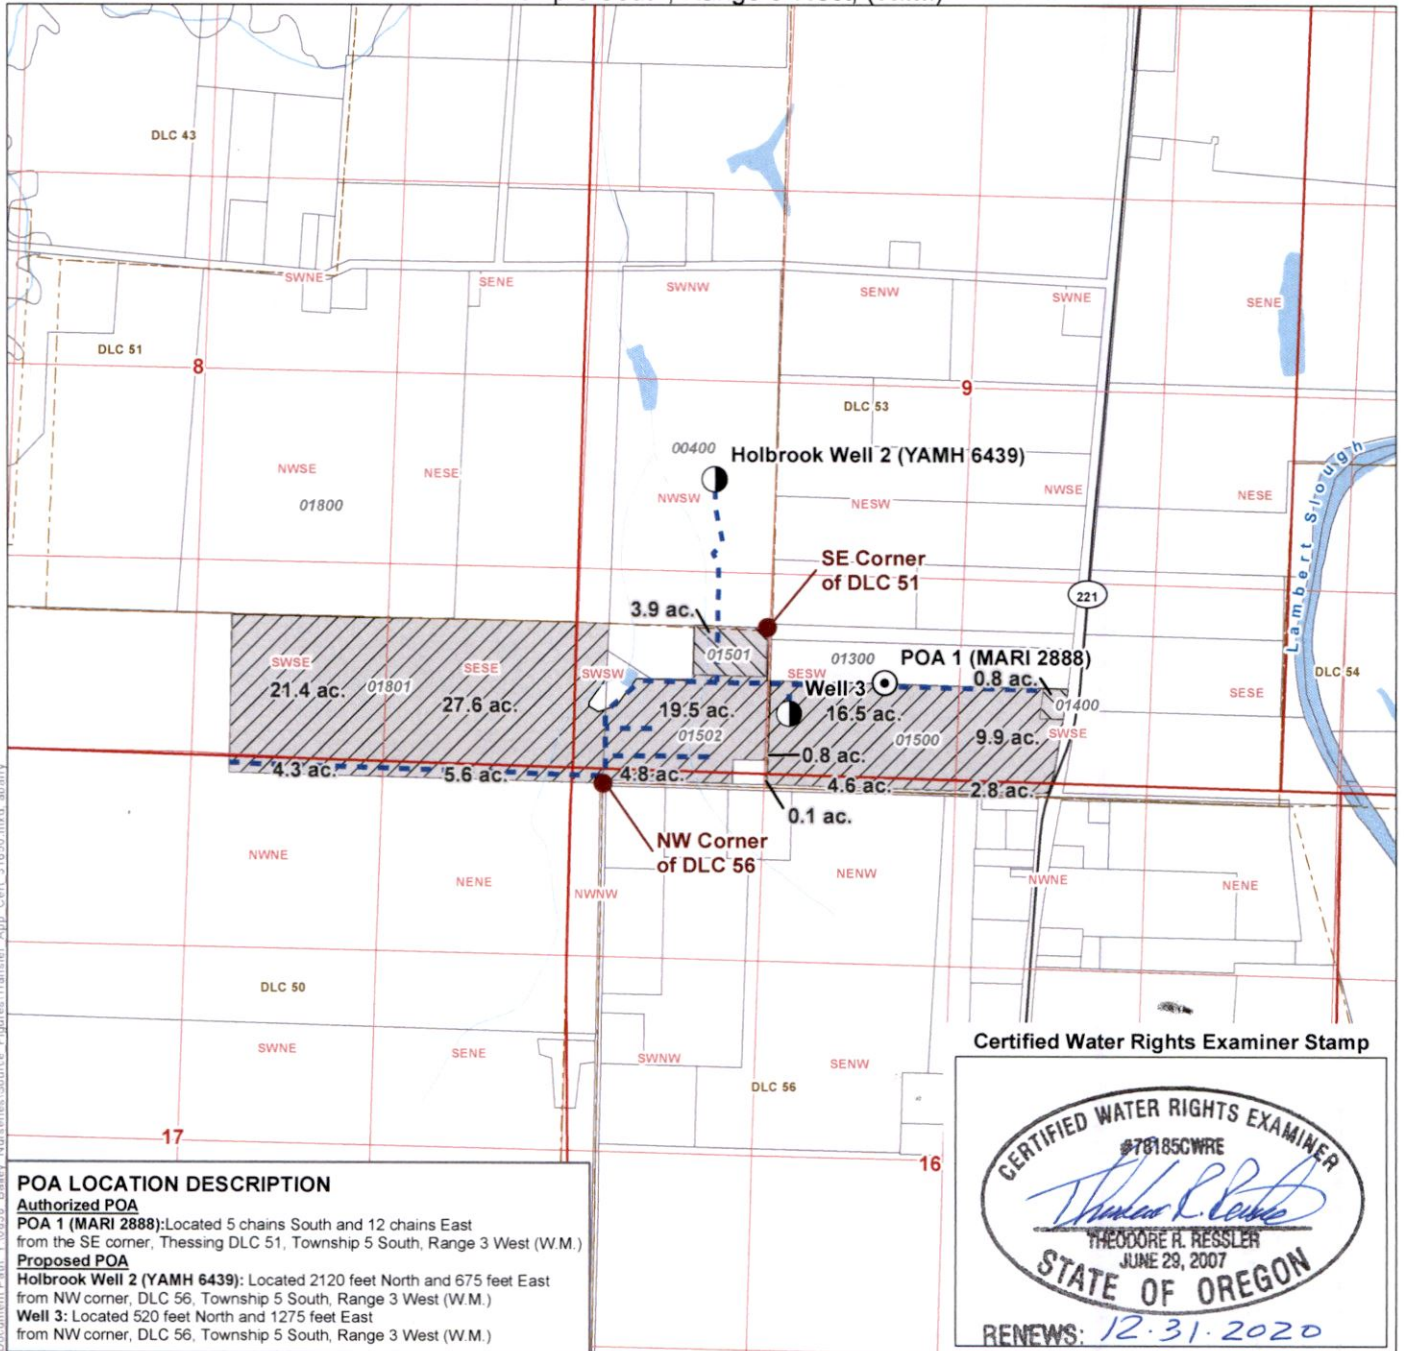

POA LOCATION DESCRIPTION

Authorized POA

POA 1 (MARI 2888): Located 5 chains South and 12 chains East from the SE corner, Thessing DLC 51, Township 5 South, Range 3 West (W.M.)

Proposed POA

Holbrook Well 2 (YAMH 6439): Located 2120 feet North and 675 feet East from NW corner, DLC 56, Township 5 South, Range 3 West (W.M.)

Well 3: Located 520 feet North and 1275 feet East from NW corner, DLC 56, Township 5 South, Range 3 West (W.M.)

LEGEND


- Authorized Point of Appropriation (POA)
- Proposed Point of Appropriation (POA)
- Mainline
- Donation Land Claim (DLC)
- Place of Use (POU)
 - Authorized POU to be served by new POA
 - Remaining Lands
- All Other Features
 - Tax Lot
 - Major Road
 - Watercourse
 - Waterbody

DISCLAIMER

This map was prepared for the purpose of identifying the location of a water right only and it is not intended to provide legal dimensions or location of property ownership lines.

MAP NOTES

Date: September 7, 2020
Data Sources: USGS, OGIC, Yamhill Co. OWRD

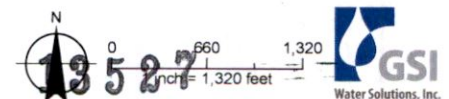

Document Path: Y:\0933_Battery_Numeres\Source_Figures\Transfer_App_Cert_31650.mxd_albany