



amended map received by  
email 10-26-2020

Vale Oregon Irrigation District


T 18 R 44 Sec 29

Dustin & Billie Jo Bourasa 0.9 Acres

Received by OWRD

SEP 26 2020

Salem, OR

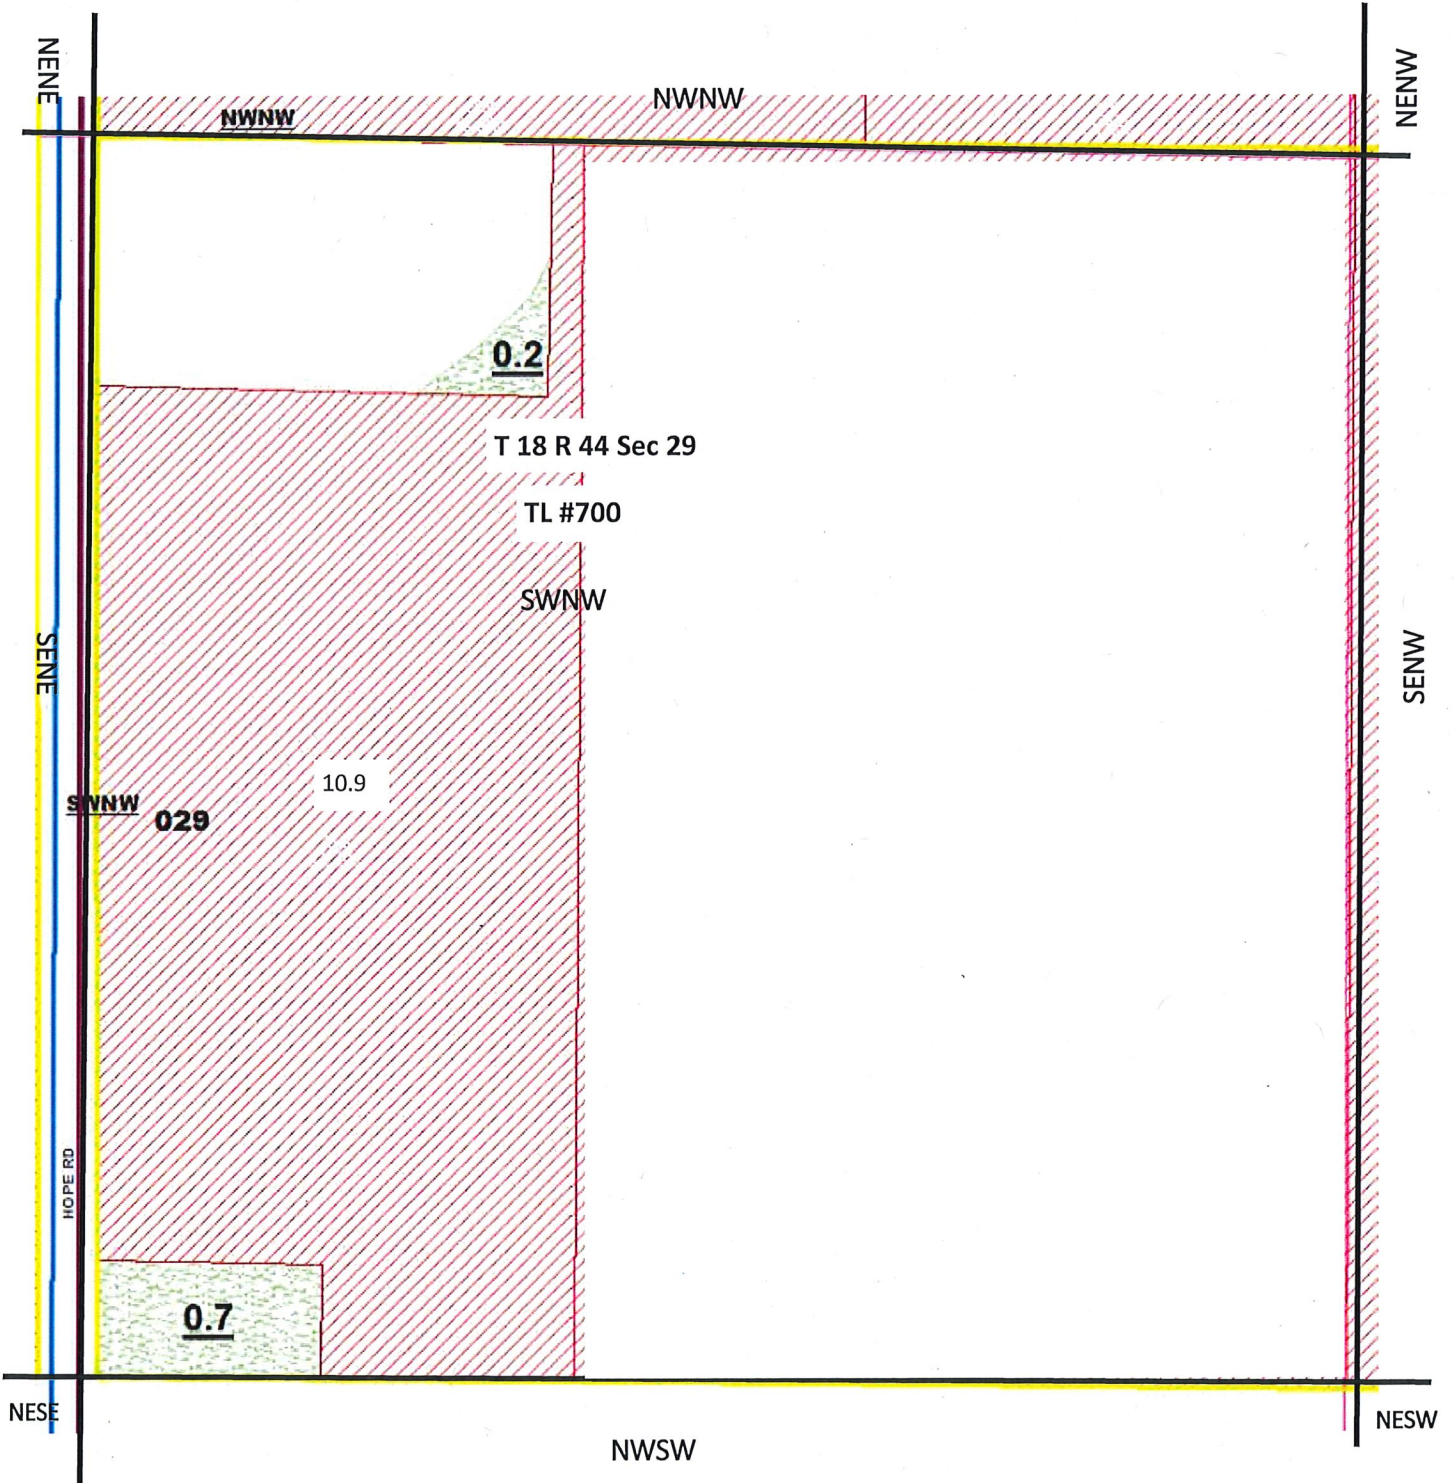

Legend	
	DB_Remaining_ 10.9 Acres
	DB_To_0.9 Acres

Certificate: 74080 (IR)  
74081 (IS)

Claim of Beneficial Use Transfer  
Tax Lot #700 0.9 acres on




Vale Oregon Irrigation District  
T 17R 44 Sec 16  
Kurt & Rachel Romans 8.8 Acres

RECEIVED

SEP 21 2020

OWRD

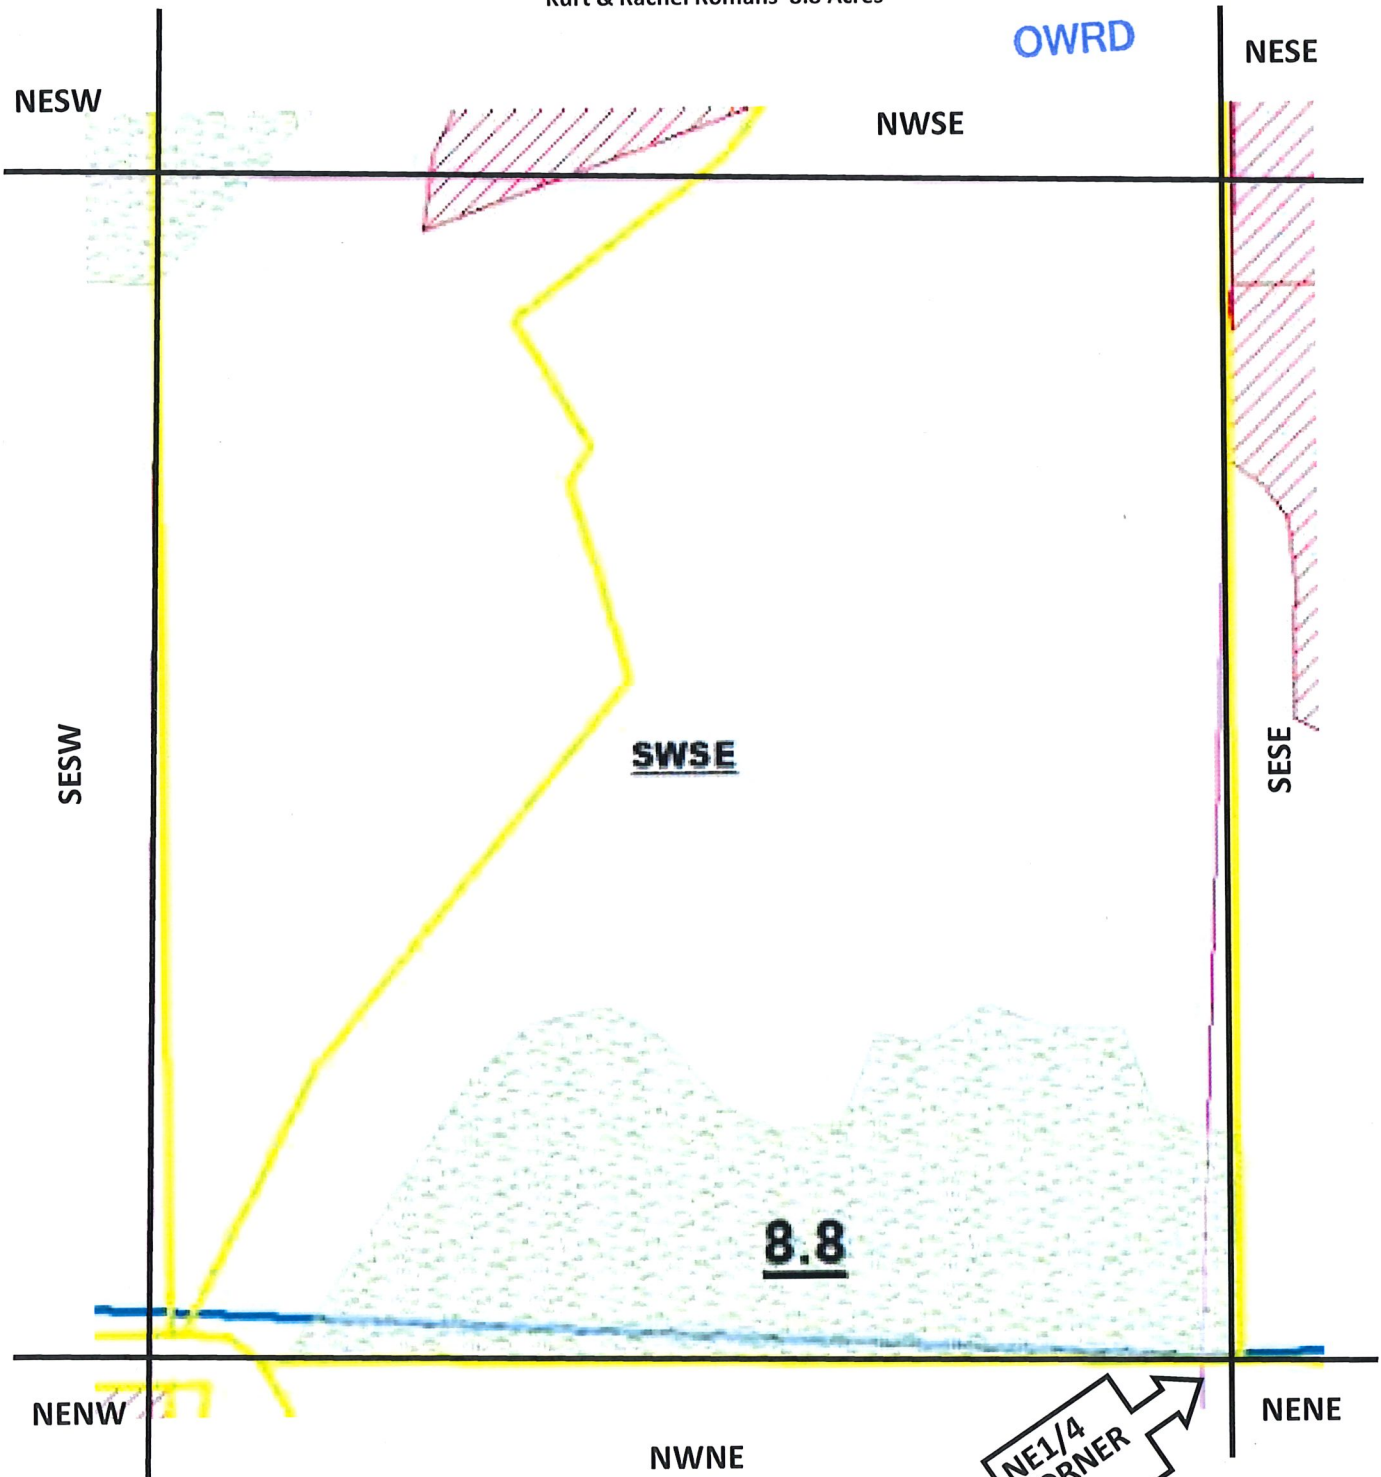

Legend	
	KRR_Remaining_ 0 Acres
	KRR_To_8.8 Acres (74080/74081/s-54916)

Certificate: 74080 IR  
74081 (IS)  
S-54916(IS)

Claim of Beneficial Use Transfer  
Tax Lot #4300 8.8 acres on



Vale Oregon Irrigation District


T 18 R 44 Sec 27

Jerry & Ruth Rubelt 3.0 Acres

RECEIVED

SEP 21 2020

OWRD

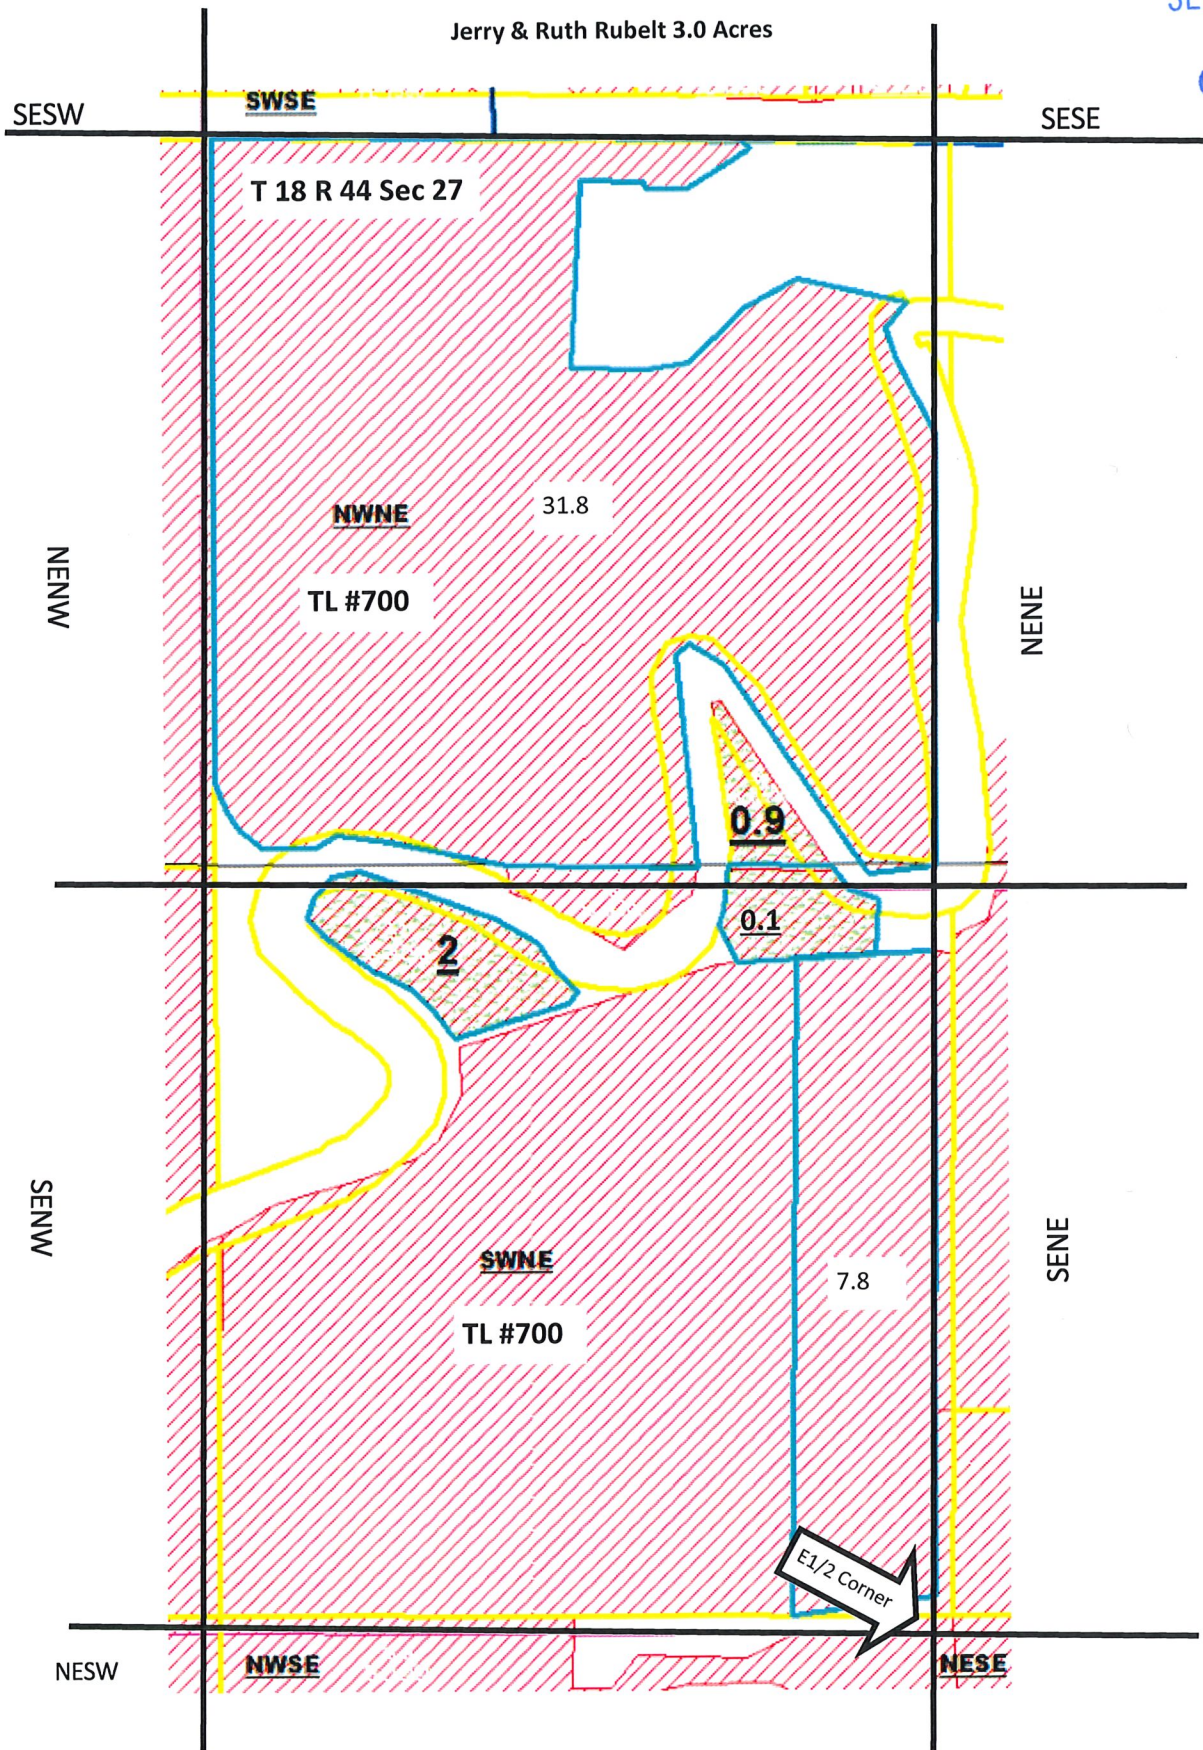

**Legend**

- JRR\_Remaining\_39.6 Acres
- JRR\_To\_3.0 Acres

Certificate: 74080 IR  
74081 (IS)

Claim of Beneficial Use Transfer  
Tax Lot #700 3.0 acres on

RECEIVED


SEP 21 2020

OWRD

Vale Oregon Irrigation District

T 18 R 44 Sec 20

Jack Helm 57.46 Acres

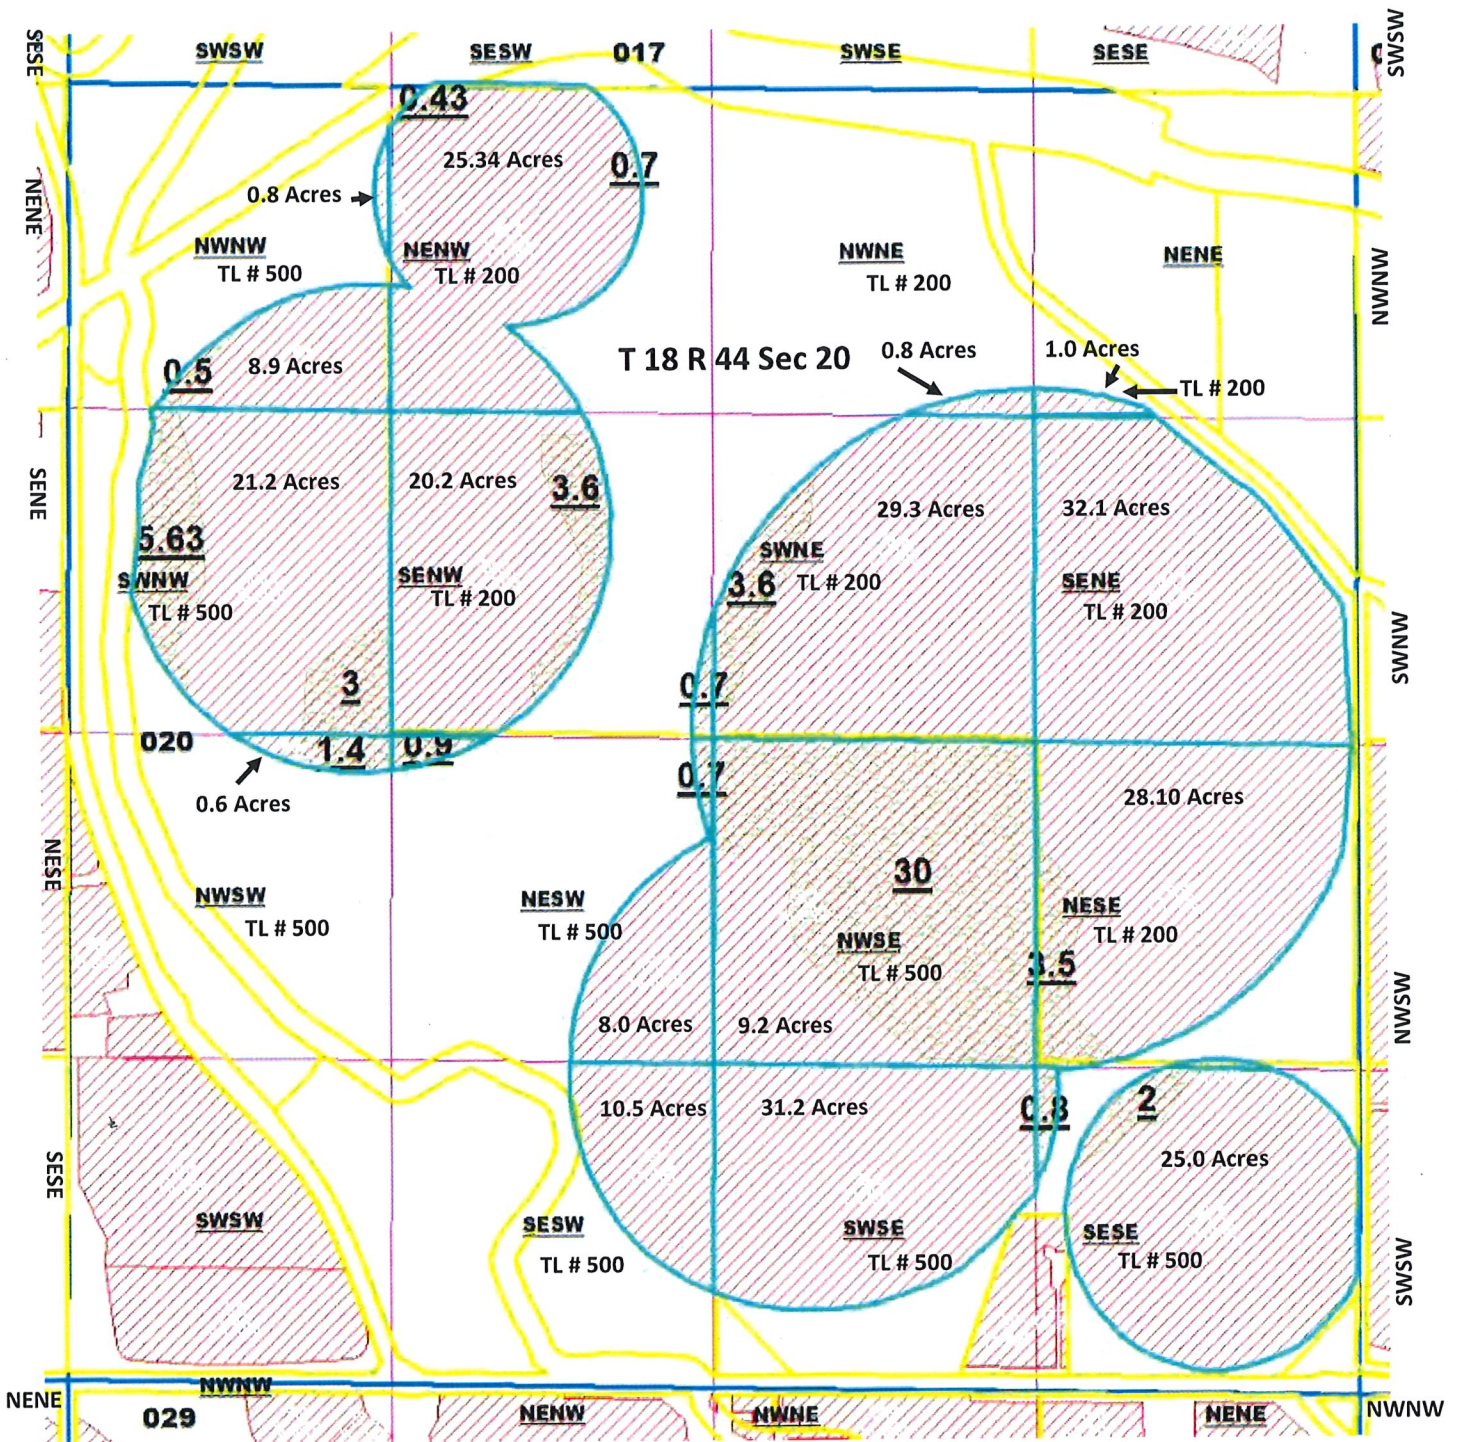

Legend	
	JH_Remaining_252.24 Acres
	JH_To_57.46 Acres

Certificate: 74080 IR  
74081 (IS)

Claim of Beneficial Use Transfer	
Tax Lot #200	12.53 acres on
Tax Lot #500	44.93 acres on



Vale Oregon Irrigation District

T 18 R 43 Sec 25

Roger & Jeannette Greenfield 1.0 Acre

RECEIVED

SEP 21 2020

OWRD

SWNE

SENE

SWNW

T 18 R 43 Sec. 25

TL # 5000

NESE

35.7 Acres

NWSE

GRAHAM BLVD

NWSW

1.0 Acres




SWSE

SESE

SWSW


**Legend**

 RJG\_Remaining\_35.7 Acres

 RJG\_To\_1.0 Acres

Certificate: 74080 IR  
74081 (IS)

Claim of Beneficial Use Transfer  
Tax Lot #5000 1.0 acres on

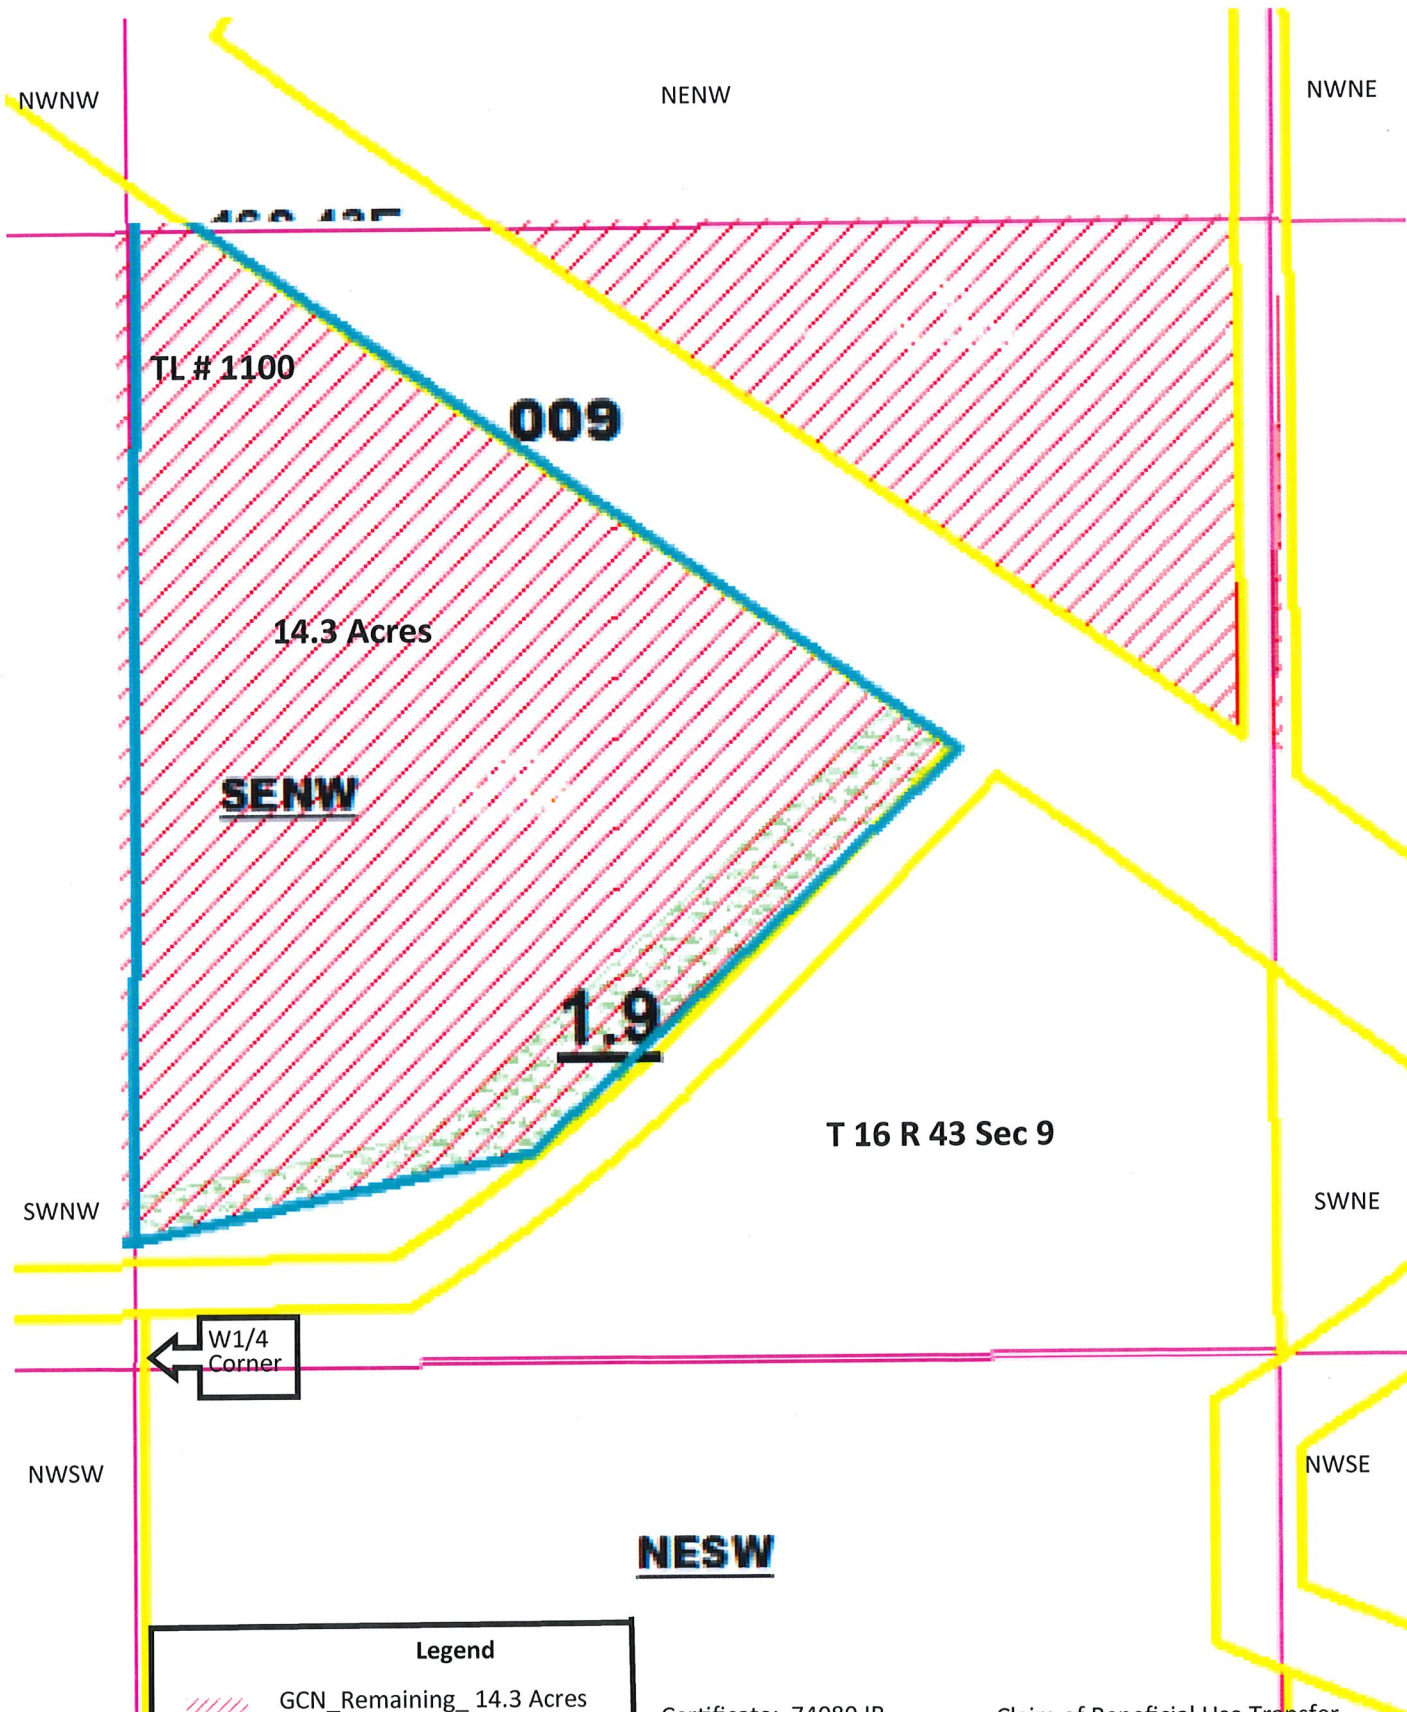

Legend	
	GCN_Remaining_ 14.3 Acres
	GCN_To_1.9 Acres

Certificate: 74080 IR  
 74081 (IS)  
 74087 (IS)

Claim of Beneficial Use Transfer  
 Tax Lot #1100 1.9 acres on




Amended Map received by email  
10-26-2020

Vale Oregon Irrigation District  
T 16 R 43 Sec 26  
Goettsche Joint Family Trust

Received by OWRD

SEP 26 2020

Salem, OR

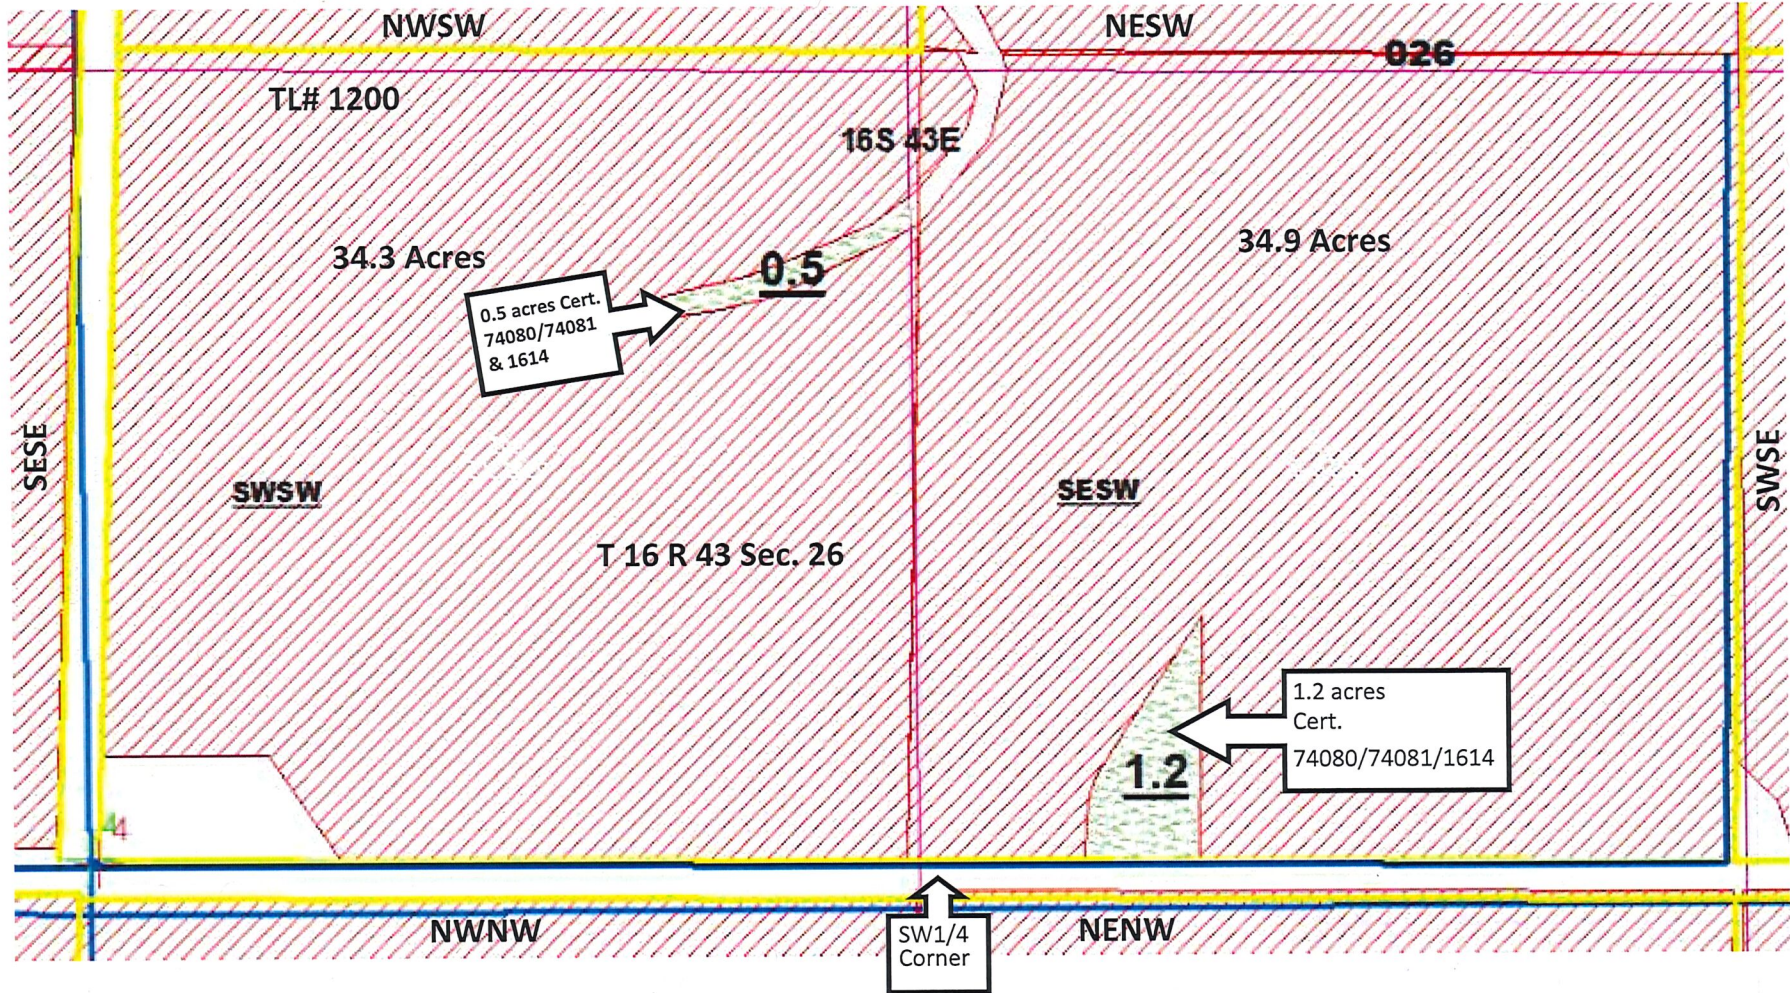

0.5 acres Cert.  
74080/74081  
& 1614

1.2 acres  
Cert.  
74080/74081/1614

Legend	
	GJFT_Remaining_ 82.6 Acres
	GJFT_To_1.7Acres 74080 (IR) 74081 (IS)
	GJFT_To_1.7 Acres 1614 (IS)

Certificate: 74080 IR  
74081 (IS)  
1614 (IS)

Claim of Beneficial Use Transfer	
Tax Lot #1200	1.7 acres on Cert. 1614
	1.7 acres on Cert. 74080
	74081



Vale Oregon Irrigation District


T 17R 44 Sec 16

Jerry & Sylvia Wilcox 2.6 Acres

RECEIVED

SEP 21 2020

OWRD

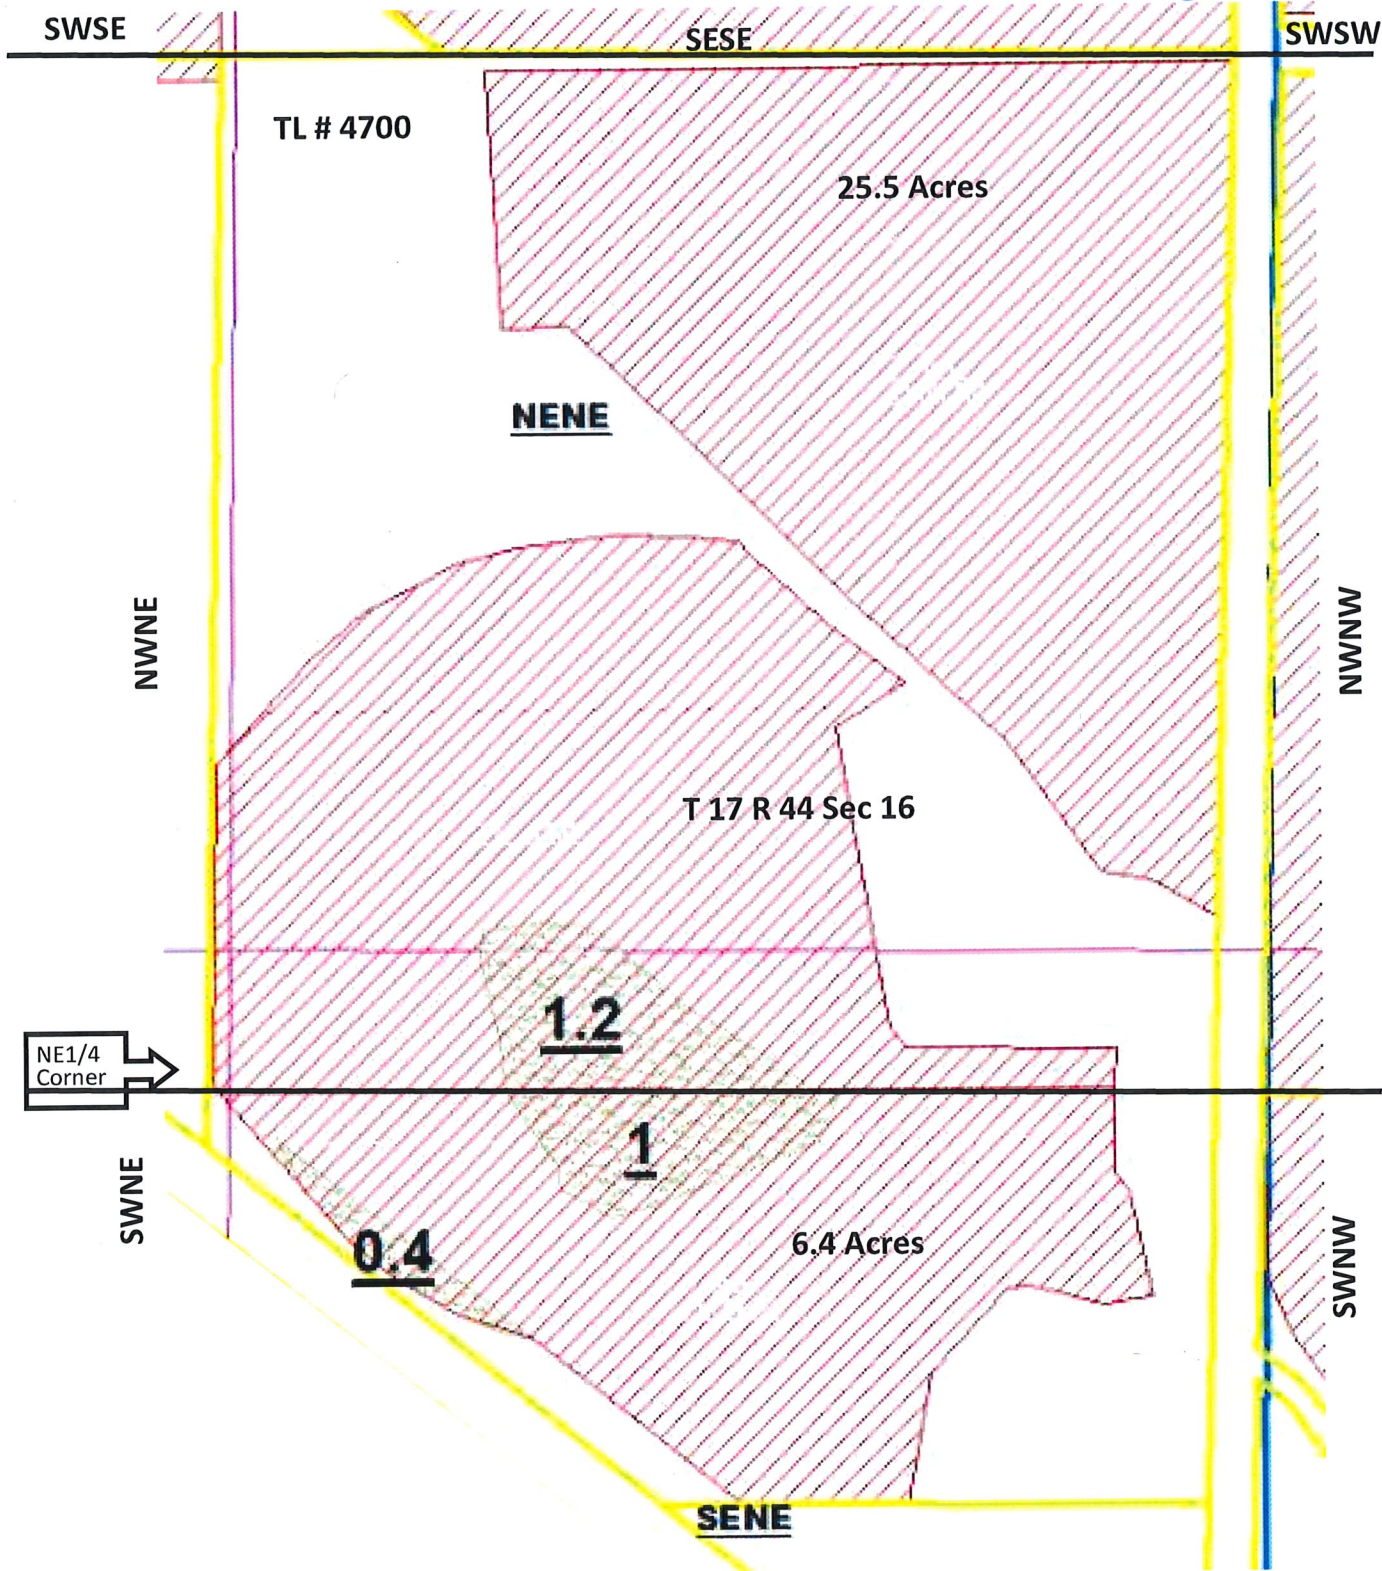

**Legend**

- JSW\_Remaining\_ 31.9 Acres
- JSW\_To\_2.6 Acres

Certificate: 74080 IR  
74081 (IS)  
S-50728(IS)

Claim of Beneficial Use Transfer  
Tax Lot #4700 2.6 acres on






Vale Oregon Irrigation District

T 17 R 44 Sec 6

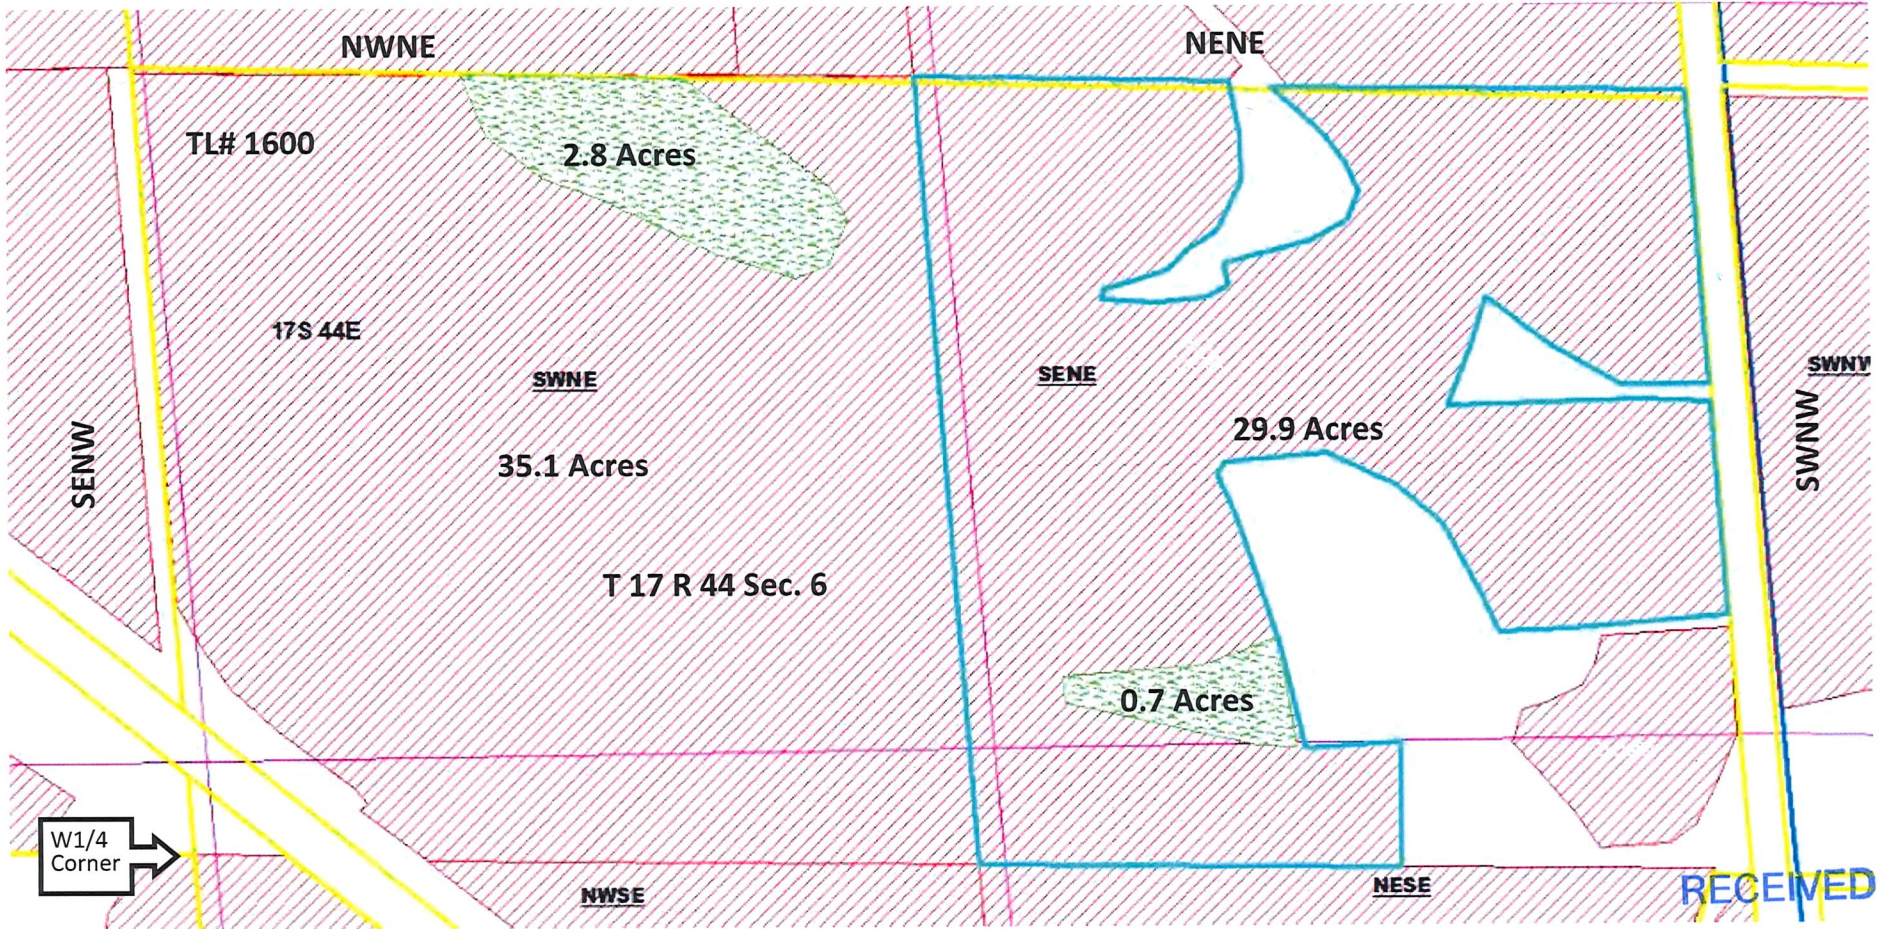

Donovan's Dairy 3.5 Acres



RECEIVED

SEP 21 2020

OWRD

Legend	
	DD_Remaining_ 65.0 Acres
	DD_To_3.5Acres (74080/74081/S-50728/S-54916)

Certificate: 74080 IR  
 74081 (IS)  
 S-50728 (IS)  
 S-54916 (IS)

Claim of Beneficial Use Transfer  
 Tax Lot #1600 3.5 acres on



Vale Oregon Irrigation District


T 16 R 43 Sec 25

Schaffeld Family Trust 22.1 Acres



RECEIVED

SEP 21 2020

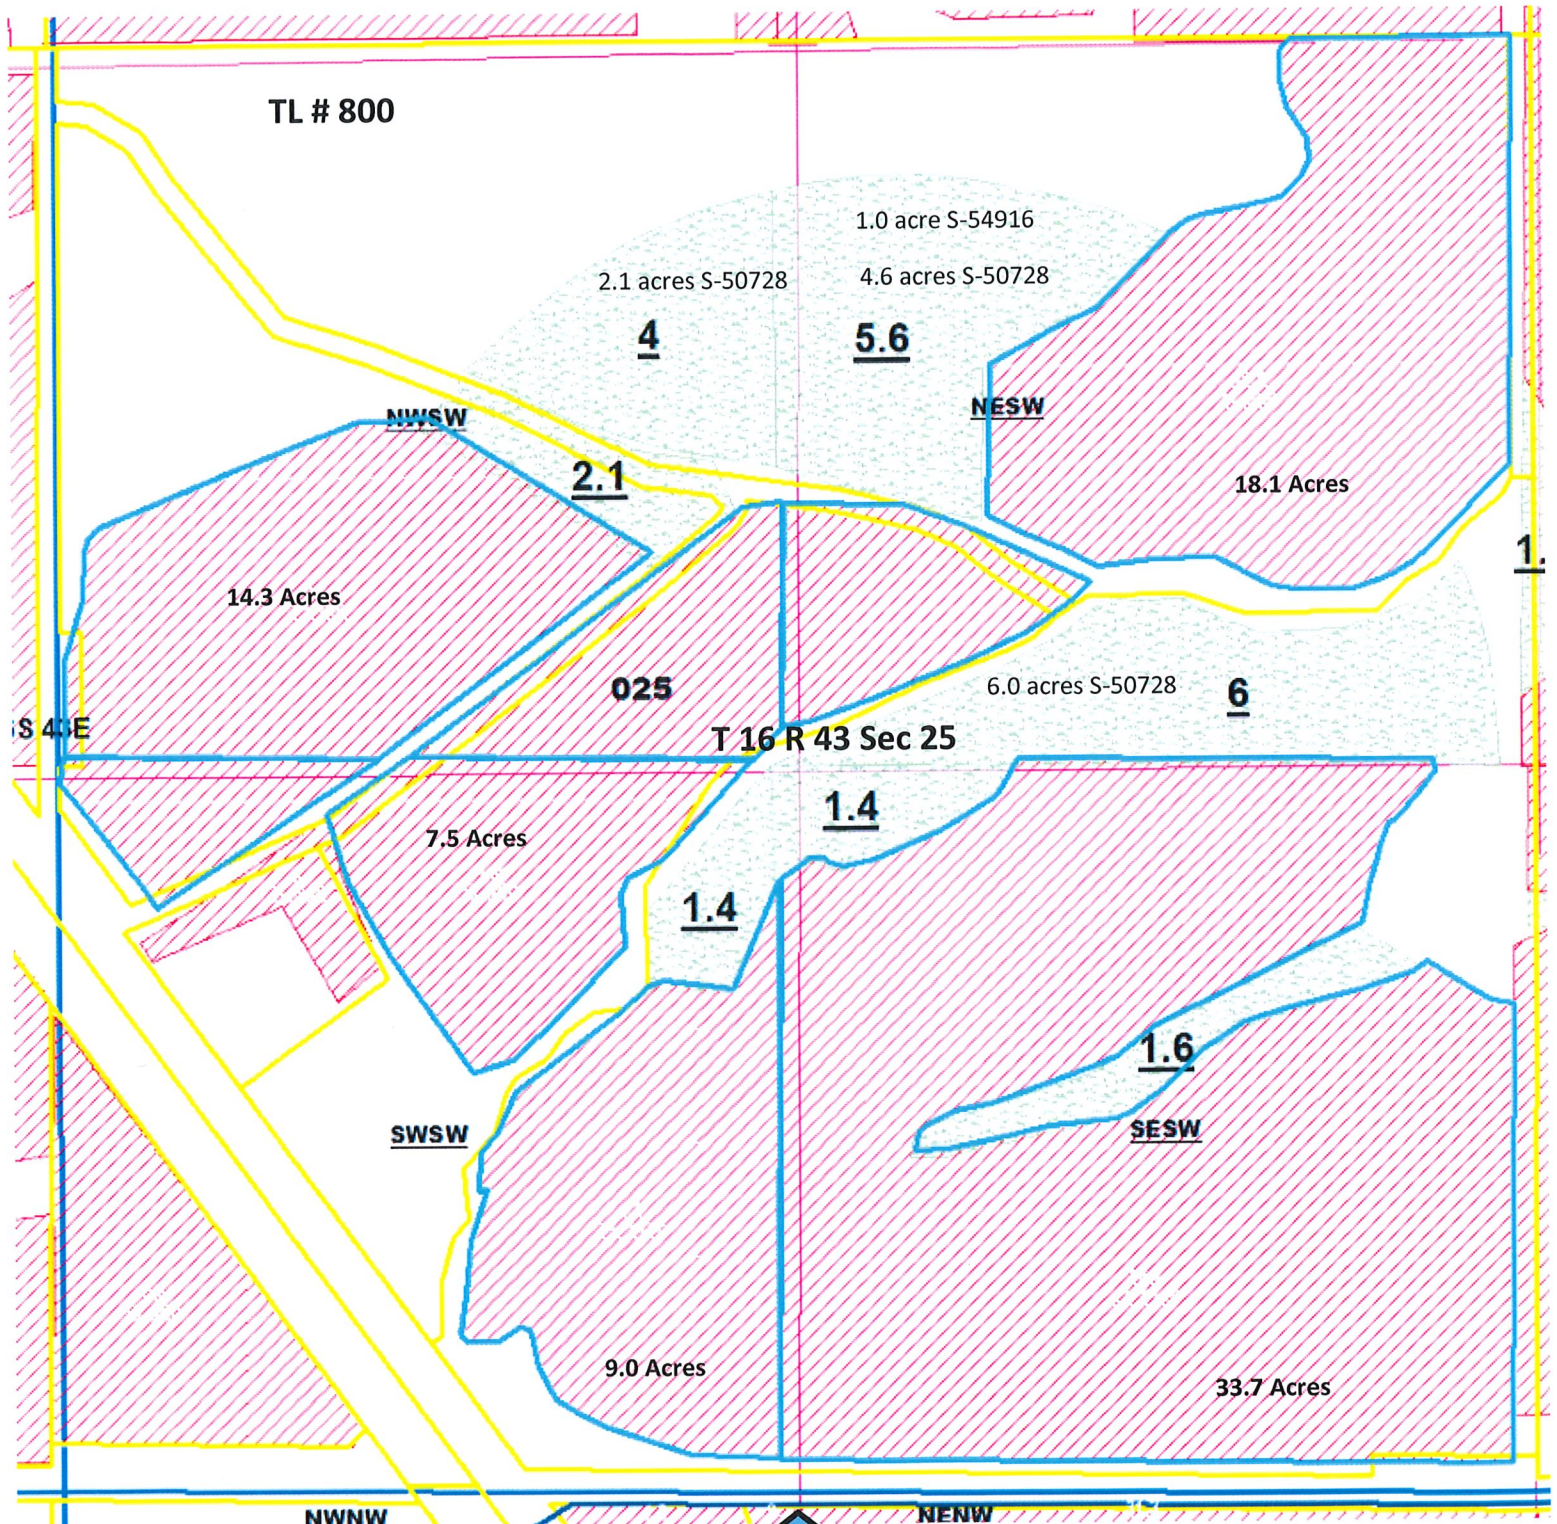OWRD



**Legend**

-  SFT\_Remaining\_ 82.6 Acres
-  SFT\_To\_ 22.1Acres (74080 / 74081)

Certificate: 74080 IR  
 74081 (IS)  
 S-54916 (IS)  
 S-50728 (IS)

Claim of Beneficial Use Transfer  
 Tax Lot #800 22.1 acres on



Vale Oregon Irrigation District


T 17 R 44 Sec 24

Don Schultz 4.5 Acres

RECEIVED

SEP 21 2020

OWRD

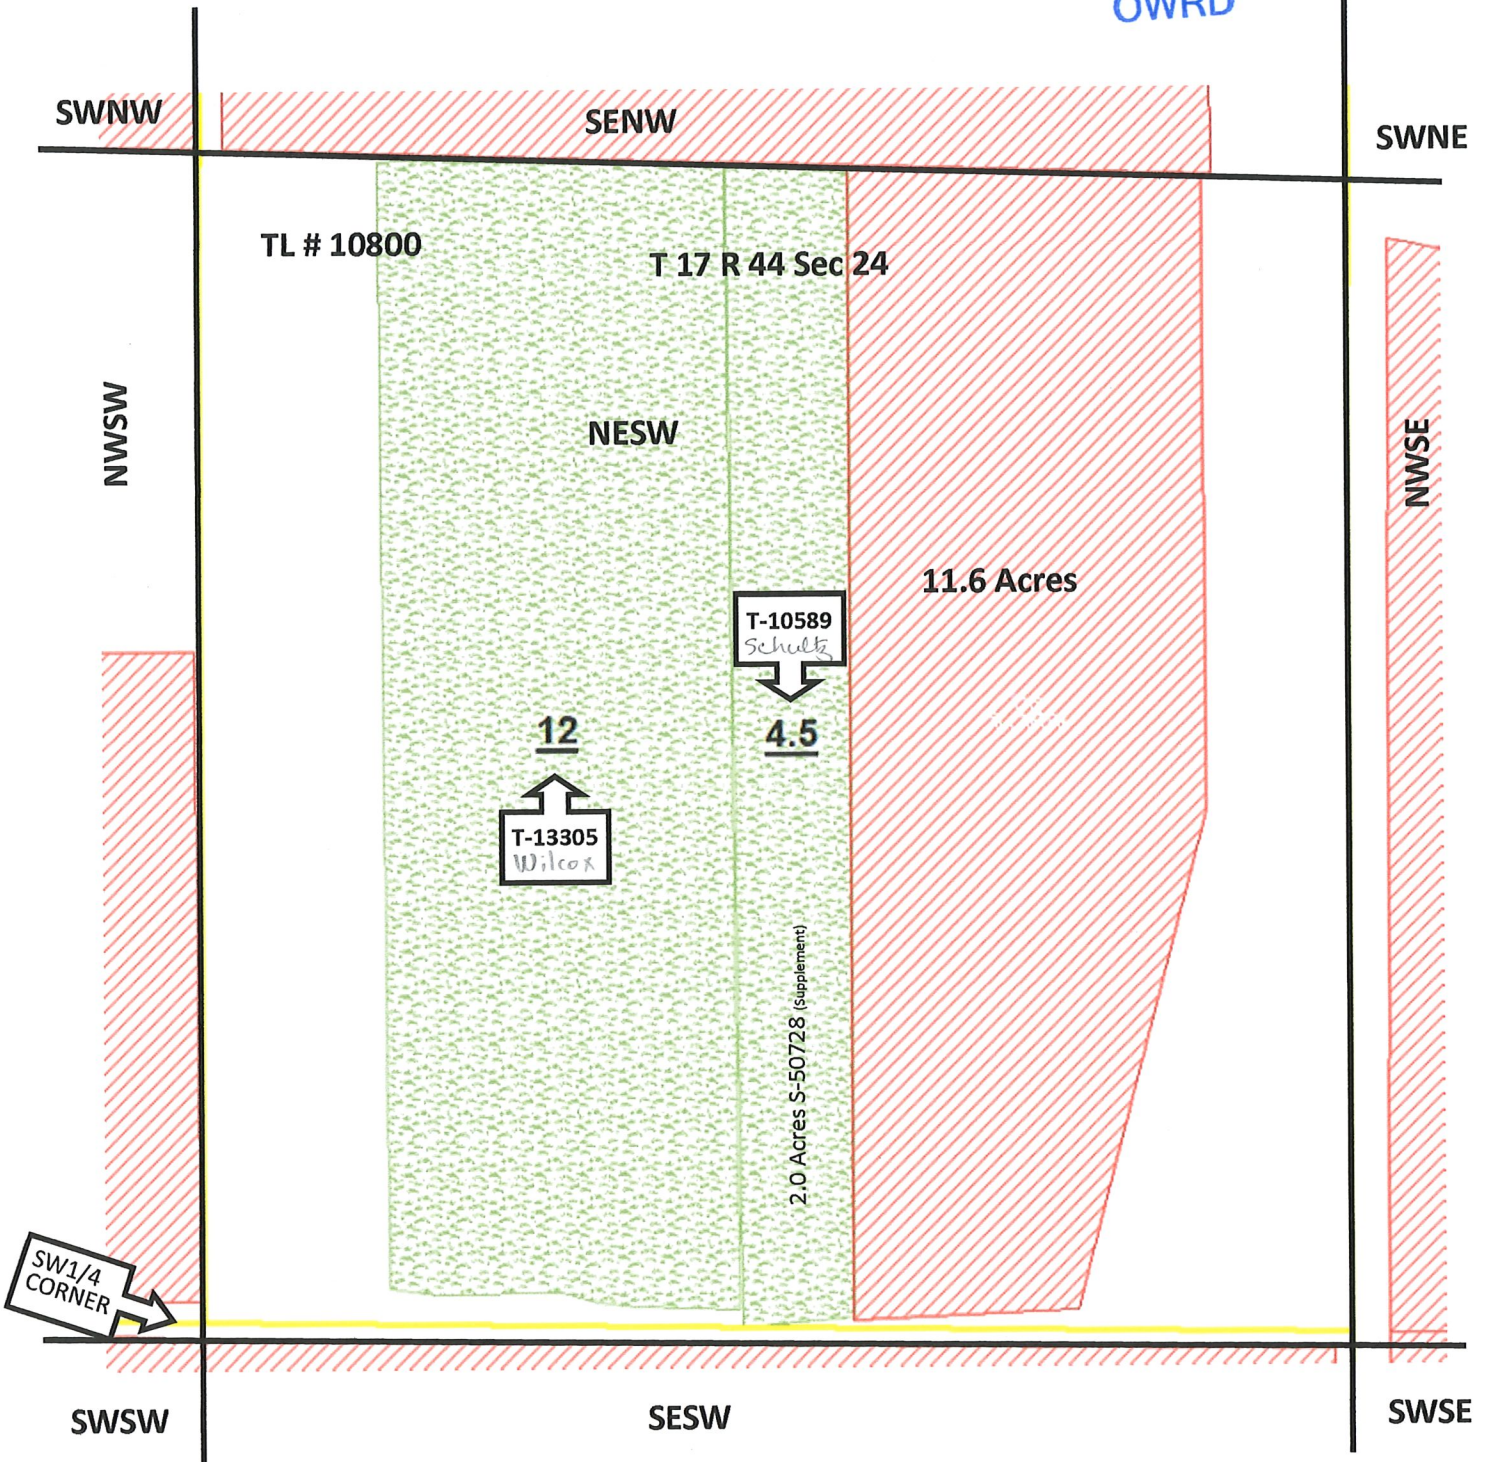

**Legend**

- DS\_Remaining\_ 11.6 Acres
- DS\_To\_4.5 Acres (T-10589)

Certificate: 74080 IR  
74081 (IS)  
S-50728(IS)

Claim of Beneficial Use Transfer  
Tax Lot #10800 4.5 acres on

RECEIVED


SEP 21 2020

OWRD

Vale Oregon Irrigation District

T 17R 44 Sec 21

Ed & Nancy Anthony 0.6 Acres

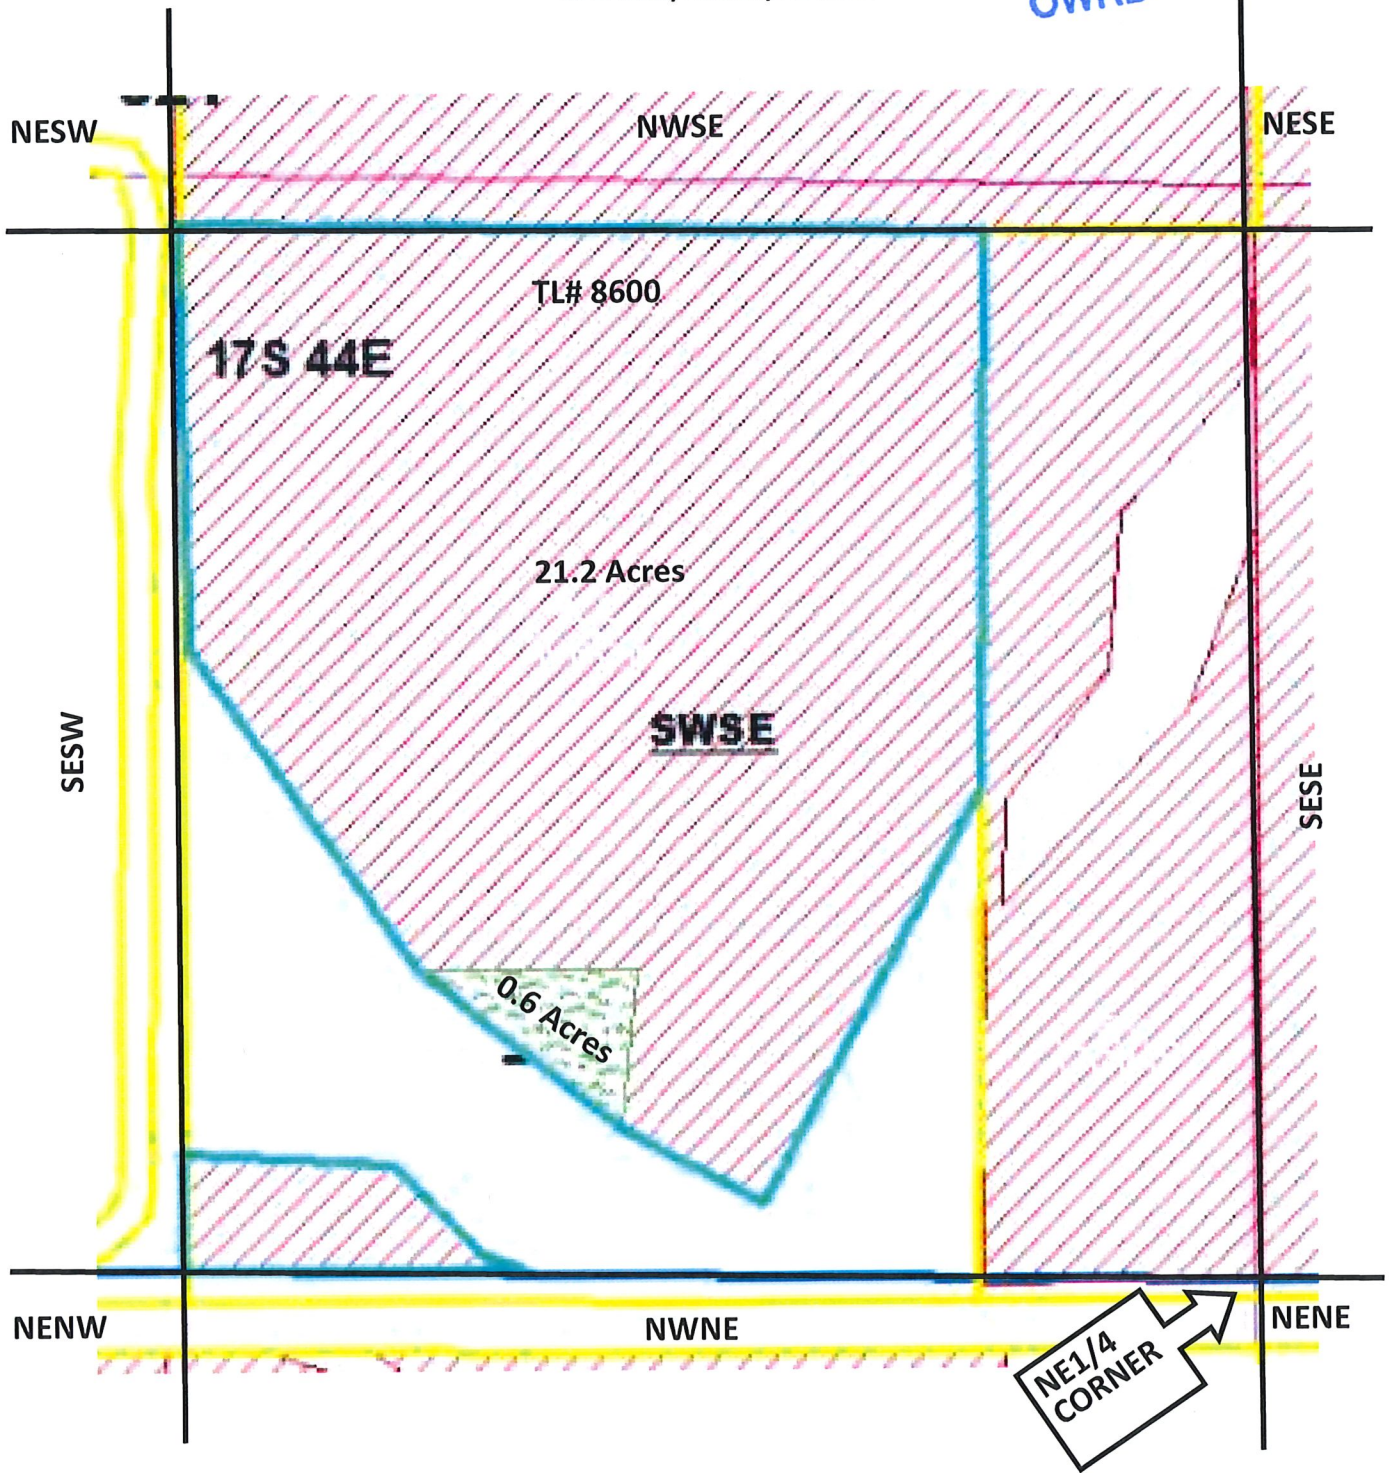

**Legend**

- ENA\_Remaining\_ 21.2 Acres
- ENA\_To\_0.6 Acres (74080/74081/S-54916)

Certificate: 74080 IR  
74081 (IS)  
S-54916(IS)

Claim of Beneficial Use Transfer  
Tax Lot #8600 0.6 acres on



Vale Oregon Irrigation District


T 20 R 41 Sec 23

Flowerree Farms, Inc. 5.5 Acres

RECEIVED

SEP 21 2020

OWRD

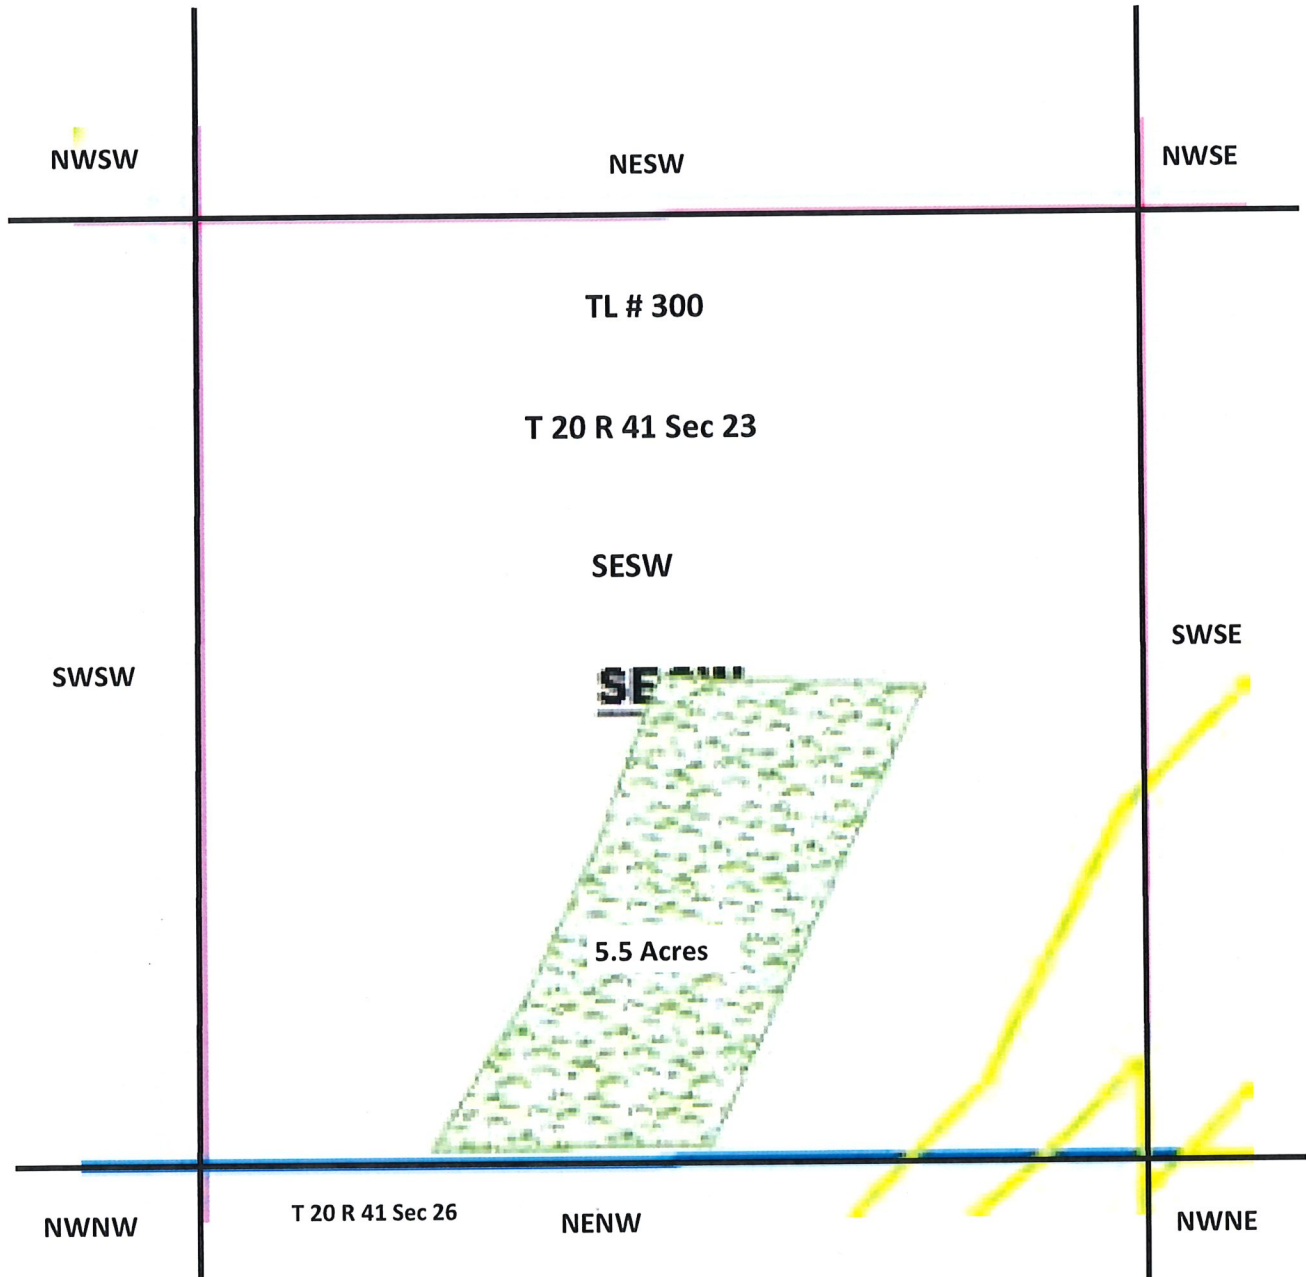

**Legend**

 FFI\_To\_5.5 Acres

Certificate: 76204 (IR)  
74080 (IS)  
74081 (IS)

Claim of Beneficial Use Transfer  
Tax Lot #300 5.5 acres on



Vale Oregon Irrigation District


T 20 R 42 Sec 5

Fisher, Frank & Mickey G 3.0 Acres  
Fisher, Frank 1.4 Acres

RECEIVED

SEP 21 2020

OWRD

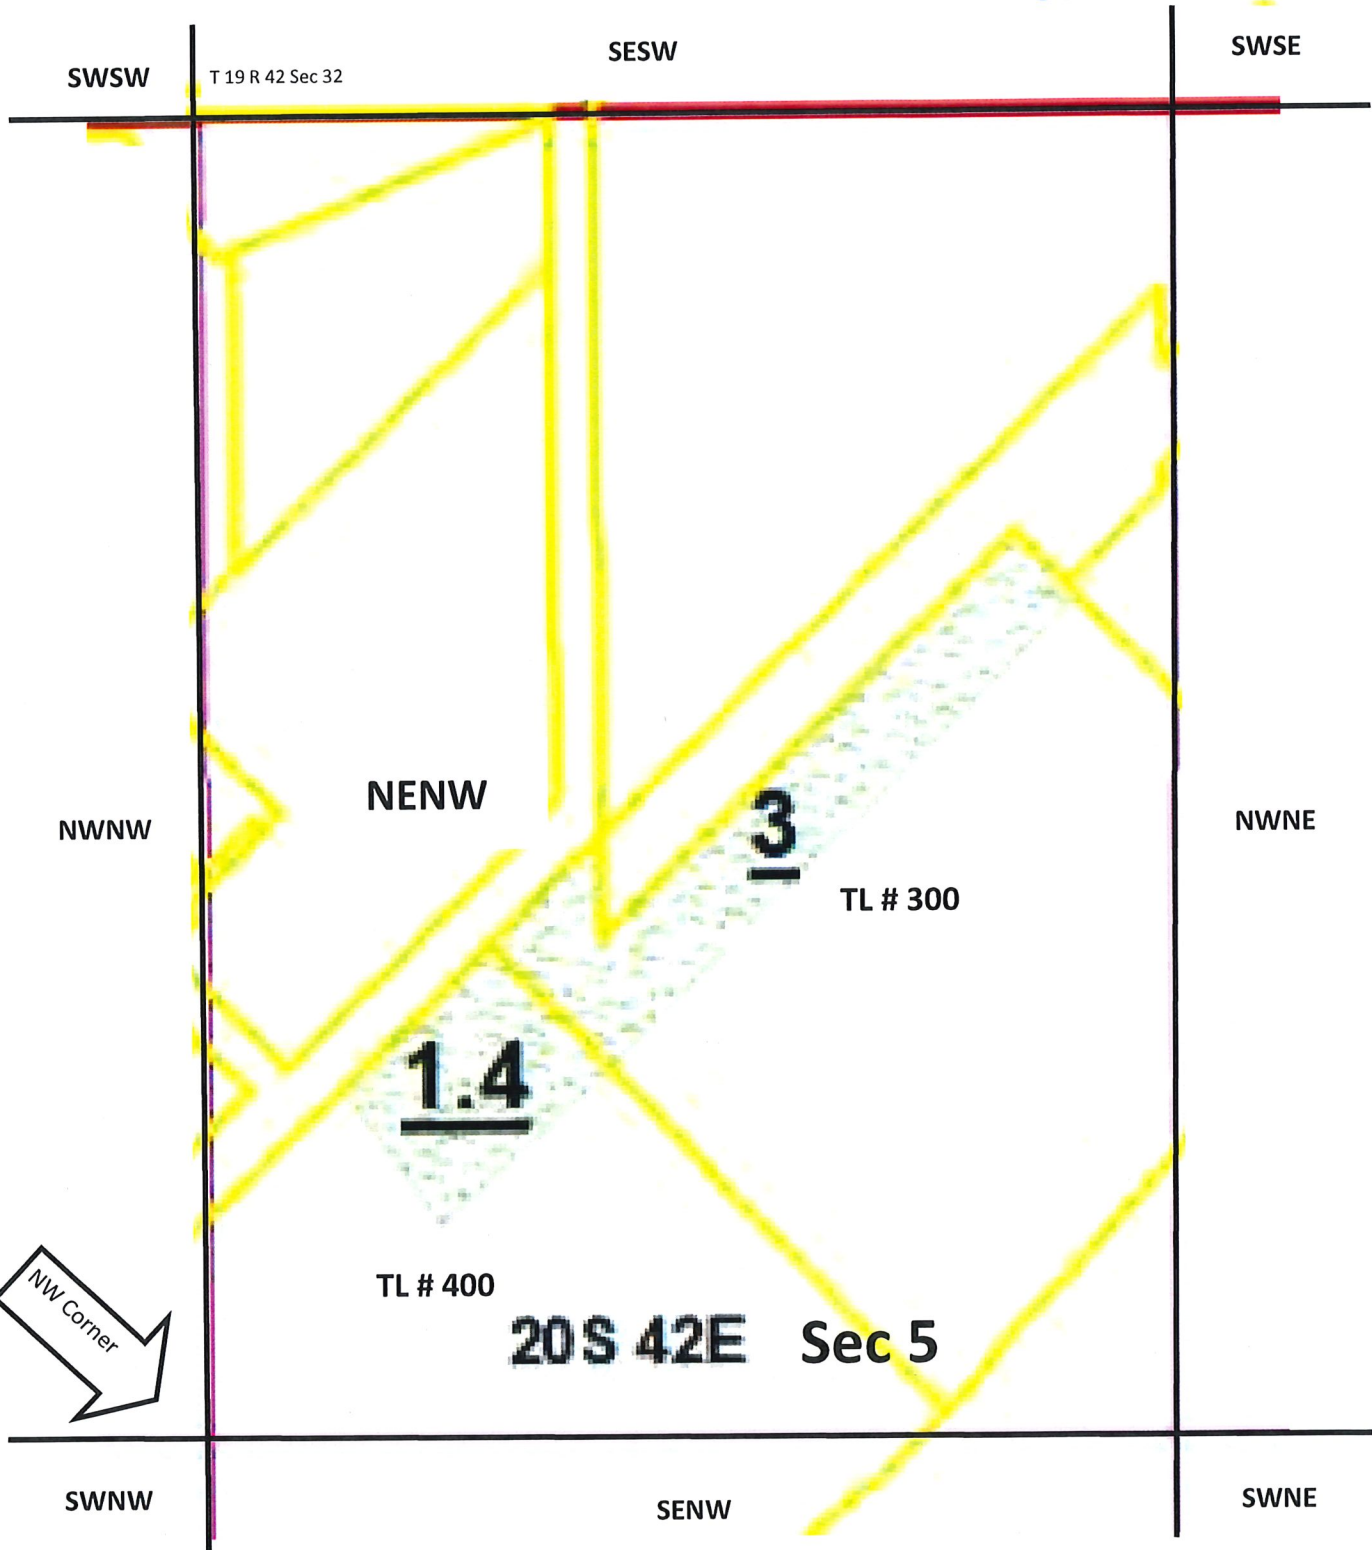

Legend	
	FFMF_To_3.0Acres
	FF_To_1.4 Acres

Certificate: 76204 (IR)
74080 (IS)
74081 (IS)


Claim of Beneficial Use Transfer	
Tax Lot #300	3.0 acres on
Tax Lot #400	1.4 acres on



Vale Oregon Irrigation District

T 20 R 41 Sec 1

Fisher, Frank 7.3 Acres

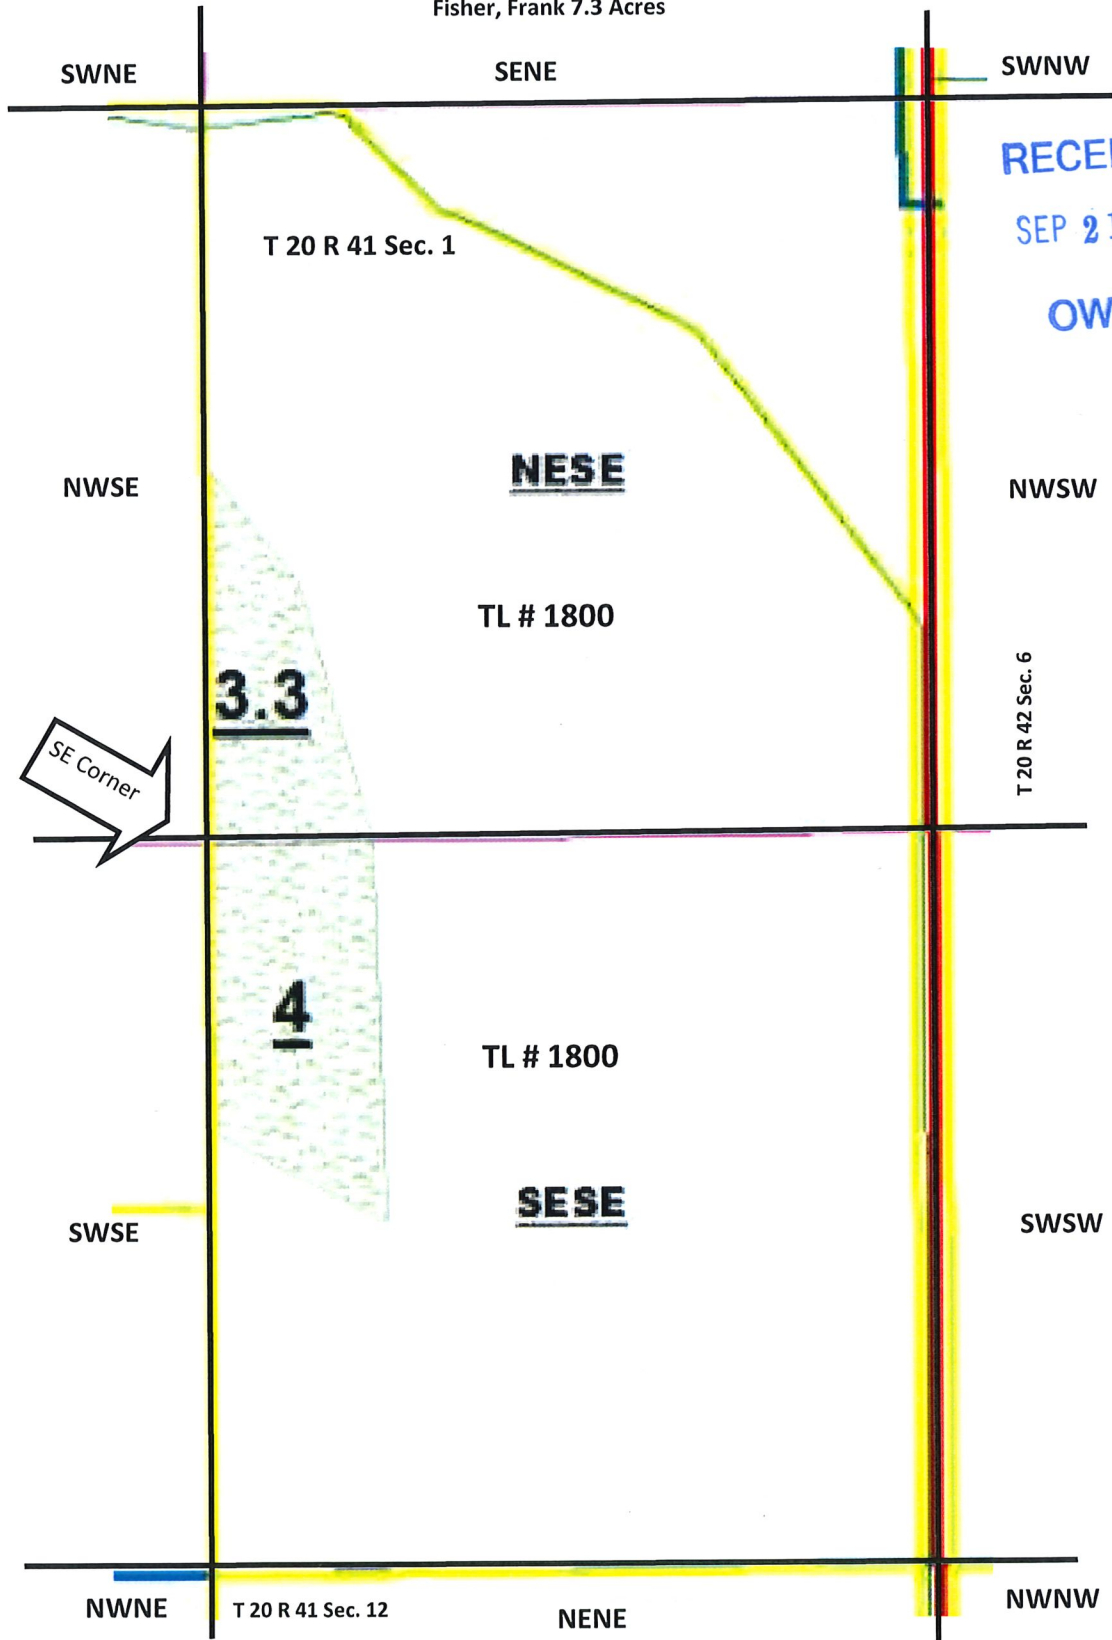

RECEIVED  
SEP 21 2020  
OWRD

SE Corner

**Legend**  
FF\_To\_7.3 Acres


Certificate: 76204 (IR)  
74080 (IS)  
74081 (IS)

Claim of Beneficial Use Transfer  
Tax Lot #1800 7.3 acres on



Vale Oregon Irrigation District

T 16 R 43 Sec 26 Tibbits—Hamilton—Jacobs 17.6 Acres On

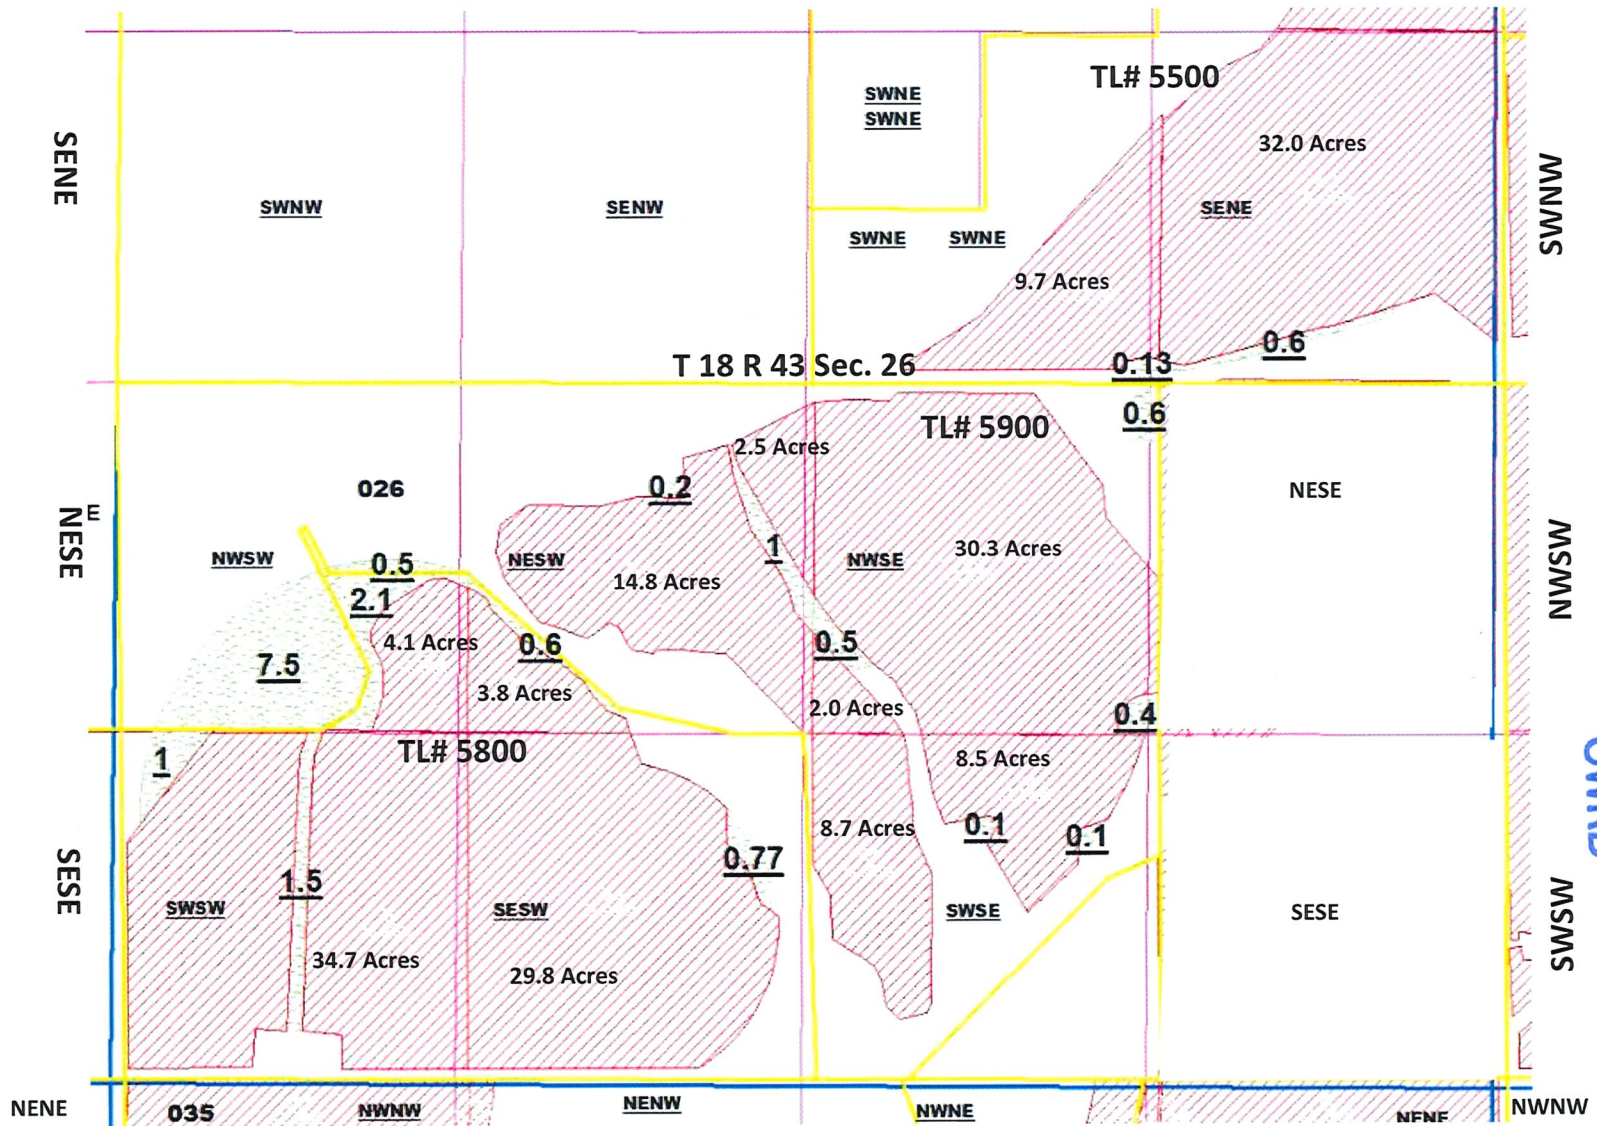

4. 11. 2020

RECEIVED

SEP 21 2020

OWRD

**Legend**

- T-H-J\_Remaining\_180.9 Acres
- T-H-J\_To\_17.6 Acres

Certificate: 74080 IR  
74081 (IS)

Claim of Beneficial Use Transfer	
Tax Lot #5500	0.73 Acres On
Tax Lot #5800	5.97 Acres On
Tax Lot #5900	10.9 Acres On