


# WATER RIGHT TRANSFER APPLICATION MAP

SECTIONS 9 AND 16  
TOWNSHIP 17 SOUTH, RANGE 22 EAST, W.M.,  
CROOK COUNTY, OREGON. NOVEMBER, 2020

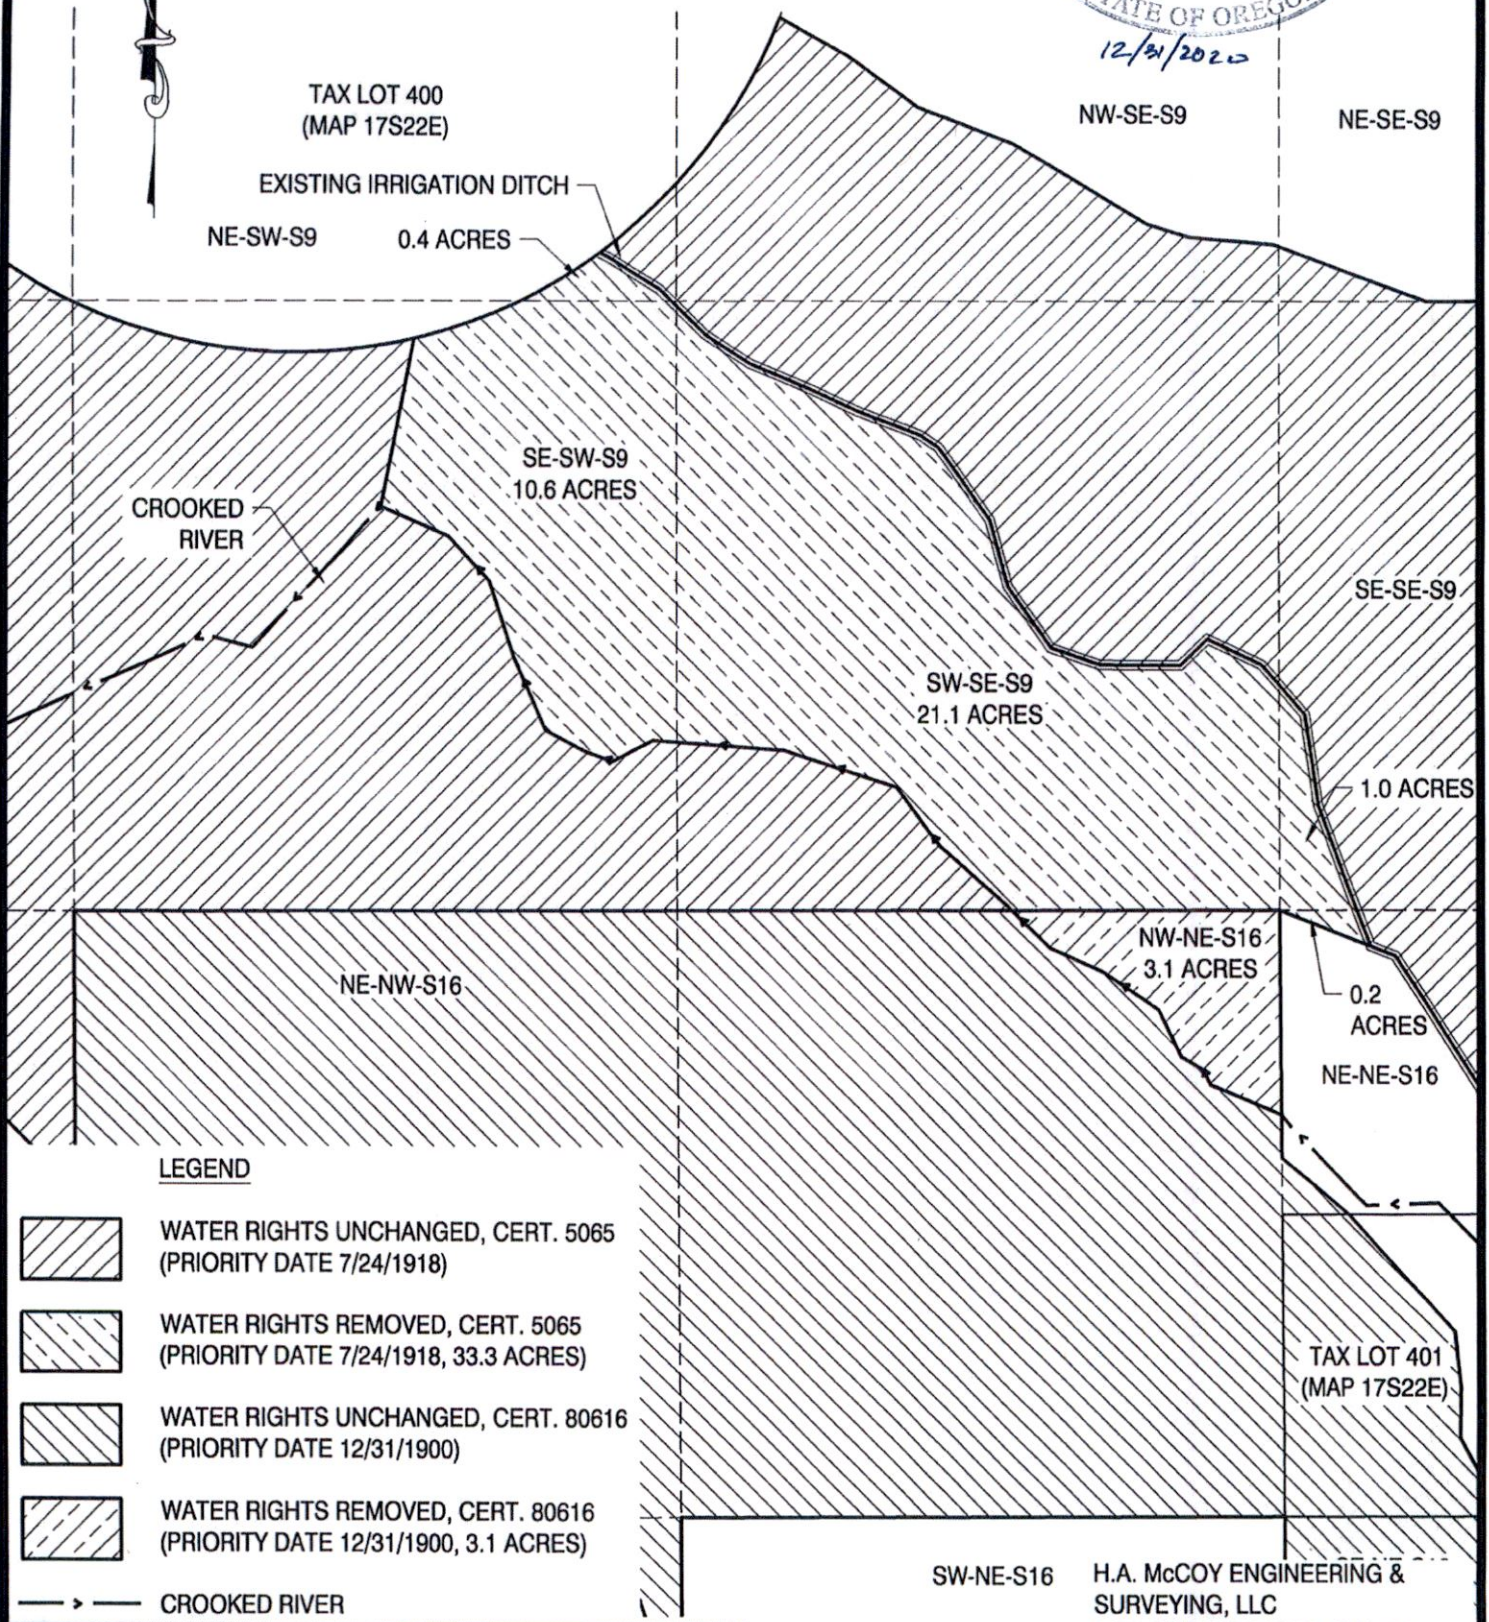

**LEGEND**

- WATER RIGHTS UNCHANGED, CERT. 5065 (PRIORITY DATE 7/24/1918)
- WATER RIGHTS REMOVED, CERT. 5065 (PRIORITY DATE 7/24/1918, 33.3 ACRES)
- WATER RIGHTS UNCHANGED, CERT. 80616 (PRIORITY DATE 12/31/1900)
- WATER RIGHTS REMOVED, CERT. 80616 (PRIORITY DATE 12/31/1900, 3.1 ACRES)

CROOKED RIVER

TWIN BUTTES RANCH WR TRANSFER		
DESIGN: JJW	DATE: 11/9/2020	REV: HAM


SCALE: 1" = 400'

H.A. McCOY ENGINEERING & SURVEYING, LLC  
1180 SW LAKE ROAD, STE. 201  
REDMOND, OR 97756  
(541)923-7554

12549

# WATER RIGHT TRANSFER APPLICATION MAP

SECTION 22  
TOWNSHIP 17 SOUTH, RANGE 22 EAST, W.M.,  
CROOK COUNTY, OREGON. NOVEMBER, 2020

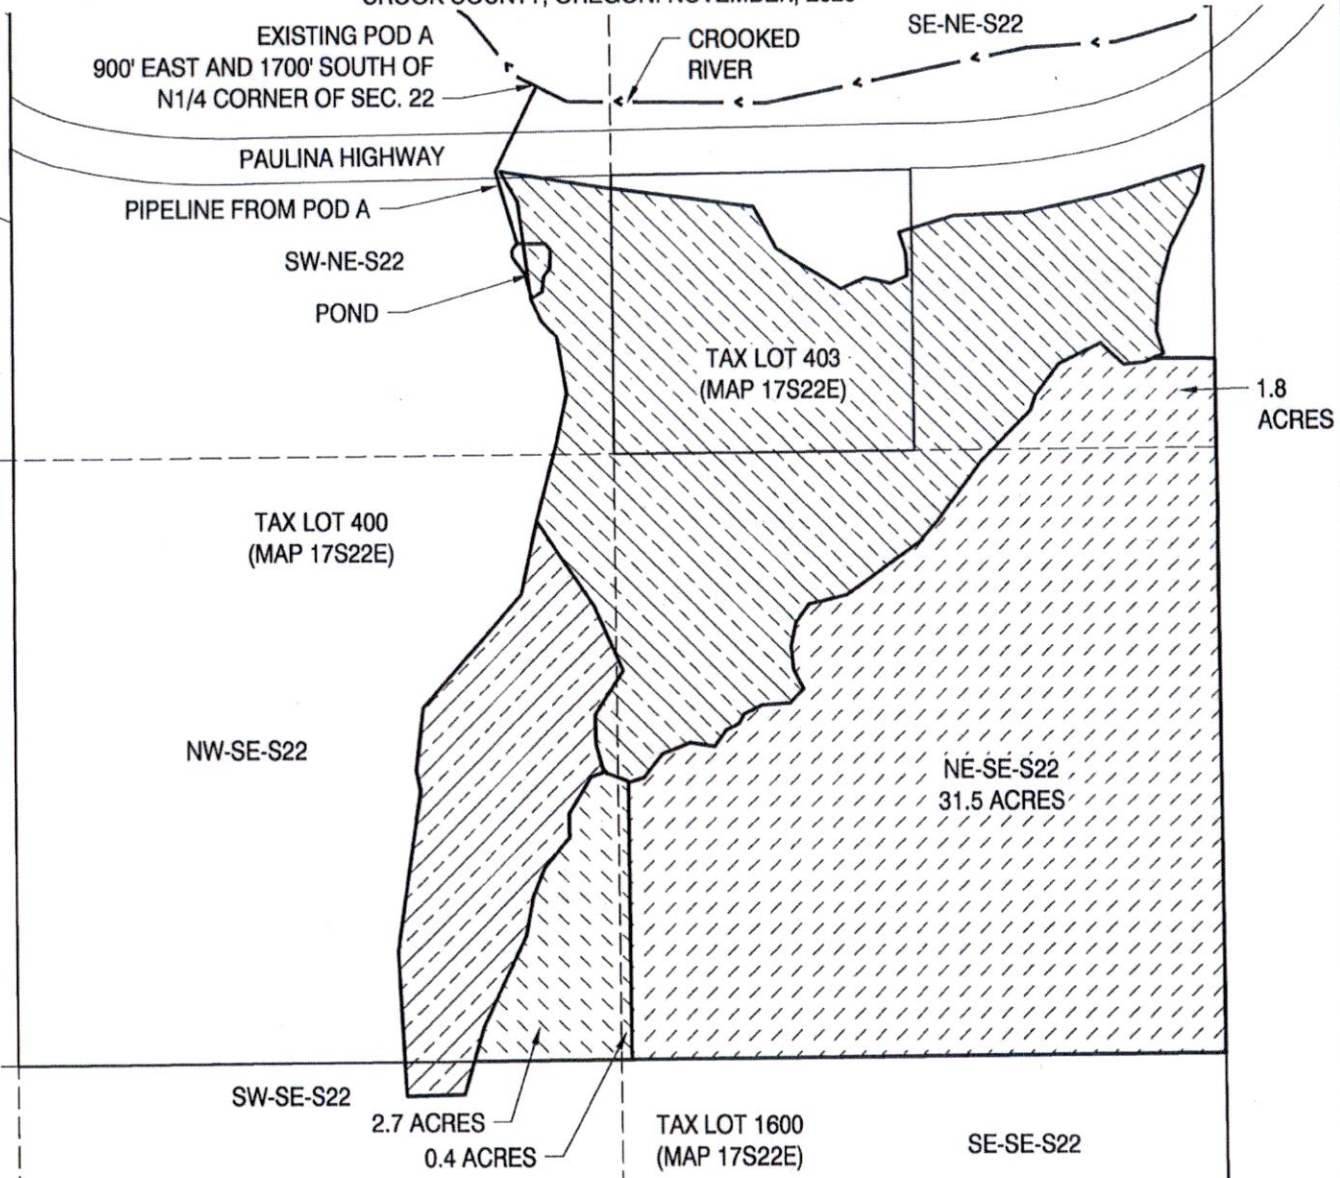

**LEGEND**

- WATER RIGHTS UNCHANGED, CERT. 89037  
(PRIORITY DATE 12/31/1889)
- WATER RIGHTS UNCHANGED, CERT. 89037  
(PRIORITY DATE 12/31/1889)
- WATER RIGHTS PROPOSED  
33.3 ACRES (FROM CERT. 5065)
- WATER RIGHTS PROPOSED  
3.1 ACRES (FROM CERT. 80616)

— > — CROOKED RIVER



H.A. MCCOY ENGINEERING &  
SURVEYING, LLC  
1180 SW LAKE ROAD, STE. 201  
REDMOND, OR 97756  
(541)923-7554

TWIN BUTTES RANCH WR TRANSFER

DESIGN: JJW

DATE: 11/9/2020

REV: HAM

SCALE: 1" = 400'