


RECEIVED

NOV 18 2020

OWRD

Township 8S, Range 4W

ACMPC Oregon 2, LLC
Halls Ferry Farm
Transfer Application - Cert. 95332

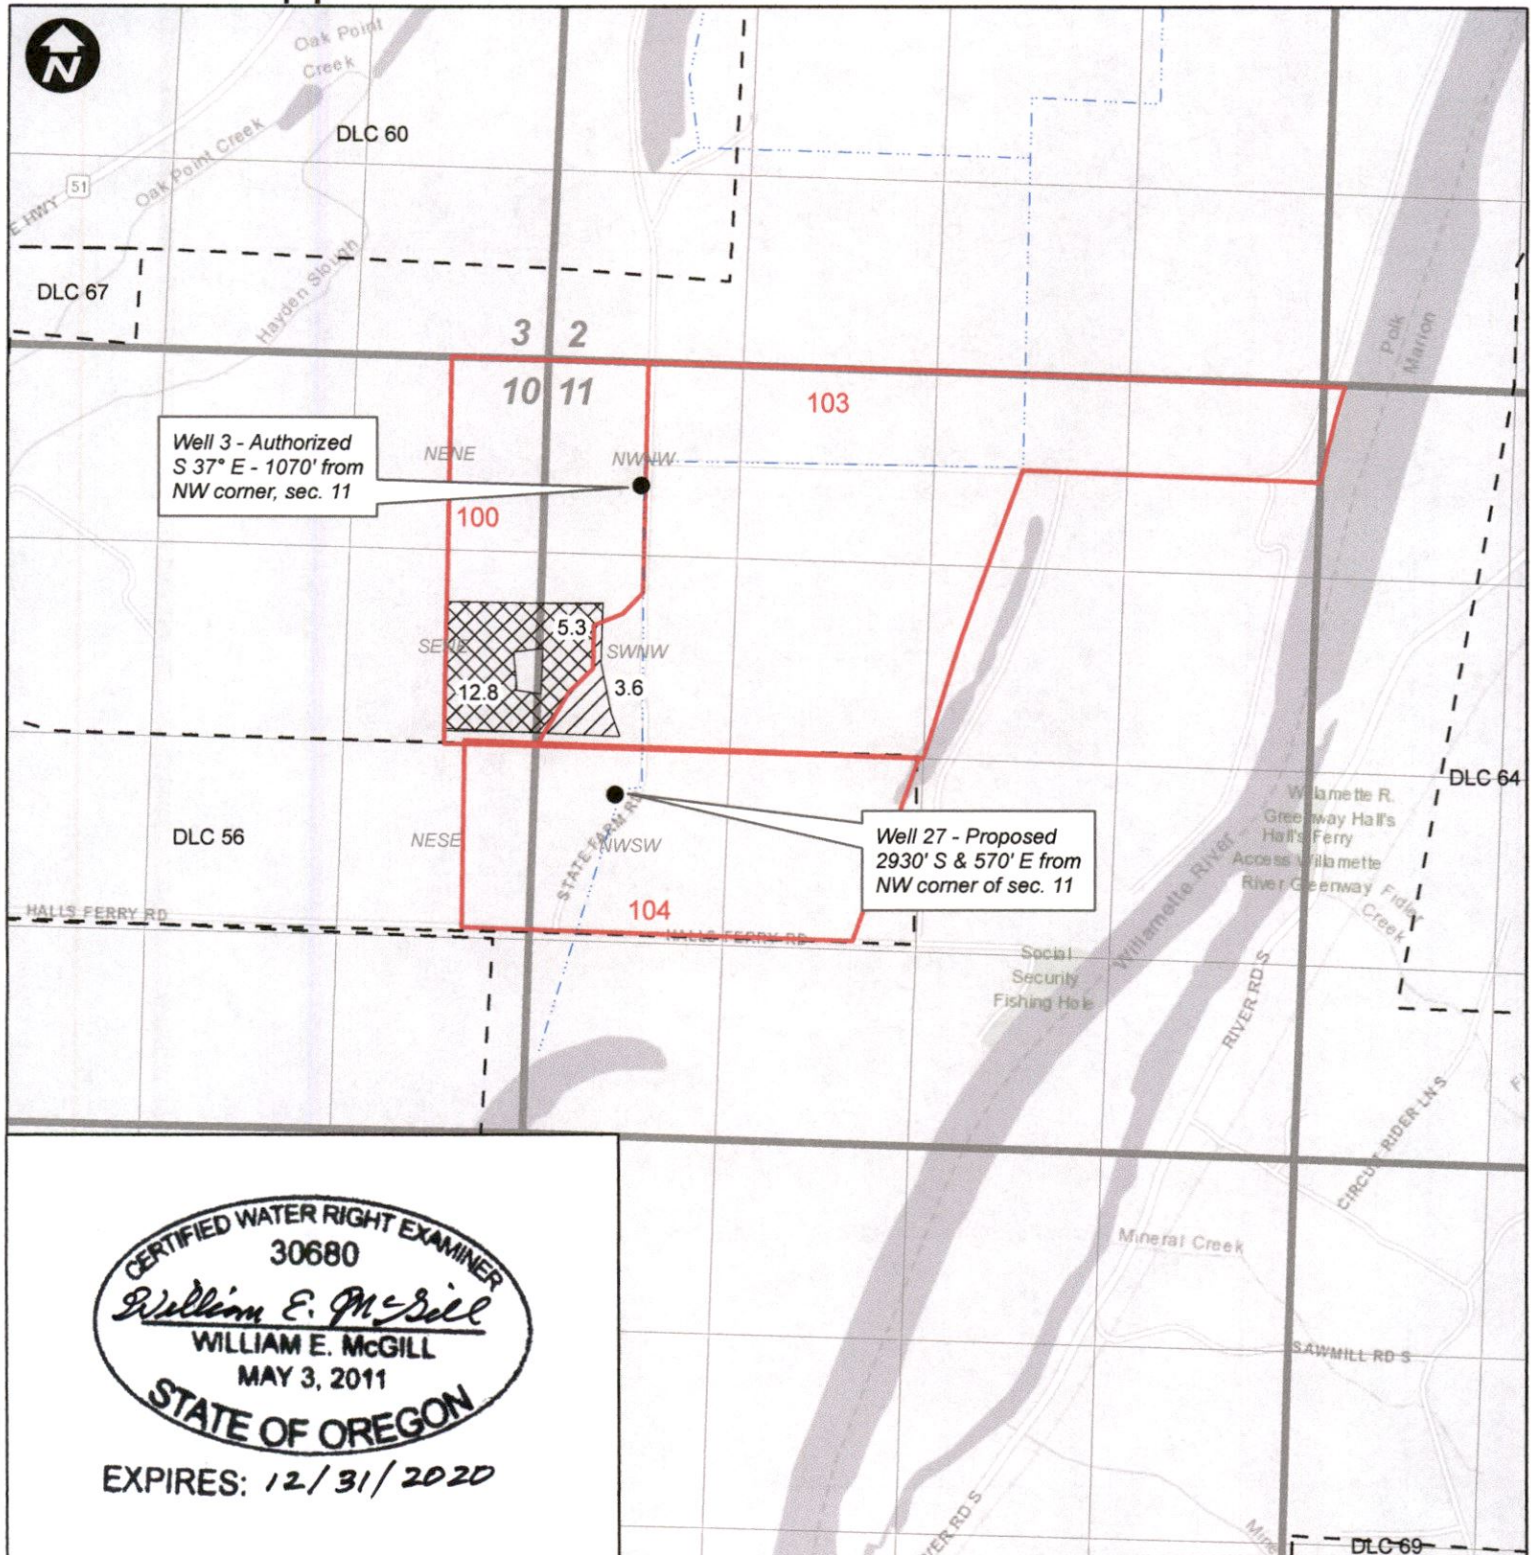

0 660 1,320 2,640 Feet

Legend

- Cert. 95332 APOA Change
- Irrigation Mainline
- DLC
- Cert. 95332 No Change
- Tax Lot


13563



NOV 18 2020

OWRD

ACMPC Oregon 2, LLC Halls Ferry Farm Transfer Application - Cert. 86655

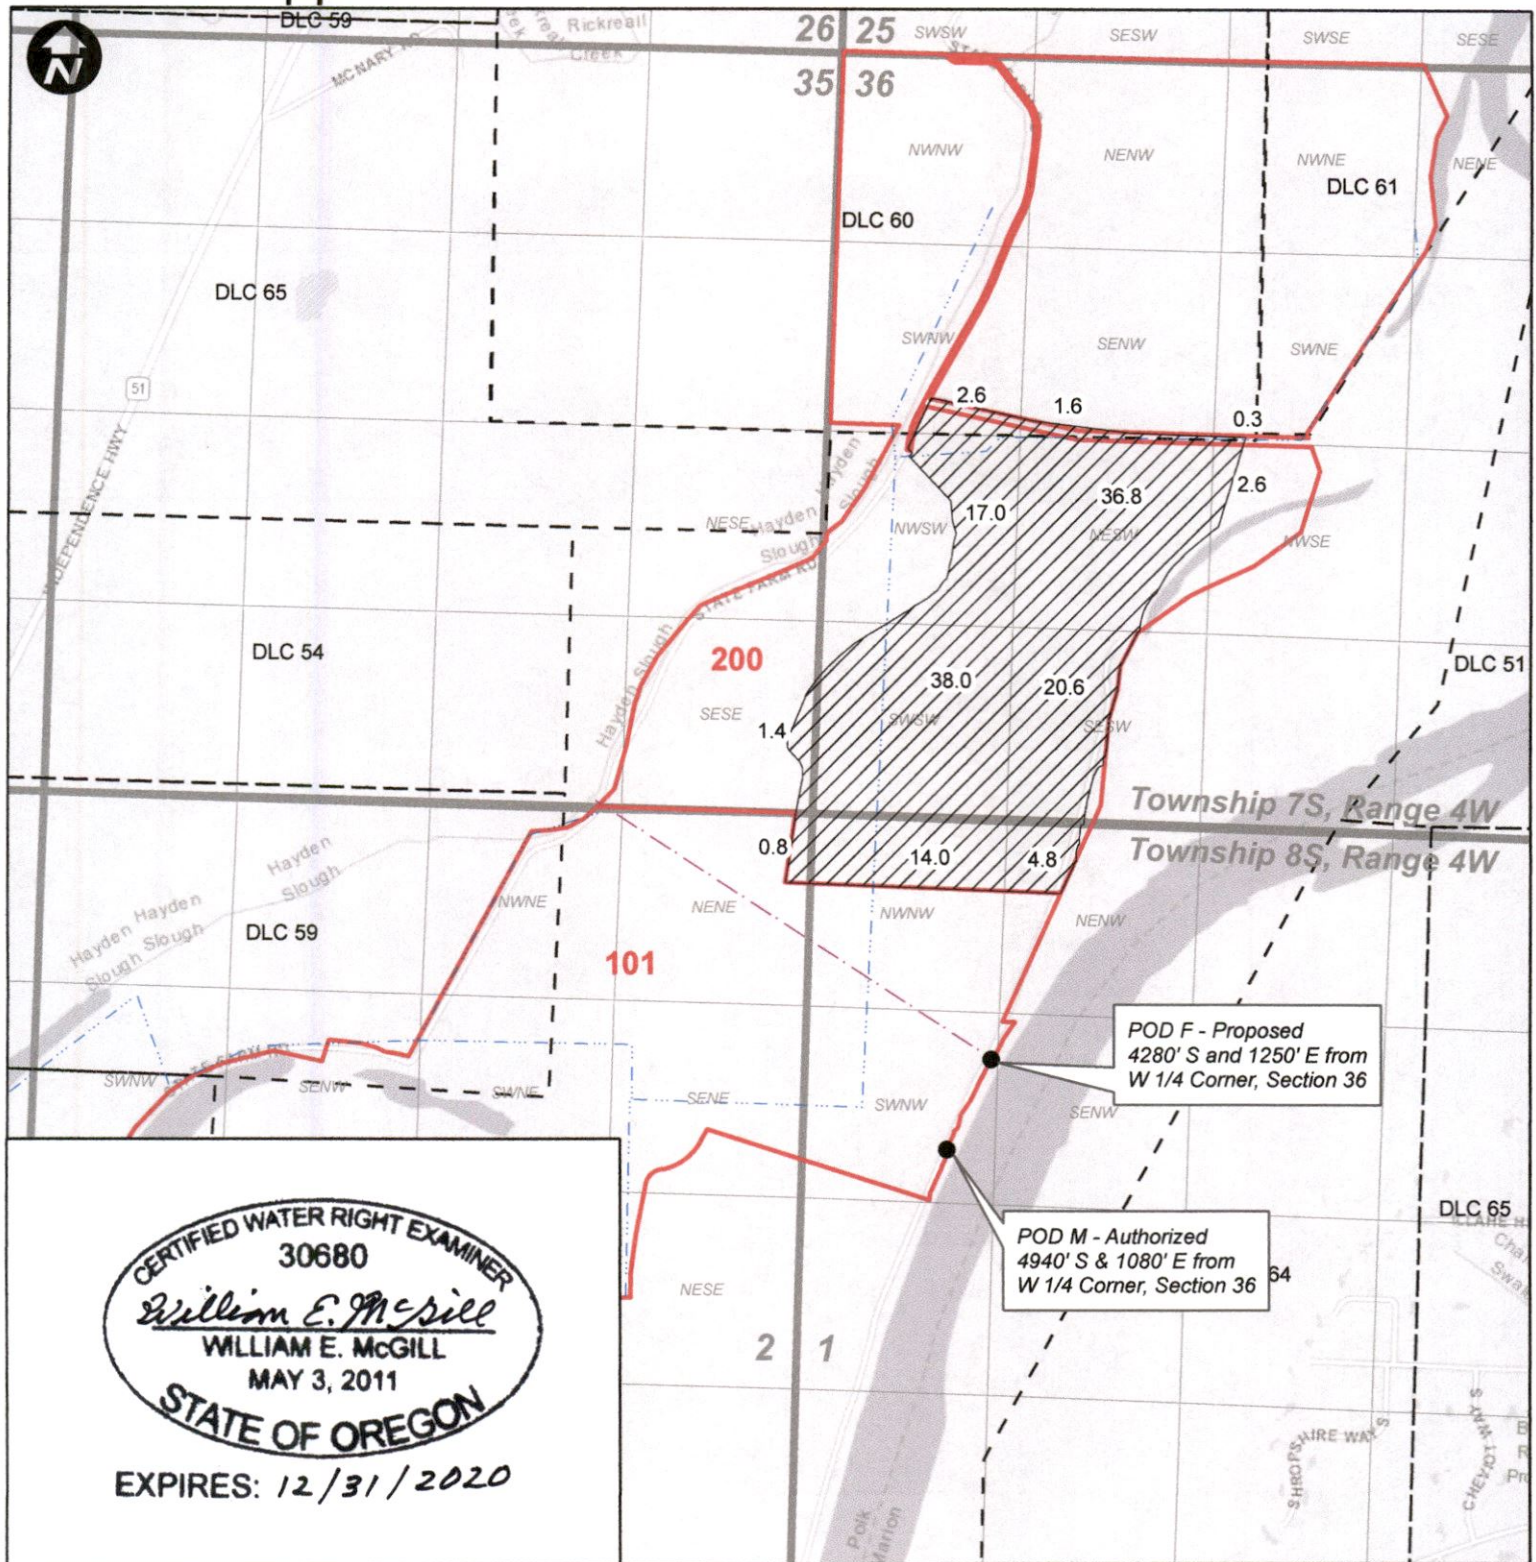

CERTIFIED WATER RIGHT EXAMINER
30680
William E. McGill
WILLIAM E. MCGILL
MAY 3, 2011
STATE OF OREGON
EXPIRES: 12/31/2020

0 660 1,320 2,640 Feet

Legend

- Cert. 86655 APOD Change
- Willamette Div. Pipeline
- Irrigation Mainline
- Tax Lot
- DLC




ACMPC Oregon 2, LLC
Halls Ferry Farm
Transfer Application - Cert. 79879

RECEIVED

NOV 18 2020

OWRD

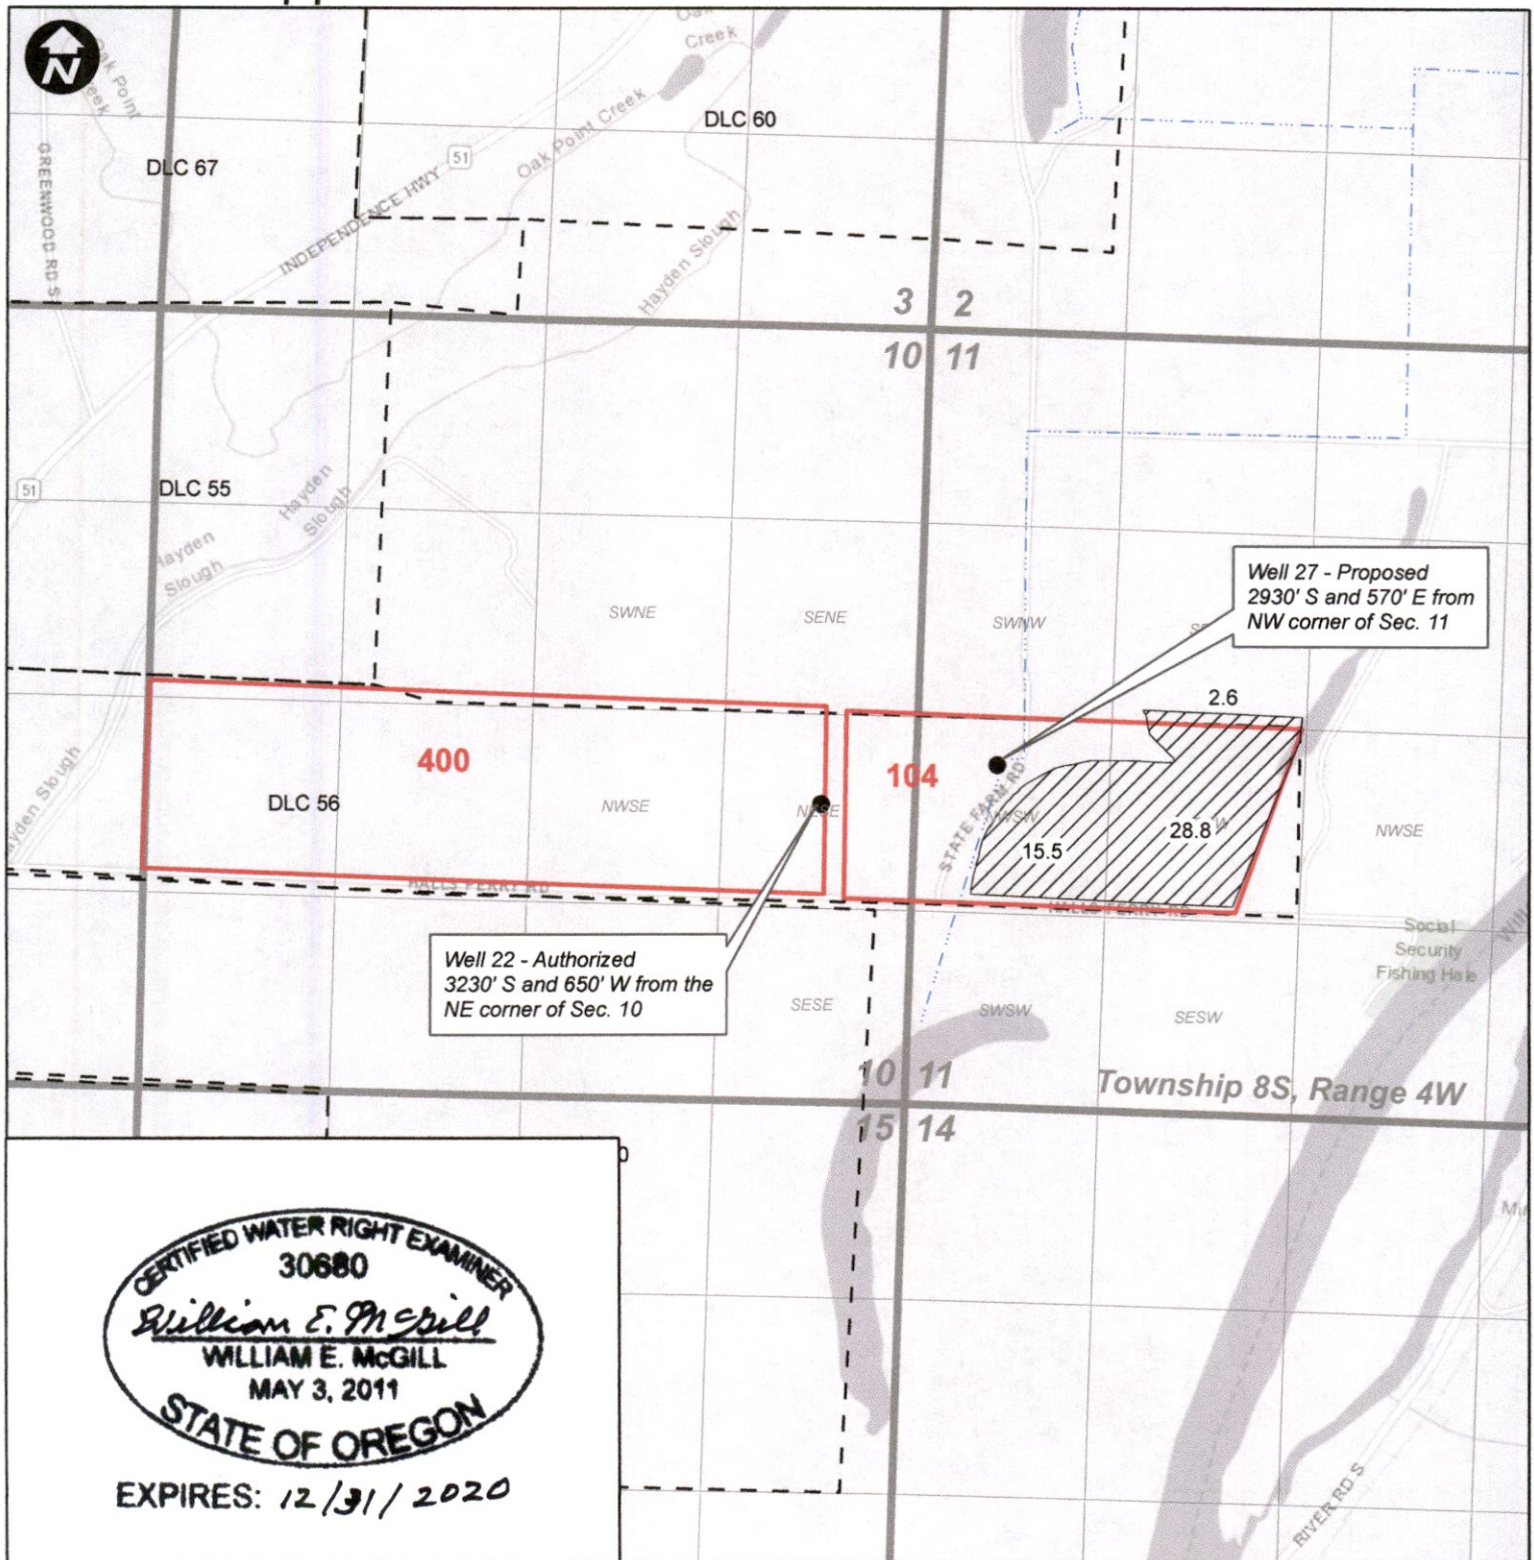

CERTIFIED WATER RIGHT EXAMINER
30680
William E. McGill
WILLIAM E. MCGILL
MAY 3, 2011
STATE OF OREGON

EXPIRES: 12/31/2020

13563




RECEIVED

NOV 18 2020

OWRD

ACMPC Oregon 2, LLC Halls Ferry Farm Transfer Application - Cert. 67321

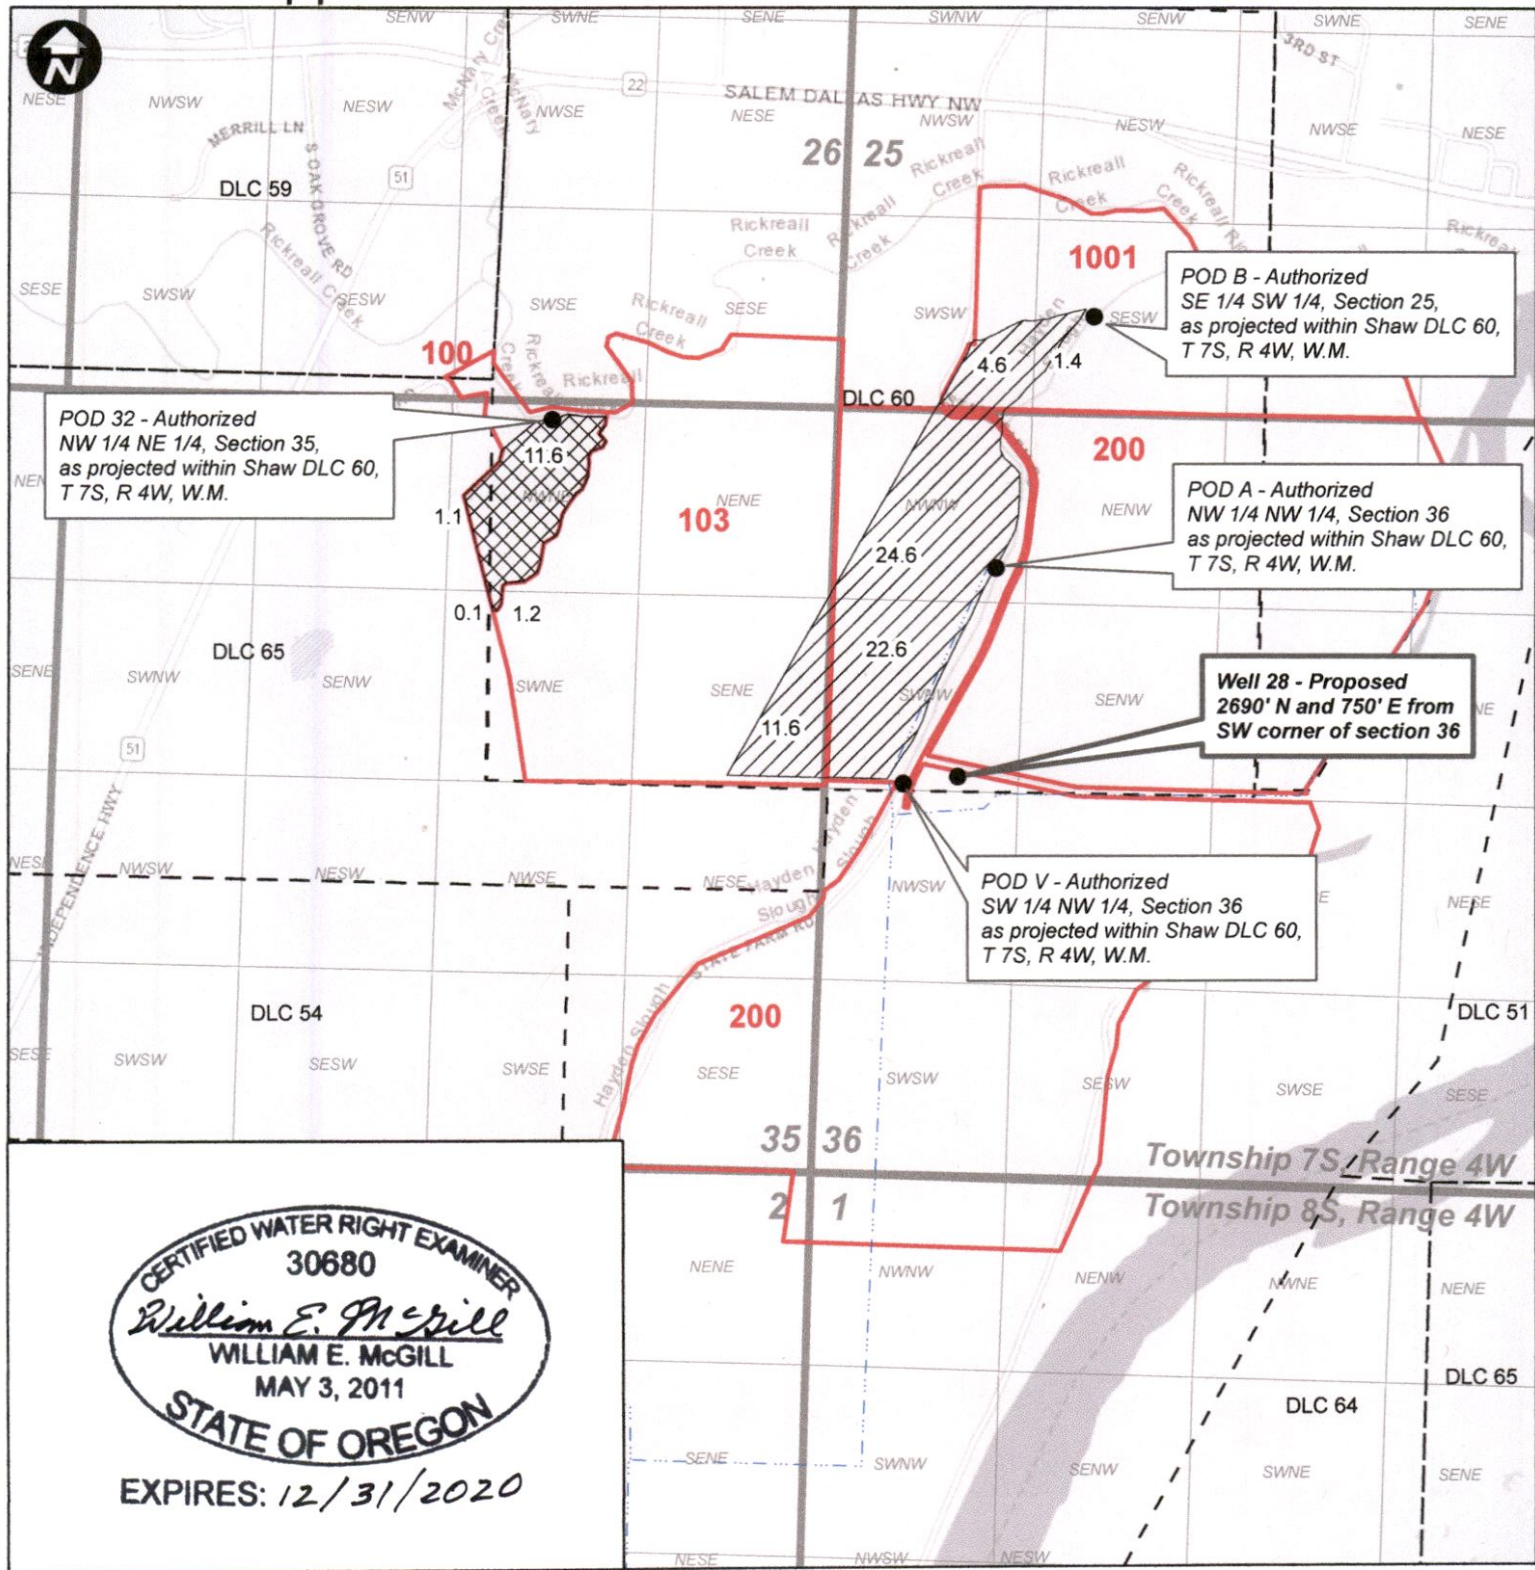

0 660 1,320 2,640 Feet

Legend


- Cert. 67321 SW to GW
- Cert. 67321 No Change
- Irrigation Mainline
- Tax Lot
- DLC



NOV 18 2020

ACMPC Oregon 2, LLC
Halls Ferry Farm
Transfer Application - Cert. 49817

OWRD

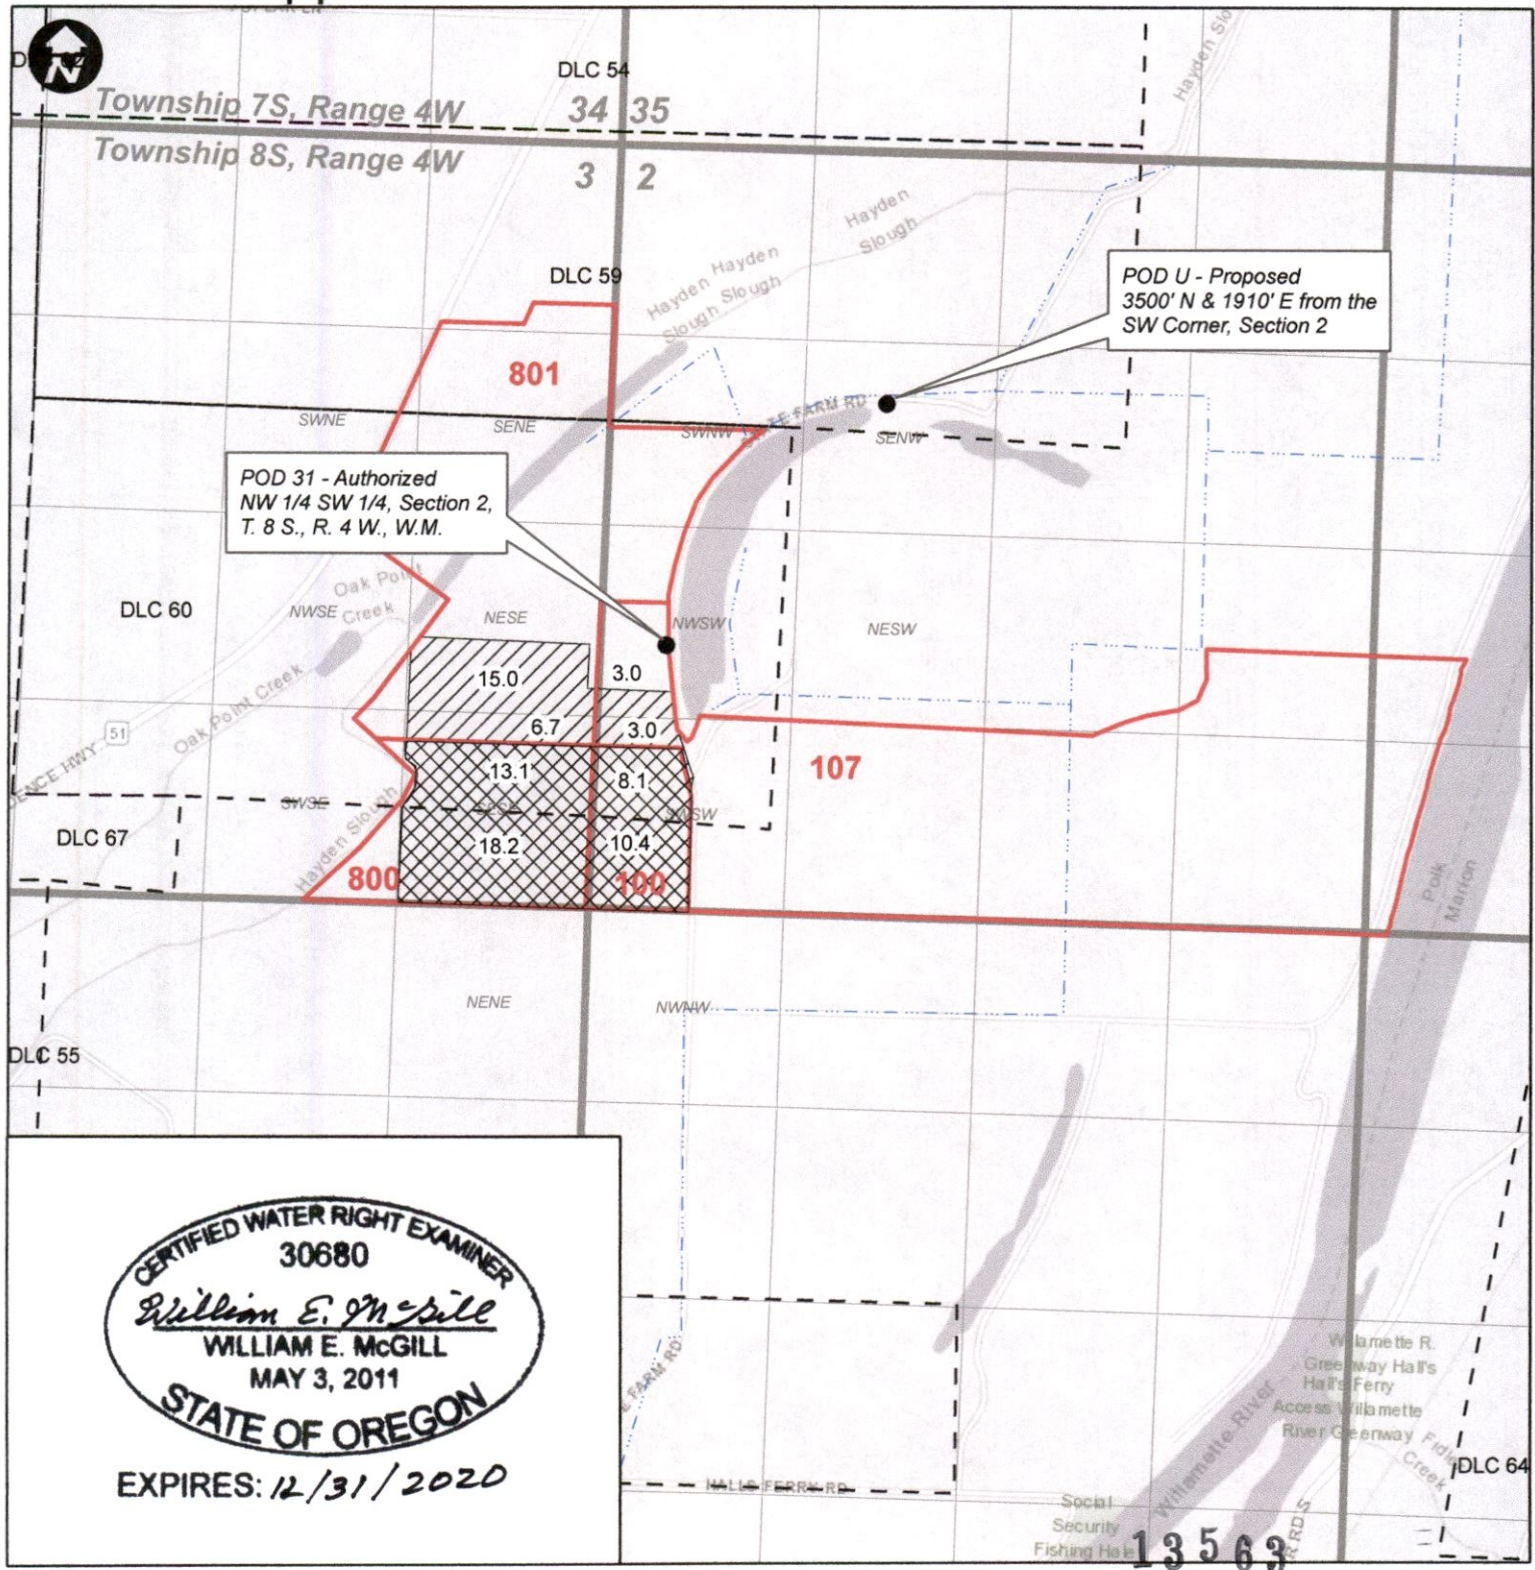

0 660 1,320 2,640 Feet

Legend


-  Cert. 49817 APOD Change  Irrigation Mainline  DLC
 Cert. 49817 No Change  Tax Lot

ACMPC Oregon 2, LLC Halls Ferry Farm Transfer Application - Cert. 37342

RECEIVED

NOV 18 2020

OWRD

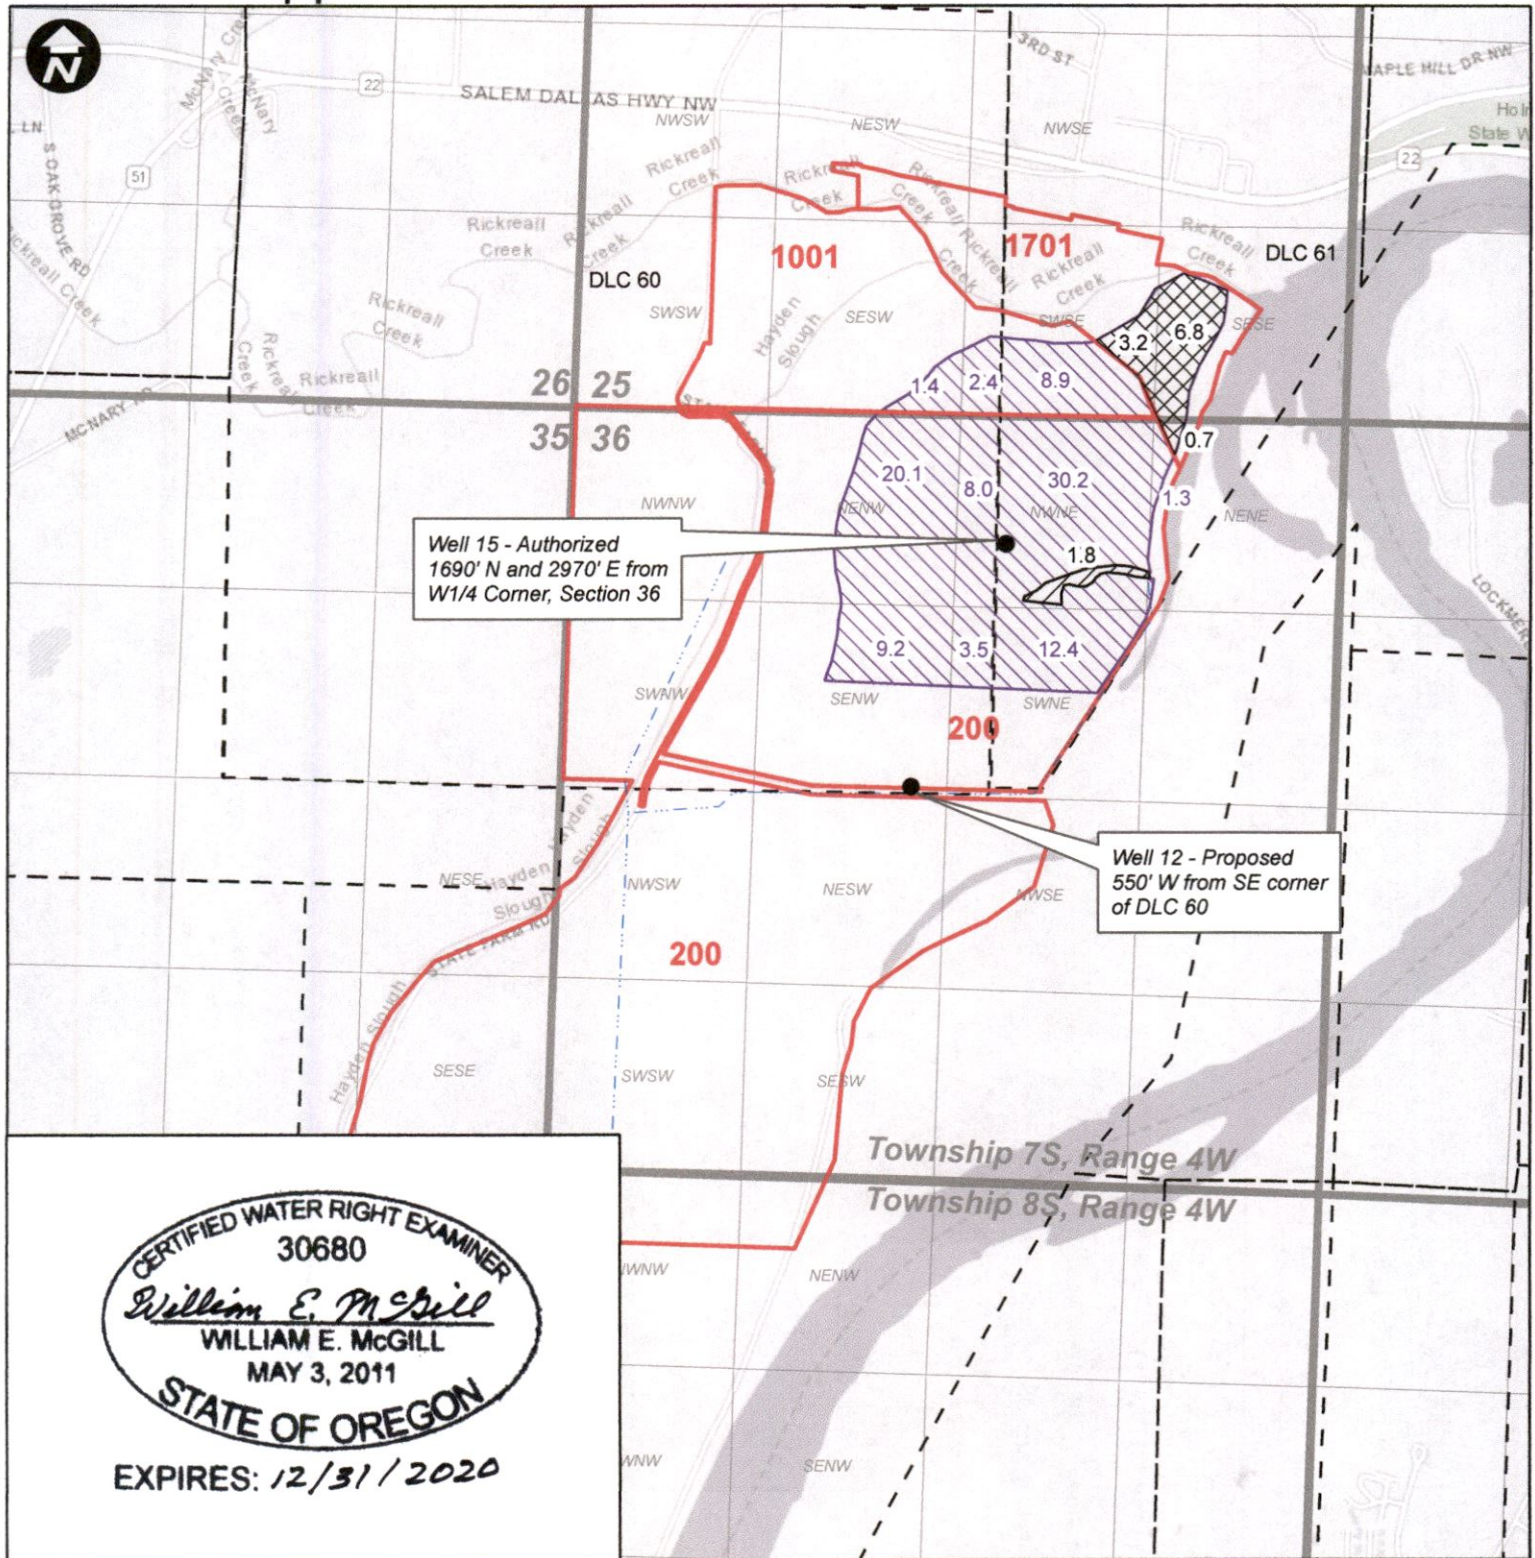

CERTIFIED WATER RIGHT EXAMINER
30680
William E. McGill
WILLIAM E. MCGILL
MAY 3, 2011
STATE OF OREGON
EXPIRES: 12/31/2020

0 660 1,320 2,640 Feet

Legend

- Cert. 37342 IR APOA Change
- Cert. 14257 No Change
- Tax Lot
- Cert. 37342 IS APOA Change
- Irrigation Mainline
- DLC

13563




RECEIVED

NOV 18 2020

OWRD

ACMPC Oregon 2, LLC Halls Ferry Farm Transfer Application - Cert. 14257

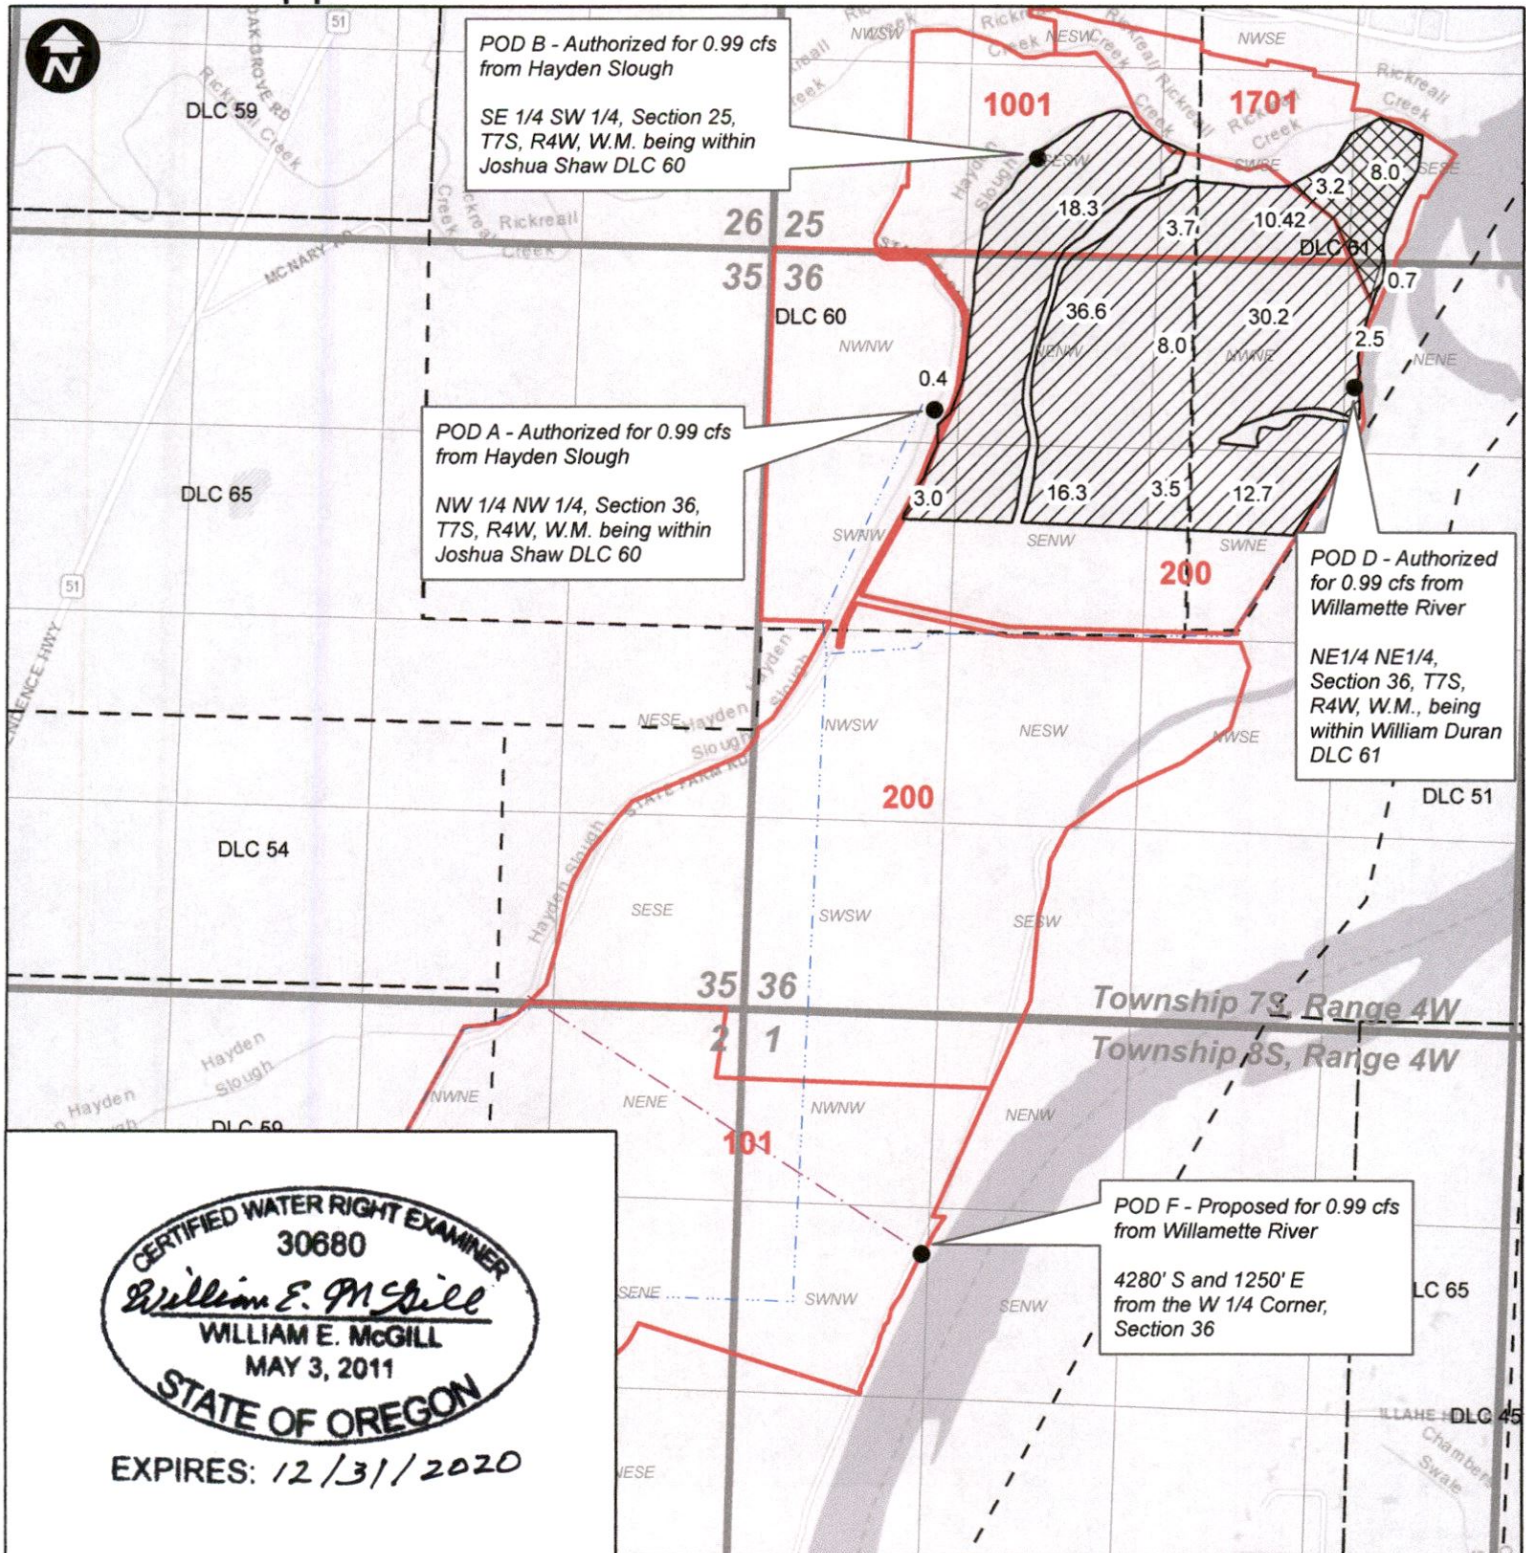

13563