

RECEIVED


FEB 16 2021

Trout Unlimited Point of Diversion Transfer

Cert 1091, 1094, 1104, 1107,
1108, 1109 & 1111

T 33 S, R 7.5 E
Sec 16 & 21

Page 2 of 2

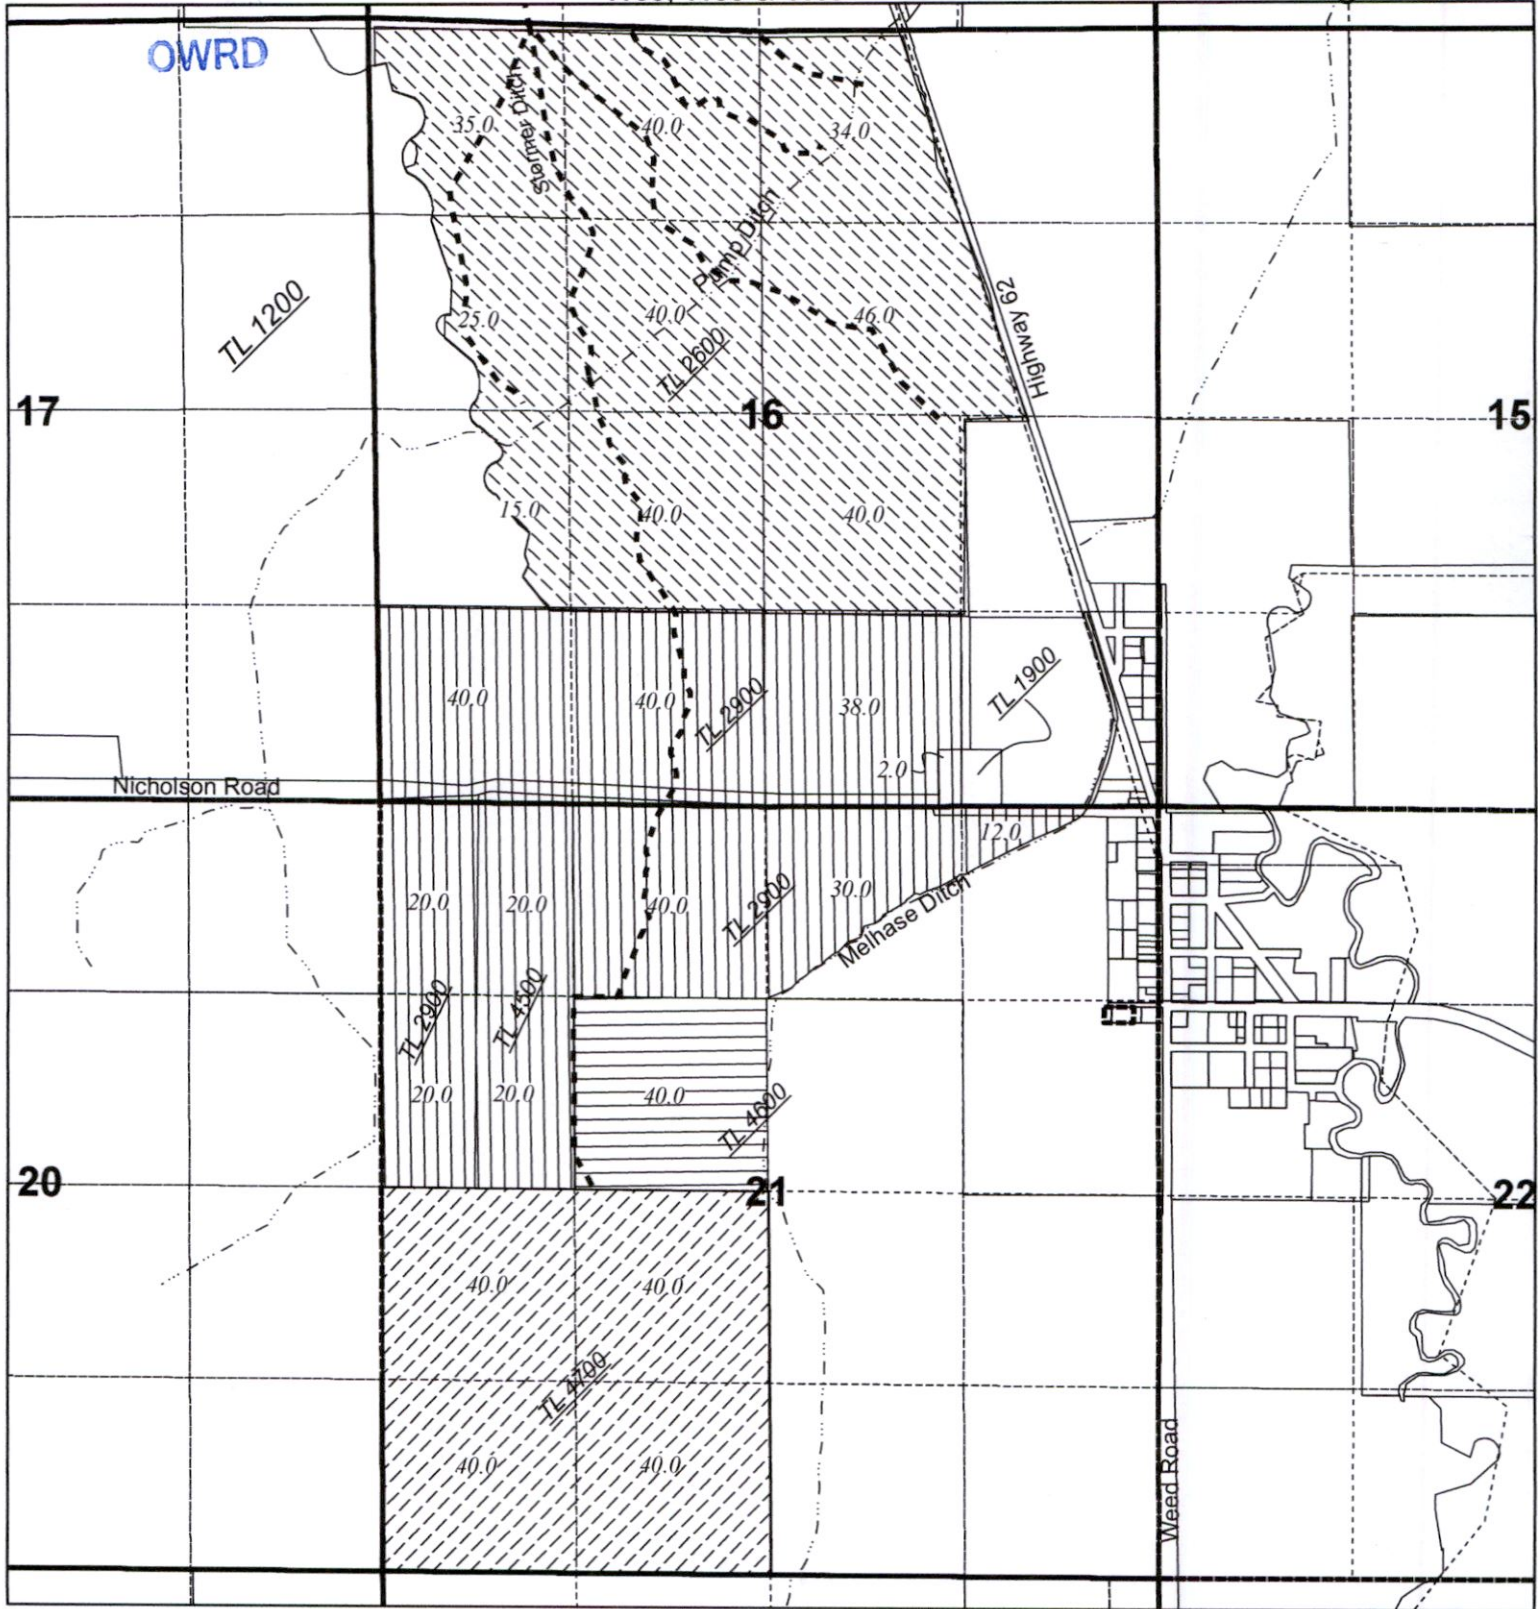

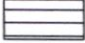



N



1 inch = 1,320 feet

Legend

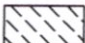-  C1107 Tr 1-1898, 315 ac
-  C1104, 1898, 160 ac
-  C1109 Tr 2, 1898, 40 ac
-  C1111 Tr 2, 1898, 282 ac

Note: This map is not intended to provide legal dimensions or locations of property ownership lines.

13618




Trout Unlimited Point of Diversion Transfer

Cert 1091, 1094, 1104, 1107,
1108, 1109 & 1111

T 33 S, R 7.5 E
Sec 5, 8 & 9

Page 1 of 2

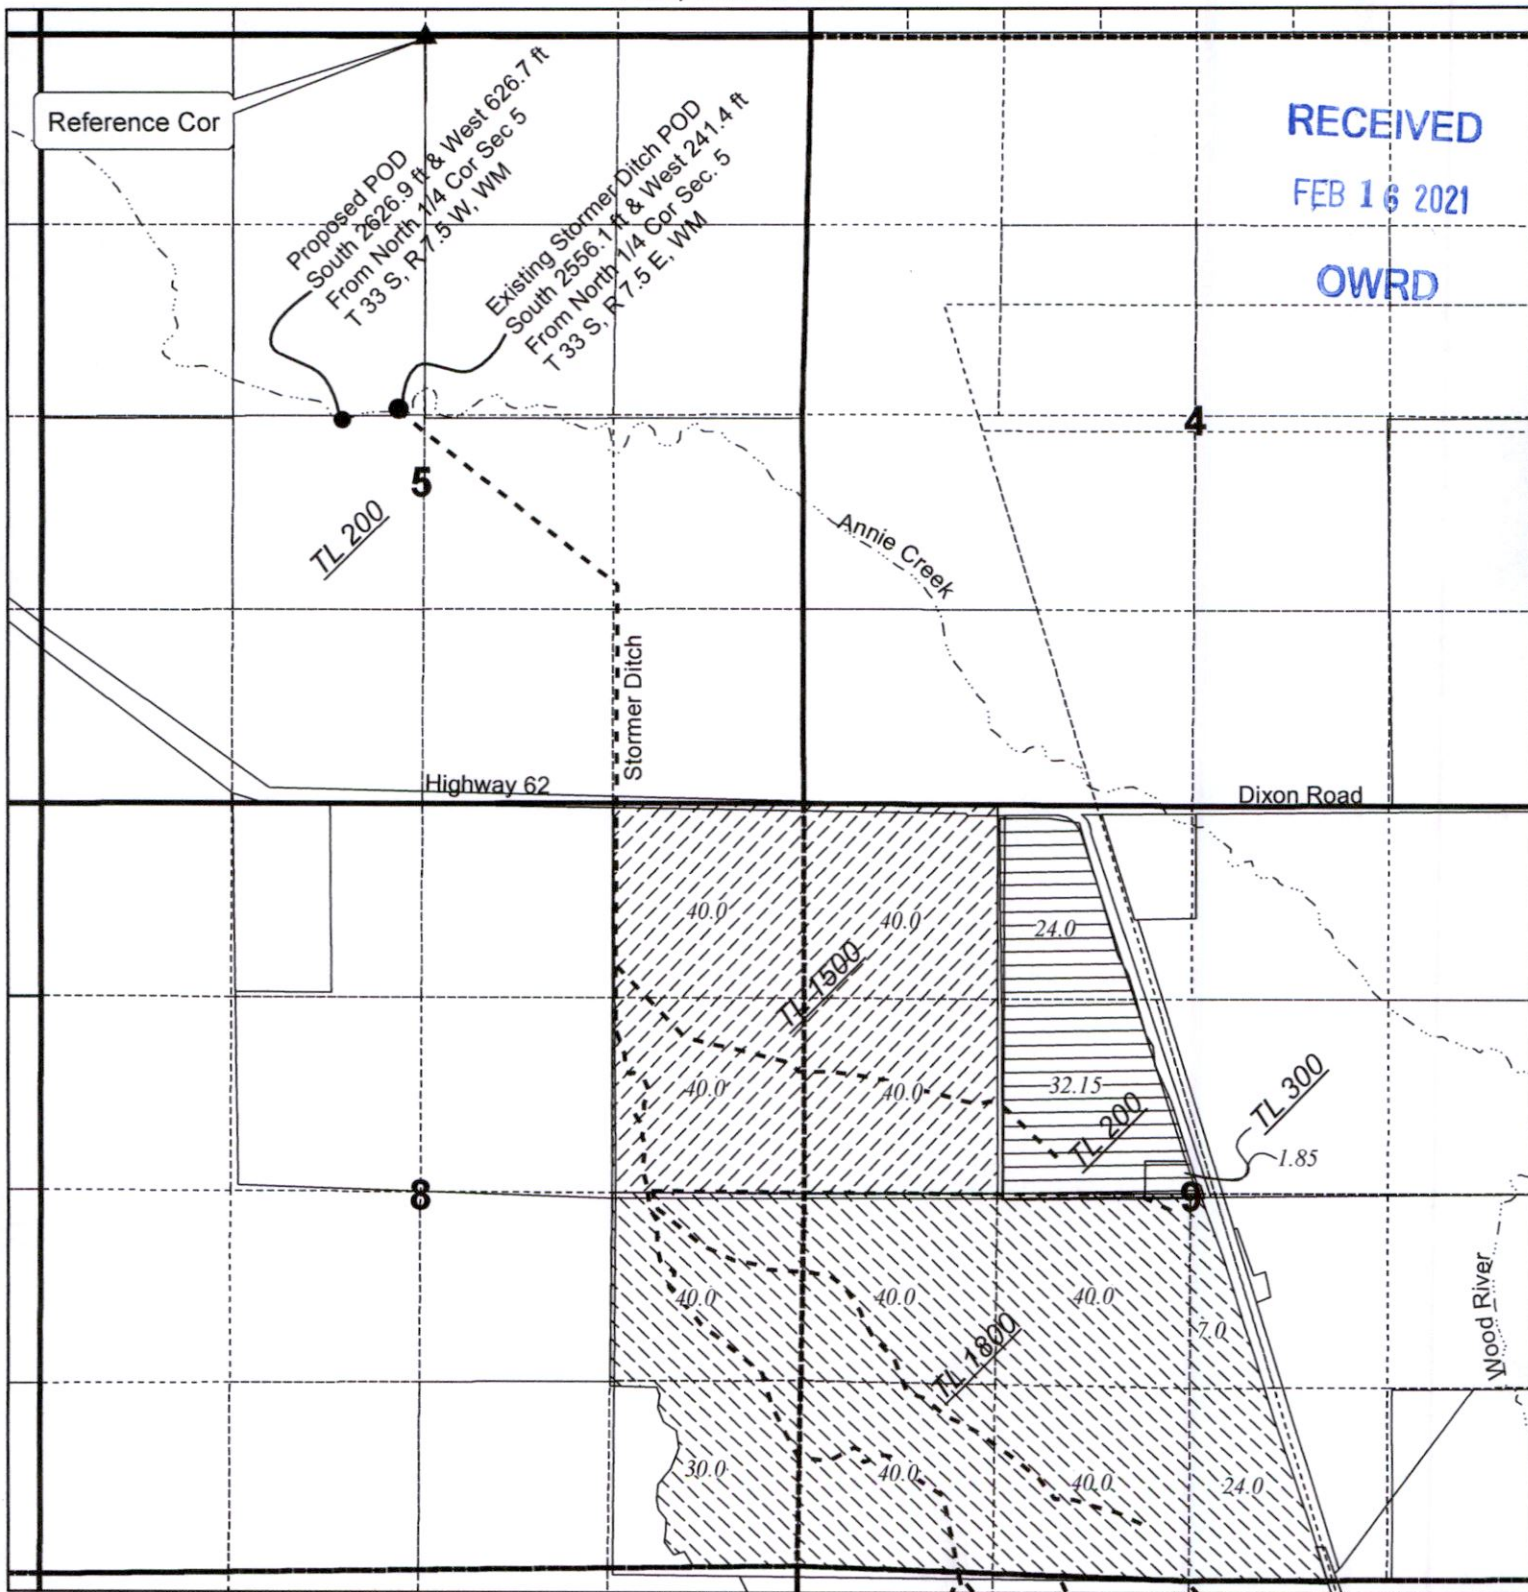

RECEIVED

FEB 16 2021

OWRD

Legend

▲ POD ref Cor


C1091, 1898, 261 ac

C1094 Tr 1, 1892, 58 ac

C1108 Tr 1, 1892, 160 ac

Note: This map is not intended to provide legal dimensions or locations of property ownership lines.

13618

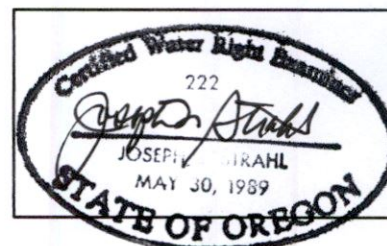

1 inch = 1,320 feet