

Lakeview Water Users Inc

Water Right Transfer
Certificate 93497
Transfer # T _____


T 41 S, R 18 E
Section 12

Map 5 of 5



RECEIVED

MAY 03 2021

OWRD

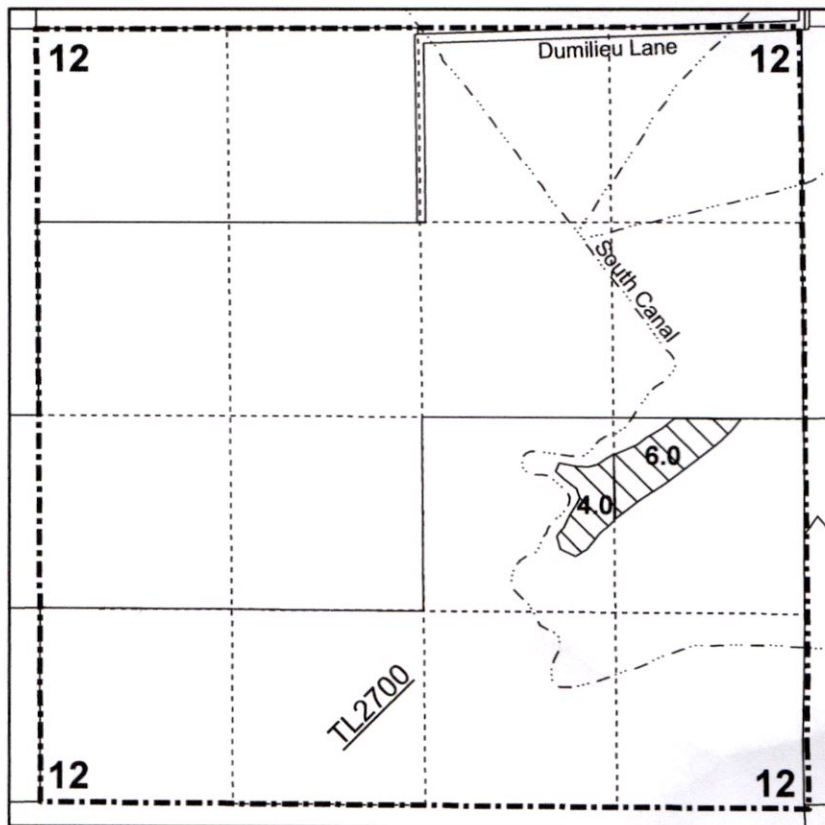


Legend

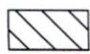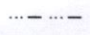-  Transfer FROM
-  LWU System



1 inch = 1,320 feet

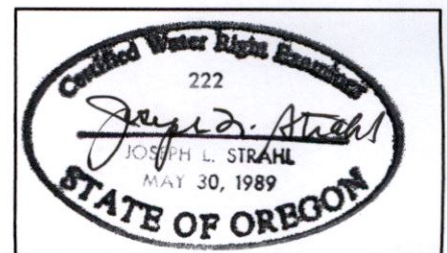

Note: This map is not intended to provide legal dimensions or locations of property ownership lines.

13700 -

Lakeview Water Users Inc

Water Right Transfer
Certificate 93497
Transfer # T _____

T 40 S, R 18 E
Section 25 & 36

Map 4 of 5

RECEIVED

MAY 03 2021


OWRD

Legend


-  Transfer TO
-  LWU System



1 inch = 1,320 feet

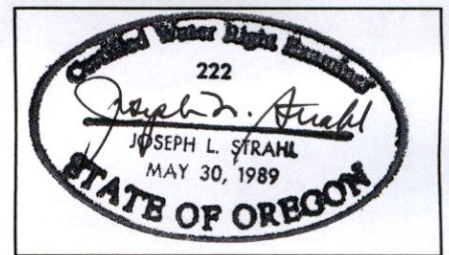


Note: This map is not intended to provide legal dimensions or locations of property ownership lines.

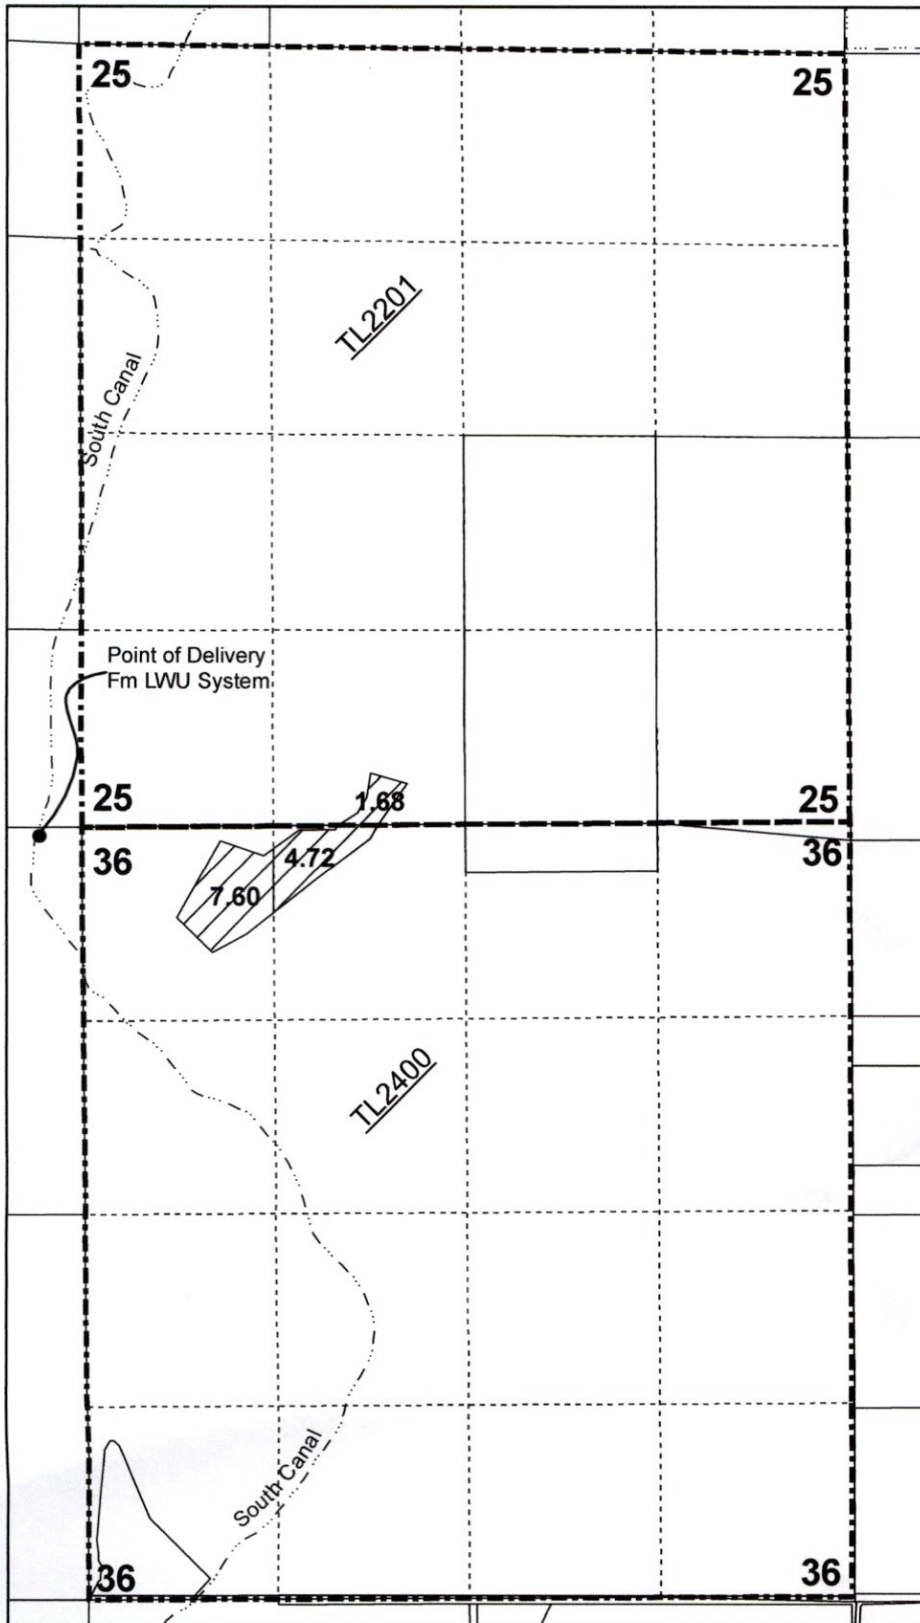

13700 -

123
456
789
1011

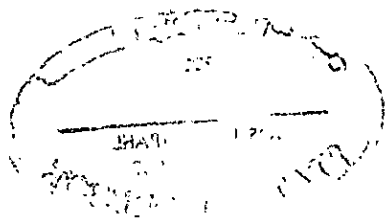

Lakeview Water Users Inc

Water Right Transfer
Certificate 93497
Transfer # T _____


T 40 S, R 18 E
Section 24

Map 3 of 5





RECEIVED

MAY 03 2021

OWRD

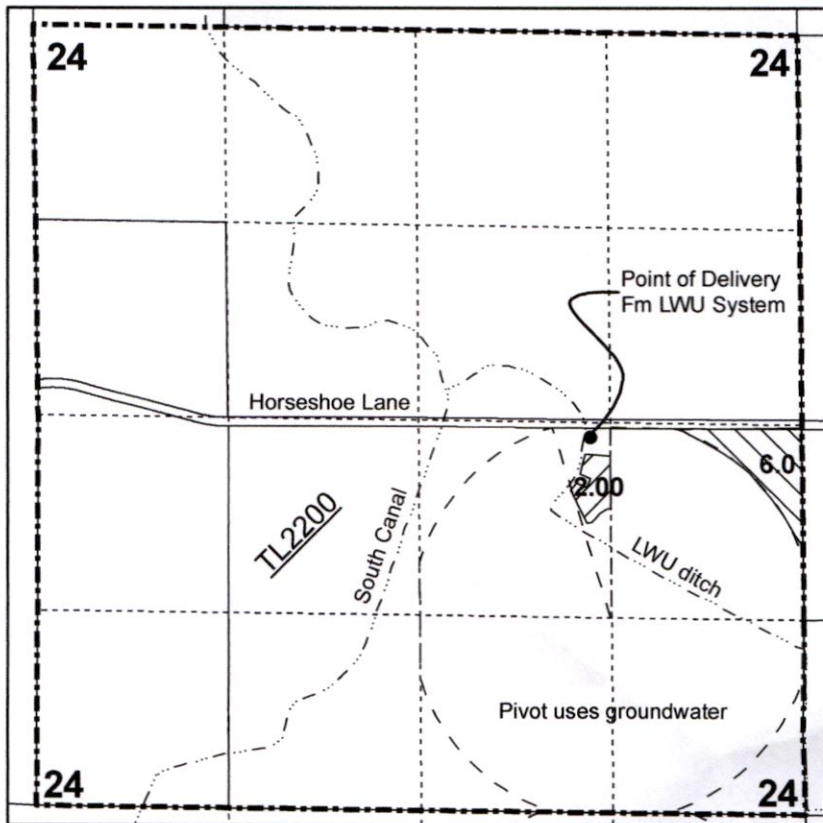


Legend

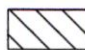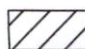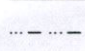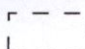-  Transfer FROM
-  Transfer TO
-  LWU System
-  Pivot



1 inch = 1,320 feet

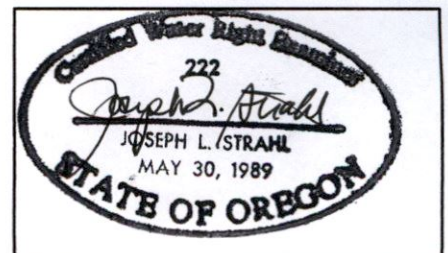

Note: This map is not intended to provide legal dimensions or locations of property ownership lines.

13700 -

Lakeview Water Users Inc

Water Right Transfer
Certificate 93497
Transfer # T _____


T 40 S, R 19 E
Section 7

Map 2 of 5



RECEIVED

MAY 03 2021

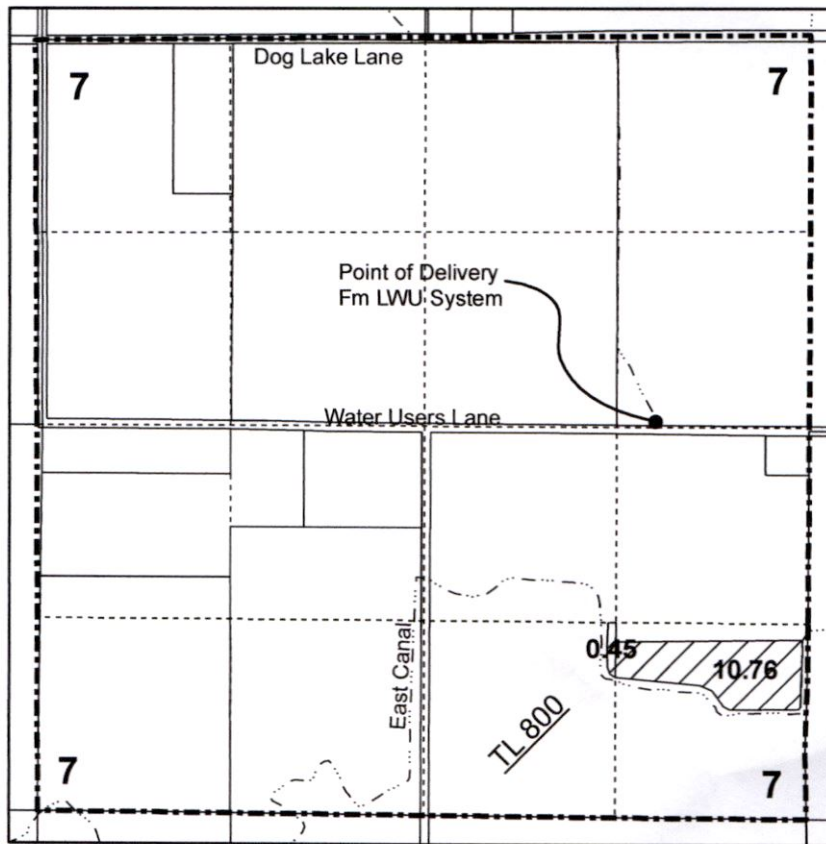OWRD




Legend

-  Transfer TO
-  LWU System



1 inch = 1,320 feet

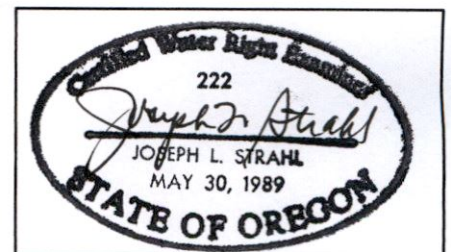

Note: This map is not intended to provide legal dimensions or locations of property ownership lines.

13700 -

Lakeview Water Users Inc

Water Right Transfer
Certificate 93497
Transfer # T _____


T 40 S, R 19 E
Section 9

Map 1 of 5

RECEIVED

MAY 03 2021

OWRD

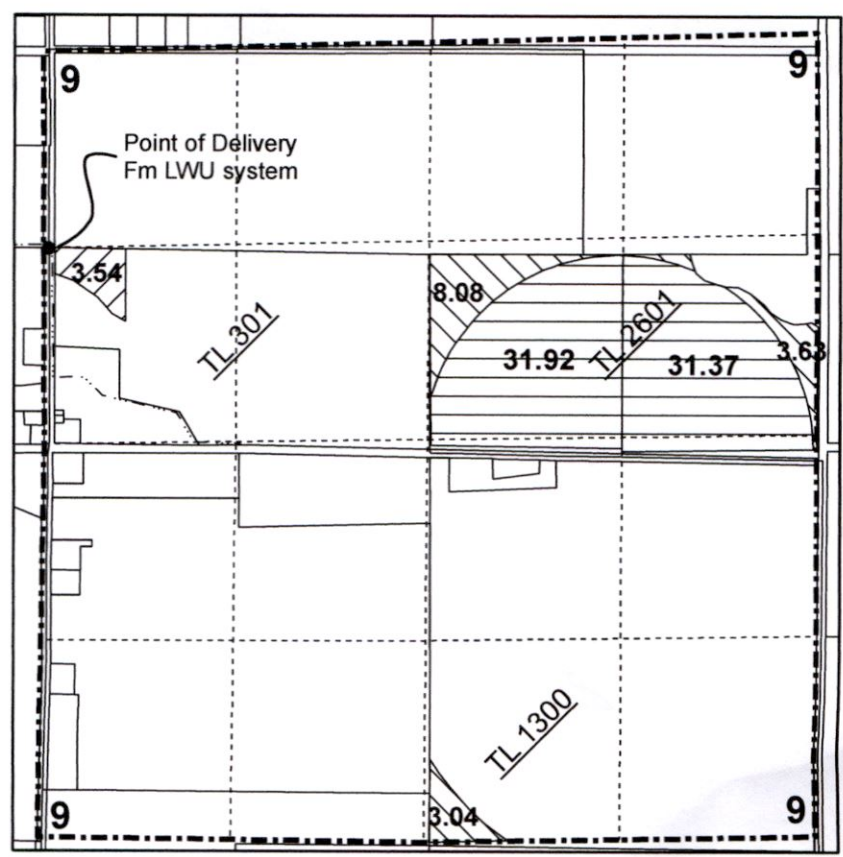


Legend


-  Cert 93497 No Change
-  Transfer FROM
-  Transfer TO
-  LWU System



1 inch = 1,320 feet

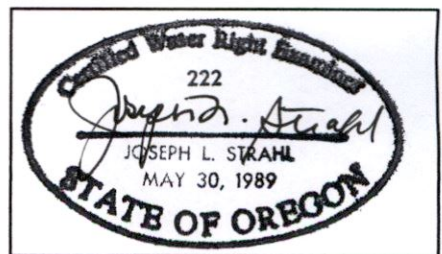

Note: This map is not intended to provide legal dimensions or locations of property ownership lines.

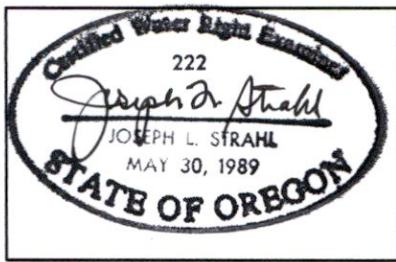

Lakeview Water Users Inc Points of Diversion Certificate 93497



RECEIVED


MAY 03 2021

OWRD


Note: This map is not intended to provide legal dimensions or locations of property ownership lines.

1 inch = 1,320 feet


Drews Creek Diversion
SE NW T40S, R18E, Sec 11, WM

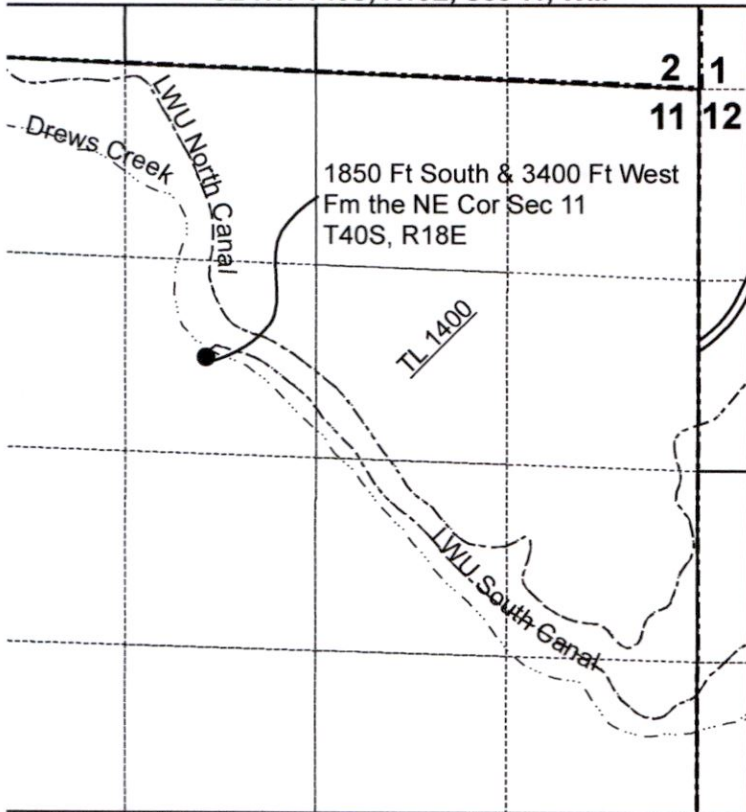

Drews Creek Reservoir Diversion
SW SE T40S, R18E, Sec 5, WM

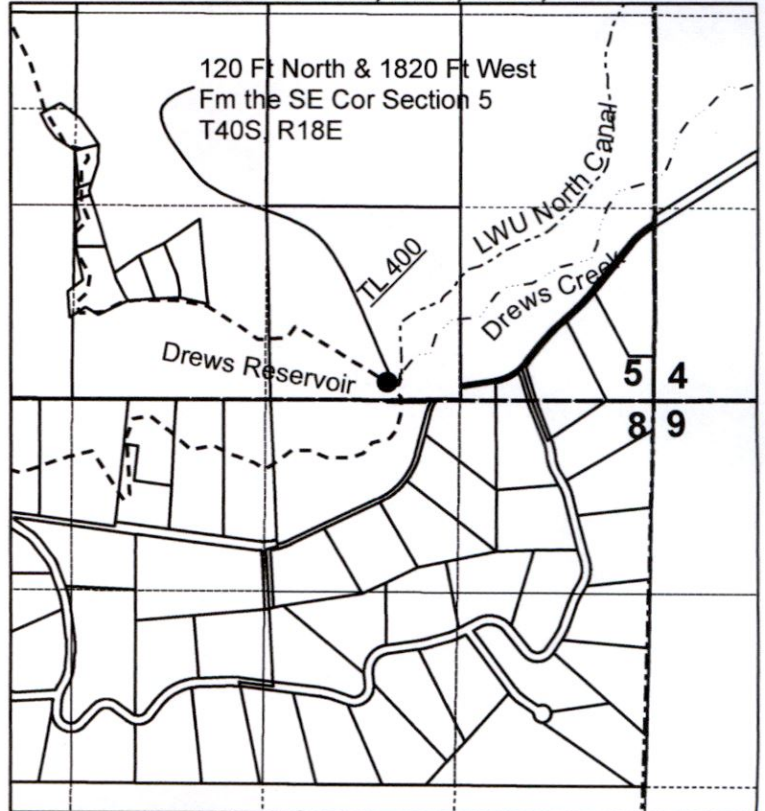

Cottonwood Creek Reservoir Diversion
NW SW T38S, R19E, Sec 29, WM

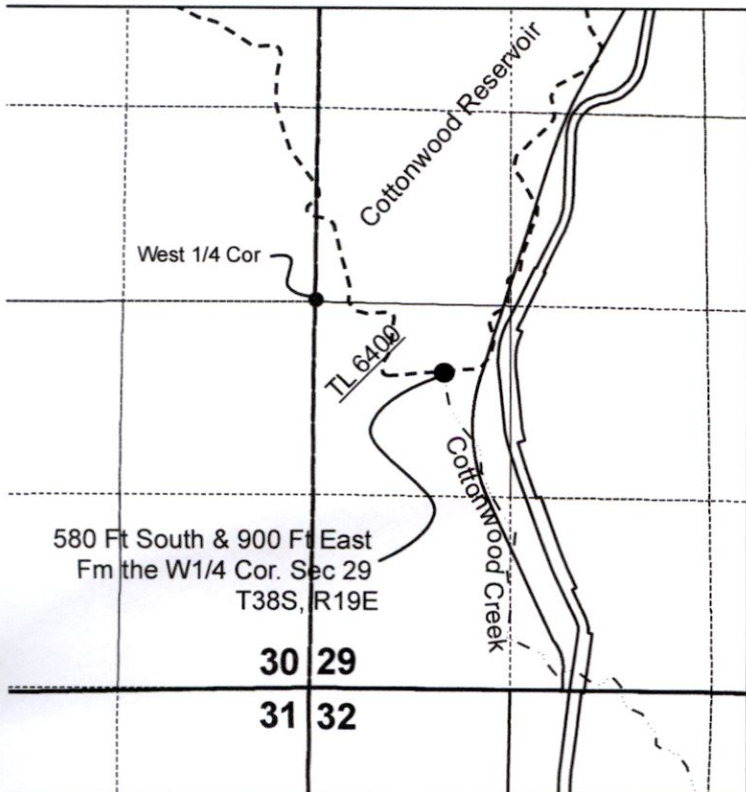

Cottonwood Creek Diversion
NE NE T39S, R19E, Sec 16, WM

