


Document Path: \\0666.Easterday\_Farms\Source\_Figures\To\_And\_From\_Lands\_Cert\_94871.mxd, wkimmon

- LEGEND**
- FROM Land
  - TO Land
  - Point of Diversion (POD)
  - Pump Station
  - C.I.D. Canal
  - Tax Lot
  - Government Lot (GL)
  - Donation Land Claim (DLC)
  - Railroad
  - Major Road
  - Watercourse
  - Waterbody

**Easterday Farms Dairy, LLC TO  
Easterday Farms Dairy, LLC  
2021 Temporary District Transfer Application  
Portions of Certificate 94871  
Township 3 North, Range 26 East (W.M.)**

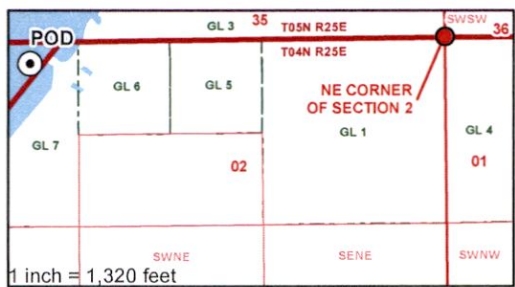


**LOCATION DESCRIPTION**  
POD  
Located 150 feet South and 2990 feet West from the  
NE Corner of Section 2, Township 4N, Range 25E (W.M.)

RECEIVED  
MAY 14 2021  
OWRD

**DISCLAIMER**  
This map was prepared for the purpose of identifying the location of a water right only and it is not intended to provide legal dimensions or location of property ownership lines.


Date: April 23, 2021  
Data Sources: BLM, ESRI, OWRD, USGS

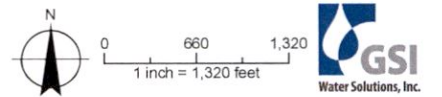

13708 -

DELIVERY SYSTEM MAP  
 COLUMBIA RIVER WATER  
 T 2&3 N, R 26, 27 & 28  
 E, W.M.

RECEIVED  
 MAR 05 2020  
 OWRD

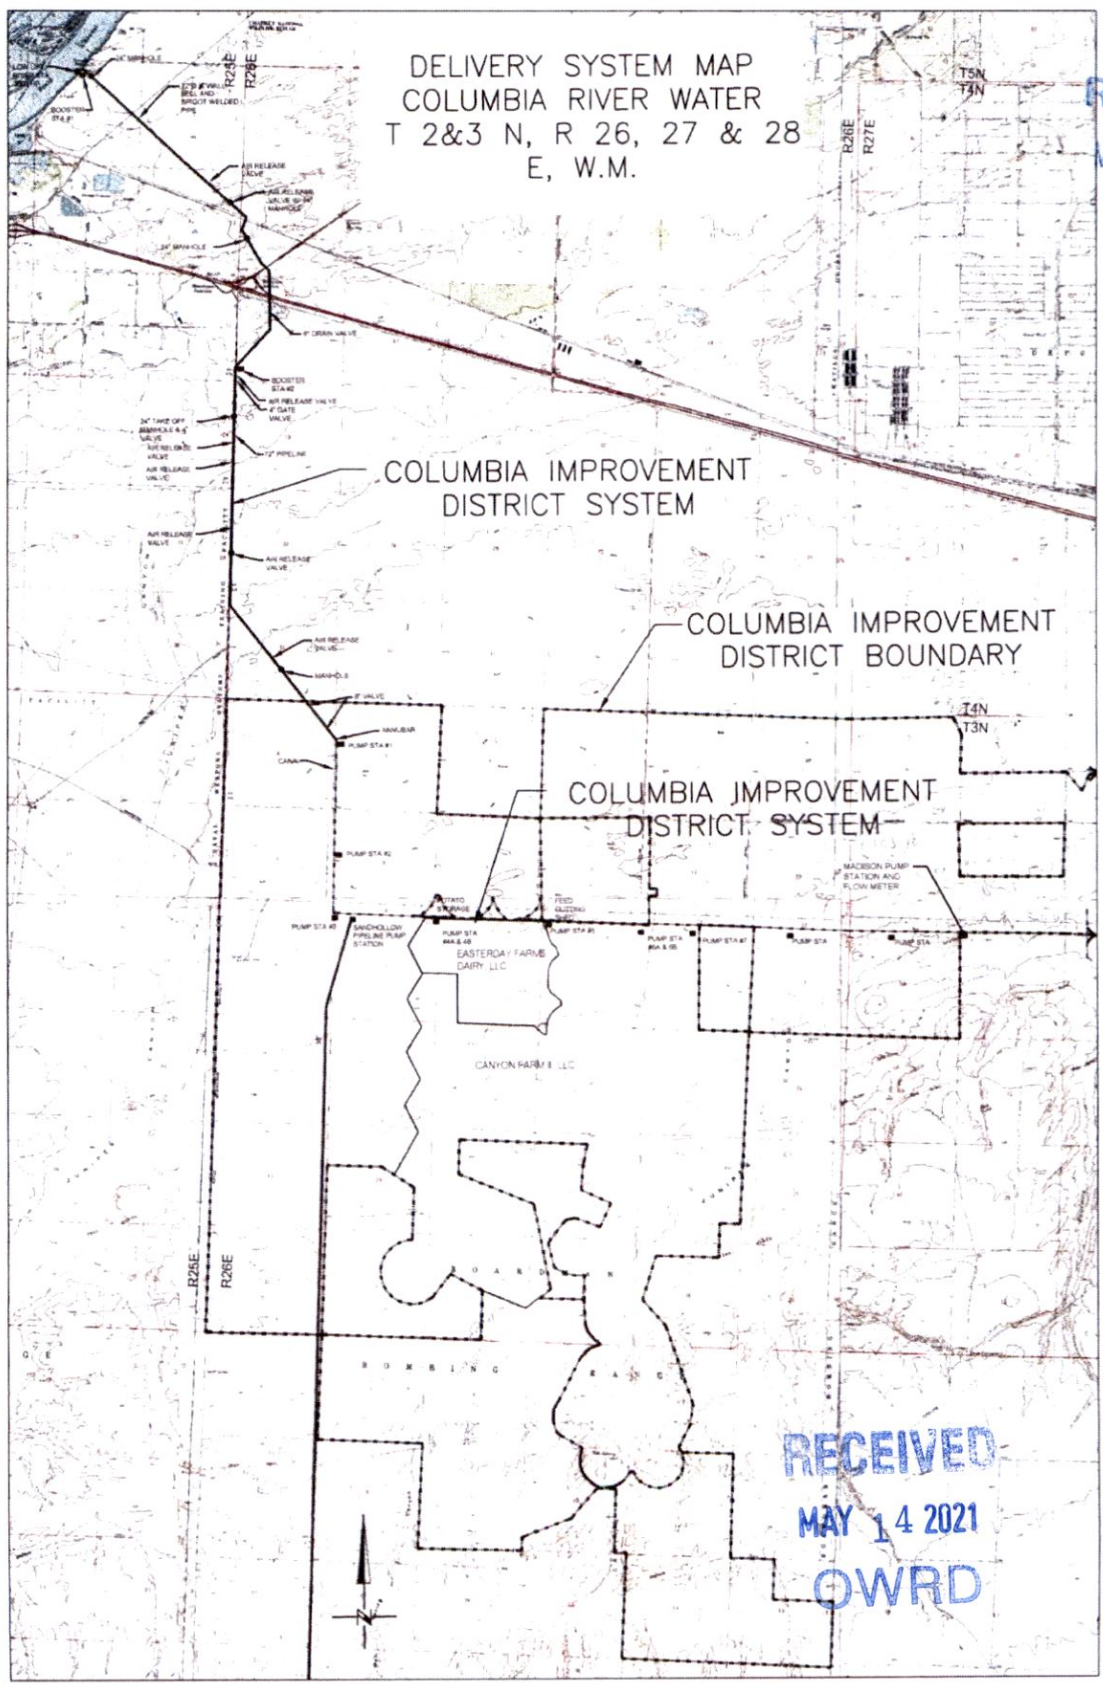

RECEIVED  
 MAY 14 2021  
 OWRD

~~19389~~ - 13708 -