


Application Map Portion of Permit G-18391 Split to Gregory Drew Heaton

Map 1
T 41 S, R 11 E, Sec 15

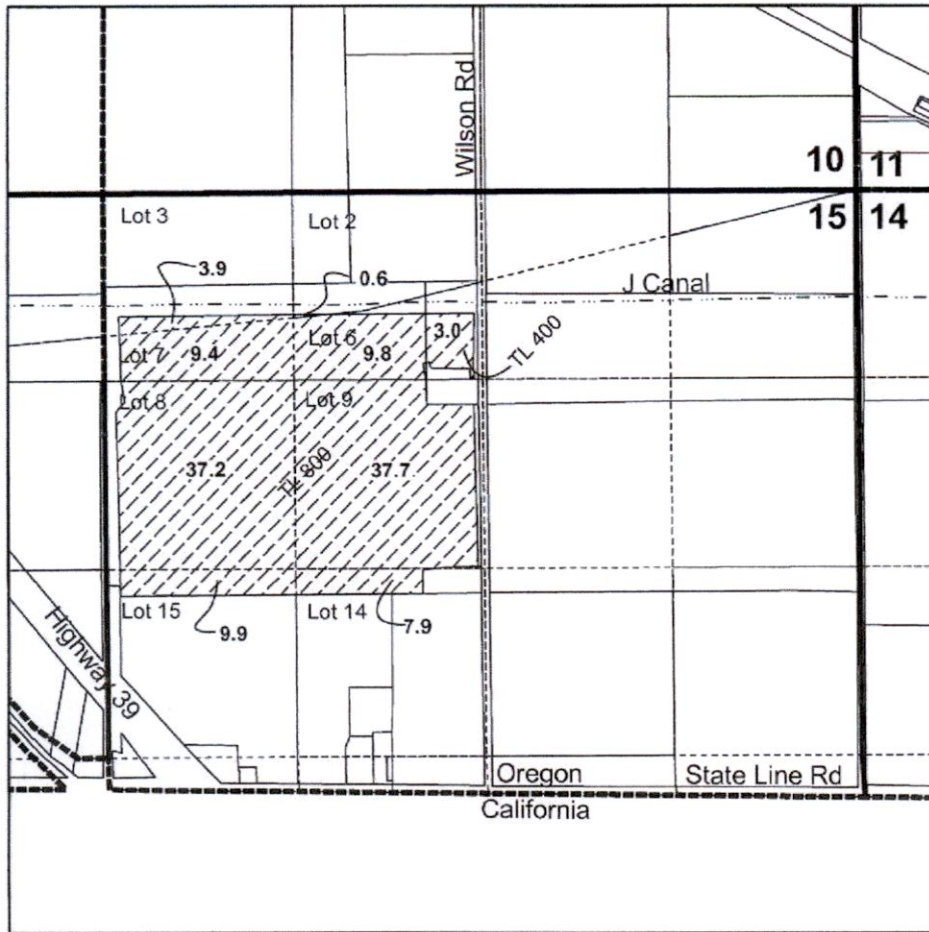


Legend

- G-18391 Split to Heaton 119.4 Ac
- Wells
- TID J Canal

RECEIVED
JUL 06 2021
OWRD



1 inch = 1,320 feet

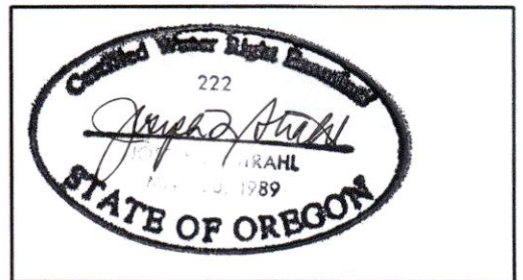


Note: This map is not intended to provide legal dimensions or locations of property ownership lines.

Well 1 : SWNE, T 41 S, R 10 E, Sec 7




Well 2: SWNW, Sec 29, T 40 S, R 10 E. W.M.

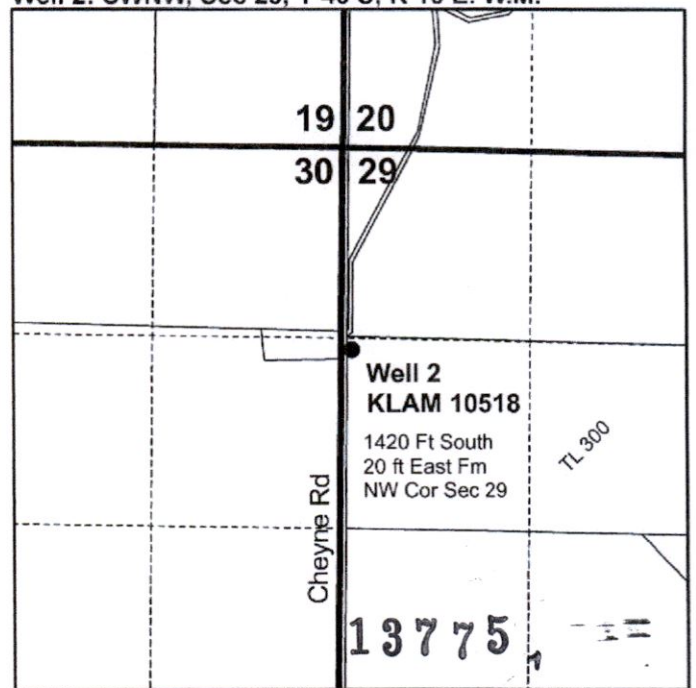

Application Map

Portion of Permit G-18391 Split to Daniel Chin / Wong Potatoes, Inc

Map 2
T 41 S, R 11 E, Sec 11 & 14

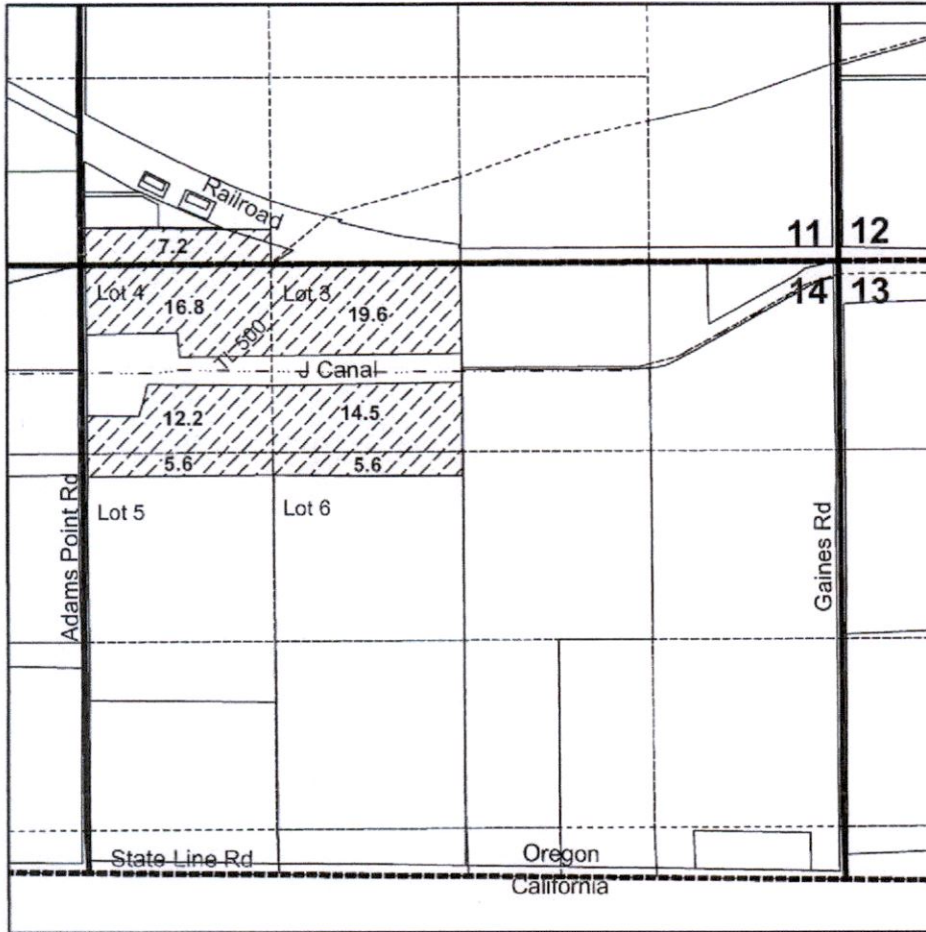


Legend

- POU G-18391 for 81.5 Ac
- Wells
- TID J Canal



1 inch = 1,320 feet

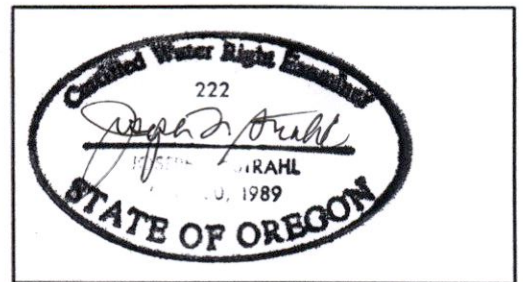


Note: This map is not intended to provide legal dimensions or locations of property ownership lines.

RECEIVED


JUL 06 2021

OWRD

Well 1 : SWNE, T 41 S, R 10 E, Sec 7

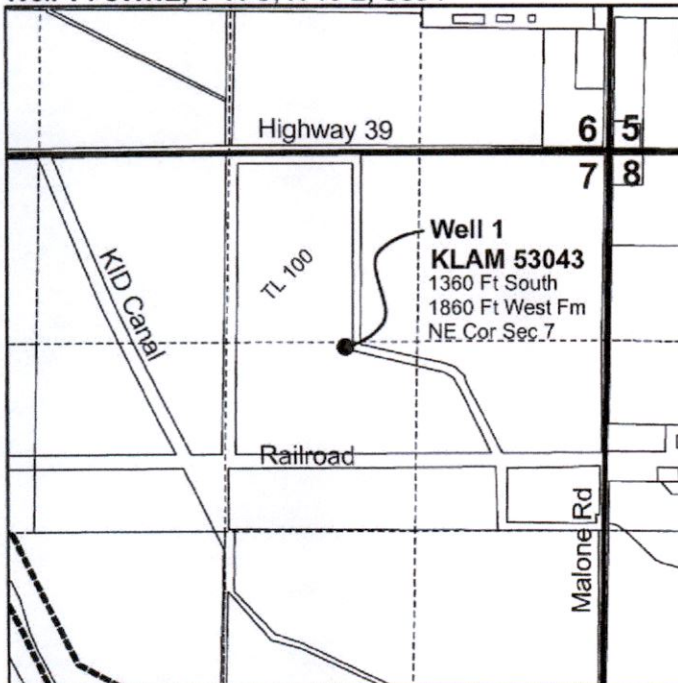


Well 2: SWNW, Sec 29, T 40 S, R 10 E. W.M.

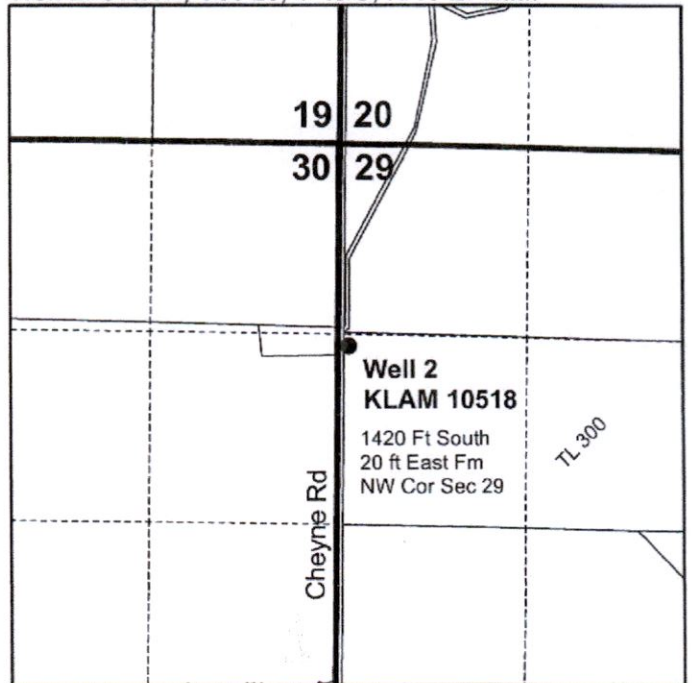

13775

Application Map Portion of Permit G-18391 Split to Scott Bedford

Map 3
T 40 S, R 10 E, Sec 7

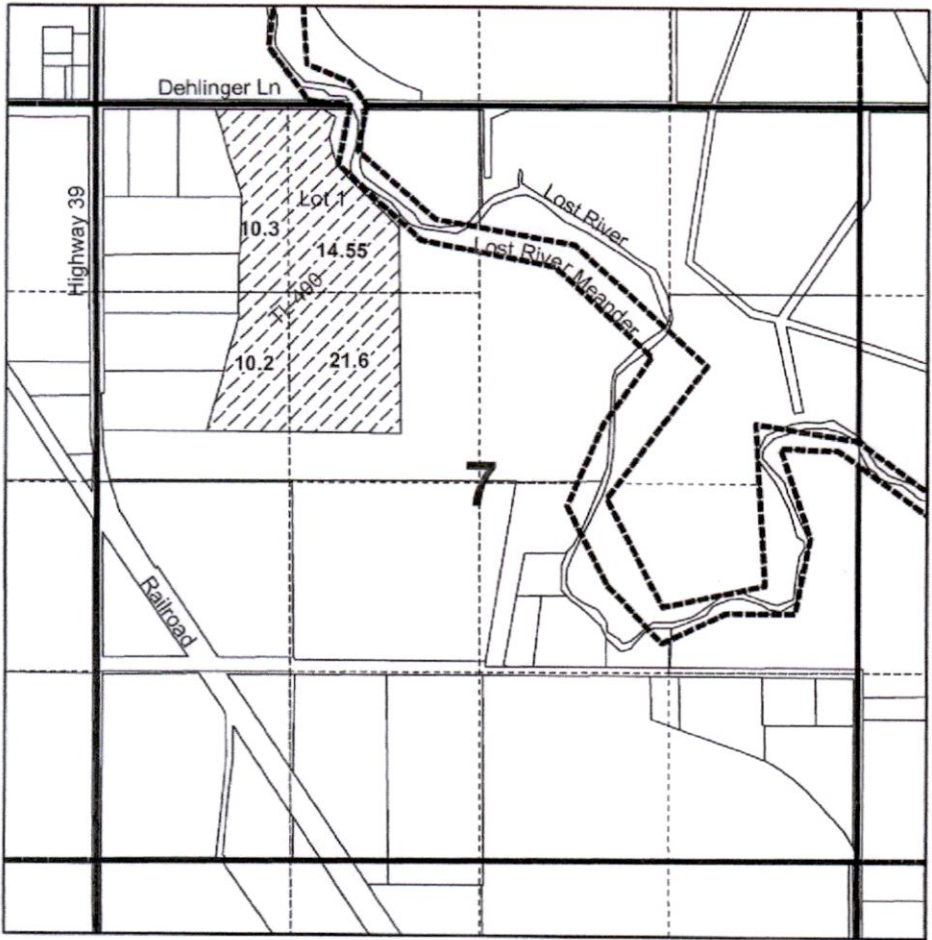

Legend


- POU G-18391 for 56.65 Ac
- Wells



1 inch = 1,320 feet

RECEIVED
JUL 06 2021

OWRD

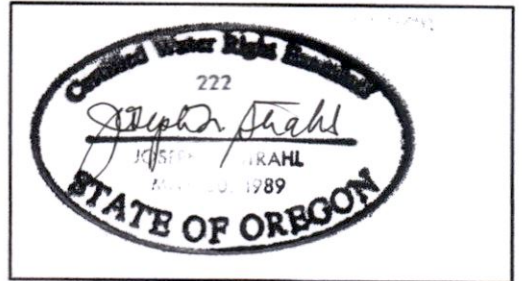

Note: This map is not intended to provide legal dimensions or locations of property ownership lines.

Well 1 : SWNE, T 41 S, R 10 E, Sec 7



Well 2: SWNW, Sec 29, T 40 S, R 10 E. W.M.

