

Application for a Temporary Water Right Transfer in the Name of Green Spring Farms


From Lands and Authorized Points of Diversion

Township 9 South, Ranges 5 & 6 West (W.M.)

RECEIVED

SEP 03 2021

OWRD

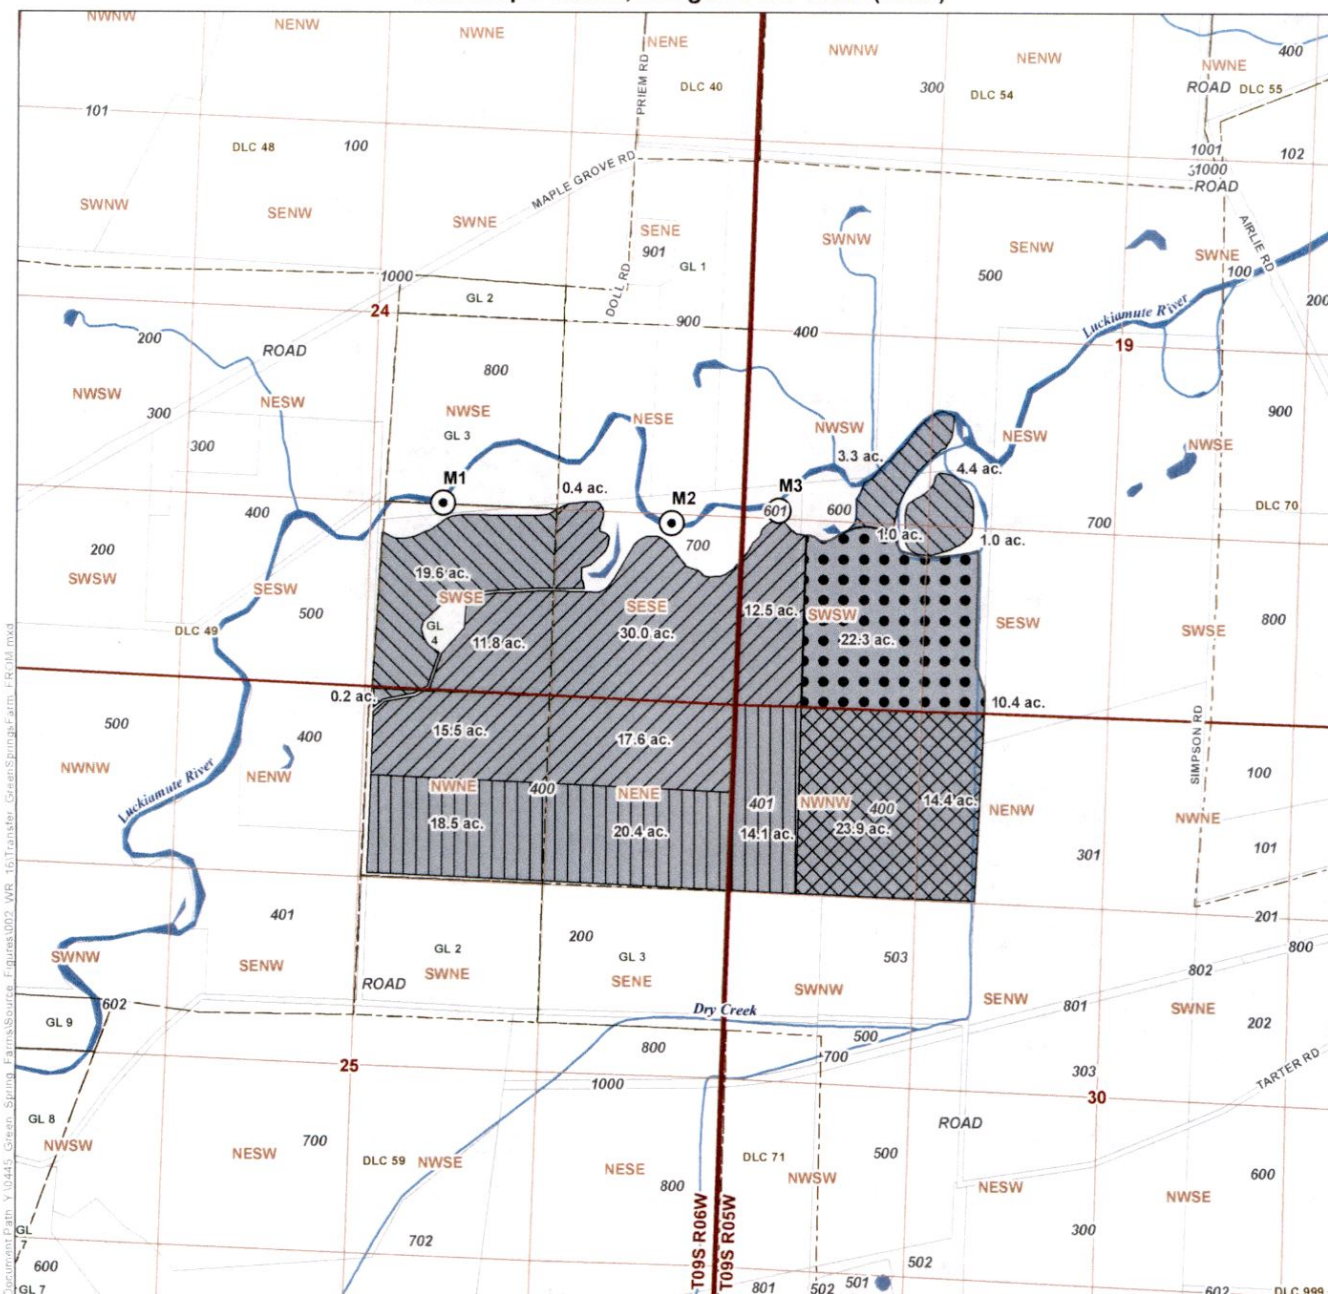

LEGEND

Certificate 26578

- 26578 From Lands (87.8 ac.)
- 26578 Remaining Lands (29.5 ac.)
- 26578 Lands in Temporary Transfer T-13222 (32.7 ac.)

Certificate 32343

- 32343 From Lands (53 ac.)
- 32343 Lands in Temporary Transfer T-13222 (38.3 ac.)

- Point of Diversion (POD)
- All Other Features**
 - Government Lot (GL)
 - Donation Land Claim (DLC)
 - Tax Lot
 - Watercourse
 - Waterbody

DISCLAIMER


This map was prepared for the purpose of identifying the location of a water right only and it is not intended to provide legal dimensions or location of property ownership lines.

MAP NOTES

Date: August 19, 2021
Data Sources: USGS, BLM, ESRI,
Polk Co., OWRD

POD LOCATION DESCRIPTION


M1 Located 1,340 feet North and 2,130 feet West from the SE corner of Section 24, Township 9 South, Range 6 West (W.M.)
M2 Located 1,250 feet North and 500 feet West from the SE corner of Section 24, Township 9 South, Range 6 West (W.M.)
M3 Located 1,380 feet North and 250 feet East from the SW corner of Section 19, Township 9 South, Range 5 West (W.M.)

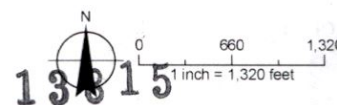

Application for a Temporary Water Right Transfer in the Name of Green Spring Farms

To Lands and Proposed Point of Diversion

Township 9 South, Range 4 West (W.M.)

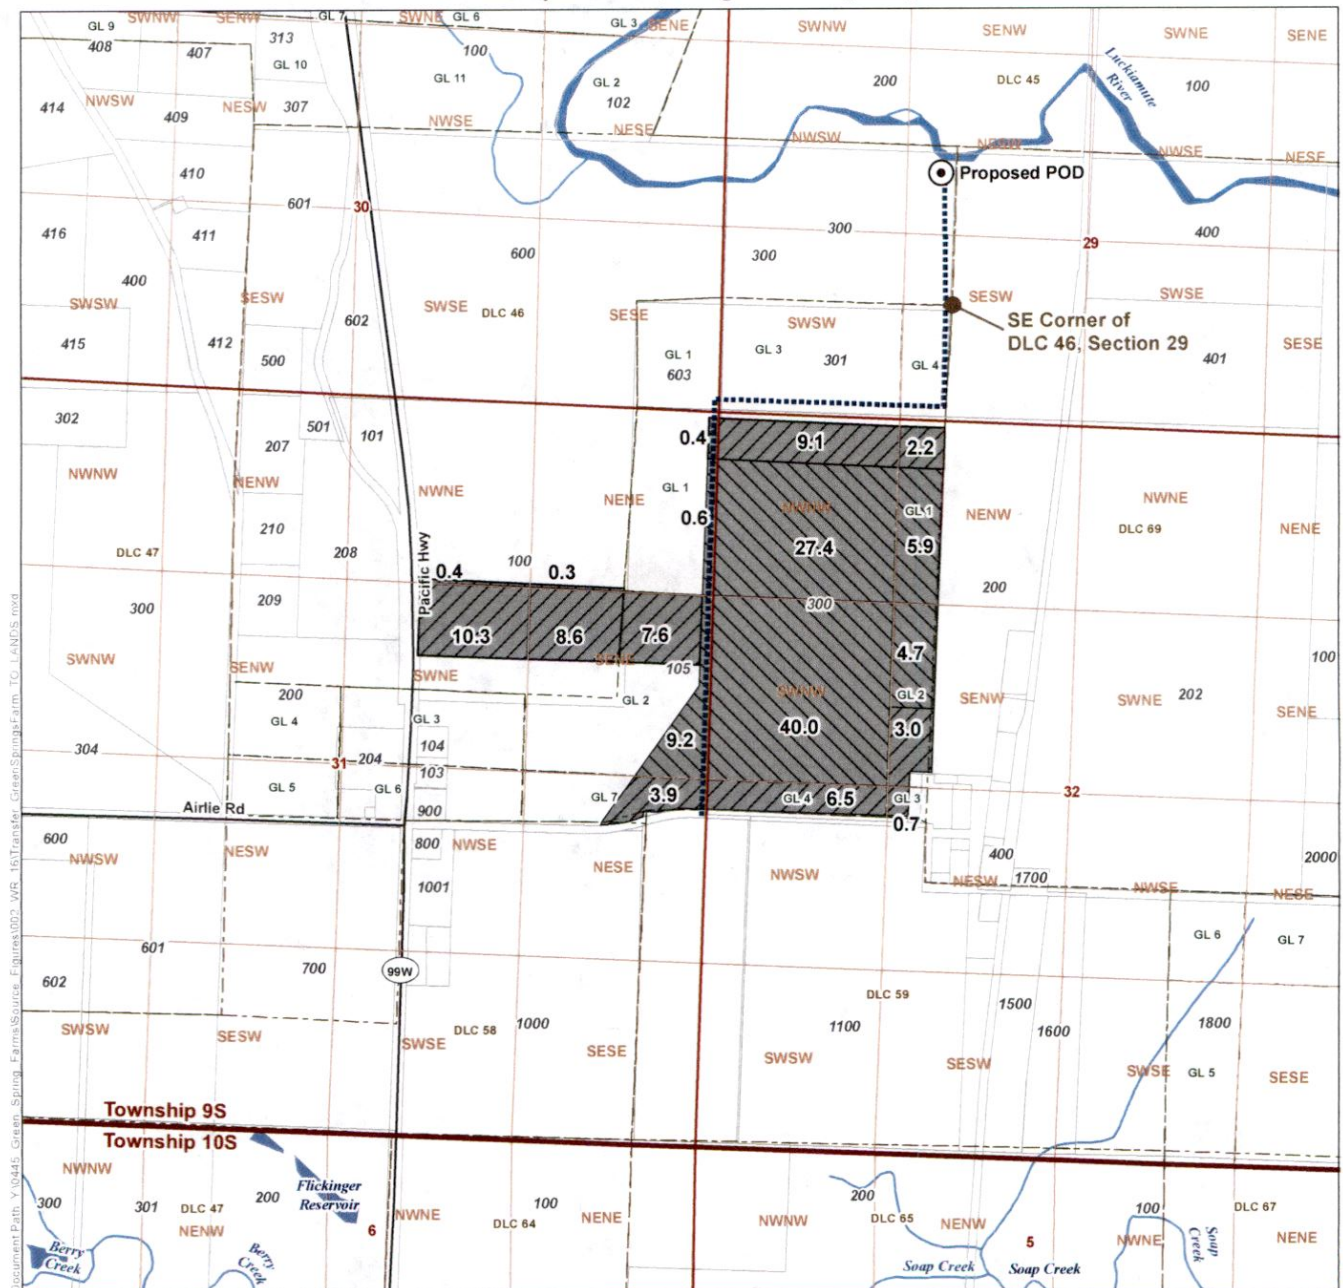

LEGEND

- Proposed Point of Diversion (POD)
- Conveyance Line
- Proposed Place of Use (POU)
 - Certificate 26578 To Lands (87.7 ac)
 - Certificate 32343 To Lands (53 ac)
- All Other Features
 - Government Lot (GL)
 - Donation Land Claim (DLC)
 - Tax Lot
 - Major Road
 - Watercourse
 - Waterbody

DISCLAIMER

This map was prepared for the purpose of identifying the location of a water right only and it is not intended to provide legal dimensions or location of property ownership lines.

MAP NOTES

Date: August 31, 2021
Data Sources: USGS, BLM, ESRI, Polk Co., OWRD

POD LOCATION DESCRIPTION

Proposed POD
Located 1000 feet North and 100 feet West from the SE corner of DLC 46, Section 29, Township 9 South, Range 4 West (W.M.)

