


# Tumalo Irrigation District


## Beneficial Use Map, T-13587

**RECEIVED**  
 By Ann Reece @ Oregon Water Resources Dept at 11:46 am, Oct 11, 2021

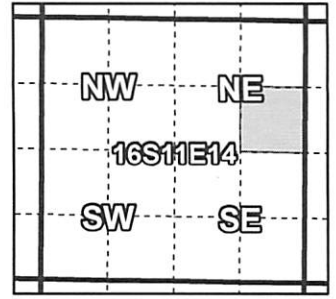

### Certificates: 95176(IR), 95177(IS), 95178(IS), 74149(IS)

for Taxlot 1611140000101

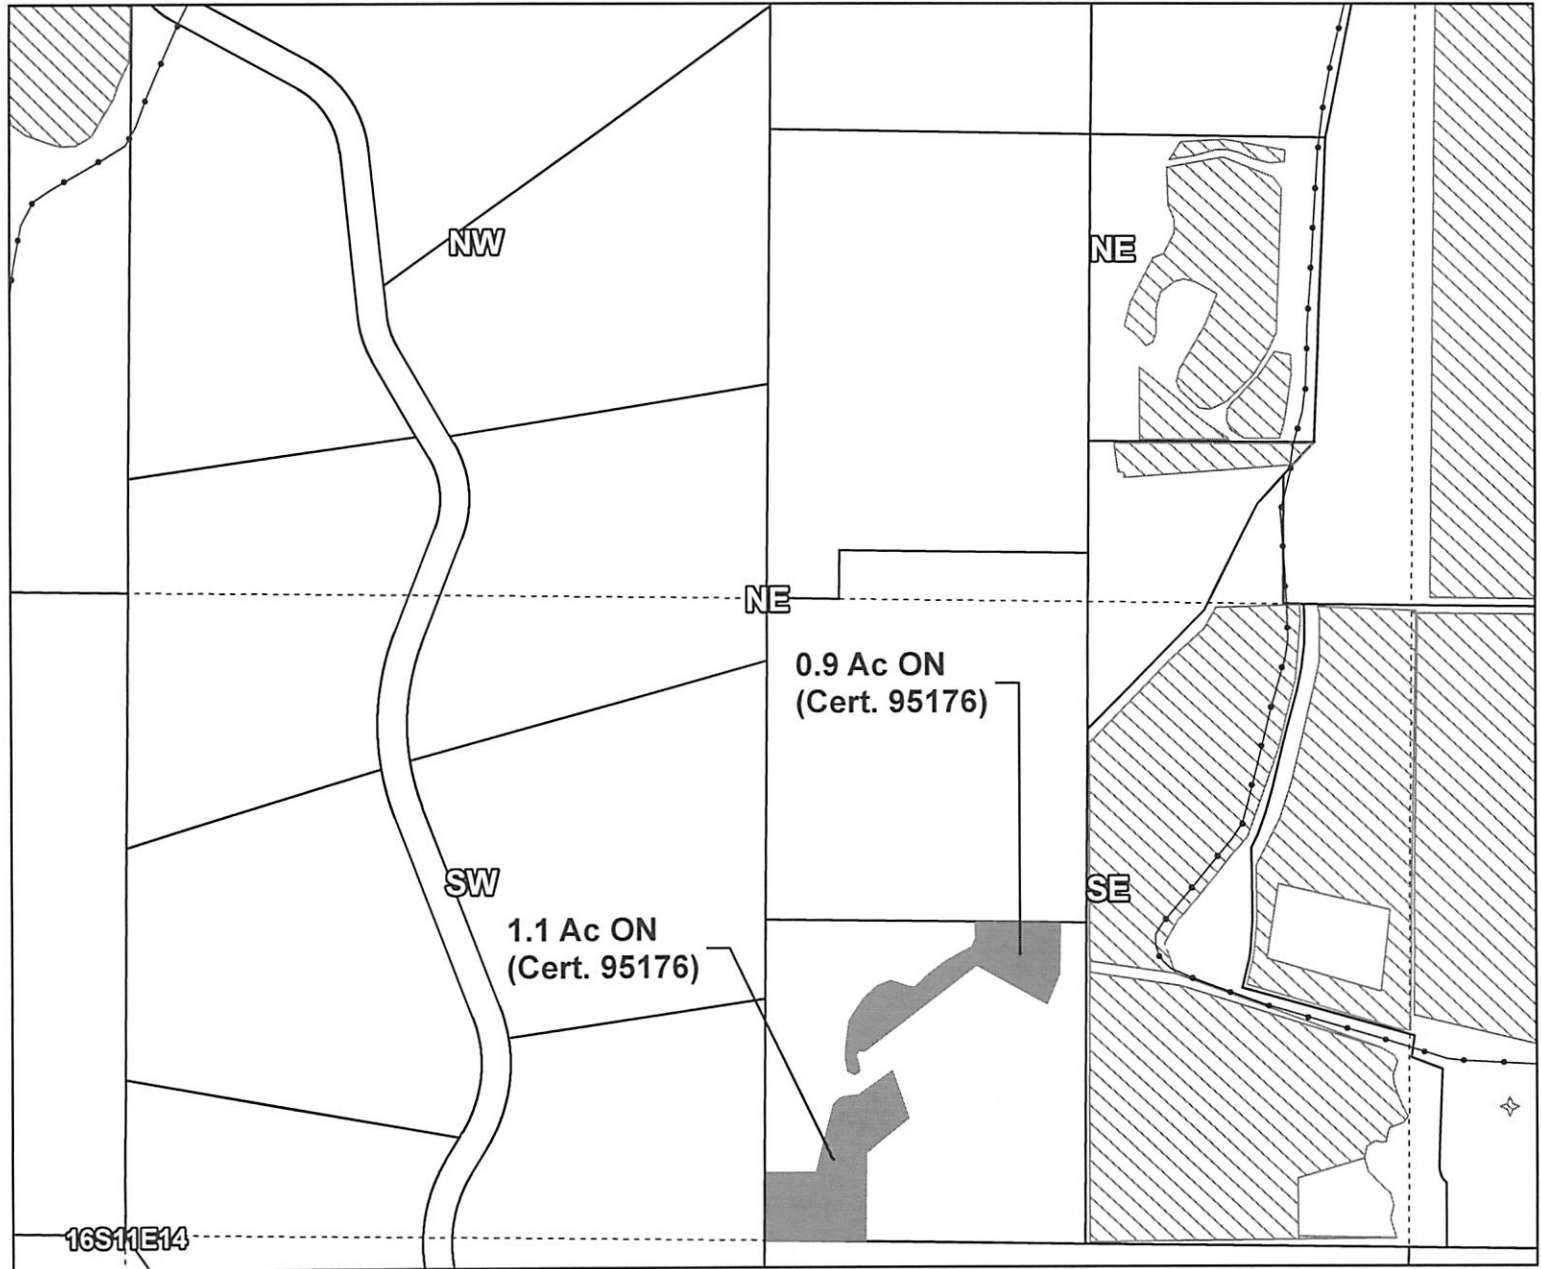

Taxlot 1611140000101, 16-11-14-SE/NE: 2.0 Acres On, 2.0 Acres Total

- Pipelines and Canals
- Transfer
- Primary Water Right
- Taxlots



1 inch = 400 feet

# Tumalo Irrigation District



## Beneficial Use Map, T-13587

**RECEIVED**

*By Ann Reece @ Oregon Water Resources Dept at 11:46 am, Oct 11, 2021*

**Certificates: 95175(IR), 95176(IS), 95177(IS), 95178(IS), 74149(IS)**

for Taxlot 1612170000400

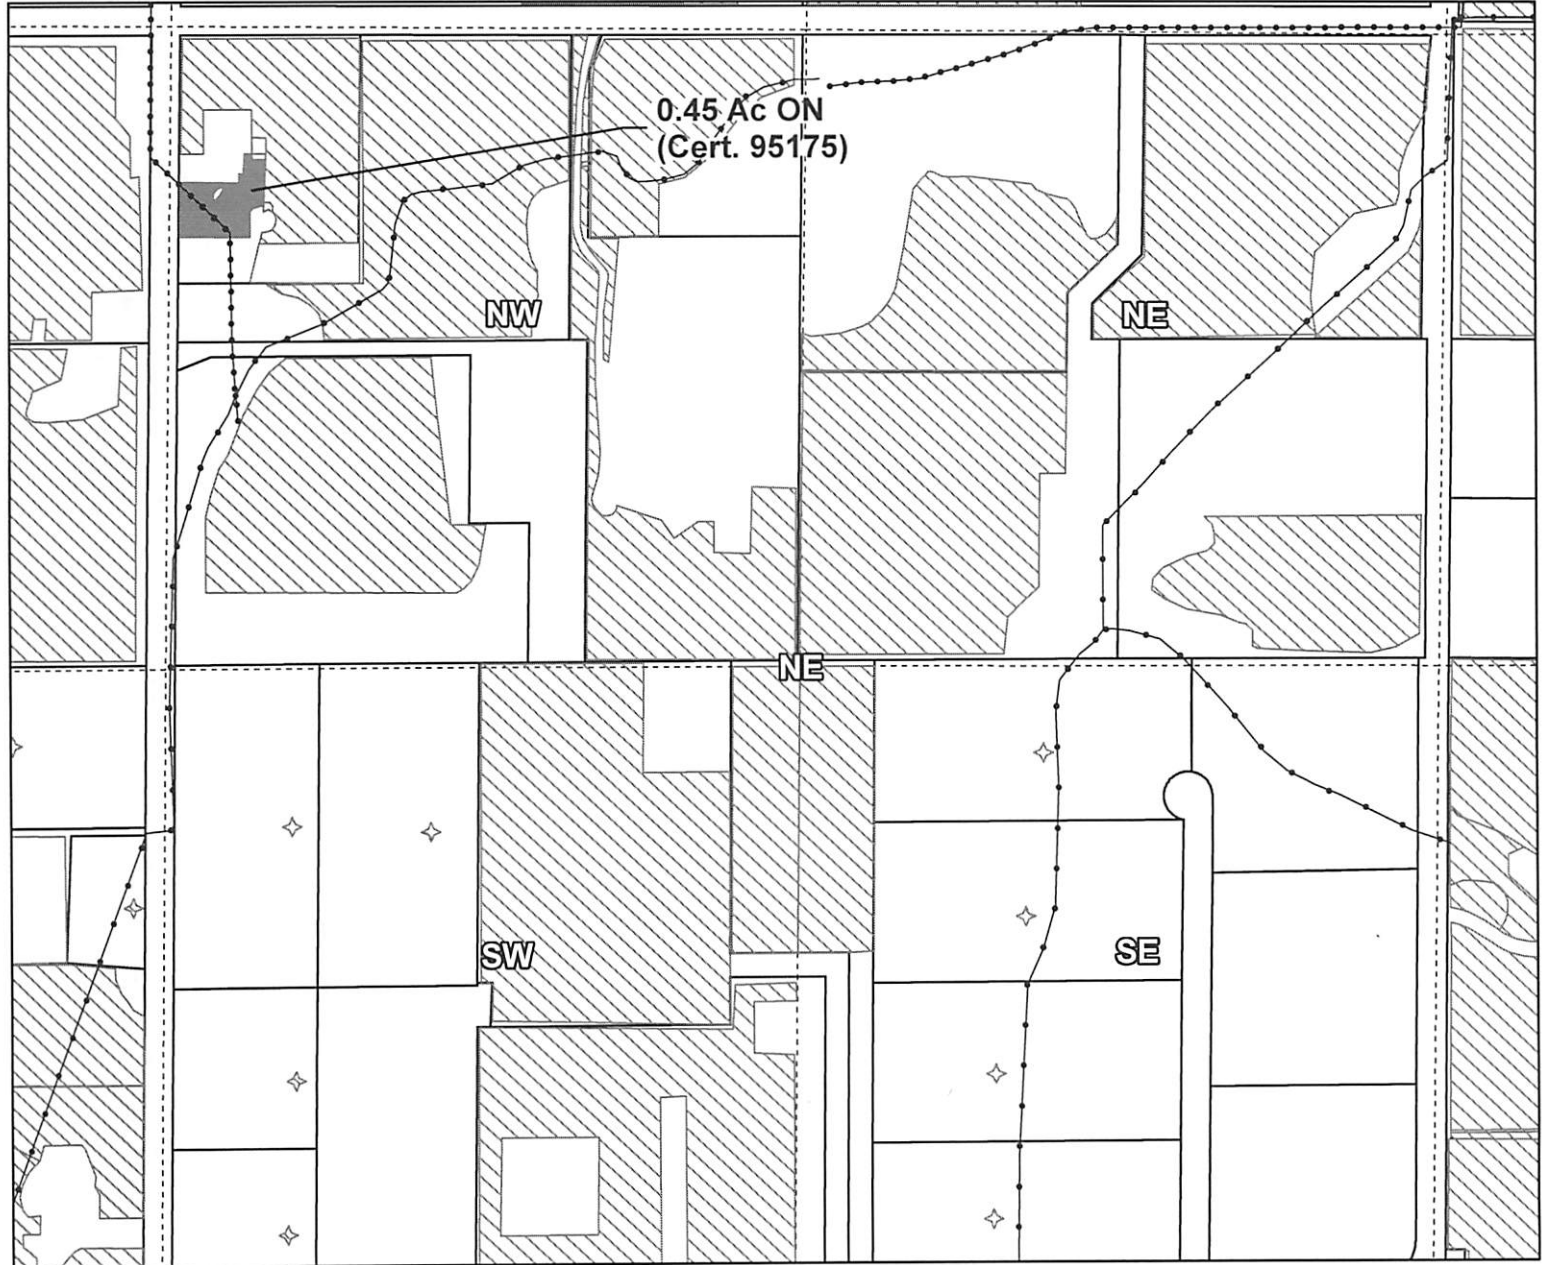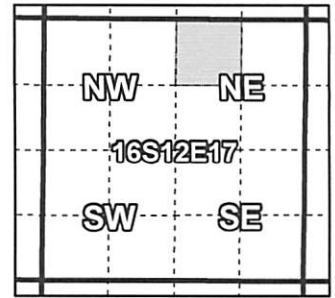

Taxlot 1612170000400, 16-12-17-NW/NE: 0.45 Acres On, 3.0 Acres Total

- Pipelines and Canals
- Transfer
- Primary Water Right
- Taxlots



1 inch = 400 feet



# Tumalo Irrigation District


## Beneficial Use Map, T-13587

**RECEIVED**

By Ann Reece @ Oregon Water Resources Dept at 11:47 am, Oct 11, 2021

**Certificates: 95175(IR), 95176(IS), 95177(IS), 95178(IS), 74149(IS)**

for Taxlot 1612190001700

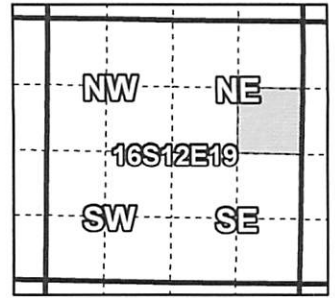

Taxlot 1612190001700, 16-12-19-SE/NE: 2.0 Acres On, 5.0 Acres Total

- Pipelines and Canals
- Transfer
- Primary Water Right
- Taxlots



1 inch = 400 feet