



NOTE: THE PURPOSE OF THIS MAP IS TO IDENTIFY THE APPROXIMATE LOCATION OF THE WATER RIGHT. IT IS NOT INTENDED TO PROVIDE INFORMATION RELATIVE TO THE LOCATION OF PROPERTY OWNERSHIP BOUNDARY LINES.

DGV Consulting, PLLC
Date: April 5, 2022

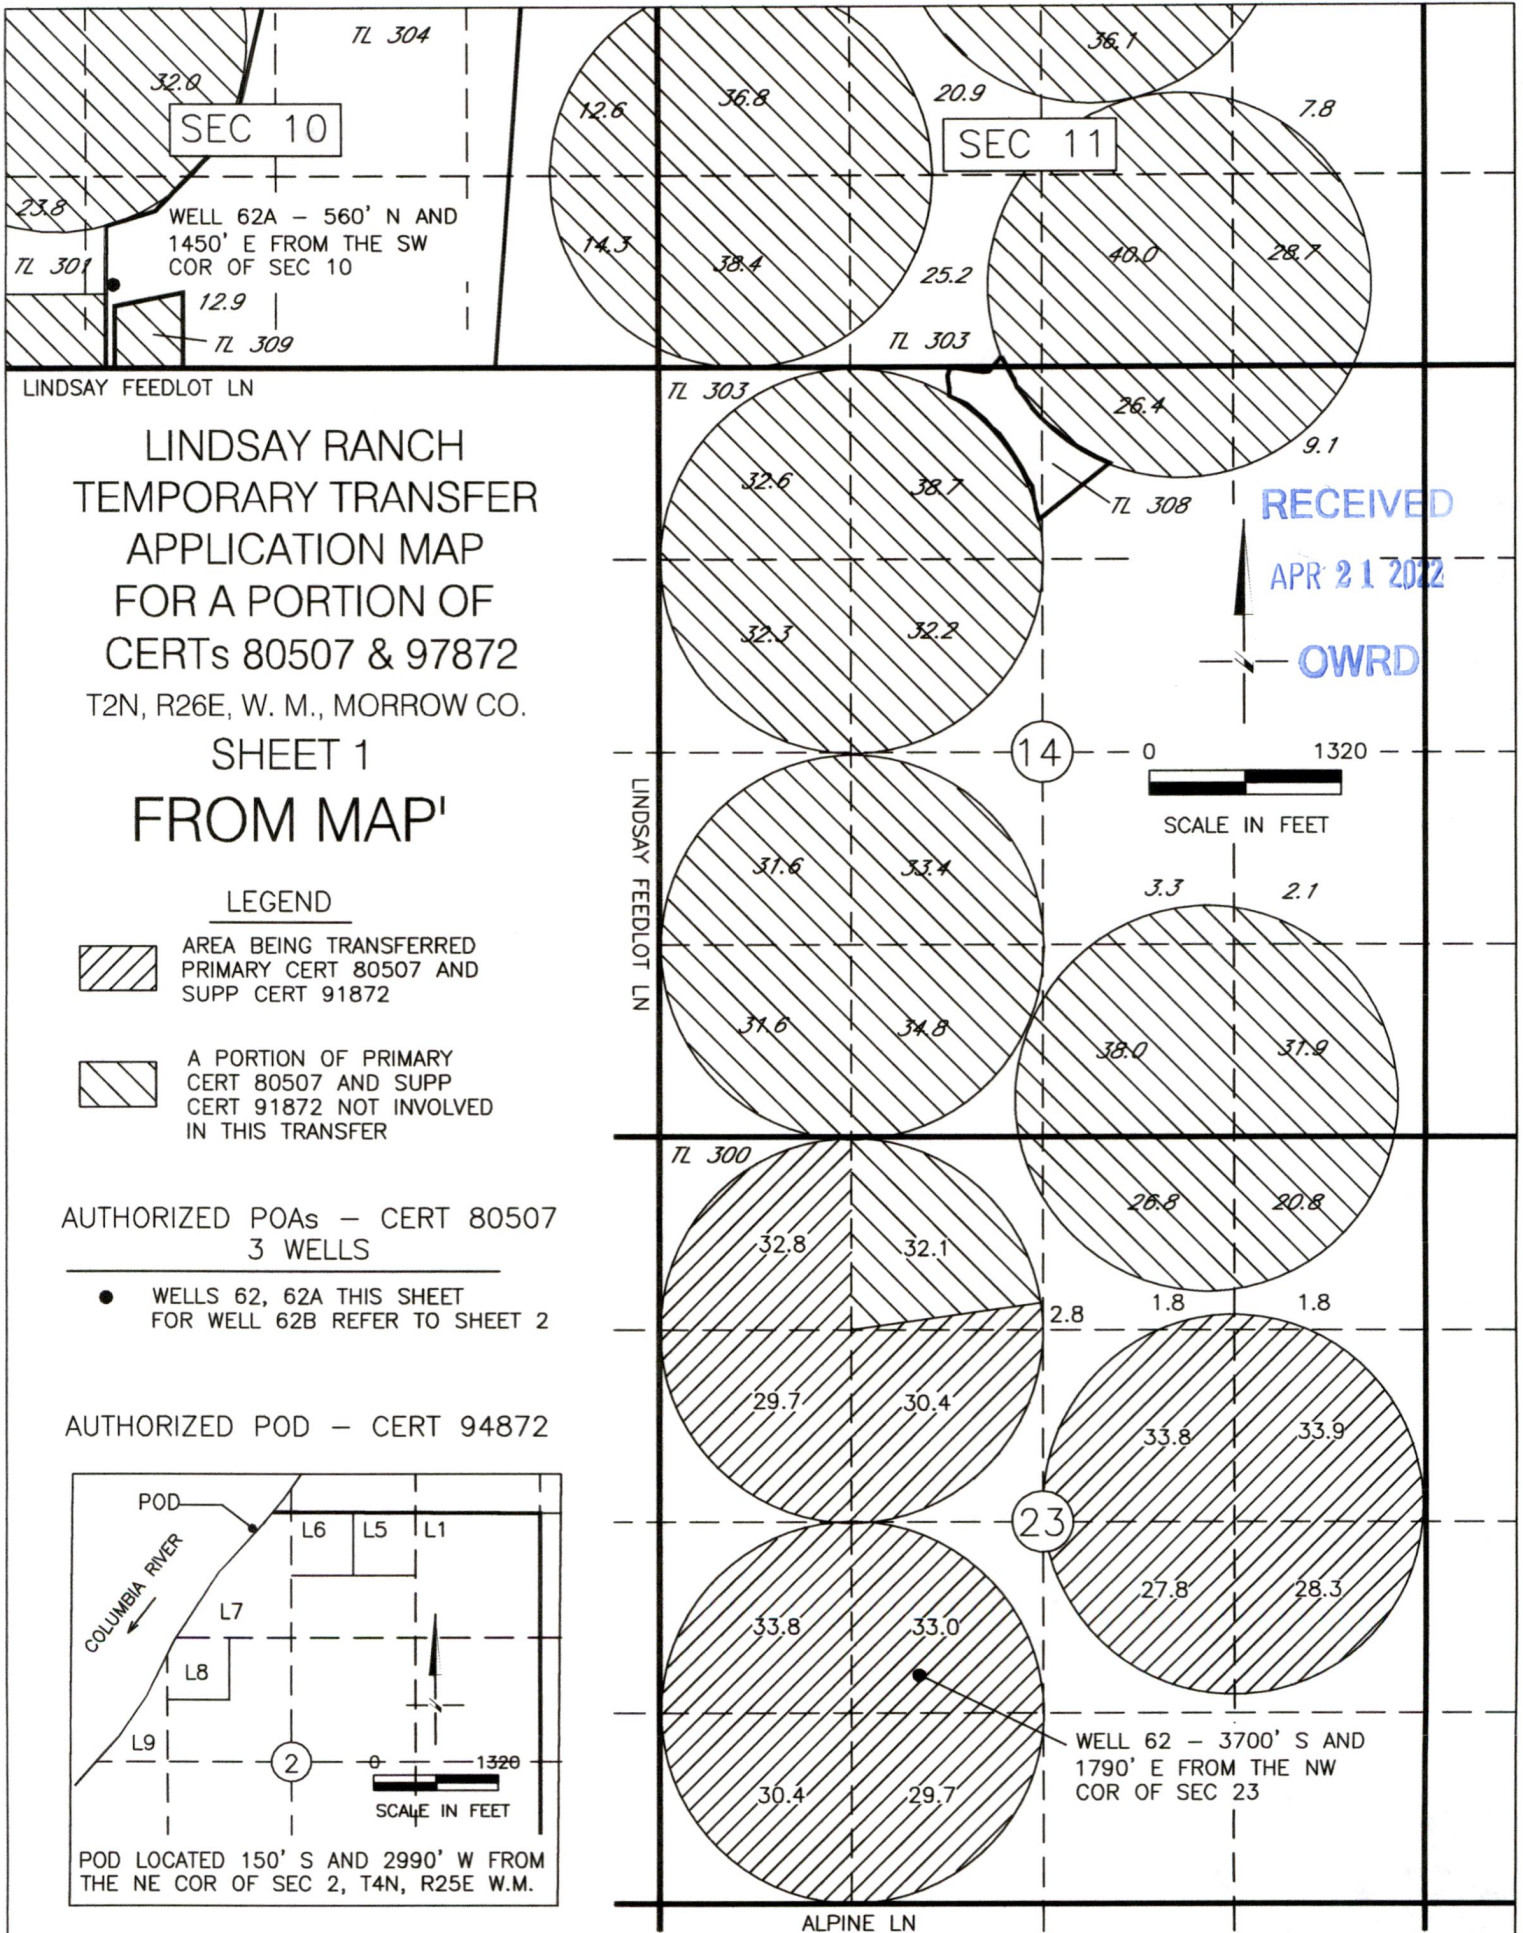

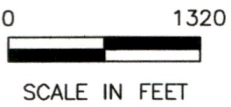

RECEIVED
 APR 21 2022
 OWRD



LINDSAY RANCH
 TEMPORARY TRANSFER
 APPLICATION MAP
 FOR A PORTION OF
 CERTs 80507 & 97872
 T2N, R26E, W. M., MORROW CO.
 SHEET 1
 FROM MAP'


LEGEND

-  AREA BEING TRANSFERRED
PRIMARY CERT 80507 AND
SUPP CERT 91872
-  A PORTION OF PRIMARY
CERT 80507 AND SUPP
CERT 91872 NOT INVOLVED
IN THIS TRANSFER

AUTHORIZED POAs – CERT 80507
 3 WELLS

- WELLS 62, 62A THIS SHEET
 FOR WELL 62B REFER TO SHEET 2

AUTHORIZED POD – CERT 94872

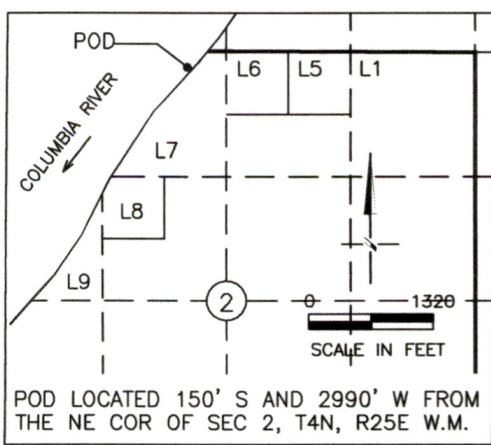

NOTE:
 THE PURPOSE OF THIS MAP IS TO IDENTIFY THE APPROXIMATE LOCATION OF THE WATER RIGHT. IT IS NOT
 INTENDED TO PROVIDE INFORMATION RELATIVE TO THE LOCATION OF PROPERTY OWNERSHIP BOUNDARY LINES.

DGV Consulting, PLLC
 Date: April 5, 2022