


Temporary Transfer - To Wyffels, Terry

Township 2S, Range 4W, W.M.

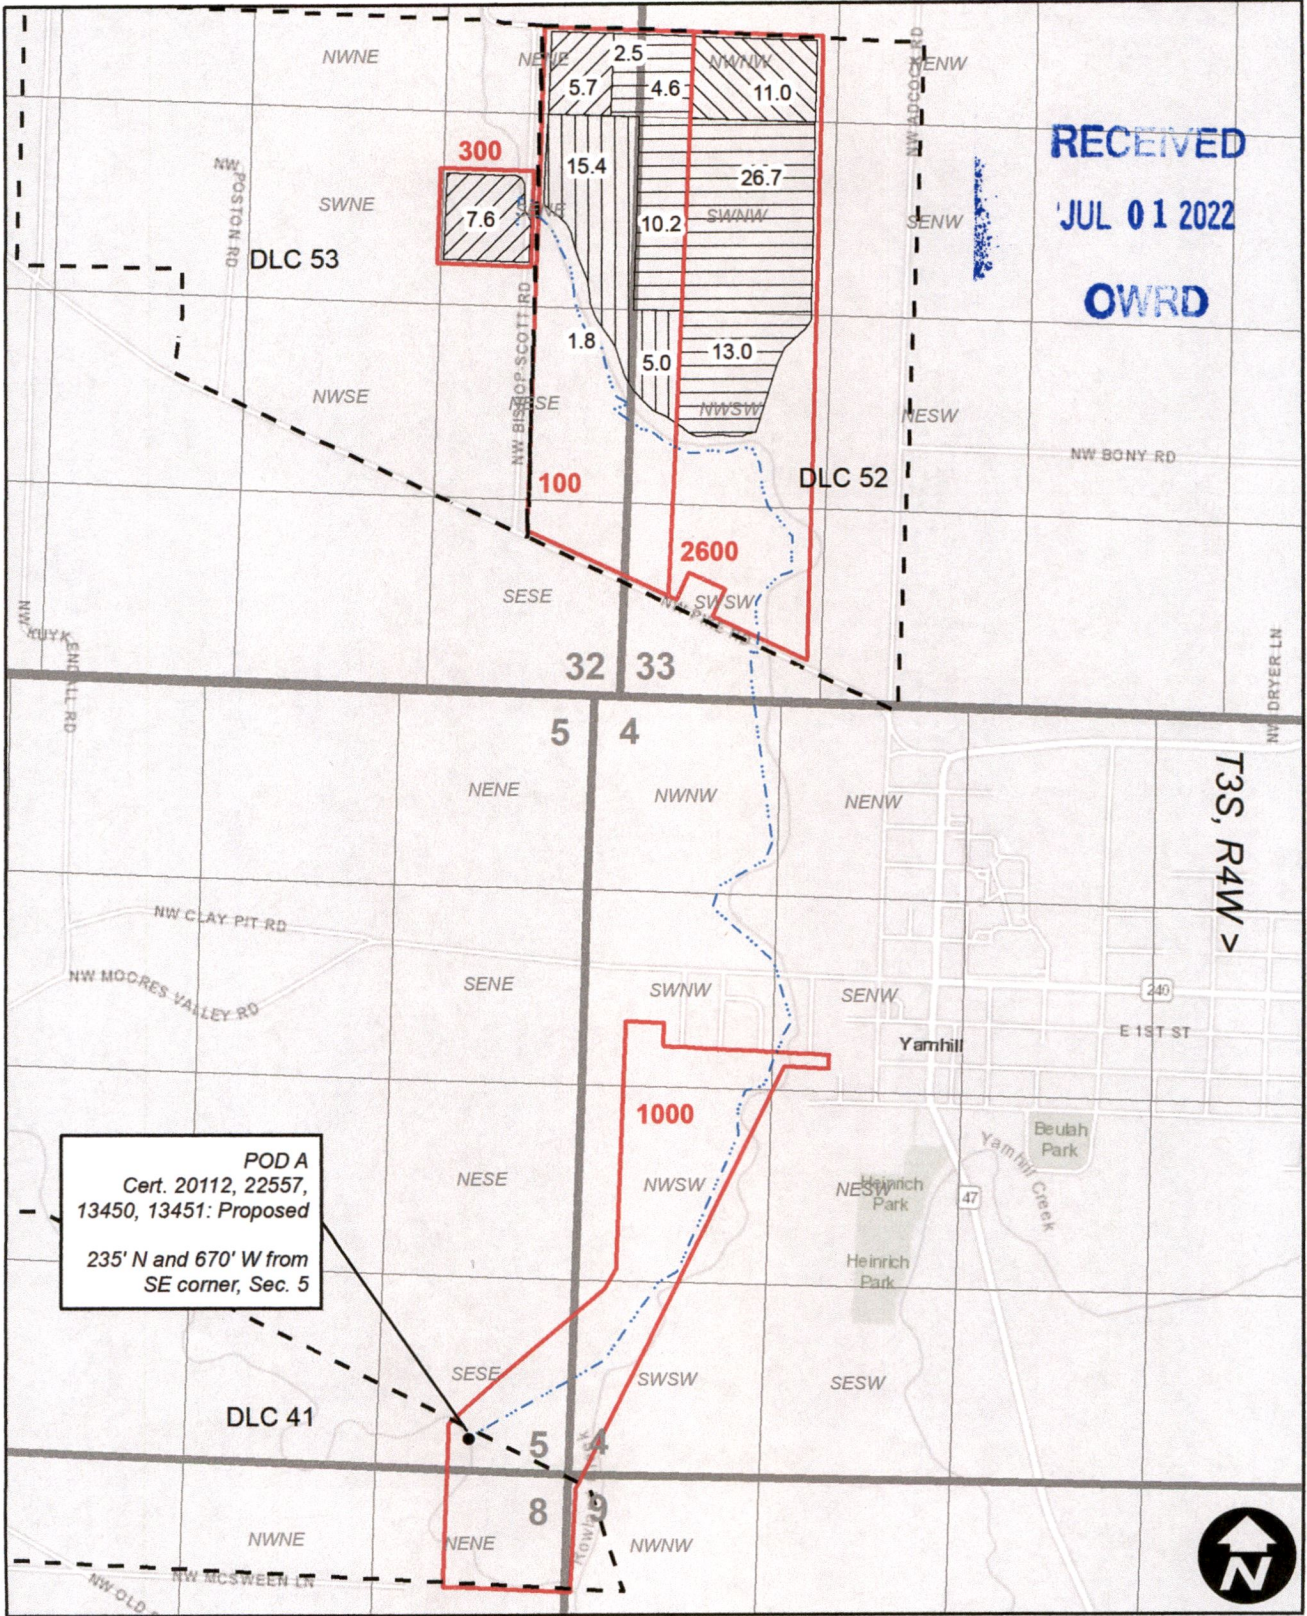

POD A
 Cert. 20112, 22557,
 13450, 13451: Proposed
 235' N and 670' W from
 SE corner, Sec. 5

Legend


- Transfer to - Cert. 20112
- Transfer to - Cert. 13451
- DLC
- Transfer to - Cert. 22557
- Mainline
- Transfer to - Cert. 13450
- Tax Lot

0 660 1,320 2,640 Feet

14042


Temporary Transfer - To Dromgoole, Gordon

Township 3S, Range 4W, W.M.

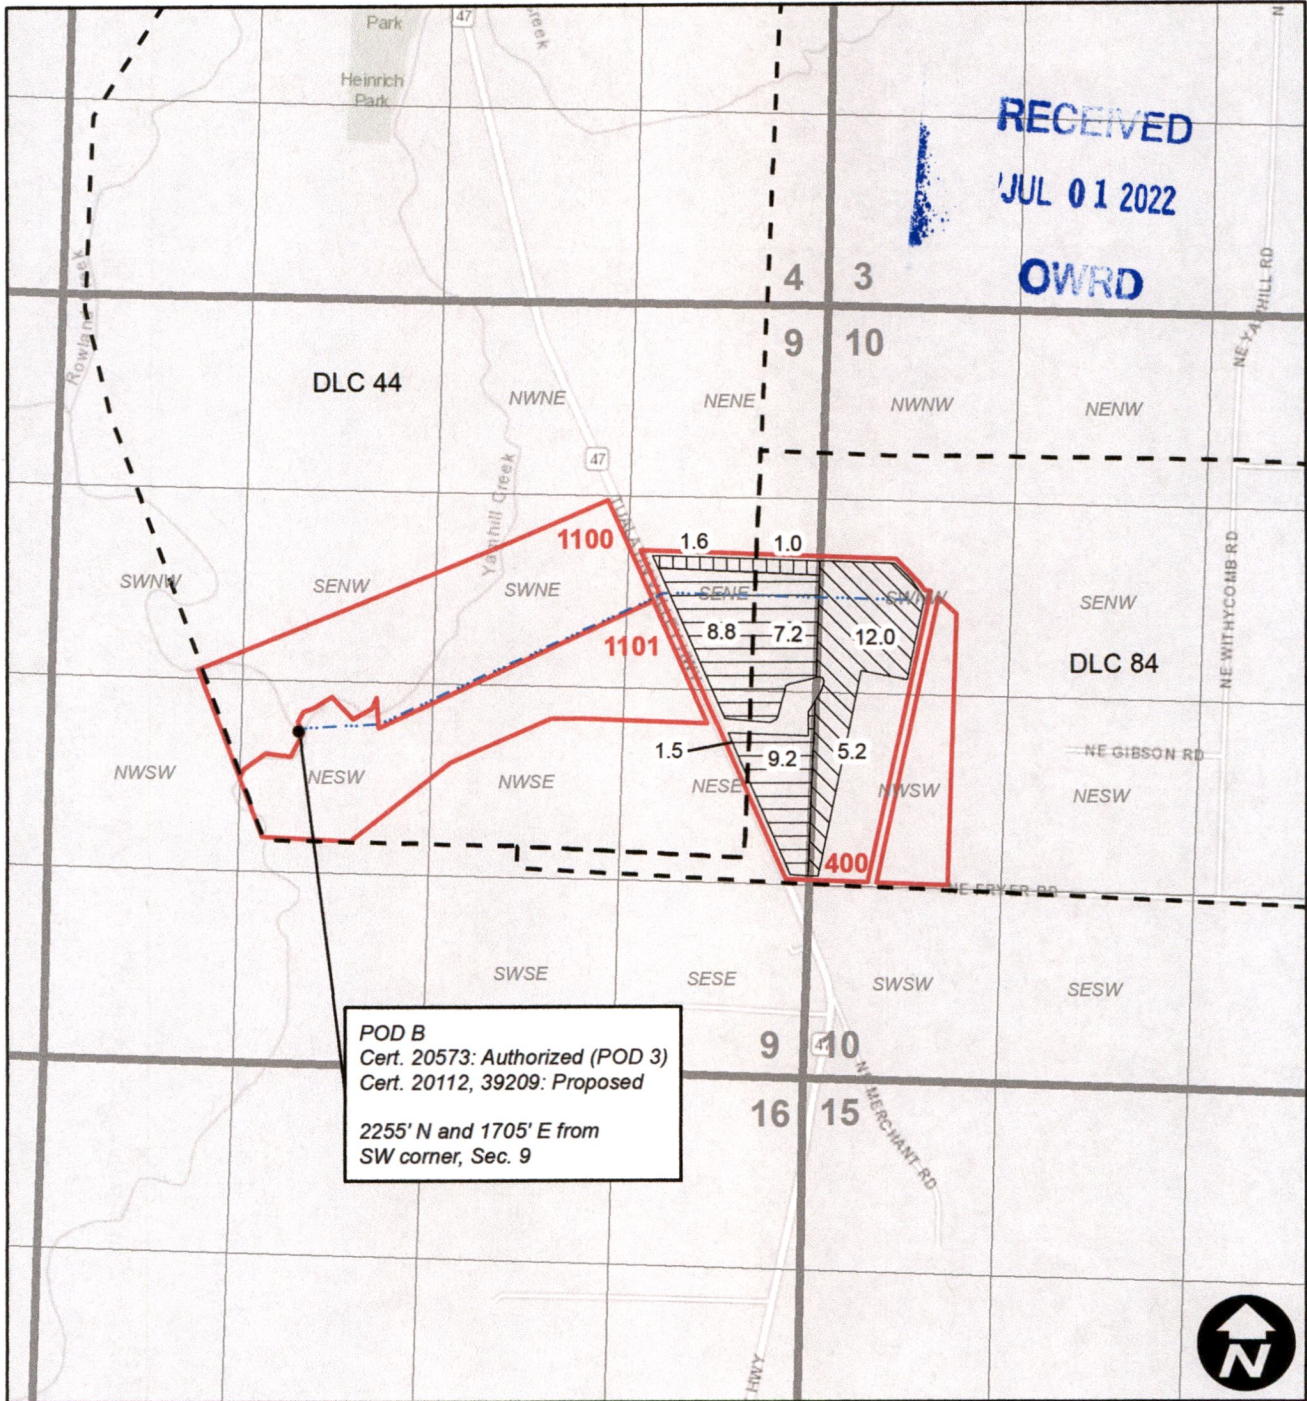

Legend

-  Transfer to - Cert. 20112
-  Transfer to - Cert. 20573
-  Transfer to - Cert. 39209
-  Mainline
-  Tax Lot
-  DLC

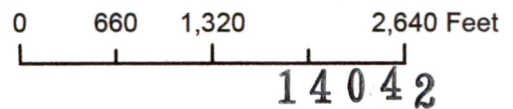


RECEIVED

JUL 01 2022





Temporary Transfer - From Thornton Ranch LLC Certificate 13451

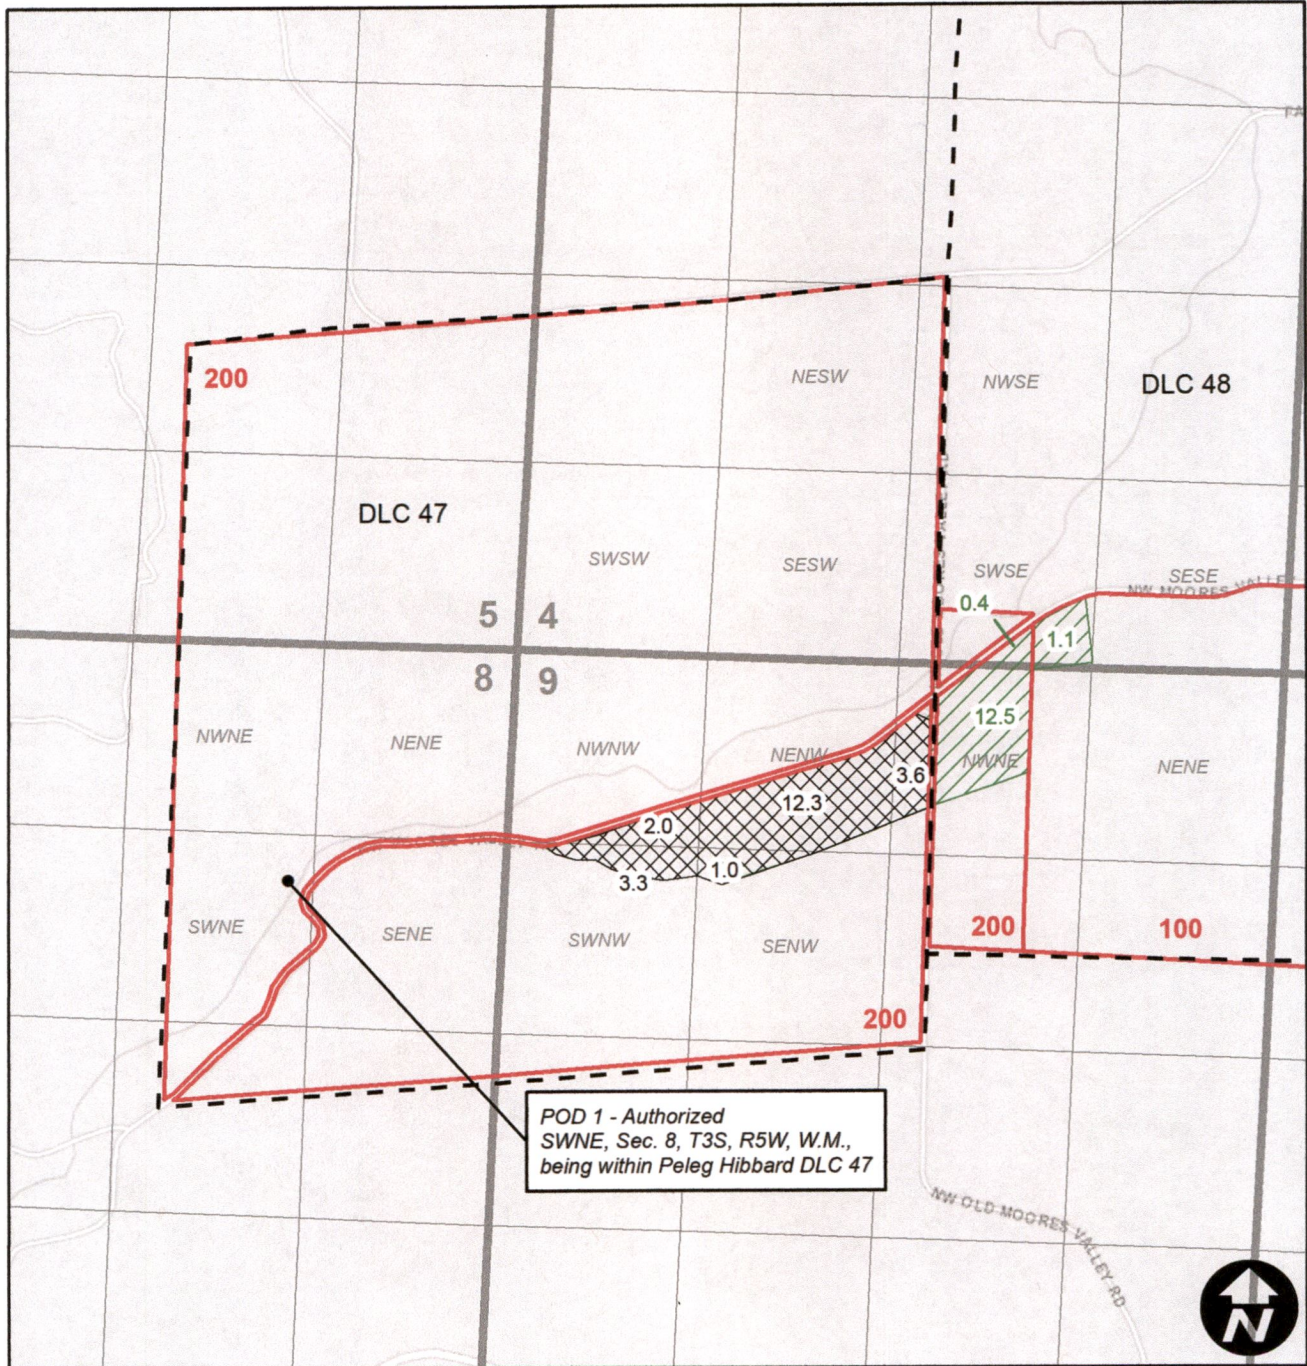OWRD

Township 3S, Range 5W, W.M.



Legend

-  Transfer From - Cert. 13451
-  Tax Lot
-  Cert. 13451 No Change
-  DLC

0 660 1,320 2,640 Feet

14042


RECEIVED

JUL 01 2022

OWRD

Temporary Transfer - From Thornton Ranch LLC Certificate 13450


Township 3S, Range 5W, W.M.

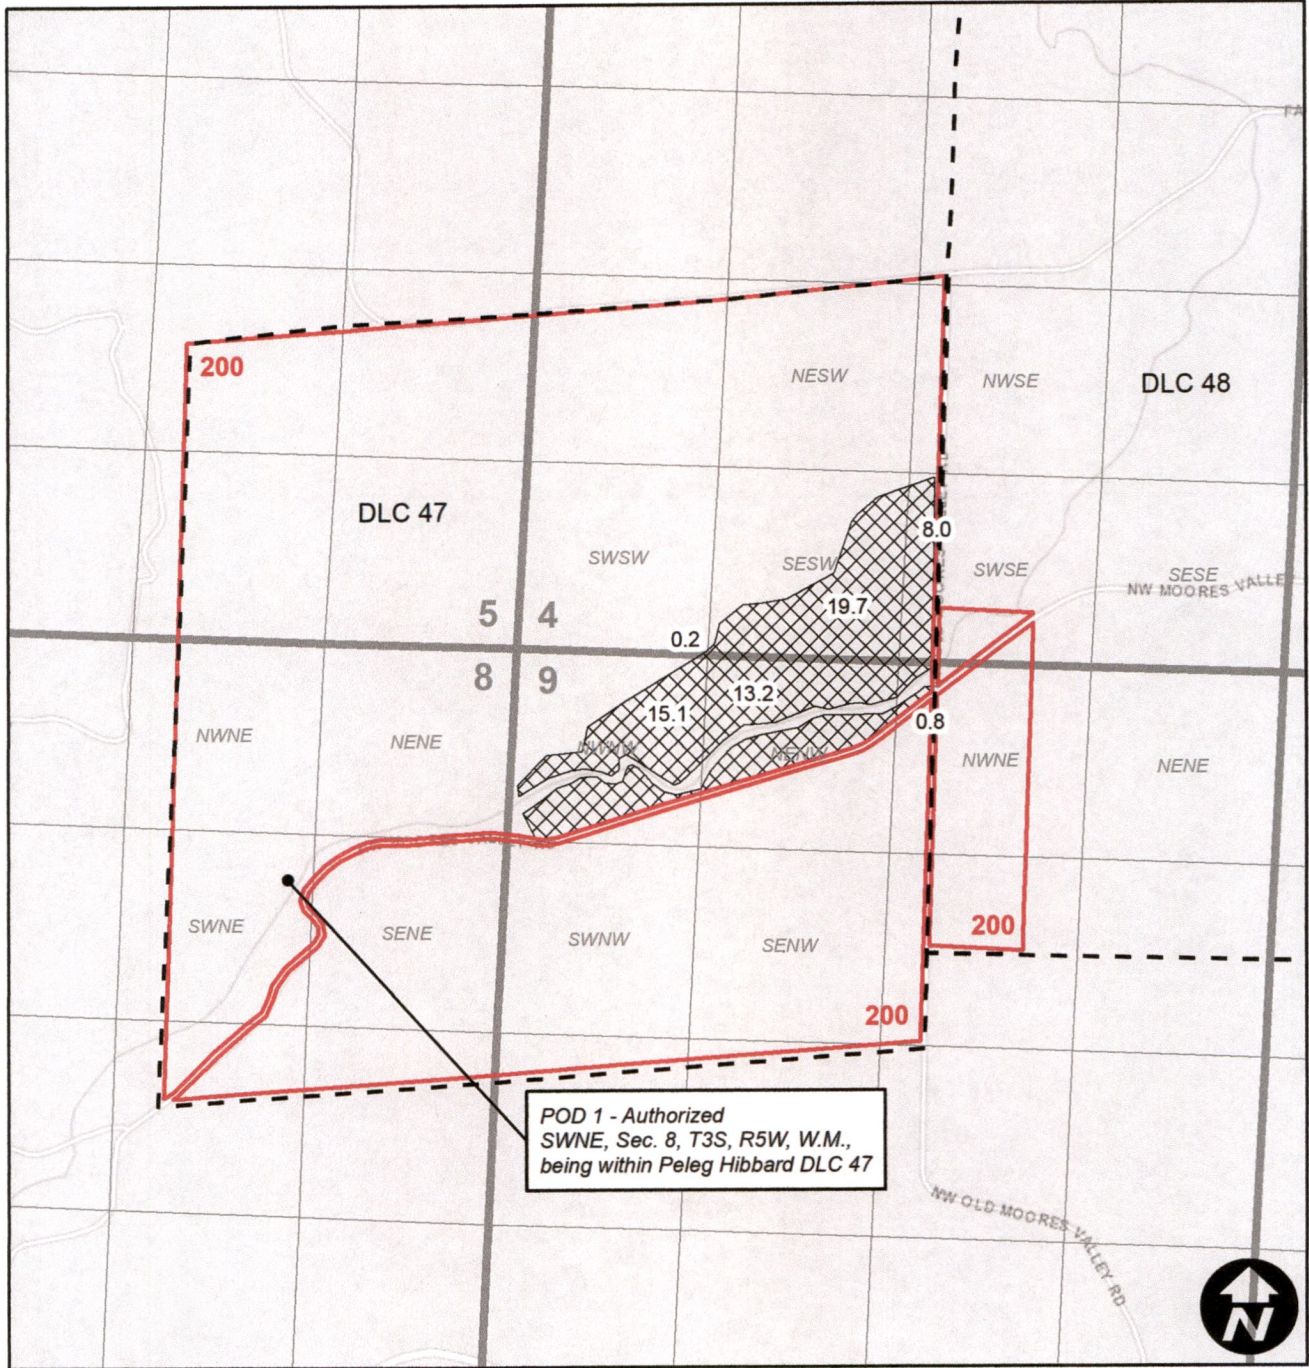

POD 1 - Authorized
SWNE, Sec. 8, T3S, R5W, W.M.,
being within Peleg Hibbard DLC 47

Legend


- Transfer From - Cert. 13450
- Tax Lot
- DLC

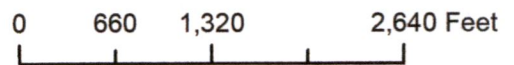

14042



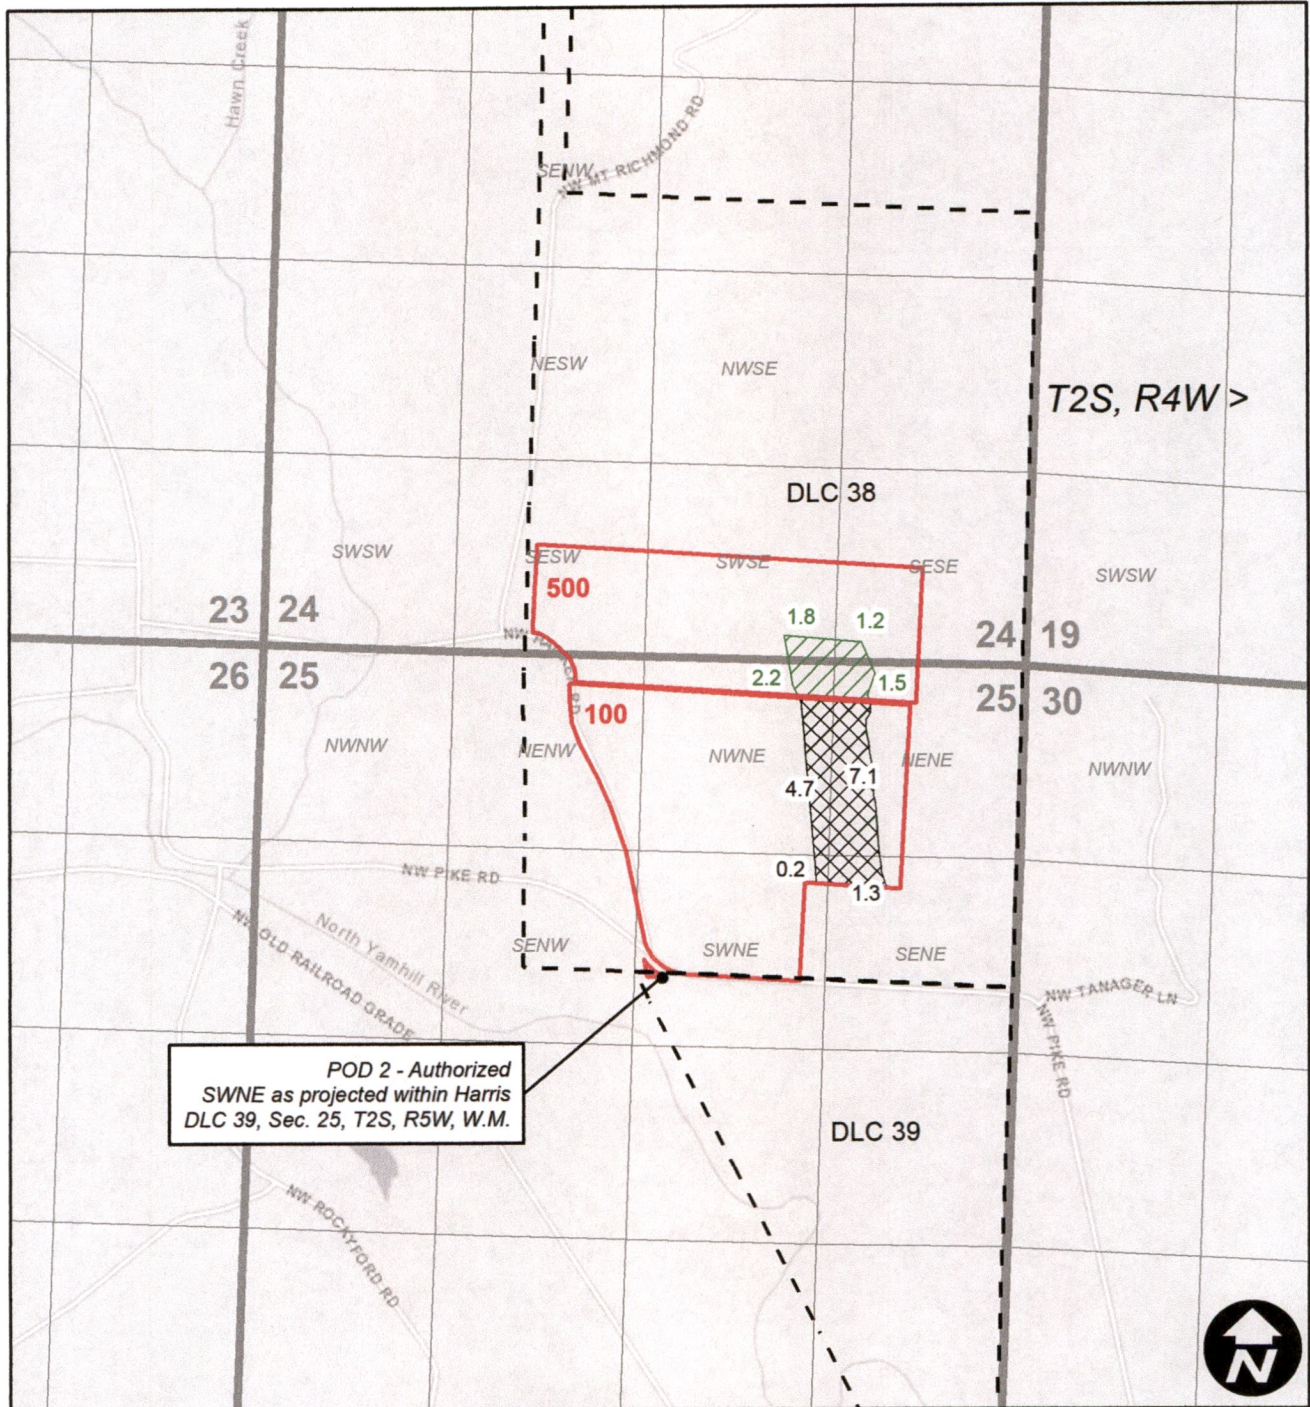

Temporary Transfer - From Lizer Trust Certificate 22557

Township 2S, Range 5W, W.M.



POD 2 - Authorized SWNE as projected within Harris DLC 39, Sec. 25, T2S, R5W, W.M.

Legend

-  Transfer From - Cert. 22557
-  Tax Lot
-  Cert. 22557 No Change
-  DLC

0 660 1,320 2,640 Feet

14042


RECEIVED

JUL 01 2022

OWRD



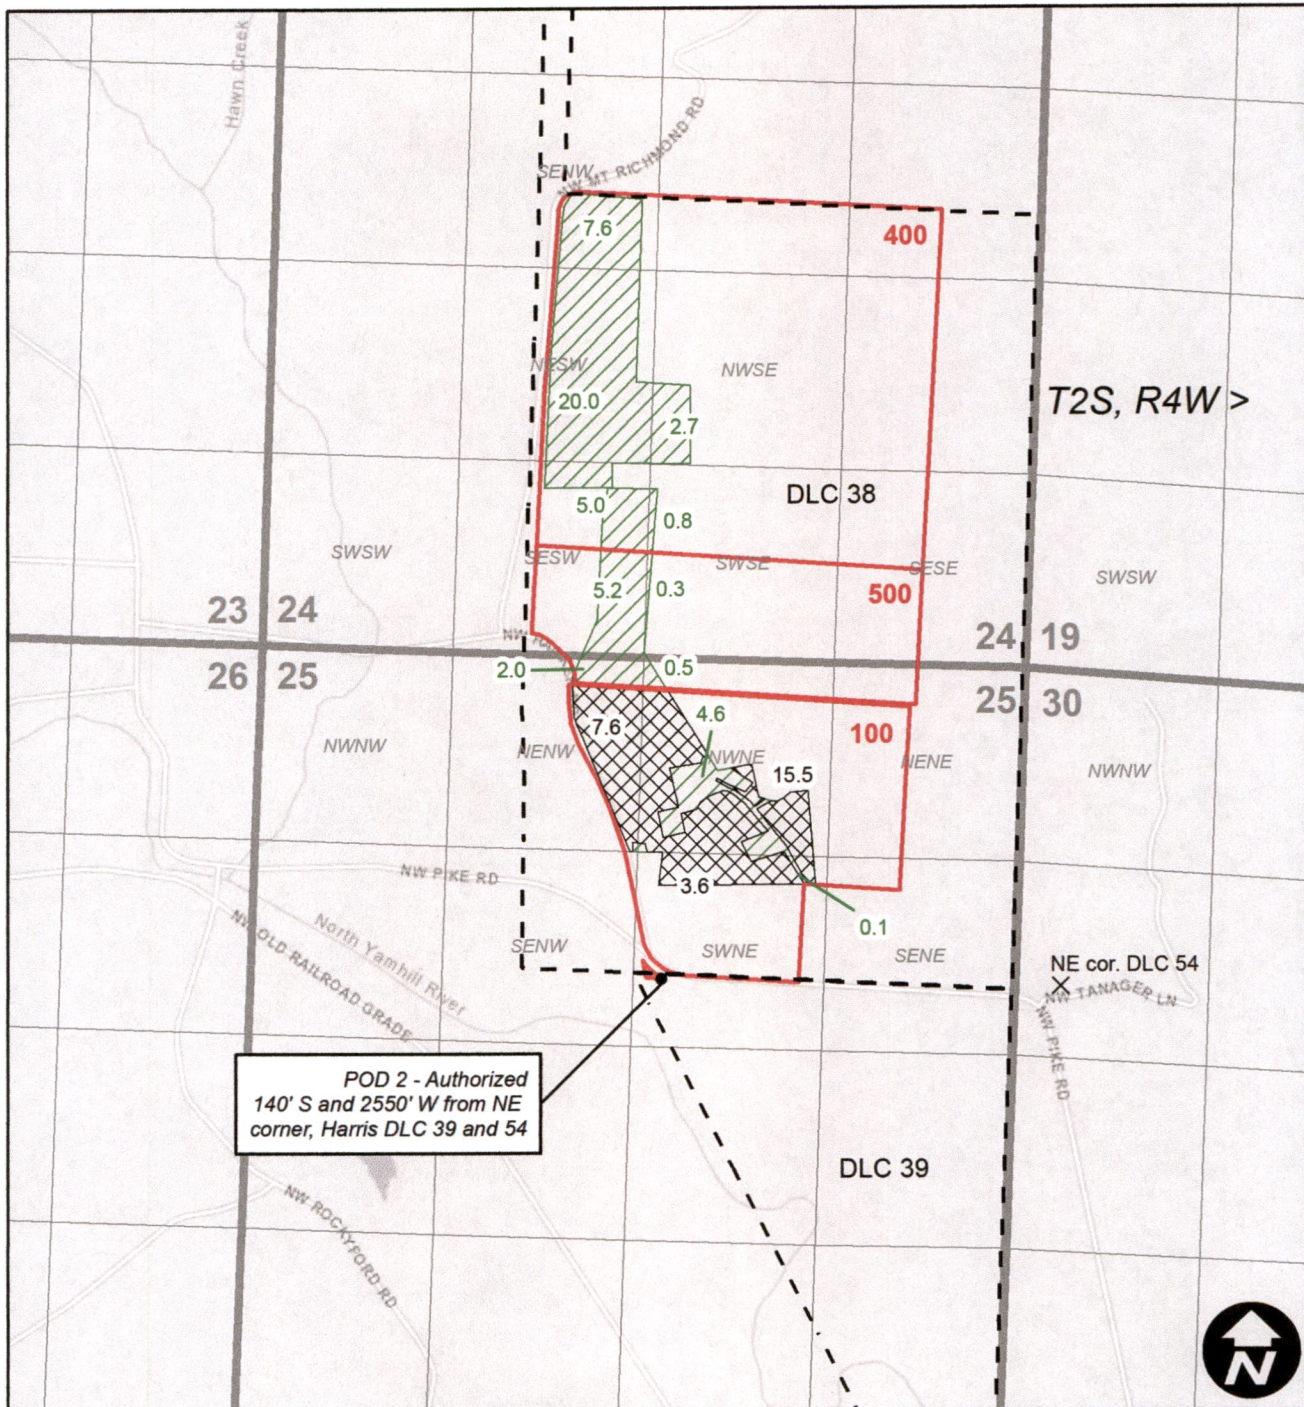

Temporary Transfer - From Lizer Trust Certificate 39209

Township 2S, Range 5W, W.M.



POD 2 - Authorized
 140' S and 2550' W from NE
 corner, Harris DLC 39 and 54

Legend


-  Transfer From - Cert. 39209
-  Tax Lot
-  Cert. 39209 No Change
-  DLC

0 660 1,320 2,640 Feet


14042

Temporary Transfer - From Lizer Trust Certificate 20112

Township 2S, Range 5W, W.M.

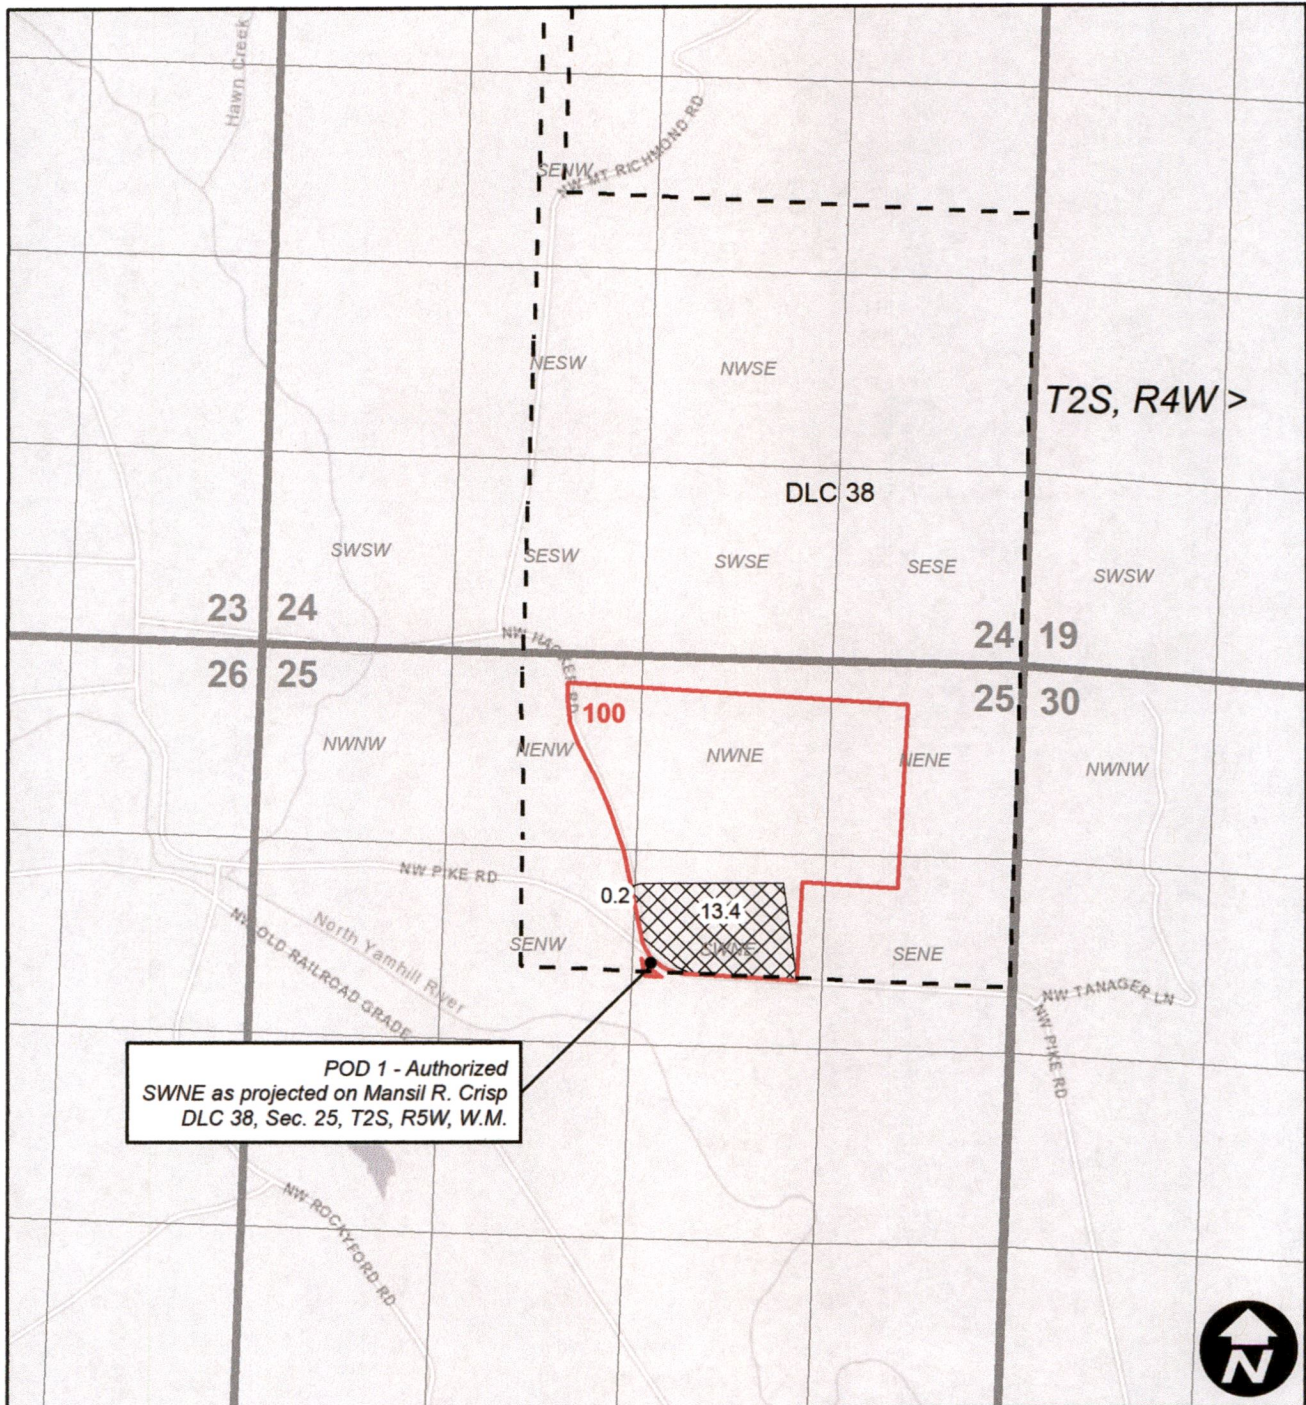

POD 1 - Authorized
SWNE as projected on Mansil R. Crisp
DLC 38, Sec. 25, T2S, R5W, W.M.

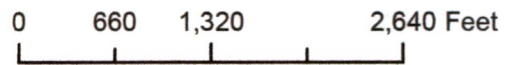

Legend


-  Transfer From - Cert. 20112
-  Tax Lot
-  DLC

14042

Temporary Transfer - From Myrick Living Trust / Ace Holdings LLC Certificate 20573

OWRD

Township 3S, Range 4W, W.M.

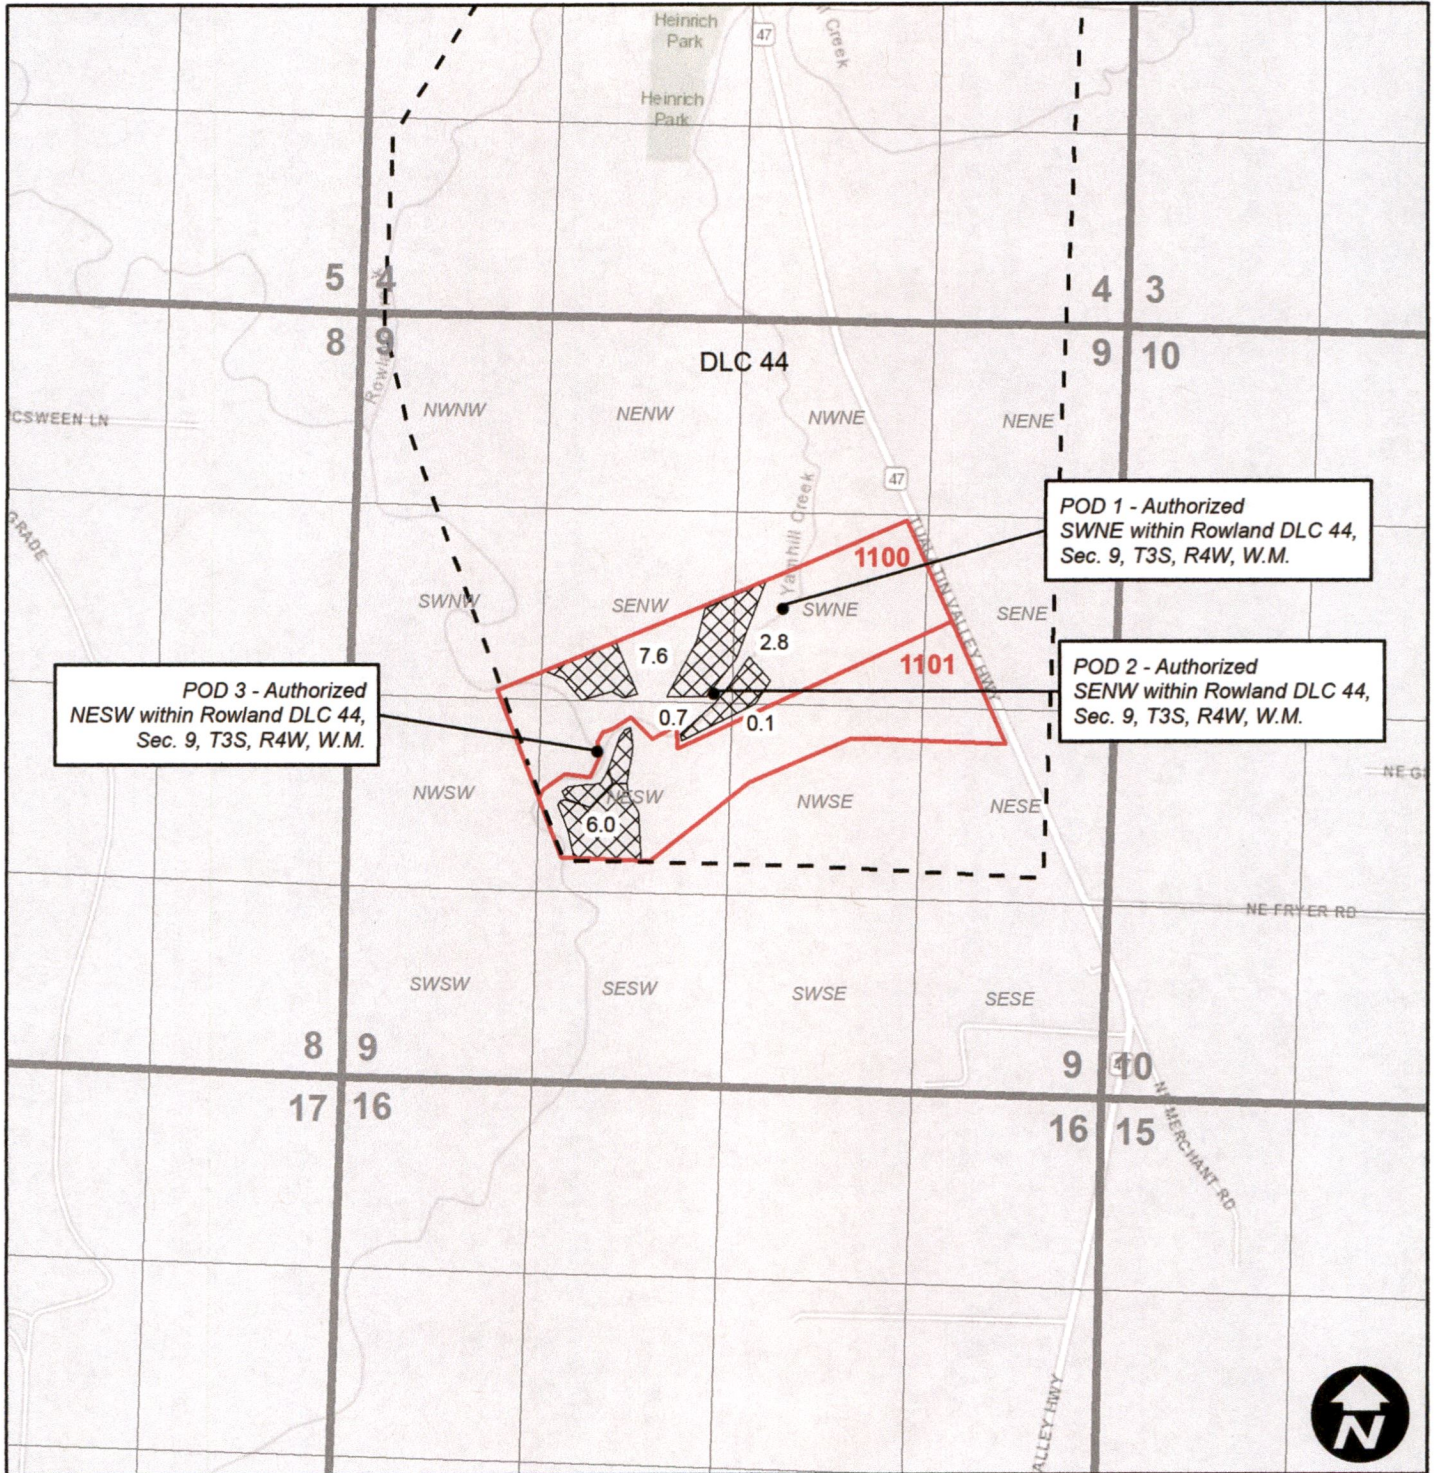

Legend

- Transfer from - Cert. 20573
- Tax Lot
- DLC

0 660 1,320 2,640 Feet

14042