



# ROGUE RIVER VALLEY IRRIGATION DISTRICT

## Water Right Transfer Map

E-RECEIVED  
07/26/2022  
OWRD

DIN: 21-02



SCALE - 1" = 400'


Located:

SE 1/4 of SE 1/4  
SEC 26 T36S R02W

TL: 3601      4.0 AC 'OFF'

NAME: ROGUE RIVER IRRIGATION DISTRICT

OFF/ON MAP

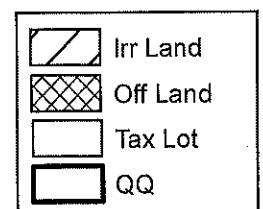

Certificates  
P 85288  
S 80576  
S 85876\_77




# ROGUE RIVER VALLEY IRRIGATION DISTRICT

## Water Right Transfer Map

E-RECEIVED  
07/26/2022  
OWRD

DIN: 21-02

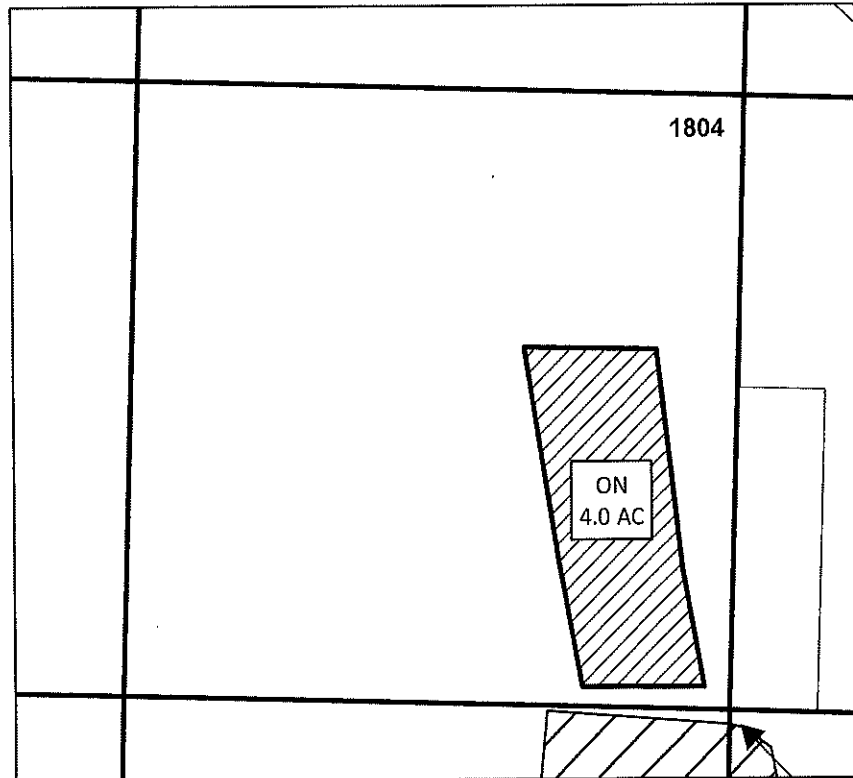

SCALE - 1" = 400'

S 1/4 COR


LOCATED:  
SE 1/4 OF THE SW 1/4  
SEC 06 T36S R01E

TL: 1804      4.0 AC 'ON'

NAME: MARTIN AND DANA DANIELS

ON MAP

Certificates  
P 85288  
S 80576  
S 85876\_77

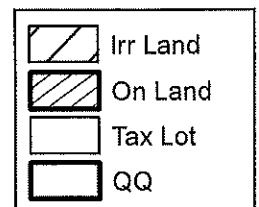

Date: 4/12/2022

SMITH = 21-01




# ROGUE RIVER VALLEY IRRIGATION DISTRICT WATER RIGHT TRANSFER MAP



RECEIVED

MAY 23 2022

OWRD

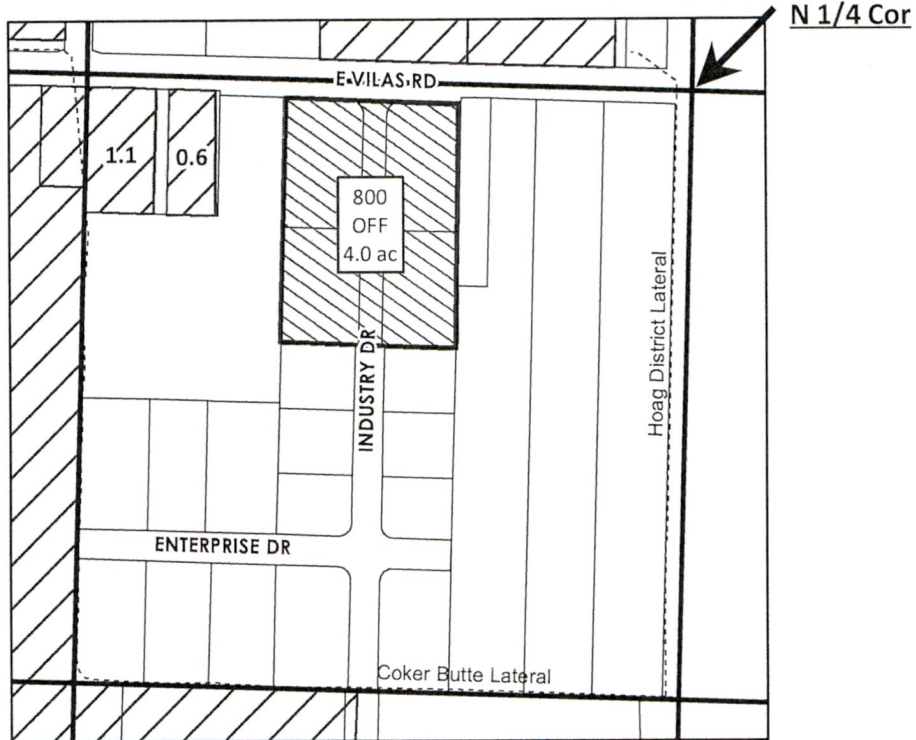

Located:

NE 1/4 NW 1/4 of SEC 06 T37S R01W


TL: 800      4.0 AC 'OFF'

NAME: ROGUE RIVER VALLEY IRRIGATION DISTRICT

OFF MAP

14009

Certificates  
 P 85288  
 S 80576  
 S 85876\_77

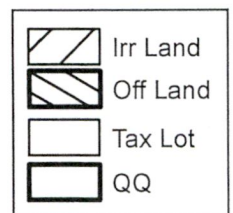

DIN: 21-01

Date: 4/12/2022

Smith: 21-01




# ROGUE RIVER VALLEY IRRIGATION DISTRICT WATER RIGHT TRANSFER MAP



RECEIVED

MAY 23 2022

OWRD

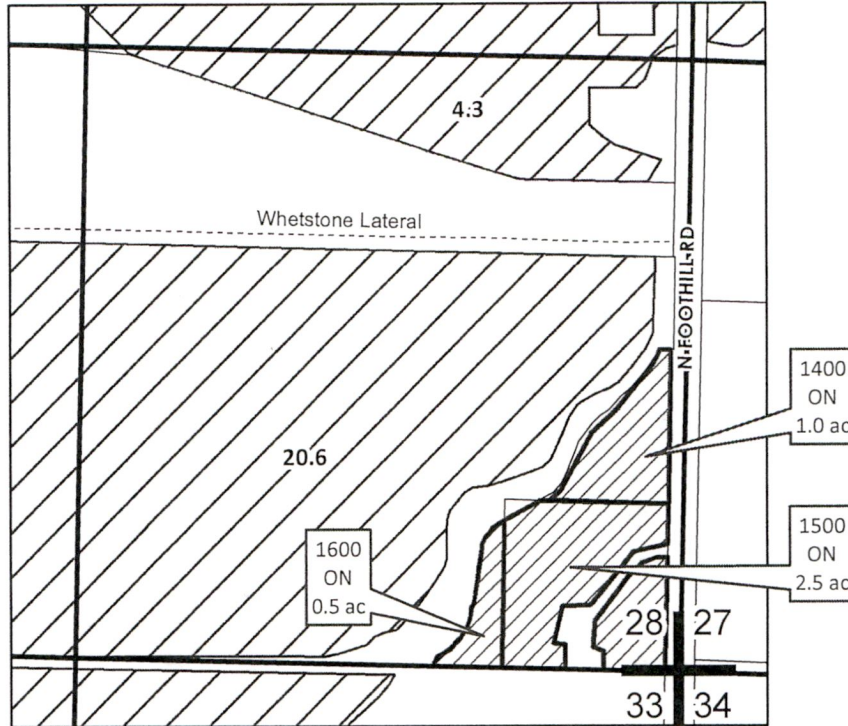


Located:

SE 1/4 SE 1/4 of SEC 28 T36S R01W

TL: 1400	1.0 AC 'ON'
TL: 1500	2.5 AC 'ON'
TL: 1600	0.5 AC 'ON'

ON MAP

14009

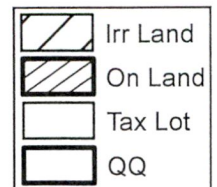

Certificates  
 P 85288  
 S 80576  
 S 85876\_77

Date: 4/12/2022

DIN: 21-01






# ROGUE RIVER VALLEY IRRIGATION DISTRICT WATER RIGHT TRANSFER MAP

DIN#: 21-03

**RECEIVED**

**MAY 23 2022**

**OWRD**

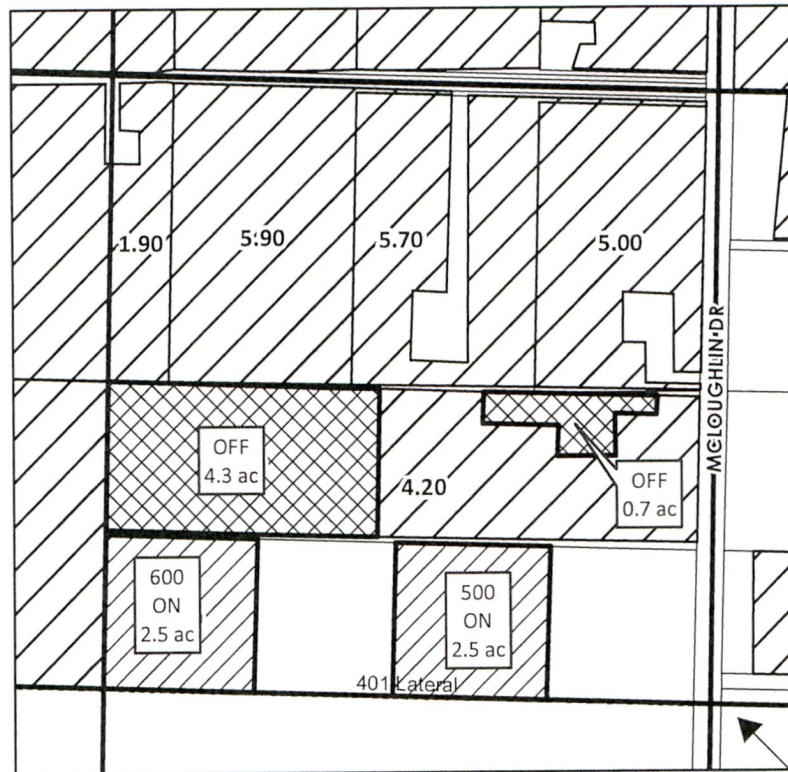

SCALE - 1" = 400'


E 1/4 COR

Located:  
SE 1/4 of NE 1/4  
SEC 32 T36S R01W

TL: 400	5.0 AC 'OFF'
TL: 500	2.5 AC 'ON'
TL: 600	2.5 AC 'ON'

NAME: DAN SEVERSON

**OFF/ON MAP**

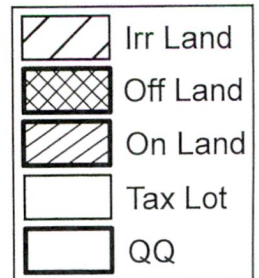

**Certificates**  
**P 85288**  
**S 80576**  
**S 85876\_77**

Date: 4/12/2022

**SUPERSEDED**



# ROGUE RIVER VALLEY IRRIGATION DISTRICT TEMPORARY WATER RIGHT TRANSFER MAP

DIN: 21-02

**RECEIVED**

**MAY 23 2022**

**OWRD**



SCALE - 1" = 400'

Located:

SE 1/4 of SE 1/4  
SEC 26 T36S R02W


TL: 3601      4.0 AC 'OFF'

NAME: ROGUE RIVER IRRIGATION DISTRICT

**OFF/ON MAP**

Certificates  
 P 85288  
 S 80576  
 S 85876\_77

14009

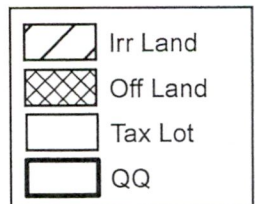

**SUPERSEDED**




# ROGUE RIVER VALLEY IRRIGATION DISTRICT TEMPORARY WATER RIGHT TRANSFER MAP

DIN: 21-02

**RECEIVED**

**MAY 23 2022**

**OWRD**

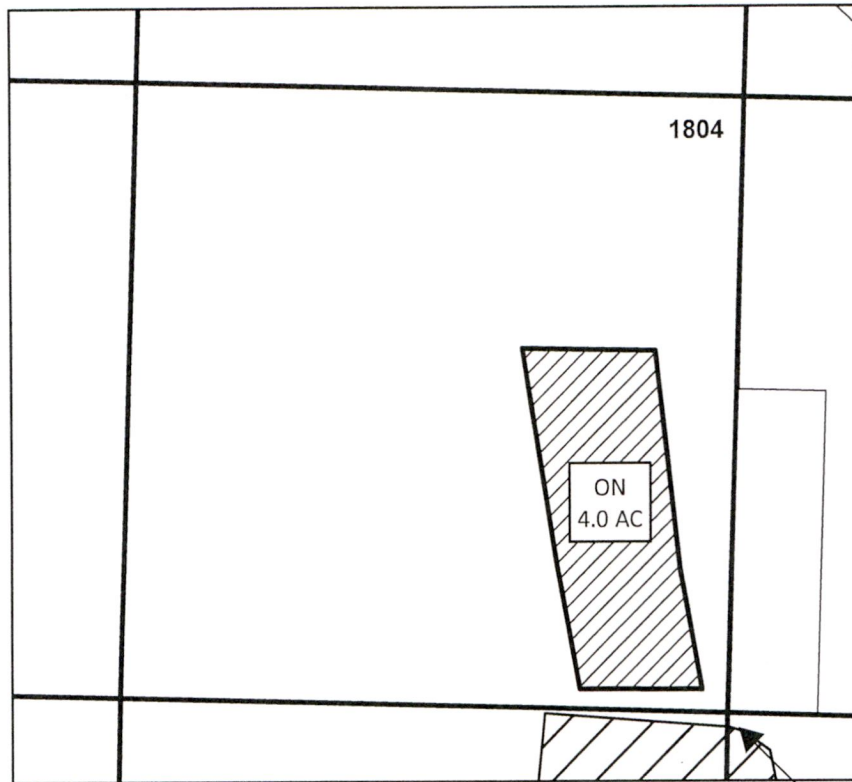

SCALE - 1" = 400'

S 1/4 COR

LOCATED:  
SE 1/4 OF THE SW 1/4  
SEC 06 T36S R01E


TL: 1804      4.0 AC 'ON'

NAME: MARTIN AND DANA DANIELS

**ON MAP**

Certificates
P 85288
S 80576
S 85876_77

14009

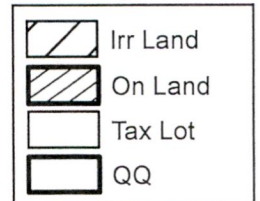

Date: 4/12/2022