


Transfer Application - Certificate 51716

IGH Properties Inc.

RECEIVED

JUL 26 2022

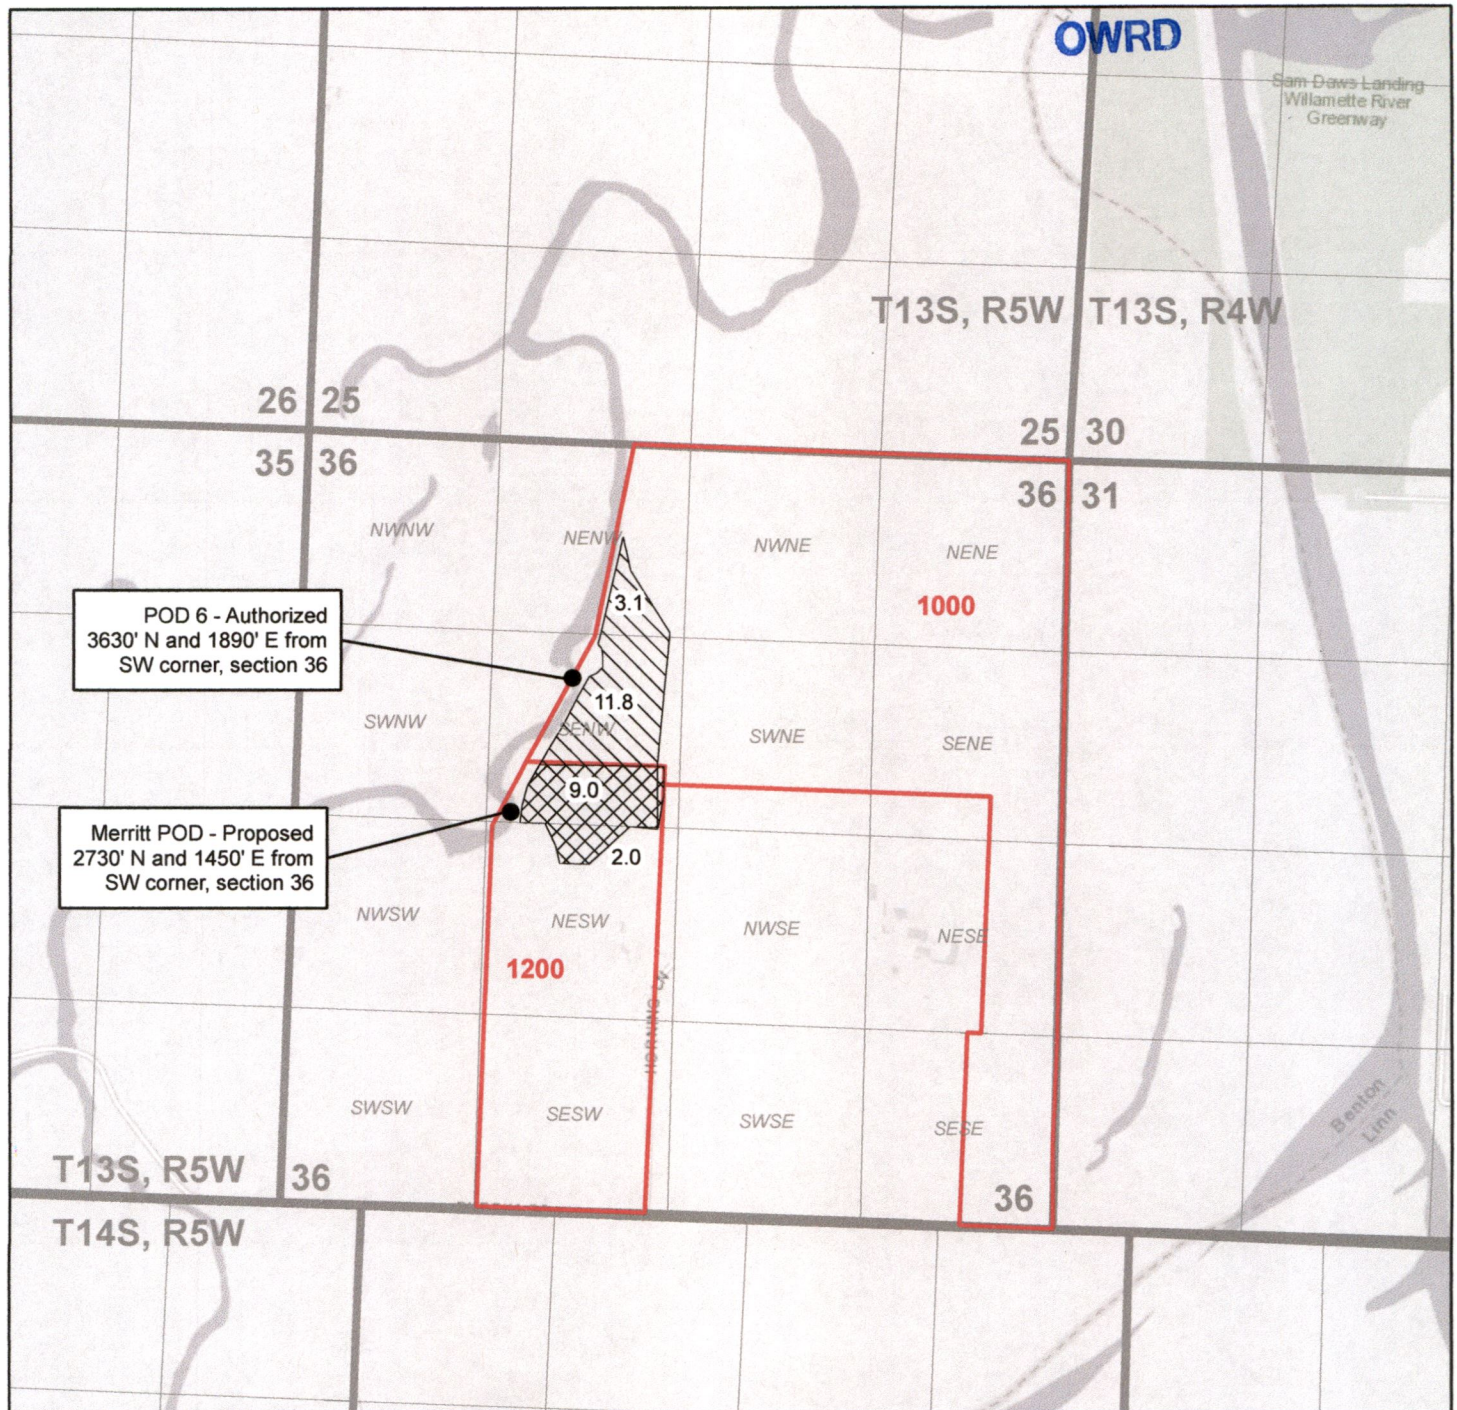

0 660 1,320 2,640 Feet

Legend

-  Transfer Cert. 51716 - APOD
-  Cert. 51716 - No Change
-  Tax Lot

14053



EXPIRES: 12-31-2022

0 660 1,320 2,640 Feet



	No Change 82863 - Well 1 POU		Cert. 82863 POA Change Only (Well 1 Authorized, Well 4/A Proposed)
	No Change 82863 - Well 4 POU		Cert. 82863 POA Change Only (Well 4 Authorized, Well 1/5/B Proposed)
	No Change 82863 - Well 5 POU		Cert. 82863 To - POU/APOA (Well A)
	No Change 82863 - Well A POU		Cert. 82863 From - POU
	No Change 82863 - Well B POU		DLC
	Tax Lot		



CERTIFIED WATER RIGHT EXAMINER

30680

William E. McGill

WILLIAM E. MCGILL

MAY 3, 2011

STATE OF OREGON

EXPIRES: 12-31-2022

0 660 1,320 2,640 Feet

Legend




14053

EXPIRES: 12-31-2022

Transfer Application - Certificate 82865 IGH Properties Inc.

RECEIVED

JUL 26 2022

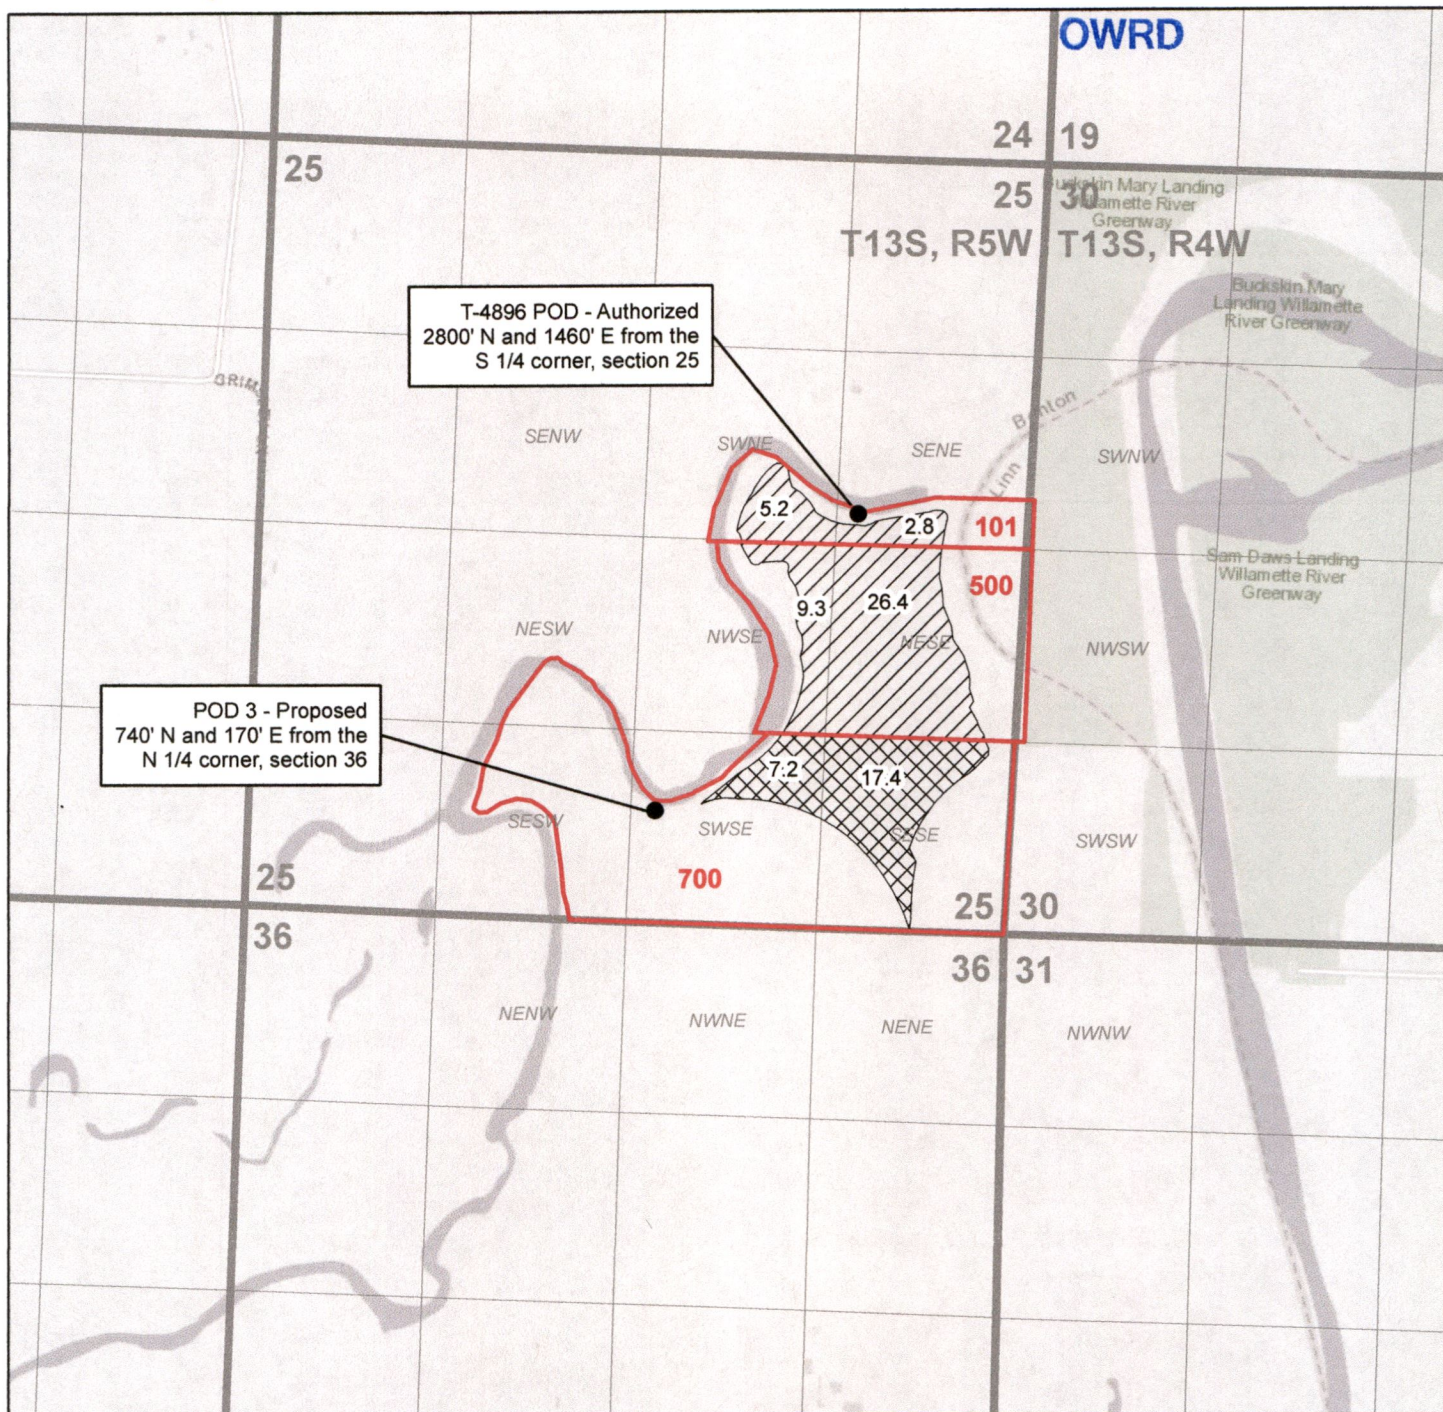

Legend

- Transfer Cert. 82865 - Change POD
- Cert. 82865 - No Change
- Tax Lot



EXPIRES: 12-31-2022