



Transfer Application - Cert. 56530 - Kaya

Township 4S, Range 1W, W.M.

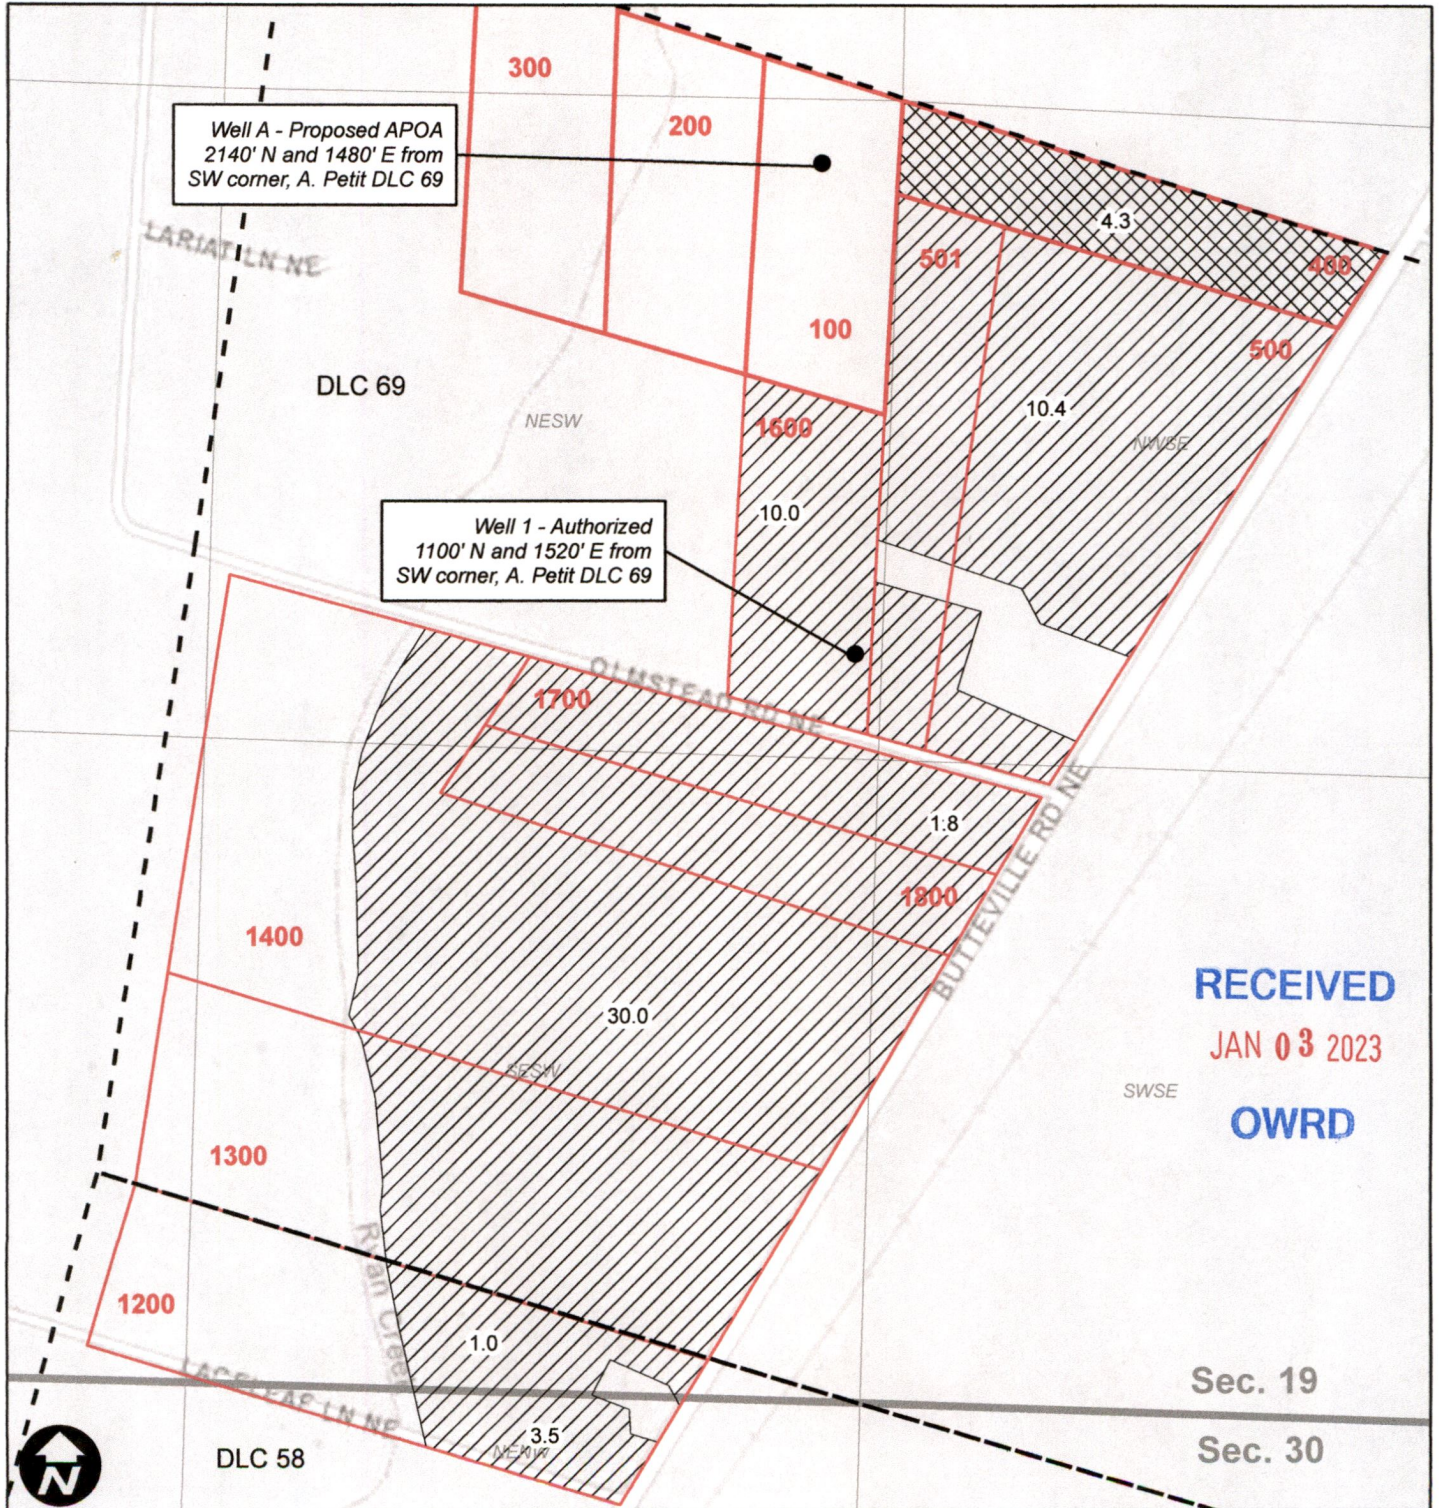

RECEIVED
 JAN 03 2023
 OWRD

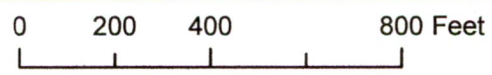

Legend

- Cert. 56530 APOA Change
- Taxlot
- Cert. 56530 No Change
- DLC

CERTIFIED WATER RIGHT EXAMINER
30680
William E. McGill
 WILLIAM E. MCGILL
 MAY 3, 2011
 STATE OF OREGON

EXPIRES: 12-31-2022