



KLAMATH COUNTY

THIS MAP WAS PREPARED FOR ASSESSMENT PURPOSES ONLY.

SEE MAP 40 10 25

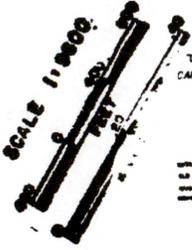

RECEIVED  
JAN 10 2023  
OWRD

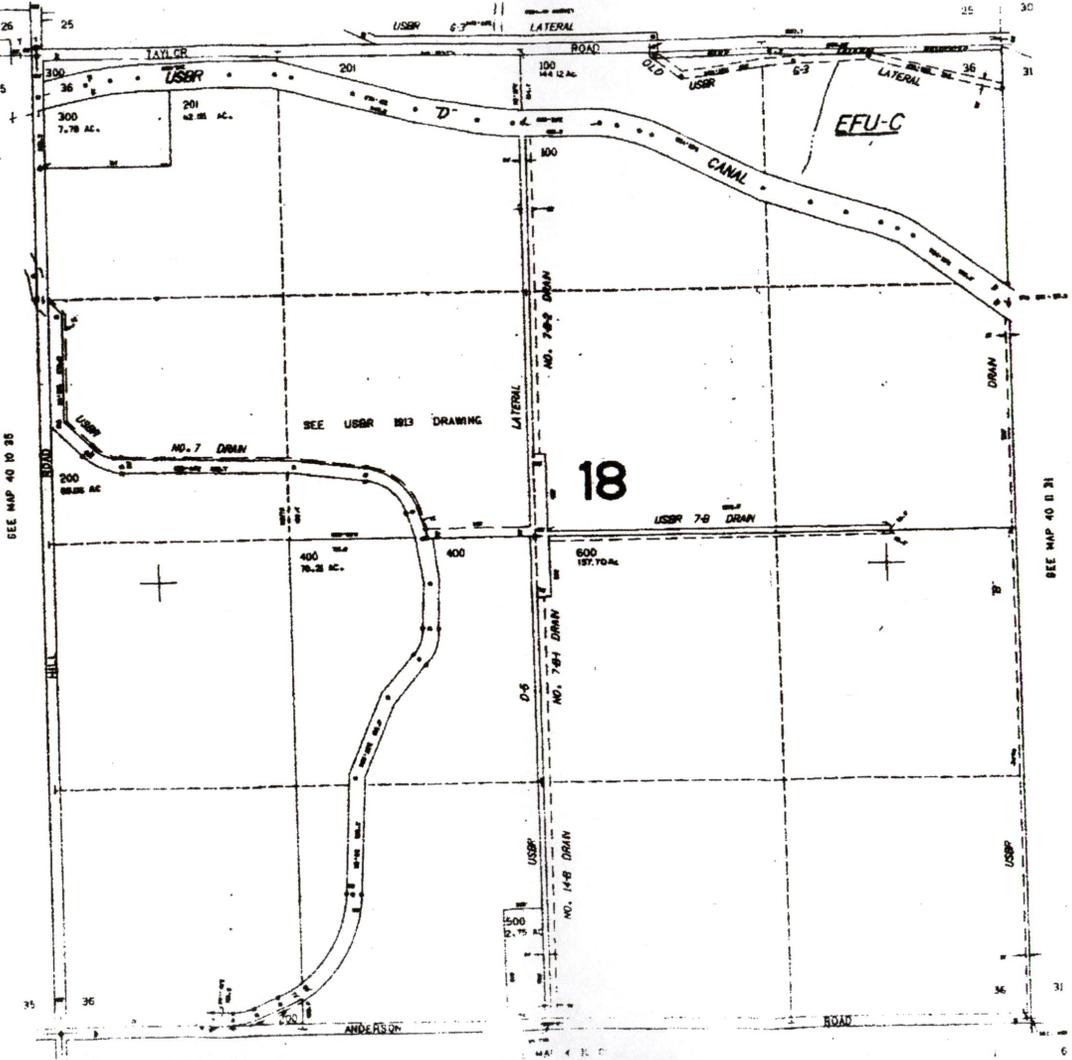


KLAM 53717

14.000

# PERMANENT TRANSFER MAP

FOR  
**TIM AND DARLA PARKS**  
 T40S, R10E, Sec. 35 & 36, W.M.  
 T40S, R11E, SEC. 31, W.M.  
 T41S, R10E, SEC. 1, W.M.  
 T41S, R11E, SEC. 6, W.M.  
 KLAMATH COUNTY, OREGON  
 CERTIFICATE 96331

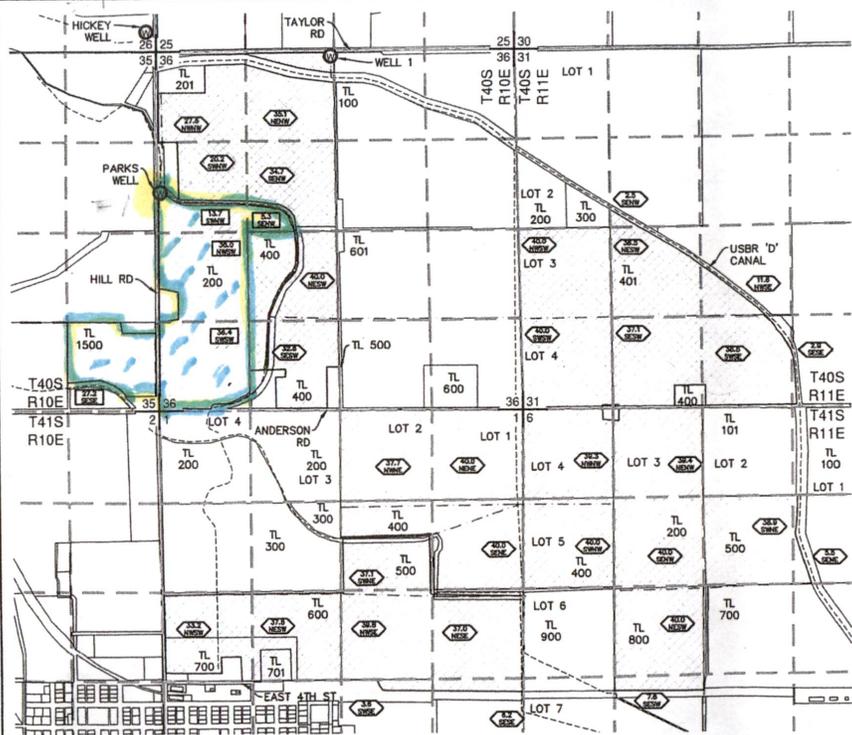


**LEGEND**

--- (dashed line)	TOWNSHIP LINE	22   22	SECTION CORNER
--- (long dashed line)	RANGE LINE	22   22	
--- (solid line)	SECTION LINE	TL	TAX LOT NUMBER
--- (dotted line)	1/4 1/4 LINE	0000	POA (WELL)
--- (dashed line)	TAX LOT LINE	TL	LANDS TRANSFERRED TO PARKS WELL
--- (dashed line)	DITCH CENTERLINE	TL	LANDS REMAINED UNCHANGED
--- (dashed line)	8" IRRIGATION MAIN LINE		
---	ROAD		

- NOTES:**
1. THIS MAP WAS PREPARED FROM FIELD MEASUREMENTS, NAIP 2022 AERIAL PHOTOGRAPH, KLAMATH COUNTY TAX MAPS, AND OREGON GLO MAPS.
  2. THE PURPOSE OF THIS MAP IS TO IDENTIFY THE LOCATION OF THE WATER RIGHT ONLY, AND IS NOT INTENDED TO PROVIDE DIMENSIONS OR LOCATION OF PROPERTY LINES.
  3. DATE OF PRIORITY FOR THIS CERTIFICATE IS MARCH 26, 2003.

**WELL LOCATIONS:**  
 WELL 1: 85.74' SOUTH & 2613.09' EAST FROM THE NORTHWEST CORNER OF SECTION 36.  
 PARKS WELL (PROPOSED NEW POA): 2088.31' SOUTH & 46.84' EAST FROM THE NORTHWEST CORNER OF SECTION 36.

**AL ADKINS**  
 ENGINEERING & SURVEYING  
 1435 ESPLANADE AVENUE, KLAMATH FALLS, OR 97601  
 SERVING S. OREGON & N. CALIFORNIA  
 ENGINEERING • SURVEYING • PLANNING • TESTING

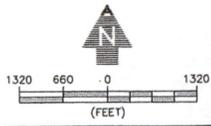

CERTIFIED WATER RIGHT EXAMINER  
 #883320WRE  
 Daniel B. Scaldas  
 April 23, 2015  
 STATE OF OREGON  
 RENEWAL 06/30/24

RECEIVED  
 DEC 16 2022  
 OWRD  
 SALEM, OREGON


**TRANSFER APPLICATION MAP**  
 FOR  
 TIM AND DARLA PARKS  
 T40S, R10E, SECS. 35 & 36, WM  
 T40S, R11E, SEC. 31, WM  
 T41S, R10E, SEC. 1, WM  
 T41S, R11E, SEC. 6, WM  
 CERTIFICATE 96331

RECEIVED  
 JAN 10 2023  
 OWRD

14145

# PERMANENT TRANSFER MAP

FOR  
**TIM AND DARLA PARKS**  
 T40S, R10E, Sec. 35 & 36, W.M.  
 T40S, R11E, SEC. 31, W.M.  
 T41S, R10E, SEC. 1, W.M.  
 T41S, R11E, SEC. 6, W.M.  
 KLAMATH COUNTY, OREGON  
 CERTIFICATE 96331

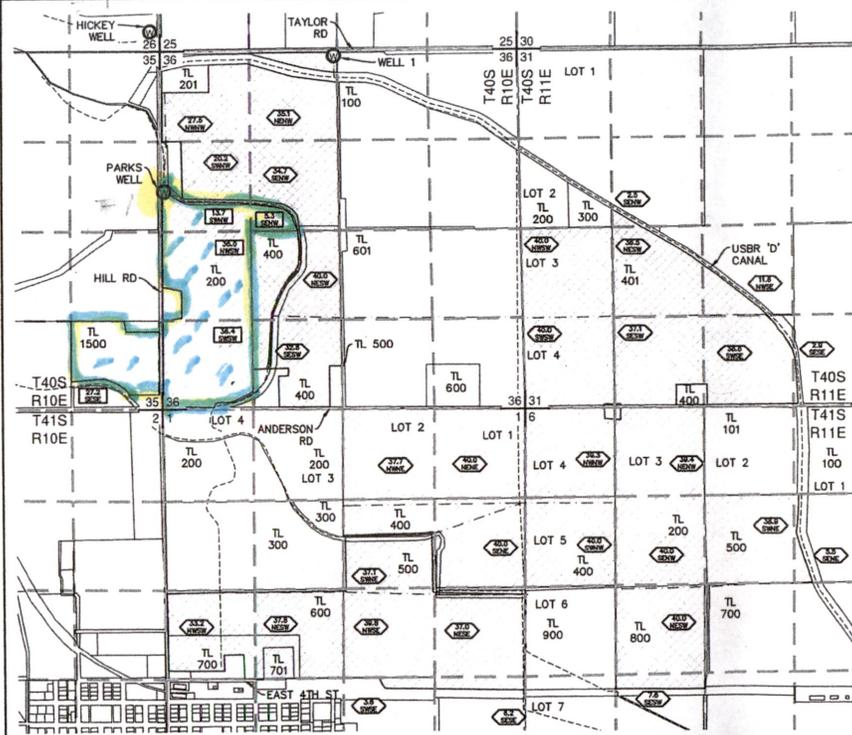


**LEGEND**

--- (dashed line)	TOWNSHIP LINE	22   22	SECTION CORNER
--- (dashed line)	RANGE LINE	22   22	
---	SECTION LINE	TL	TAX LOT NUMBER
---	1/4 1/4 LINE	0000	POA (WELL)
---	TAX LOT LINE	TL	LANDS TRANSFERRED TO PARKS WELL
---	DITCH CENTERLINE	TL	LANDS REMAINED UNCHANGED
---	8" IRRIGATION MAIN LINE		
---	ROAD		

- NOTES:**
1. THIS MAP WAS PREPARED FROM FIELD MEASUREMENTS, NAIP 2022 AERIAL PHOTOGRAPH, KLAMATH COUNTY TAX MAPS, AND OREGON GLO MAPS.
  2. THE PURPOSE OF THIS MAP IS TO IDENTIFY THE LOCATION OF THE WATER RIGHT ONLY, AND IS NOT INTENDED TO PROVIDE DIMENSIONS OR LOCATION OF PROPERTY LINES.
  3. DATE OF PRIORITY FOR THIS CERTIFICATE IS MARCH 26, 2003.

**WELL LOCATIONS:**  
 WELL 1: 85.74' SOUTH & 2613.09' EAST FROM THE NORTHWEST CORNER OF SECTION 36.  
 PARKS WELL (PROPOSED NEW POA): 2088.31' SOUTH & 46.84' EAST FROM THE NORTHWEST CORNER OF SECTION 36.

**AL ADKINS**  
 ENGINEERING & SURVEYING  
 1435 ESPLANADE AVENUE, KLAMATH FALLS, OR 97601  
 SERVING S. OREGON & N. CALIFORNIA  
 ENGINEERING • SURVEYING • PLANNING • TESTING

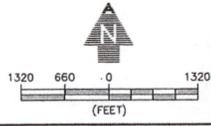

CERTIFIED WATER RIGHT EXAMINER  
 #883320WRE  
 Daniel B. Scobas  
 April 23, 2015  
 STATE OF OREGON  
 RENEWAL 08/30/24

**TRANSFER APPLICATION MAP**  
 FOR  
 TIM AND DARLA PARKS  
 T40S, R10E, SECS. 35 & 36, WM  
 T40S, R11E, SEC. 31, WM  
 T41S, R10E, SEC. 1, WM  
 T41S, R11E, SEC. 6, WM  
 CERTIFICATE 96331

RECEIVED  
 JAN 10 2023  
 OWRD

RECEIVED  
 DEC 16 2022  
 OWRD  
 SALEM, OREGON

14145