

# Tumalo Irrigation District

## 2022 District Transfer Application "Off" Map



Received by OWRD

DEC 29 2022

Salem, OR

Certificates: 95175\*(IR), 95177 (IS), 95178 (IS), 74149 (IS)

for ERMK LLC

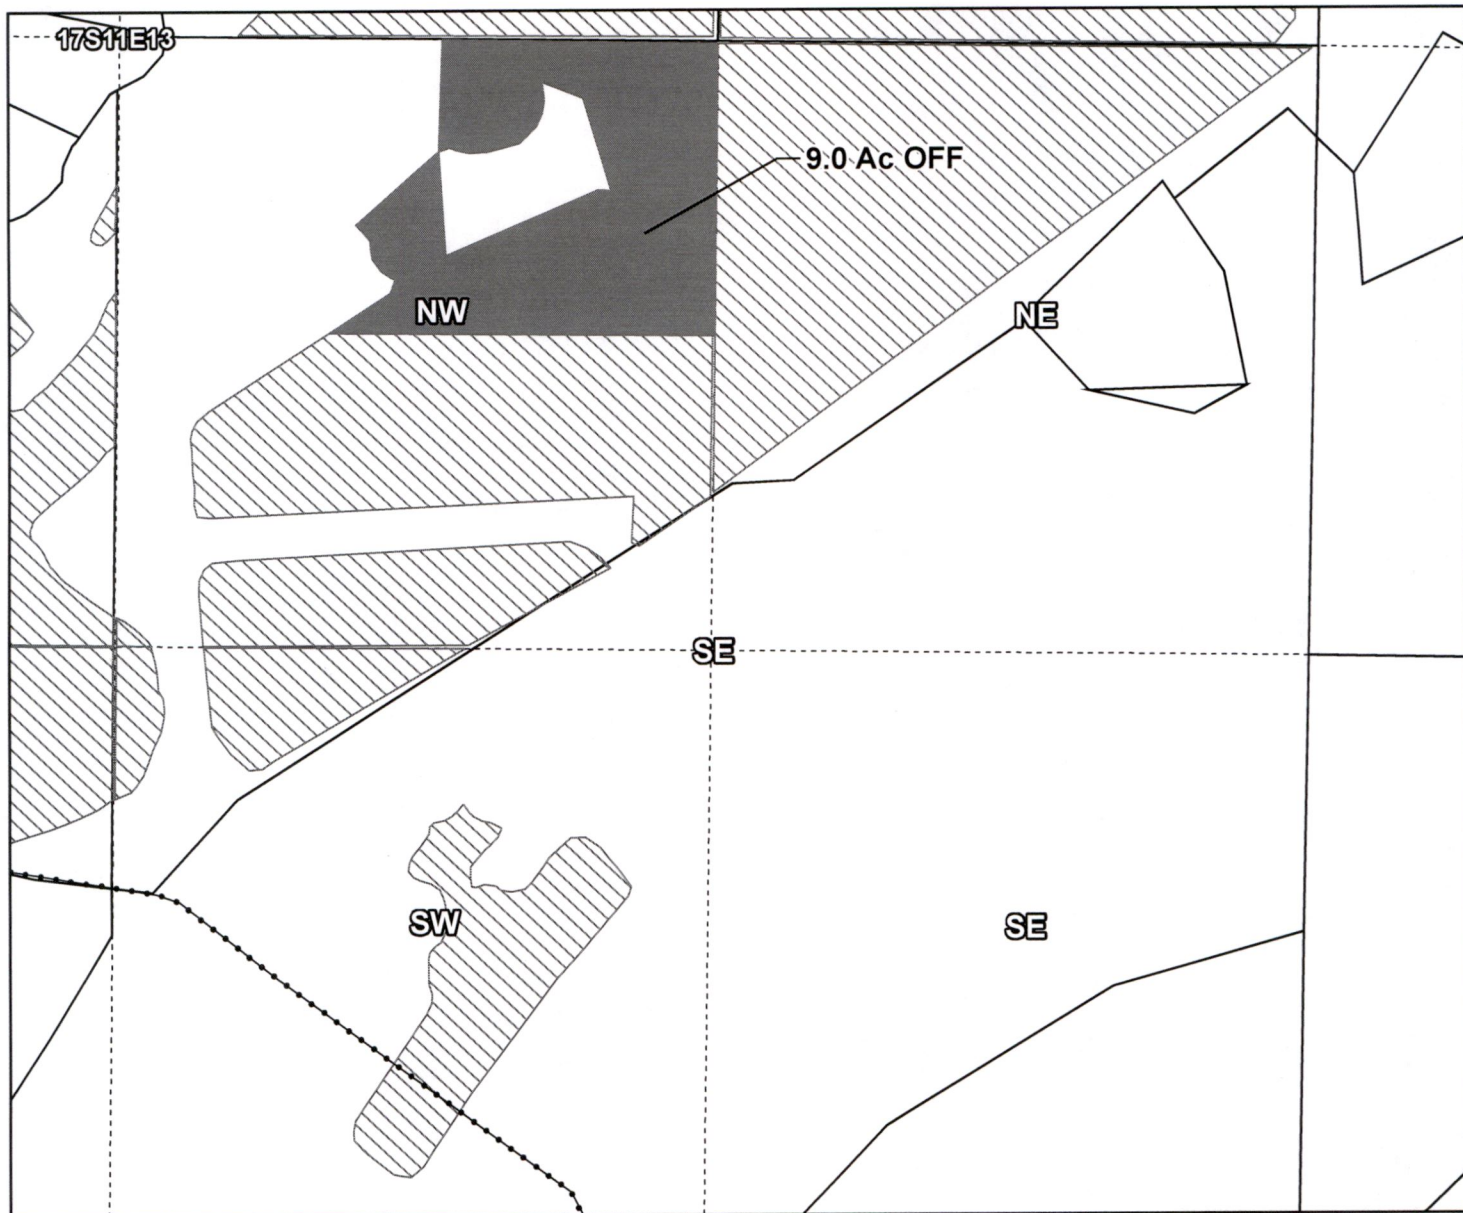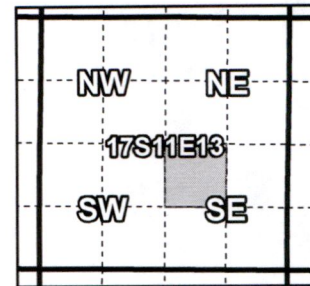

Taxlot 1711130000100, 17-11-13-NW/SE: 9.0 Acres Off, 10.6 Acres Remaining

- Pipelines and Canals
- Transfer
- Primary Water Right
- Taxlots



1 inch = 400 feet

Received by OWRD

DEC 29 2022



Salem, OR

# Tumalo Irrigation District

## 2022 District Transfer Application "On" Map

Certificates: 95175\* (IR), 95177 (IS), 95178 (IS), 74149 (IS)

for McClain Revocable Trust

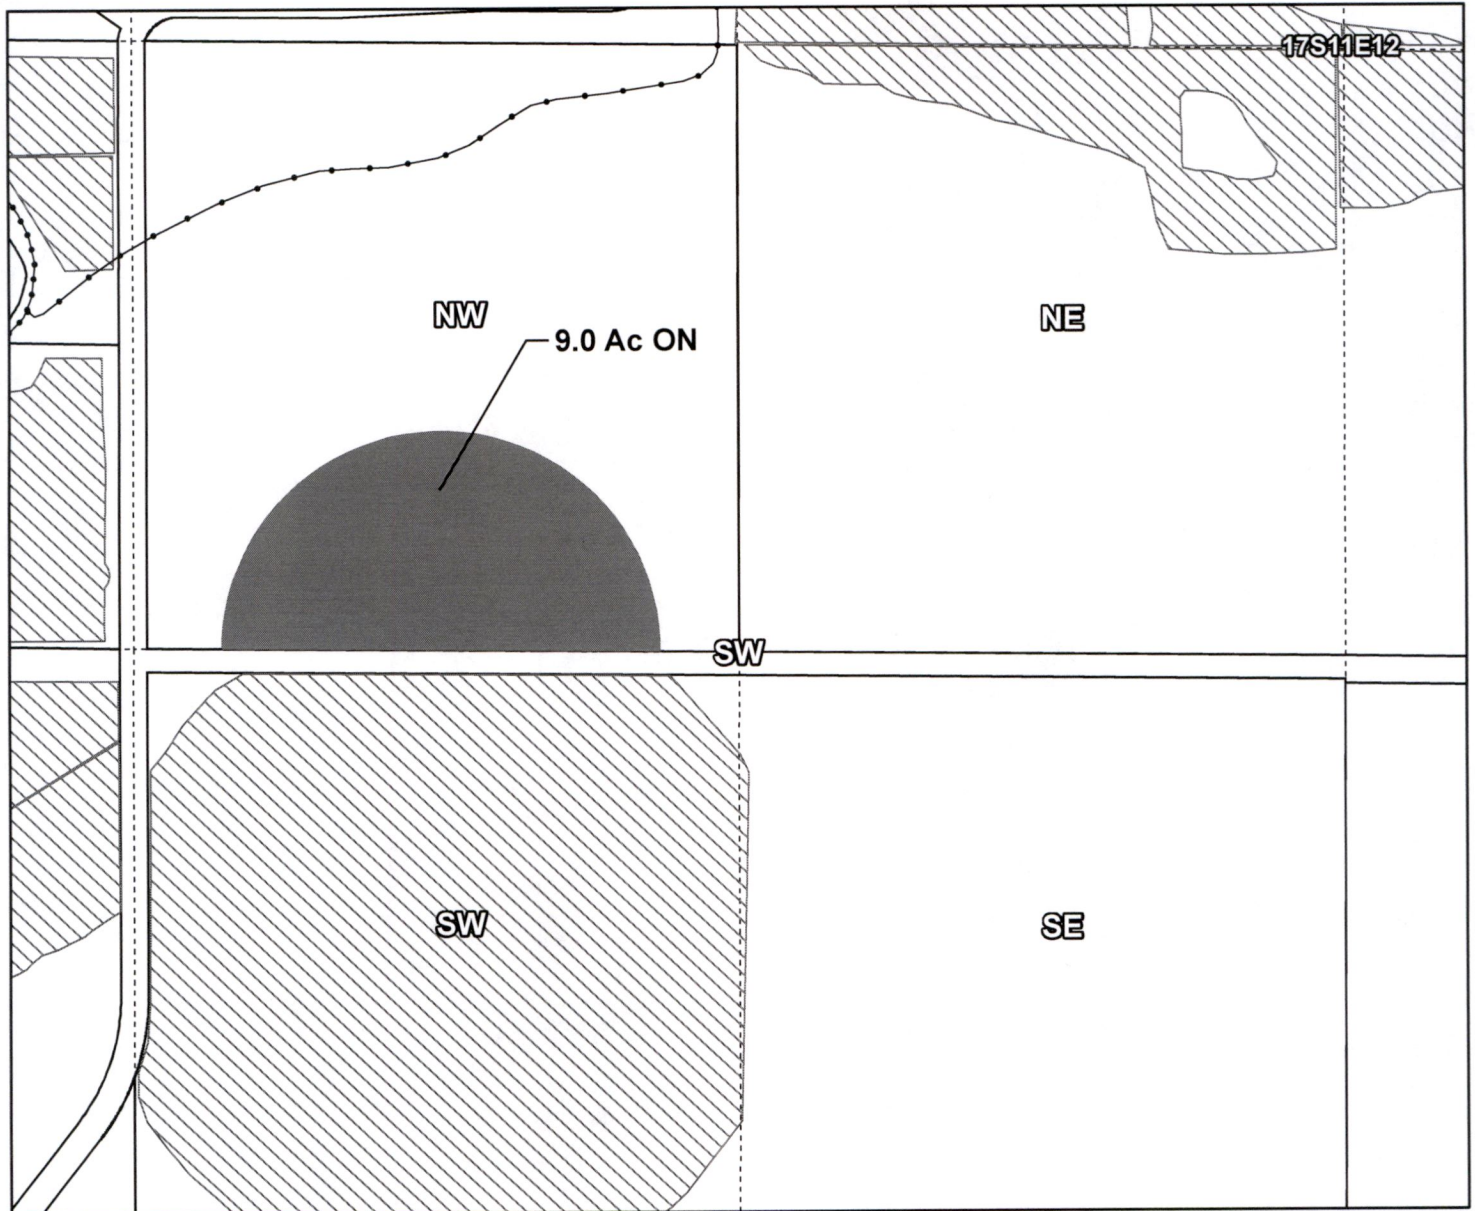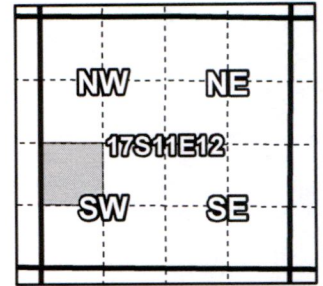

Taxlot 1711120000900, 17-11-12-NW/SW: 9.0 Acres On, 9.0 Acres Total

- Pipelines and Canals
- Transfer
- Primary Water Right
- Taxlots



1 inch = 400 feet


Prepared by Tumalo Irrigation District | October 2022

14135


E-RECEIVED  
2/7/2023  
OWRD

# Tumalo Irrigation District

## 2022 District Transfer Application "Off" Map

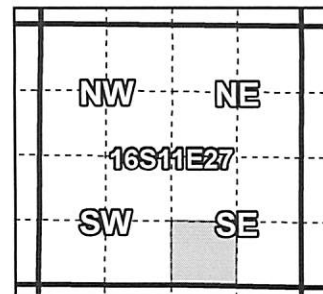

Certificates: 95175 (IR), 95176 (IS), 95177 (IS), 95178 (IS), 74149 (IS),  
79719 (S) for Kingery, John

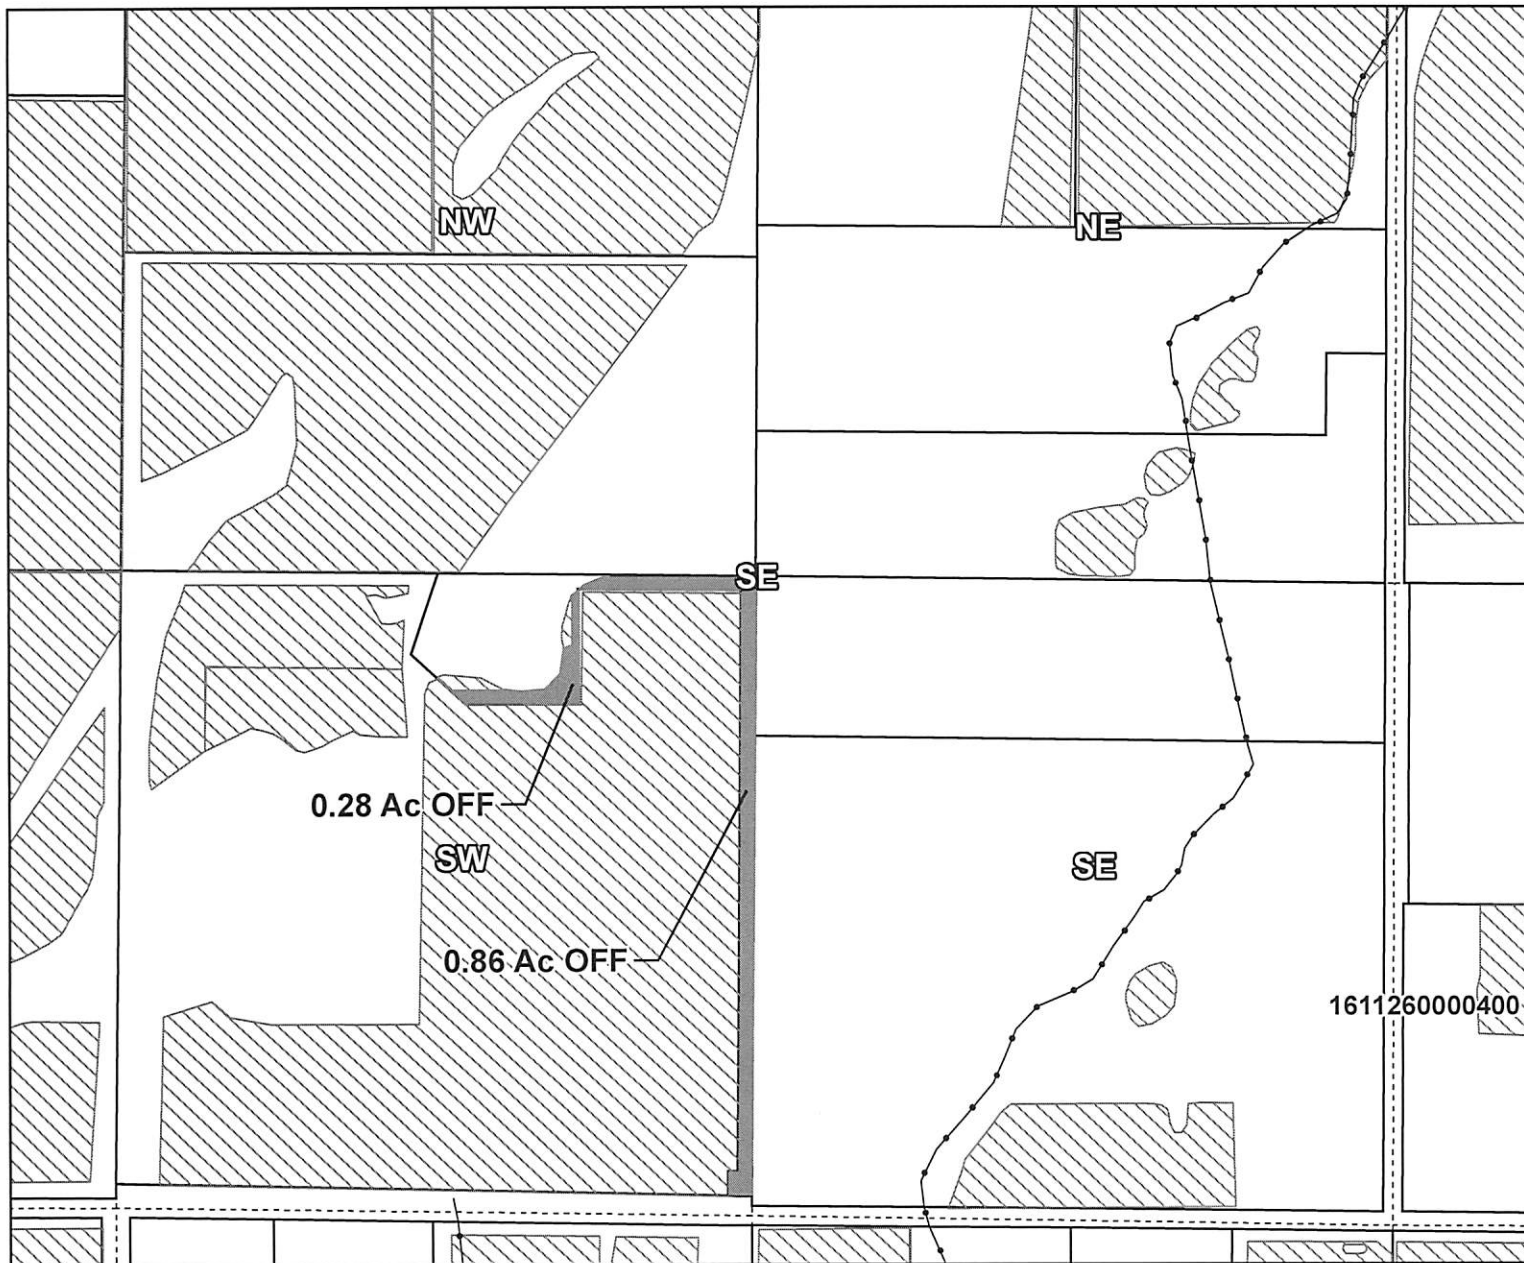

Taxlot 1611270000502, 16-11-27-SW/SE: 1.14 Acres Off, 0.34 Acres Remaining

- Pipelines and Canals
- Transfer
- Primary Water Right
- Taxlots




1 inch = 400 feet


# Tumalo Irrigation District 2022 District Transfer Application "Off" Map

DEC 29 2022

Salem, OR

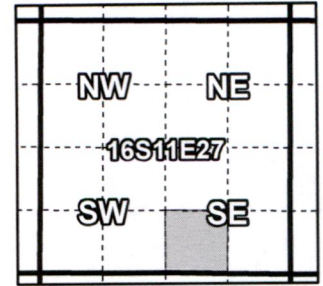

Certificates: 95175 (IR), 95176 (IS), 95177 (IS), 95178 (IS), 74149 (IS)  
for Kingery, John

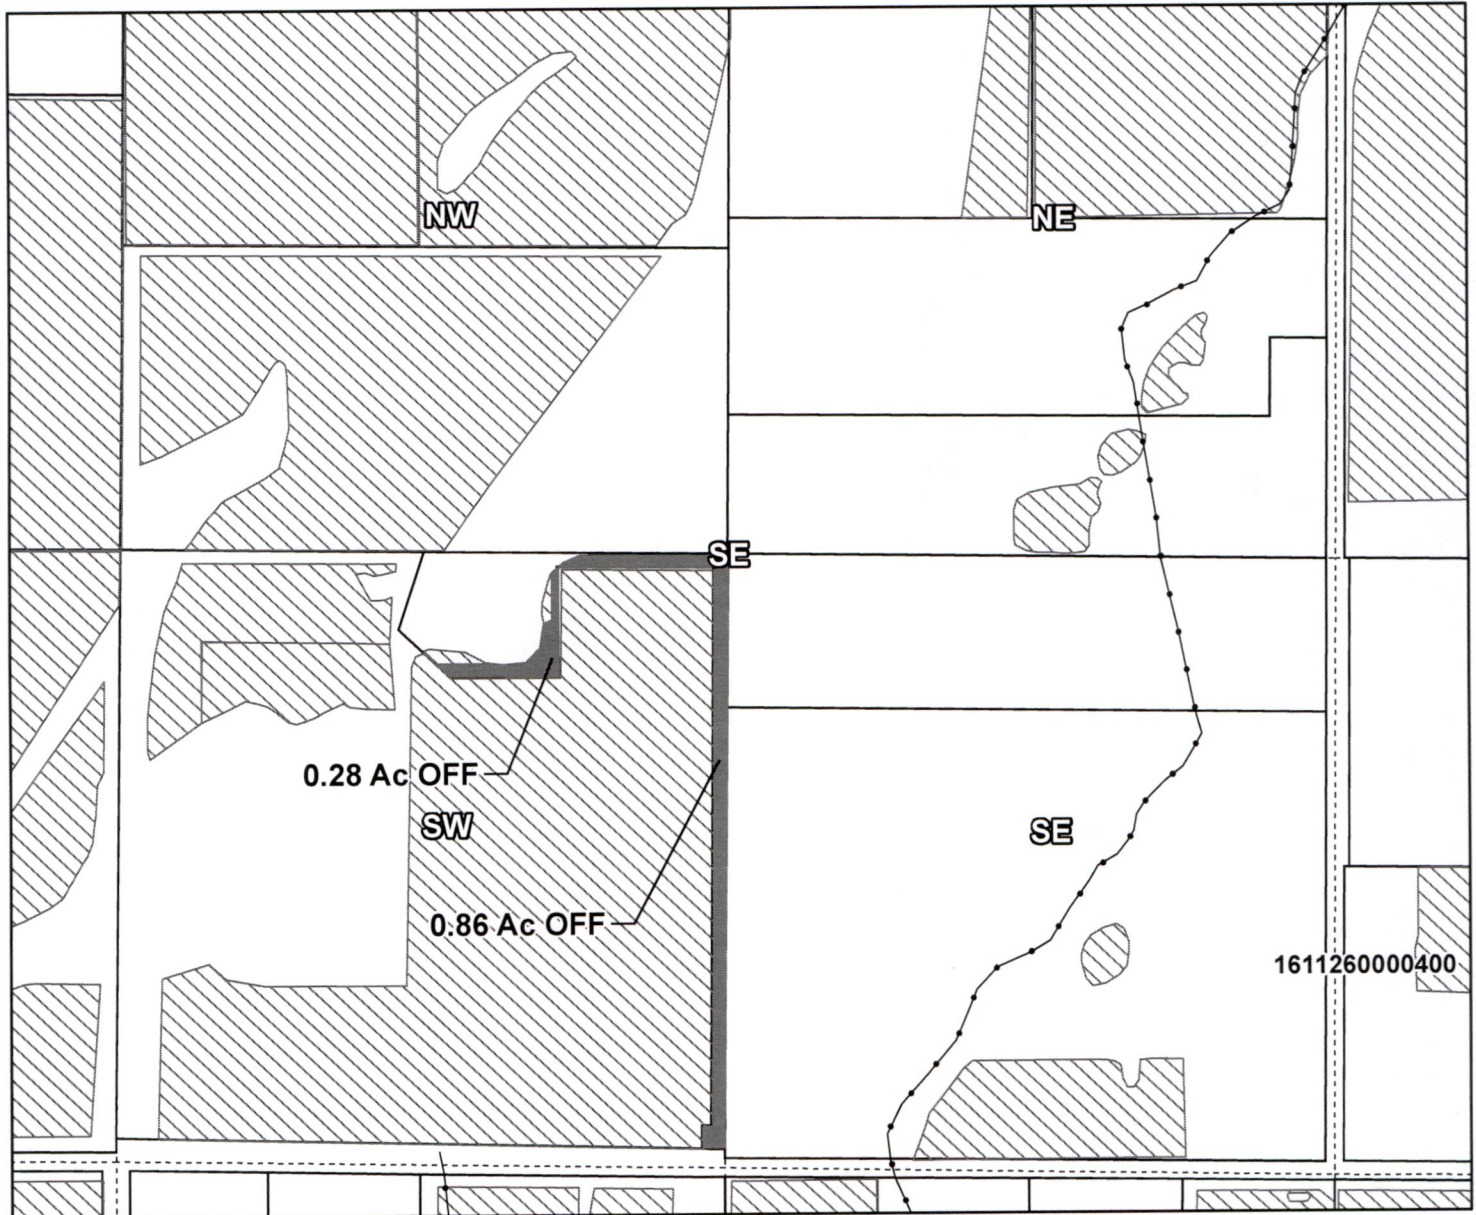

Taxlot 1611270000502, 16-11-27-SW/SE: 1.14 Acres Off, 0.34 Acres Remaining

- Pipelines and Canals
- Transfer
- ▨ Primary Water Right
- Taxlots



1 inch = 400 feet

Prepared by Tumalo Irrigation District | October 2022


14135

# Tumalo Irrigation District


## 2022 District Transfer Application "On" Map

E-RECEIVED  
2/7/2023  
OWRD

N22.002

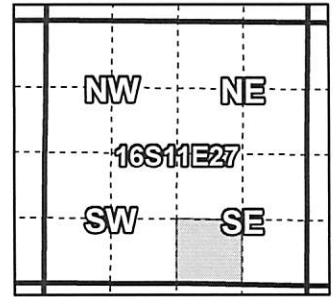

Certificates: 95175 (IR), 95176 (IS), 95177 (IS), 95178 (IS), 74149 (IS),  
79719 (S) for Kingery, John

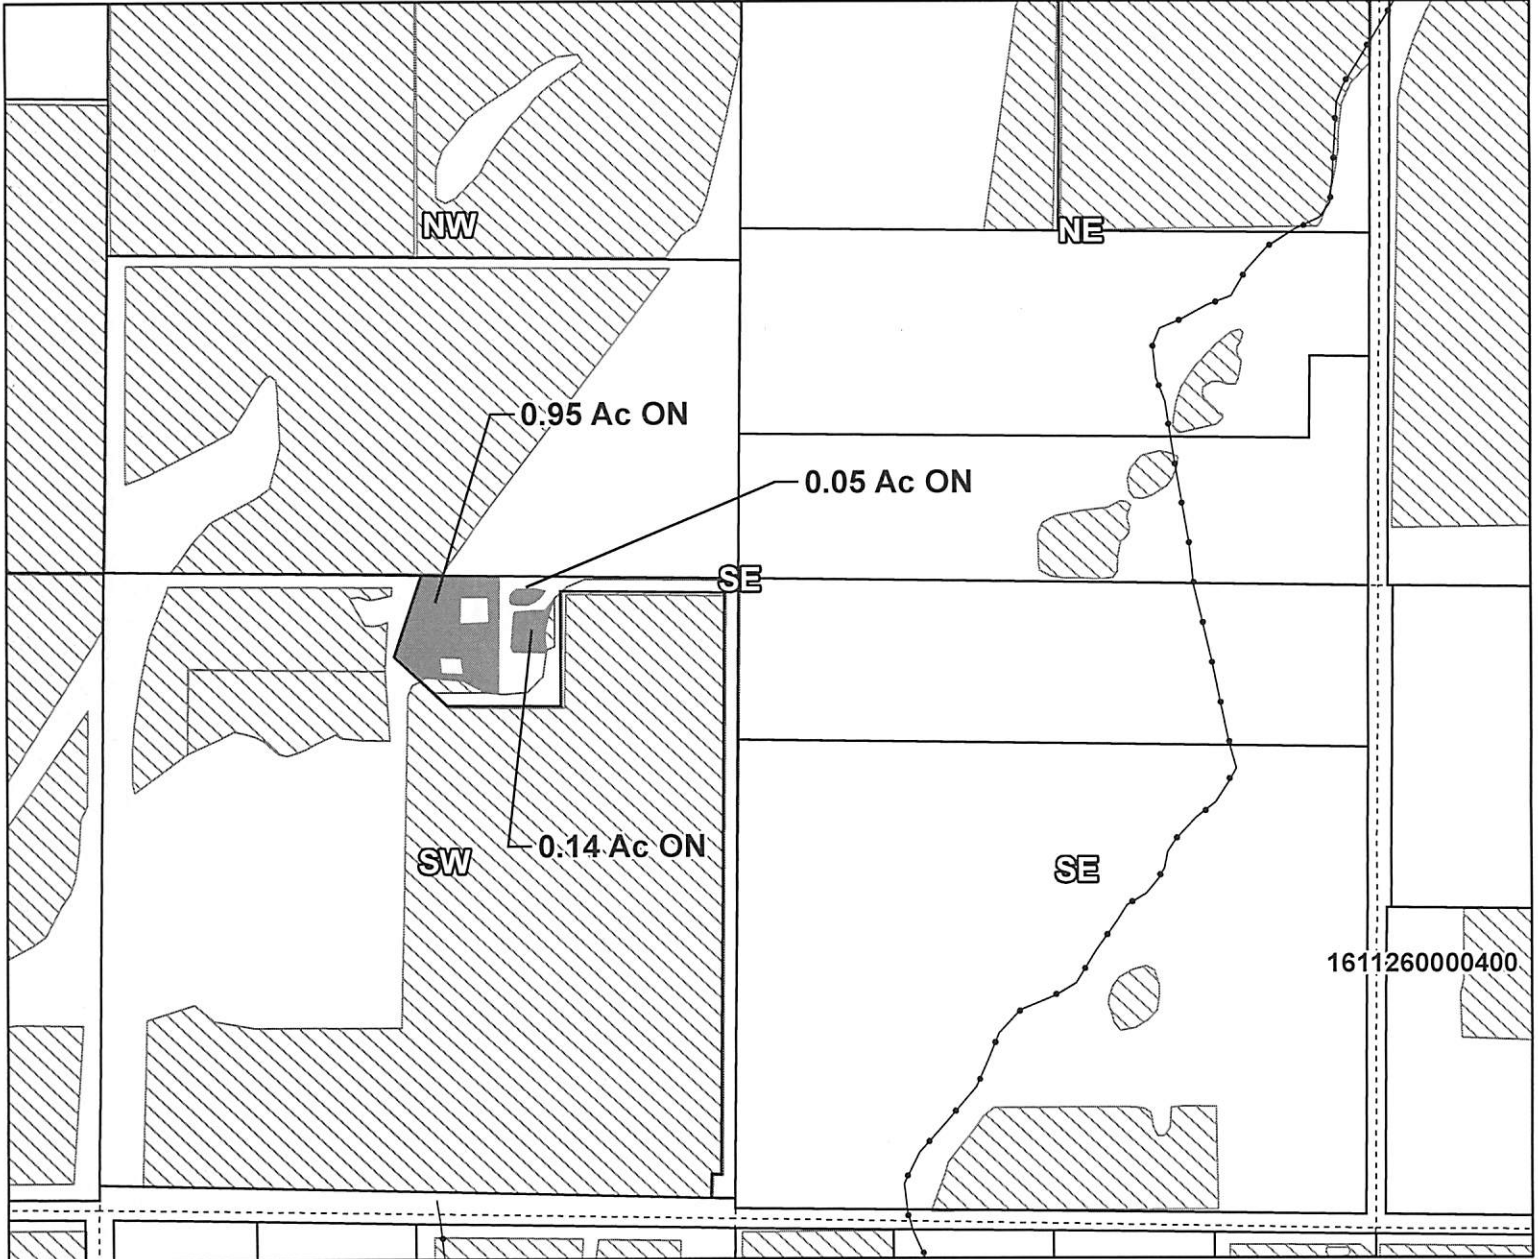

Taxlot 1611270000502, 16-11-27-SW/SE: 1.14 Acres On, 1.48 Acres Total

- Pipelines and Canals
- Transfer
- Primary Water Right
- Taxlots





1 inch = 400 feet

# Tumalo Irrigation District 2022 District Transfer Application "On" Map

DEC 29 2022

Salem, OR

Certificates: 95175 (IR), 95176 (IS), 95177 (IS), 95178 (IS), 74149 (IS)  
for Kingery, John

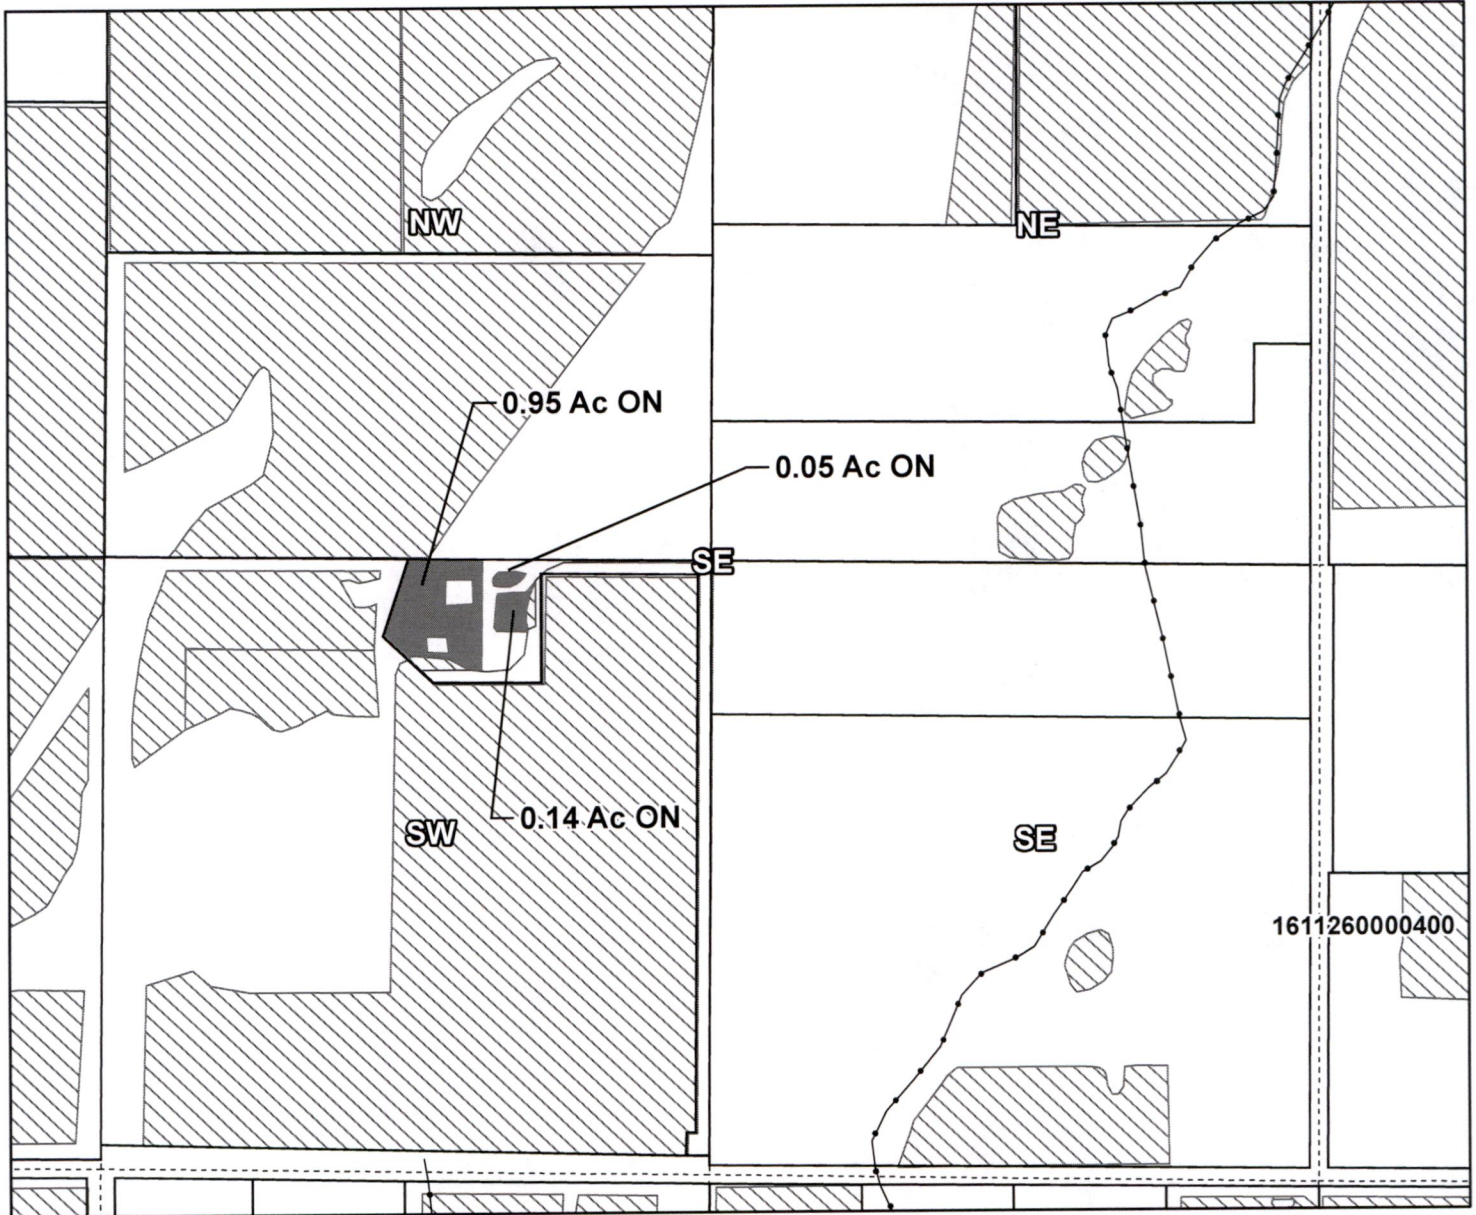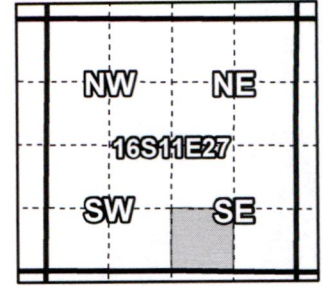

Taxlot 1611270000502, 16-11-27-SW/SE: 1.14 Acres On, 1.48 Acres Total

- Pipelines and Canals
- Transfer
- Primary Water Right
- Taxlots





1 inch = 400 feet

Prepared by Tumalo Irrigation District | October 2022

# Tumalo Irrigation District

## 2022 District Transfer Application "On" Map

Certificates: 95175 (IR), 95176 (IS), 95177 (IS), 95178 (IS), 74149 (IS)  
for Dugan

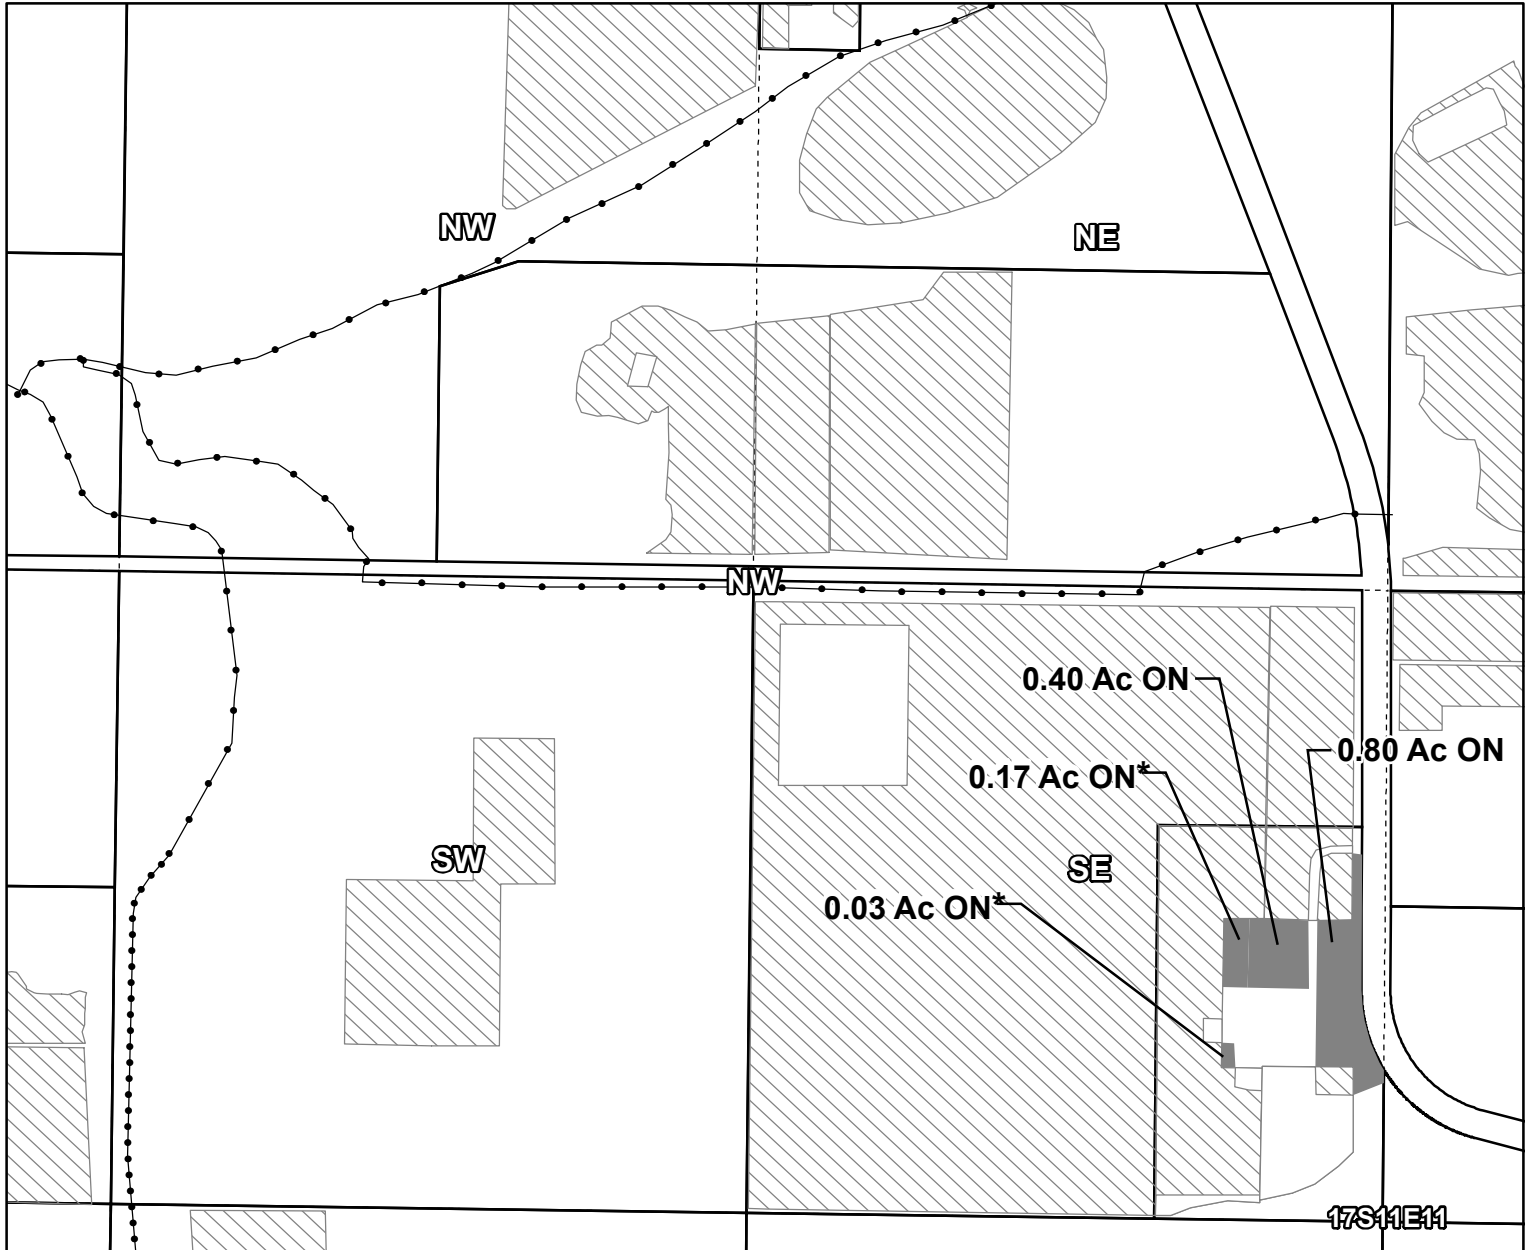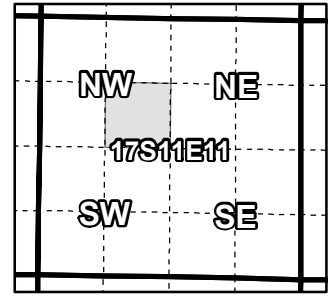

Taxlot 1711110000600, 17-11-11-SE/NW: 1.4 Acres On, 5.35 Acres Total

\*Incorporated CW-9 Lands

- Pipelines and Canals
- Transfer
- ▨ Primary Water Right
- Taxlots





1 inch = 400 feet

# Tumalo Irrigation District 2022 District Transfer Application "Off" Map

DEC 29 2022

Salem, OR

Certificates: 95175 (IR), 95176 (IS), 95177 (IS), 95178 (IS), 74149 (IS)  
for Dugan

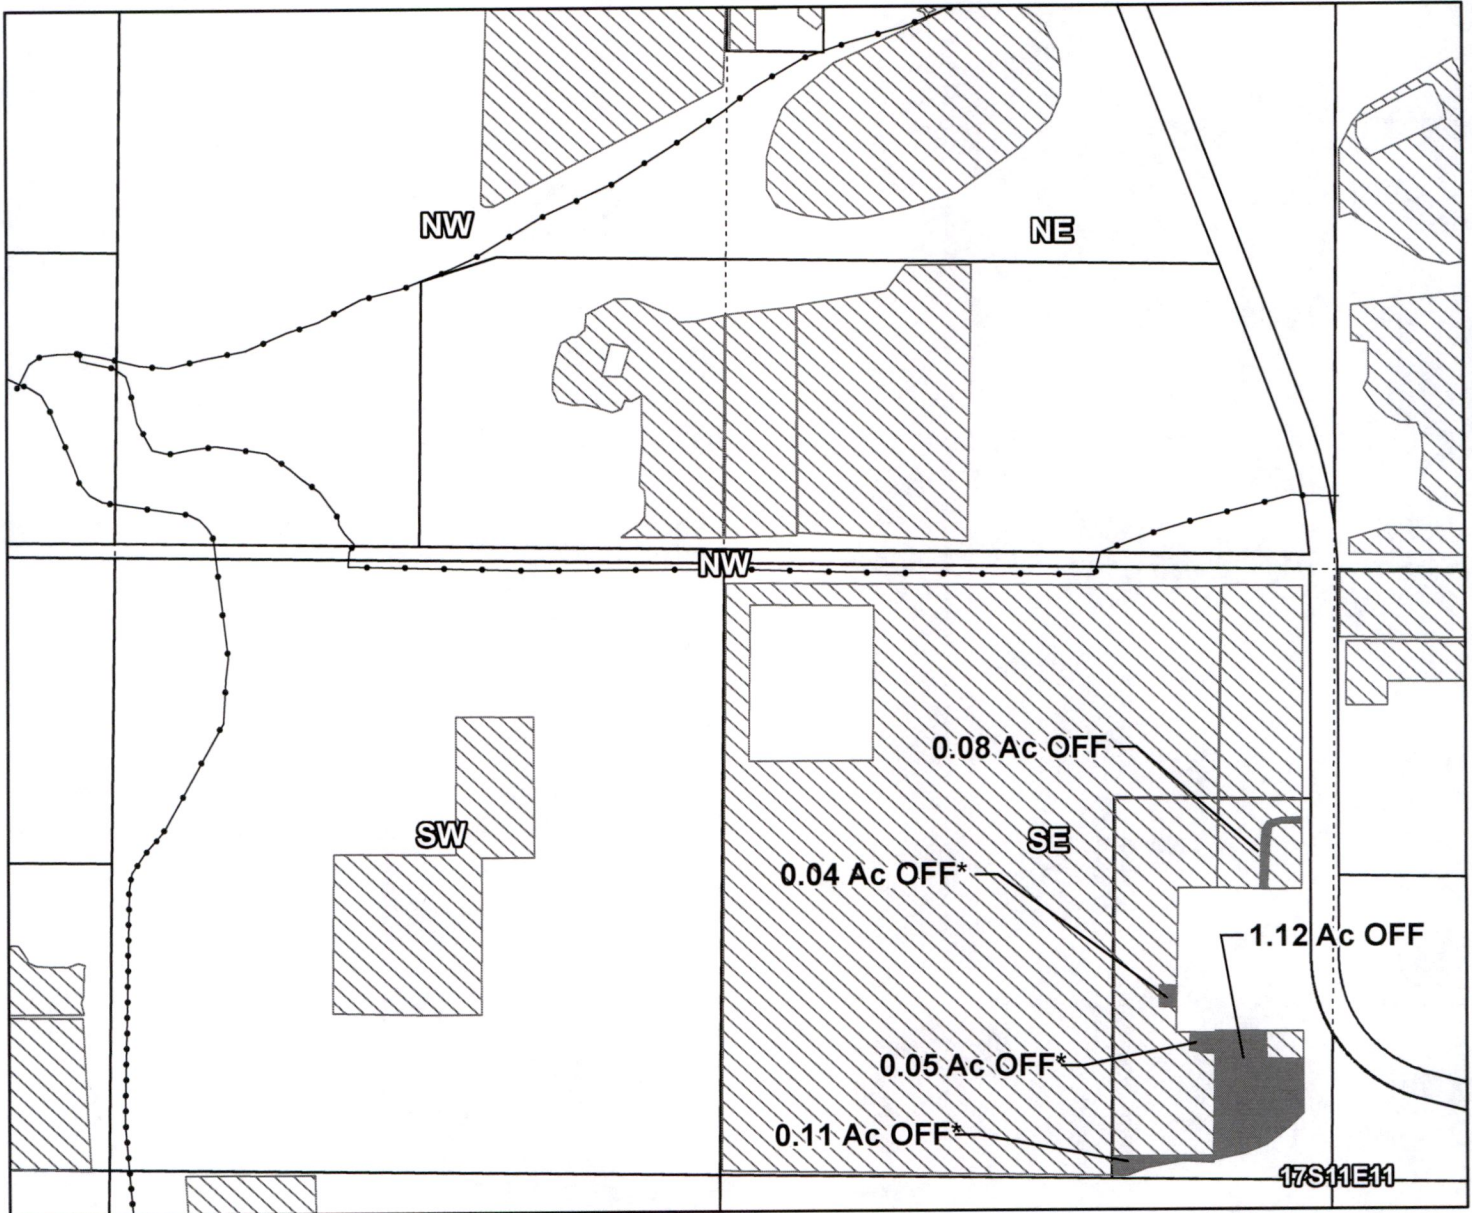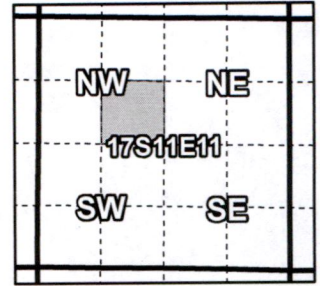

Taxlot 1711110000600, 17-11-11-SE/NW: 1.4 Acres Off, 3.95 Acres Remaining  
\*Incorporated CW-9 Lands

- Pipelines and Canals
- Transfer
- ▨ Primary Water Right
- Taxlots



1 inch = 400 feet

Prepared by Tumalo Irrigation District | October 2022





# Tumalo Irrigation District 2022 District Transfer Application "Off" Map

DEC 29 2022

Salem, OR

Certificates: 95176 (IR), 95177 (IS), 95178 (IS), 74149 (IS)

for Lahey

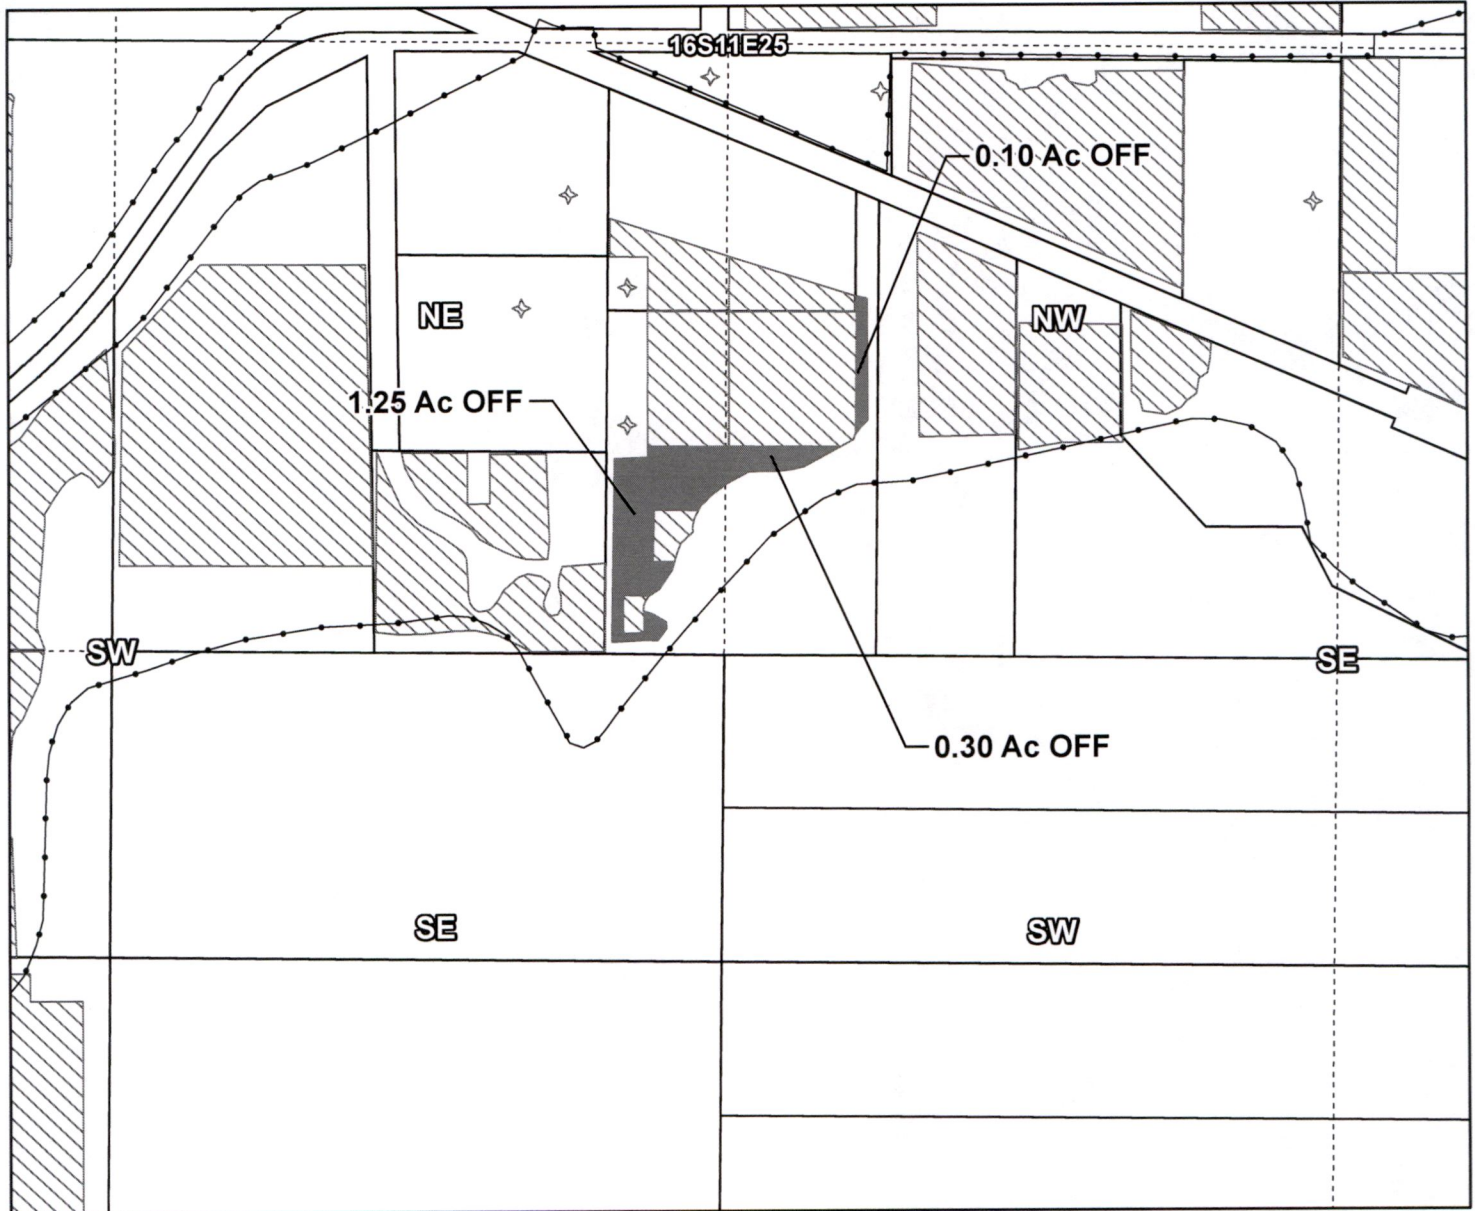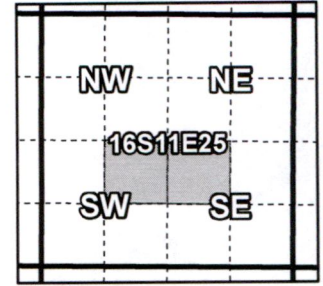

Taxlot 161125000911, 16-11-25-NE/SW: 1.25 Acres Off, 2.05 Acres Remaining  
 Taxlot 161125000911, 16-11-25-NW/SE: 0.40 Acres Off, 1.9 Acres Remaining

- Pipelines and Canals
- Transfer
- Primary Water Right
- Taxlots



1 inch = 400 feet

Prepared by Tumalo Irrigation District | October 2022

14135

# Tumalo Irrigation District



## 2022 District Transfer Application "On" Map

DEC 29 2022

Salem, OR

Certificates: 95176 (IR), 95177 (IS), 95178 (IS), 74149 (IS)

for Lahey

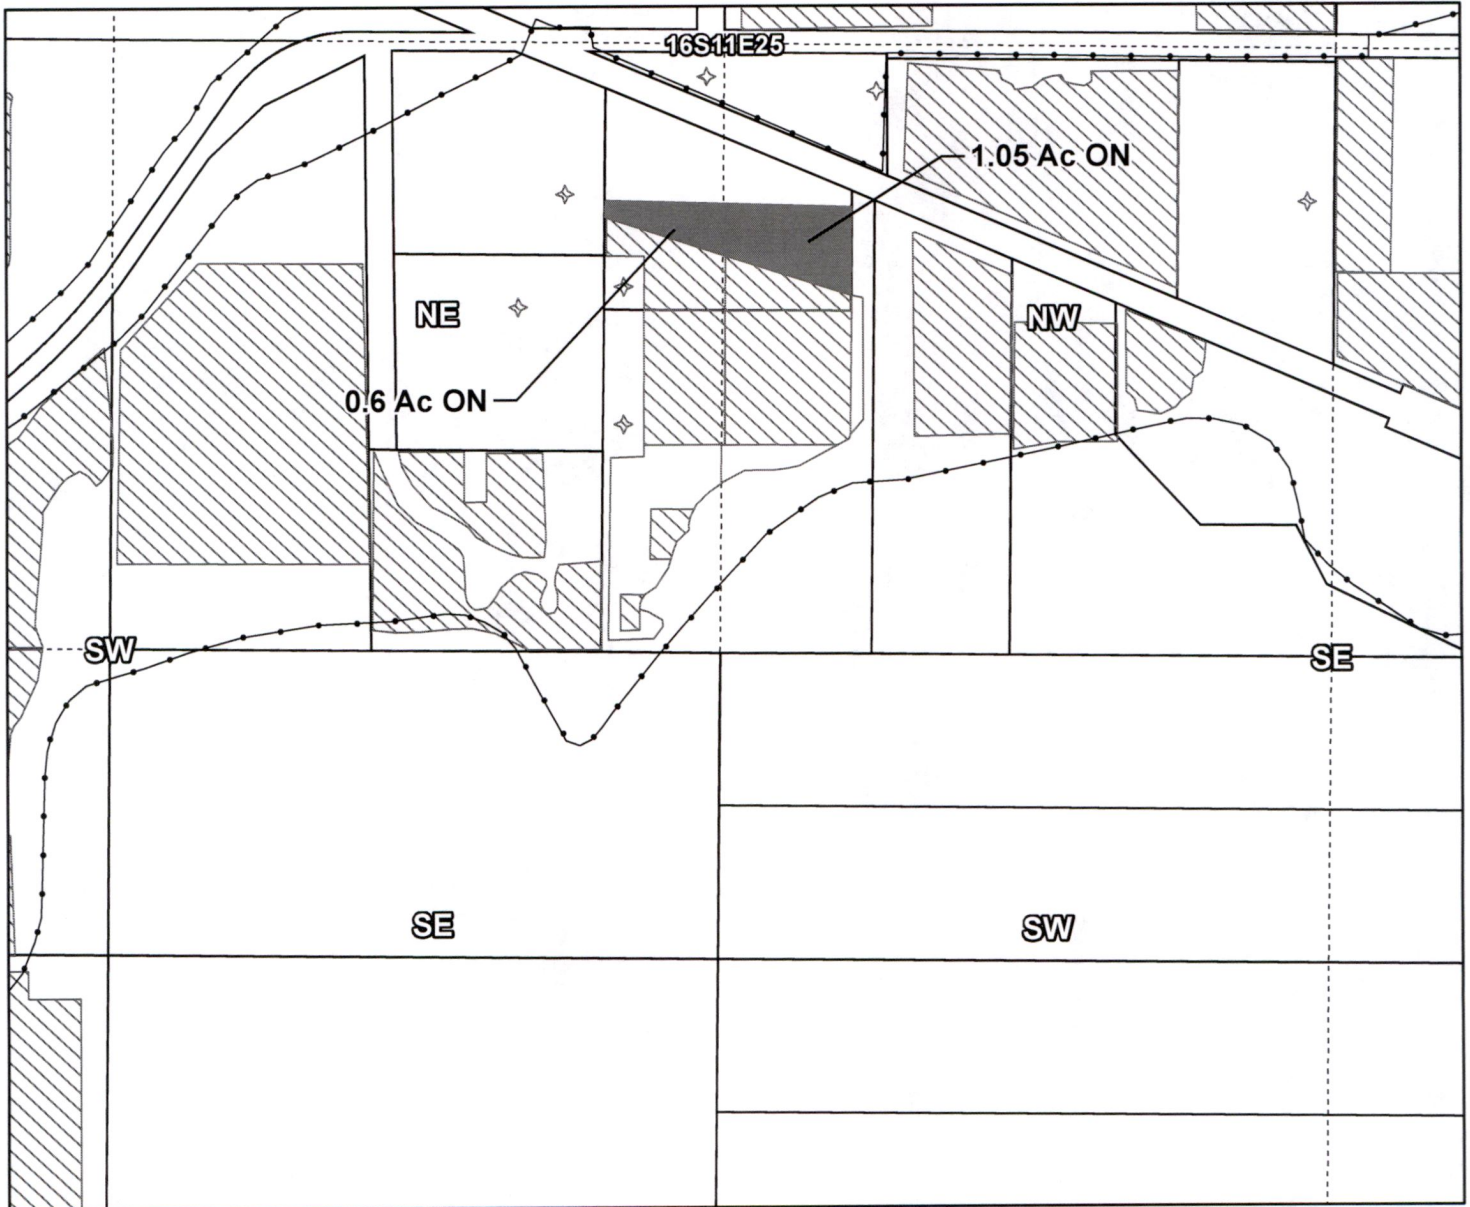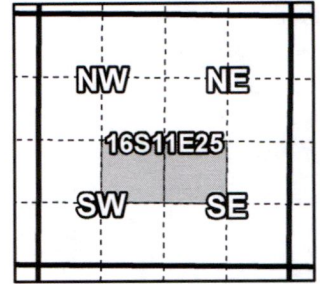

Taxlot 1611250000913, 16-11-25-NE/SW: 0.60 Acres On, 1.50 Acres Total  
 Taxlot 1611250000913, 16-11-25-NW/SE: 1.05 Acres On, 1.55 Acres Total

- Pipelines and Canals
- Transfer
- Primary Water Right
- Taxlots



1 inch = 400 feet

Prepared by Tumalo Irrigation District | October 2022

14135