



Transfer Map Cert. 72947 (PRIMARY)
 T14S, R14E, Sections 23, 24, 25, 26 W.M.
 T14S, R15E, Sections 19, 20, 21 W.M.

CERTIFIED WATER RIGHT EXAMINER
 72665
Gabe M Williams
 GABRIEL M. WILLIAMS
 JULY 10, 2018
 STATE OF OREGON
 RENEWS: 6/30/24

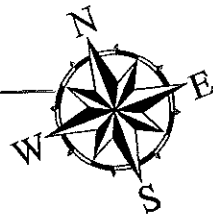



APPROVED
 APR 02 2017
 WMP

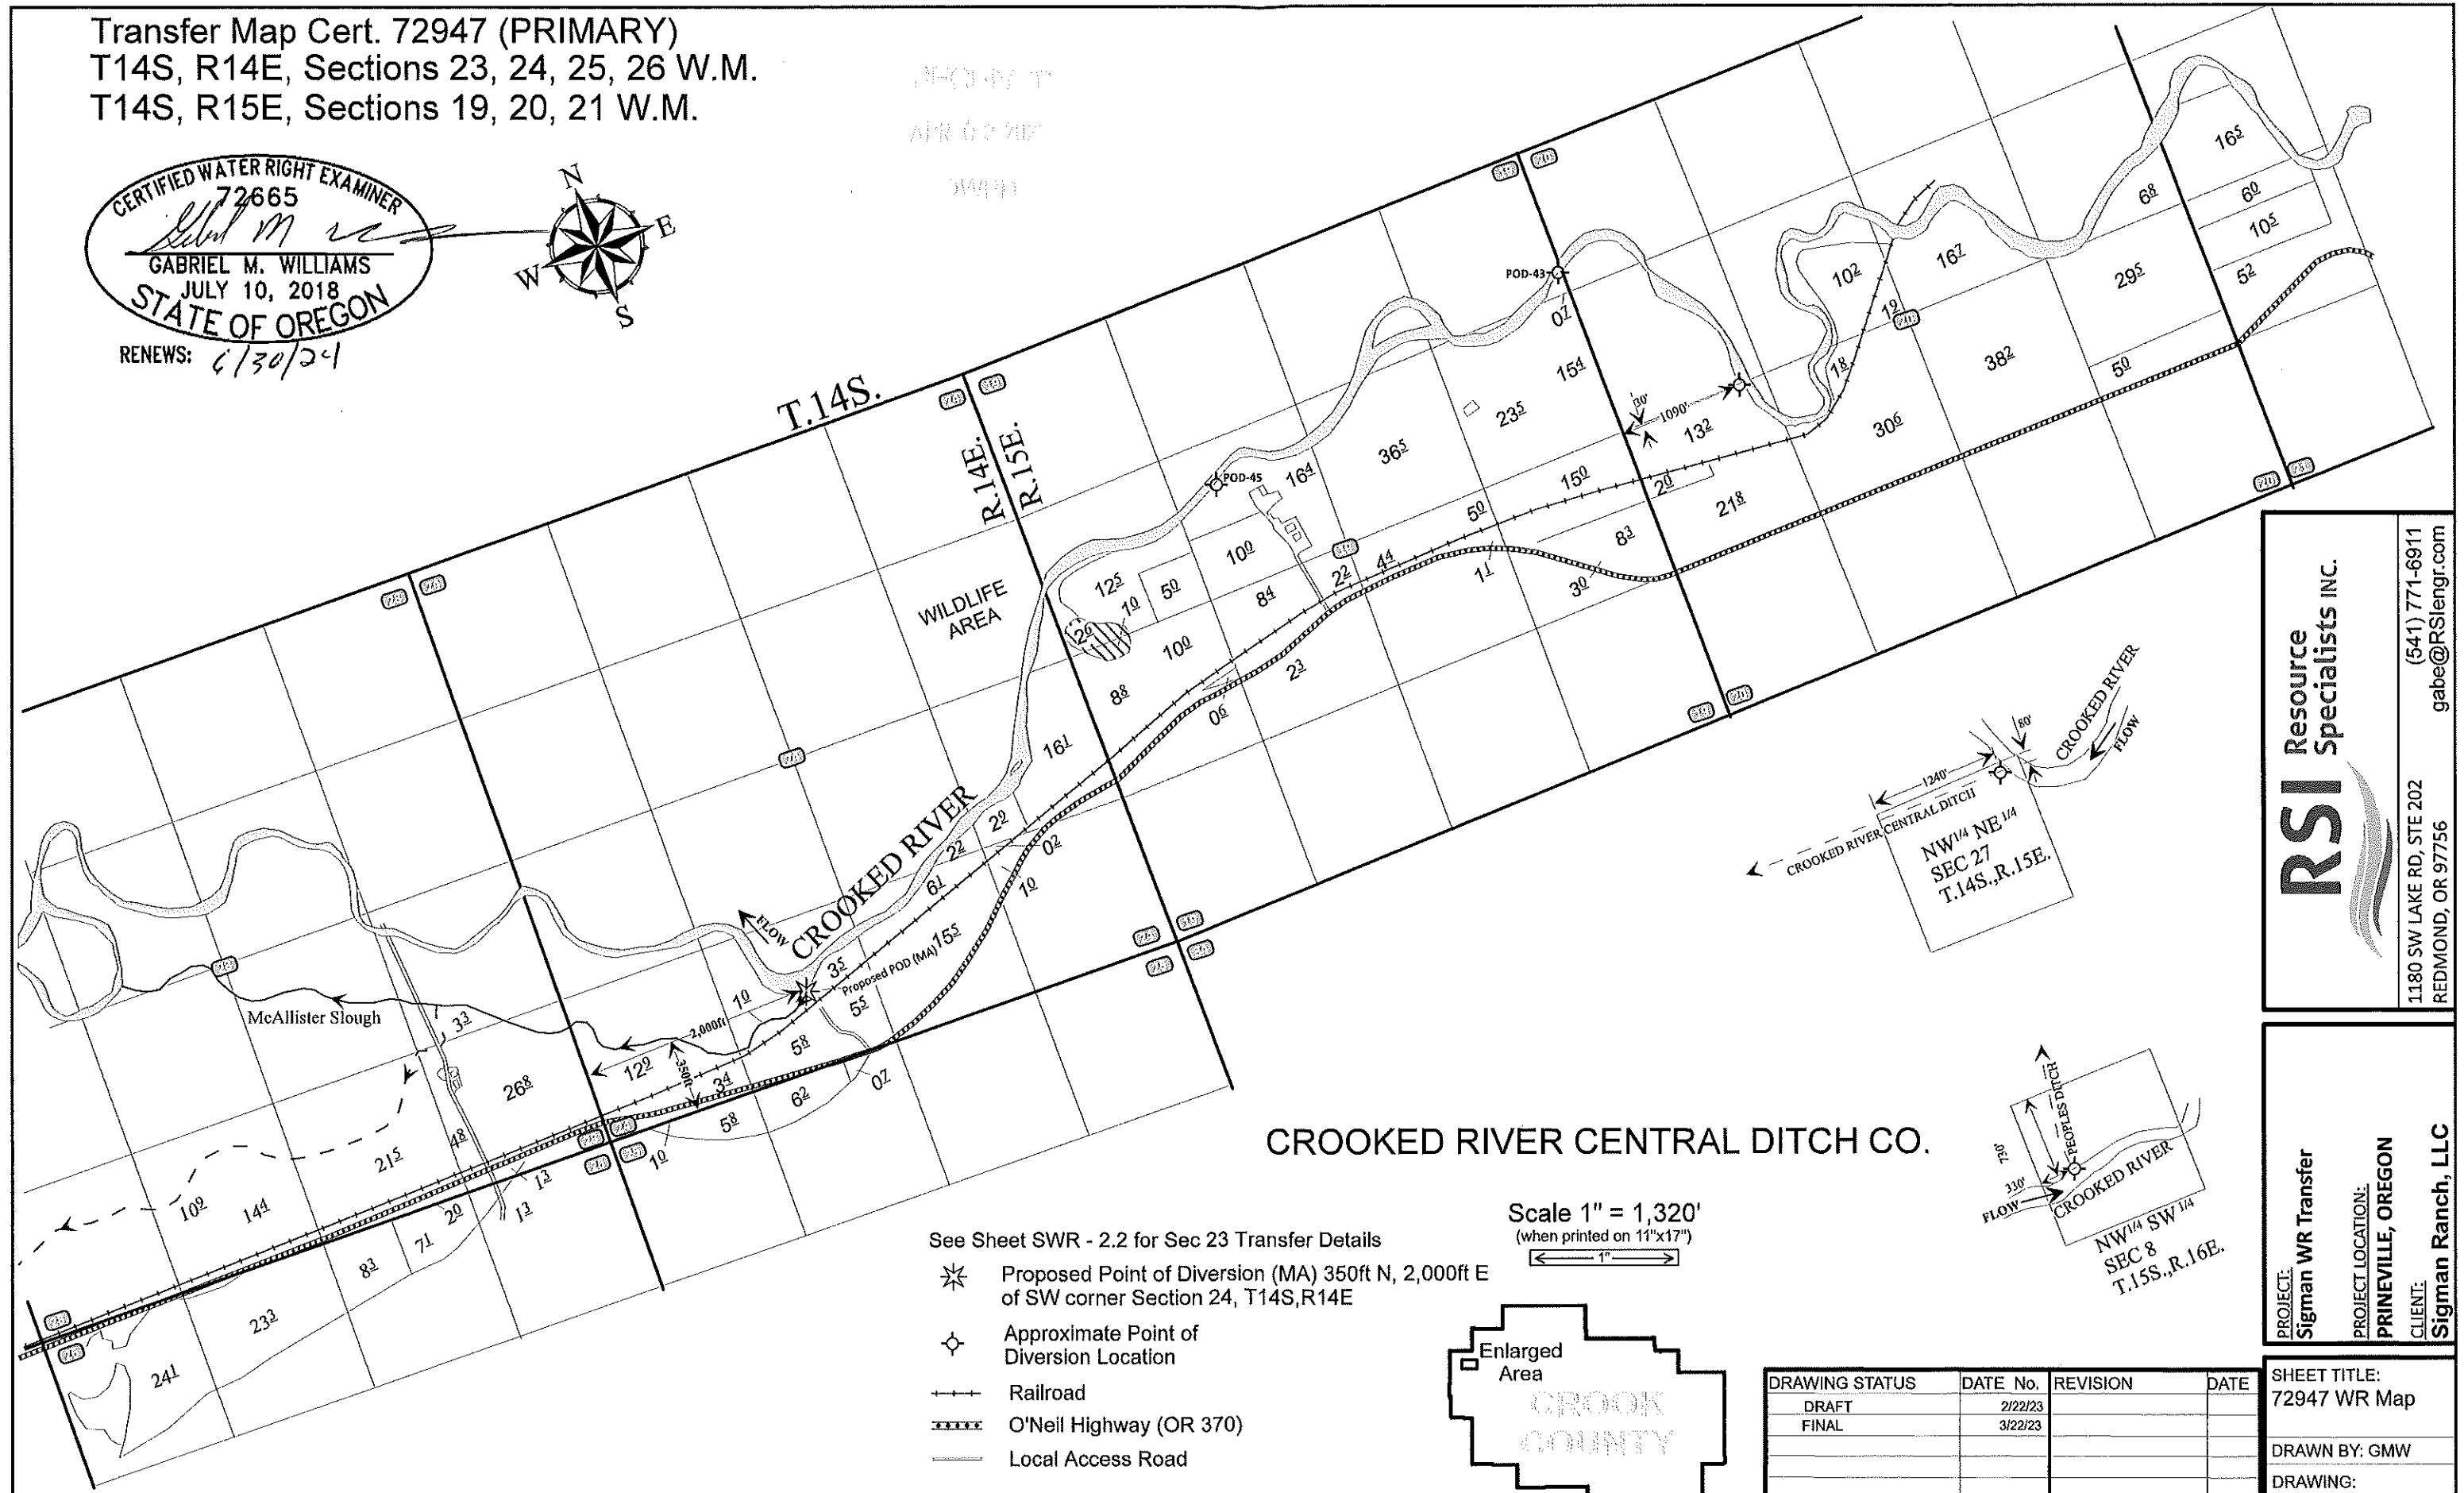

CROOKED RIVER CENTRAL DITCH CO.

- See Sheet SWR - 2.2 for Sec 23 Transfer Details
- Proposed Point of Diversion (MA) 350ft N, 2,000ft E of SW corner Section 24, T14S,R14E
 - Approximate Point of Diversion Location
 - Railroad
 - O'Neil Highway (OR 370)
 - Local Access Road

Scale 1" = 1,320'
 (when printed on 11"x17")

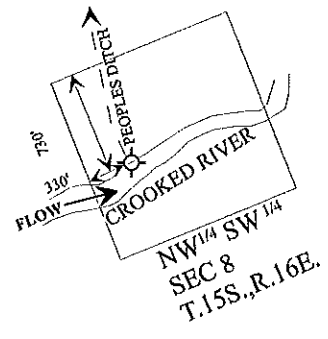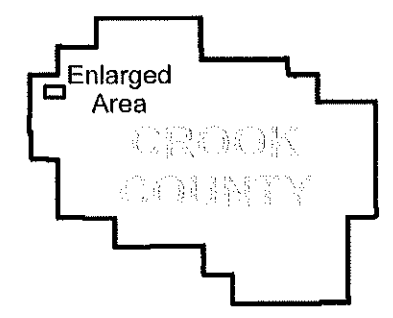

DRAWING STATUS	DATE No.	REVISION	DATE
DRAFT	2/22/23		
FINAL	3/22/23		

SHEET TITLE:
 72947 WR Map
 DRAWN BY: GMW
 DRAWING:
SWR - 2.1



This map is for the purpose of locating a water right only and is not intended to provide legal dimensions or locations of property ownership lines.

RSI Resource Specialists Inc.
 1180 SW LAKE RD, STE 202
 REDMOND, OR 97756
 (541) 771-6911
 gabe@RSIengr.com

PROJECT: Sigman WR Transfer
 PROJECT LOCATION: PRINEVILLE, OREGON
 CLIENT: Sigman Ranch, LLC

Transfer Map Cert. 72947 (PRIMARY)

T. 14 S., R. 14 E., Sec. 23 W.M.

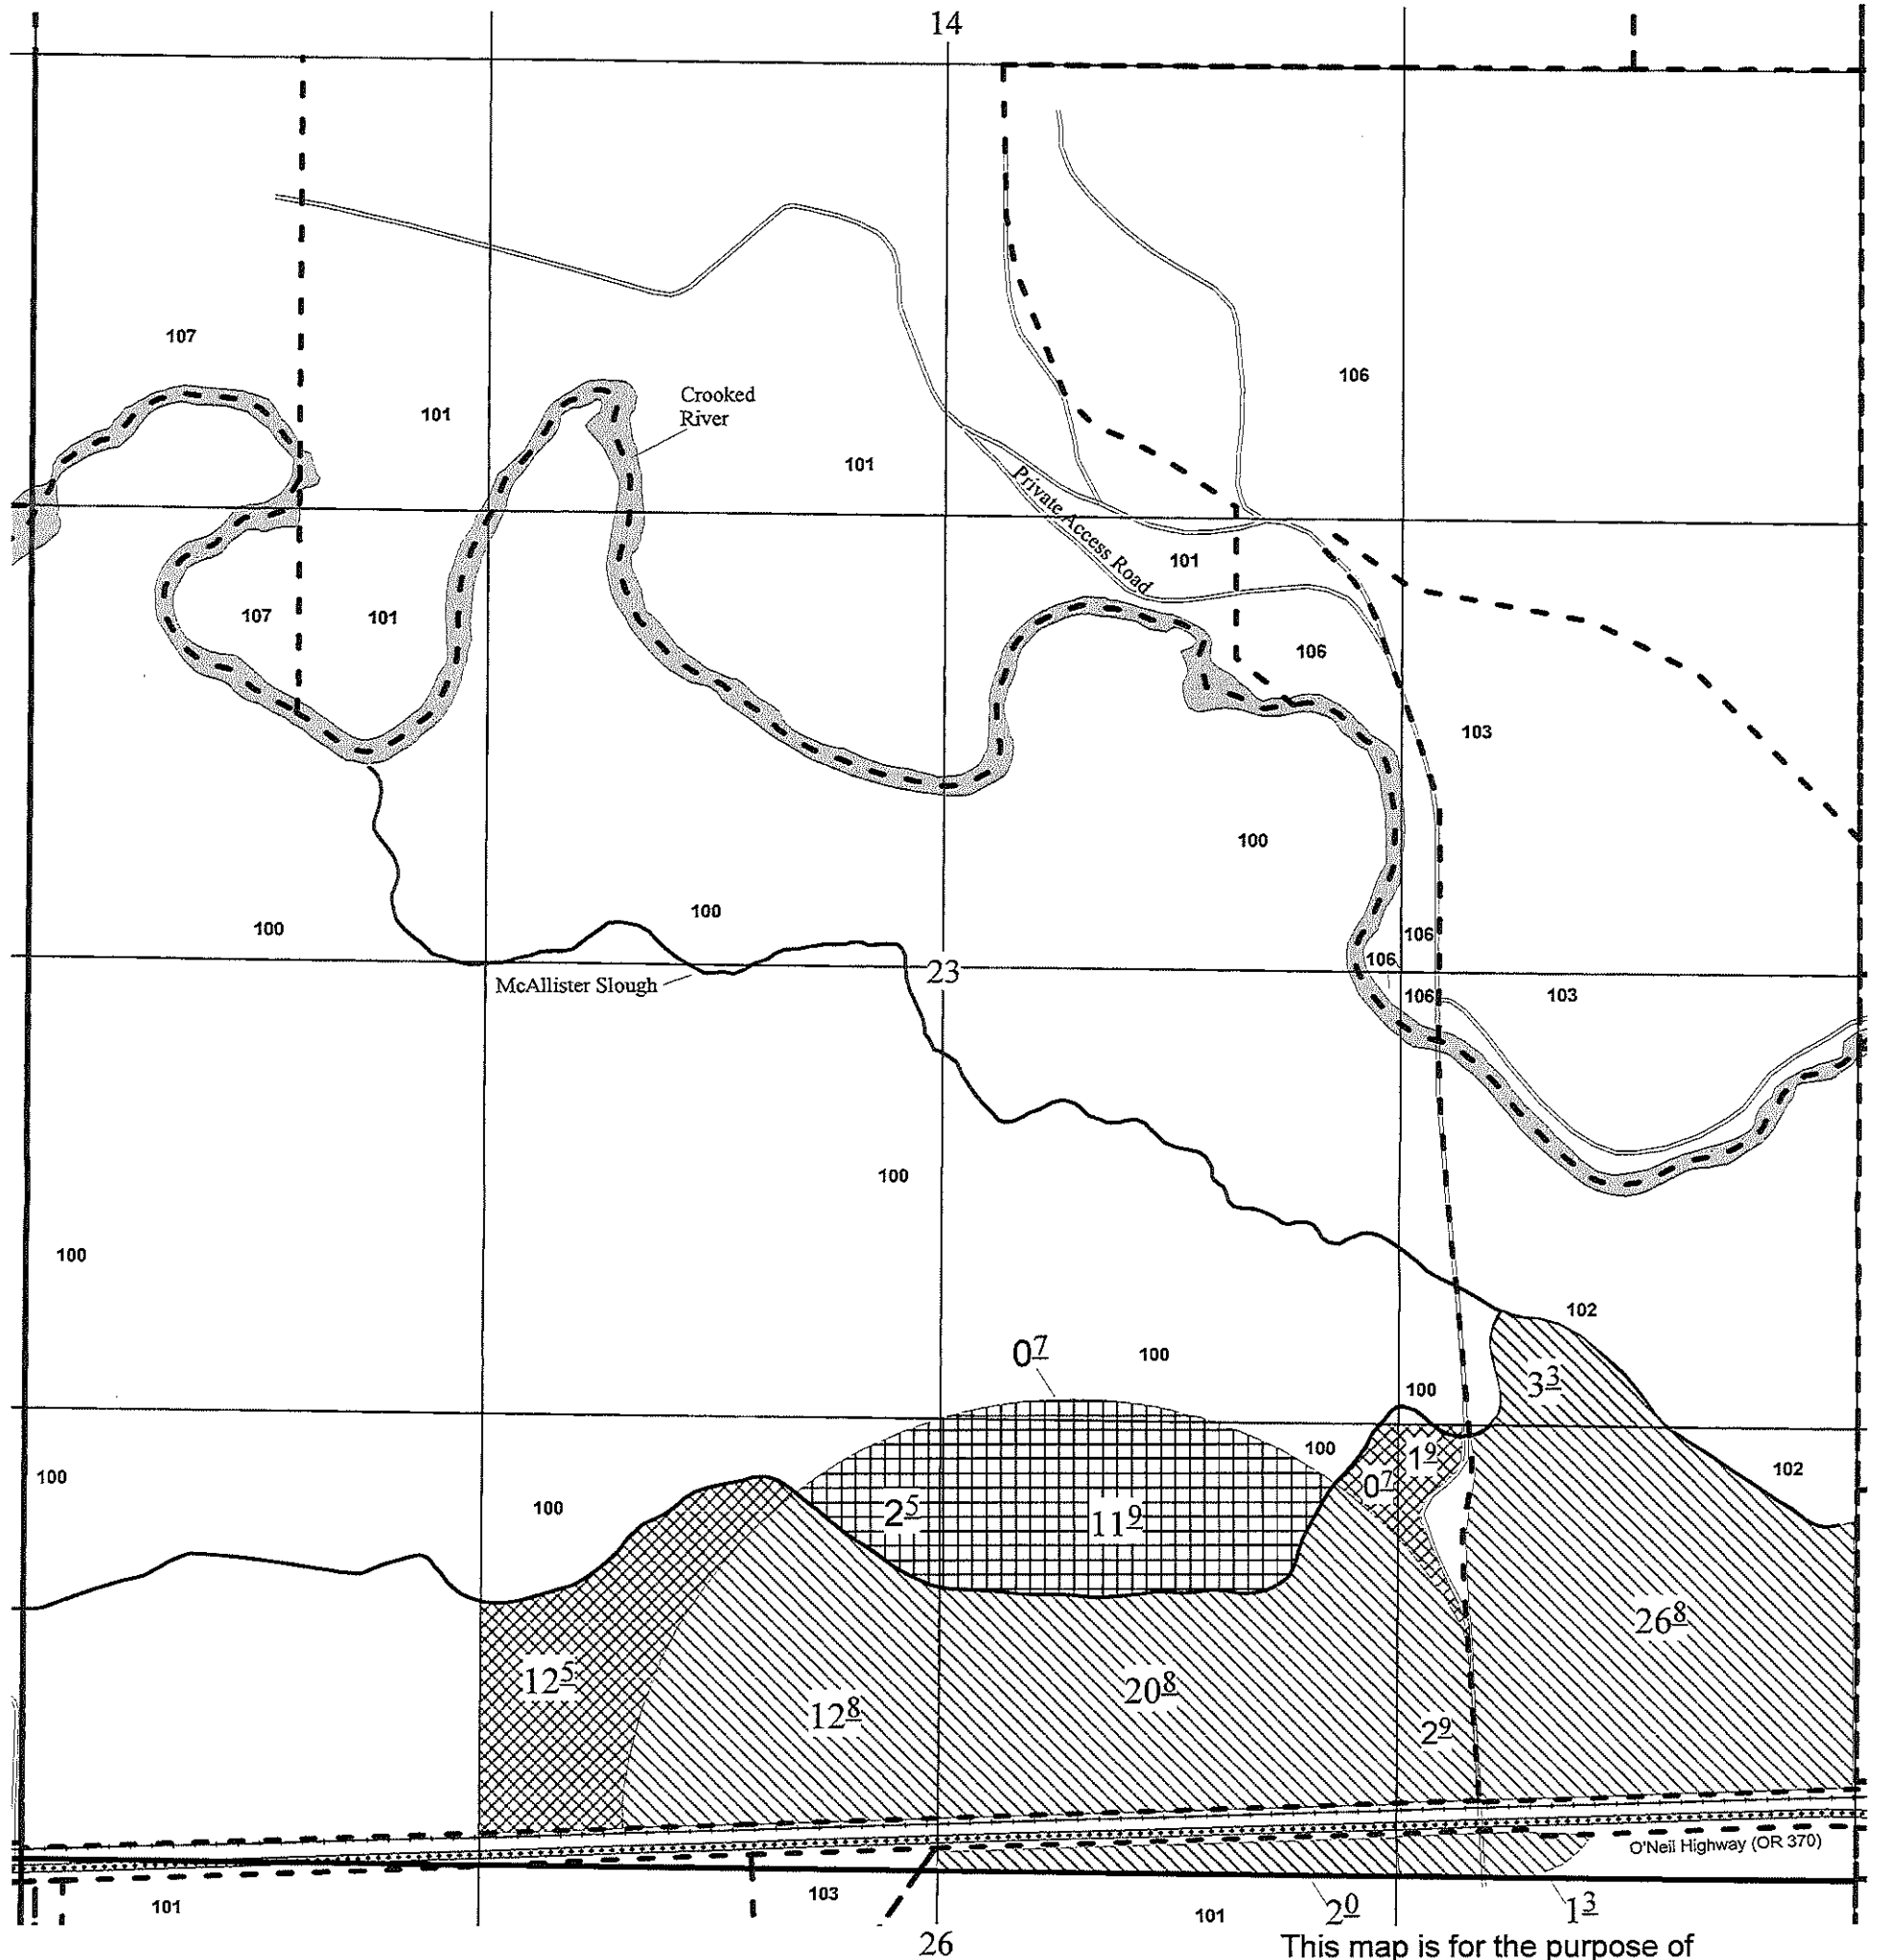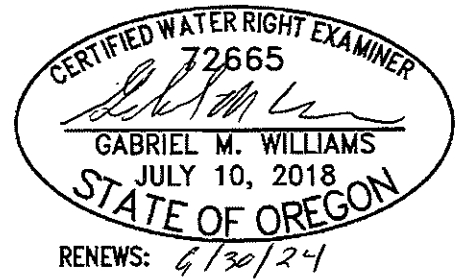


This map is for the purpose of locating a water right only and is not intended to provide legal dimensions or locations of property ownership lines.

- Cert 72947 (Transfer From)
- Cert 72947 (Transfer To)
- Cert 72947 (To Remain)
- Crooked River (approx)
- Approximate Property Boundary
- Railroad
- O'Neil Highway (OR 370)
- Local Access Road

RECEIVED
FEB 03 2023

Scale 1" = 528'
(5" = 0.5 mile)
(when printed on 11"x17")

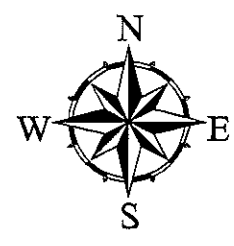

14208

DRAWING: SWR - 2.2
DRAWN BY: GMW
SHEET TITLE: Transfer Map 72947

PROJECT:
Sigman WR Transfer

PROJECT LOCATION:
PRINEVILLE, OREGON

CLIENT:
Sigman Ranch, LLC



RSI Resource Specialists INC.

1180 SW LAKE RD, STE 202 (541) 771-6911
REDMOND, OR 97756 gabe@RSIengr.com

DRAWING STATUS	DATE	No.	REVISION	DATE
DRAFT	2/16/23			
FINAL	3/22/23			

Transfer Map Cert. 72948 (SUPPLEMENTAL)



T. 14 S., R. 14 E., Sec. 23 W.M.

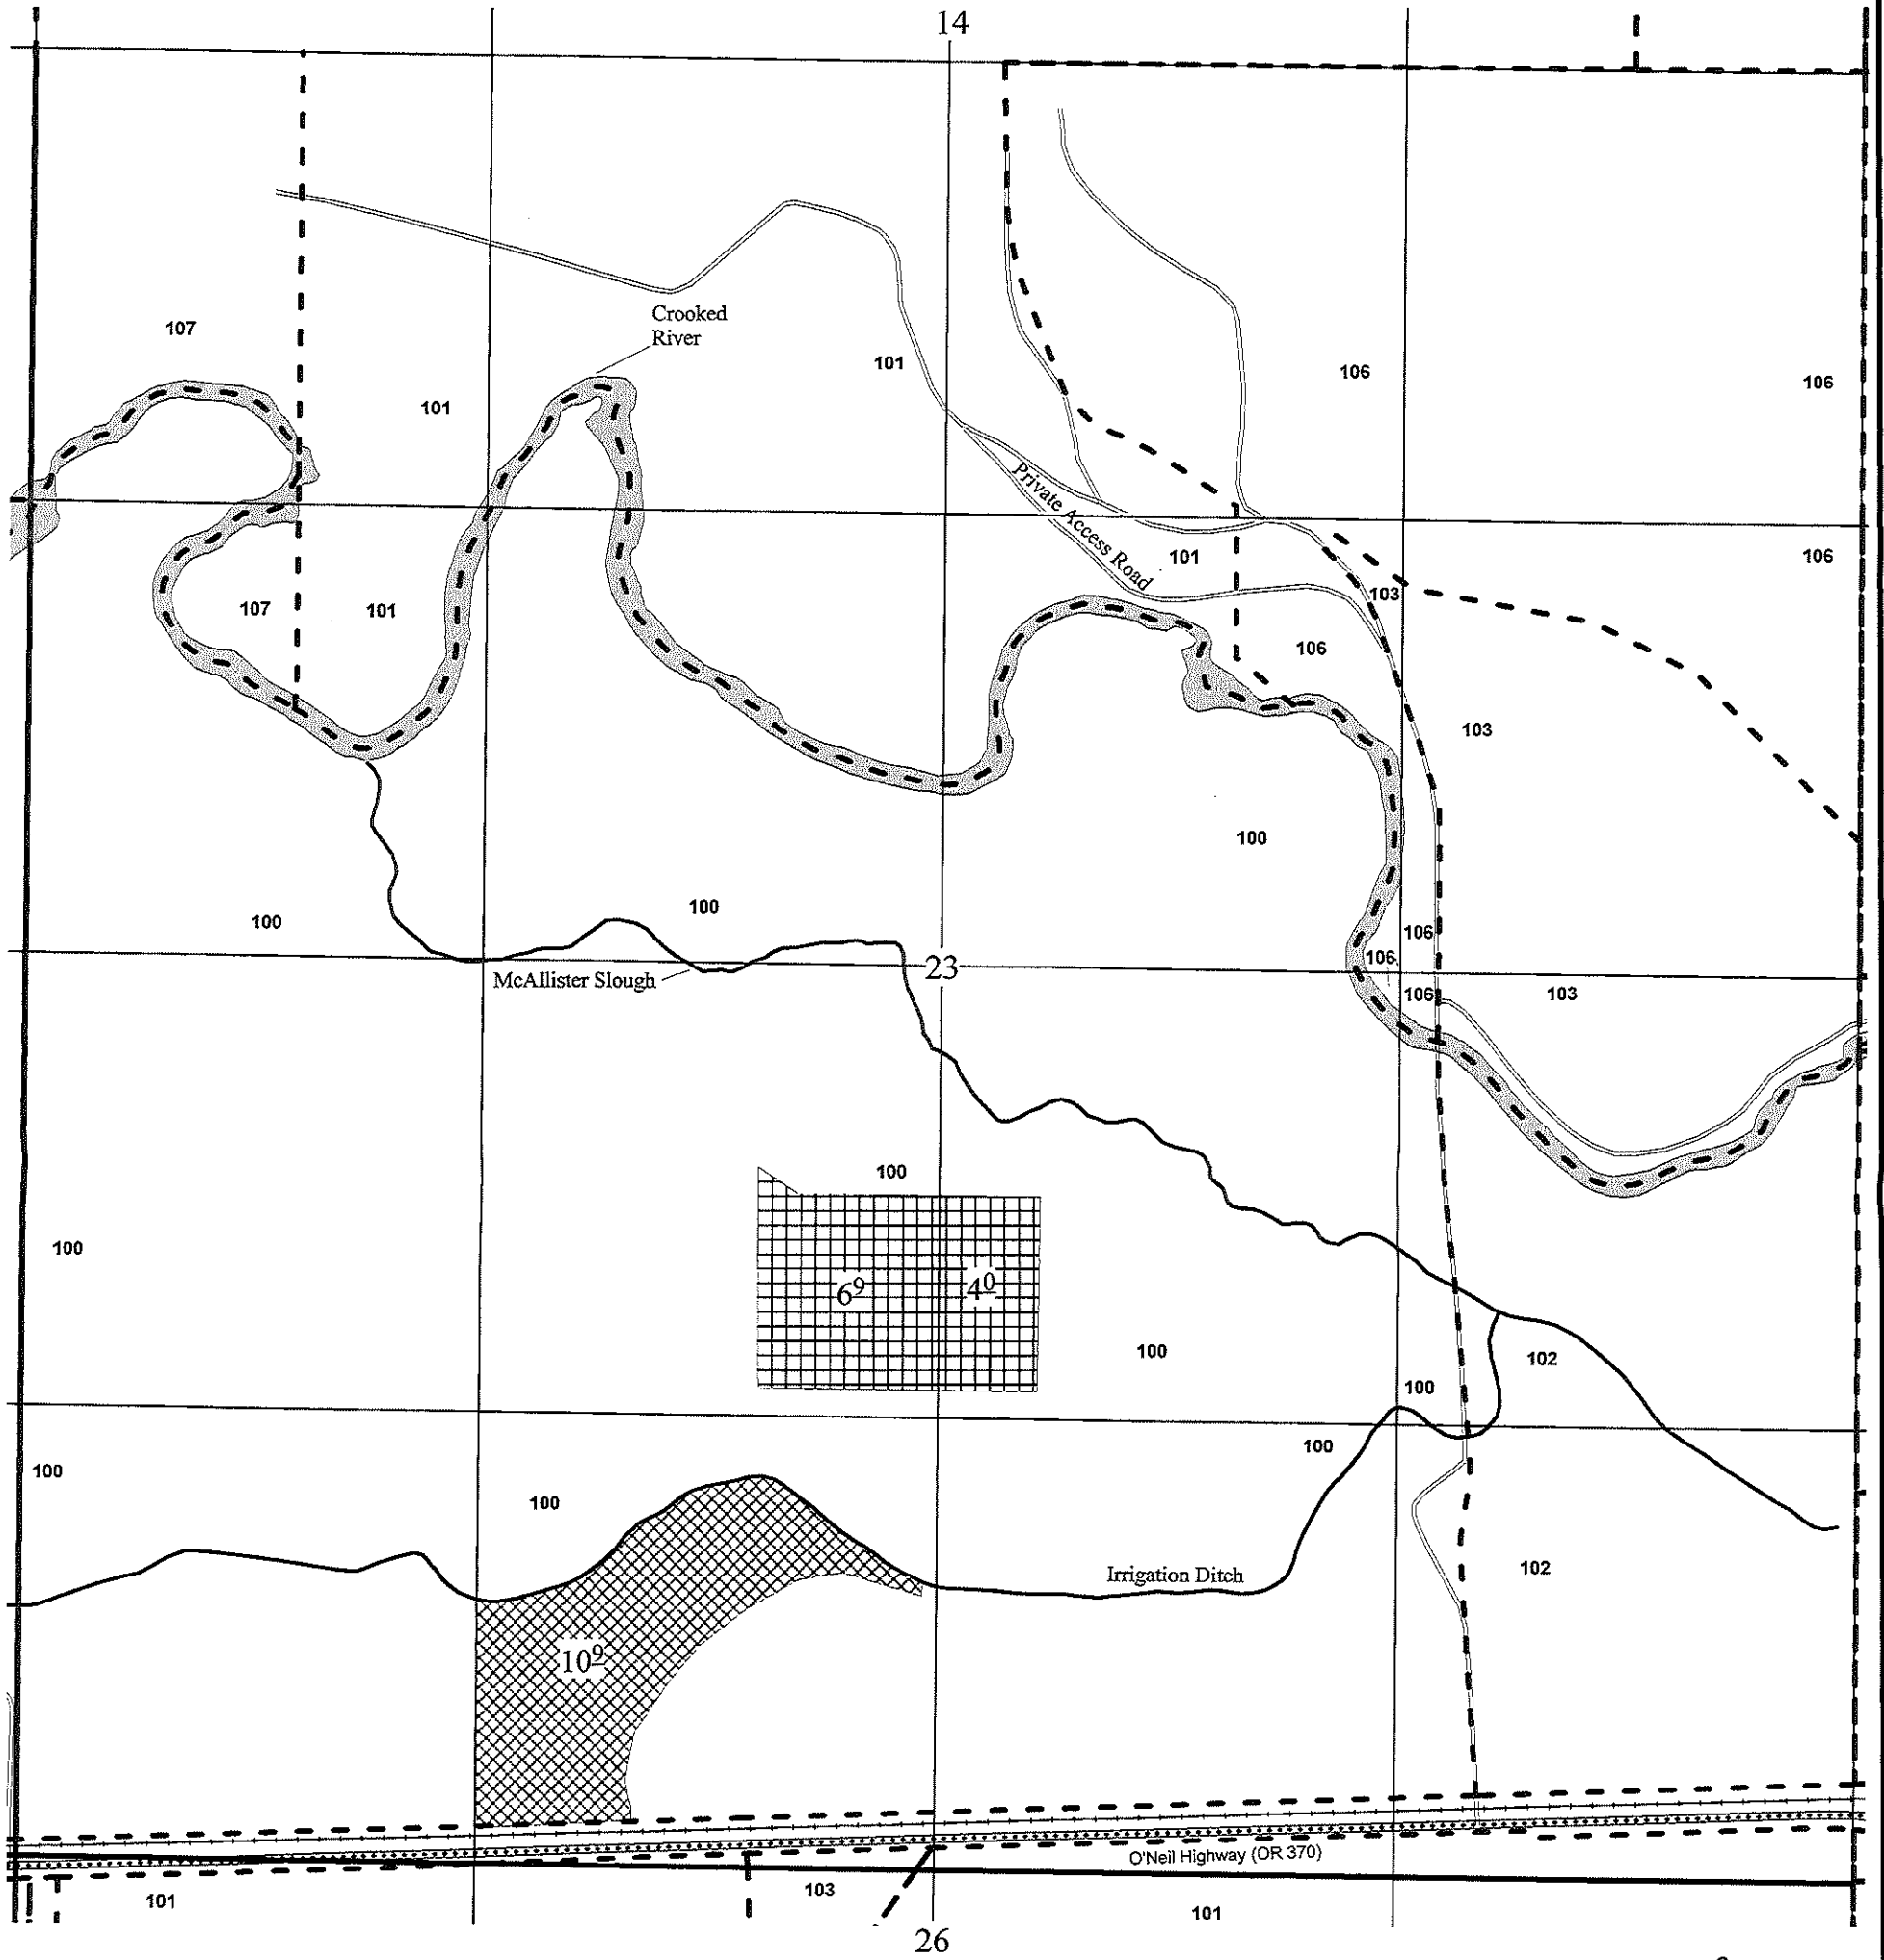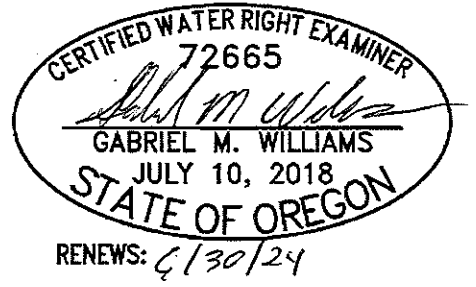

This map is for the purpose of locating a water right only and is not intended to provide legal dimensions or locations of property ownership lines.

- Cert 72948 (Transfer From)
- Cert 72948 (Transfer To)
- Crooked River (approx)
- Approximate Property Boundary
- Railroad
- O'Neil Highway (OR 370)
- Local Access Road

Scale 1" = 528'
(5" = 0.5 mile)
(when printed on 11"x17")

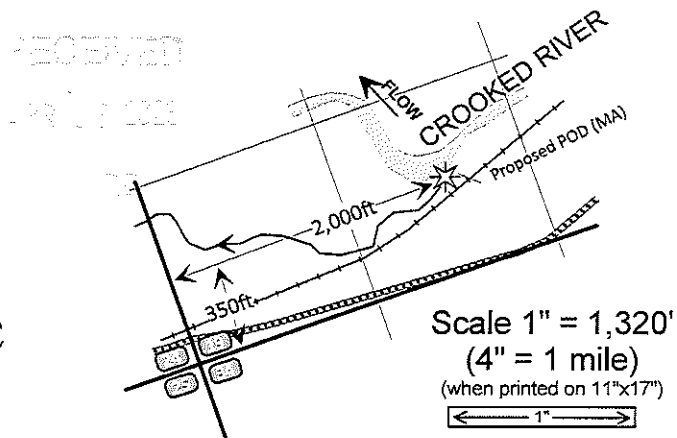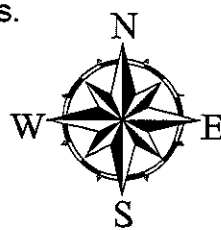

DRAWING: SWR - 5.1
 DRAWN BY: GMW
 SHEET TITLE: Transfer Map

PROJECT:
 Sigman WR Transfer

PROJECT LOCATION:
 PRINEVILLE, OREGON

CLIENT:
 Sigman Ranch, LLC


1180 SW LAKE RD, STE 202 (541) 771-6911
 REDMOND, OR 97756 gabe@RSIengr.com








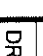
DRAWING STATUS	DATE	No.	REVISION	DATE
DRAFT	2/18/23			
FINAL	3/27/23			

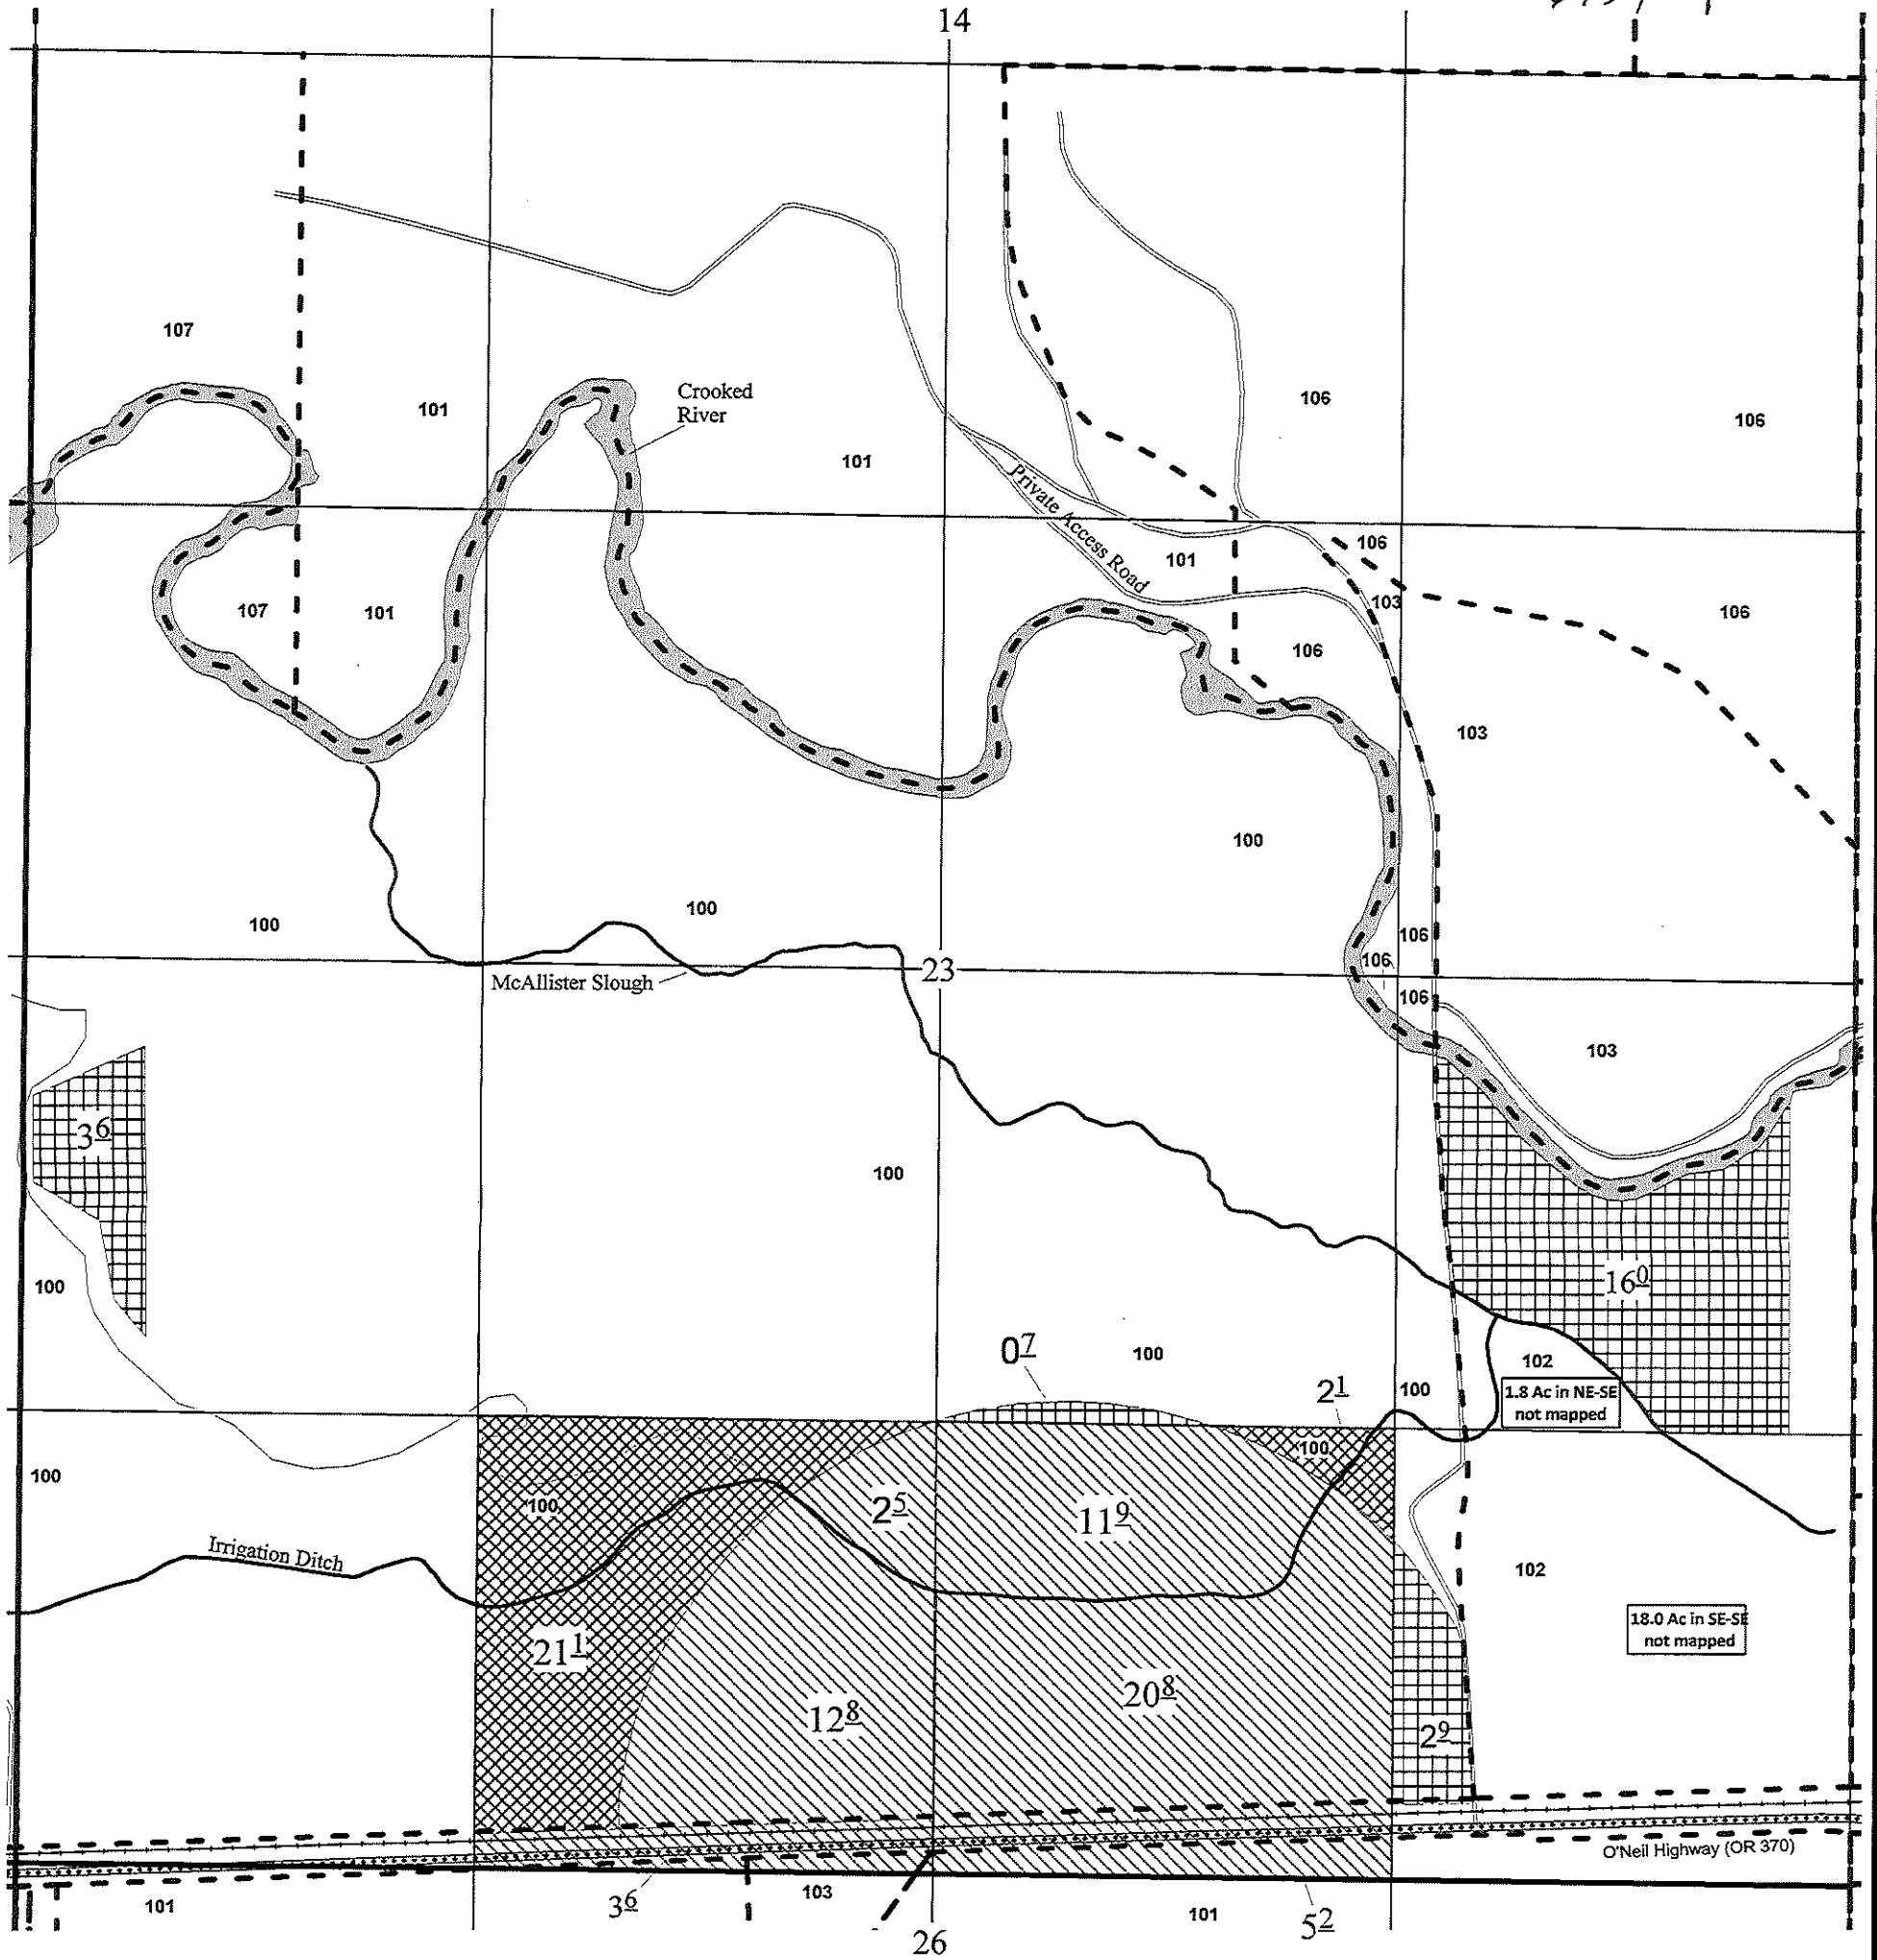Transfer Map Cert. 83858 (SUPPLEMENTAL)


T. 14 S., R. 14 E., Sec. 23 W.M.

CERTIFIED WATER RIGHT EXAMINER
 72665
Gabriel M. Williams
 GABRIEL M. WILLIAMS
 JULY 10, 2018
 STATE OF OREGON
 RENEWS: 6/30/24



-  Cert 83858 (Transfer From)
-  Cert 83858 (Transfer To)
-  Cert 83858 (To Remain)
-  Crooked River (approx)
-  Approximate Property Boundary
-  Railroad
-  O'Neil Highway (OR 370)
-  Local Access Road

Scale 1" = 528'
 (5" = 0.5 mile)
 (when printed on 11"x17")

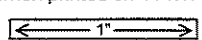


POD located in NW-SE Section 23 T14S,R14E

This map is for the purpose of locating a water right only and is not intended to provide legal dimensions or locations of property ownership lines.

DRAWING: SWR - 6.1

DRAWN BY: GMW

SHEET TITLE: Transfer Map

PROJECT:
 Sigman WR Transfer

PROJECT LOCATION:
 PRINEVILLE, OREGON

CLIENT:
 Sigman Ranch, LLC

RSI Resource Specialists INC.



1180 SW LAKE RD, STE 202 (541) 771-6911
 REDMOND, OR 97756 gabe@RSIengr.com

DRAWING STATUS	DATE	No.	REVISION	DATE
DRAFT	2/16/23			
FINAL	3/27/23			


14908

Transfer Map Cert. 90397 (PRIMARY)


T. 14 S., R. 14 E., Sec. 23 W.M.

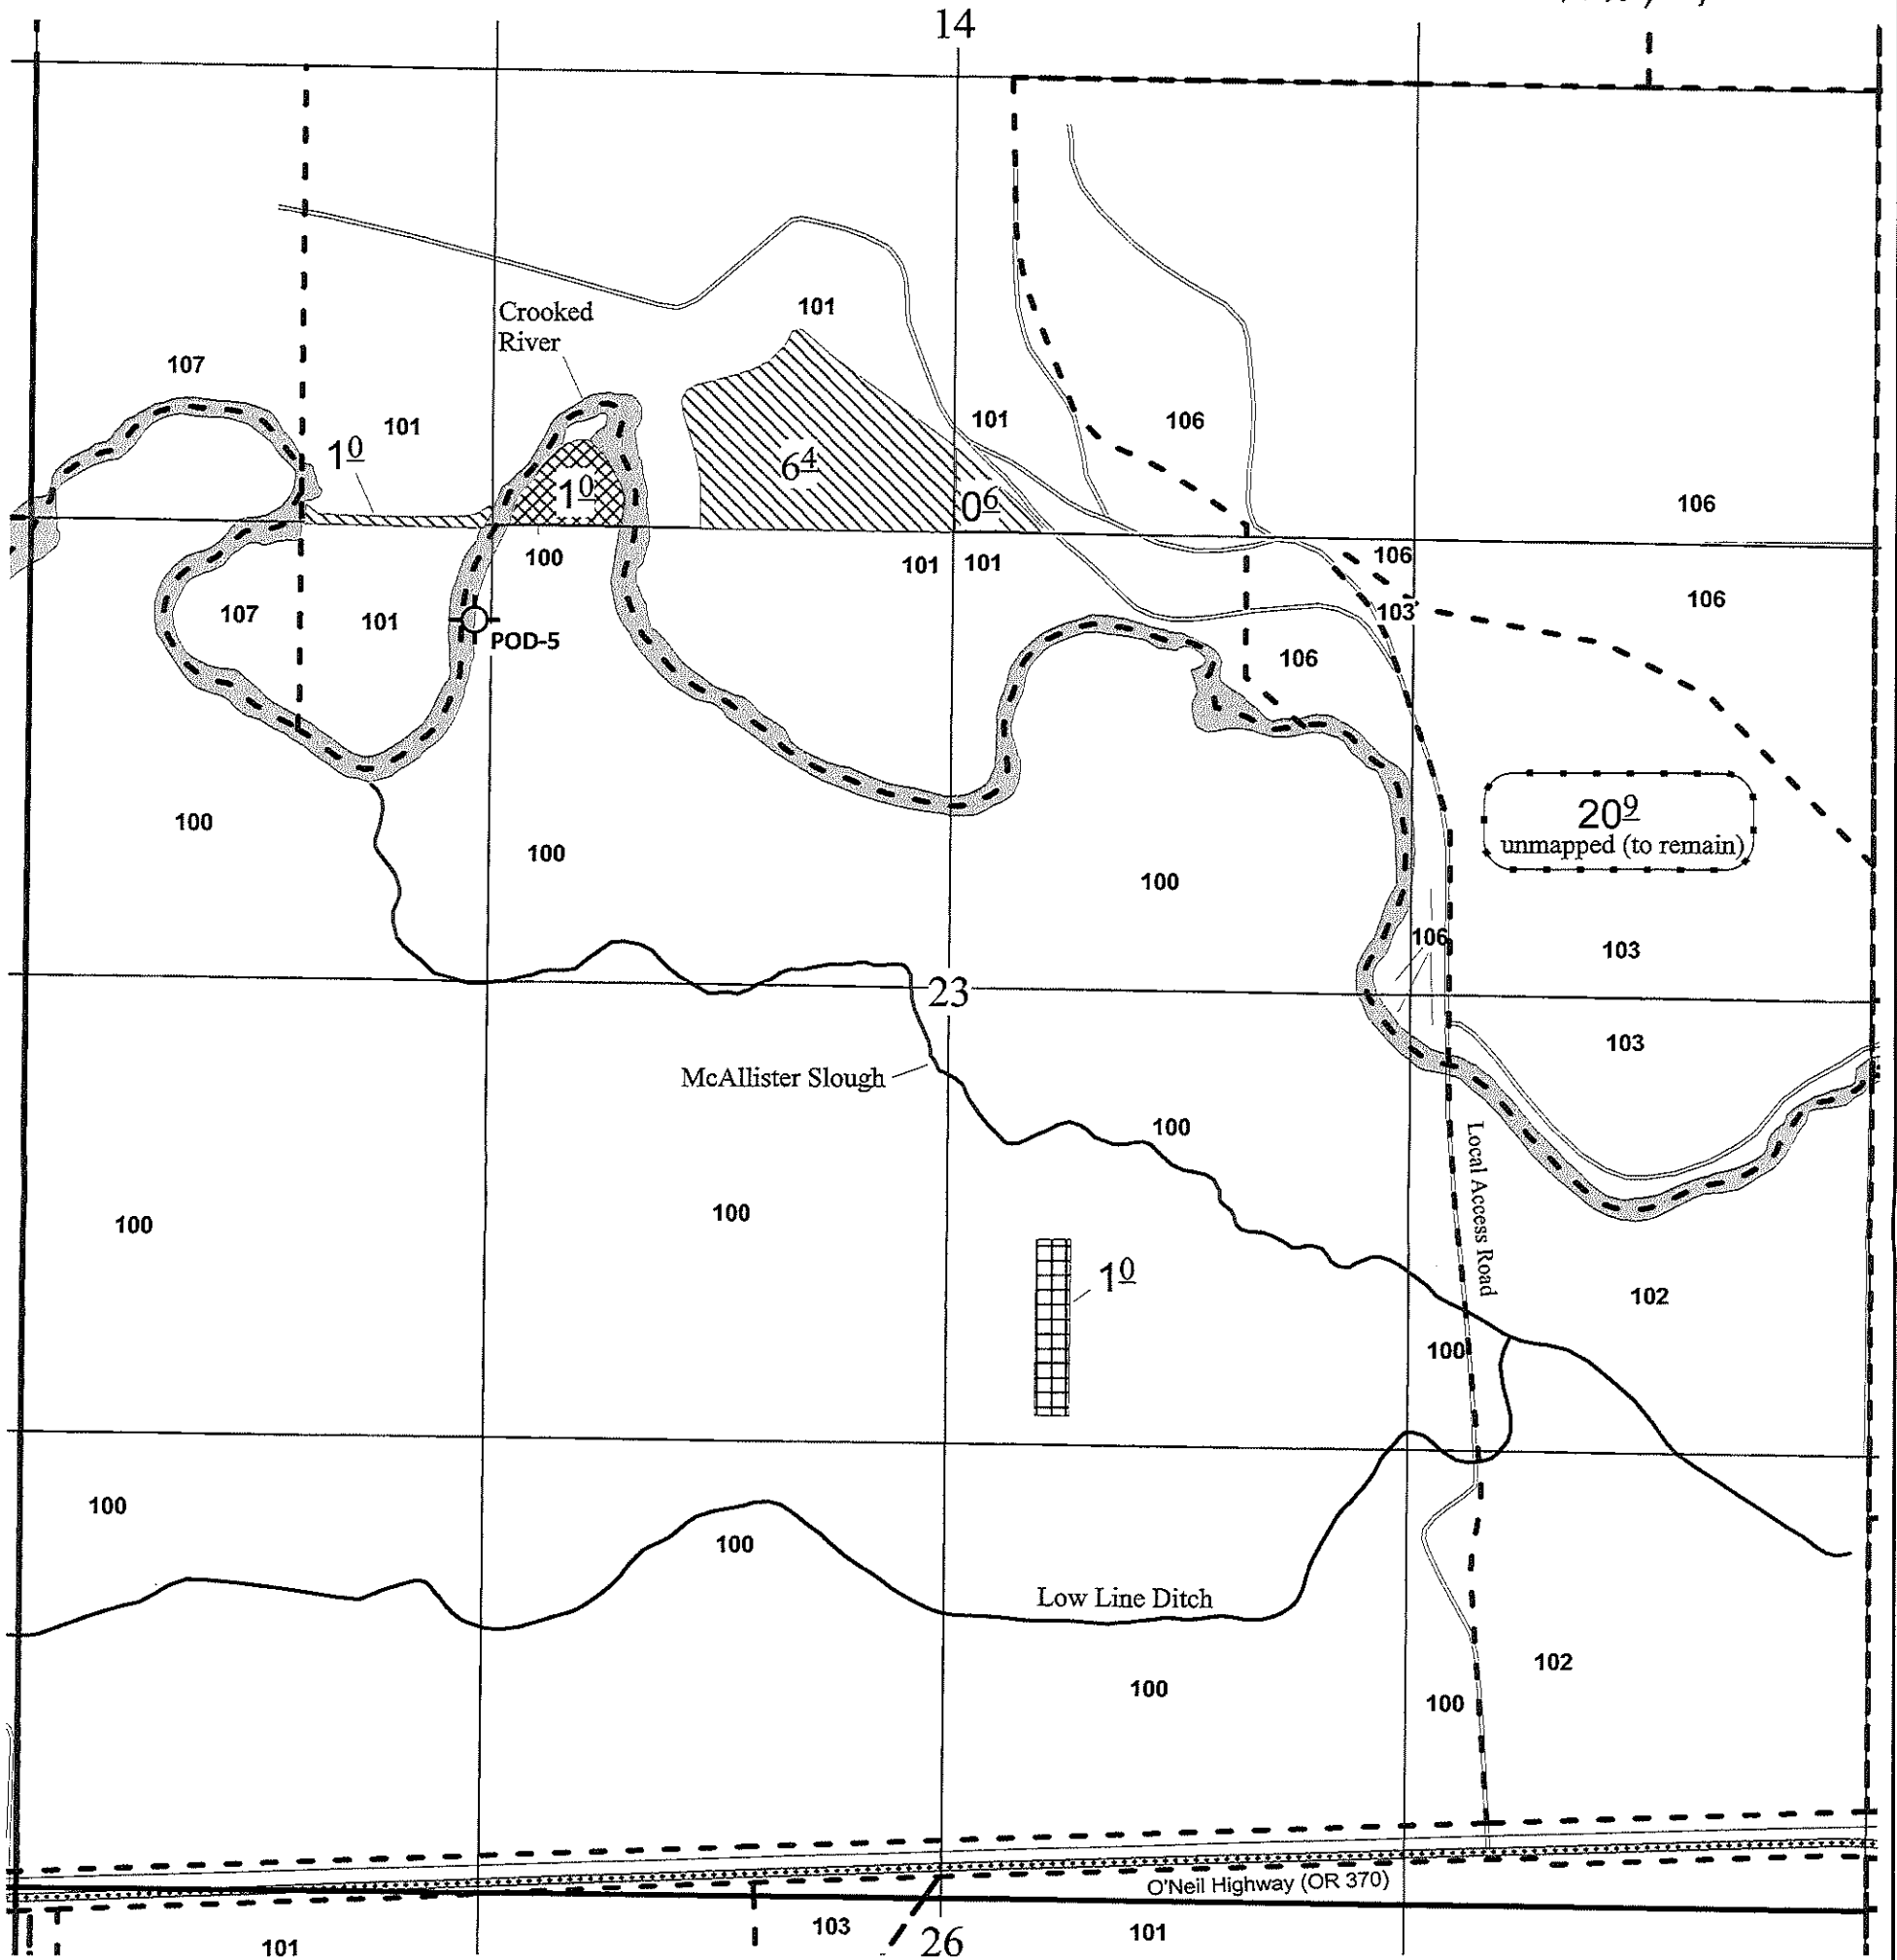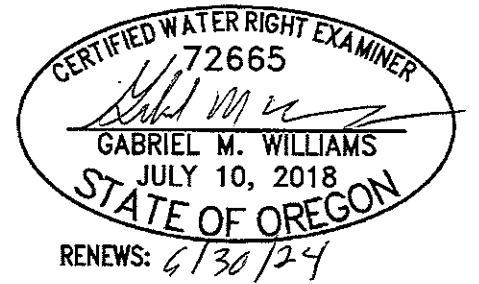

- Cert 90397 (Transfer From)
- Cert 90397 (Transfer To)
- Cert 90397 (To Remain)
- Crooked River (approx)
- Approximate Property Boundary
- Railroad
- O'Neil Highway (OR 370)
- Local Access Road

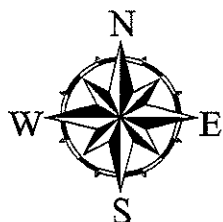

Scale 1" = 528'
(5" = 0.5 mile)
(when printed on 11"x17")

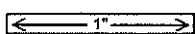

RECEIVED
JUL 12 2023
DATE

This map is for the purpose of locating a water right only and is not intended to provide legal dimensions or locations of property ownership lines.

14208 14208

SHEET TITLE:
Transfer Map 90397
DRAWN BY: GMW
DRAWING:
SWR - 3.1

PROJECT:
Sigman WR Transfer

PROJECT LOCATION:
PRINEVILLE, OREGON

CLIENT:
Sigman Ranch, LLC

RSI Resource Specialists INC.

1180 SW LAKE RD, STE 202 (541) 771-6911
REDMOND, OR 97756 gabe@RSIengr.com


DRAWING STATUS	DATE	No.	REVISION	DATE
DRAFT	2/16/23			
FINAL	3/23/23			

Transfer Map Cert. 94170 (PRIMARY)
T14S, R14E, Sections 22, 23 & 24, W.M.

APR 2 11:03
APR 6 2023
GMW

CERTIFIED WATER RIGHT EXAMINER
72665
Gabe Williams
GABRIEL M. WILLIAMS
JULY 10, 2018
STATE OF OREGON
RENEWS: 6/30/24

DRAWING STATUS	DATE	REVISION	DATE
DRAFT	2/22/23		
FINAL	3/22/23		

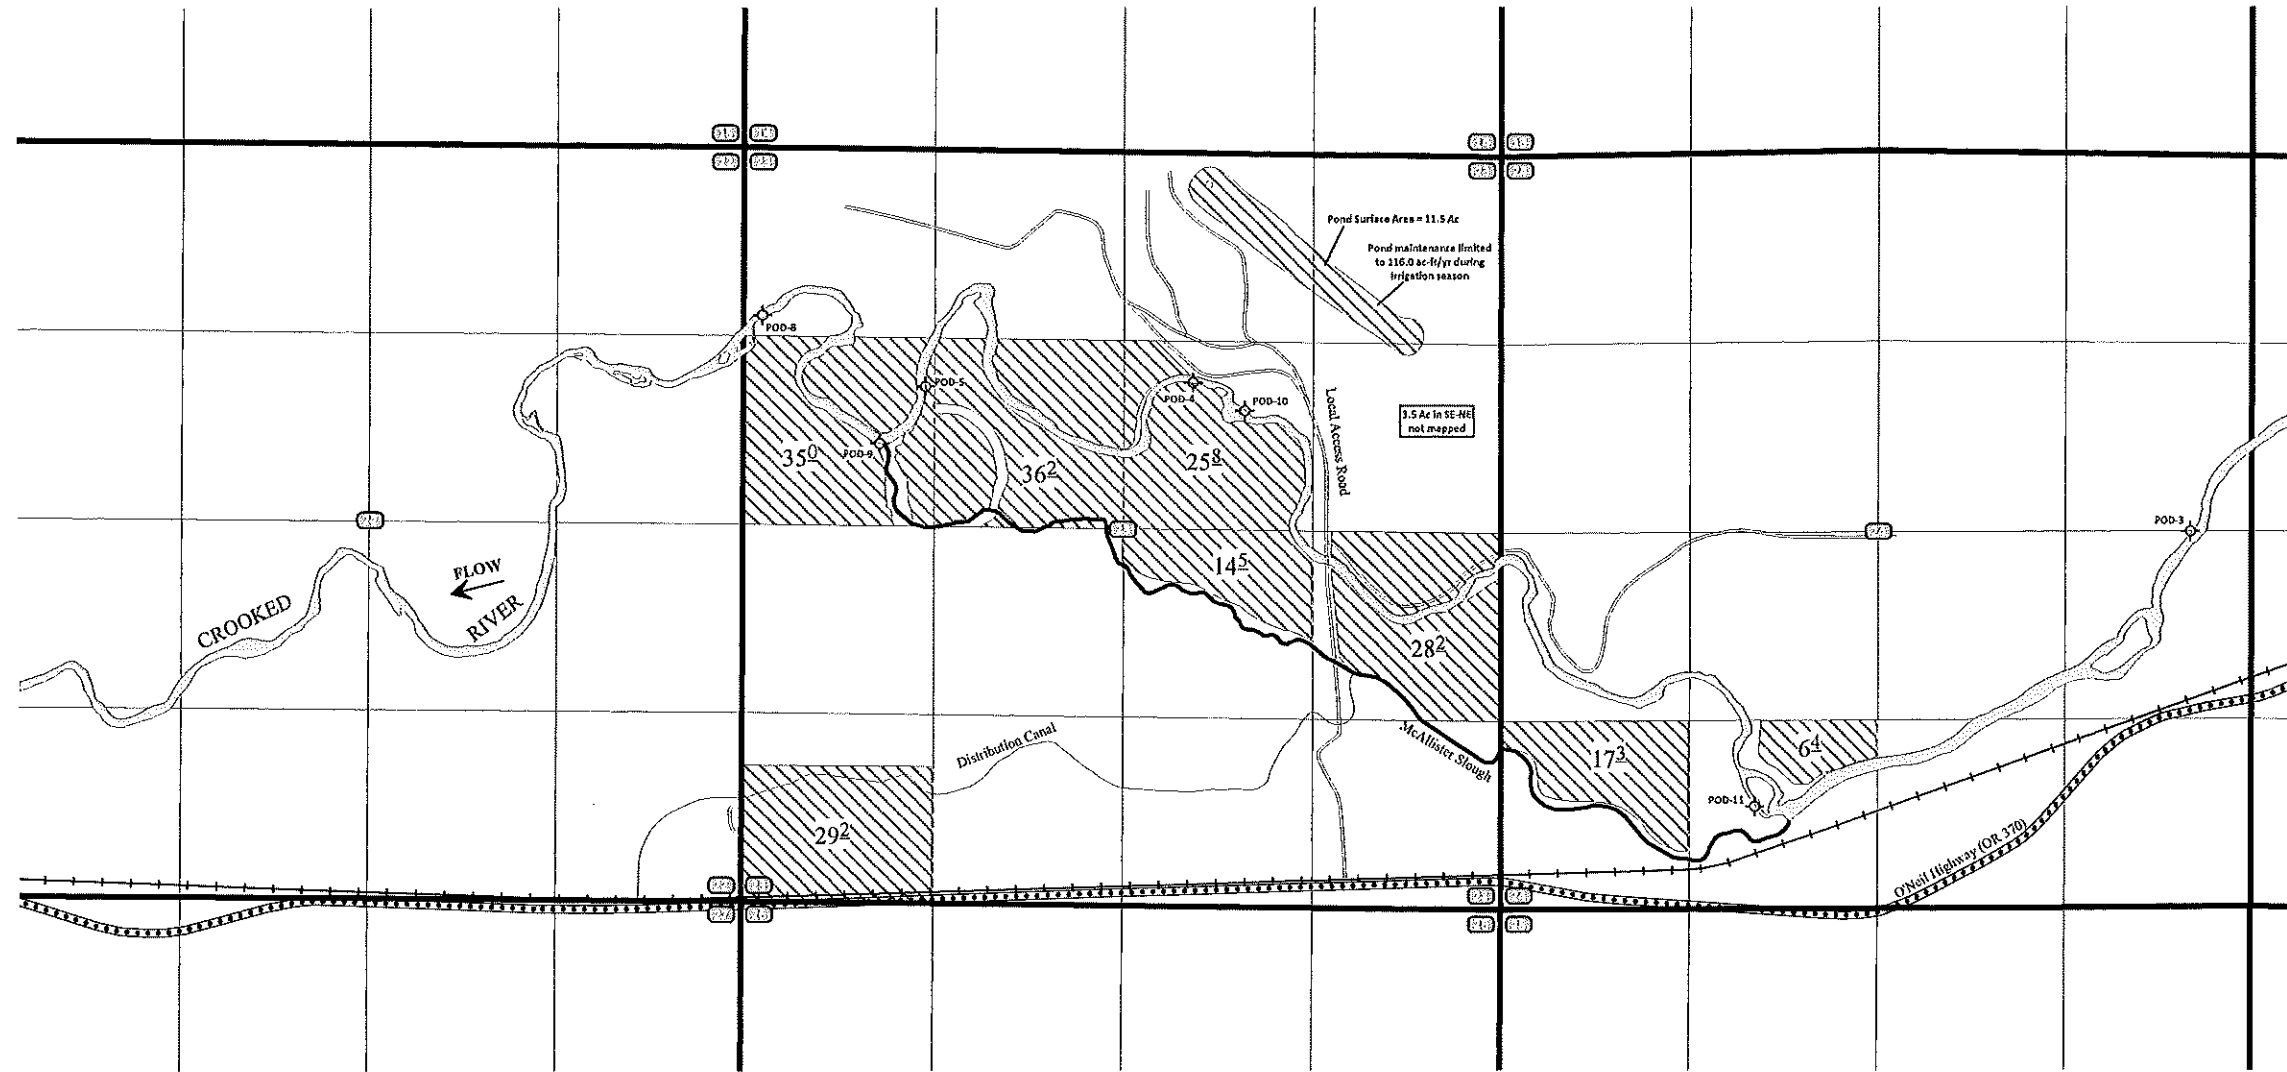

RSI Resource Specialists Inc.
1.180 SW LAKE RD, STE 202
REDMOND, OR 97756
(541) 771-6911
gabe@RSIengr.com





PROJECT: Sigman WR Transfer
PROJECT LOCATION: PRINEVILLE, OREGON
CLIENT: Sigman Ranch, LLC

SHEET TITLE: 94170 WR Map
DRAWN BY: GMW
DRAWING: SWR - 1.1

- Certificate 94170 (Place of Use)
- Approximate Point of Diversion Location
- Railroad
- O'Neil Highway (OR 370)
- Local Access Road

See Sheet SWR - 1.3 for Sec 23 Transfer Details


This map is for the purpose of locating a water right only and is not intended to provide legal dimensions or locations of property ownership lines.

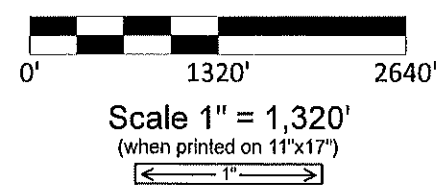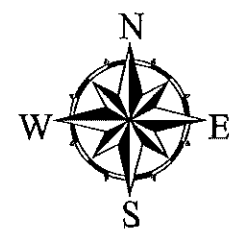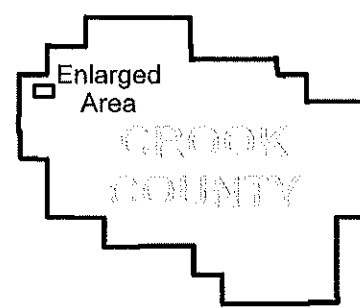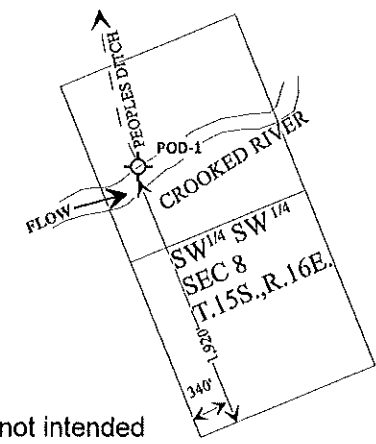





Transfer Map Cert. 94170 (PRIMARY)
T14S, R14E, Sections 22, 23 & 24, W.M.

APR 09 2023
G.M.W.

CERTIFIED WATER RIGHT EXAMINER
72665
Gabe M Williams
GABRIEL M. WILLIAMS
JULY 10, 2018
STATE OF OREGON
RENEWS: 6/30/24

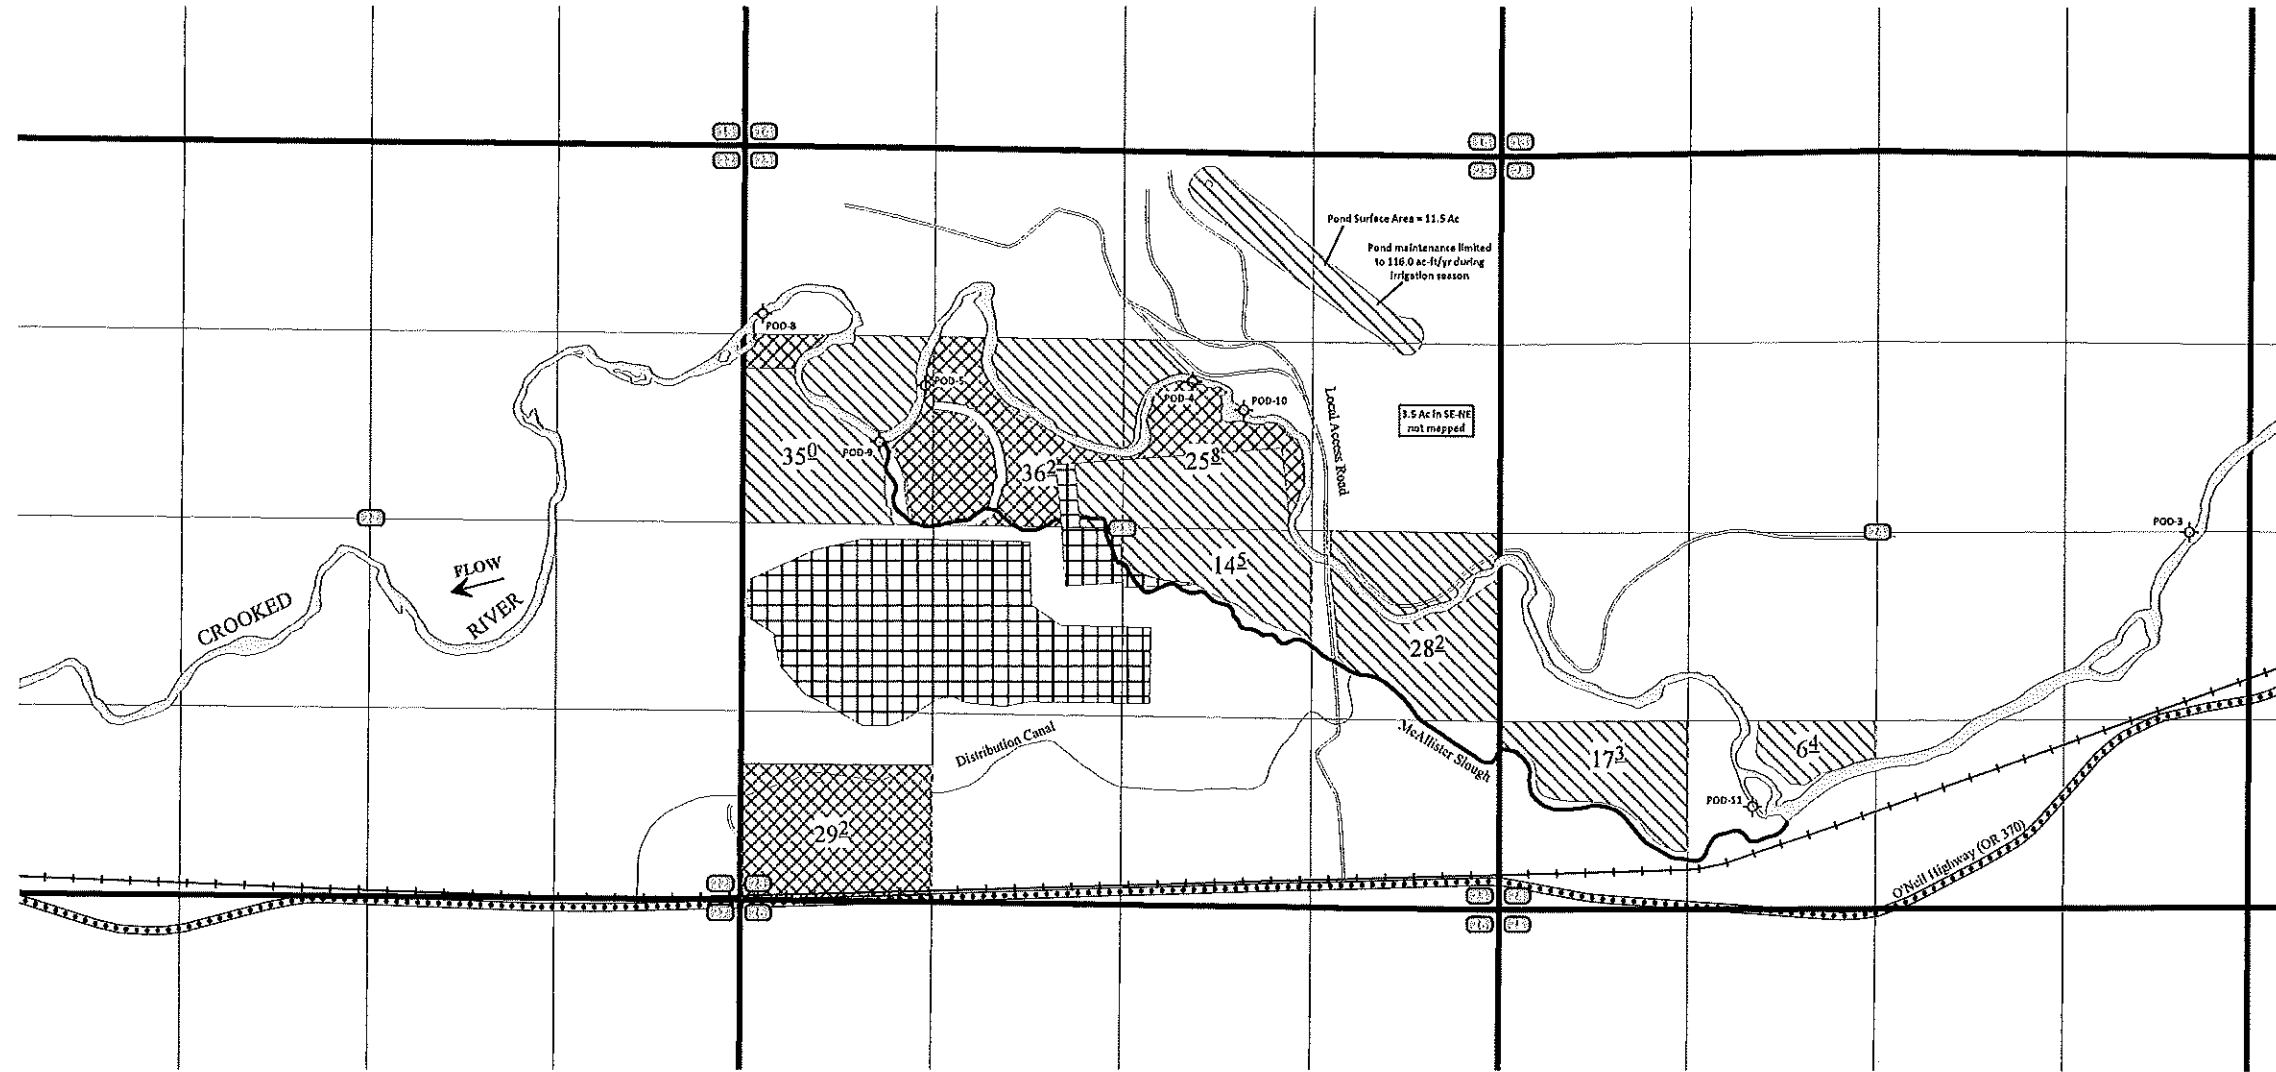

- Cert 94170 (Transfer From)
- Cert 94170 (Transfer To) See Sheet SWR - 1.3 for Sec 23 Transfer Details
- Cert 94170 (To Remain)
- Approximate Point of Diversion Location
- Railroad
- O'Neil Highway (OR 370)
- Local Access Road

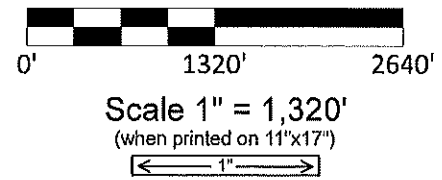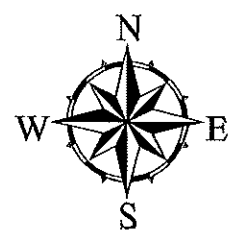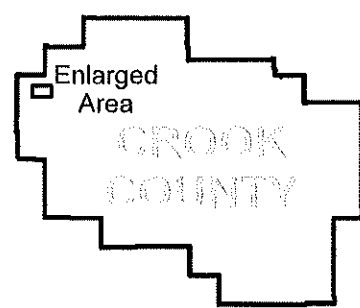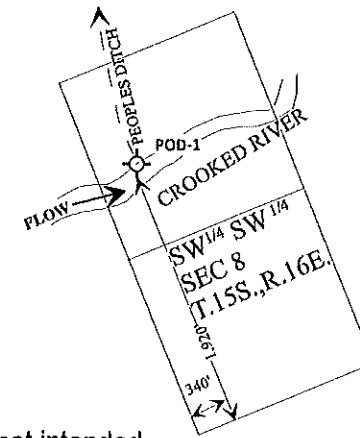

This map is for the purpose of locating a water right only and is not intended to provide legal dimensions or locations of property ownership lines.

DRAWING STATUS	DATE	REVISION	DATE
DRAFT	2/22/23		
FINAL	3/22/23		

RSI Resource Specialists Inc.

1180 SW LAKE RD, STE 202
REDMOND, OR 97756
(541) 771-6911
gabe@RSIengr.com


PROJECT: Sigman WR Transfer
PROJECT LOCATION: PRINEVILLE, OREGON
CLIENT: Sigman Ranch, LLC

SHEET TITLE: 94170 WR Map
DRAWN BY: GMW
DRAWING: SWR - 1.2

Transfer Map Cert. 94170 (PRIMARY)


T. 14 S., R. 14 E., Sec. 23 W.M.

CERTIFIED WATER RIGHT EXAMINER
 72665
Gabriel M. Williams
 GABRIEL M. WILLIAMS
 JULY 10, 2018
 STATE OF OREGON
 RENEWS: 6/30/24

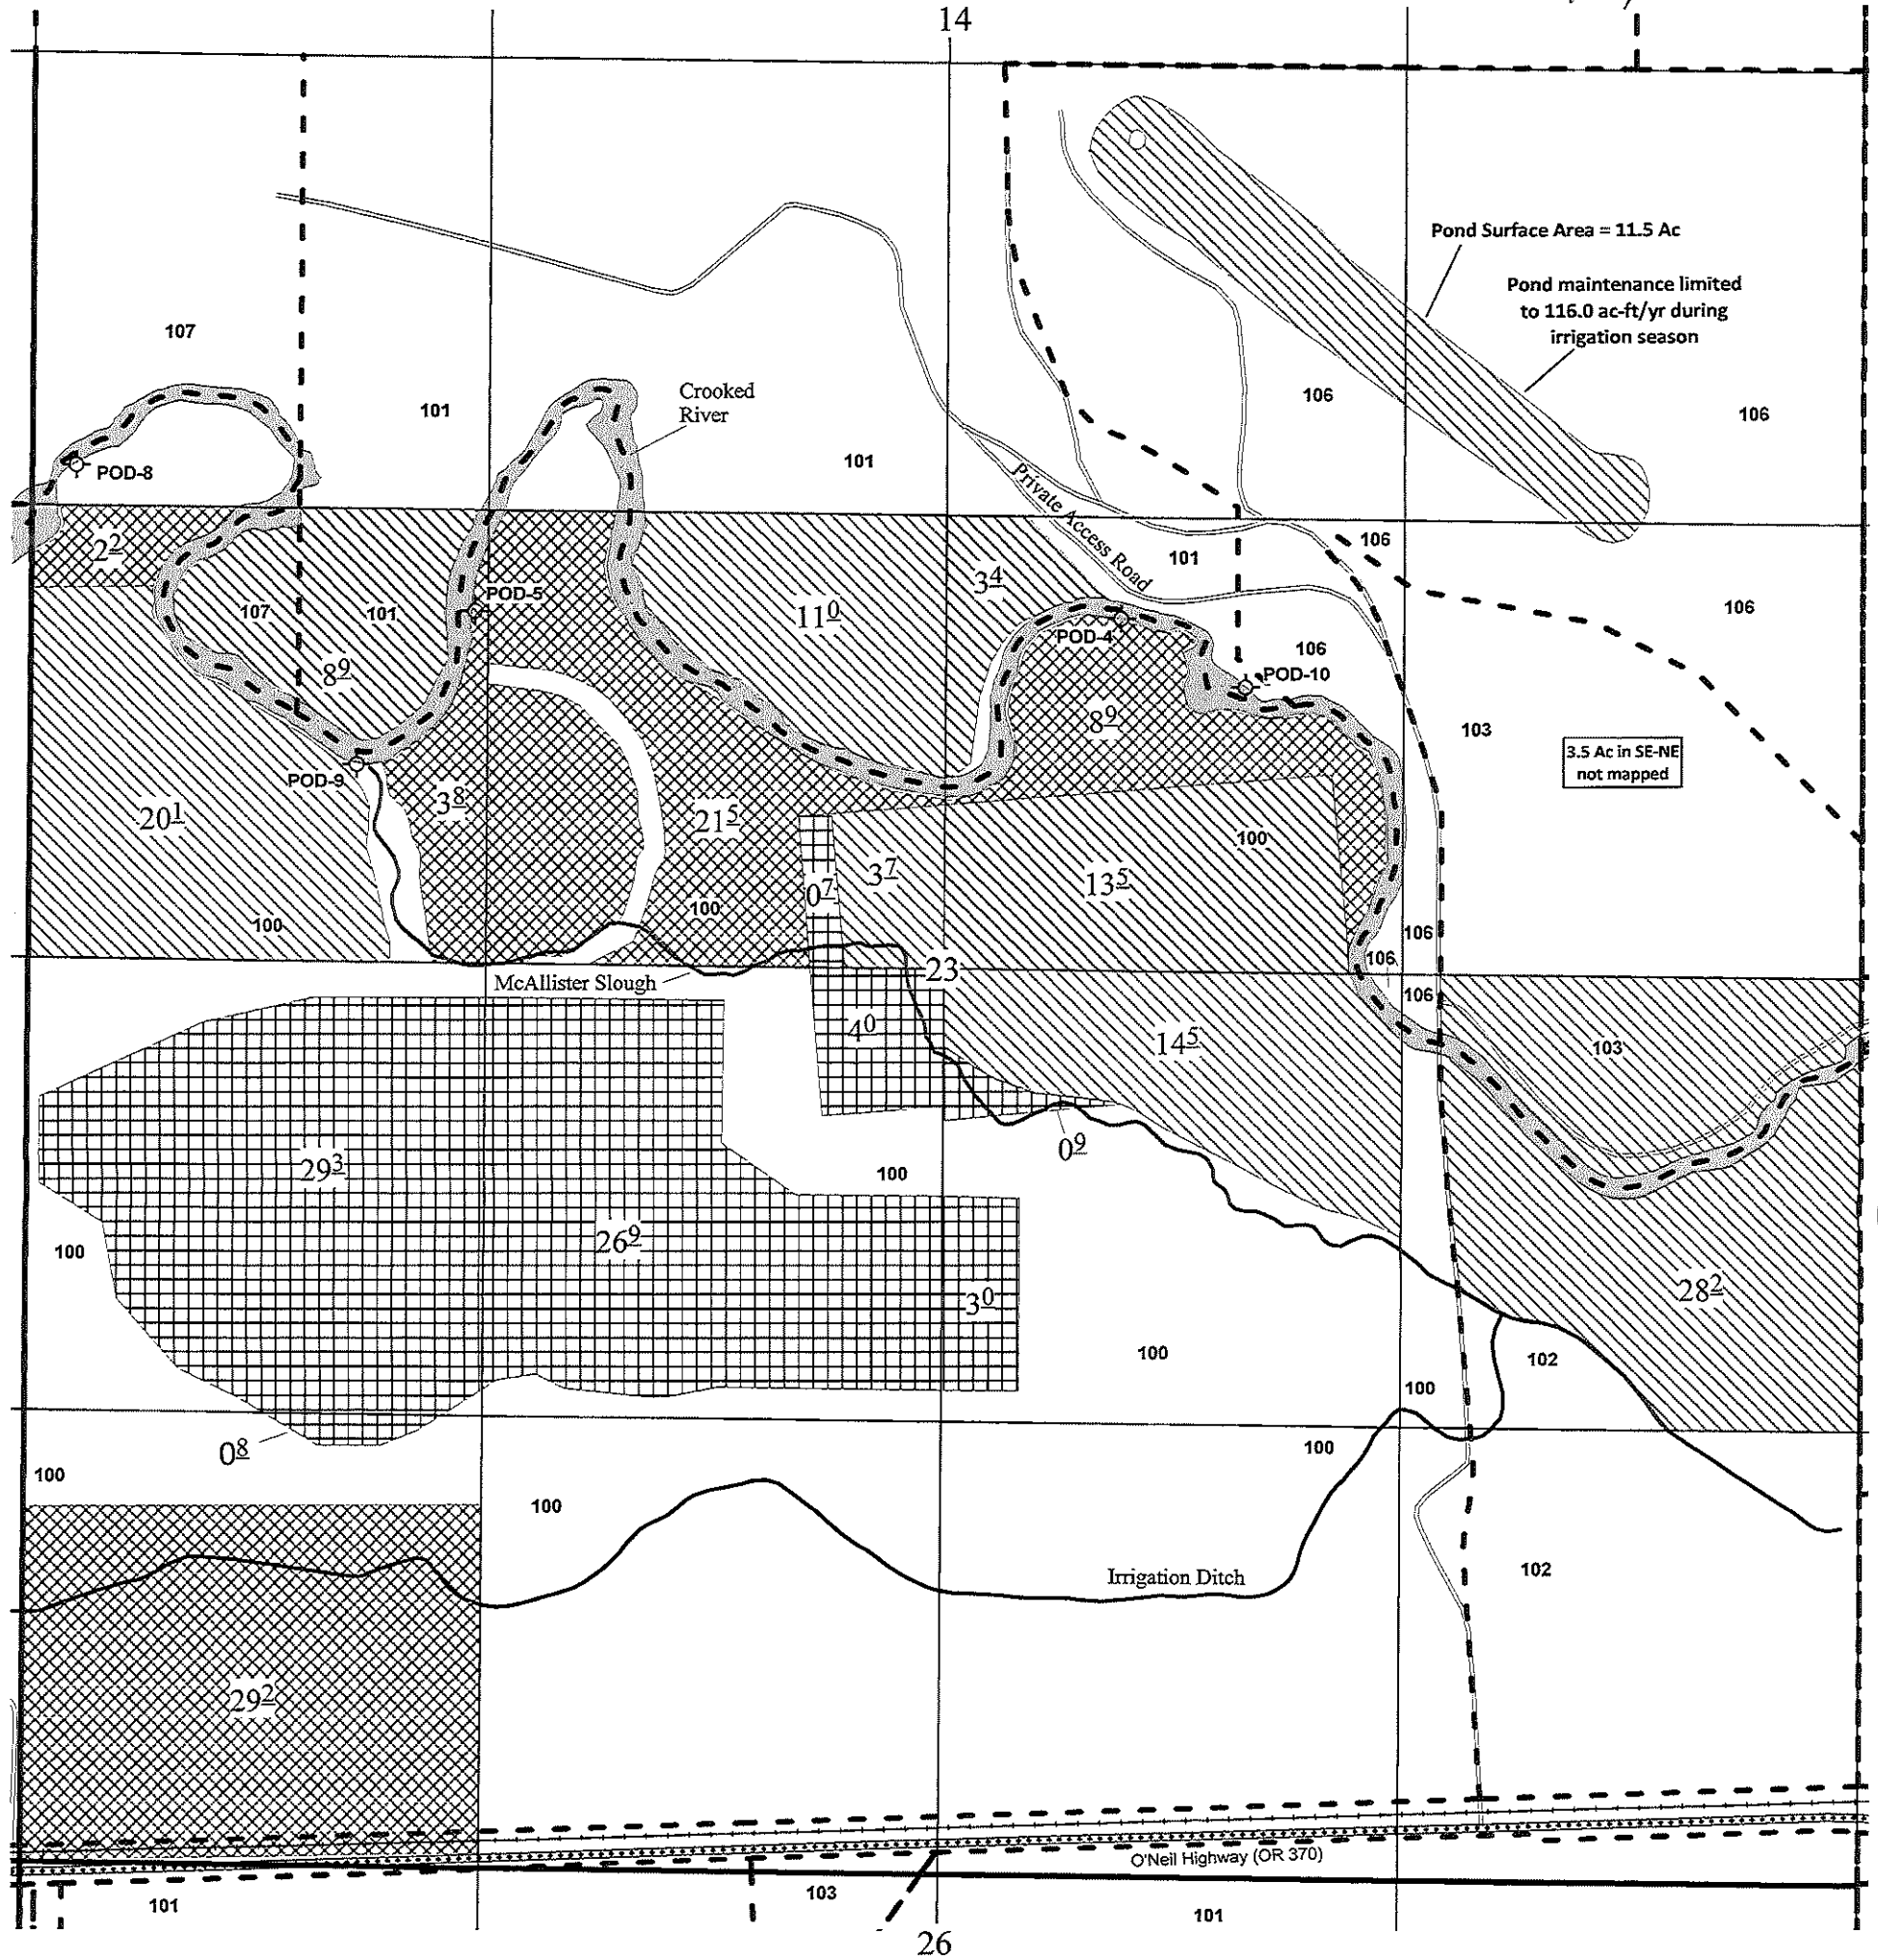

- Cert 94170 (Transfer From)
- Cert 94170 (Transfer To)
- Cert 94170 (To Remain)
- Crooked River (approx)
- Approximate Property Boundary
- Railroad
- O'Neil Highway (OR 370)
- Local Access Road

Scale 1" = 528'
 (5" = 0.5 mile)
 (when printed on 11"x17")

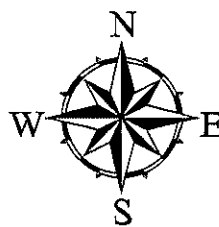

This map is for the purpose of locating a water right only and is not intended to provide legal dimensions or locations of property ownership lines.

14208

SHEET TITLE:
 Transfer Map
 DRAWING:
 SWR - 1.3

PROJECT:
Sigman WR Transfer
 PROJECT LOCATION:
PRINEVILLE, OREGON
 CLIENT:
Sigman Ranch, LLC


RSI Resource Specialists INC.
 1180 SW LAKE RD, STE 202 (541) 771-6911
 REDMOND, OR 97756 gabe@RSIengr.com

DRAWING STATUS	DATE	No.	REVISION	DATE
DRAFT	2/16/23			
FINAL	3/22/23			

Transfer Map Cert. 94171 (SUPPLEMENTAL)
T14S, R14E, Sections 22, 23 & 24, W.M.




11/30/2023
APR 02 2023
GMW/BJ

CERTIFIED WATER RIGHT EXAMINER
72665
Gabe M. Williams
GABRIEL M. WILLIAMS
JULY 10, 2018
STATE OF OREGON
RENEWS: 6/30/24

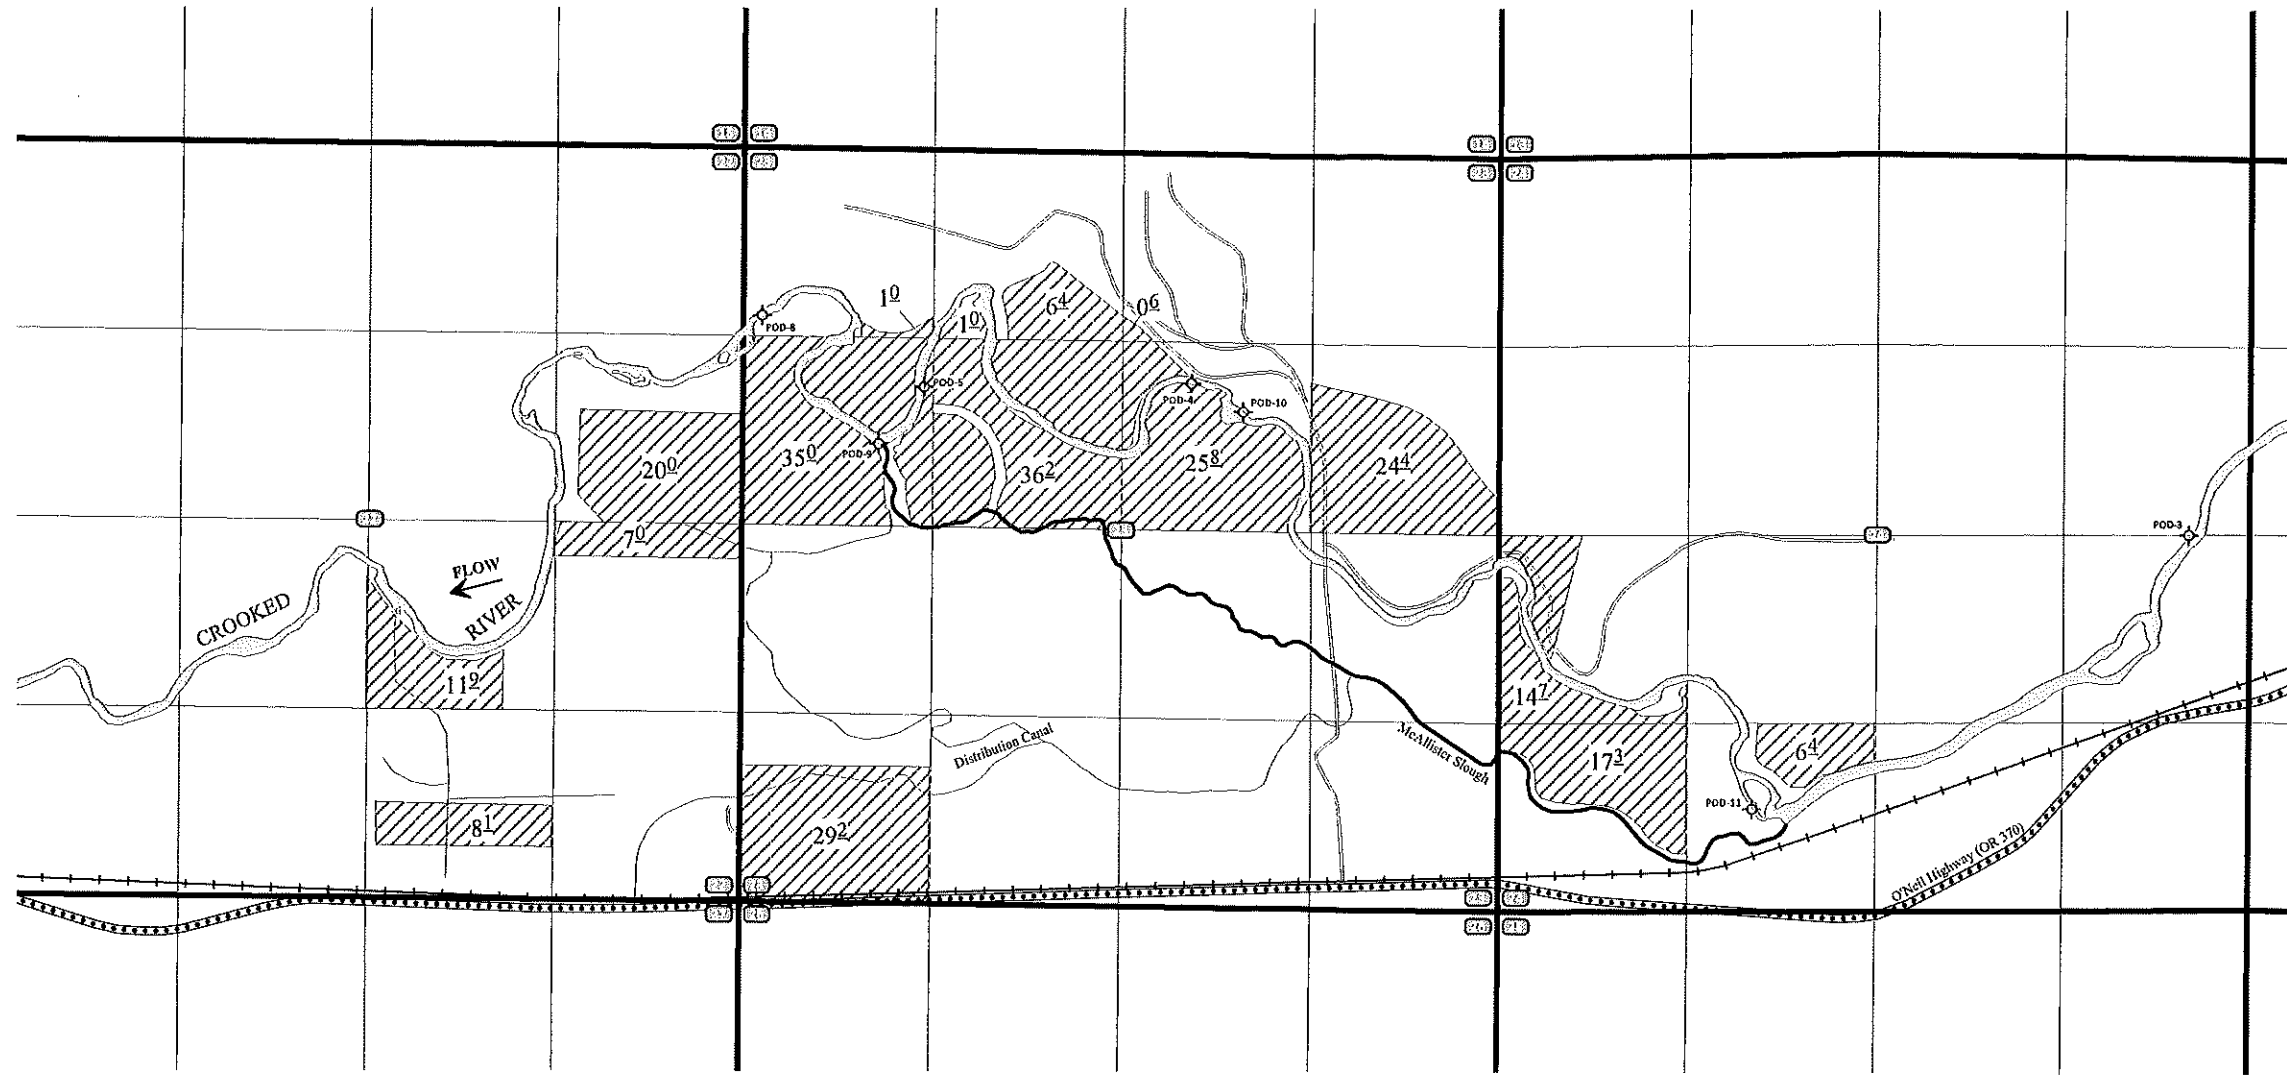

- Certificate 94171 Place of Use
- Approximate Point of Diversion Location
- Railroad
- O'Neil Highway (OR 370)
- Local Access Road

See Sheet SWR - 4.3 for Sec 23 Transfer Details

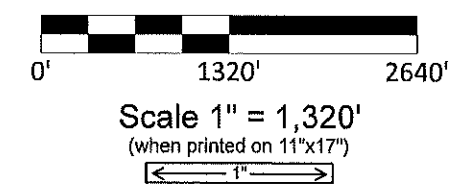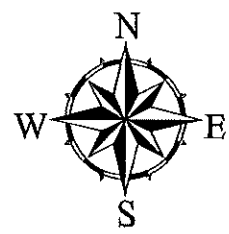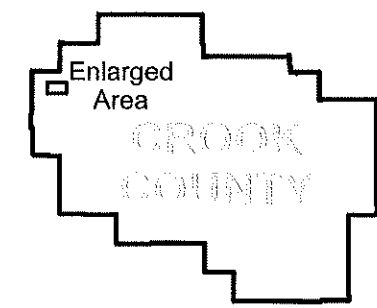

This map is for the purpose of locating a water right only and is not intended to provide legal dimensions or locations of property ownership lines.

DRAWING STATUS	DATE	REVISION	DATE
DRAFT	2/22/23		
FINAL	3/22/23		

RSI Resource Specialists Inc.

1180 SW LAKE RD, STE 202
REDMOND, OR 97756
(541) 771-6911
gabe@RSIengr.com

PROJECT: Sigman WR Transfer
PROJECT LOCATION: PRINEVILLE, OREGON
CLIENT: Sigman Ranch, LLC


SHEET TITLE:
94171 WR Map
DRAWN BY: GMW
DRAWING:
SWR - 4.1

Transfer Map Cert. 94171 (SUPPLEMENTAL)

T. 14 S., R. 14 E., Sec. 23 W.M.

CERTIFIED WATER RIGHT EXAMINER
 72665
Gabriel M. Williams
 GABRIEL M. WILLIAMS
 JULY 10, 2018
 STATE OF OREGON

RENEWS: 6/30/24

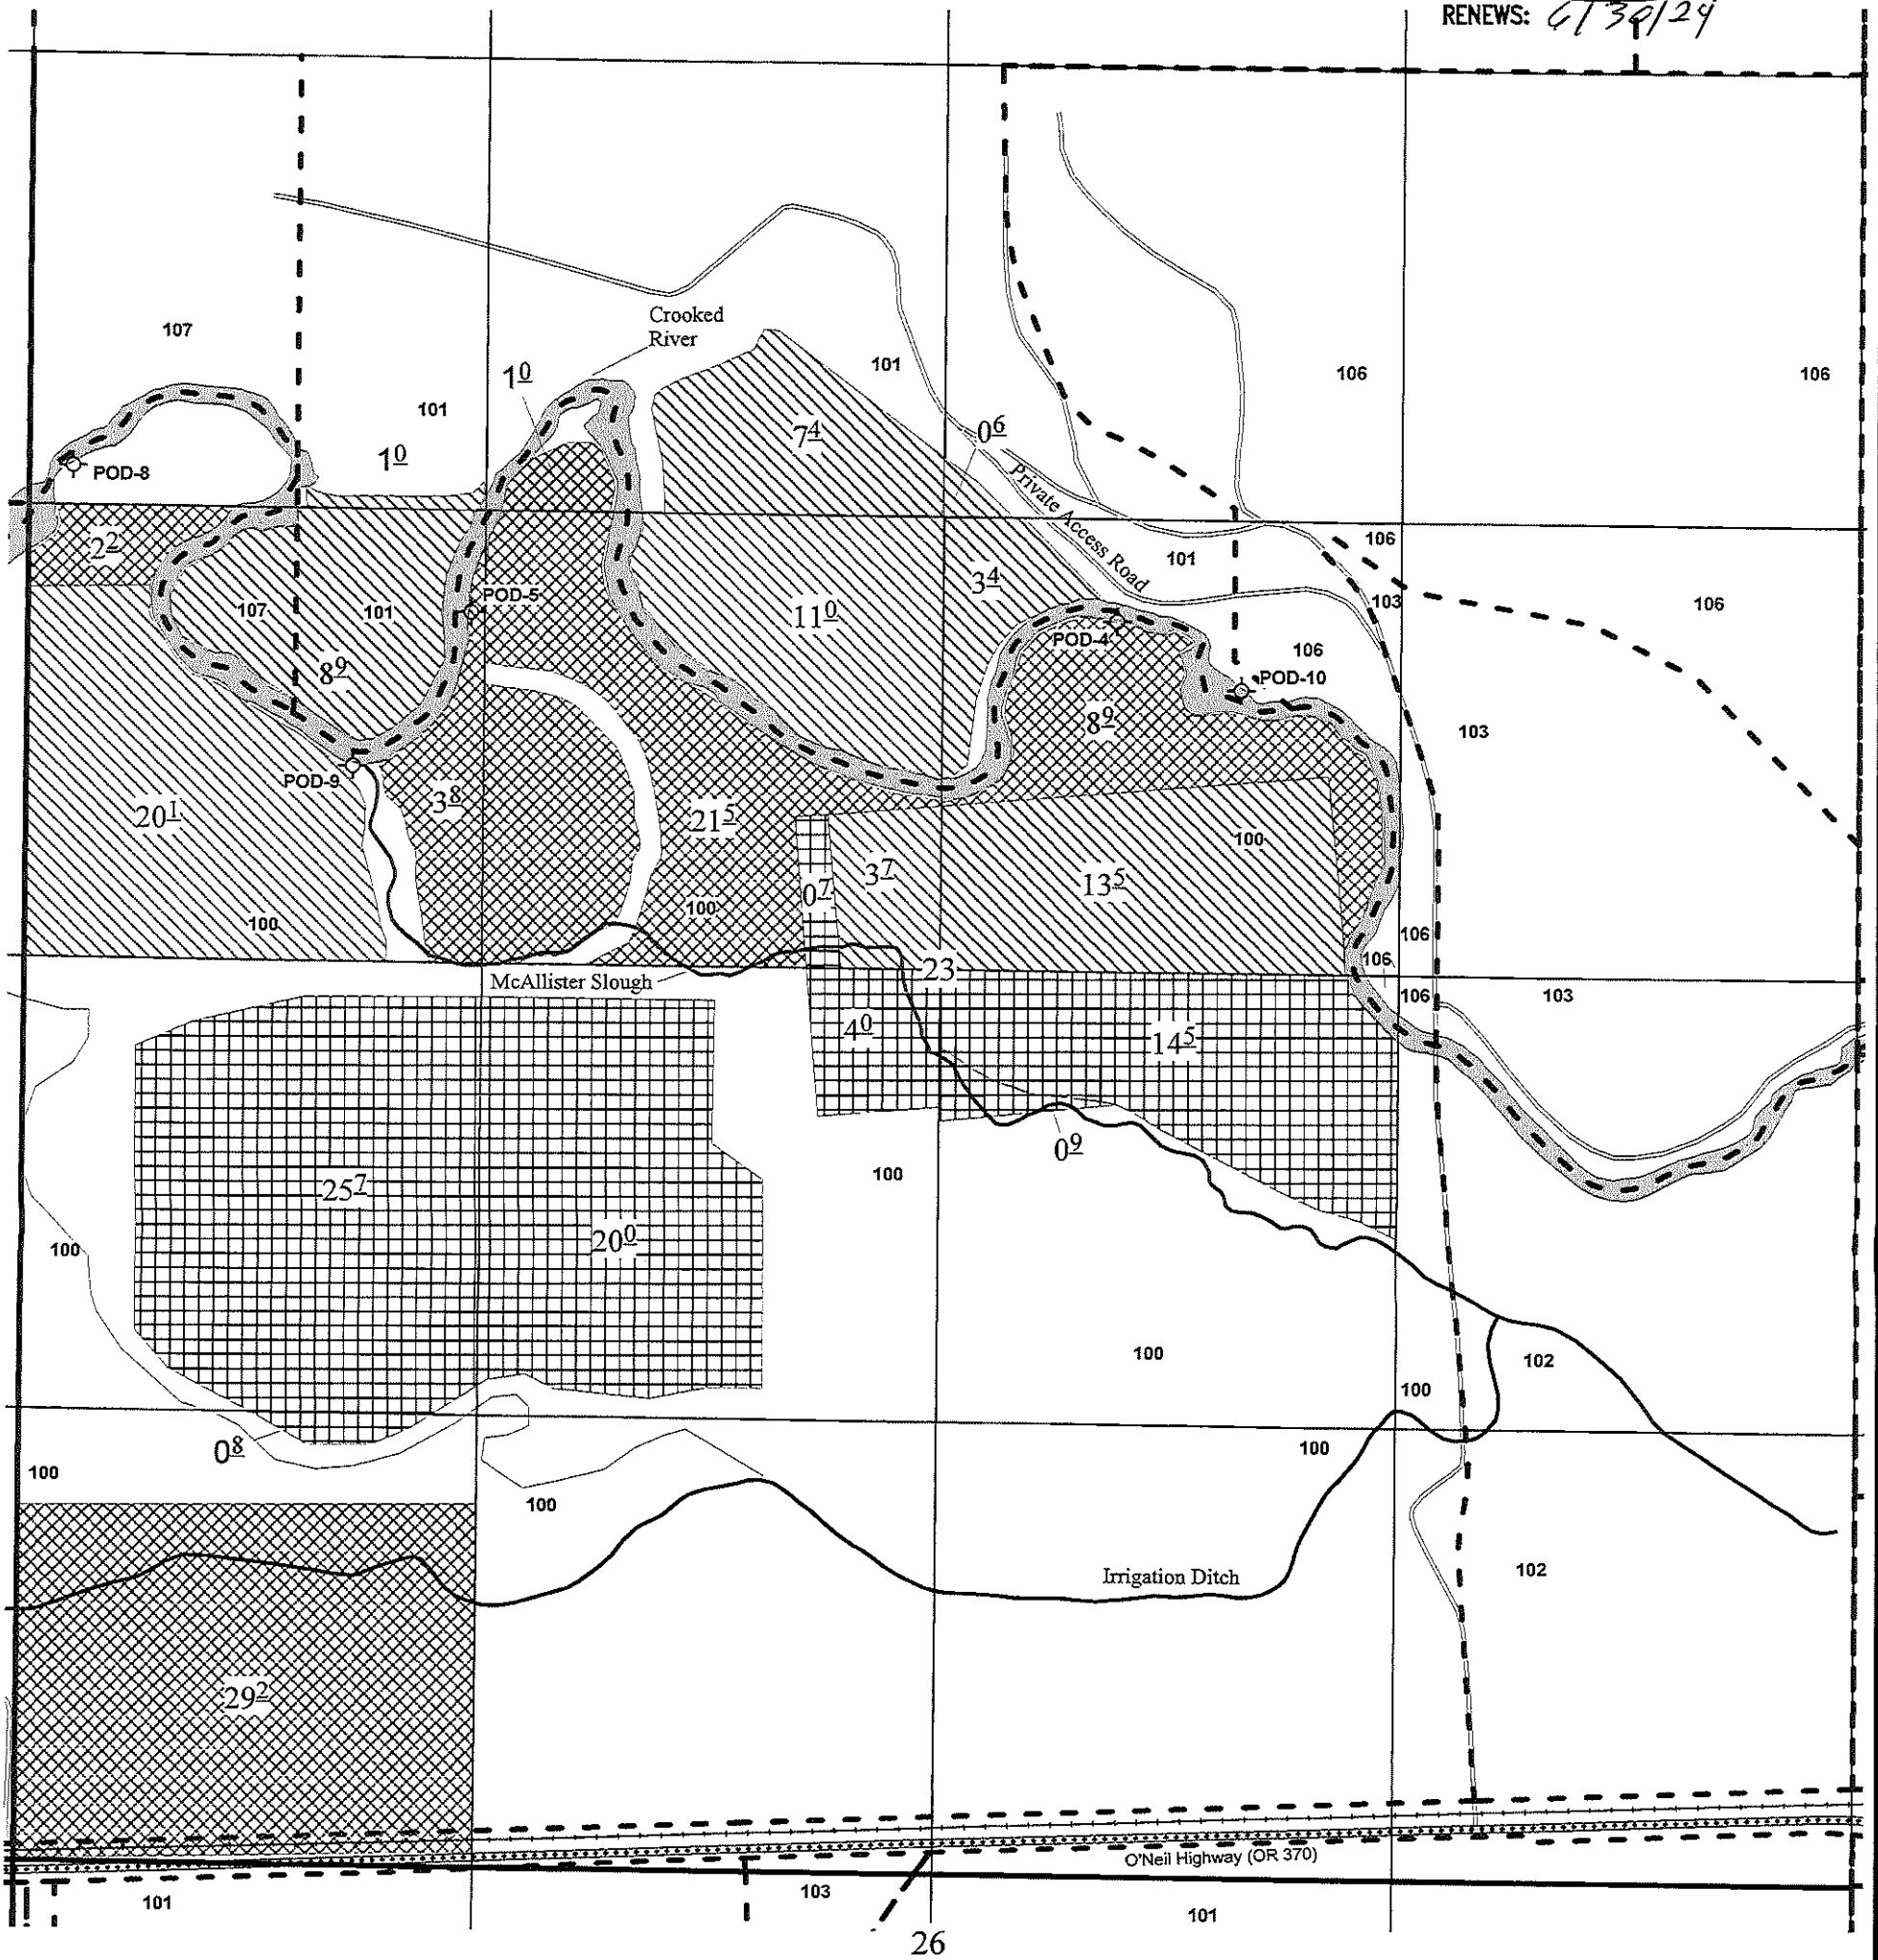


RECEIVED
 JUN 11 2023
 11:30 AM

This map is for the purpose of locating a water right only and is not intended to provide legal dimensions or locations of property ownership lines.

- Cert 94171 (Transfer From)
- Cert 94171 (Transfer To)
- Cert 94171 (To Remain)
- Crooked River (approx)
- Approximate Property Boundary
- Railroad
- O'Neil Highway (OR 370)
- Local Access Road

Scale 1" = 528'
 (5" = 0.5 mile)
 (when printed on 11"x17")

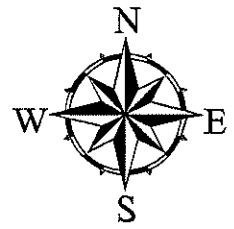

Cert 94171 (Transfer From)

14208

DRAWING: SWR - 4.3

DRAWN BY: GMW

SHEET TITLE: Transfer Map

PROJECT:
 Sigman WR Transfer

PROJECT LOCATION:
 PRINEVILLE, OREGON

CLIENT:
 Sigman Ranch, LLC

RSI Resource Specialists INC.

1180 SW LAKE RD, STE 202
 REDMOND, OR 97756


(541) 771-6911
 gabe@RSIengr.com

DRAWING STATUS	DATE	No.	REVISION	DATE
DRAFT	2/16/23			
FINAL	3/27/23			

Transfer Map Cert. 94171 (SUPPLEMENTAL)
T14S, R14E, Sections 22, 23 & 24, W.M.



APPROVED
APR 03 2023
GMW

CERTIFIED WATER RIGHT EXAMINER
72665
Gabe Williams
GABRIEL M. WILLIAMS
JULY 10, 2018
STATE OF OREGON
RENEWS: 6/30/24

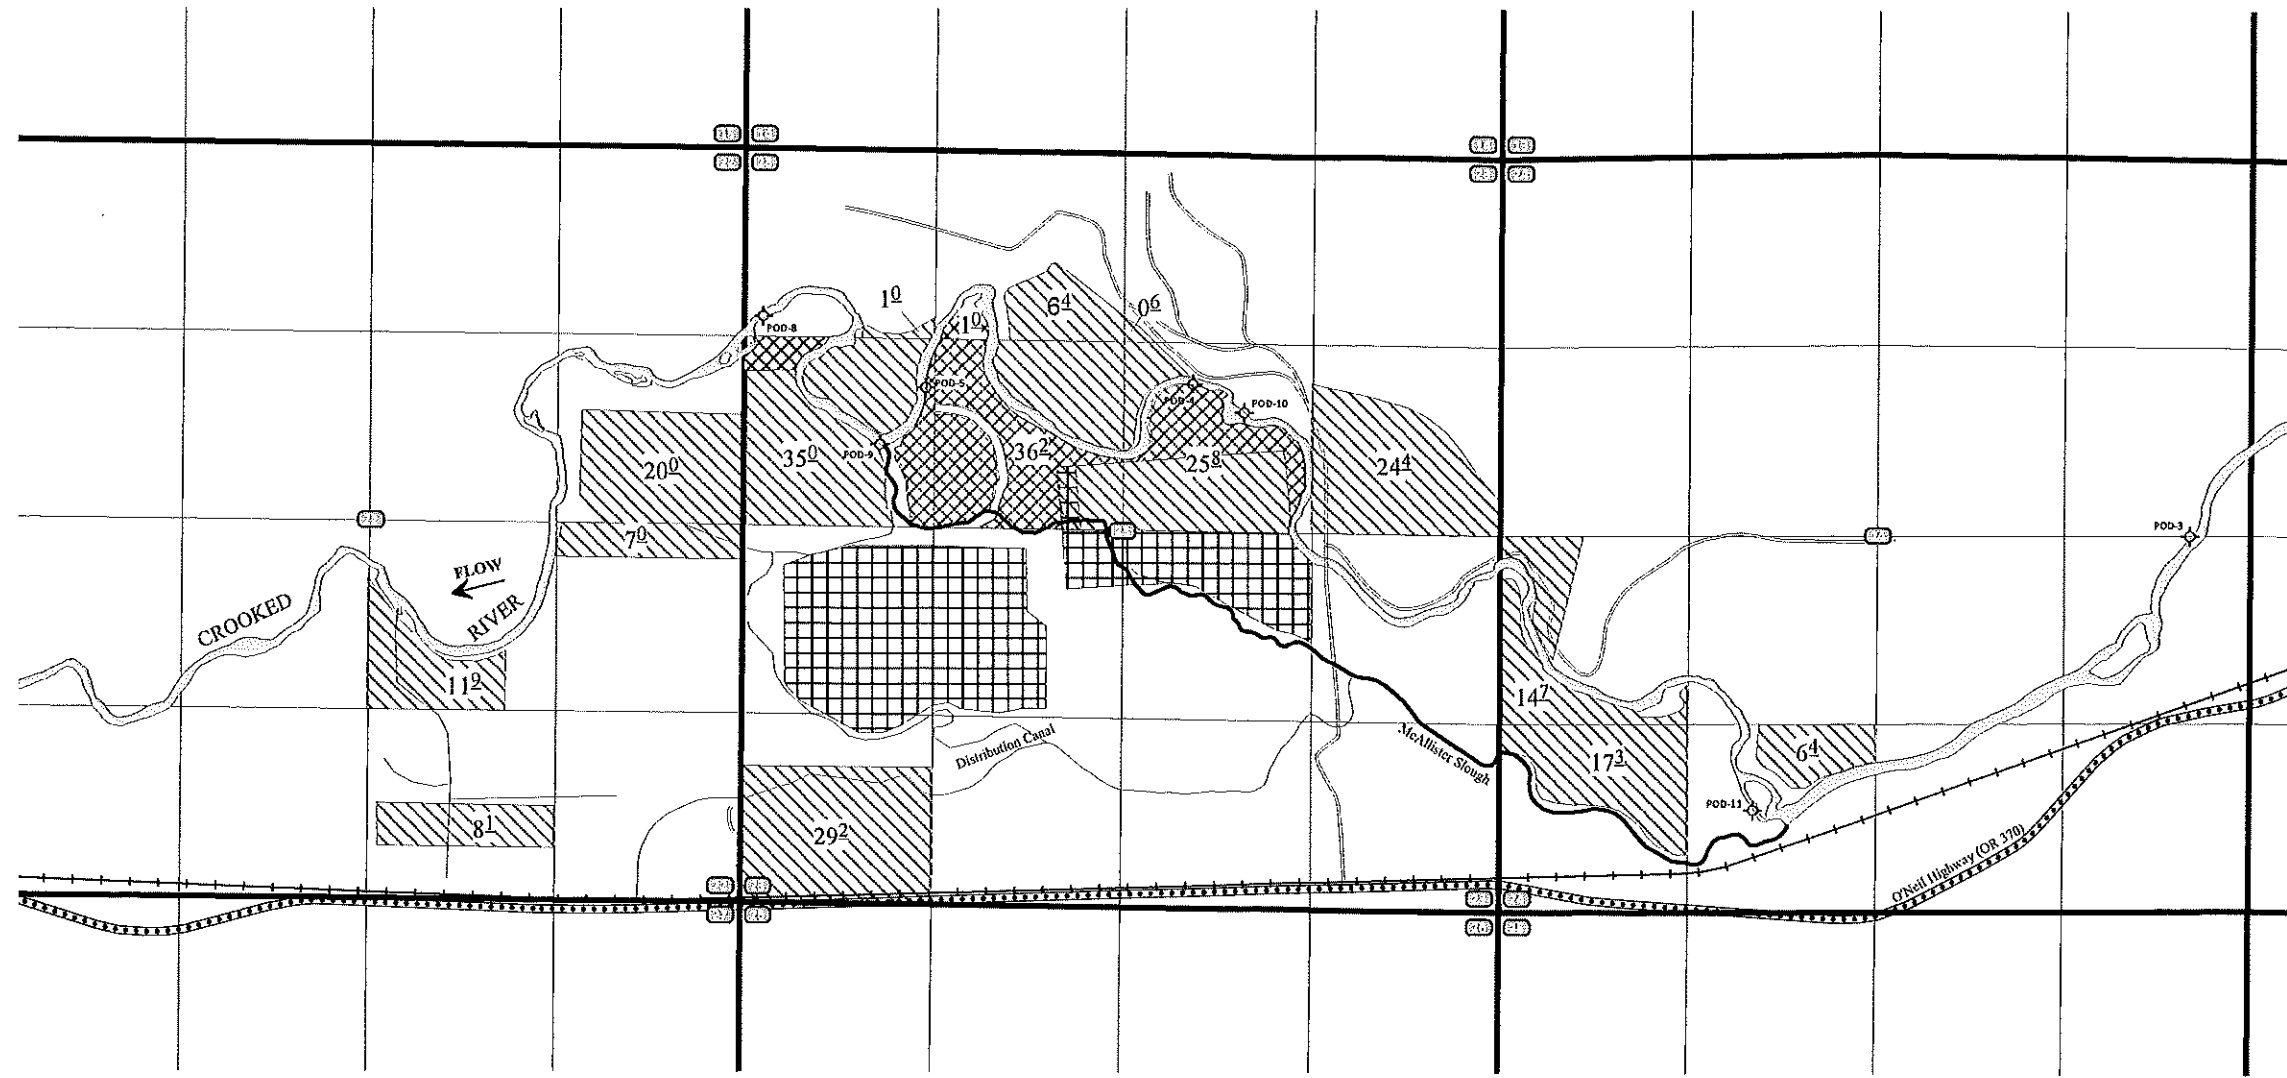

- Cert 94171 (Transfer From)
- Cert 94171 (Transfer To)
- Cert 94171 (To Remain)
- Approximate Point of Diversion Location
- Railroad
- O'Neil Highway (OR 370)
- Local Access Road

See Sheet SWR - 4.3 for Sec 23 Transfer Details

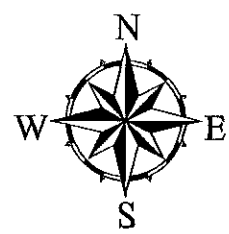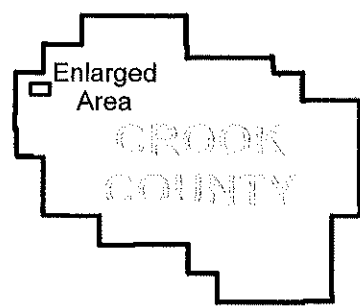

0' 1320' 2640'
Scale 1" = 1,320'
(when printed on 11"x17")
← 1" →

This map is for the purpose of locating a water right only and is not intended to provide legal dimensions or locations of property ownership lines.

DRAWING STATUS	DATE	REVISION	DATE
DRAFT	2/22/23		
FINAL	3/22/23		

RSI Resource Specialists Inc.
1180 SW LAKE RD, STE 202
REDMOND, OR 97756
(541) 771-6911
gabe@RSIengr.com

PROJECT: Sigman WR Transfer
PROJECT LOCATION: PRINEVILLE, OREGON
CLIENT: Sigman Ranch, LLC

SHEET TITLE:
94171 WR Map
DRAWN BY: GMW
DRAWING:
SWR - 4.2