


RECEIVED
 APR 24 2023
 OWRD

DRAWING: H:\CAD\AC\3522\TIPPETT\3522300TP DEL.dwg
 PRINTED BY: Roger Willard on 02/12/08 10:10 AM

COLUMBIA IMPROVEMENTS DISTRICT
 C/O FRANK TIEGS
 TEMPORARY TRANSFER APPLICATION MAP
 FOR
 PORTION OF CERTIFICATES 61848, 61849, AND 68536
 T3N R26E WM
 MORROW CO
 MAP 2 OF 2
 TO

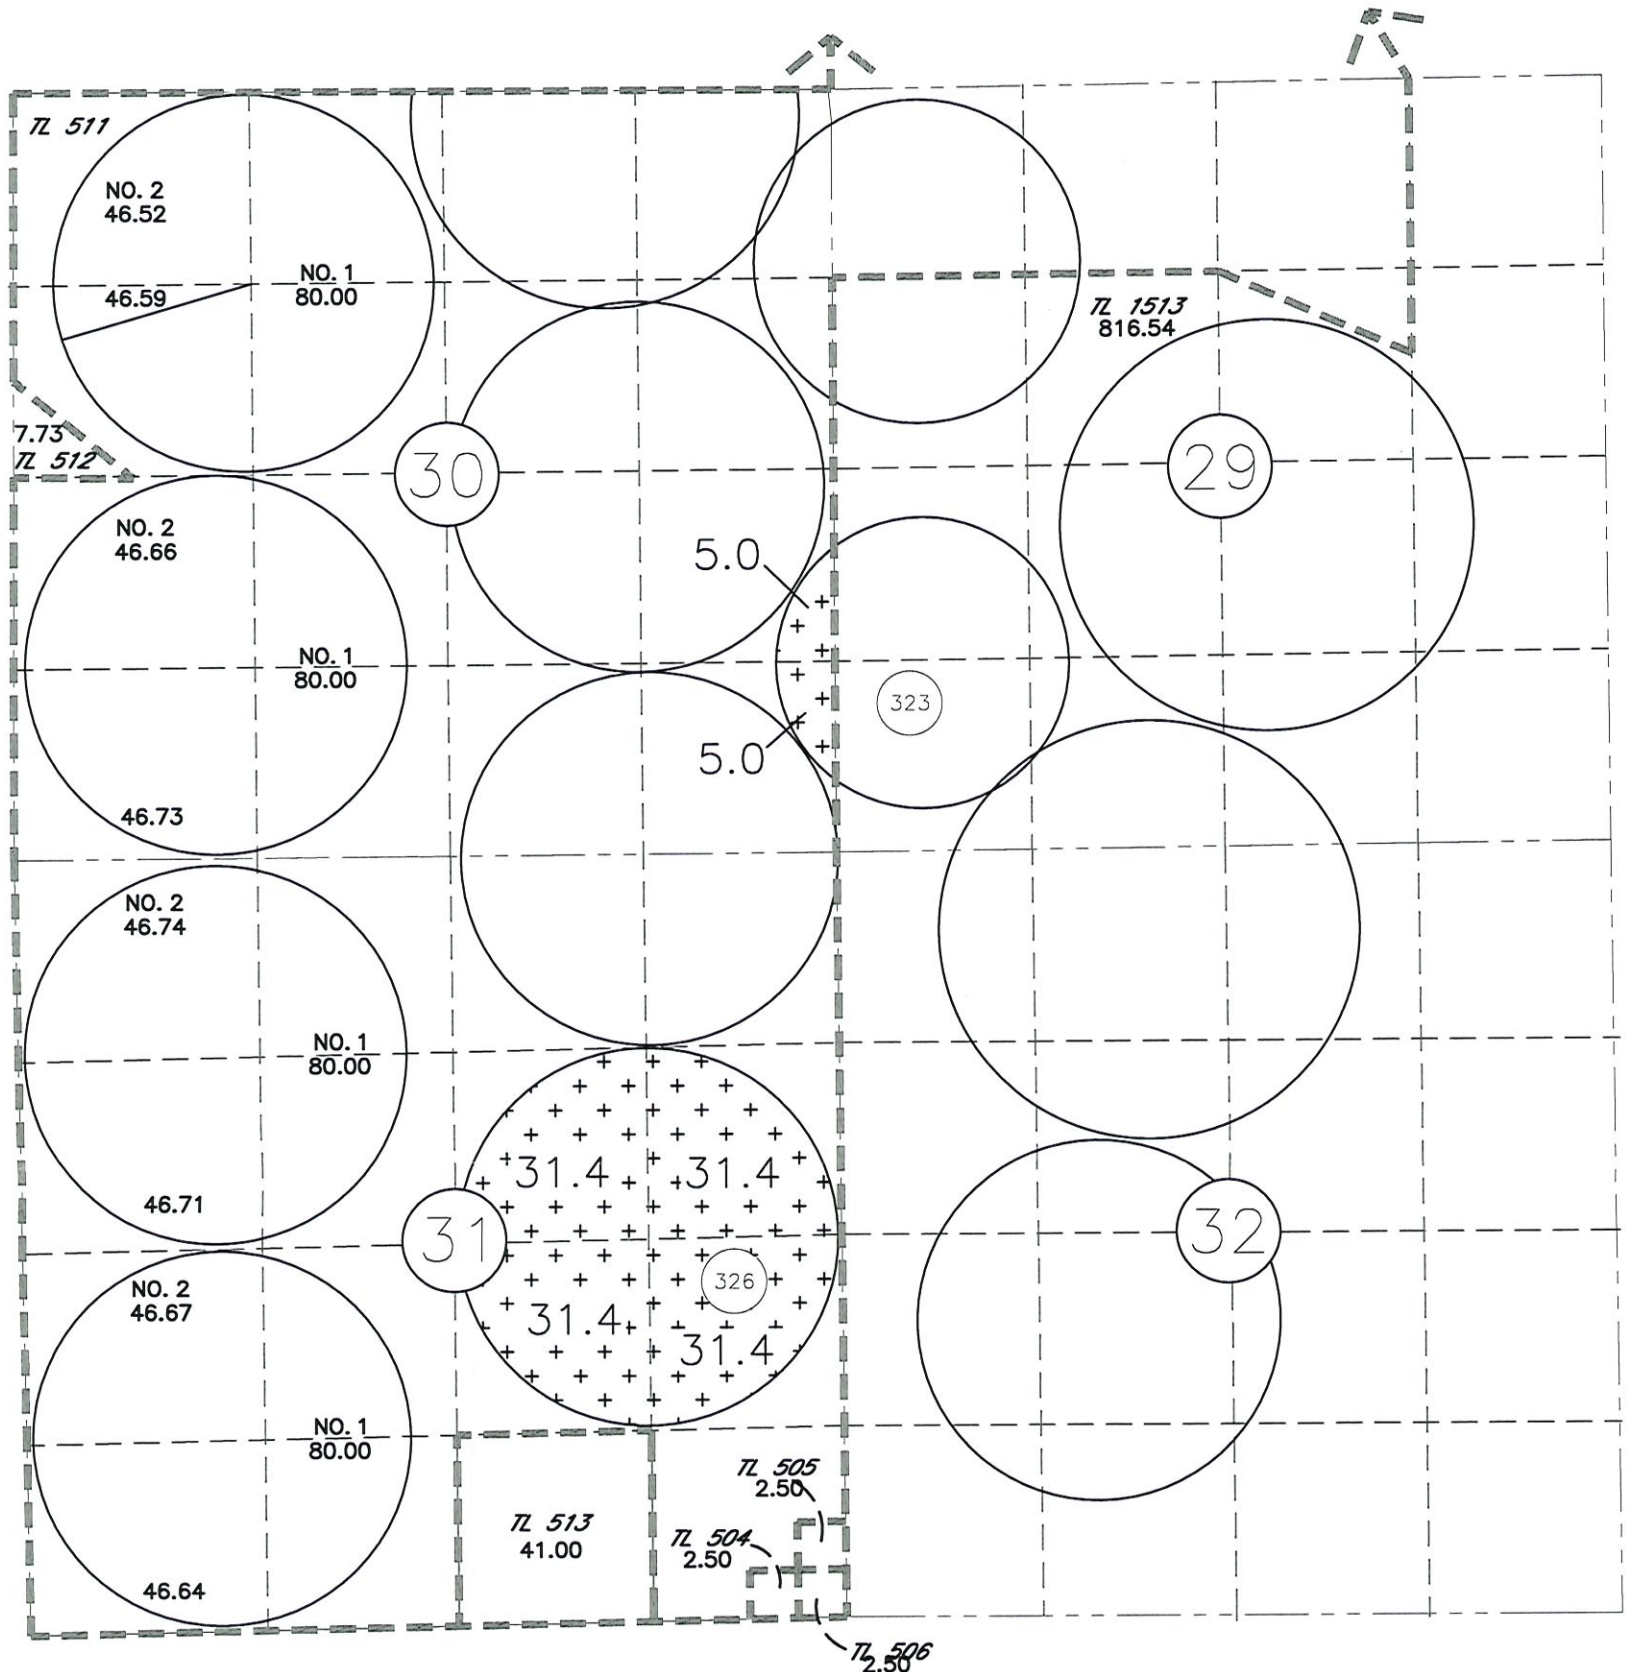


TO

135.6 AC CERT 61848, 61849, 68536


IN THE INTEREST OF CONSERVING
 GROUNDWATER, COLUMBIA RIVER WATER
 UNDER CERTIFICATE 68536 WILL AT
 TIMES BE USED BEFORE WELL WATER
 AS NOTED IN THIS CERTIFICATE.

--- TAX LOT BOUNDARY

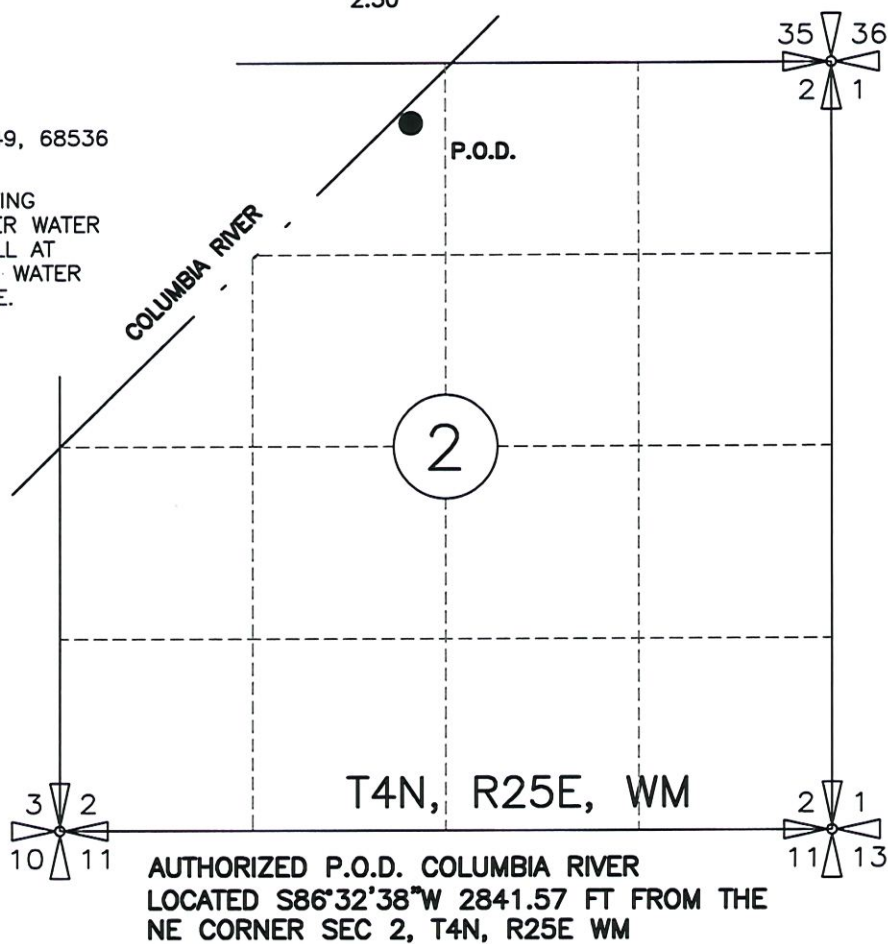

AUTHORIZED P.O.D. COLUMBIA RIVER
 LOCATED S86°32'38"W 2841.57 FT FROM THE
 NE CORNER SEC 2, T4N, R25E WM


RECEIVED
 APR 24 2023
 OWRD

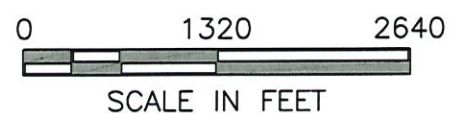

NOTE:
 THE PURPOSE OF THIS MAP IS TO IDENTIFY THE APPROXIMATE LOCATION
 OF THE WATER RIGHT. IT IS NOT INTENDED TO PROVIDE INFORMATION
 RELATIVE TO THE LOCATION OF PROPERTY OWNERSHIP BOUNDARY LINES.

DRAWING: \\KWKFILES\Public\Project\30-08-016 - Porfly Water Rights Consulting\--00 Misc Engineering\Cad\TIEGS\2023-CID-Tiegs_TempTransfMap.dwg
 PRINTED BY: kvaldovinos on 04/10/23 11:32 AM

COLUMBIA IMPROVEMENTS DISTRICT
 C/O FRANK TIEGS
 TEMPORARY TRANSFER APPLICATION MAP
 FOR
 PORTION OF CERTIFICATES 61848, 61849, AND 68536
 T2N R26E WM
 MORROW CO
 MAP 1 OF 2
 FROM AND TO

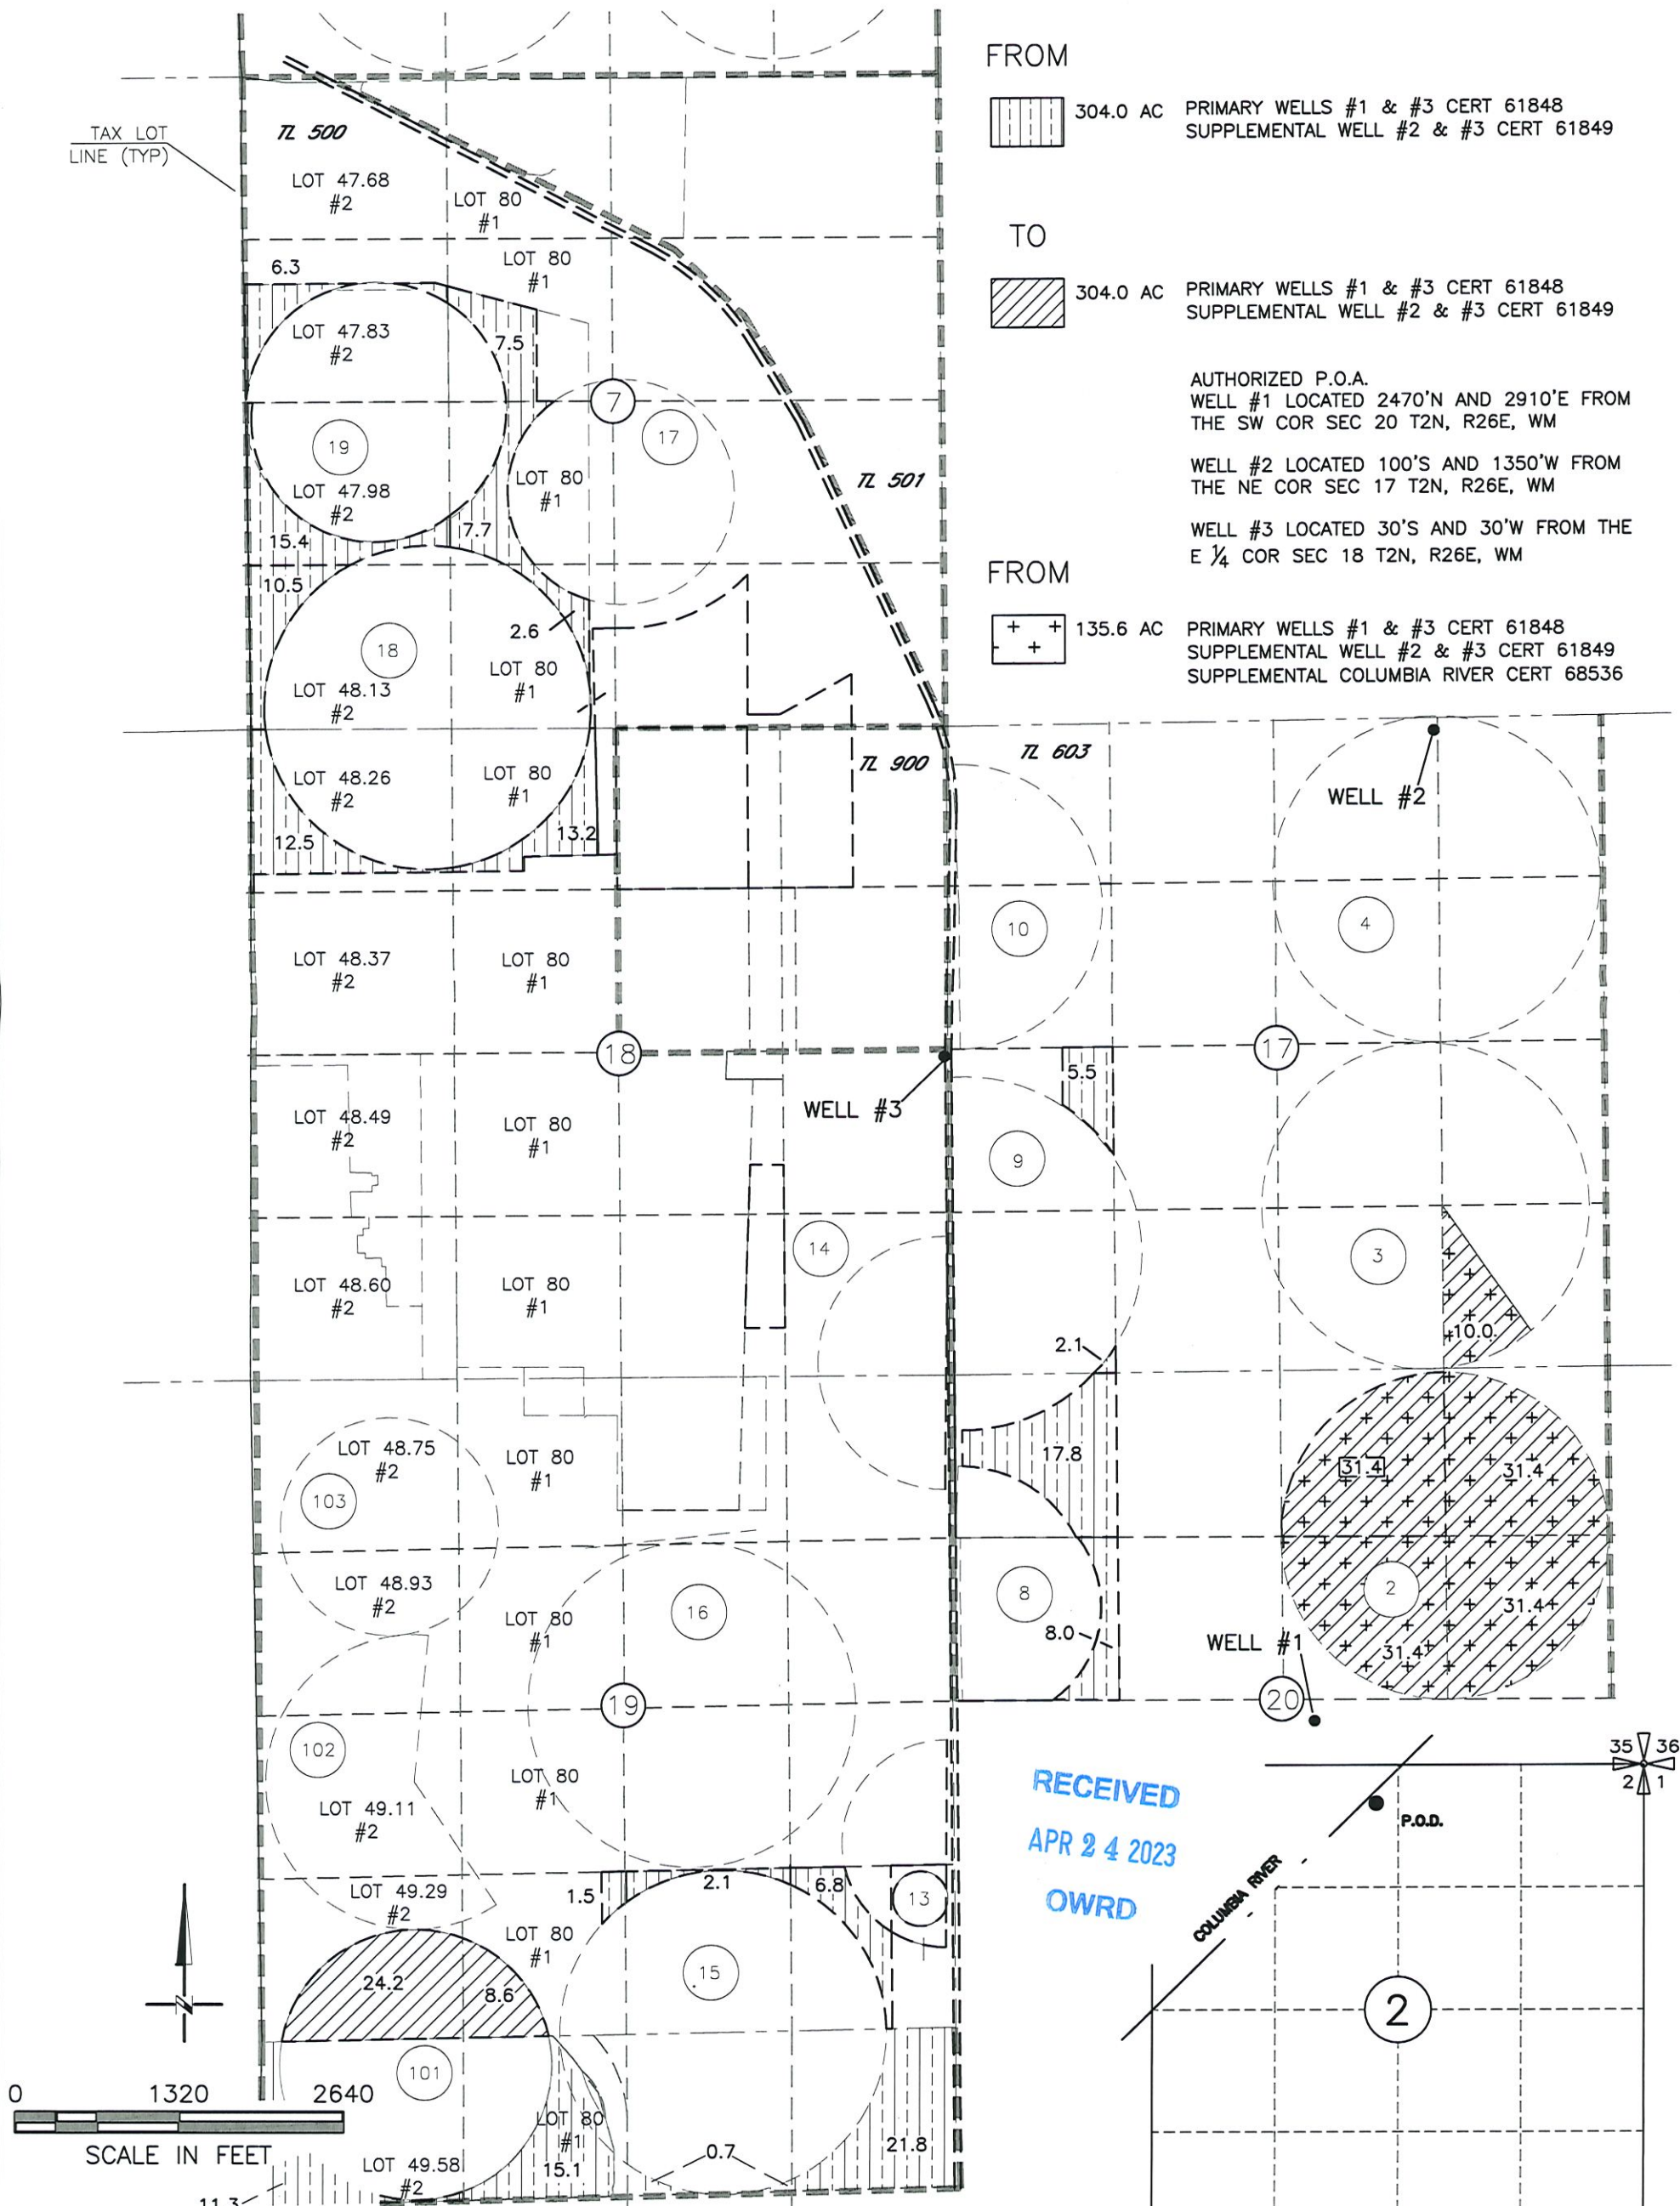

FROM



304.0 AC PRIMARY WELLS #1 & #3 CERT 61848
 SUPPLEMENTAL WELL #2 & #3 CERT 61849

TO



304.0 AC PRIMARY WELLS #1 & #3 CERT 61848
 SUPPLEMENTAL WELL #2 & #3 CERT 61849


AUTHORIZED P.O.A.
 WELL #1 LOCATED 2470'N AND 2910'E FROM
 THE SW COR SEC 20 T2N, R26E, WM
 WELL #2 LOCATED 100'S AND 1350'W FROM
 THE NE COR SEC 17 T2N, R26E, WM
 WELL #3 LOCATED 30'S AND 30'W FROM THE
 E 1/4 COR SEC 18 T2N, R26E, WM

FROM



135.6 AC PRIMARY WELLS #1 & #3 CERT 61848
 SUPPLEMENTAL WELL #2 & #3 CERT 61849
 SUPPLEMENTAL COLUMBIA RIVER CERT 68536

RECEIVED
 APR 24 2023
 OWRD

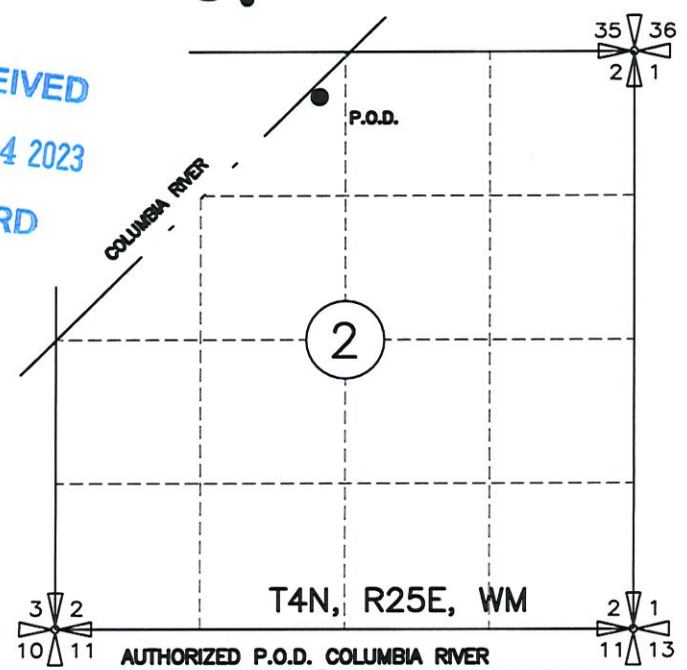

NOTE:
 THE PURPOSE OF THIS MAP IS TO IDENTIFY THE APPROXIMATE LOCATION
 OF THE WATER RIGHT. IT IS NOT INTENDED TO PROVIDE INFORMATION
 RELATIVE TO THE LOCATION OF PROPERTY OWNERSHIP BOUNDARY LINES.

DRAWING: \\KWKFILES\Public\Project\30-08-016 - Porfiry Water Rights Consulting\--00 Misc Engineering\Cad\TIEGS\2023-CID-Tiegs_TempTransfMap.dwg
 PRINTED BY: kvaldovinos on 04/10/23 11:32 AM