


Transfer FROM Map

Section 33, T5S, R1W, Marion County
Certificate 95394

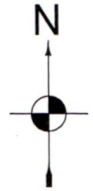


1 IN = 1320 FT
0 660 1320

RECEIVED

JUL 24 2023

OWRD

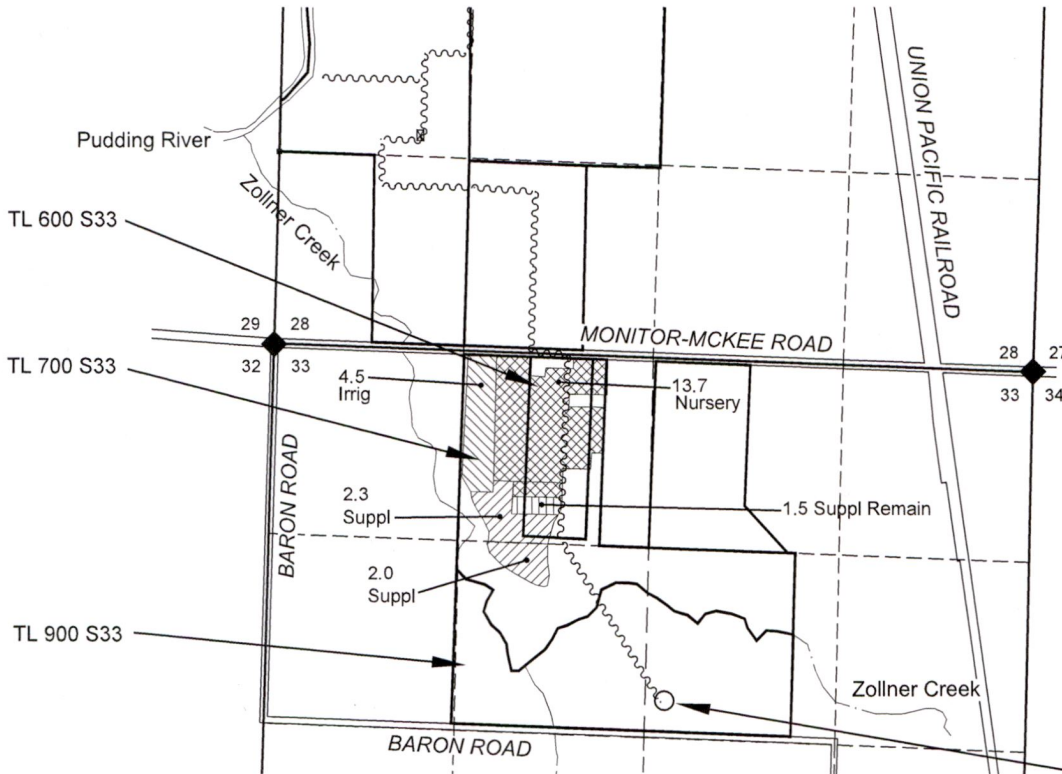

LOCATION OF POINT OF APPROPRIATION (WELL#5):
WELL #5 IS 2390' SOUTH & 2800' EAST FROM NW S33 (PER CERTIFICATE 96728).


WELL #5 =
MARI 19214

NOTES:

- THIS MAP IS NOT INTENDED TO PROVIDE LEGAL DIMENSIONS OR LOCATIONS OF PROPERTY OWNERSHIP LINES.
- PROPERTY LINES AND QUARTER-QUARTER LINES ARE BASED ON THE TAX ASSESSOR MAP FOR SECTION 33, T5S, R1W.

LEGEND

- ▲ DONATION LAND CLAIM (DLC) CORNER
- ◆ SECTION CORNER
- POINT OF DIVERSION OR APPROPRIATION
- - - - - STREAM OR SURFACE DRAINAGE
- TAX LOT LINE
- SECTION LINE
- - - - - QUARTER-QUARTER LINE
- DLC LINES (NONE)
- ~~~~~ CONVEYANCE PIPELINES.
- FROM ACRES 95394 Irrig
- FROM ACRES 95394 Suppl
- REMAIN ACRES 95394 Suppl
- REMAIN ACRES 95394 Nursery

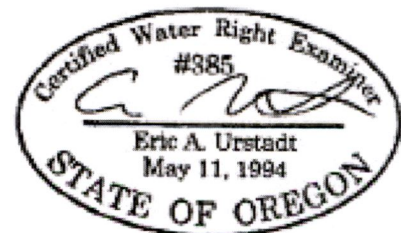

MAP BY:
**ASPEN RURAL LAND
CONSULTING**

ERIC URSTADT, PE, PLS
971-250-1520
JUN 2023
FesslerJoeBeyer7S

14287


Transfer FROM Map

Sections 28 & 33, T5S, R1W, Marion County
Certificate 96728* (see note)



1 IN = 1320 FT
0 660 1320

RECEIVED
JUL 24 2023
OWRD

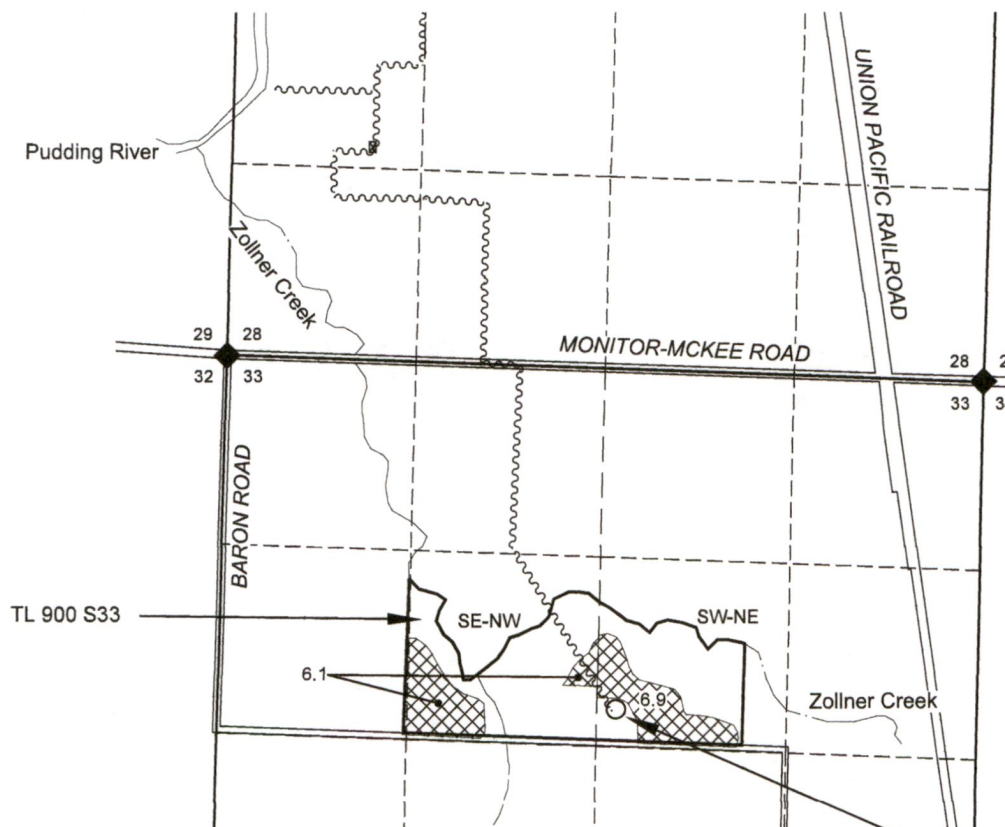


LOCATION OF POINT OF APPROPRIATION (WELL#5):
WELL #5 IS 2390' SOUTH & 2800' EAST FROM NW S33 (PER CERTIFICATE 96728).

WELL #5 =
MARI 19214

NOTES:

- THIS MAP IS NOT INTENDED TO PROVIDE LEGAL DIMENSIONS OR LOCATIONS OF PROPERTY OWNERSHIP LINES.
- PROPERTY LINES AND QUARTER-QUARTER LINES ARE BASED ON THE TAX ASSESSOR MAP FOR SECTION 33, T5S, R1W.
- *THIS PART OF CERTIFICATE 96728 SHALL GET NEW CERTIFICATE NUMBER DUE TO BEING A REMAINING RIGHT PER (EXPEDITED) TRANSFER T-14141.
- THE BASIS OF THIS MAP IS THE APPLICATION MAP FOR T-14141.

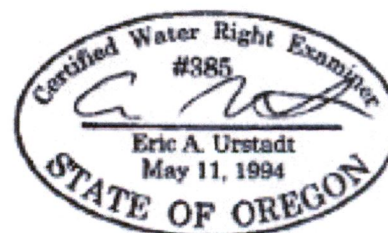

LEGEND

- ◆ DONATION LAND CLAIM (DLC) CORNER
- SECTION CORNER
- POINT OF DIVERSION OR APPROPRIATION
- STREAM OR SURFACE DRAINAGE
- TAX LOT LINE
- SECTION LINE
- QUARTER-QUARTER LINE
- DLC LINES (NONE)
- CONVEYANCE PIPELINES.
- FROM ACRES 96728*

MAP BY:
**ASPEN RURAL LAND
CONSULTING**

ERIC URSTADT, PE, PLS
971-250-1520
JUN 2023
FesslerJoeBeyer7S

14287

Transfer TO Map

Section 28, T5S, R1W, Marion County
Certificates 95394, 96728* See Note




1 IN = 1320 FT
0 660 1320

RECEIVED

JUL 24 2023

OWRD

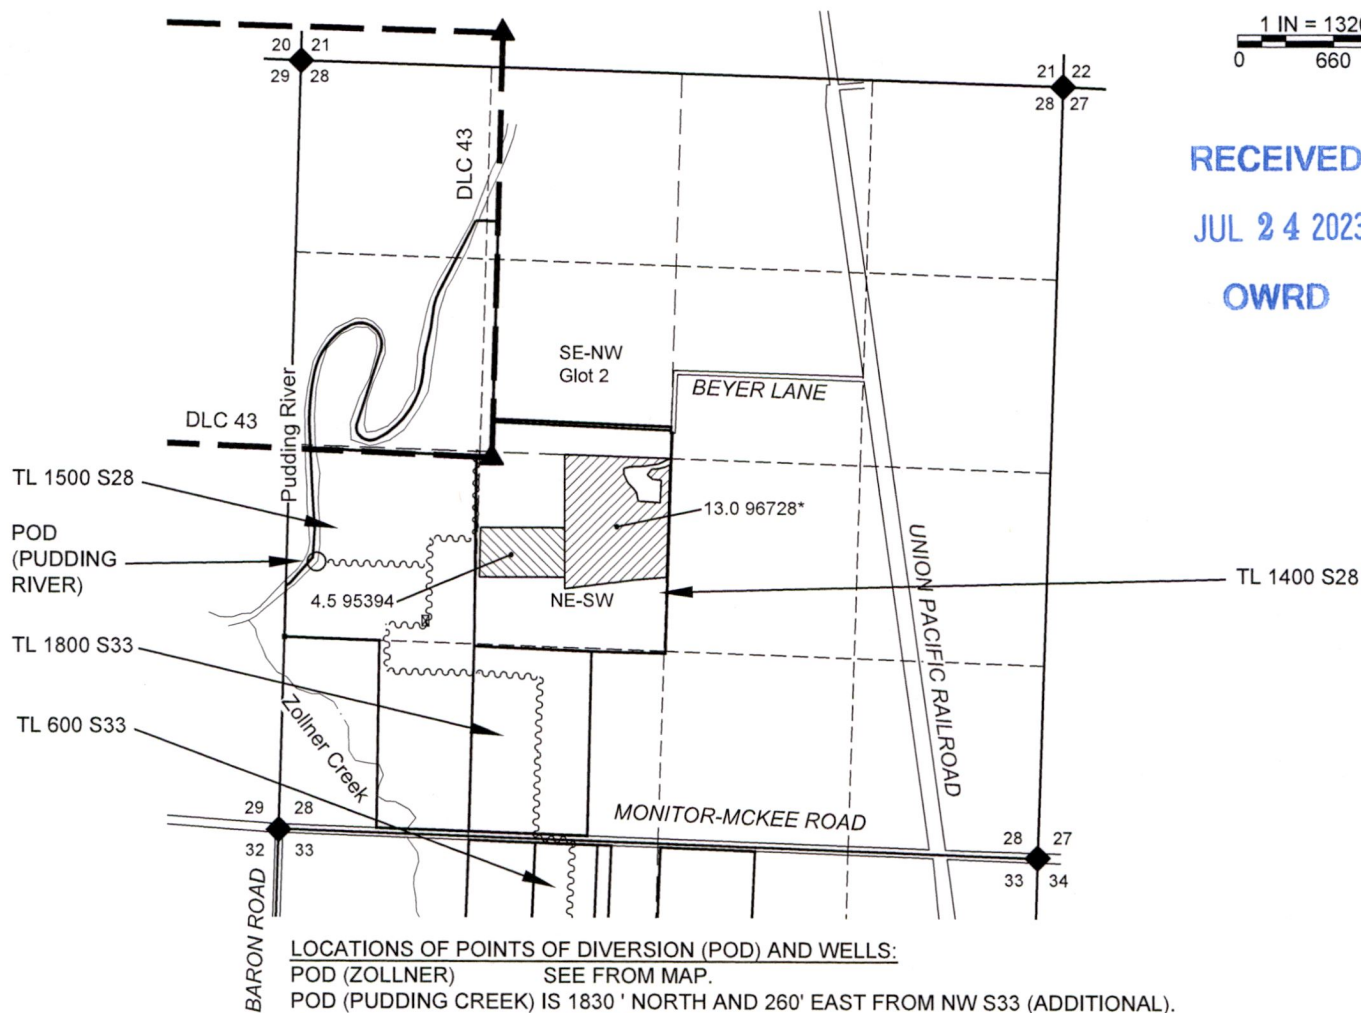

LOCATIONS OF POINTS OF DIVERSION (POD) AND WELLS:

POD (ZOLLNER) SEE FROM MAP.
POD (PUDDING CREEK) IS 1830' NORTH AND 260' EAST FROM NW S33 (ADDITIONAL).
WELL #5 SEE FROM MAP

NOTES:

- THIS MAP IS NOT INTENDED TO PROVIDE LEGAL DIMENSIONS OR LOCATIONS OF PROPERTY OWNERSHIP LINES.
- PROPERTY LINES AND QUARTER-QUARTER LINES ARE BASED ON THE TAX ASSES FOR SECTIONS 28 & 33, T5S, R1W.
- *THIS PART OF CERTIFICATE 96728 SHALL GET NEW CERTIFICATE NUMBER DUE TO REMAINING RIGHT PER (EXPEDITED) TRANSFER T-14141.
- THE BASIS OF THIS MAP IS THE APPLICATION MAP FOR T-14141.

LEGEND



▲ DONATION LAND CLAIM (DLC) CORNER
◆ SECTION CORNER
○ POINT OF DIVERSION OR APPROPRIATION

--- STREAM OR SURFACE DRAINAGE

— TAX LOT LINE

— SECTION LINE

- - - QUARTER-QUARTER LINE

— DLC LINES


~~~~~ CONVEYANCE PIPELINES.



TO ACRES 96728 Irrig



TO ACRES 95394 Irrig

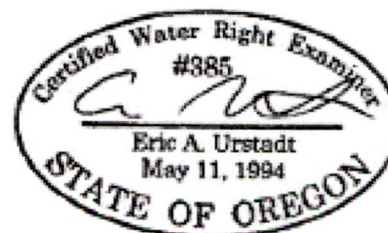

MAP BY:  
**ASPEN RURAL LAND  
CONSULTING**

ERIC URSTADT, PE, PLS

971-250-1520

JUN 2023

FesslerJoeBeyer7S

14287