


Temporary Transfer - Cert. 83200 IR - Gaibler

TO

Township 6S, Range 4W, W.M.

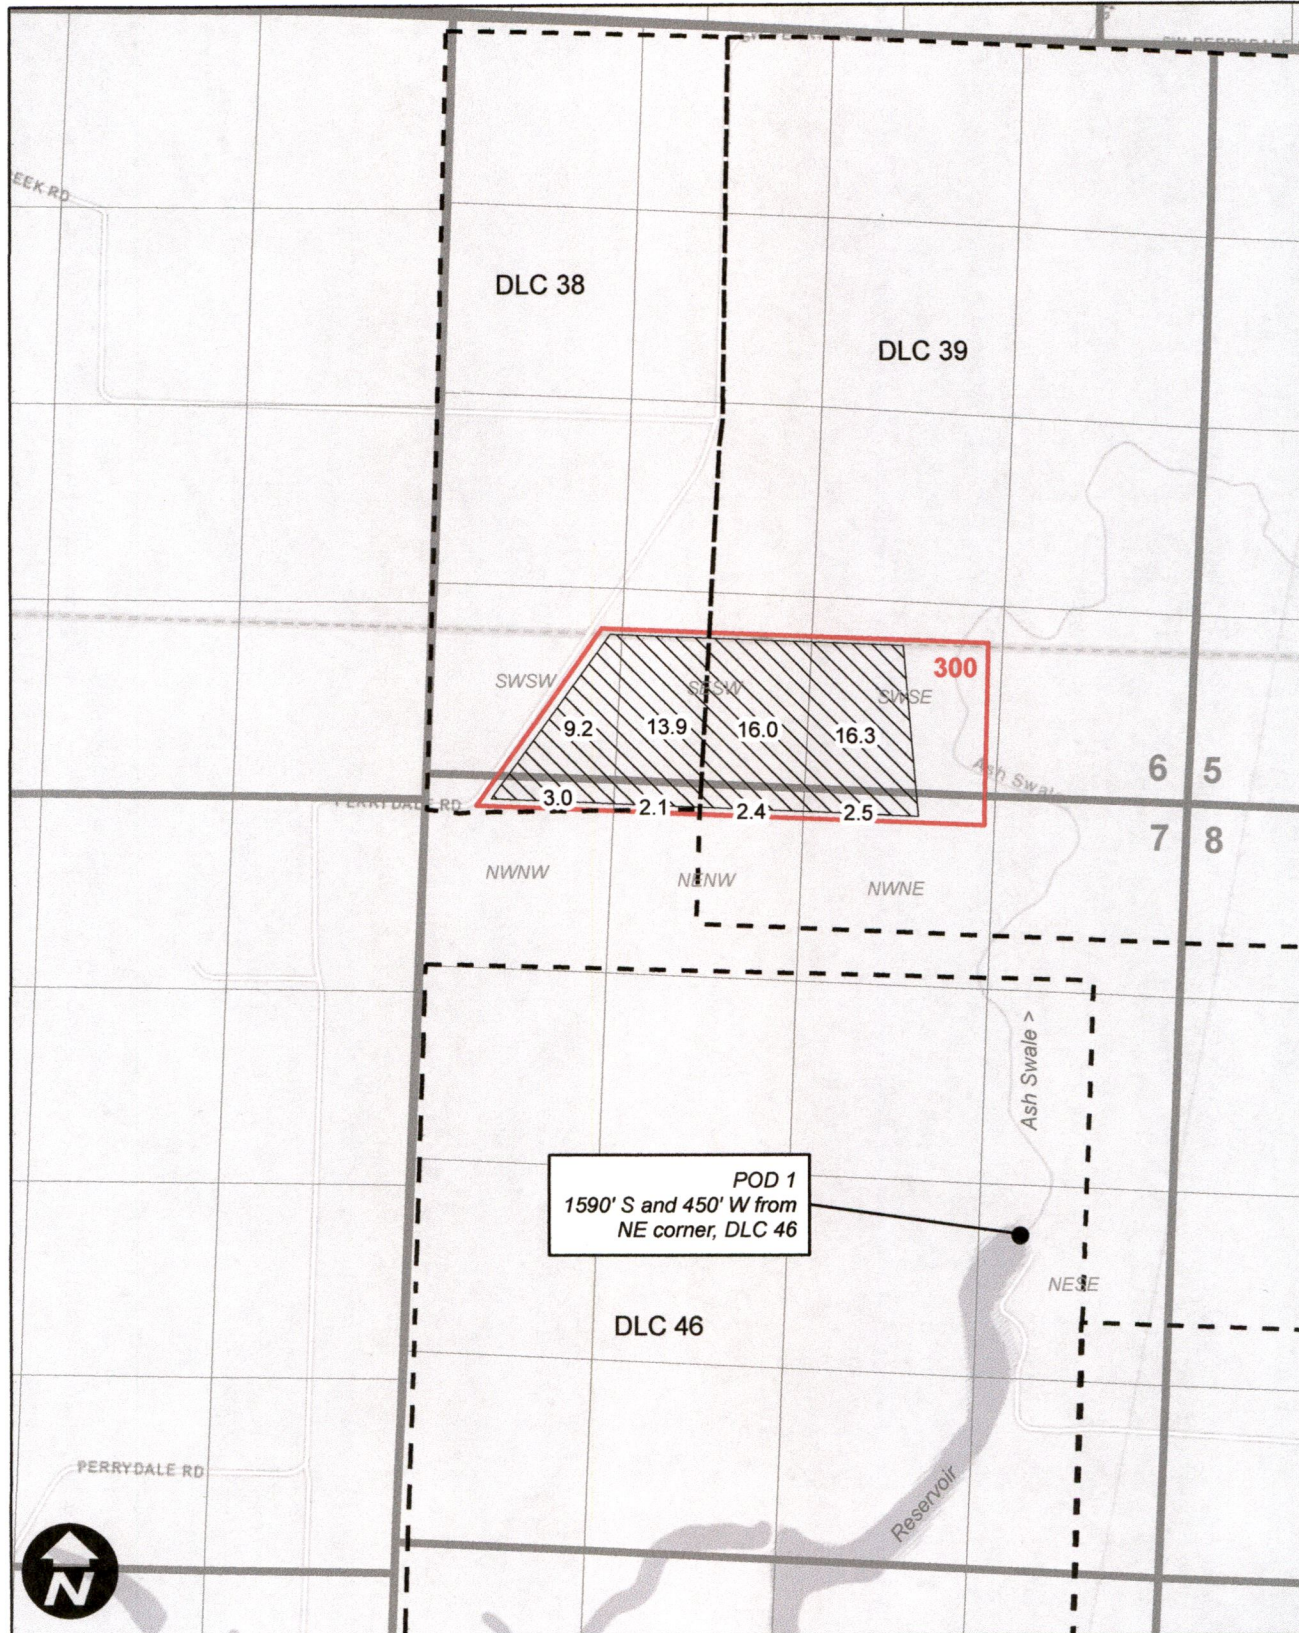

Legend

-  Cert. 83200 To
-  Taxlot
-  DLC

RECEIVED

AUG 21 2023


WILL MCGILL SURVEYING LLC

OWRD

Temporary Transfer - Cert. 87717 IS - Gaibler

FROM

Township 6S, Range 4W, W.M.

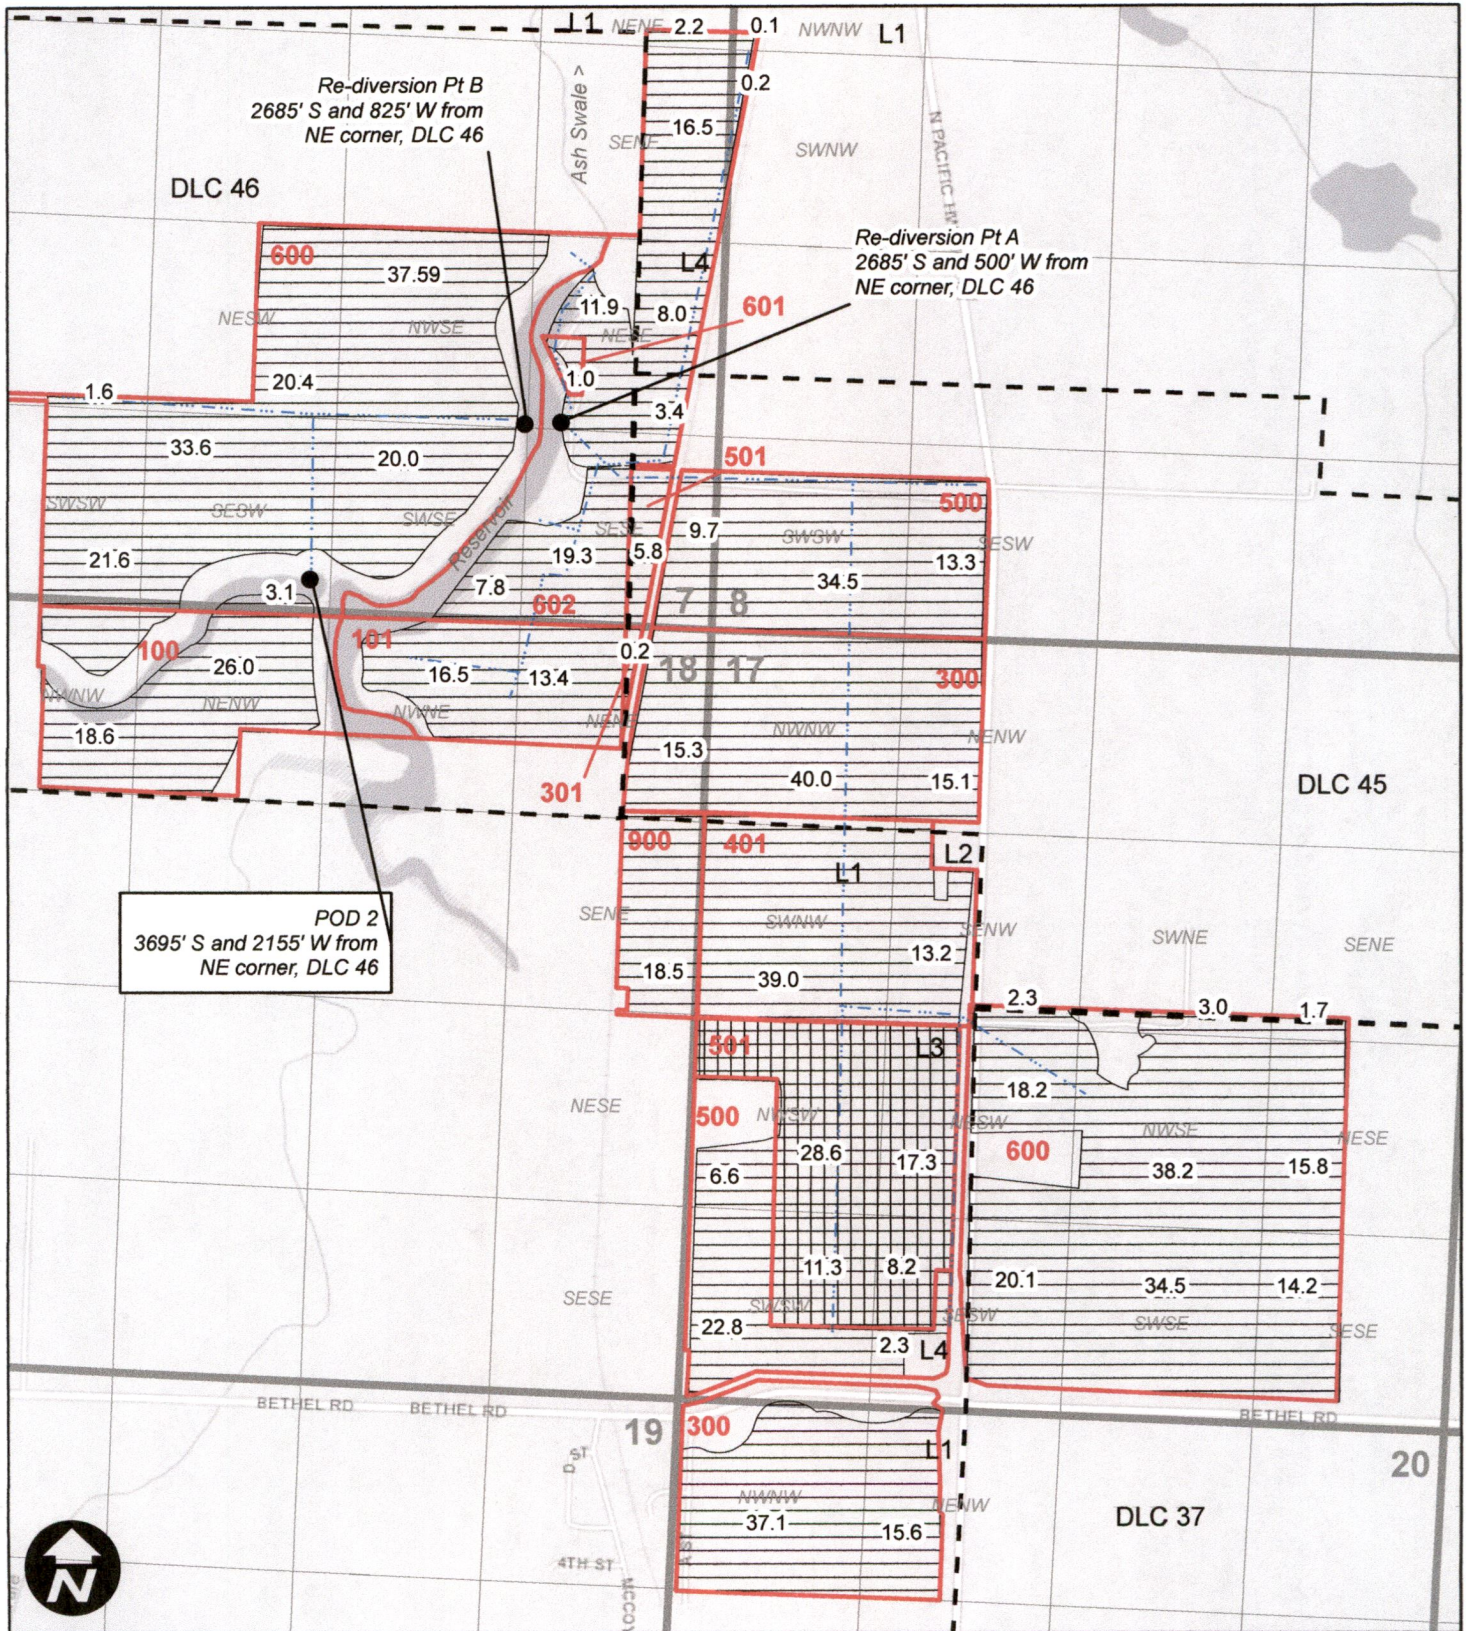

Legend

- Cert. 87717 From
- Mainline
- DLC
- Cert. 87717 No Change
- Taxlot

0 660 1,320 2,640 Feet

RECEIVED


AUG 21 2023

WILL MC GILL SURVEYING LLC.
14512

Temporary Transfer - Cert. 87717 IS - Gaibler

TO

Township 6S, Range 4W, W.M.

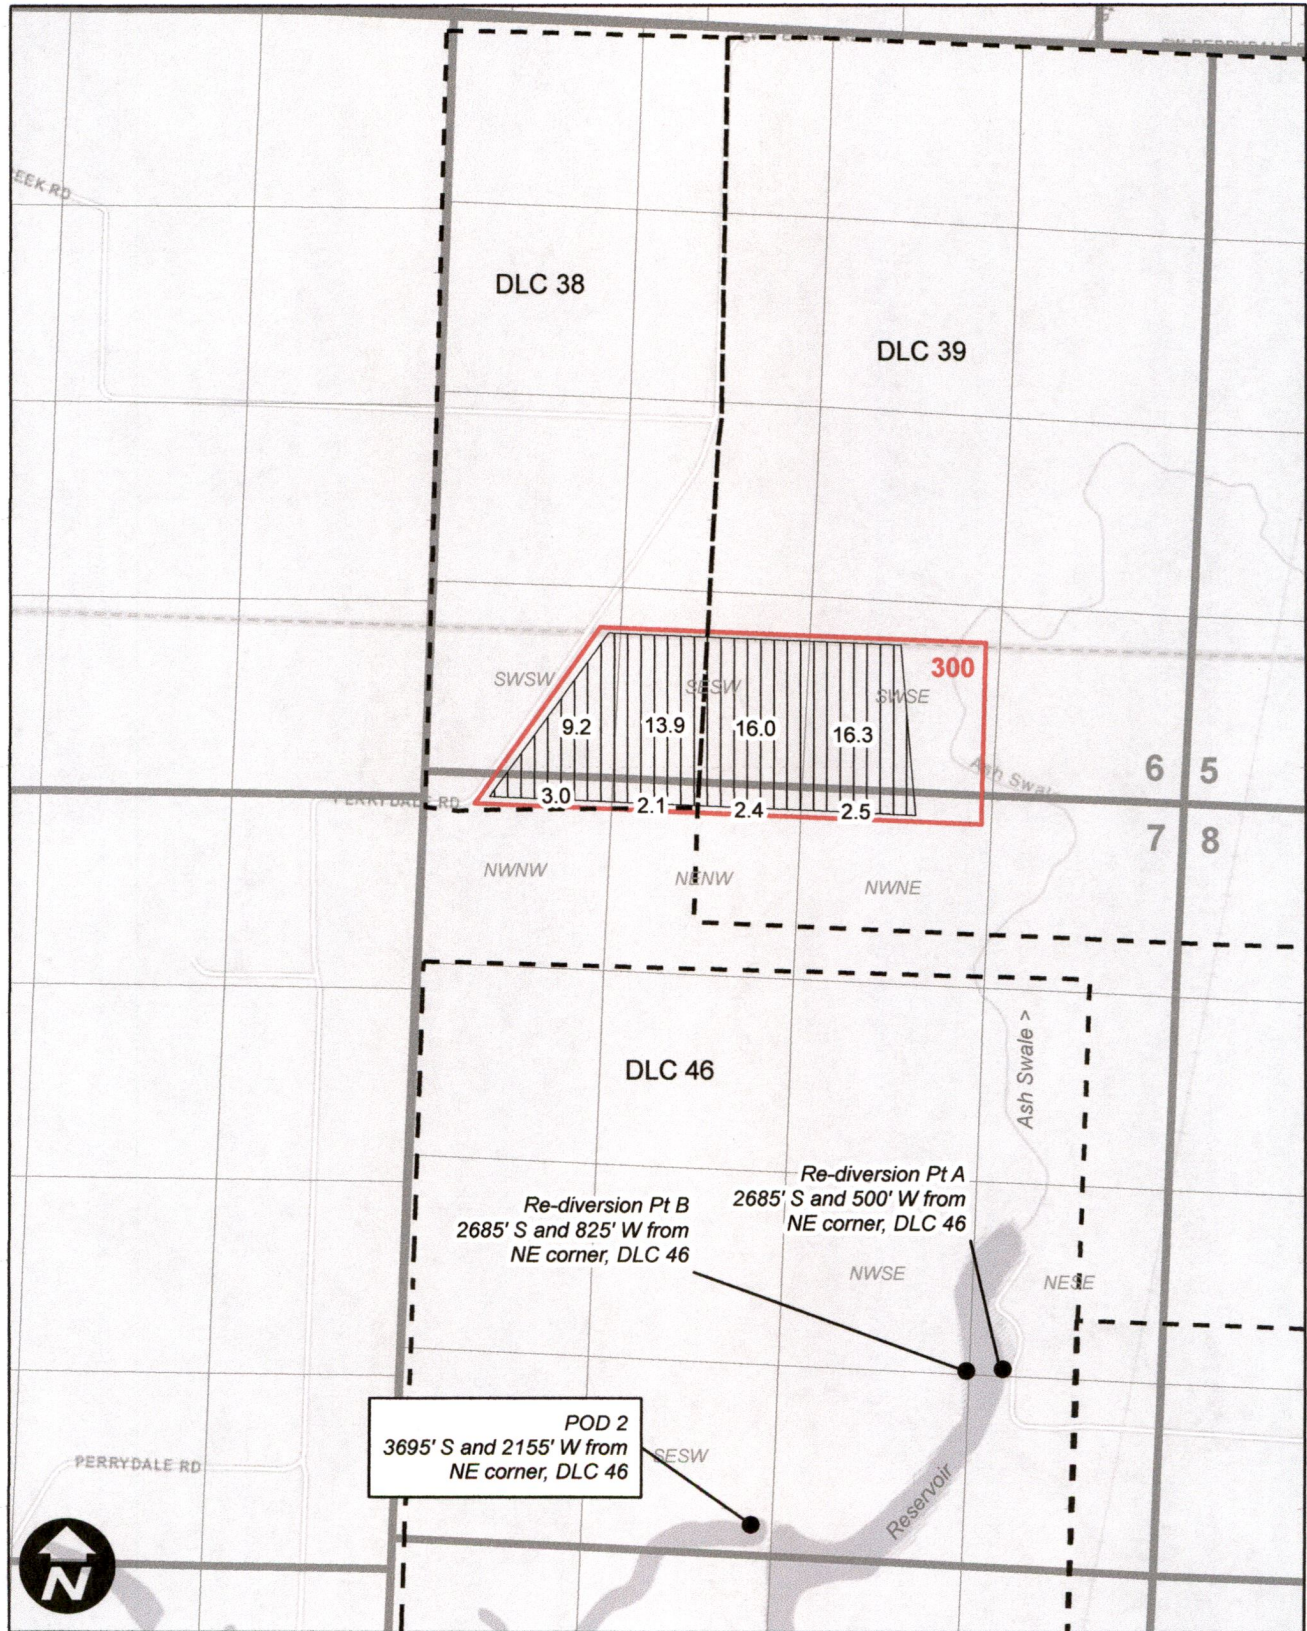

Legend

Cert. 87717 To
 Taxlot
 DLC

RECEIVED

AUG 21 2023


OWRD

WILLIAMS SURVEYING LLC

Temporary Transfer - Cert. 83200 IR - Gaibler

FROM

Township 6S, Range 4W, W.M.

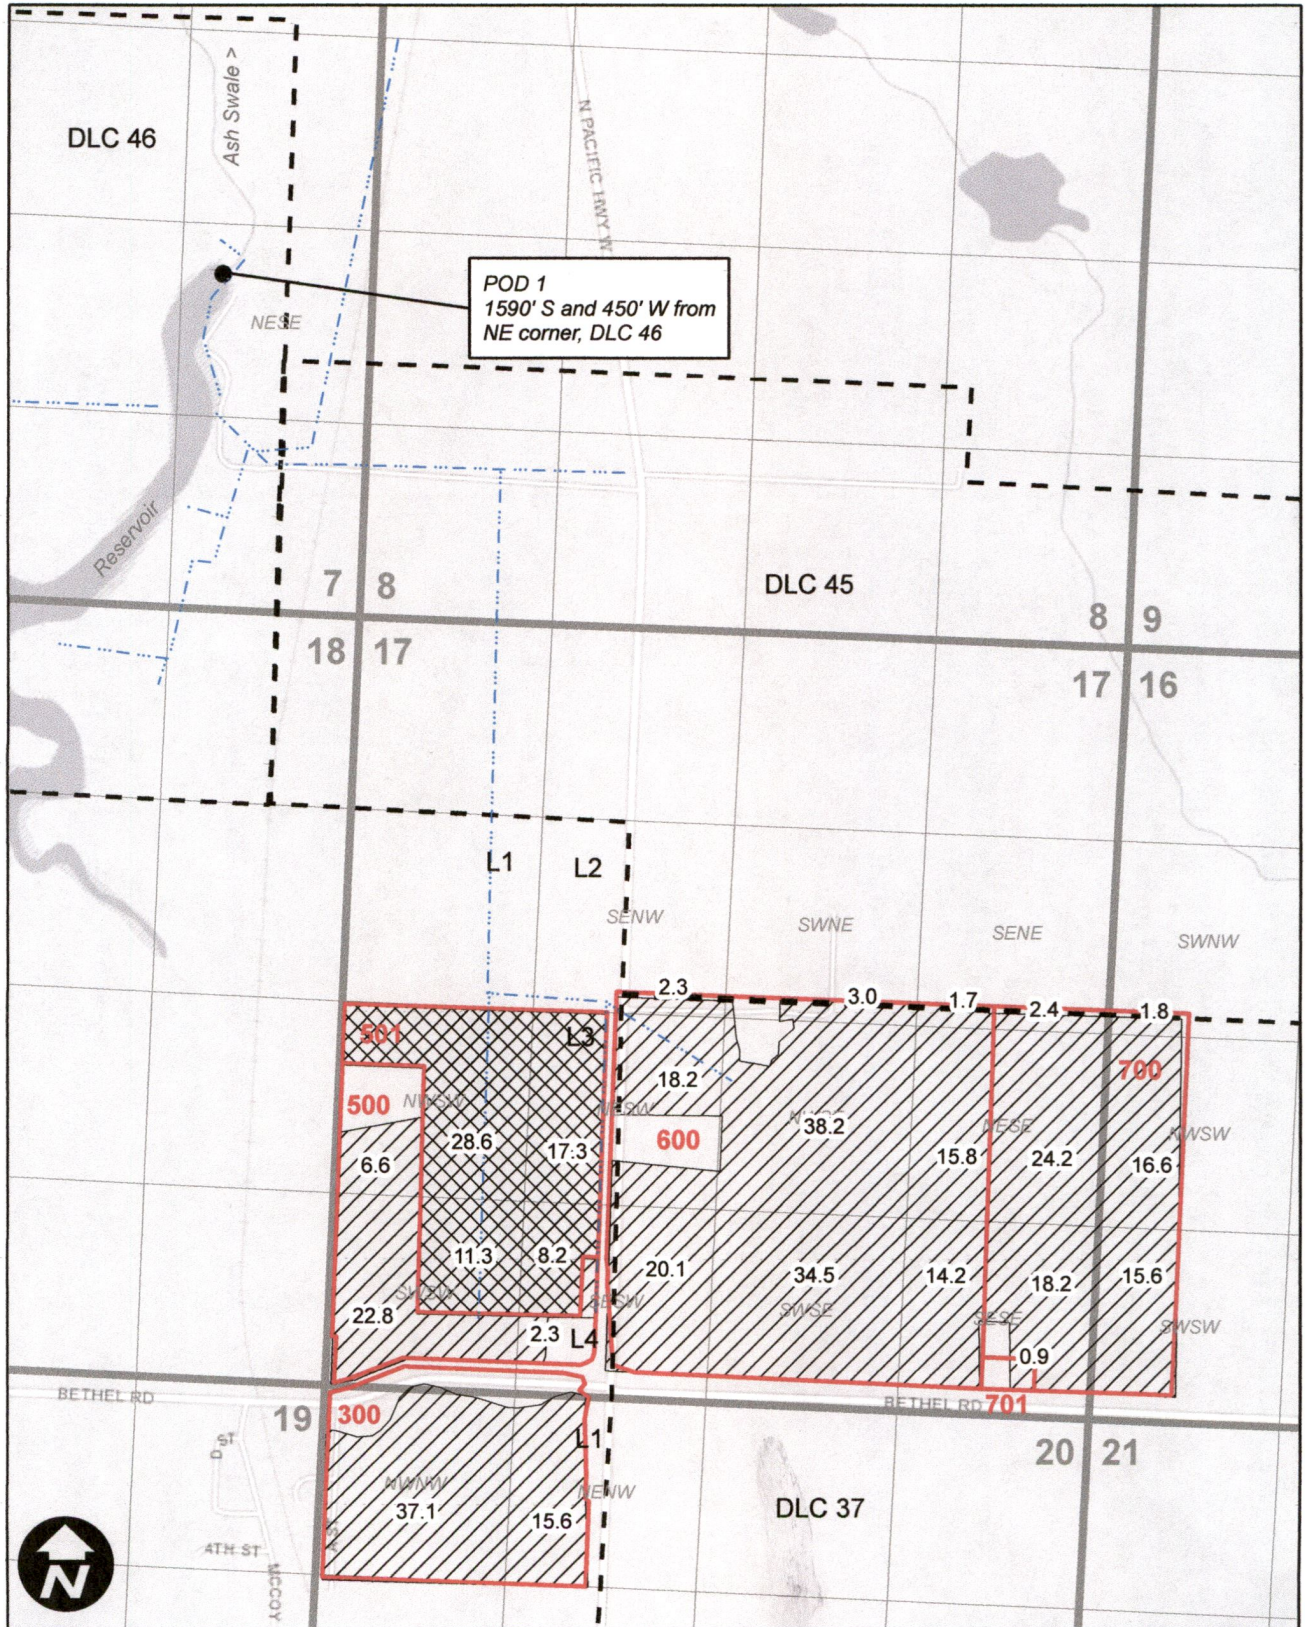

Legend

-  Cert. 83200 From
-  Mainline
-  DLC
-  Cert. 83200 No Change
-  Taxlot

0 660 1,320 2,640 Feet

RECEIVED

AUG 21 2023

OWRD

WM
WILL MCGILL SURVEYING LLC