


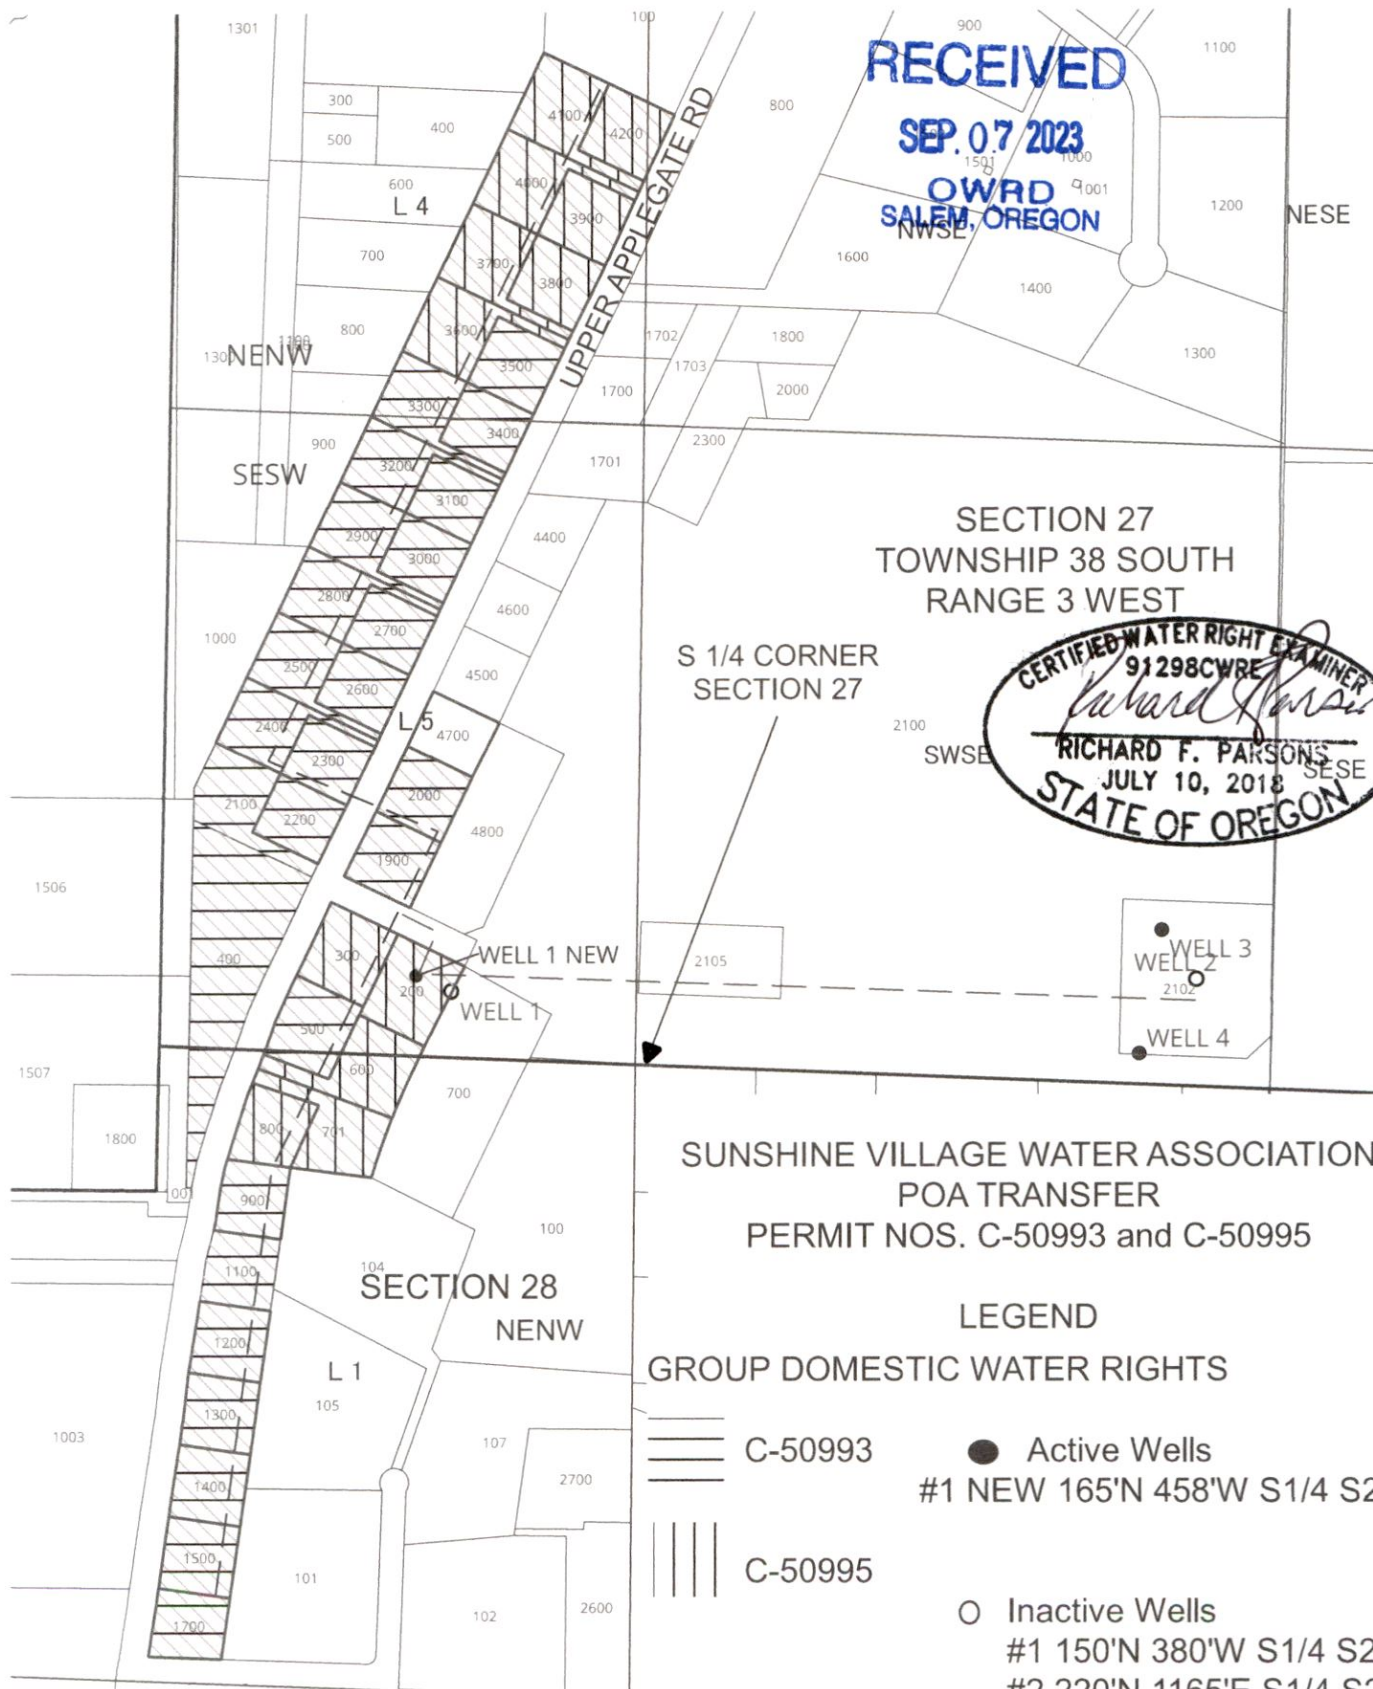

This map is not intended to provide legal dimensions or locations of property ownership lines

ParsonsWater Consulting LLC
rick.parsons@parsonswater.com
541.499.0257 303.667.5067




1" = 400 feet



C-85731 (Well 3 and Well 4; no change)

14322

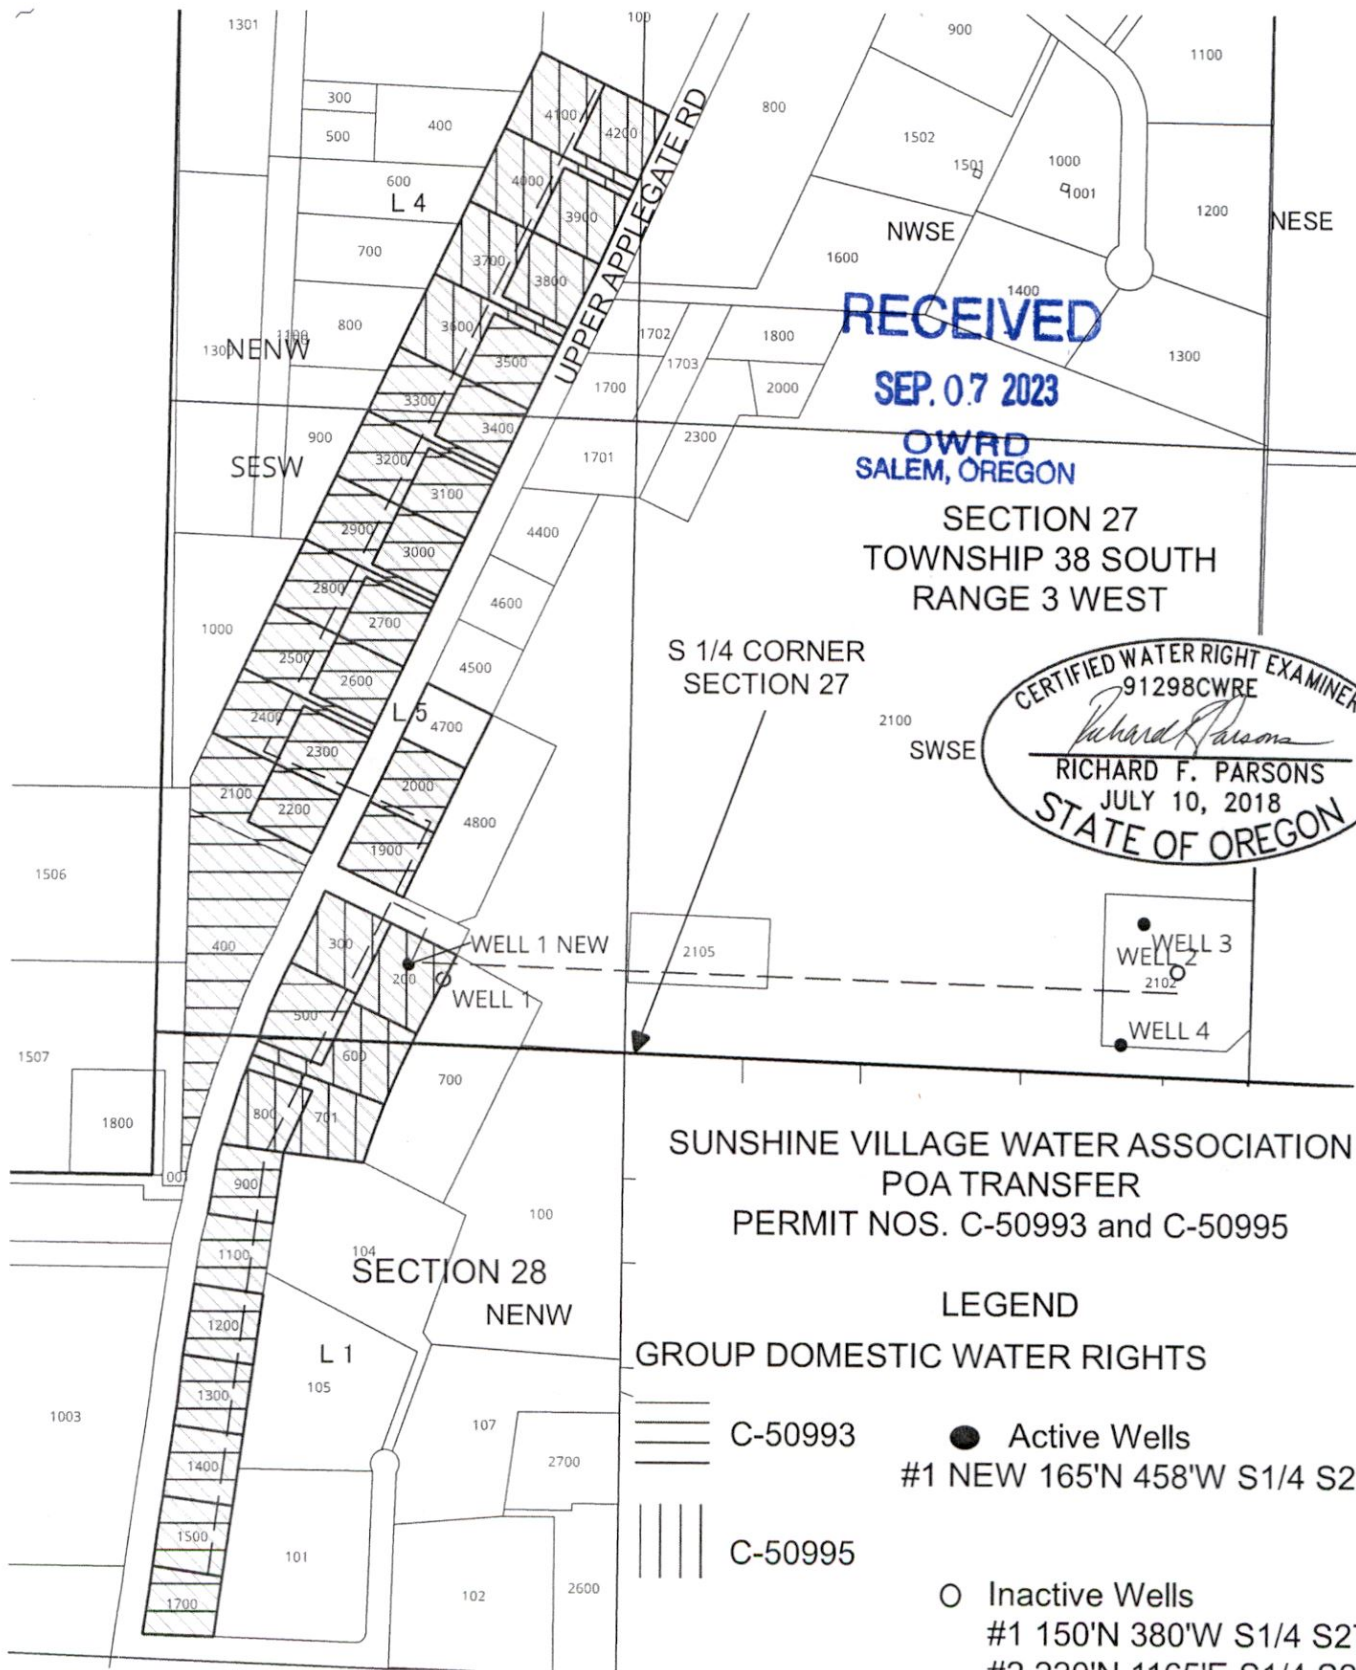

RECEIVED

SEP. 07 2023

**OWRD
SALEM, OREGON**

**SECTION 27
TOWNSHIP 38 SOUTH
RANGE 3 WEST**

CERTIFIED WATER RIGHT EXAMINER
91298CWRE
Richard F. Parsons
RICHARD F. PARSONS
JULY 10, 2018
STATE OF OREGON

**S 1/4 CORNER
SECTION 27**

**SUNSHINE VILLAGE WATER ASSOCIATION
POA TRANSFER
PERMIT NOS. C-50993 and C-50995**

LEGEND

GROUP DOMESTIC WATER RIGHTS

C-50993
C-50995

● Active Wells
#1 NEW 165°N 458°W S1/4 S27
○ Inactive Wells
#1 150°N 380°W S1/4 S27
#2 220°N 1165°E S1/4 S27

C-50995 SUPPLEMENTAL

---- Pipeline

C-85731 (Well 3 and Well 4; no change)

This map is not intended to provide legal dimensions or locations of property ownership lines



1" = 400 feet

ParsonsWater Consulting LLC
rick.parsons@parsonwater.com
541.499.0257 303.667.5067



14322