




# ROGUE RIVER VALLEY IRRIGATION DISTRICT WATER RIGHT TRANSFER MAP

DIN: 23-01

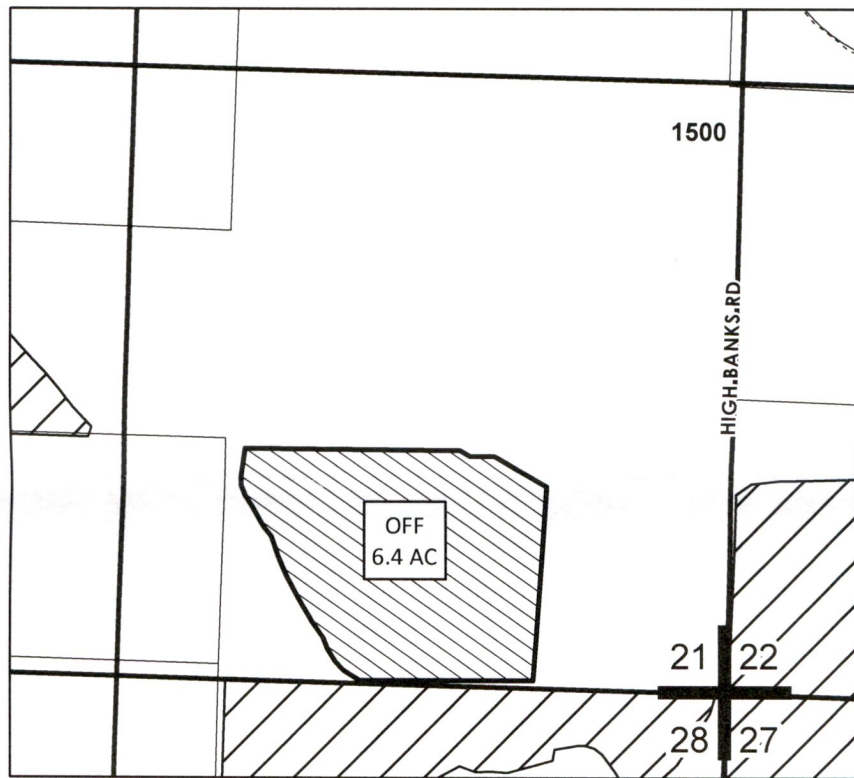

SCALE - 1" = 400'

LOCATED:  
SE 1/4 OF THE SE 1/4  
SEC 21 T36S R02W

TL: 1500      6.4 AC 'OFF'

NAME: ROGUE RIVER VALLEY IRRIGATION DISTRICT

OFF MAP

Certificates  
P 85288  
S 80576  
S 85876\_77

RECEIVED  
NOV 17 2023  
OWRD

	Irr Land
	Off Land
	Tax Lot
	QQ


Date: 11/2/2023



# ROGUE RIVER VALLEY IRRIGATION DISTRICT WATER RIGHT TRANSFER MAP



DIN: 23-01

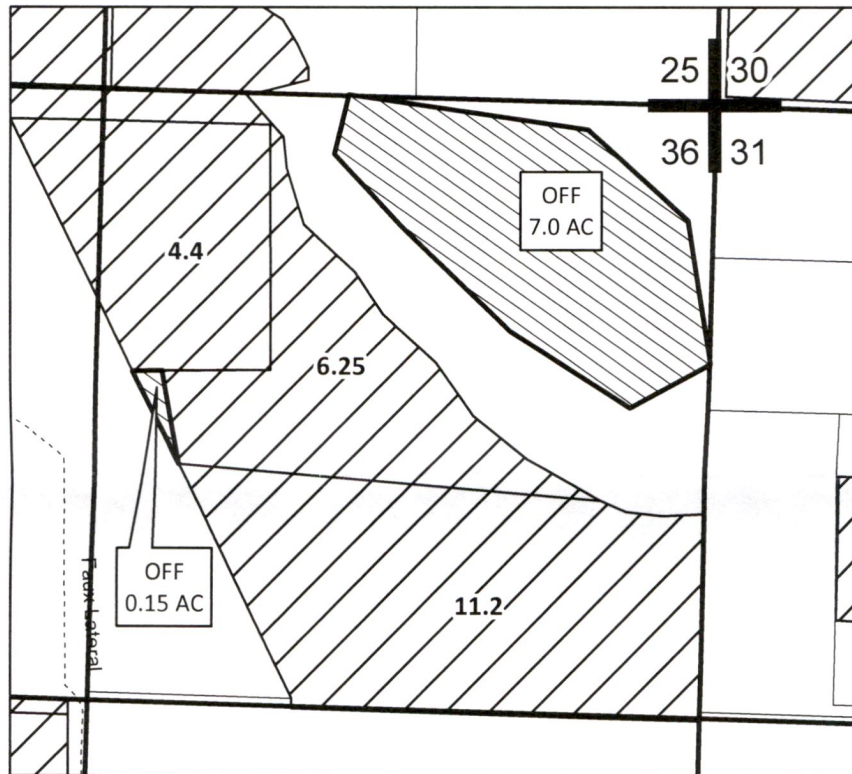

SCALE - 1" = 400'

LOCATED:  
NE 1/4 OF THE NE 1/4  
SEC 36 T36S R02W

TL: 102      7.15 AC 'OFF'

NAME: ROGUE RIVER VALLEY IRRIGATION DISTRICT

OFF MAP

Certificates  
P 85288  
S 80576  
S 85876\_77

RECEIVED

NOV 17 2023

OWRD

	Irr Land
	Off Land
	Tax Lot
	QQ

14355 -


Date: 11/2/2023



# ROGUE RIVER VALLEY IRRIGATION DISTRICT WATER RIGHT TRANSFER MAP



DIN: 23-01

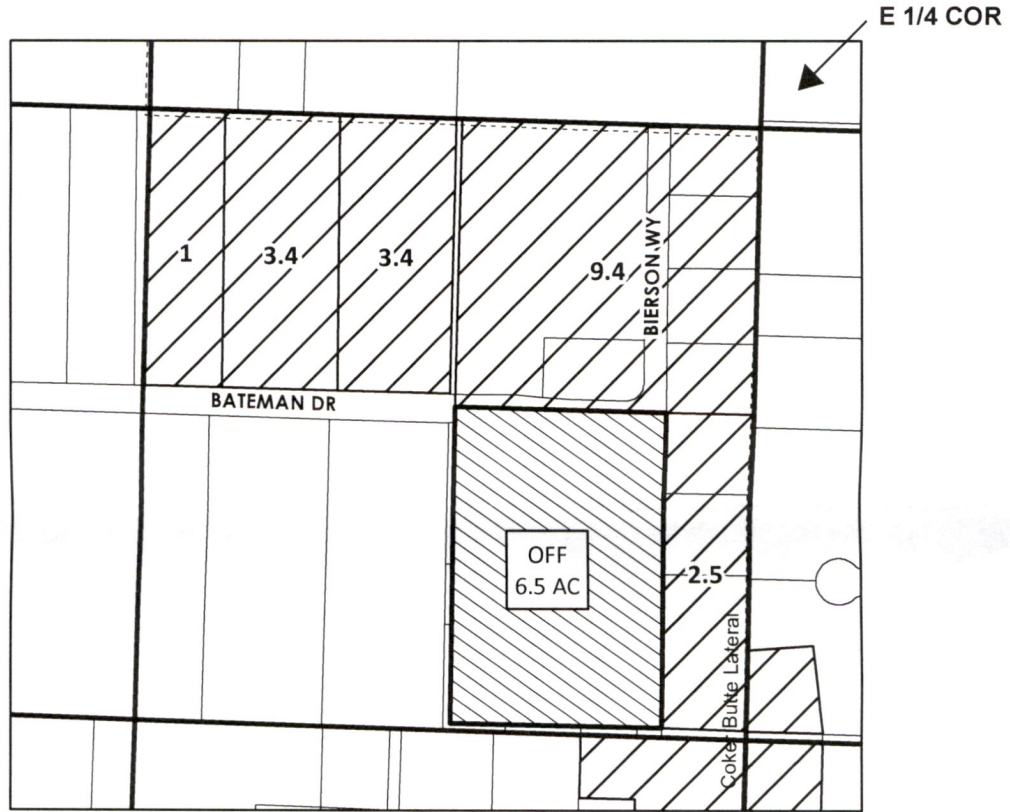

SCALE - 1" = 400'

LOCATED:  
NE 1/4 OF THE SE 1/4  
SEC 36 T36S R02W

TL: 113      6.5 AC 'OFF'

NAME: ROGUE RIVER VALLEY IRRIGATION DISTRICT

OFF MAP

	Irr Land
	Off Land
	Tax Lot
	QQ

Certificates  
P 85288  
S 80576  
S 85876\_77

RECEIVED  
NOV 17 2023  
OVRD


Date: 11/5/2023



# ROGUE RIVER VALLEY IRRIGATION DISTRICT WATER RIGHT TRANSFER MAP



DIN: 23-01

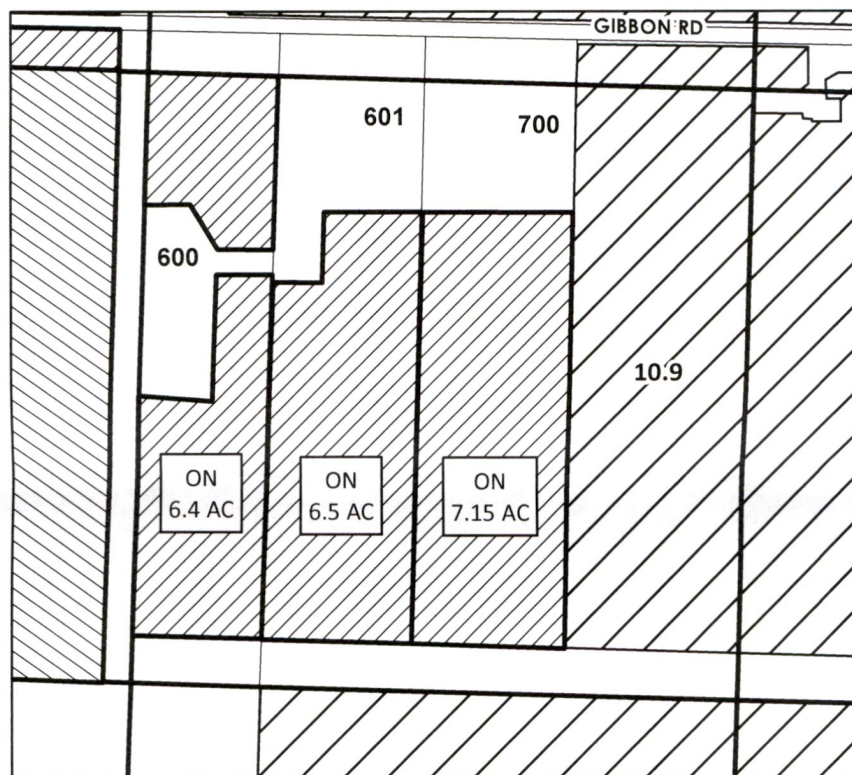

SCALE - 1" = 400'

LOCATED:  
SE 1/4 OF THE SW 1/4  
SEC 27 T36S R02W


TL: 600	6.4 AC 'ON'
TL: 601	6.5 AC 'ON'
TL: 700	7.15 AC 'ON'

RECEIVED  
NOV 17 2023  
OWRD

ON MAP

Certificates  
P 85288  
S 80576  
S 85876\_77

NAME: ERIC & LAYNE SNYDER

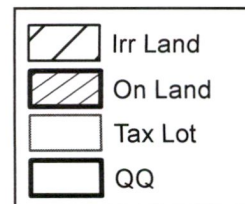

14355 -

Date: 11/5/2023