


# Map to Accompany Temporary Transfer for Cameron Kerns

## "TO" Ground




Scale: 1" = 1320'

### T.7S, R. 38E Sect. 34

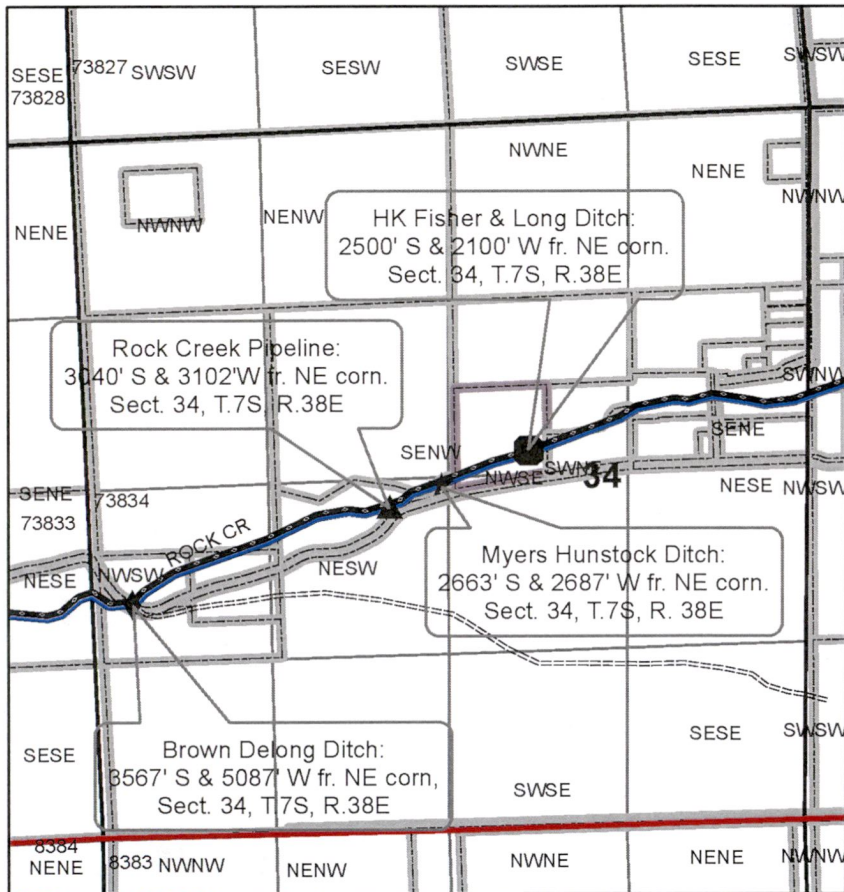

### T.7S, R. 38E Sect. 26

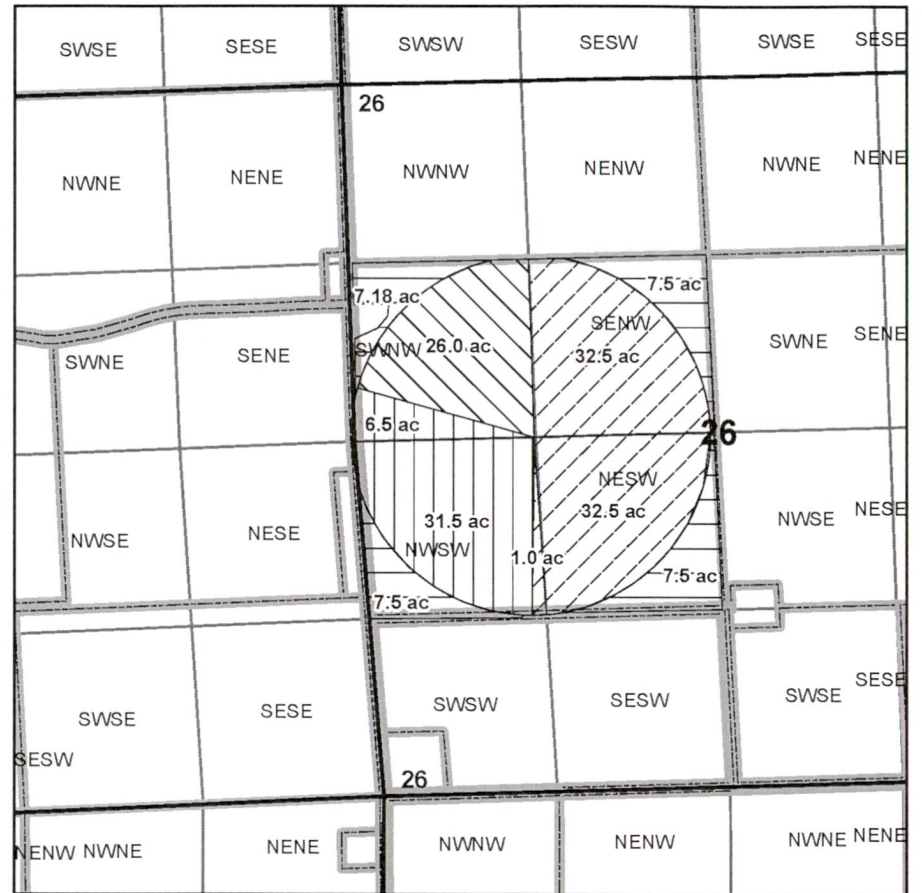

### Legend Irrigation

-  C-74062 1868
-  C-74064 1868
-  C-91649 1868
-  C-95712 RR 1872

RECEIVED

MAR 26 2024

OWRD


14428 -

# Map to Accompany Temporary Transfer for Cameron Kerns "FROM" Ground




Scale: 1" = 1320'

## T.7S, R. 38E Sect. 34

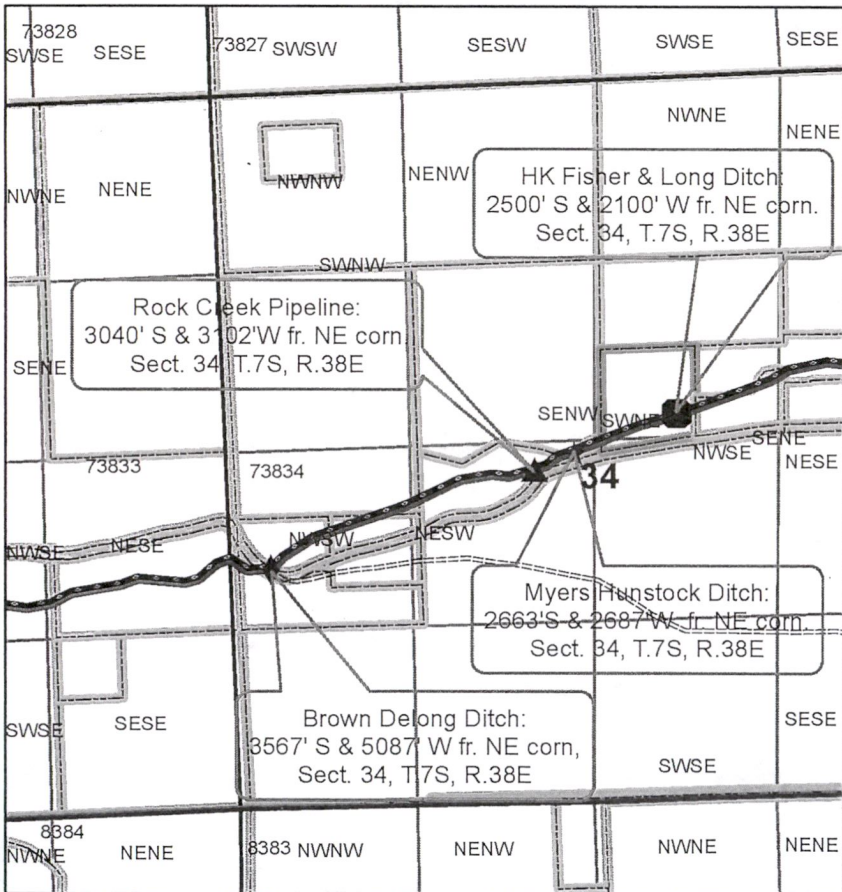

## T.7S, R. 38E Sect. 26

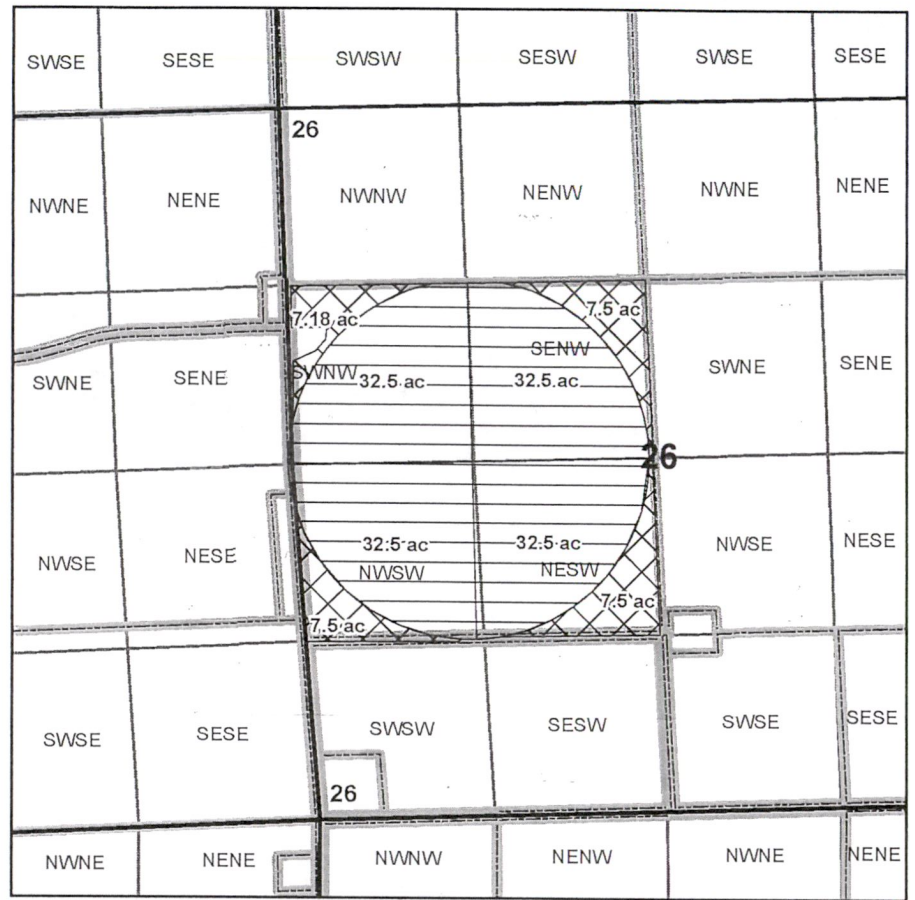

### Legend

#### Irrigation

#### Cert\_

-  C-95712 1872
-  C-95712 RR 1872

RECEIVED

MAR 26 2024

OWRD

14428 -




# Map to Accompany Temporary Transfer for Cameron Kerns "FROM" Ground




Scale: 1" = 1320'

## T.7S, R. 38E Sect. 34

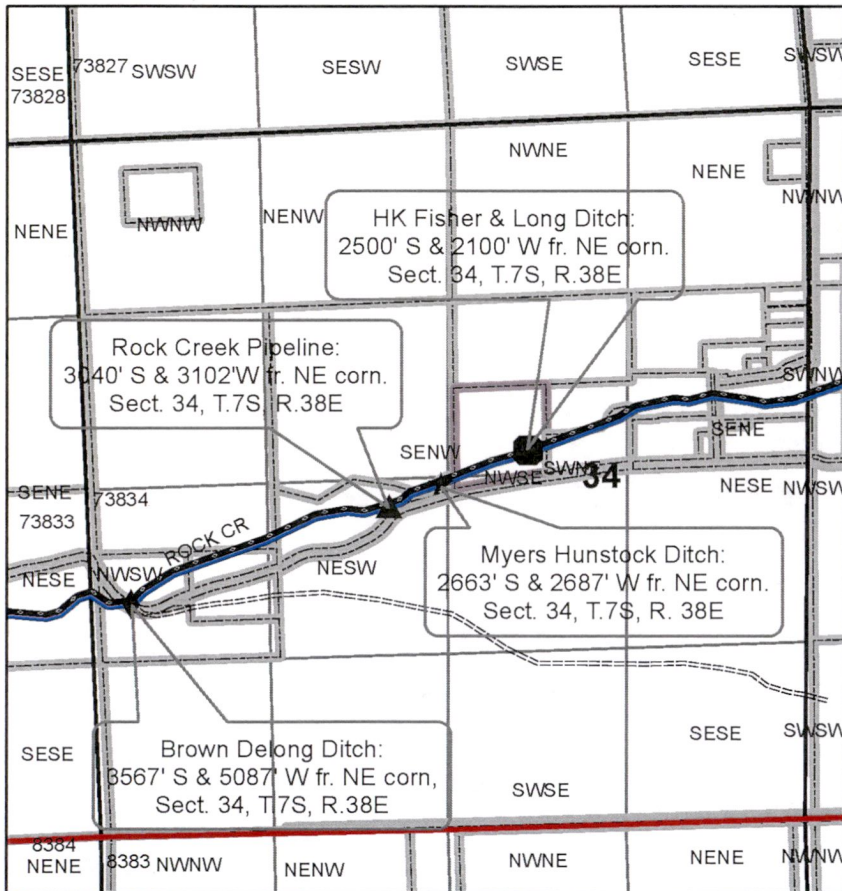

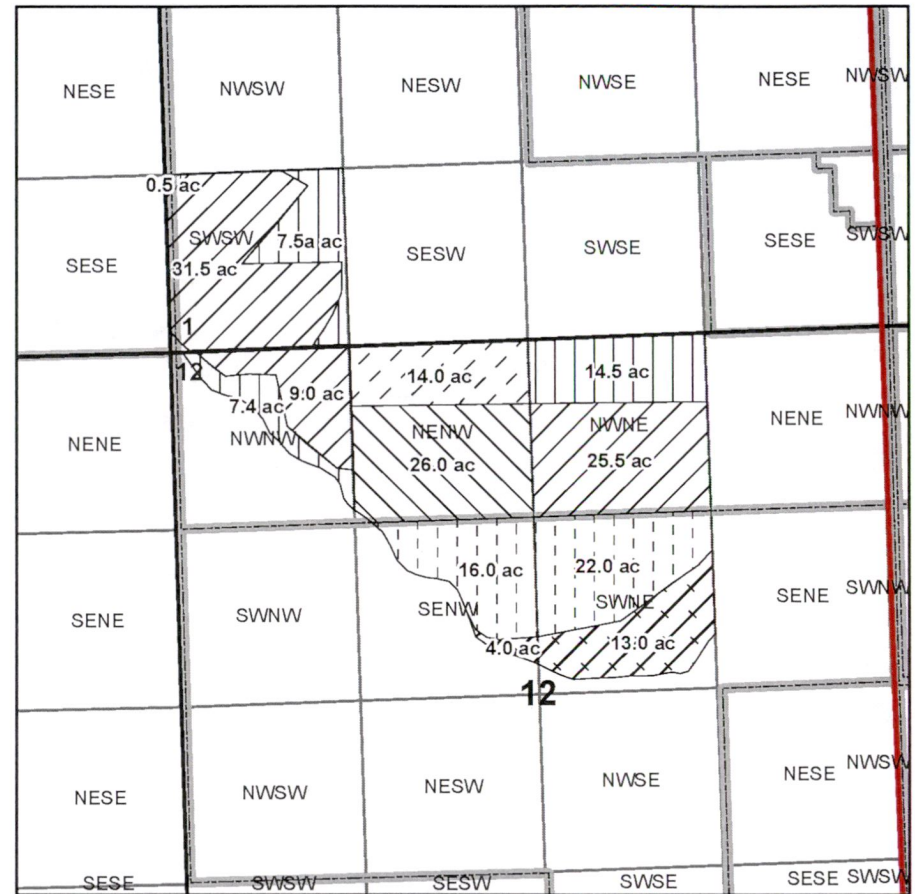


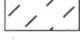
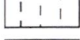

## T.8S, R. 38E Sect. 1 & 12



### Legend

### Irrigaiton

### Cert\_

-  C-74062 1868
-  C-74062 RR 1868
-  C-74064 1868
-  C-74064 RR 1868
-  C-91649 1868
-  C-91649 RR 1868

RECEIVED

MAR 26 2024

OWRD

14428 -


# Map to Accompany Temporary Transfer for Cameron Kerns

## "TO" Ground




Scale: 1" = 1320'

### T.7S, R. 38E Sect. 34

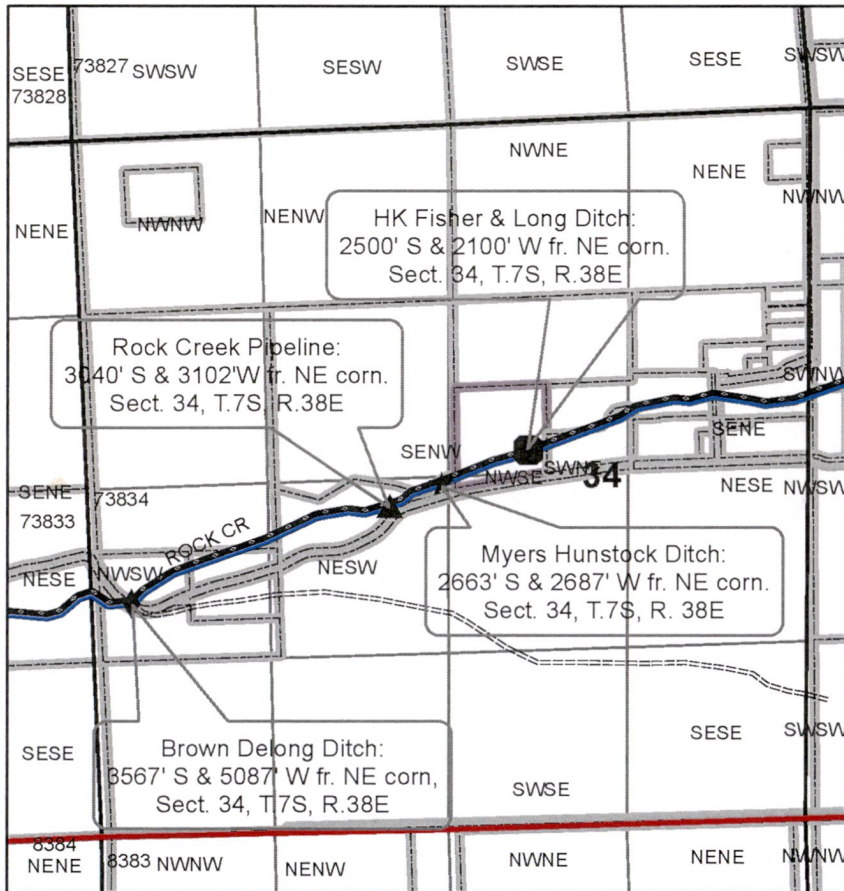

### T.8S, R. 38E Sect. 1 & 12

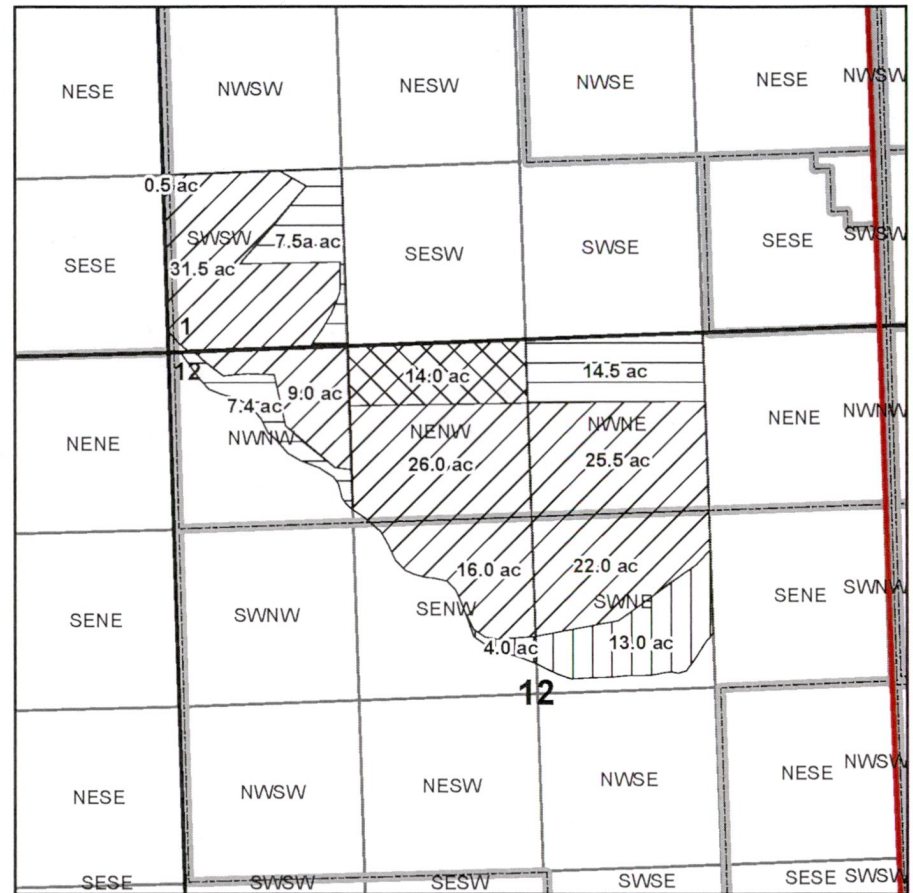

### Legend

#### Irrigation

-  C-91649 RR 1868
-  C-74062 RR 1868
-  C-74064 RR 1868
-  C-95712 1872

RECEIVED

MAR 26 2024

OWRD

14428 -